


PLANS
NOT
TO
SCALE

FED. ROAD DIST. NO.	STATE	F.A.P.	SHEET NO.	TOTAL SHEETS
1	MONT.	254-A	1	2

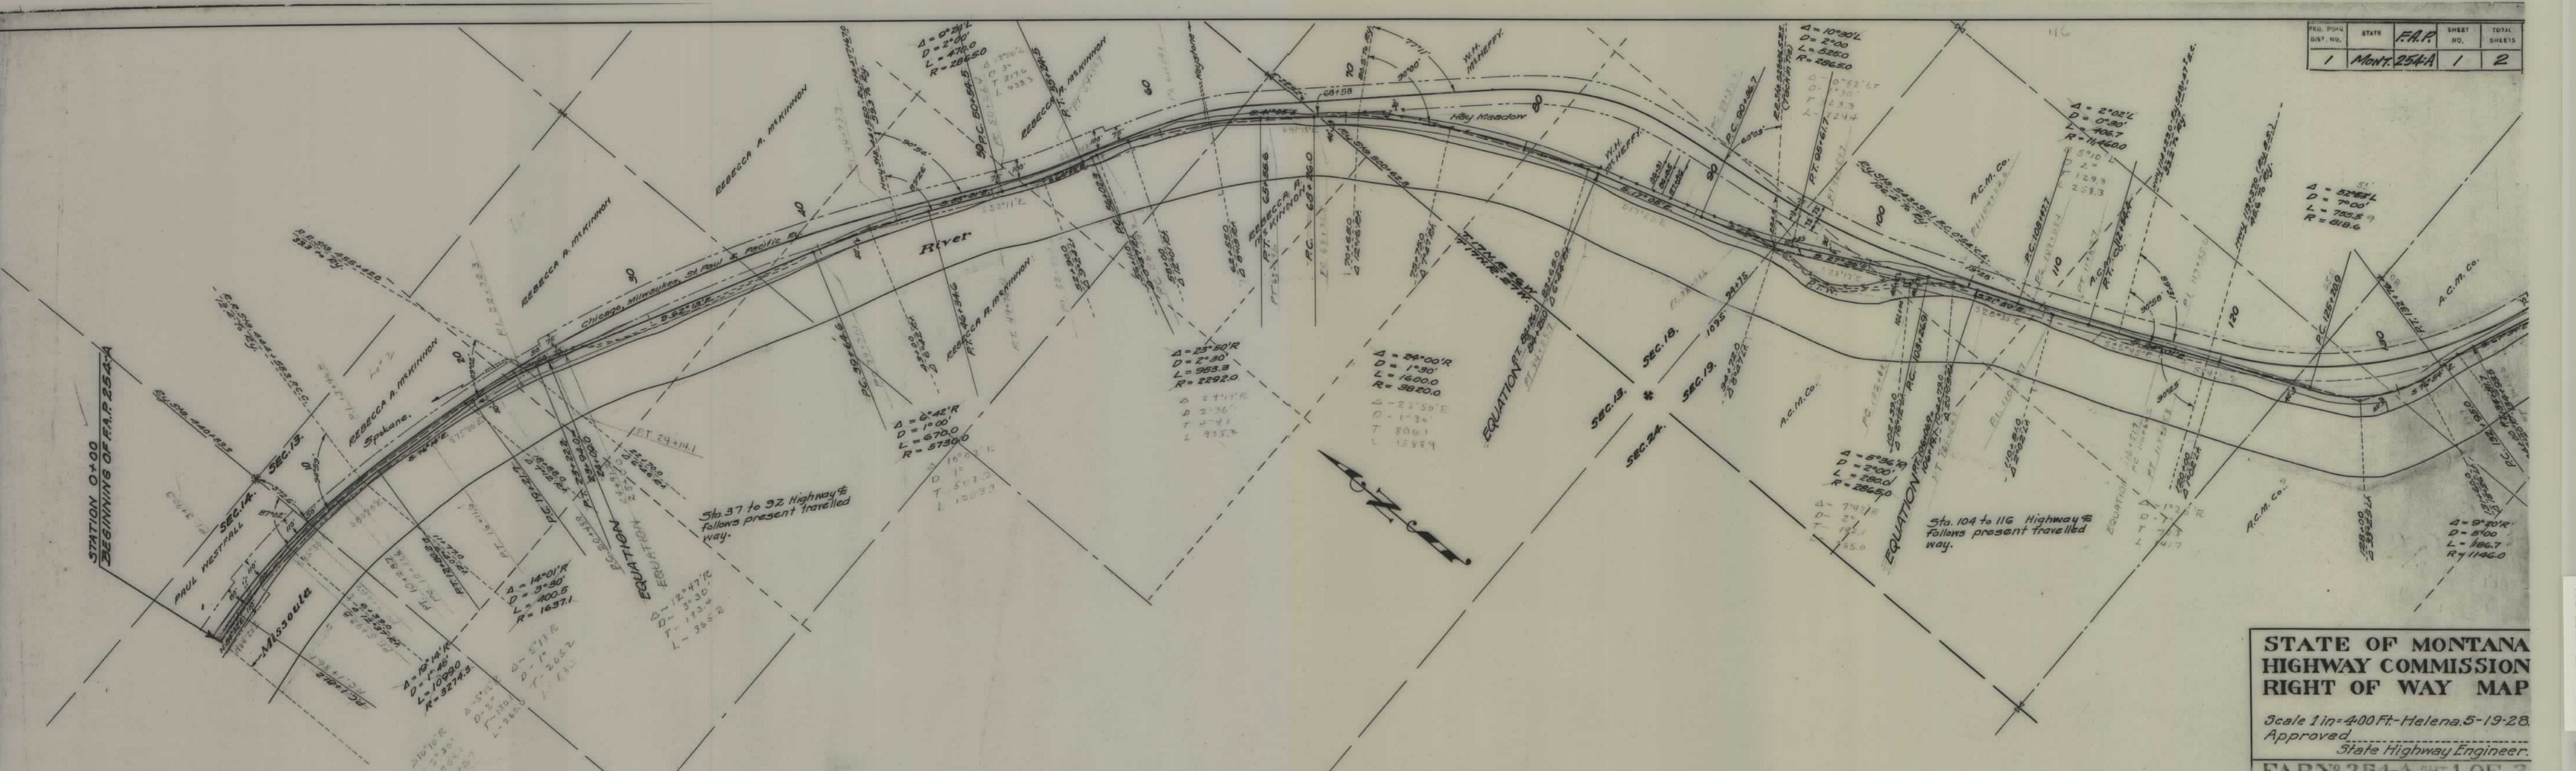

**STATE OF MONTANA
HIGHWAY COMMISSION
RIGHT OF WAY MAP**

Scale 1 in = 400 Ft. - Helena, 5-19-28.
Approved _____
State Highway Engineer.

FAP No 254-A SHT 1 OF 2

