


PLANS
NOT
TO
SCALE

FED. ROAD DIST. NO.	STATE	FED. AID PROJ. NO.	FISCAL YEAR	SHEET NO.	TOTAL SHEETS
1	MONT.	FAP 254-C(1)		1	1

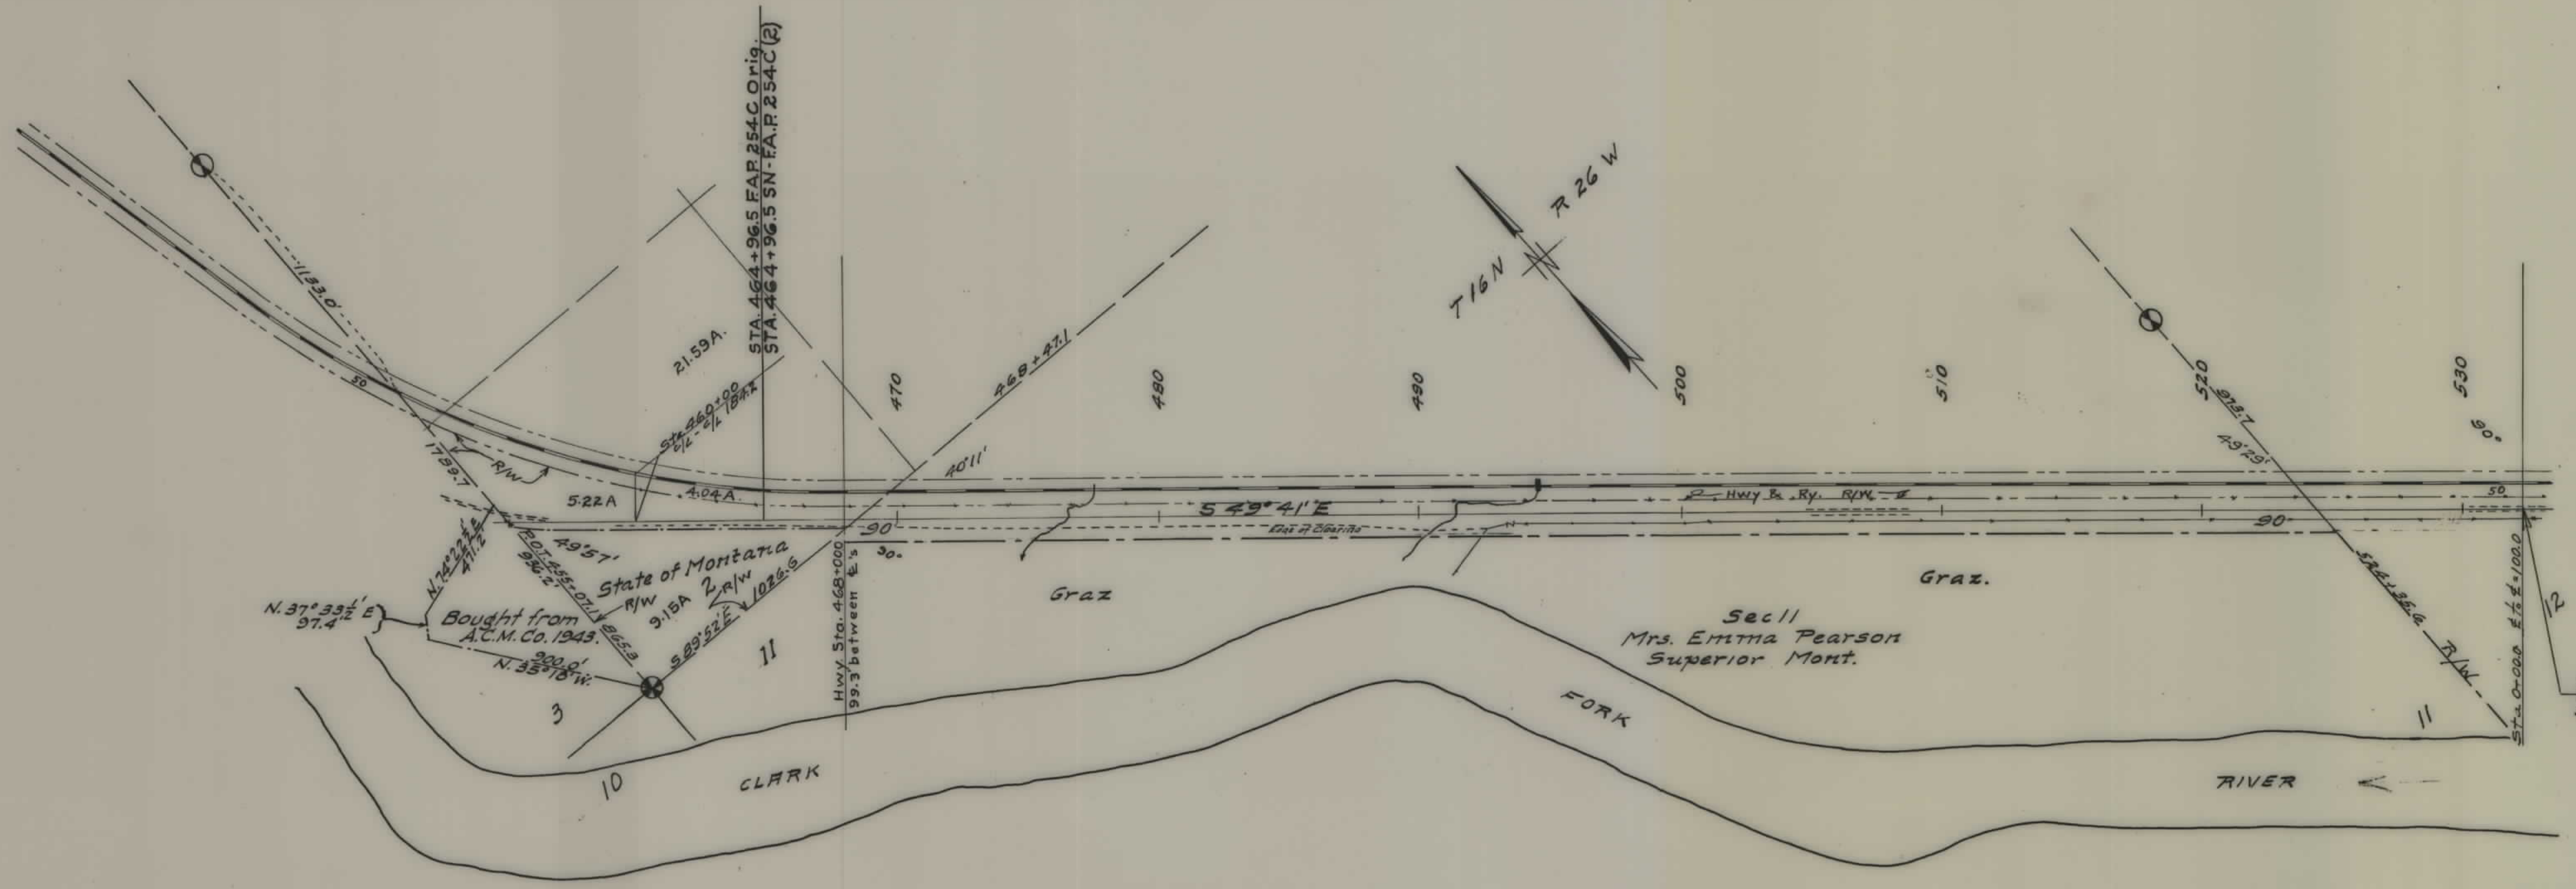

Sec 12
State of Montana

TO MISSOULA →

STA. 533+33.2 END FAP 254-C (ORIG) =
STA. 0100.0 BEG. FAP 254-B (ORIG) =
STA. 532+285 END 3N-FAP 254-C =
STA. 0100.0 BEG. 3N-FAP 254-B

STATE OF MONTANA
STATE HIGHWAY COMMISSION
PLAT SHOWING LAND
REQUIRED FOR RIGHT OF WAY
MINERAL COUNTY

SCALE 1"=400' MAP COMPLETED 2-5-44

DESCRIPTIONS WRITTEN BY _____ DATE _____

DESCRIPTIONS CHECKED BY _____ DATE _____

APPROVED BY _____ PLANS DEPT.

APPROVED BY _____ R/W ENGINEER