

PLANS  
NOT  
TO  
SCALE

SEC. COR.	STATE	F.A.P.	SHEET NO.	TOTAL SHEETS
1	MONT.	255B	1	7



BEAVERHEAD COUNTY  
Scale 1"=400'  
Mar. 1930



FED. ROAD DIST. NO.	STATE	F.A.P.	SHEET NO.	TOTAL SHEETS
8	Mont.	255-B	2	7



M.A. & AC. Henneberry.  
E $\frac{1}{2}$ -NW $\frac{1}{4}$  & SW $\frac{1}{4}$ -NW $\frac{1}{4}$

Midge Henneberry  
E $\frac{1}{2}$

M.A. & AC. Henneberry  
NE $\frac{1}{4}$  & S $\frac{1}{2}$  NW $\frac{1}{4}$

Midge Henneberry  
N $\frac{1}{2}$  ~ NW $\frac{1}{4}$


Julia Mc Menamey  
SW $\frac{1}{4}$

$\Delta = 10^{\circ}36' L$   
 $D = 1060.0$   
 $L = 1060.0$   
 $R = 5730.0$

BEAVERHEAD COUNTY  
Scale 1" = 400' Mar. 1930  
STATE OF MONTANA




FED. ROAD DIST. NO.	STATE	F.A.P. NO.	SHEET NO.	TOTAL SHEET
8	Mont.	255-B	3	7

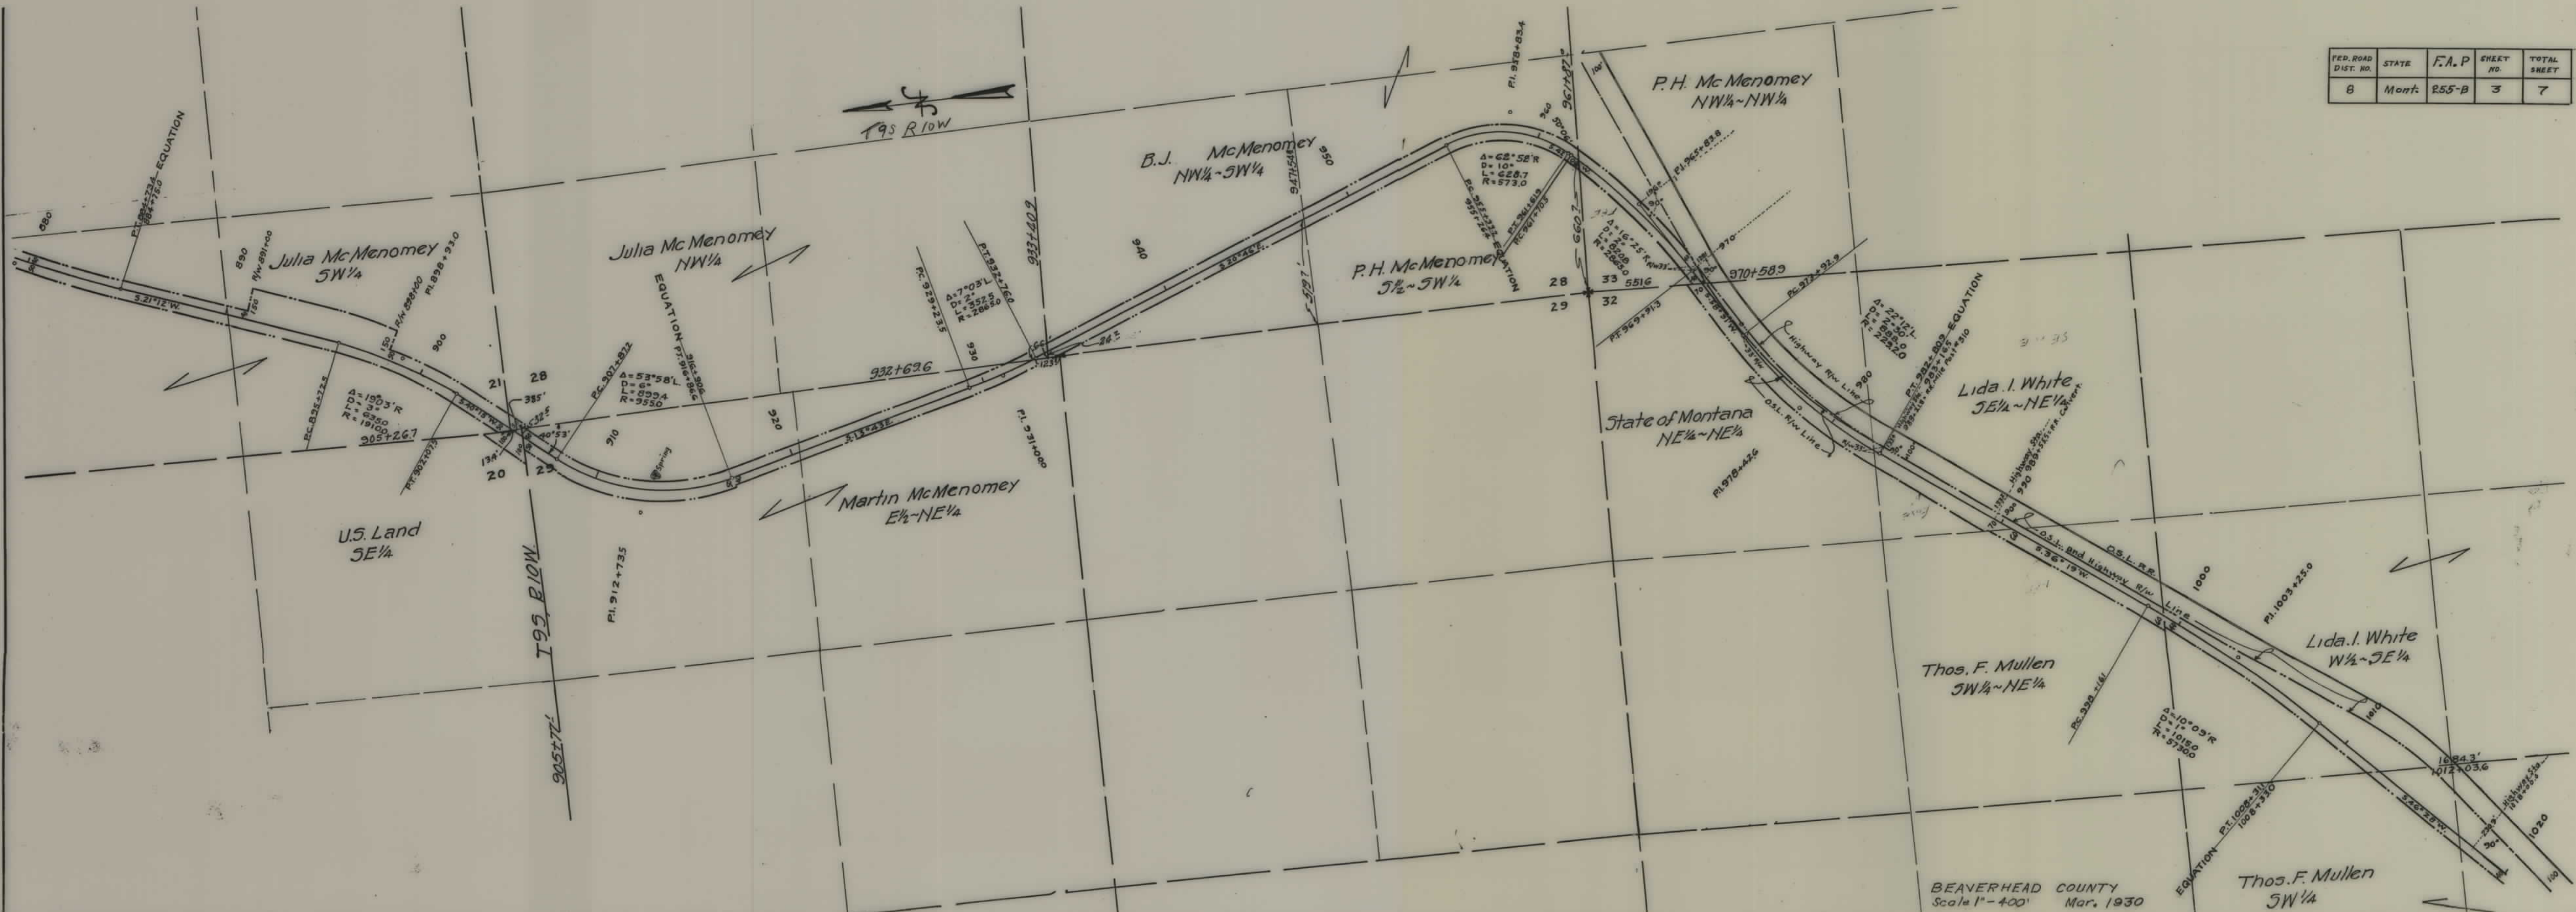

BEAVERHEAD COUNTY  
Scale 1" = 400' Mar. 1930



FED. ROAD DIST. NO.	STATE	F.A.P.	SHEET NO.	TOTAL SHEETS
8	Mont.	255-B	4	7

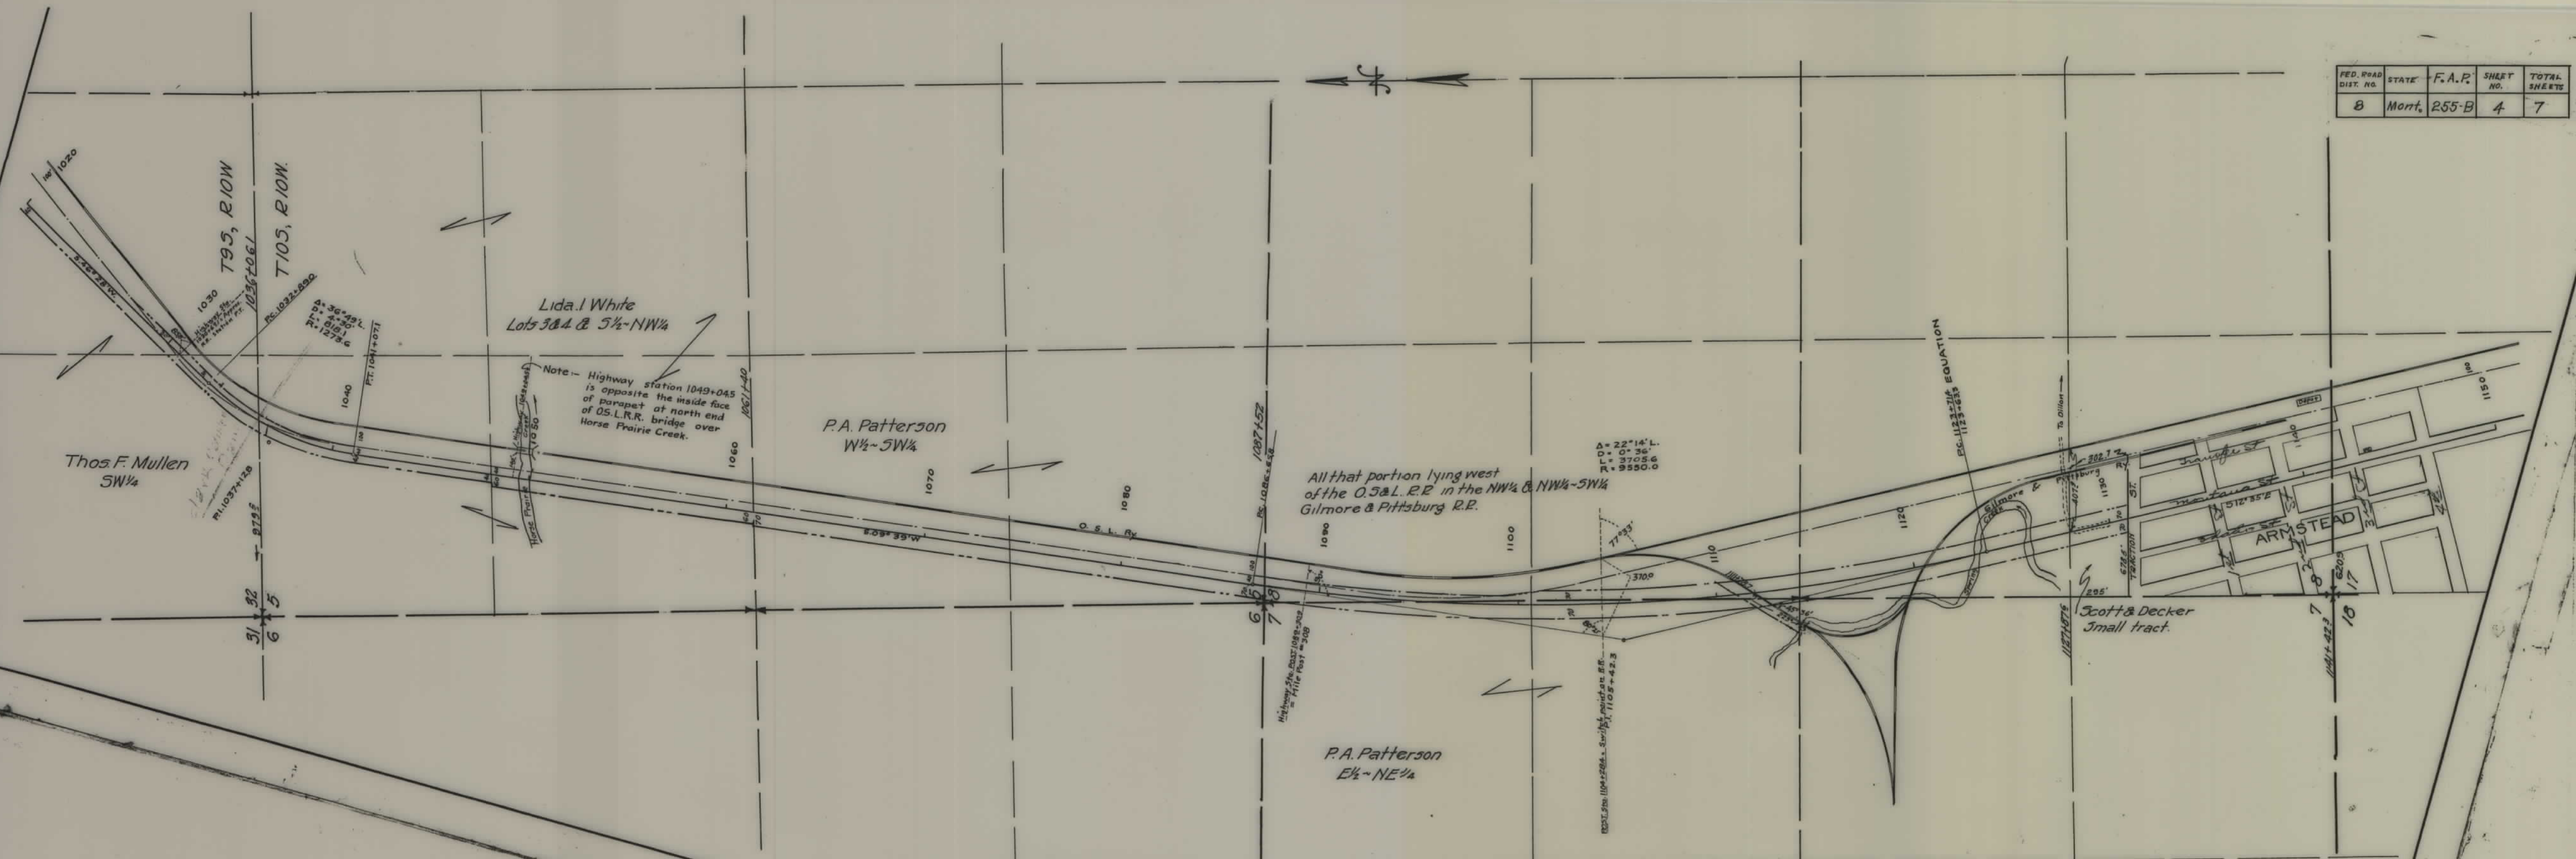

BEAVERHEAD COUNTY  
Scale 1" = 400' Mar. 1930




FED. ROAD DIST. NO.	STATE	F.A.P.	SHEET NO.	TOTAL SHEETS
8	Mont.	255-B	5	77



STATE OF MONTANA  
 STATE HIGHWAY COMMISSION  
 PLAT SHOWING LAND  
 REQUIRED FOR RIGHT OF WAY  
 F.A.P. 255B  
 BEAVERHEAD COUNTY  
 Scale 1"=400' Mar. 1930.




FED. ROAD DIST. NO.	STATE	F.A.R.	SHEET NO.	TOTAL SHEETS
8	Mont.	255-B	6	7

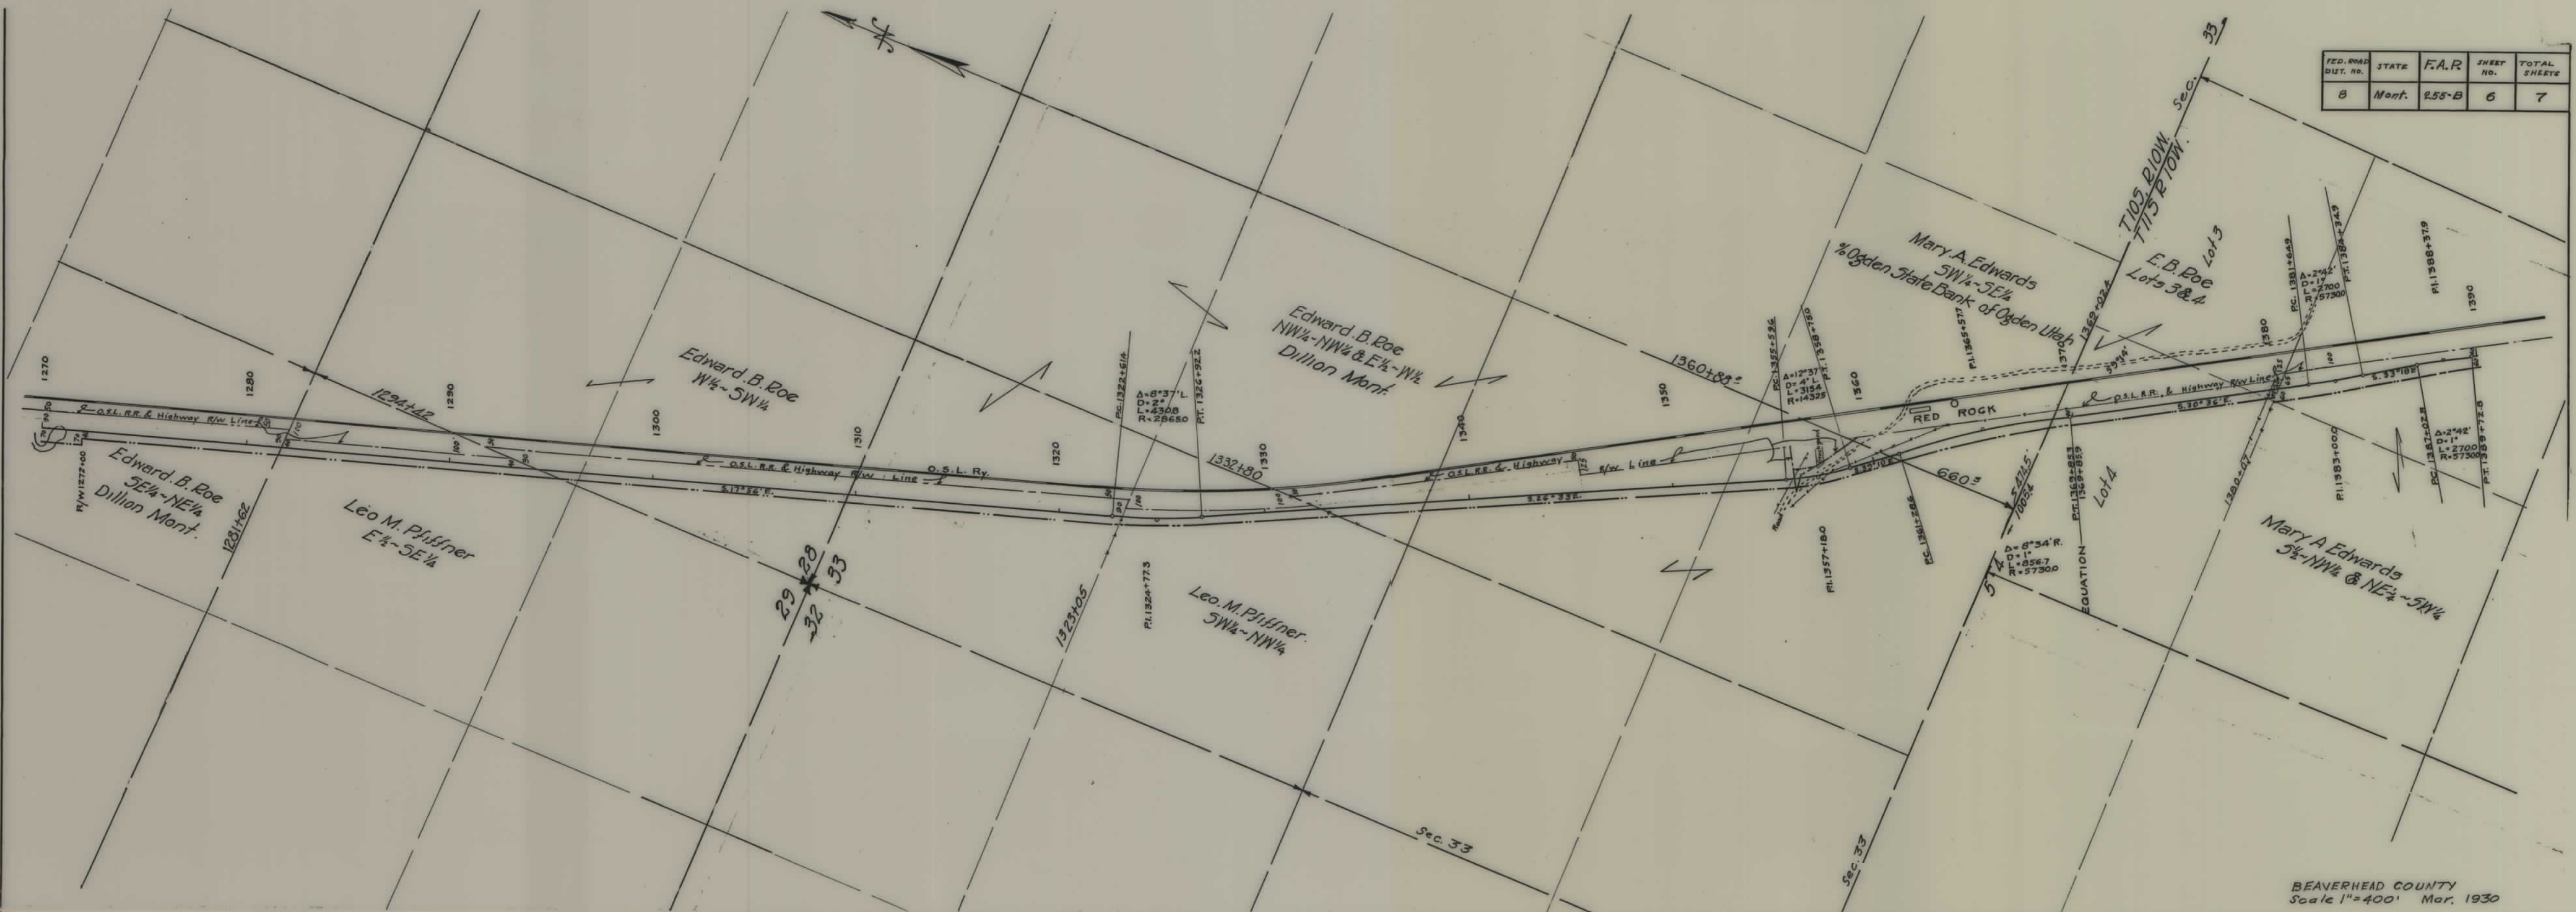

BEAVERHEAD COUNTY  
Scale 1"=400' Mar. 1930



FED. ROAD DIST. NO.	STATE	F.A.P.	SHEET NO.	TOTAL SHEETS
8	Mont.	255-B	7	7

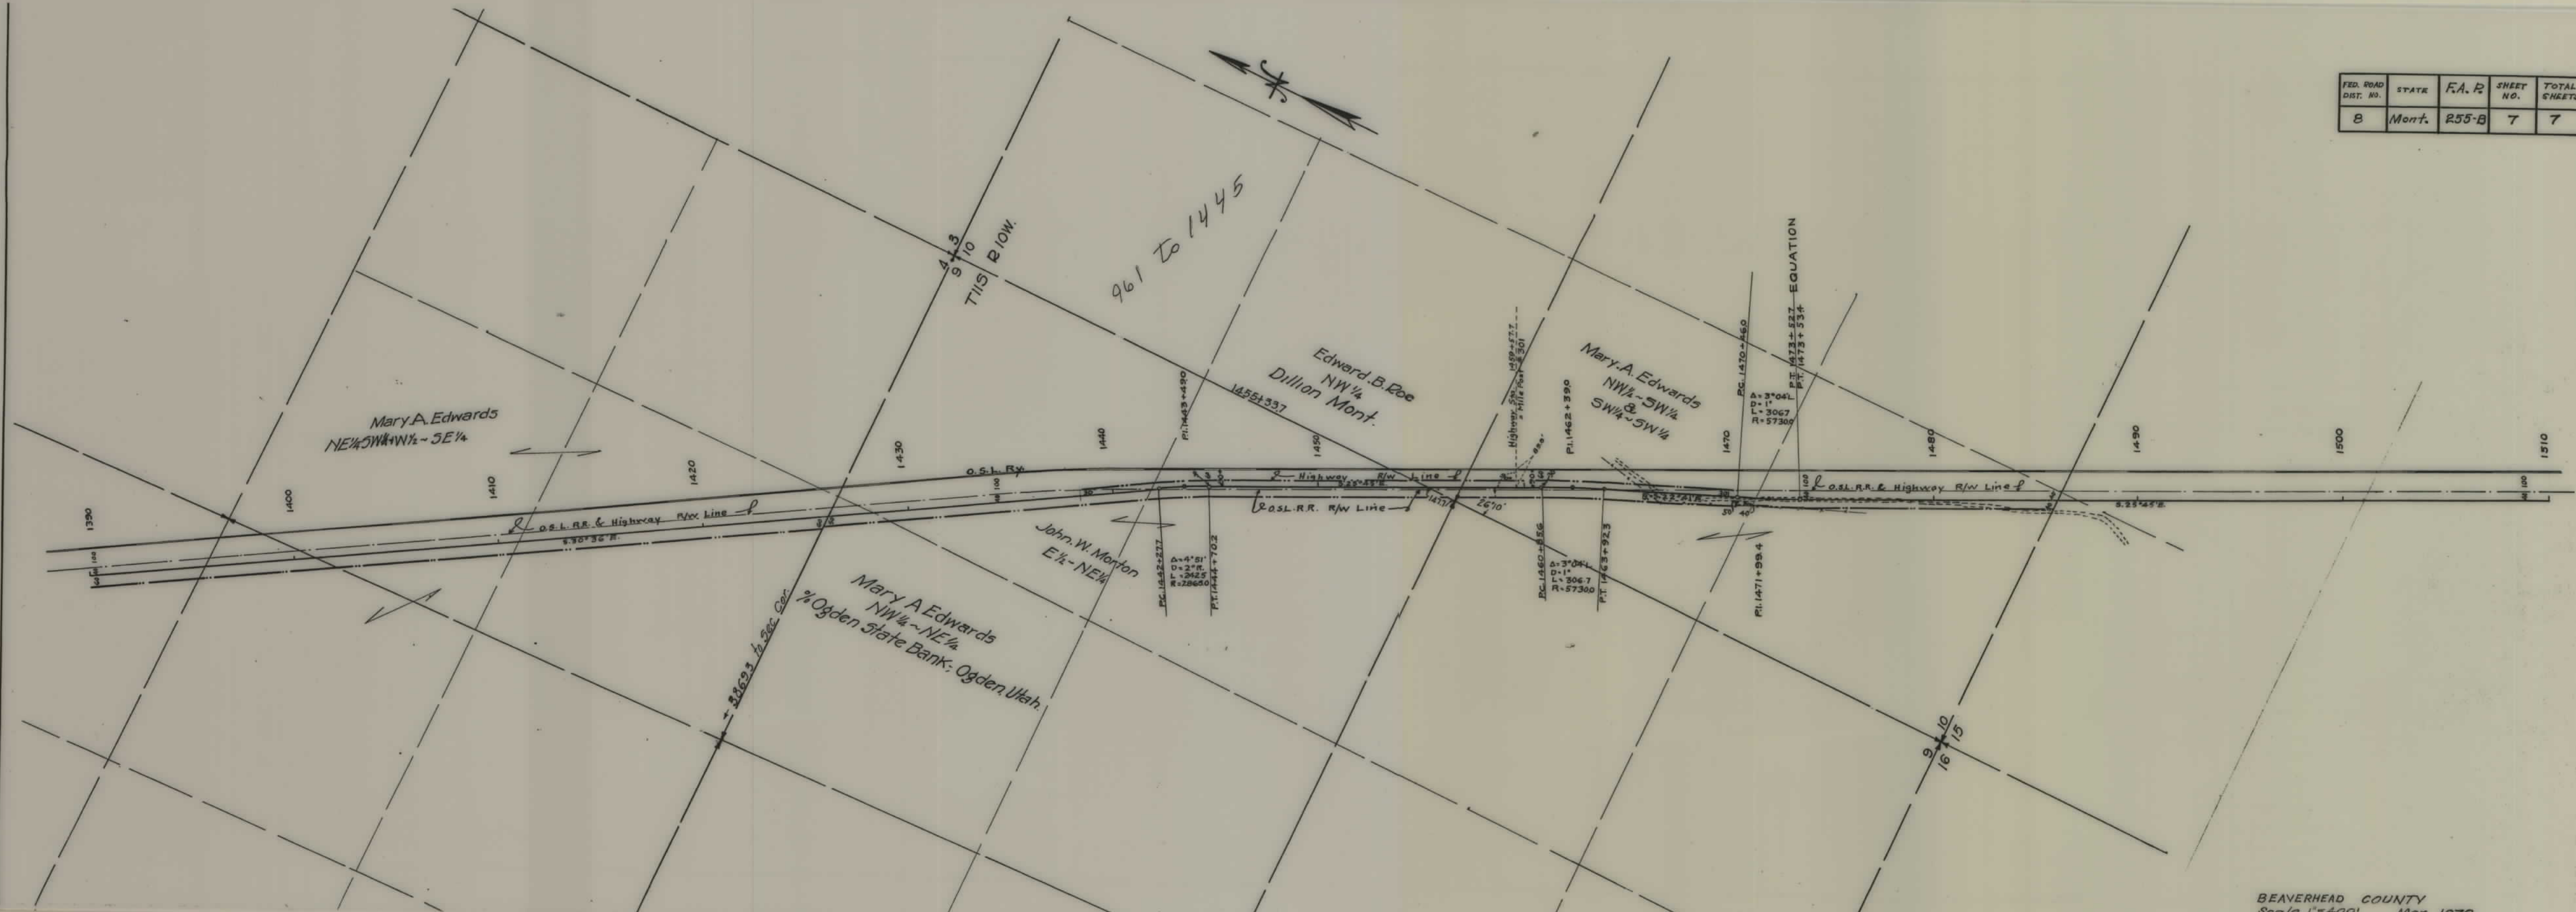

BEAVERHEAD COUNTY  
Scale 1"=400' Mar. 1930