


PLANS
NOT
TO
SCALE

STA. 492+53.1 F.A.P. 229-C
STA. 0+00 BEGINNING OF F.A.P. 256 SEC. C.


FED. ROAD DIST. NO.	STATE	F.A.P.	SHEET NO.	TOTAL SHEETS
1	Mont.	256-C	1	4

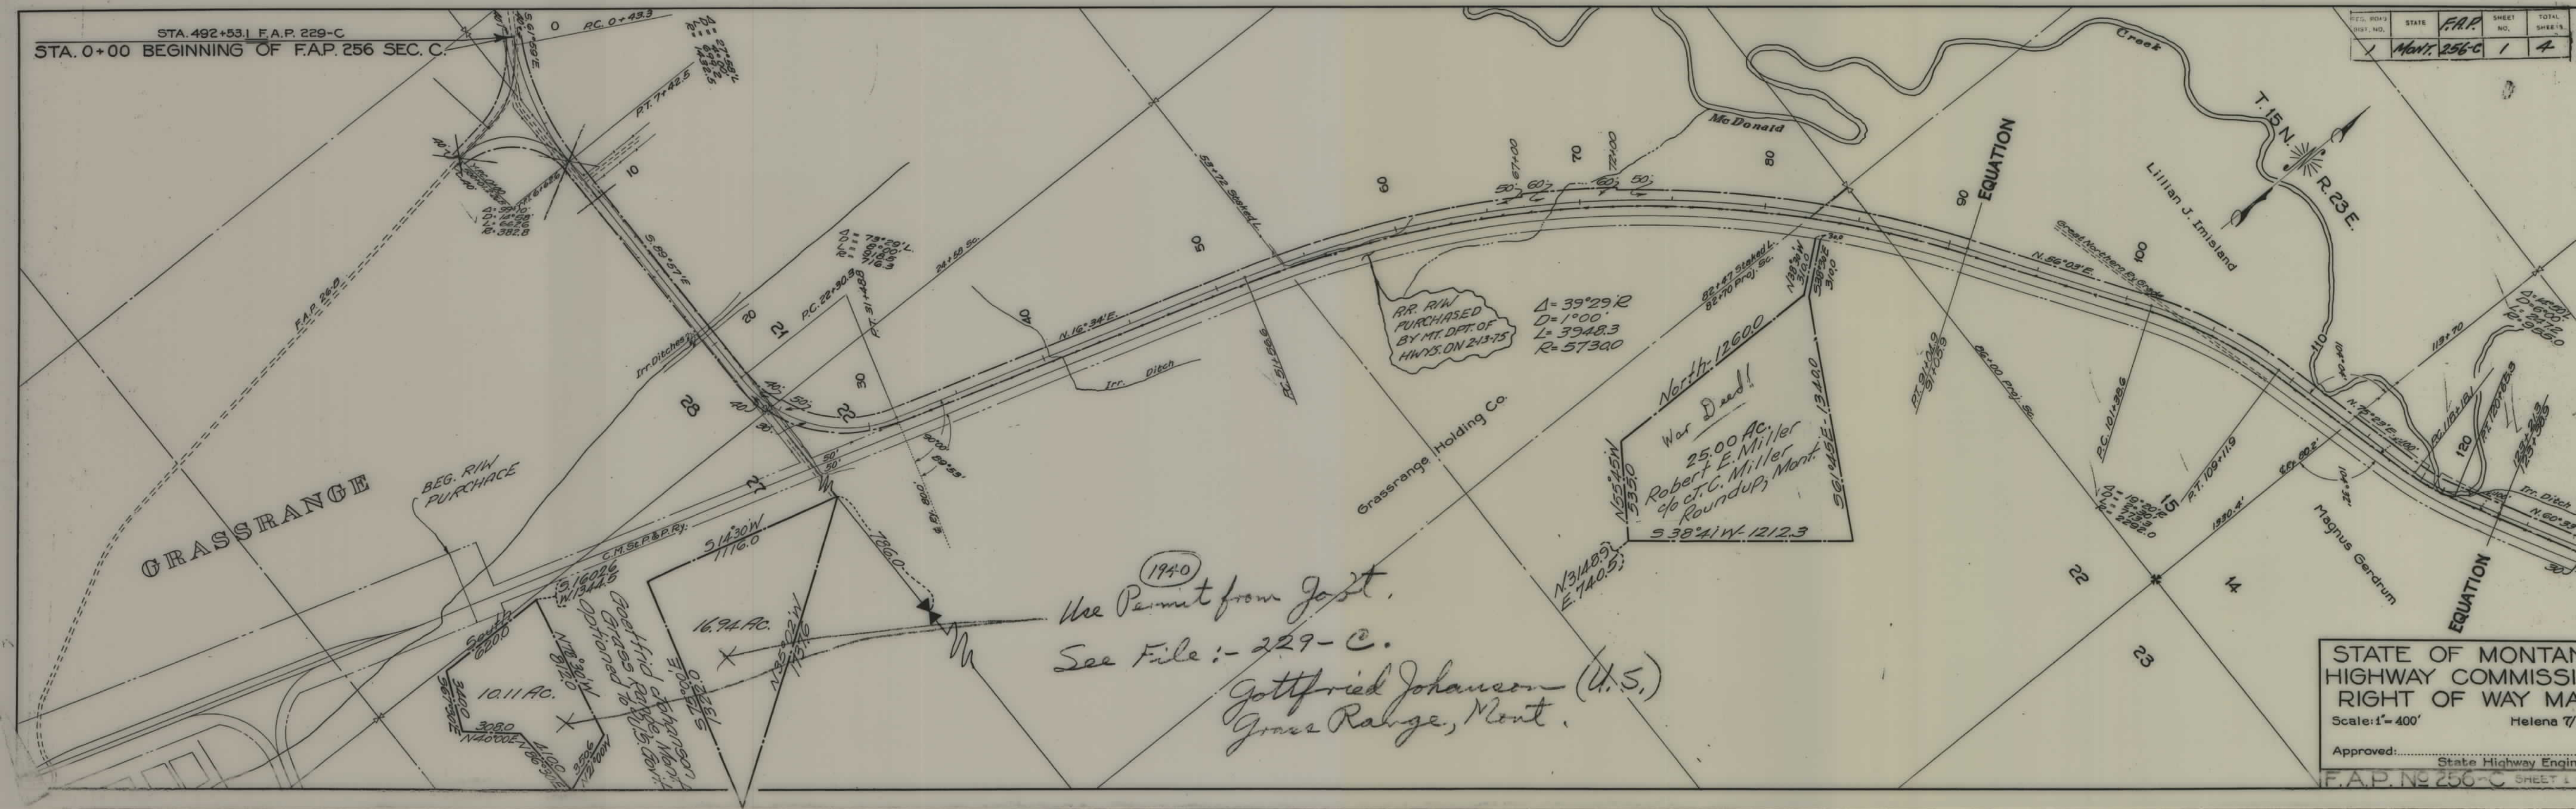


1940
Use Permit from Govt.
See File: - 229-C.
Gottfried Johanson (U.S.)
Grass Range, Mont.

STATE OF MONTANA
HIGHWAY COMMISSION
RIGHT OF WAY MAP
Scale: 1" = 400'
Helena MT
Approved: _____ State Highway Engineer
F.A.P. No. 256-C SHEET 1


FILE NO.	STATE	F.A.P. NO.	SHEET NO.	TOTAL SHEETS
1	Mont.	256-C	2	4

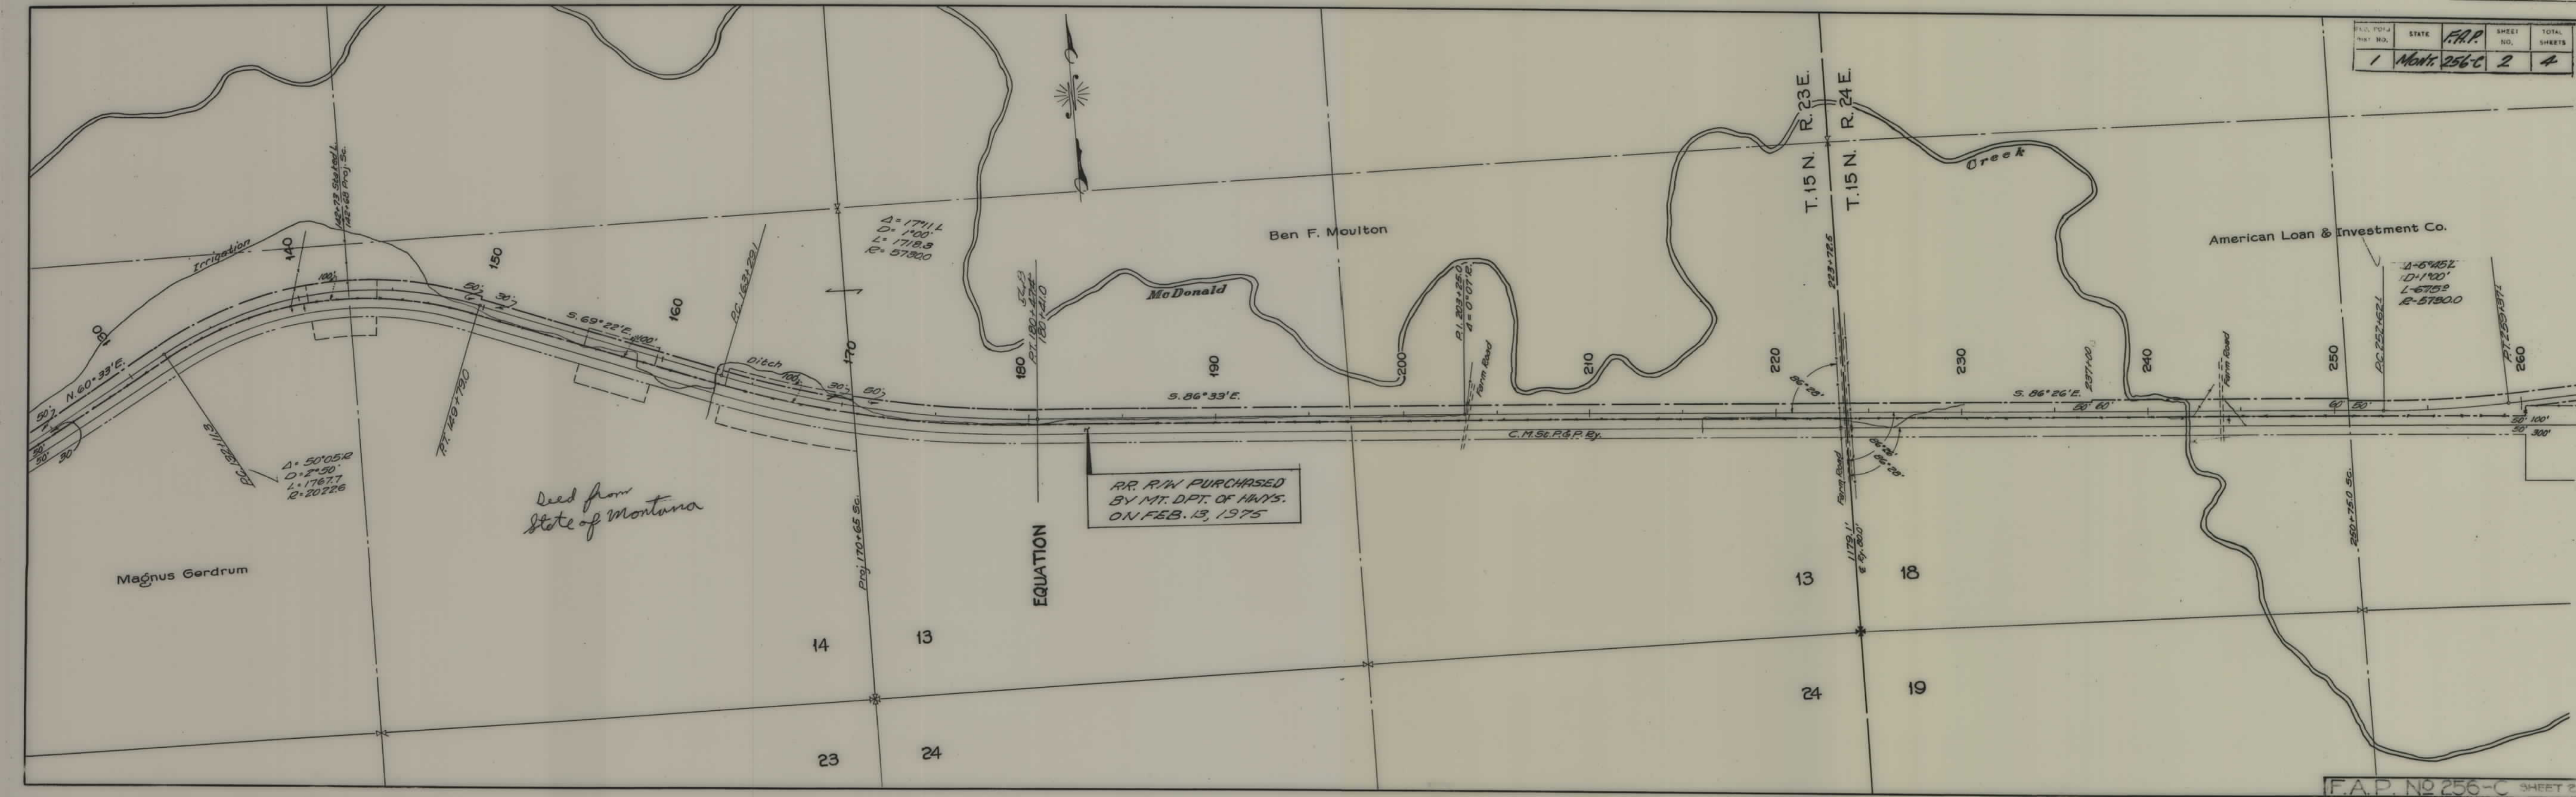

FED. DIST DIST NO.	STATE	F.A.P.	SHEET NO.	TOTAL SHEET
1	MONT.	256-C	3	4

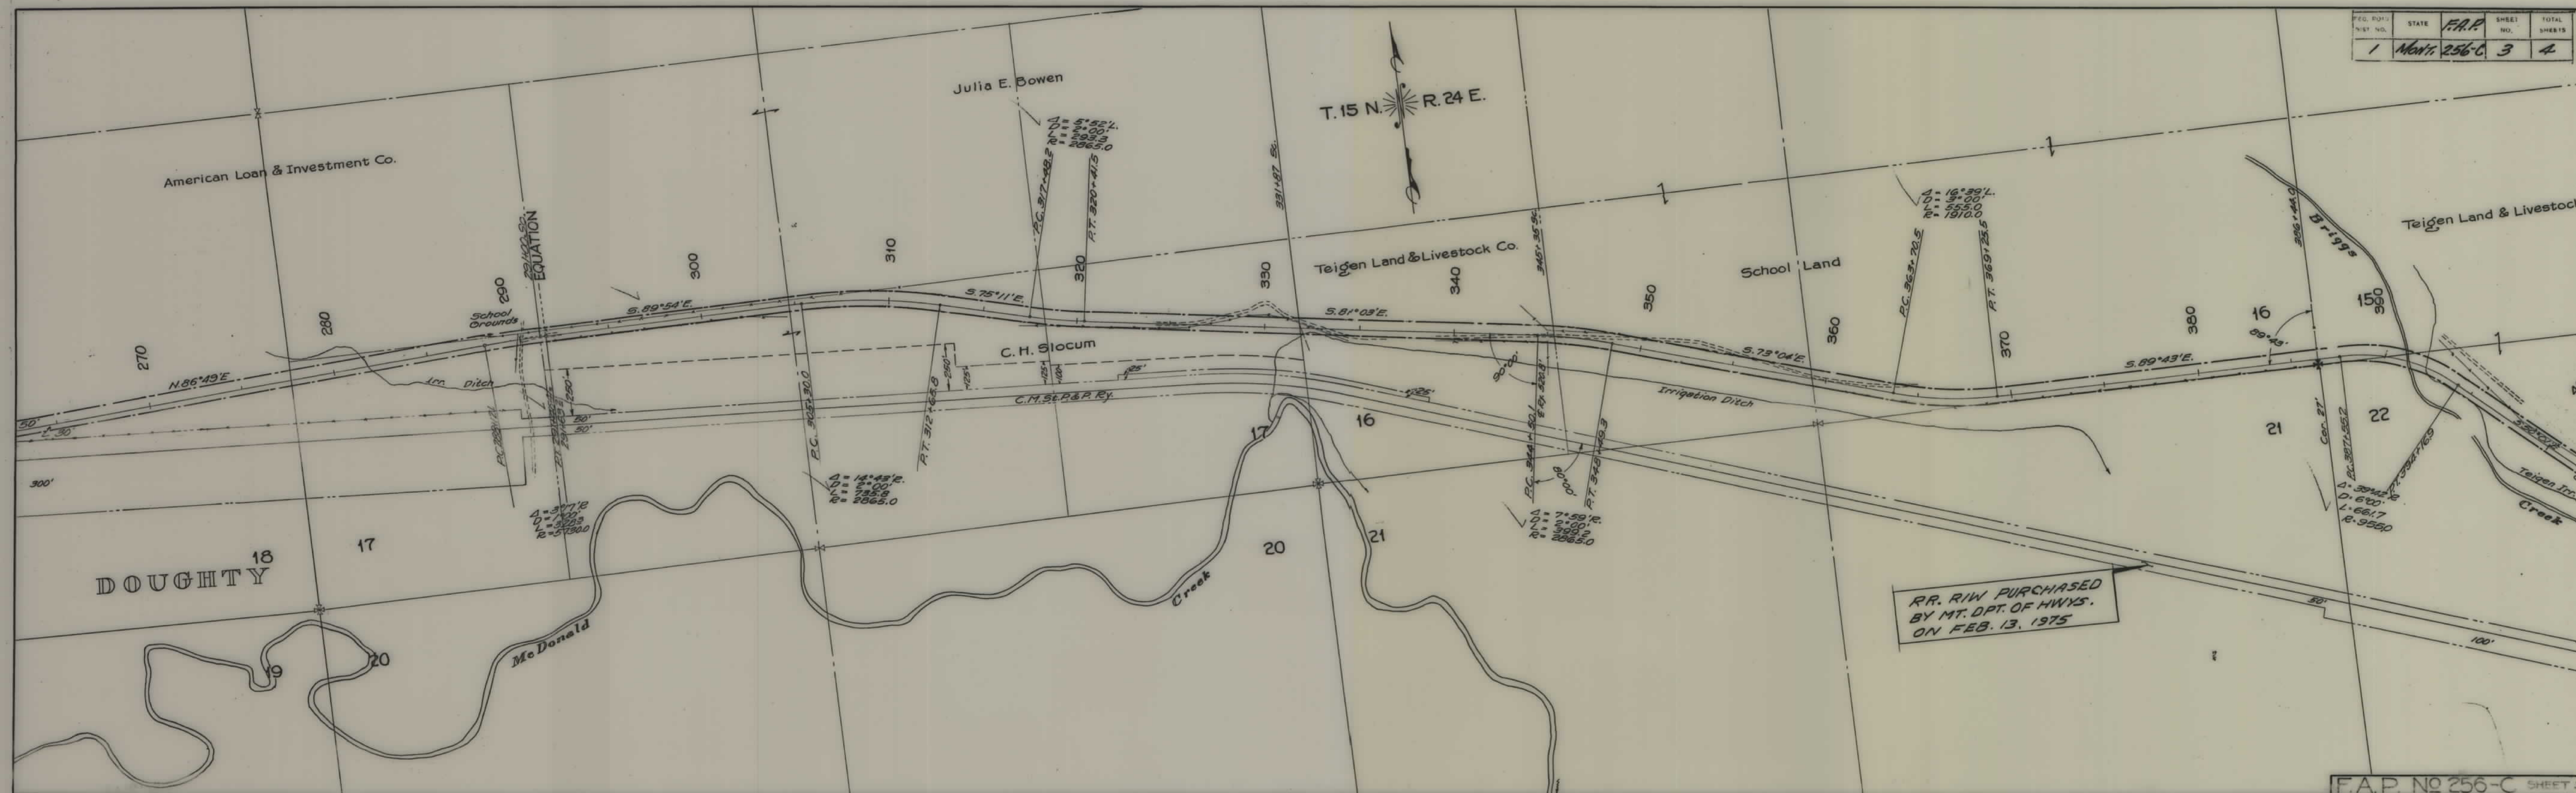

FED. ROAD DIST. NO.	STATE	F.A.P.	SHEET NO.	TOTAL SHEETS
1	MONT.	256-C	4	4

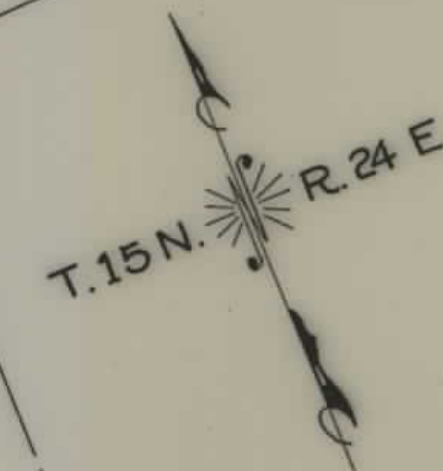

STA. 481+00 END OF SEC. C, F.A.P. 256
STA. 481+00 BEGINNING OF SEC. A, F.A.P. 256

Teigen Land & Livestock Co.

RR. R/W PURCHASED
BY MT. DPT. OF HWYS.
ON FEB. 13, 14, 1975

C.M. & P. Ry.

Briggs

Creek

24 Creek

Mc Donald

EQUATION

$\Delta = 19^{\circ}28'2"$
 $D = 3^{\circ}00'$
 $L = 648.9$
 $R = 1910.0$

$\Delta = 5^{\circ}29'1"$
 $D = 1^{\circ}00'$
 $L = 274.2$
 $R = 2865.0$

$\Delta = 1^{\circ}32'2"$
 $D = 1^{\circ}00'$
 $L = 153.3$
 $R = 5730.0$

S. 69°20'E.

S. 67°57'E.

S. 73°26'E.

F.A.P. 256-A₂