


PLANS
NOT
TO
SCALE

FED. ROAD DIST. NO.	STATE	FED. AID PROJ. NO.	FISCAL YEAR	SHEET NO.	TOTAL SHEETS
1	MONT.	256E		2	18

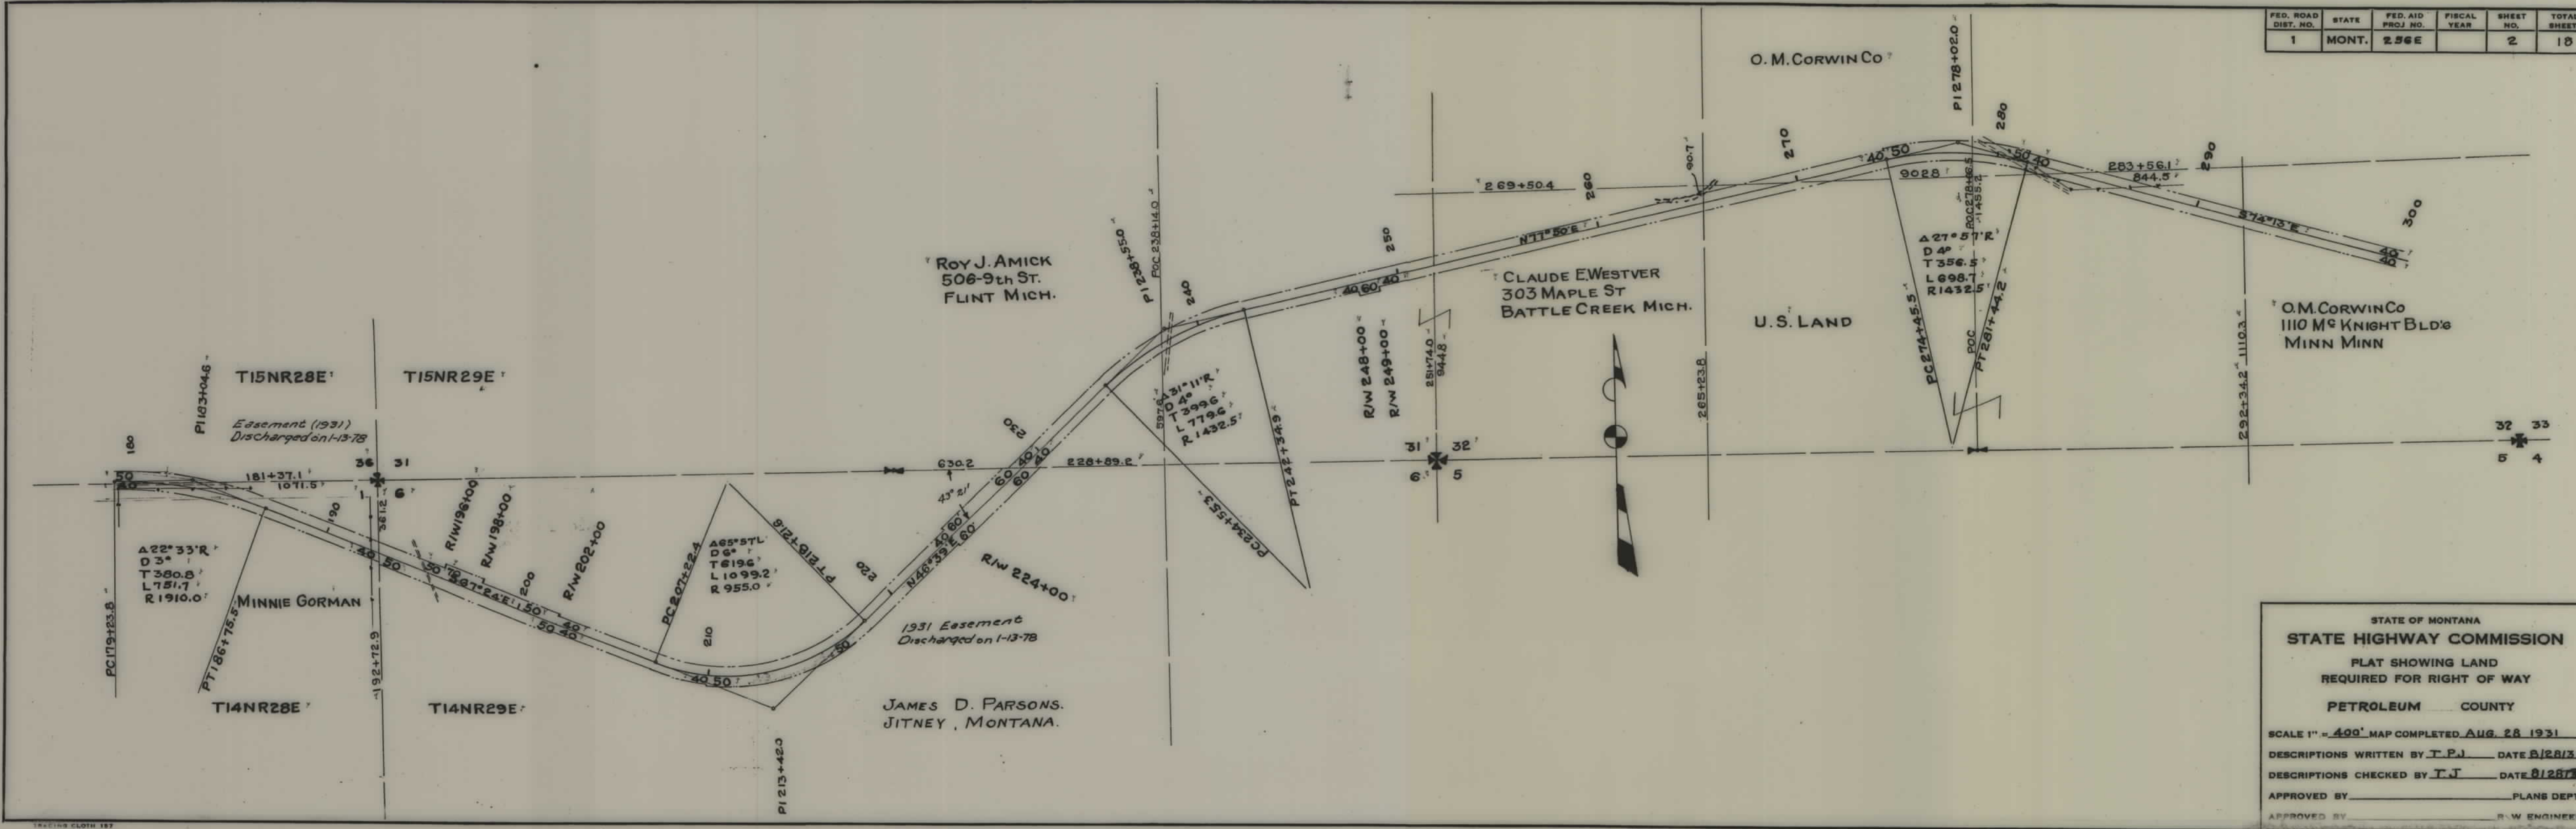

STATE OF MONTANA
STATE HIGHWAY COMMISSION
 PLAT SHOWING LAND
 REQUIRED FOR RIGHT OF WAY
 PETROLEUM COUNTY

SCALE 1" = 400' MAP COMPLETED AUG. 28 1931


DESCRIPTIONS WRITTEN BY T.P.J. DATE 8/28/31

DESCRIPTIONS CHECKED BY T.J. DATE 8/28/31

APPROVED BY _____ PLANS DEPT.

APPROVED BY _____ R.W. ENGINEER

FED. ROAD DIST. NO.	STATE	FED. AID PROJ. NO.	FISCAL YEAR	SHEET NO.	TOTAL SHEETS
1	MONT.	256E		3	18

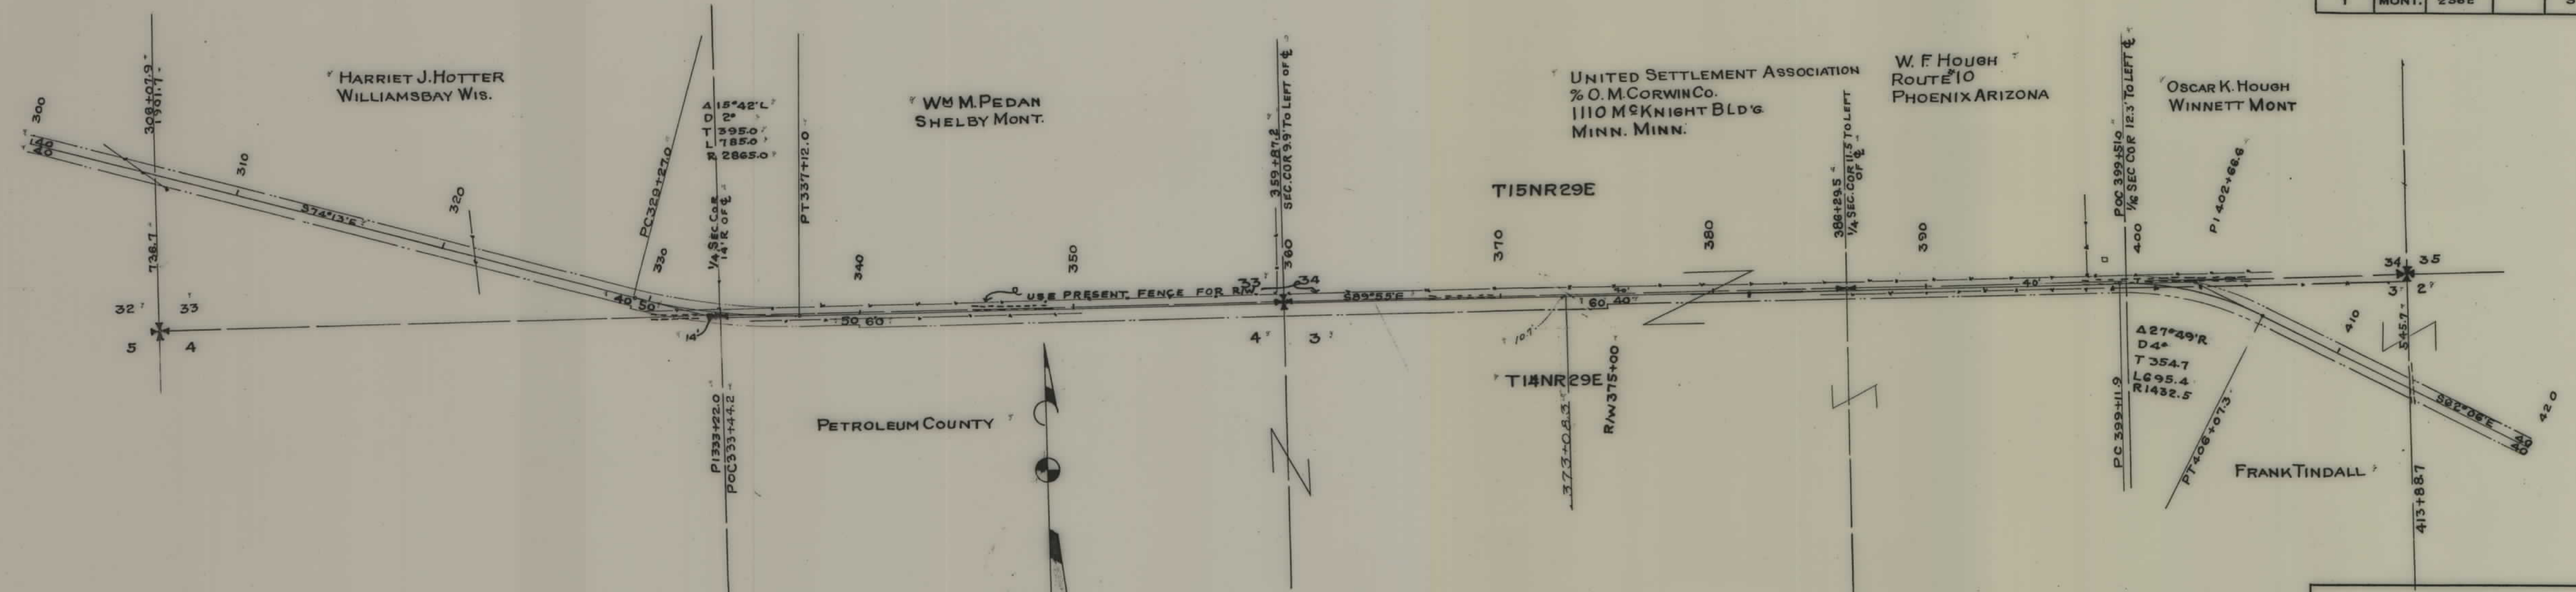

STATE OF MONTANA
STATE HIGHWAY COMMISSION
 PLAT SHOWING LAND
 REQUIRED FOR RIGHT OF WAY
 PETROLEUM COUNTY

SCALE 1" = 400' MAP COMPLETED AUG 28 1931

DESCRIPTIONS WRITTEN BY T.P.J. DATE 8/28/31

DESCRIPTIONS CHECKED BY T.O.J. DATE 8/28/31

APPROVED BY _____ PLANS DEPT.

APPROVED BY _____ R.W. ENGINEER

FED. ROAD DIST. NO.	STATE	FED. AID PROJ. NO.	FISCAL YEAR	SHEET NO.	TOTAL SHEETS
1	MONT.	2566		4	18



STATE OF MONTANA
STATE HIGHWAY COMMISSION
PLAT SHOWING LAND
REQUIRED FOR RIGHT OF WAY
PETROLEUM COUNTY

SCALE 1" = 400' MAP COMPLETED AUG 28 1931


DESCRIPTIONS WRITTEN BY T.P.J. DATE 8/28/31

DESCRIPTIONS CHECKED BY T.O.J. DATE 8/28/31

APPROVED BY _____ PLANS DEPT.

APPROVED BY _____ R.W. ENGINEER

FED. ROAD DIST. NO.	STATE	FED. AID PROJ. NO.	FISCAL YEAR	SHEET NO.	TOTAL SHEETS
1	MONT.	256E		5	18

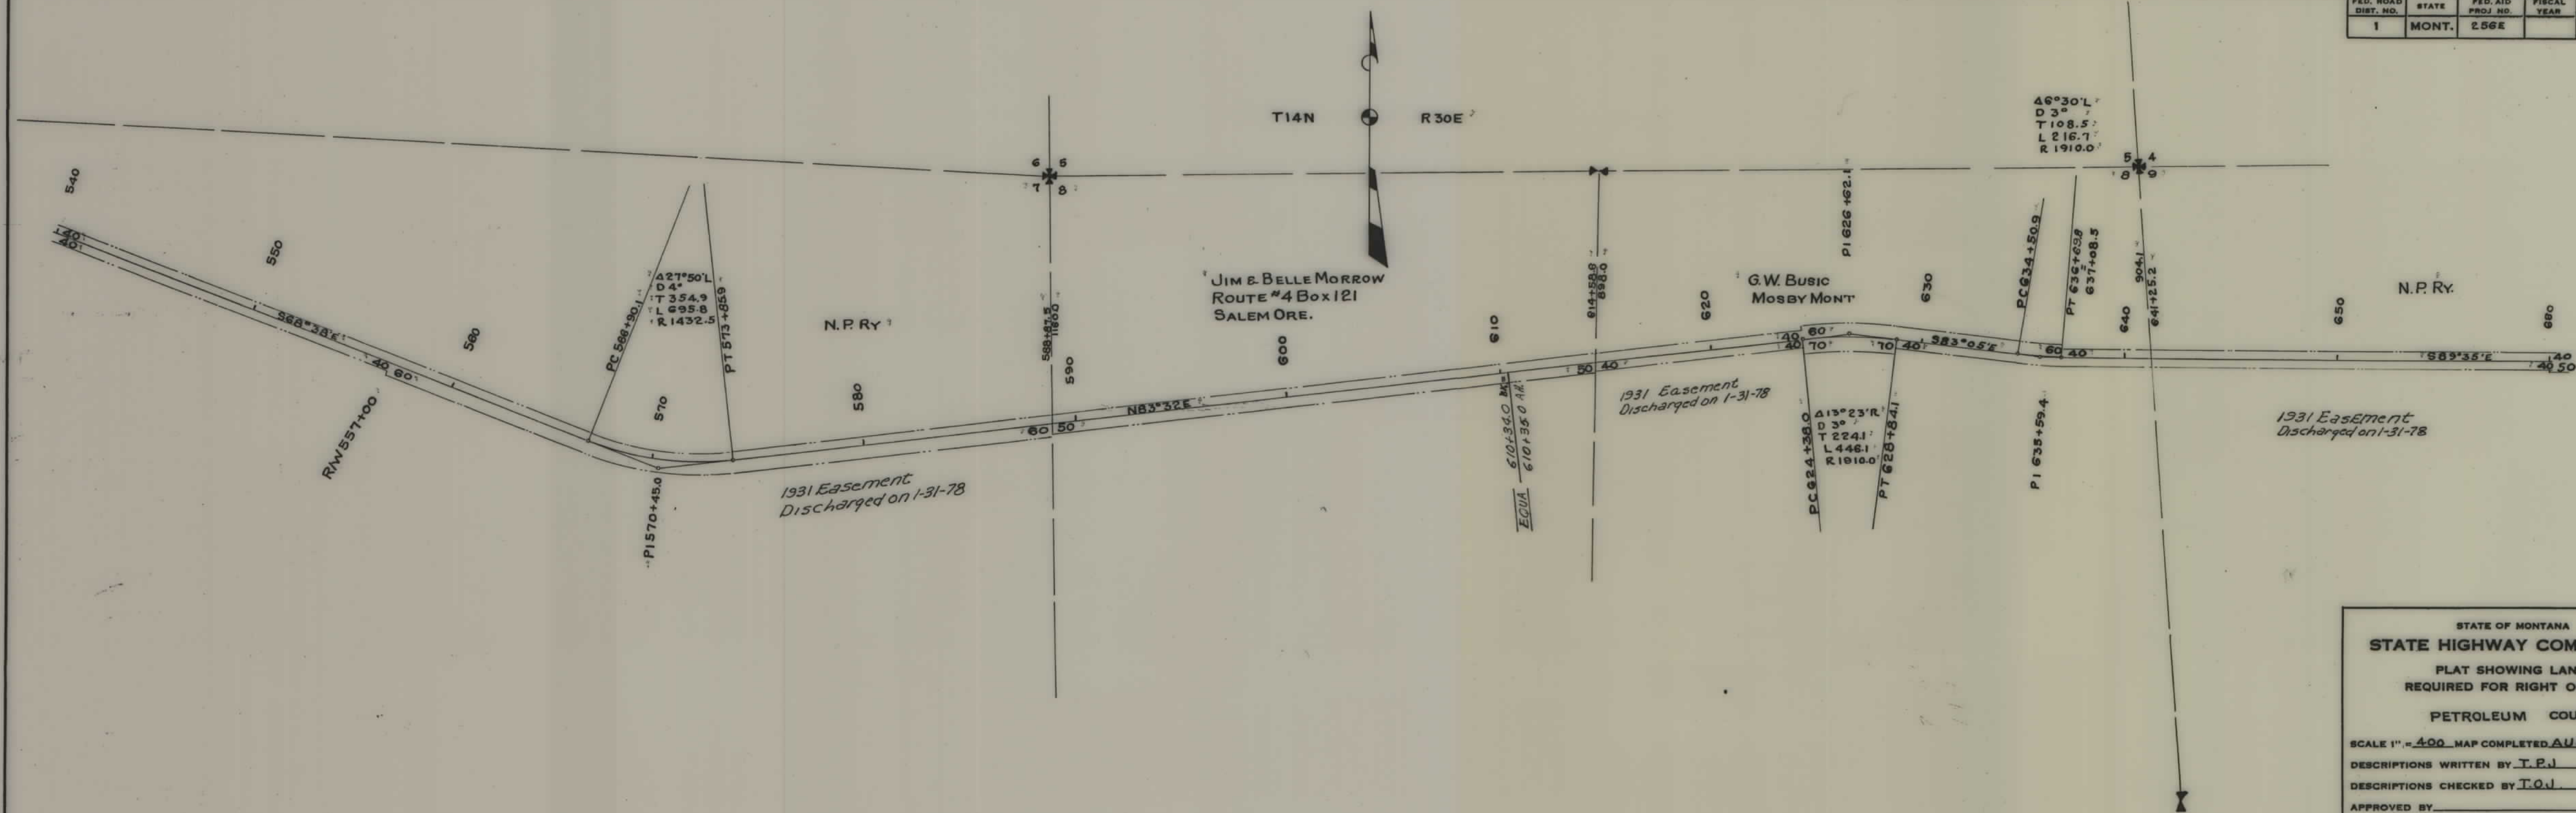

STATE OF MONTANA
STATE HIGHWAY COMMISSION
 PLAT SHOWING LAND
 REQUIRED FOR RIGHT OF WAY
 PETROLEUM COUNTY

SCALE 1" = 400' MAP COMPLETED AUG. 28 1931

DESCRIPTIONS WRITTEN BY T.P.J. DATE 8/28/31

DESCRIPTIONS CHECKED BY T.O.J. DATE 8/28/31


APPROVED BY _____ PLANS DEPT.

APPROVED BY _____ R.W. ENGINEER

FED. ROAD DIST. NO.	STATE	FED. AID PROJ. NO.	FISCAL YEAR	SHEET NO.	TOTAL SHEETS
1	MONT.	256 E		8	18



FED. ROAD DIST. NO.	STATE	FED. AID PROJ. NO.	FISCAL YEAR	SHEET NO.	TOTAL SHEETS
1	MONT.	256 E		12	18

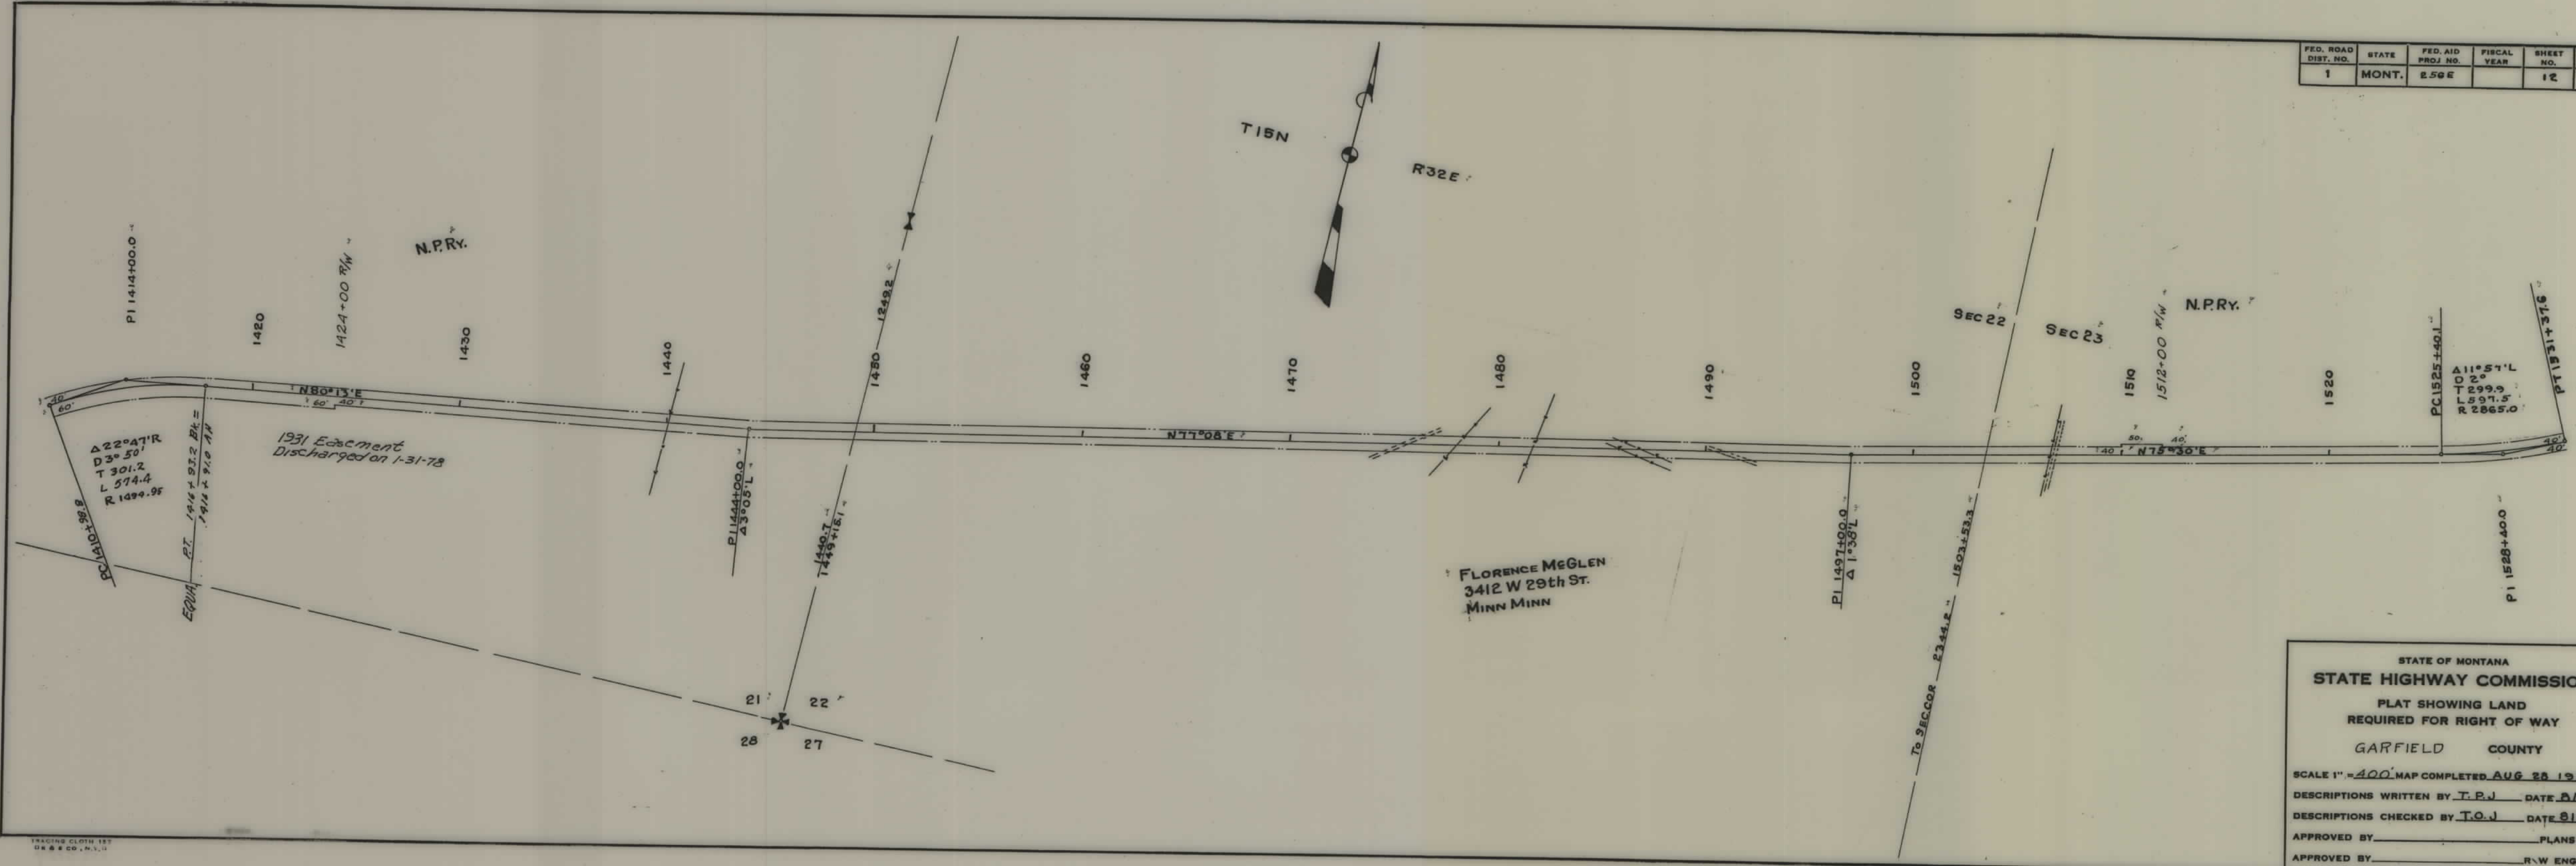

STATE OF MONTANA
STATE HIGHWAY COMMISSION
 PLAT SHOWING LAND
 REQUIRED FOR RIGHT OF WAY
 GARFIELD COUNTY

SCALE 1" = 400' MAP COMPLETED AUG 28 1931


DESCRIPTIONS WRITTEN BY T.P.J. DATE 8/28/31

DESCRIPTIONS CHECKED BY T.O.J. DATE 8/28/31


APPROVED BY _____ PLANS DEPT.

APPROVED BY _____ R.W. ENGINEER

FED. ROAD DIST. NO.	STATE	FED. AID PROJ. NO.	FISCAL YEAR	SHEET NO.	TOTAL SHEET
1	MONT.	256E		13	18

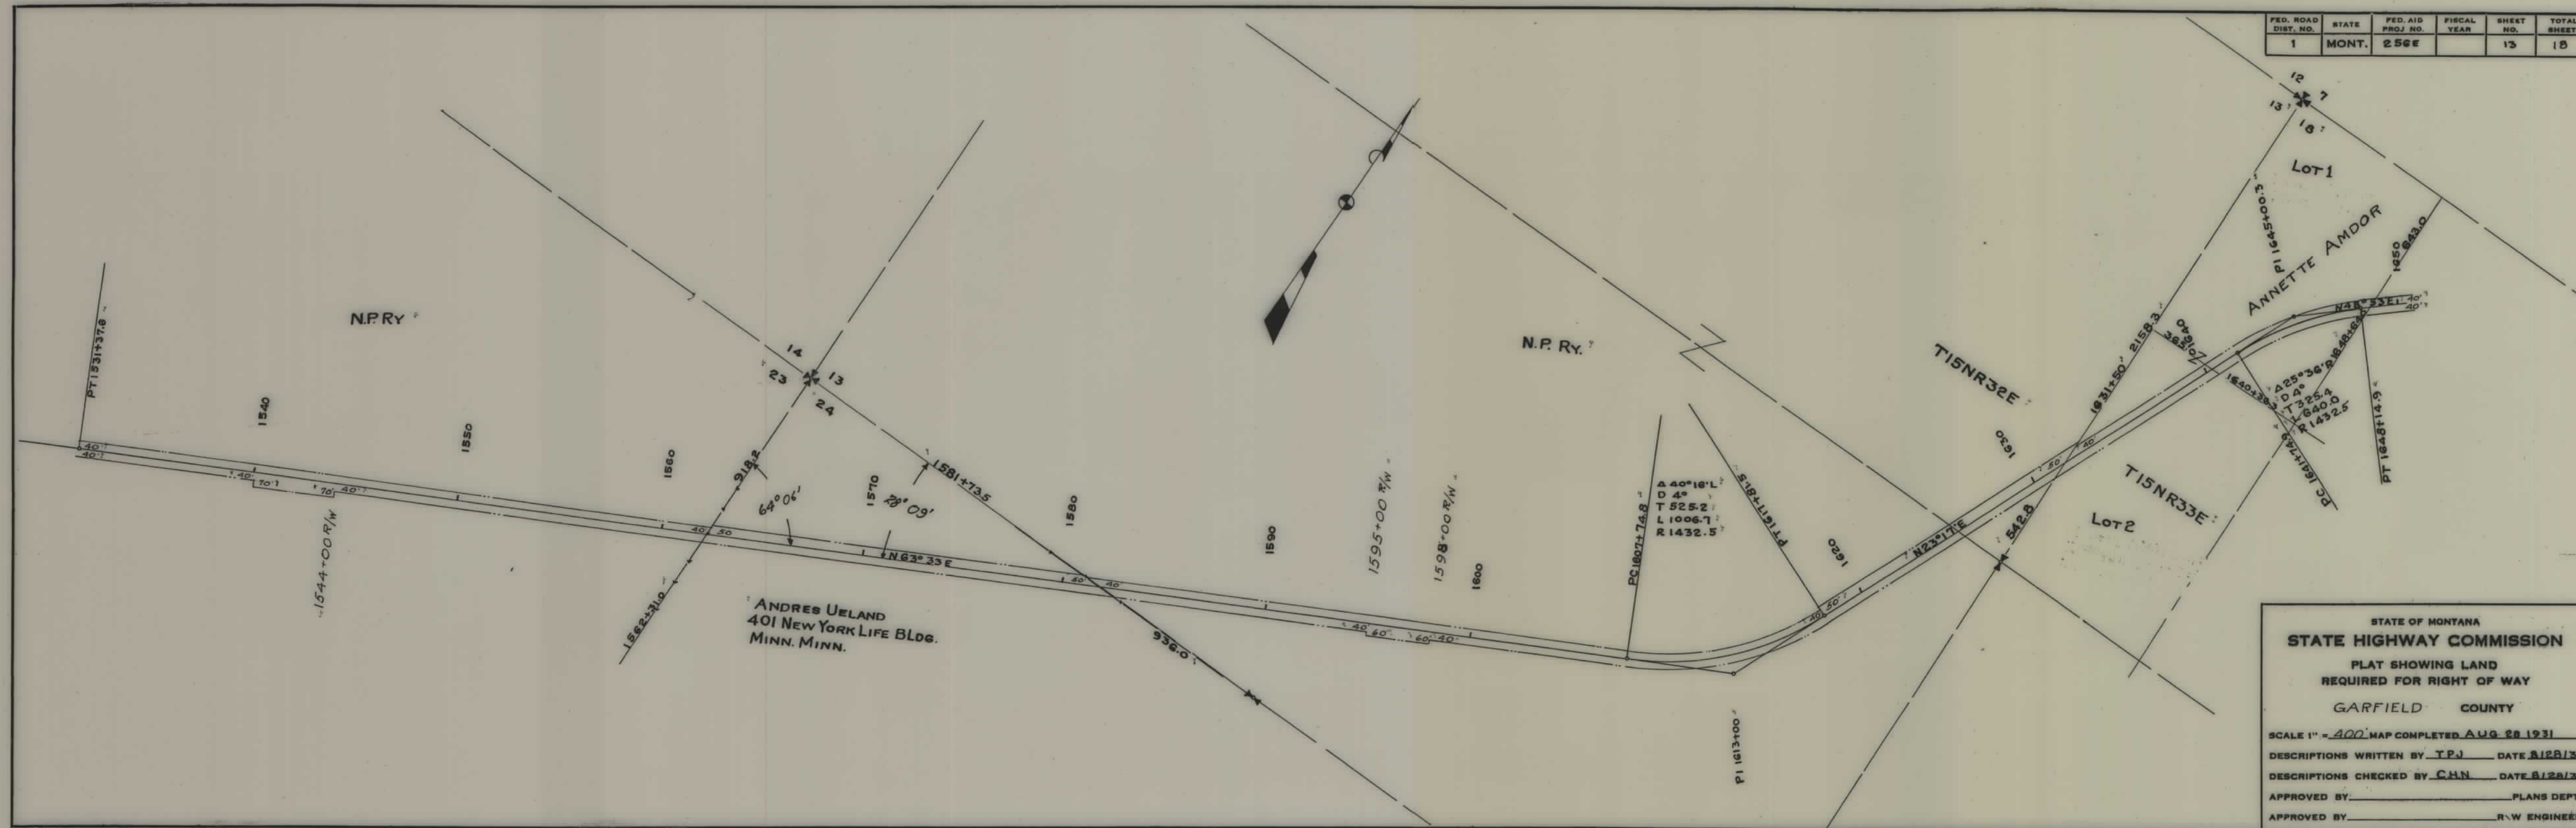

STATE OF MONTANA
STATE HIGHWAY COMMISSION
PLAT SHOWING LAND
REQUIRED FOR RIGHT OF WAY
GARFIELD COUNTY
SCALE 1" = 400' MAP COMPLETED AUG 28 1931
DESCRIPTIONS WRITTEN BY TPJ DATE 8/28/31
DESCRIPTIONS CHECKED BY CHN DATE 8/28/31
APPROVED BY _____ PLANS DEPT.
APPROVED BY _____ R.W. ENGINEER

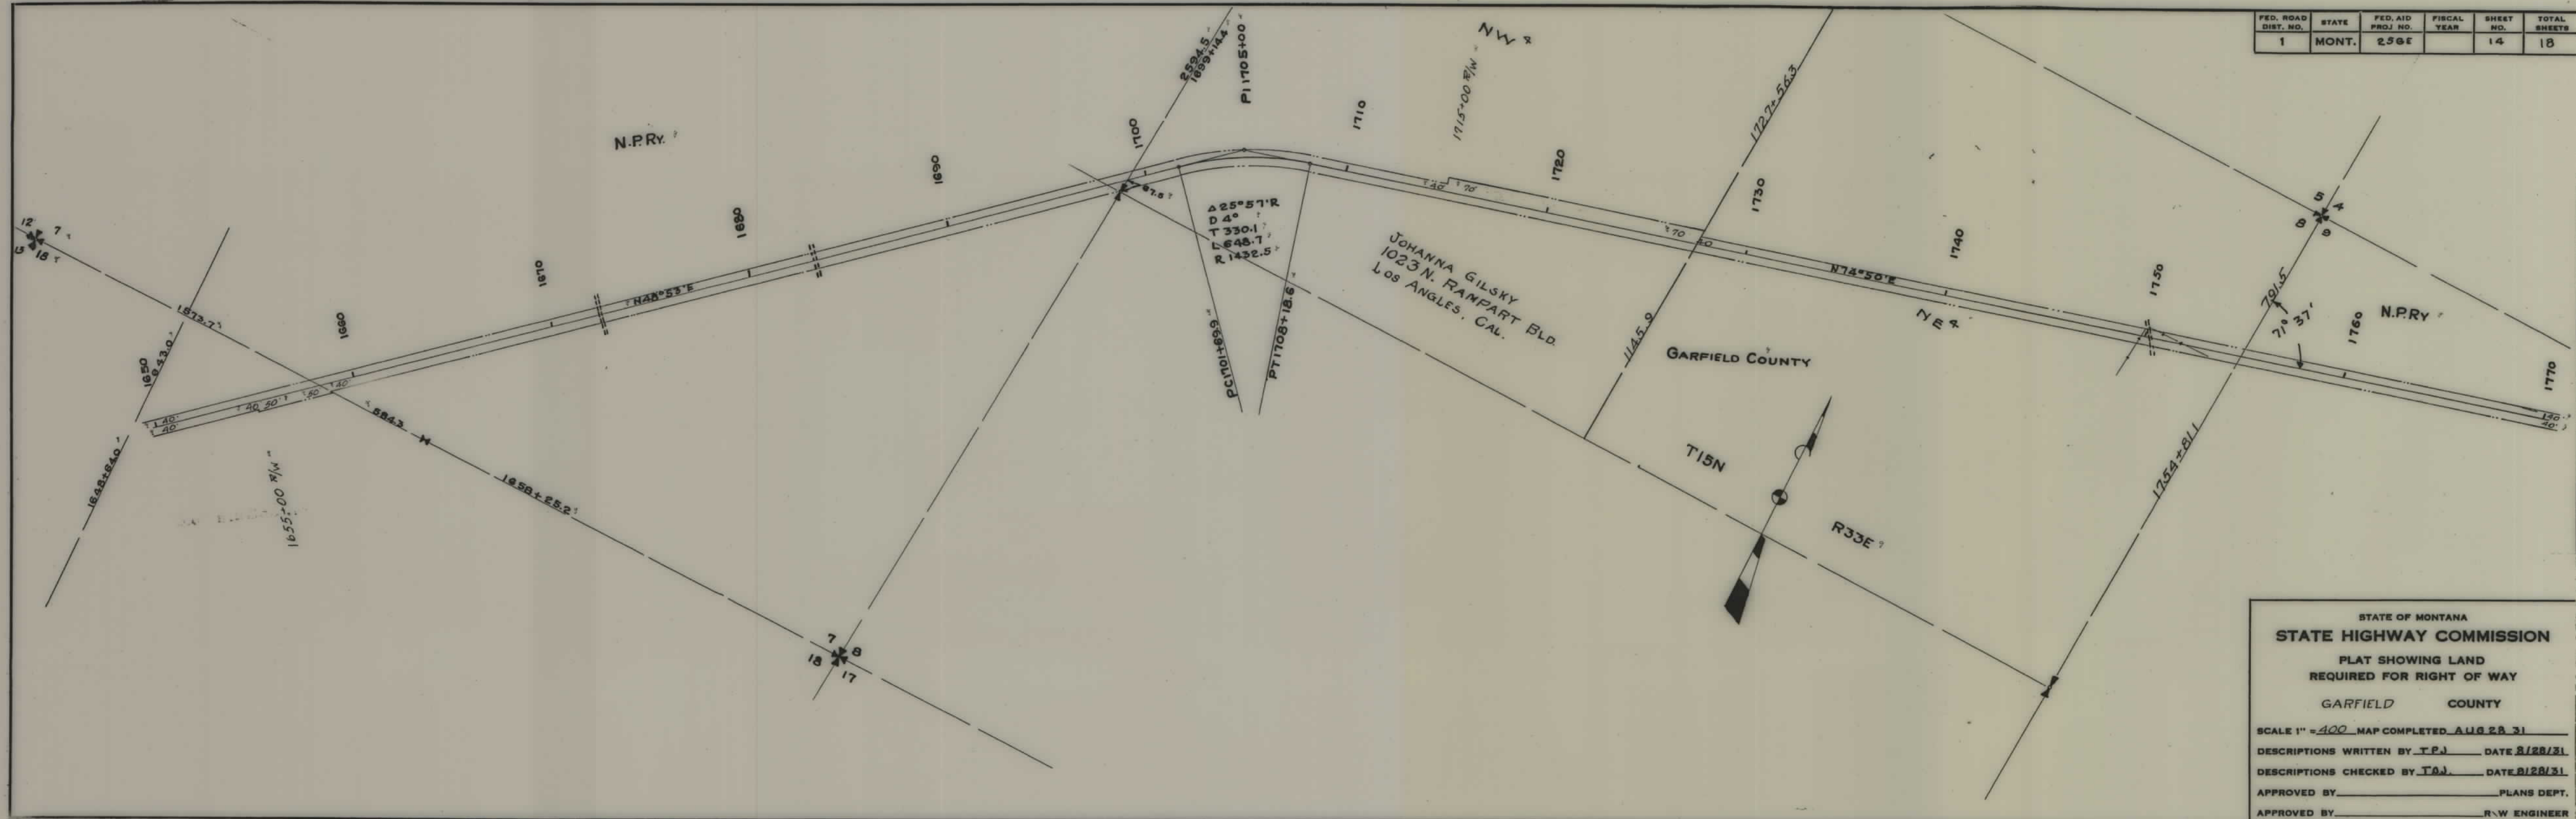

FED. ROAD DIST. NO.	STATE	FED. AID PROJ. NO.	FISCAL YEAR	SHEET NO.	TOTAL SHEETS
1	MONT.	256E		14	18

STATE OF MONTANA
STATE HIGHWAY COMMISSION
 PLAT SHOWING LAND
 REQUIRED FOR RIGHT OF WAY
 GARFIELD COUNTY

SCALE 1" = 400' MAP COMPLETED AUG 28 31


DESCRIPTIONS WRITTEN BY T.P.J. DATE 8/28/31

DESCRIPTIONS CHECKED BY T.O.J. DATE 8/28/31

APPROVED BY _____ PLANS DEPT.

APPROVED BY _____ R.W. ENGINEER

FED. ROAD DIST. NO.	STATE	FED. AID PROJ. NO.	FISCAL YEAR	SHEET NO.	TOTAL SHEETS
1	MONT.	256E		16	18

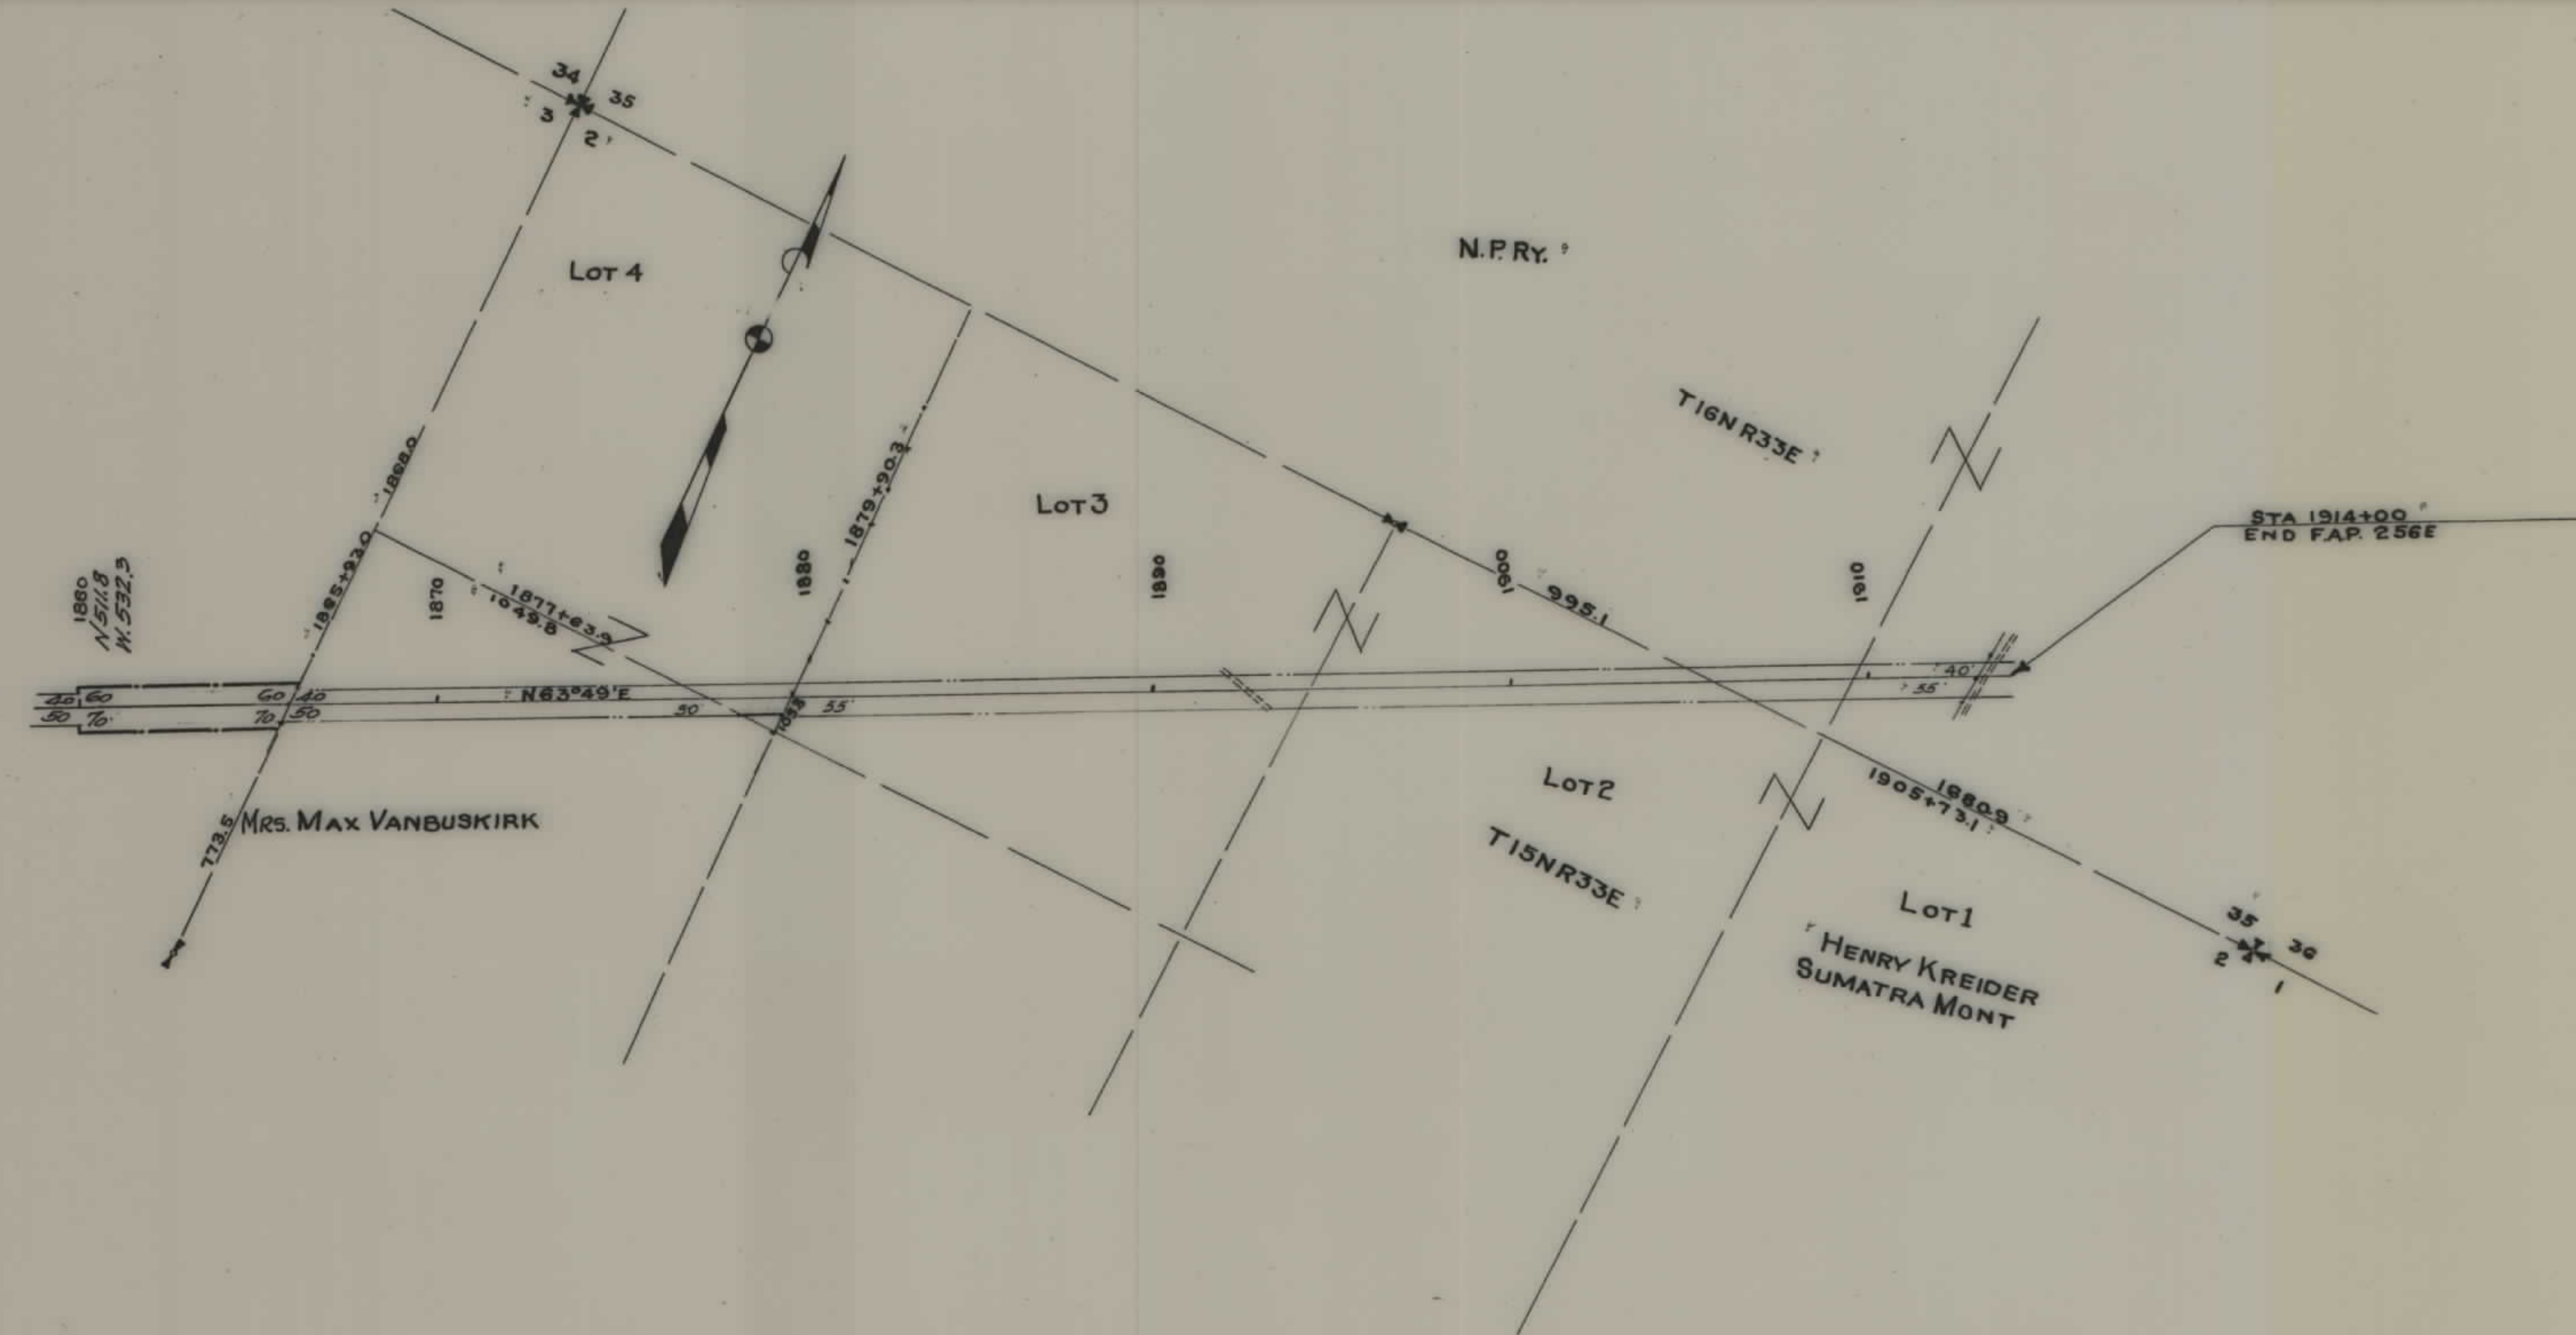


STATE OF MONTANA
STATE HIGHWAY COMMISSION
 PLAT SHOWING LAND
 REQUIRED FOR RIGHT OF WAY
 GARFIELD COUNTY

SCALE 1" = 400' MAP COMPLETED 8-28-31
 DESCRIPTIONS WRITTEN BY T.E.L. DATE 8-28-31
 DESCRIPTIONS CHECKED BY C.H.N. DATE 8-28-31
 APPROVED BY _____ PLANS DEPT.
 APPROVED BY _____ R.W. ENGINEER

107

FED. ROAD DIST. NO.	STATE	FED. AID PROJ. NO.	FISCAL YEAR	SHEET NO.	TOTAL SHEETS
1	MONT.	256-E		17	18

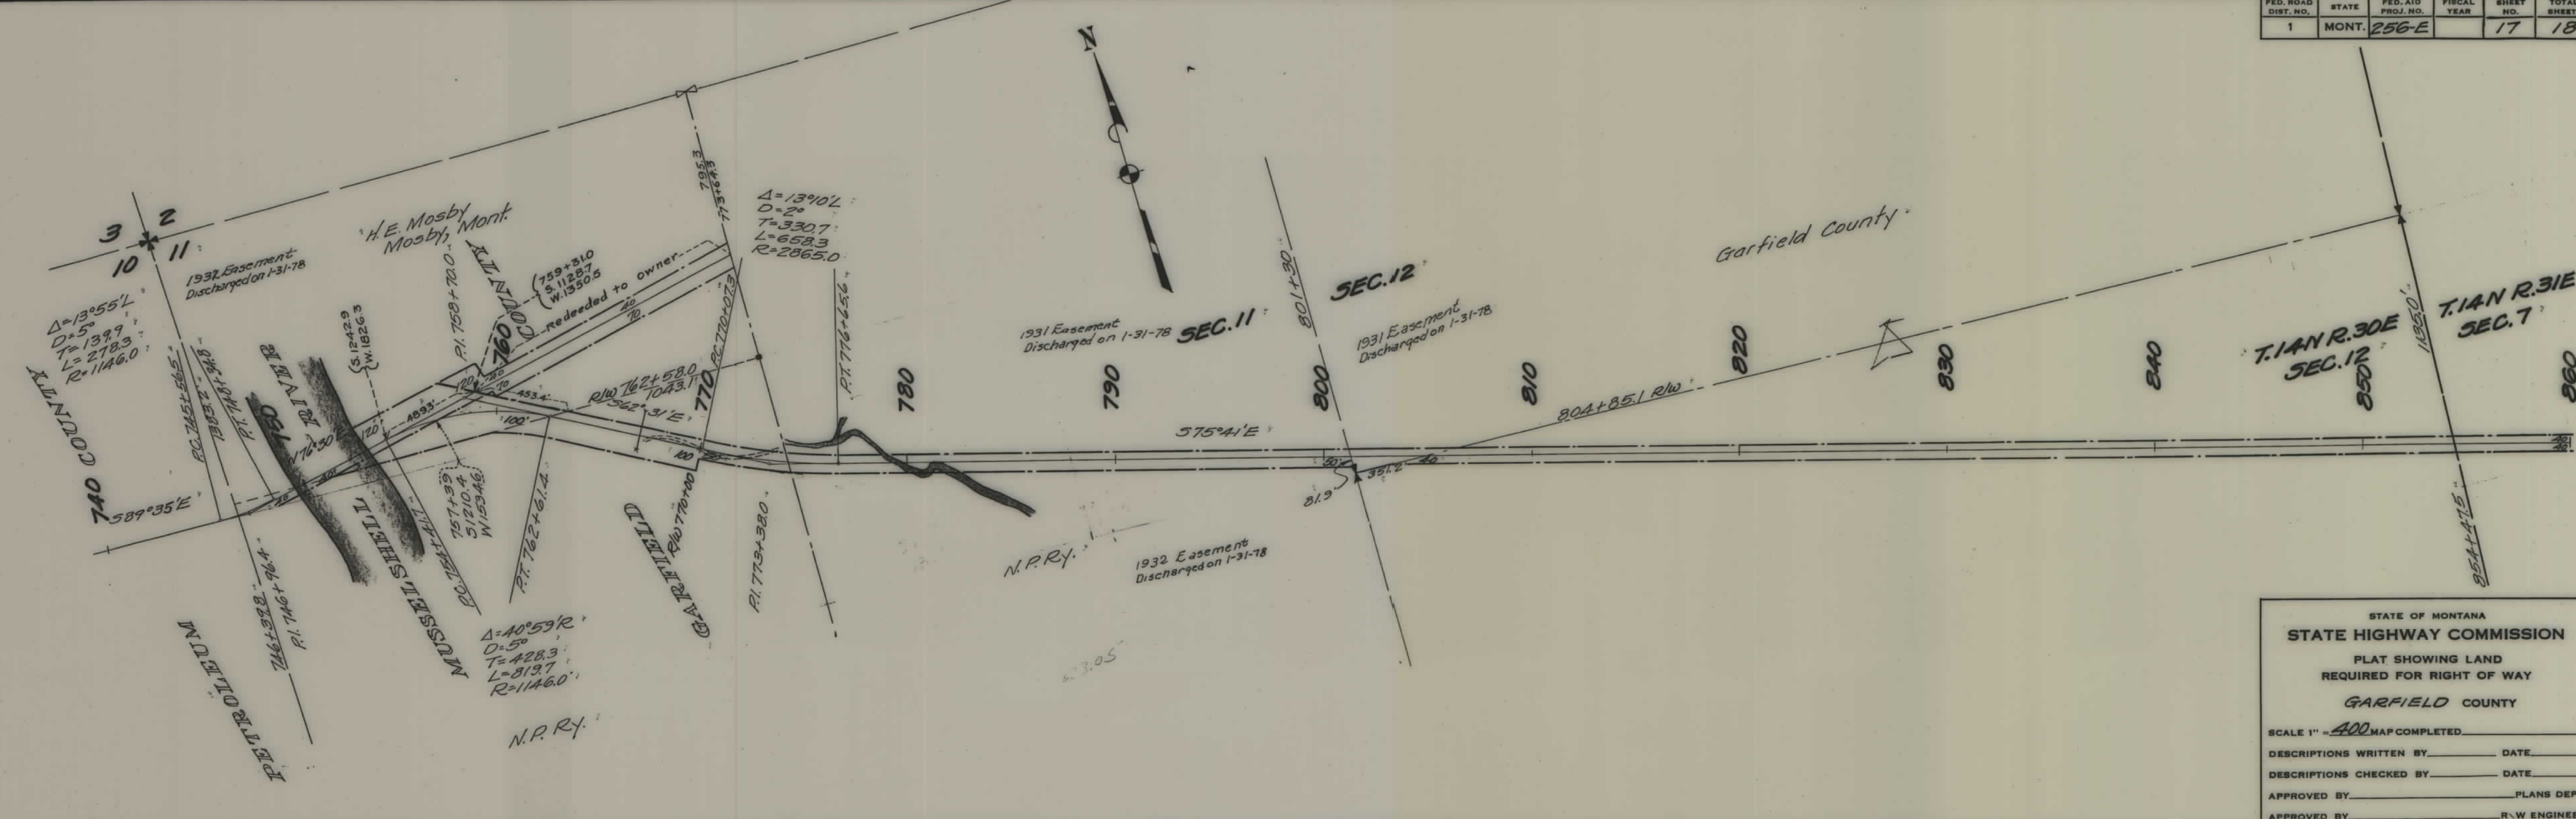

STATE OF MONTANA
STATE HIGHWAY COMMISSION
PLAT SHOWING LAND
REQUIRED FOR RIGHT OF WAY
GARFIELD COUNTY

SCALE 1" = 400' MAP COMPLETED _____


DESCRIPTIONS WRITTEN BY _____ DATE _____

DESCRIPTIONS CHECKED BY _____ DATE _____

APPROVED BY _____ PLANS DEPT. _____

APPROVED BY _____ R.W. ENGINEER _____

5

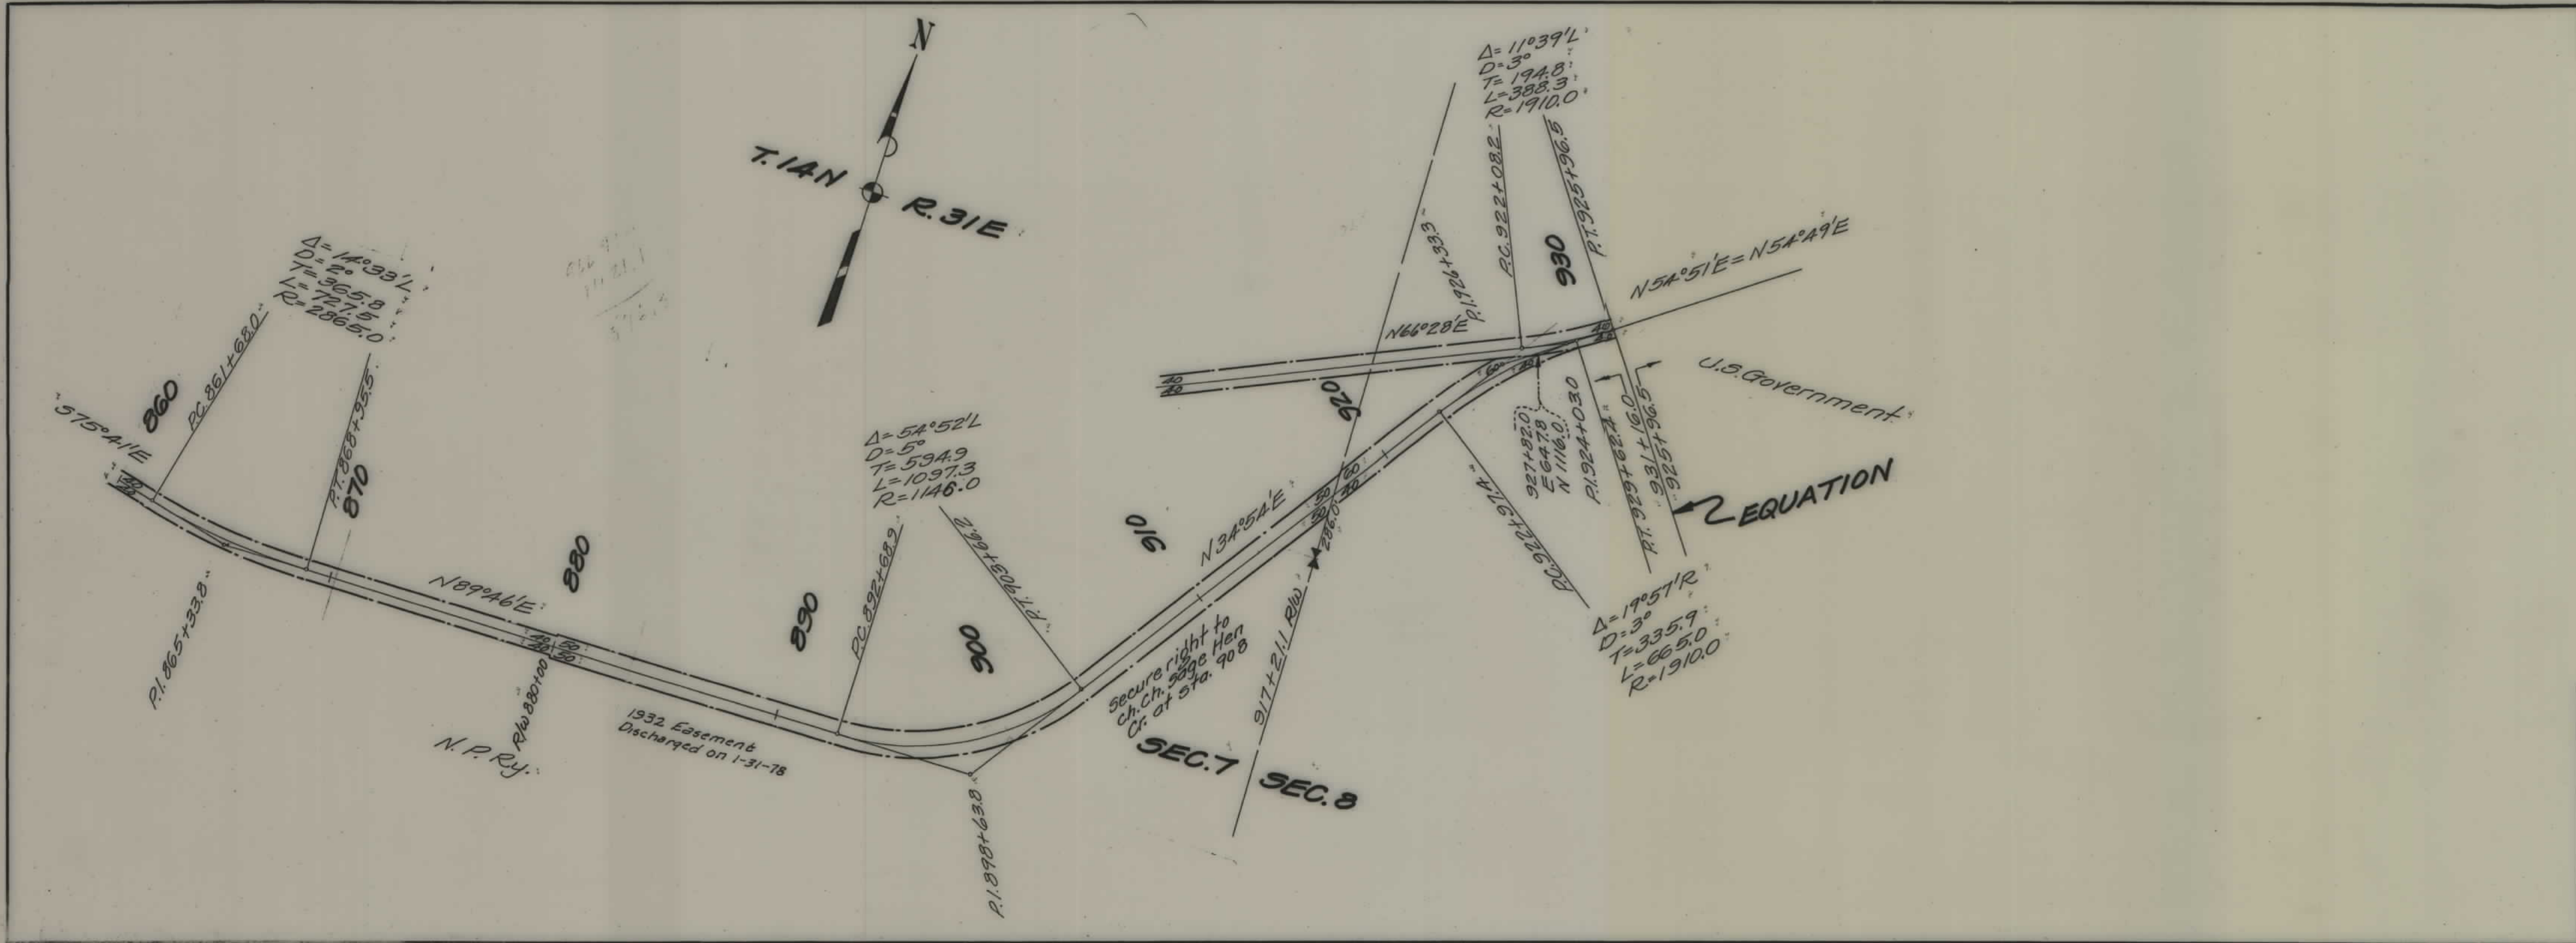

FED. ROAD DIST. NO.	STATE	FED. AID PROJ. NO.	FISCAL YEAR	SHEET NO.	TOTAL SHEETS
1	MONT.	256-E		18	18

STATE OF MONTANA
STATE HIGHWAY COMMISSION
PLAT SHOWING LAND
REQUIRED FOR RIGHT OF WAY
GARFIELD COUNTY

SCALE 1" = 400' MAP COMPLETED _____

DESCRIPTIONS WRITTEN BY _____ DATE _____

DESCRIPTIONS CHECKED BY _____ DATE _____

APPROVED BY _____ PLANS DEPT.

APPROVED BY _____ R.W. ENGINEER