


PLANS
NOT
TO
SCALE

FED. ROAD DIST. NO.	STATE	F.A.P.	SHEET NO.	TOTAL SHEETS
1	MONT.	257A	1	1

Betterment 1257

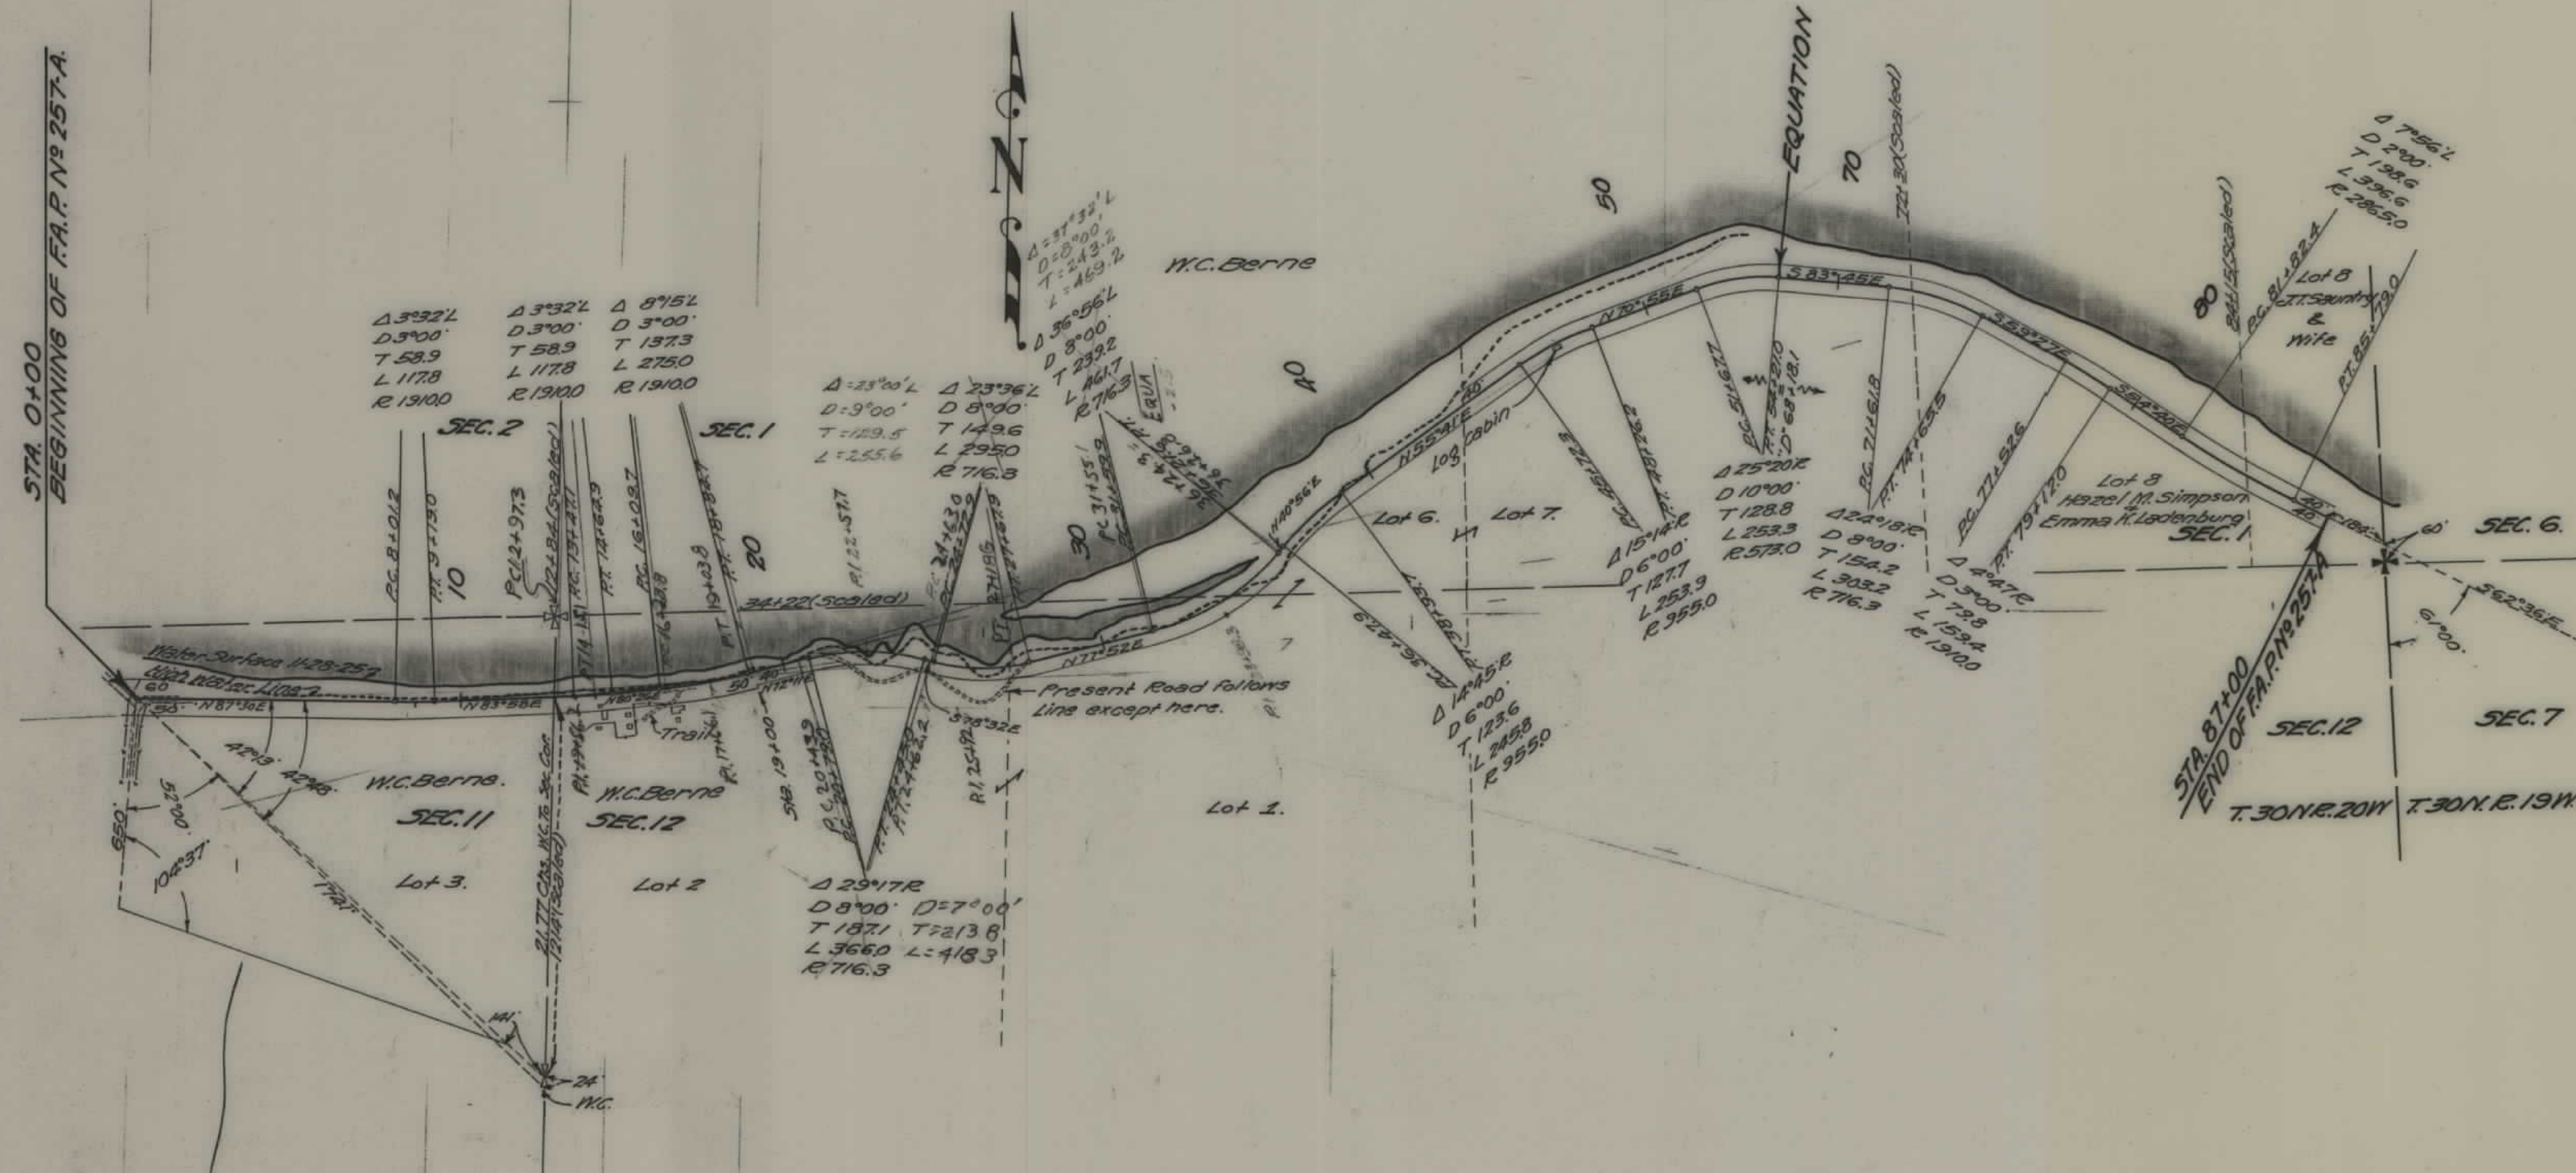

STATE OF MONTANA
HIGHWAY COMMISSION
RIGHT OF WAY MAP

Scale 1 in = 400 Ft. Helena 10-22-
Approved _____
State Highway Engineer

F.A.P. NO. 257A, SHEET 1 OF 1