


PLANS
NOT
TO
SCALE

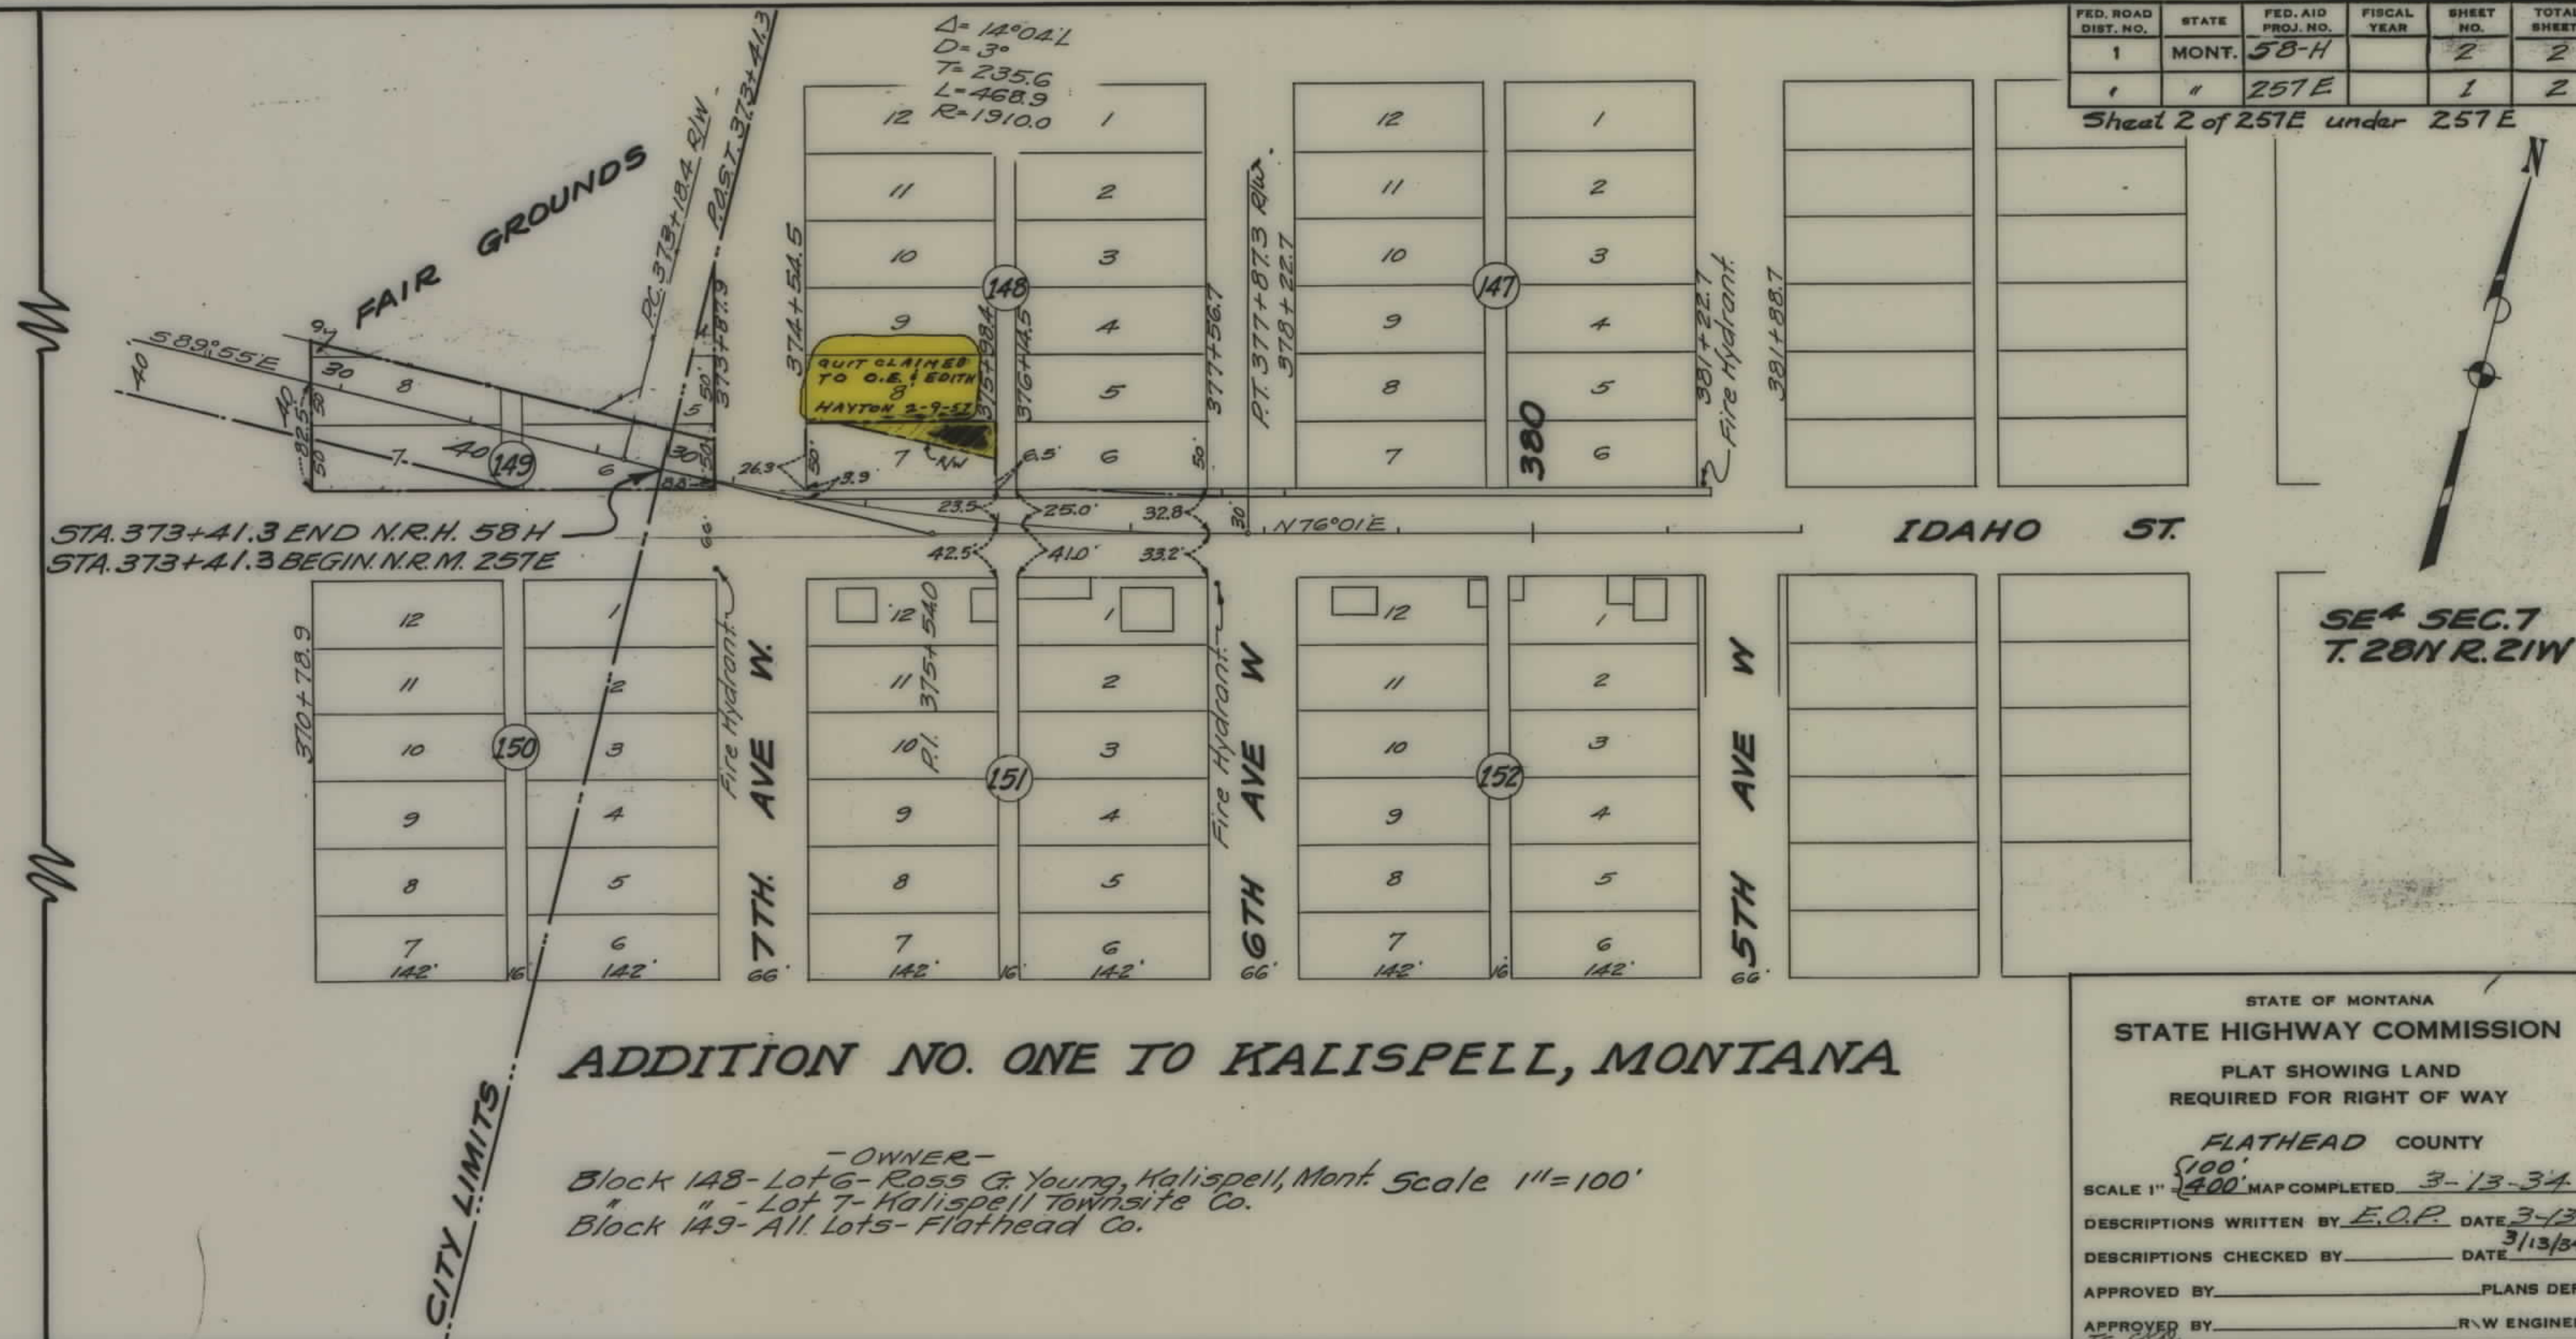

FED. ROAD DIST. NO.	STATE	FED. AID PROJ. NO.	FISCAL YEAR	SHEET NO.	TOTAL SHEETS
1	MONT.	58-H		2	2
1	"	257E		1	2

Sheet 2 of 257E under 257E

ADDITION NO. ONE TO KALISPELL, MONTANA

- OWNER -
 Block 148 - Lot 6 - Ross & Young, Kalispell, Mont.
 " - Lot 7 - Kalispell Townsite Co.
 Block 149 - All Lots - Flathead Co.

STATE OF MONTANA
 STATE HIGHWAY COMMISSION
 PLAT SHOWING LAND
 REQUIRED FOR RIGHT OF WAY

FLATHEAD COUNTY


SCALE 1" = 400' MAP COMPLETED 3-13-34

DESCRIPTIONS WRITTEN BY E.O.P. DATE 3-13-34

DESCRIPTIONS CHECKED BY DATE 3/13/34

APPROVED BY PLANS DEPT

APPROVED BY R.W. ENGINEER

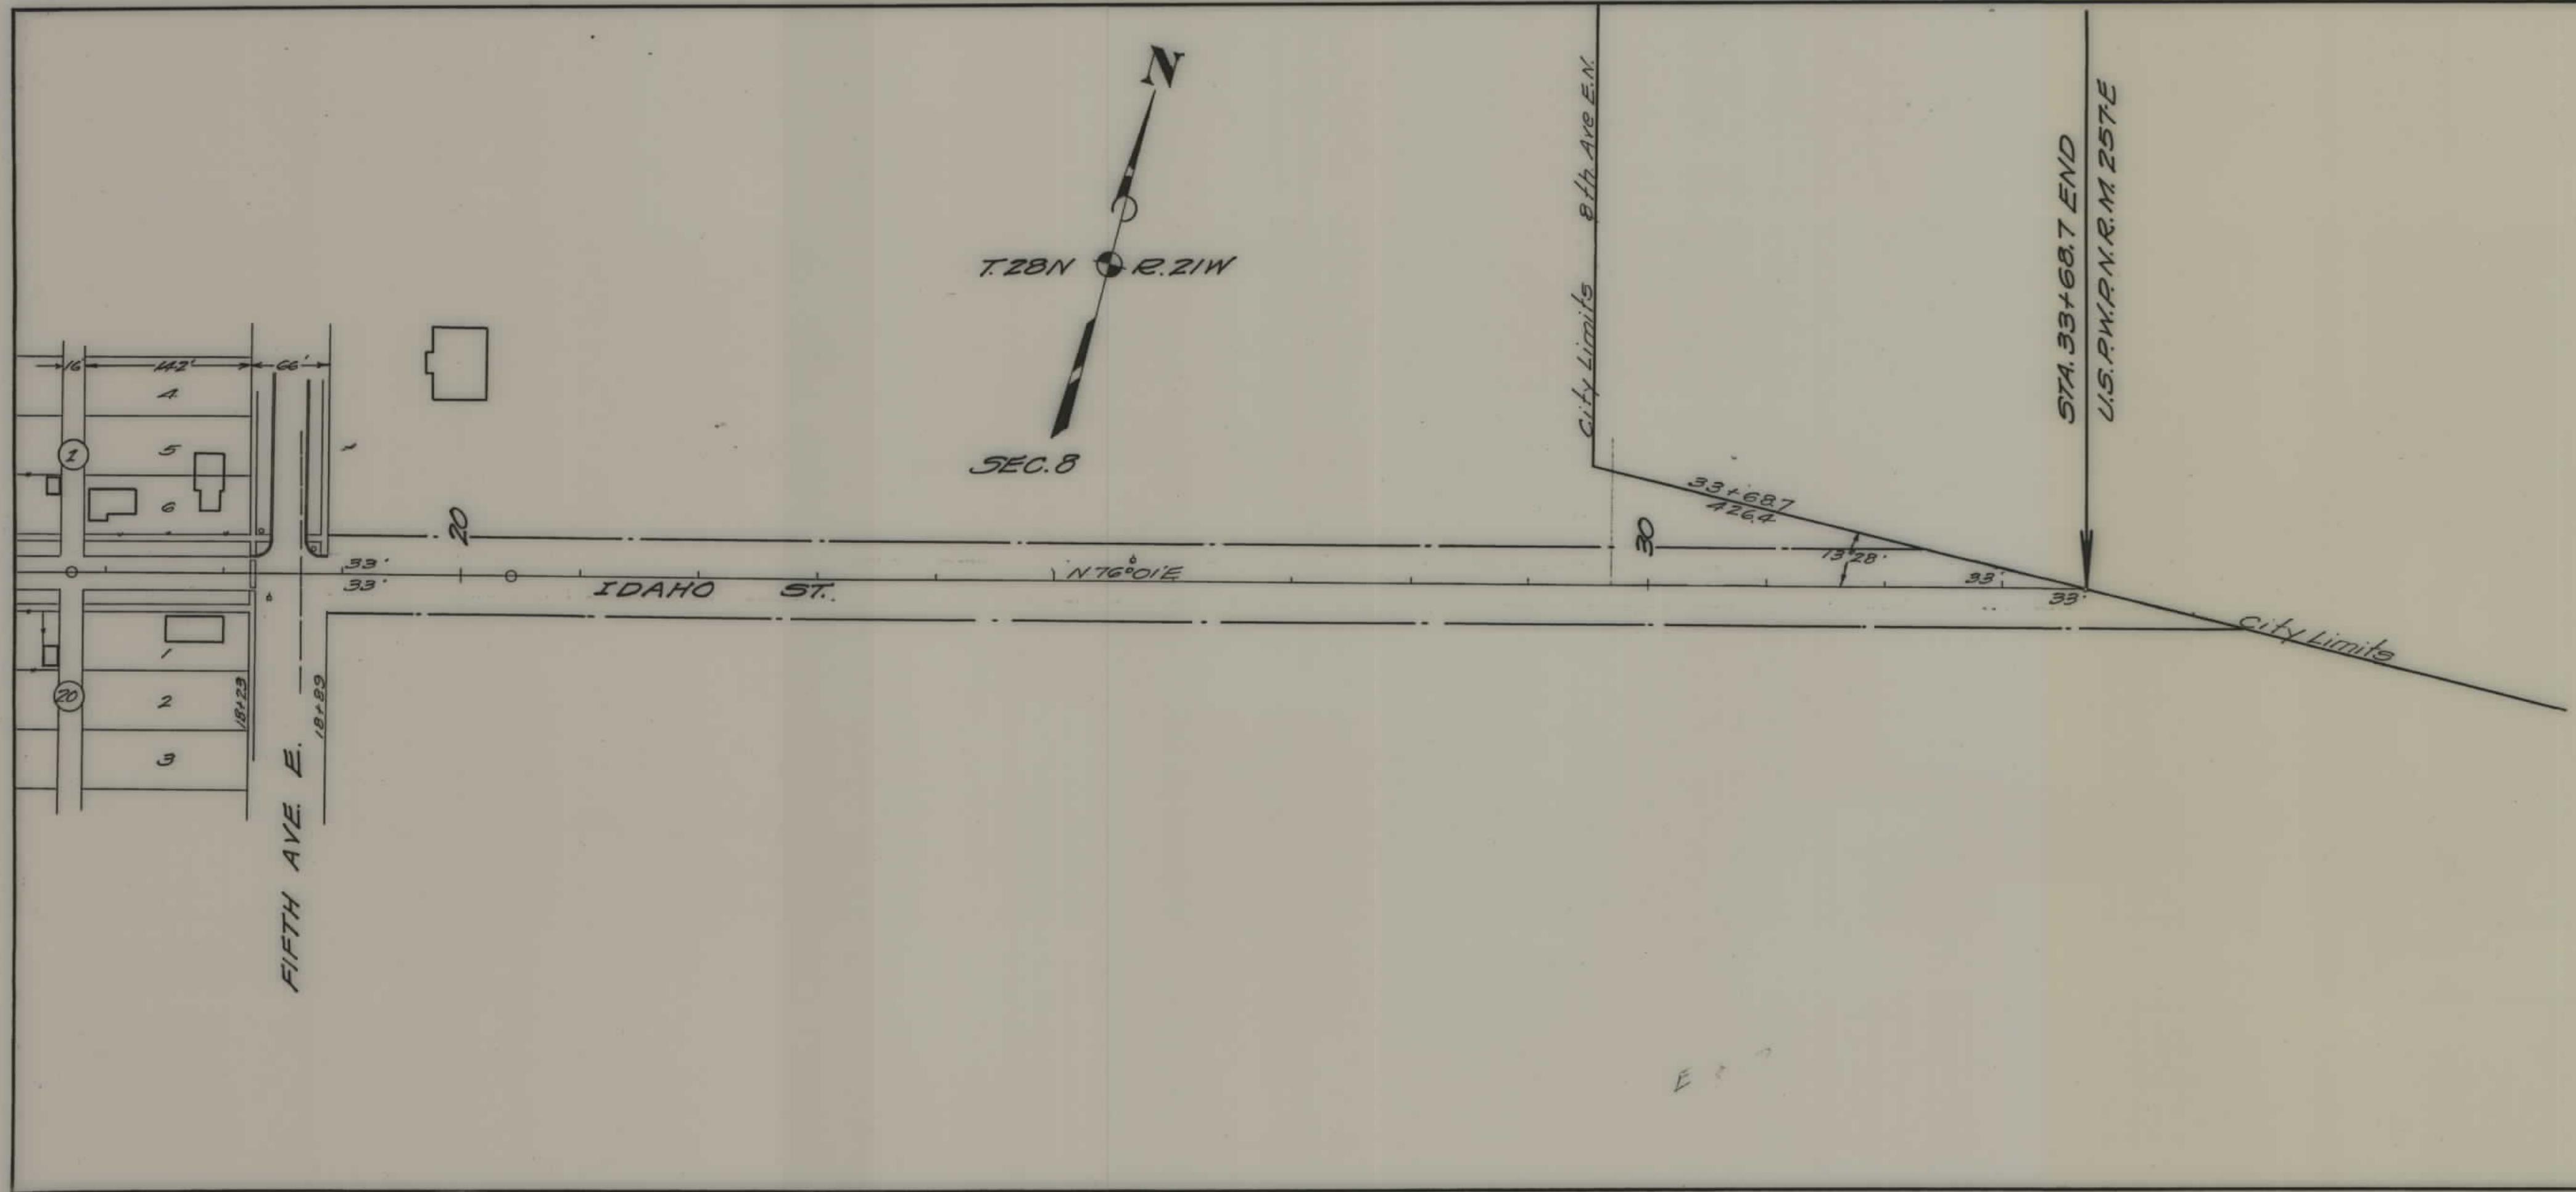

FED. ROAD DIST. NO.	STATE	FED. AID PROJ. NO.	FISCAL YEAR	SHEET NO.	TOTAL SHEETS
1	MONT.	257E		2	2

Sheet 1 with 58.33

STATE OF MONTANA
 STATE HIGHWAY COMMISSION
 PLAT SHOWING LAND
 REQUIRED FOR RIGHT OF WAY
 FLATHEAD COUNTY

SCALE 1"=100' MAP COMPLETED _____
 DESCRIPTIONS WRITTEN BY _____ DATE _____
 DESCRIPTIONS CHECKED BY _____ DATE _____
 APPROVED BY _____ PLANS DEPT. _____
 APPROVED BY _____ R/W ENGINEER _____