


PLANS
NOT
TO
SCALE

FED. ROAD DIST. NO.	STATE	F.A.P.	SHEET NO.	TOTAL SHEETS
1	MONT.	259-A	1	4



STATE OF MONTANA
HIGHWAY COMMISSION
RIGHT OF WAY MAP
Scale - 1" = 400' Helena 2/29/29
Approved _____ State Highway Engineer
F.A.P. No 259-A SHEET 1 OF 4

STATE	F.A.P.	SHEET NO.	TOTAL SHEETS
1	MONT. 259-A	2	4

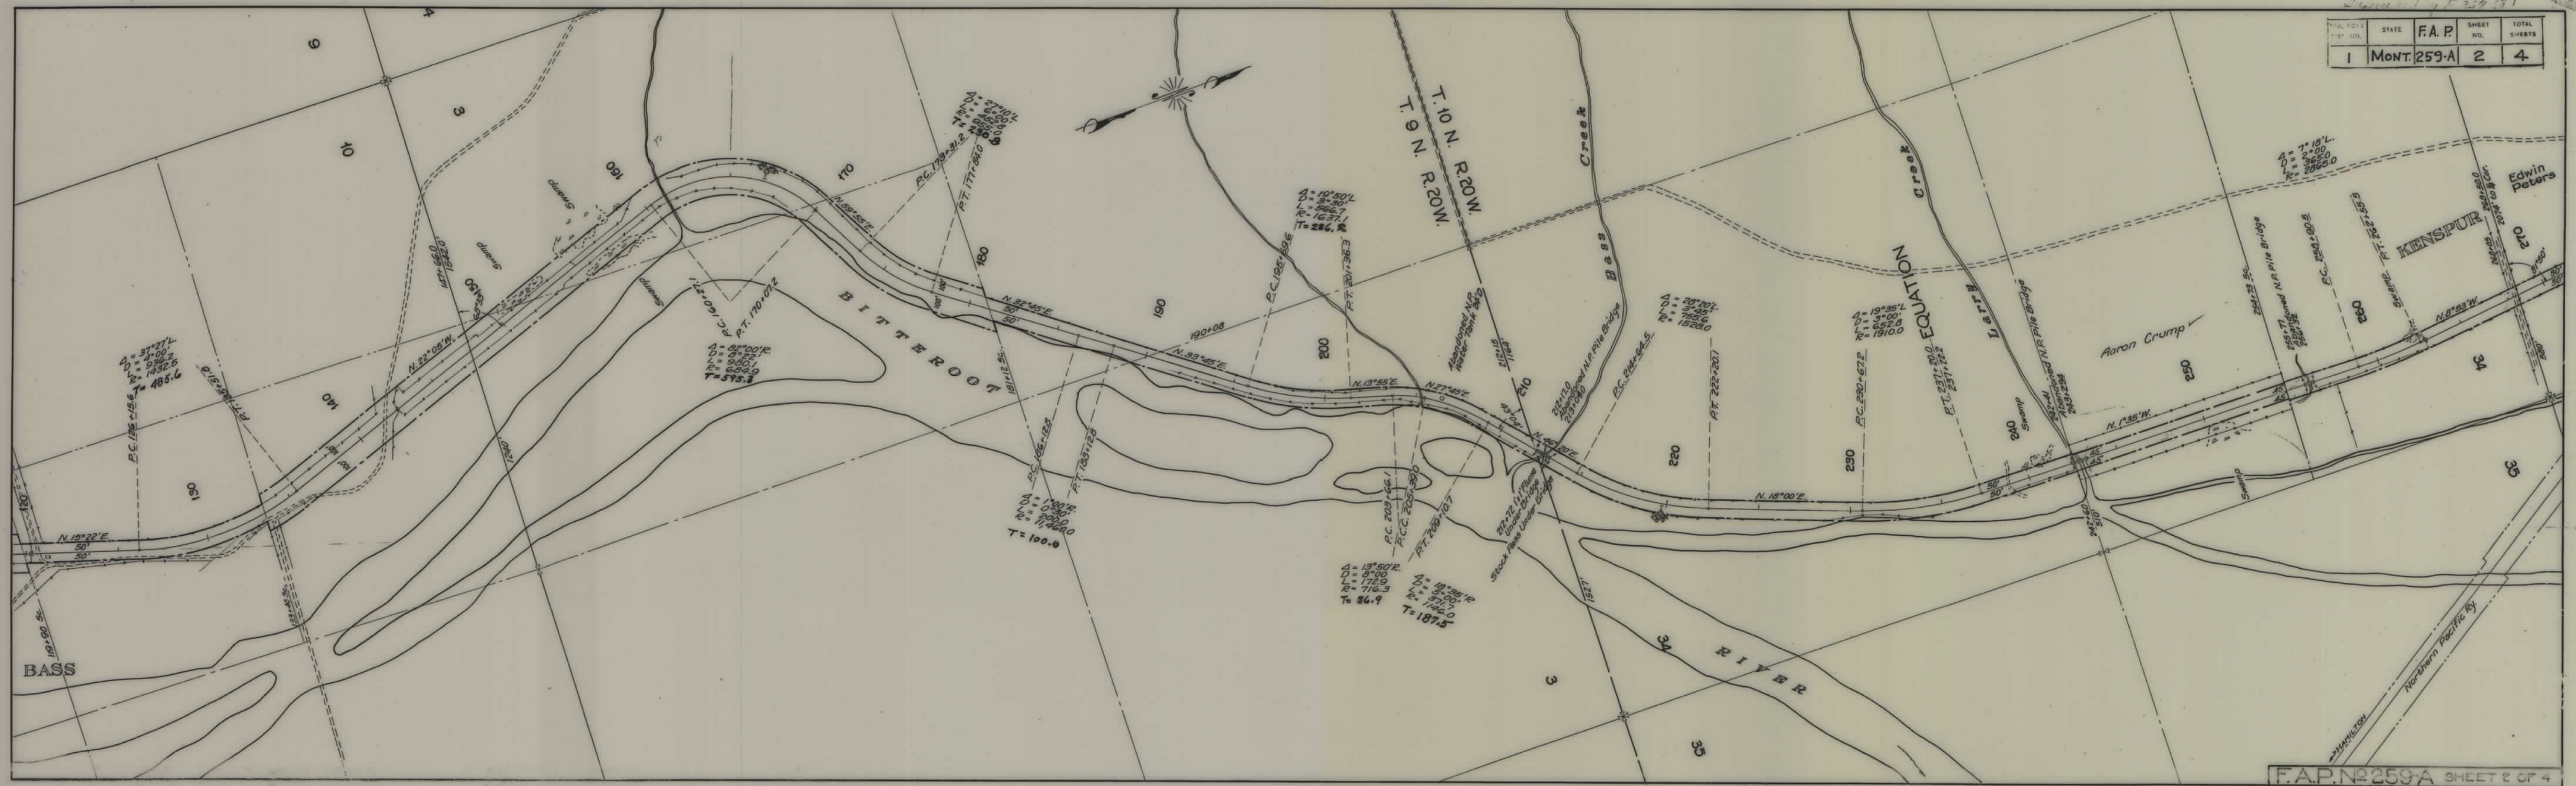

FILE NO.	STATE	F.A.P.	SHEET NO.	TOTAL SHEETS
1	MONT	259A	3	4



F.A.P. N° 259-A SHEET 3 OF 4

SEC. NO.	STATE	F.A.P.	SHEET NO.	TOTAL SHEETS
1	MONT.	259-A	4	4

