



PLANS
NOT
TO
SCALE

FED. RD. DIST. NO.	STATE	FED. AID PROJ. NO.	R/W	SHEET NO.	TOTAL SHEETS
8	MONT.	259(7)	1259(07)	1	5

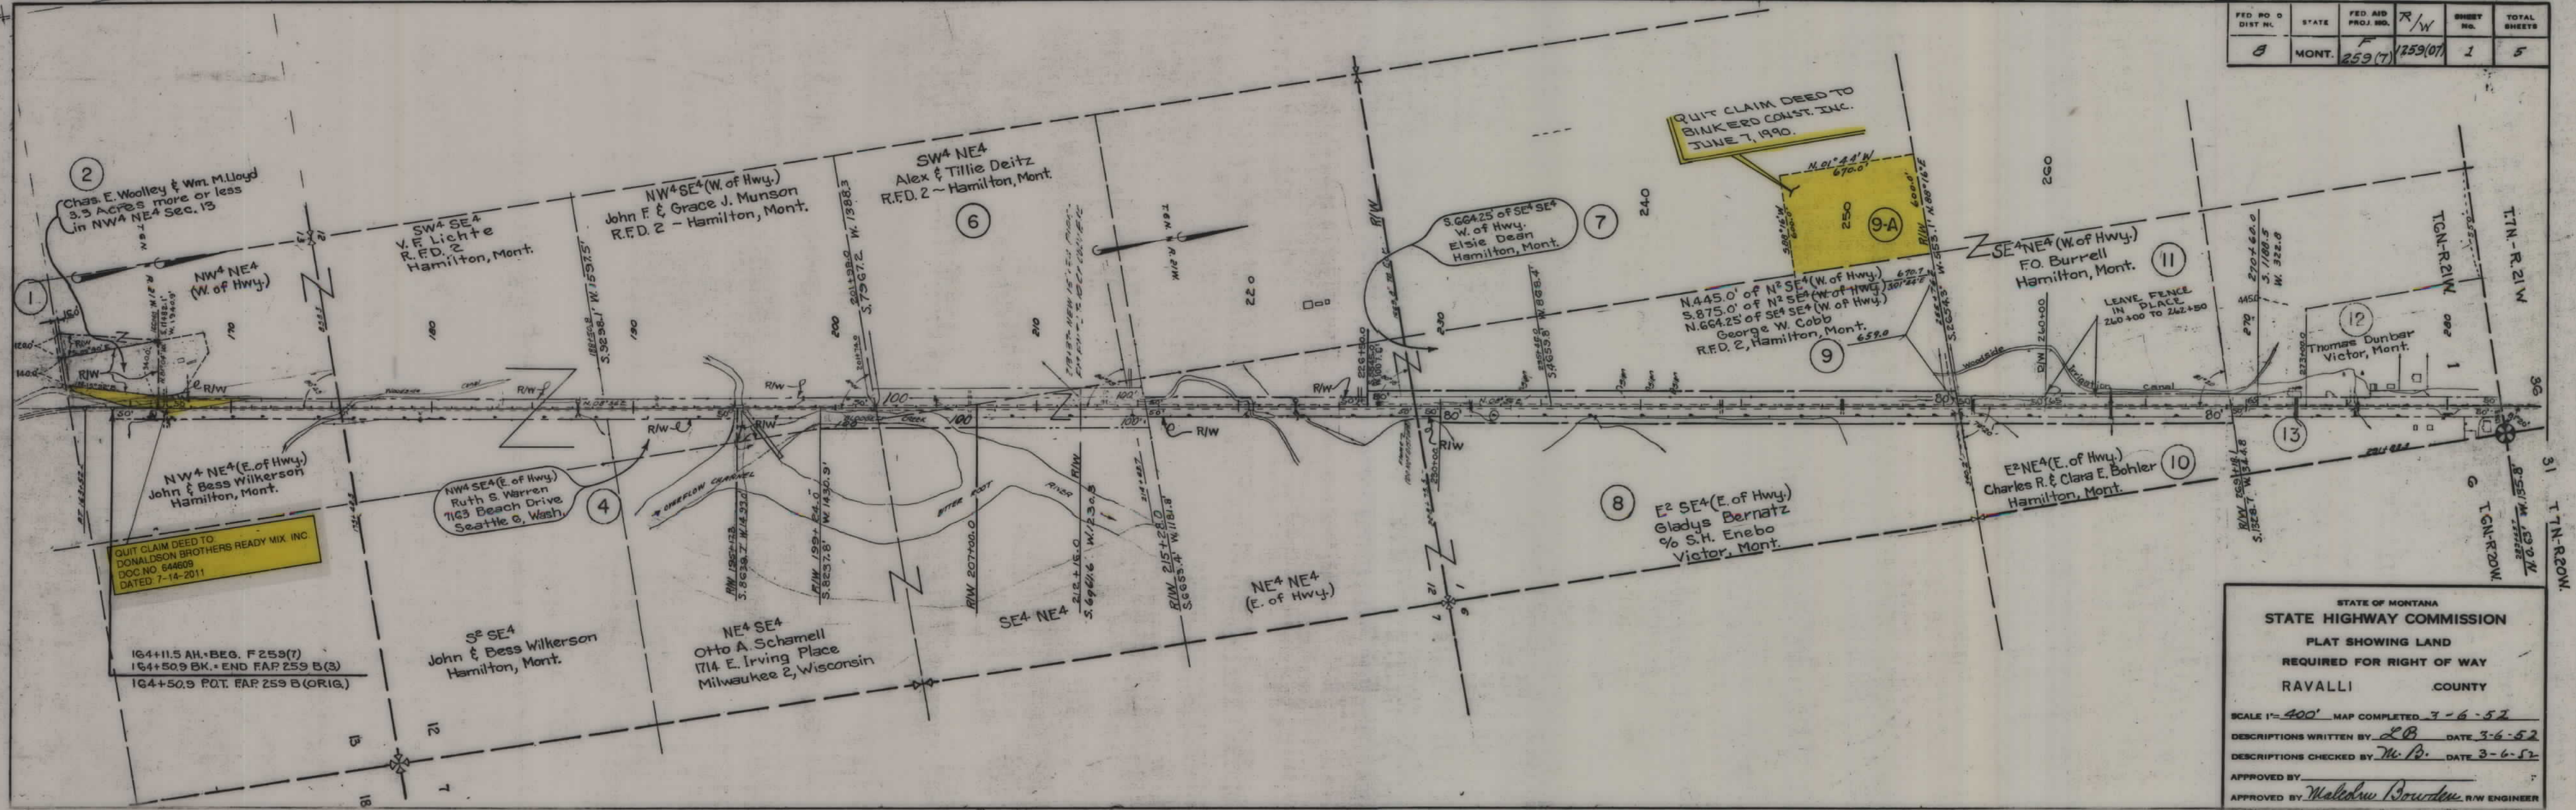


FED. ROAD DIST. NO.	STATE	FED. AID PROJ. NO.	R/W NO.	SHEET NO.	TOTAL SHEETS
8	MONT.	F 259-7	1259(07)	2	5

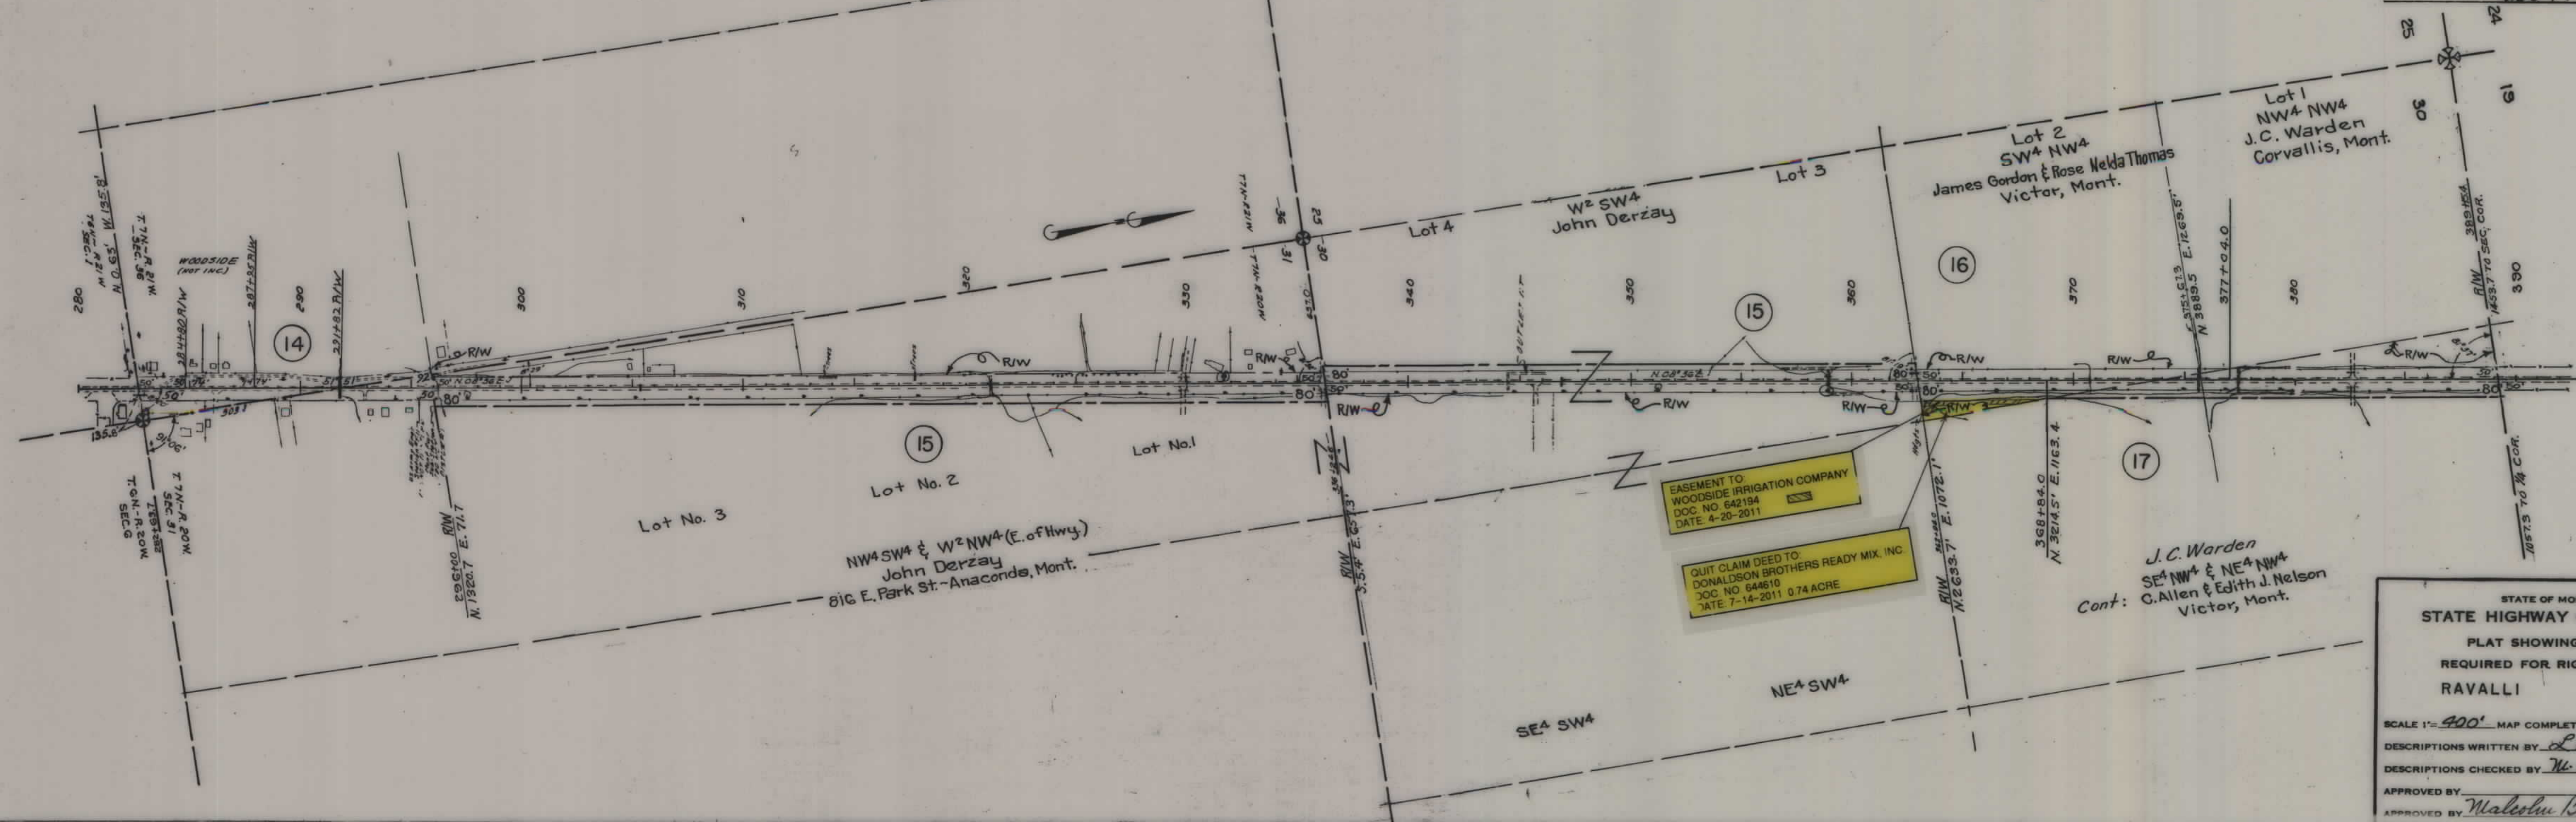

STATE OF MONTANA
STATE HIGHWAY COMMISSION
 PLAT SHOWING LAND
 REQUIRED FOR RIGHT OF WAY
RAVALLI COUNTY

SCALE 1"=400' MAP COMPLETED 3-6-52
 DESCRIPTIONS WRITTEN BY L.B. DATE 3-6-52
 DESCRIPTIONS CHECKED BY M.B. DATE 3-6-52
 APPROVED BY *Malcolm Bowden* R/W ENGINEER


FED. ROAD DIST. NO.	STATE	FED. AID PROJ. NO.	R/W No.	SHEET NO.	TOTAL SHEETS
8	MONT.	259-7	1259(7)	3	5

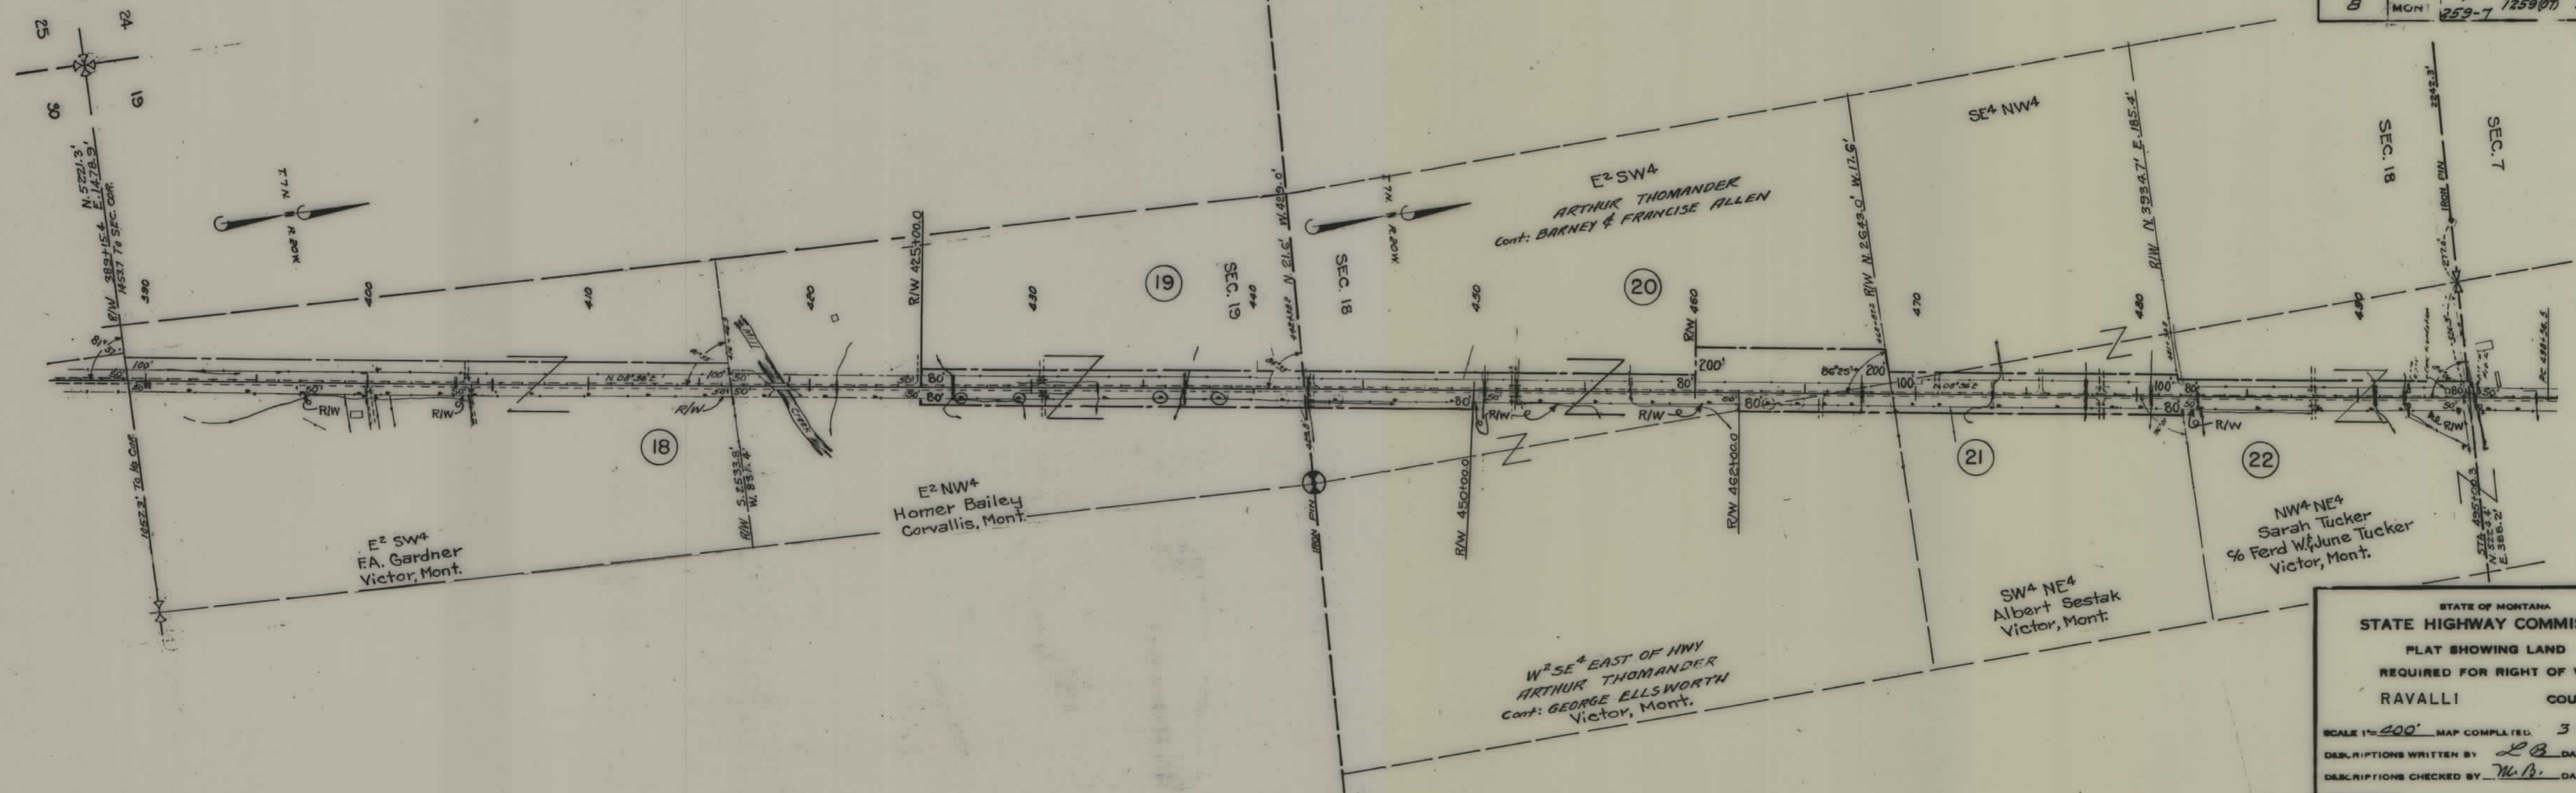

STATE OF MONTANA
STATE HIGHWAY COMMISSION
 PLAT SHOWING LAND
 REQUIRED FOR RIGHT OF WAY
 RAVALLI COUNTY

SCALE 1"=400' MAP COMPLETED 3-6-52
 DESCRIPTIONS WRITTEN BY L.B. DATE 3-6-52
 DESCRIPTIONS CHECKED BY M.B. DATE 3-6-52
 APPROVED BY
 APPROVED BY Malcolm Bowden R.W. ENGINEER

FED. ROAD DIST. NO.	STATE	FED. AID PROJ. NO.	R/W	SHEET	TOTAL SHEETS
8	MONT.	F 259-7	1259(07)	4	5

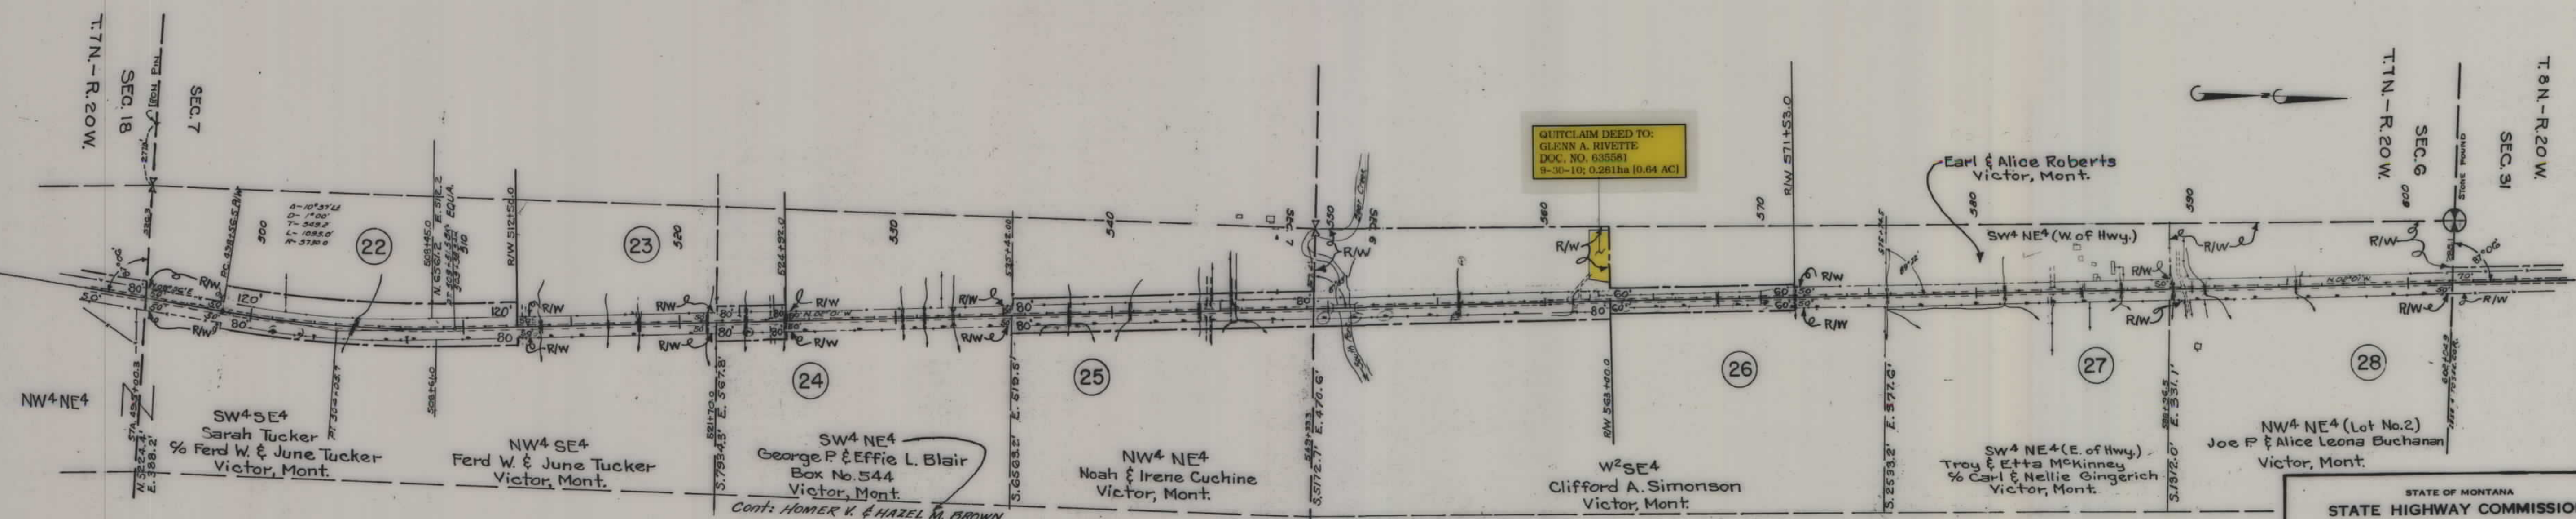

STATE OF MONTANA
STATE HIGHWAY COMMISSION
PLAT SHOWING LAND
REQUIRED FOR RIGHT OF WAY
RAVALLI COUNTY

SCALE 1" = 400' MAP COMPLETED 3-7-52
DESCRIPTIONS WRITTEN BY L.B. DATE 3-7-52
DESCRIPTIONS CHECKED BY M.B. DATE 3-7-52
APPROVED BY
APPROVED BY Malcolm Bowden R.W. ENGINEER

