


PLANS
NOT
TO
SCALE

FED. ROAD DIST. NO.	STATE	FED. AID PROJ. NO.	FISCAL YEAR	SHEET NO.	TOT. SHEETS
1	MONT.	262-C		1	14

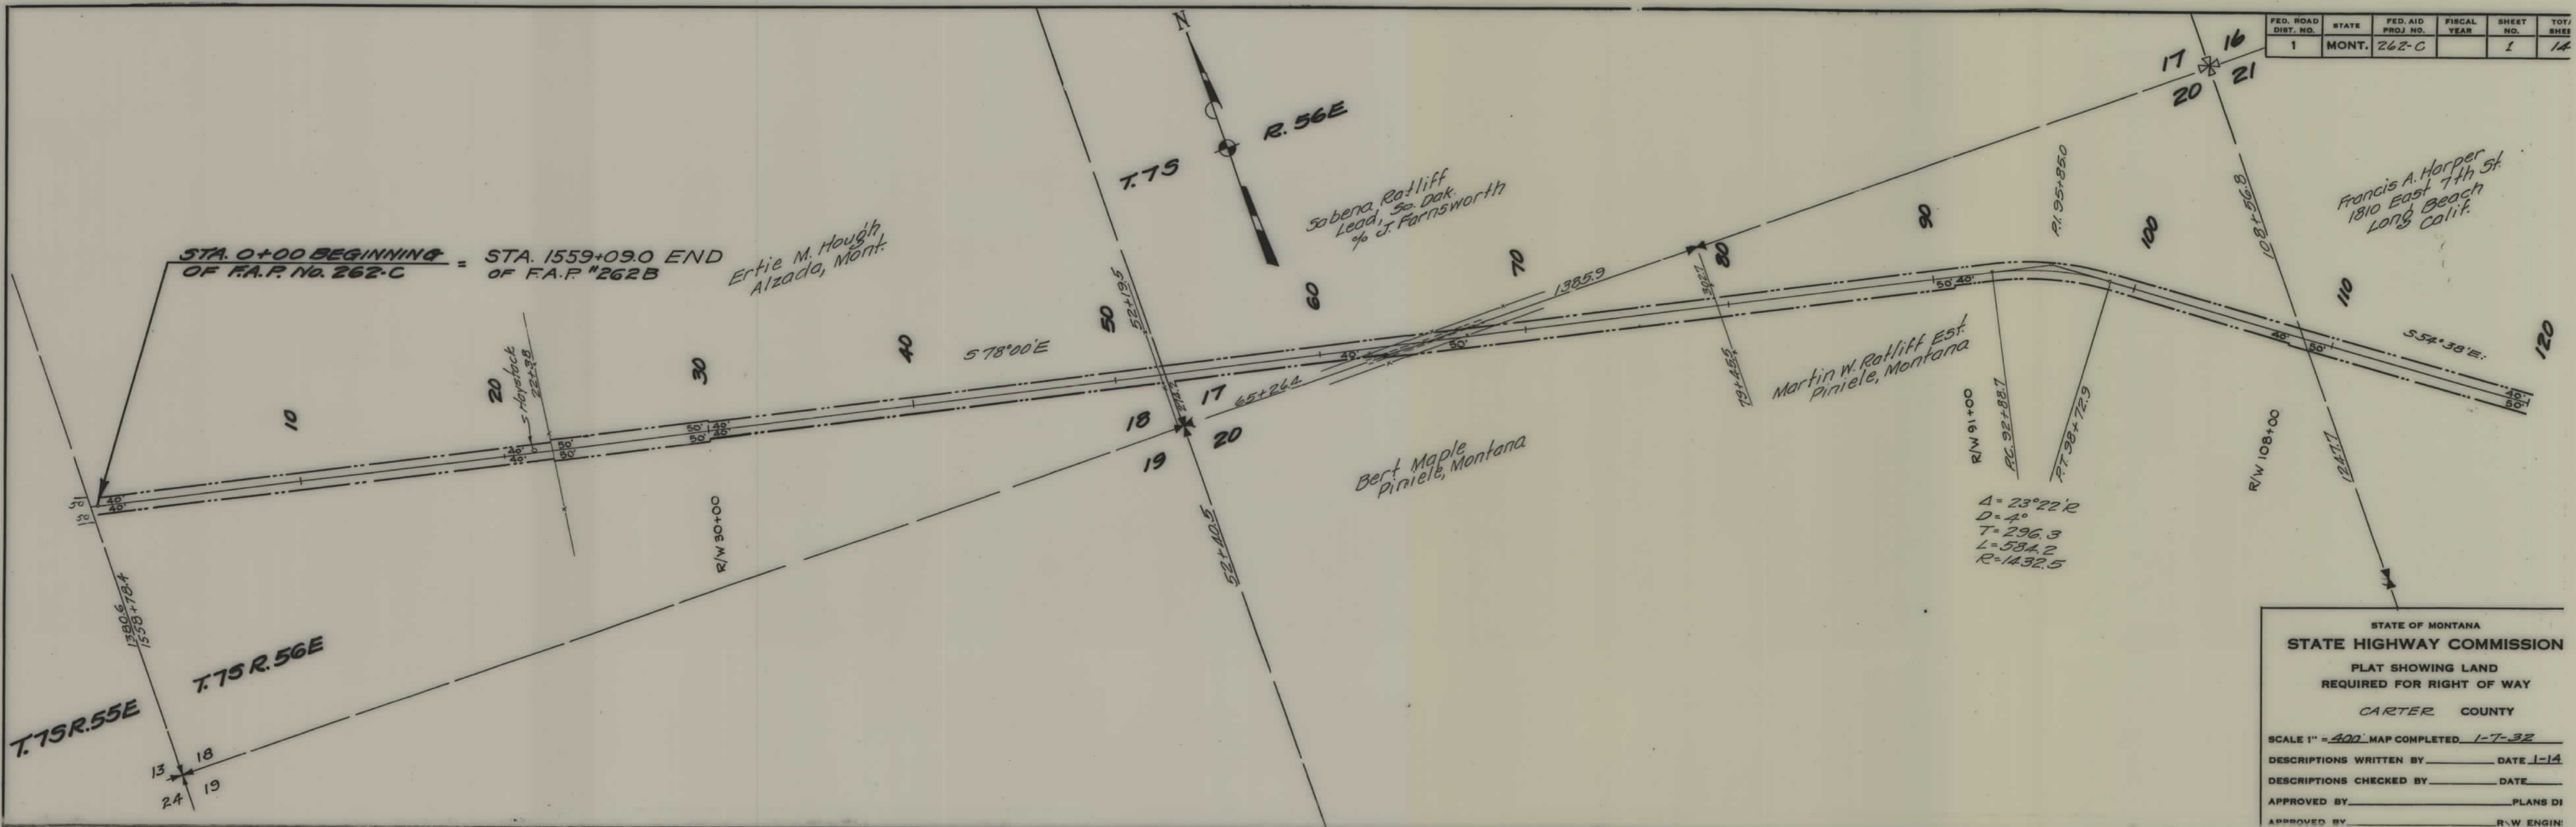


$\Delta = 23^{\circ}22' R$
 $D = 4'$
 $T = 296.3$
 $L = 584.2$
 $R = 1432.5$

STATE OF MONTANA
 STATE HIGHWAY COMMISSION
 PLAT SHOWING LAND
 REQUIRED FOR RIGHT OF WAY
 CARTER COUNTY
 SCALE 1" = 400' MAP COMPLETED 1-7-32
 DESCRIPTIONS WRITTEN BY _____ DATE 1-14
 DESCRIPTIONS CHECKED BY _____ DATE _____
 APPROVED BY _____ PLANS DI
 APPROVED BY _____ R-W ENGR.

R/W Inked & checked on plans.
 9-16-32


FED. ROAD DIST. NO.	STATE	FED. AID PROJ. NO.	FISCAL YEAR	SHEET NO.	TOTAL SHEETS
1	MONT.	262-C		2	14

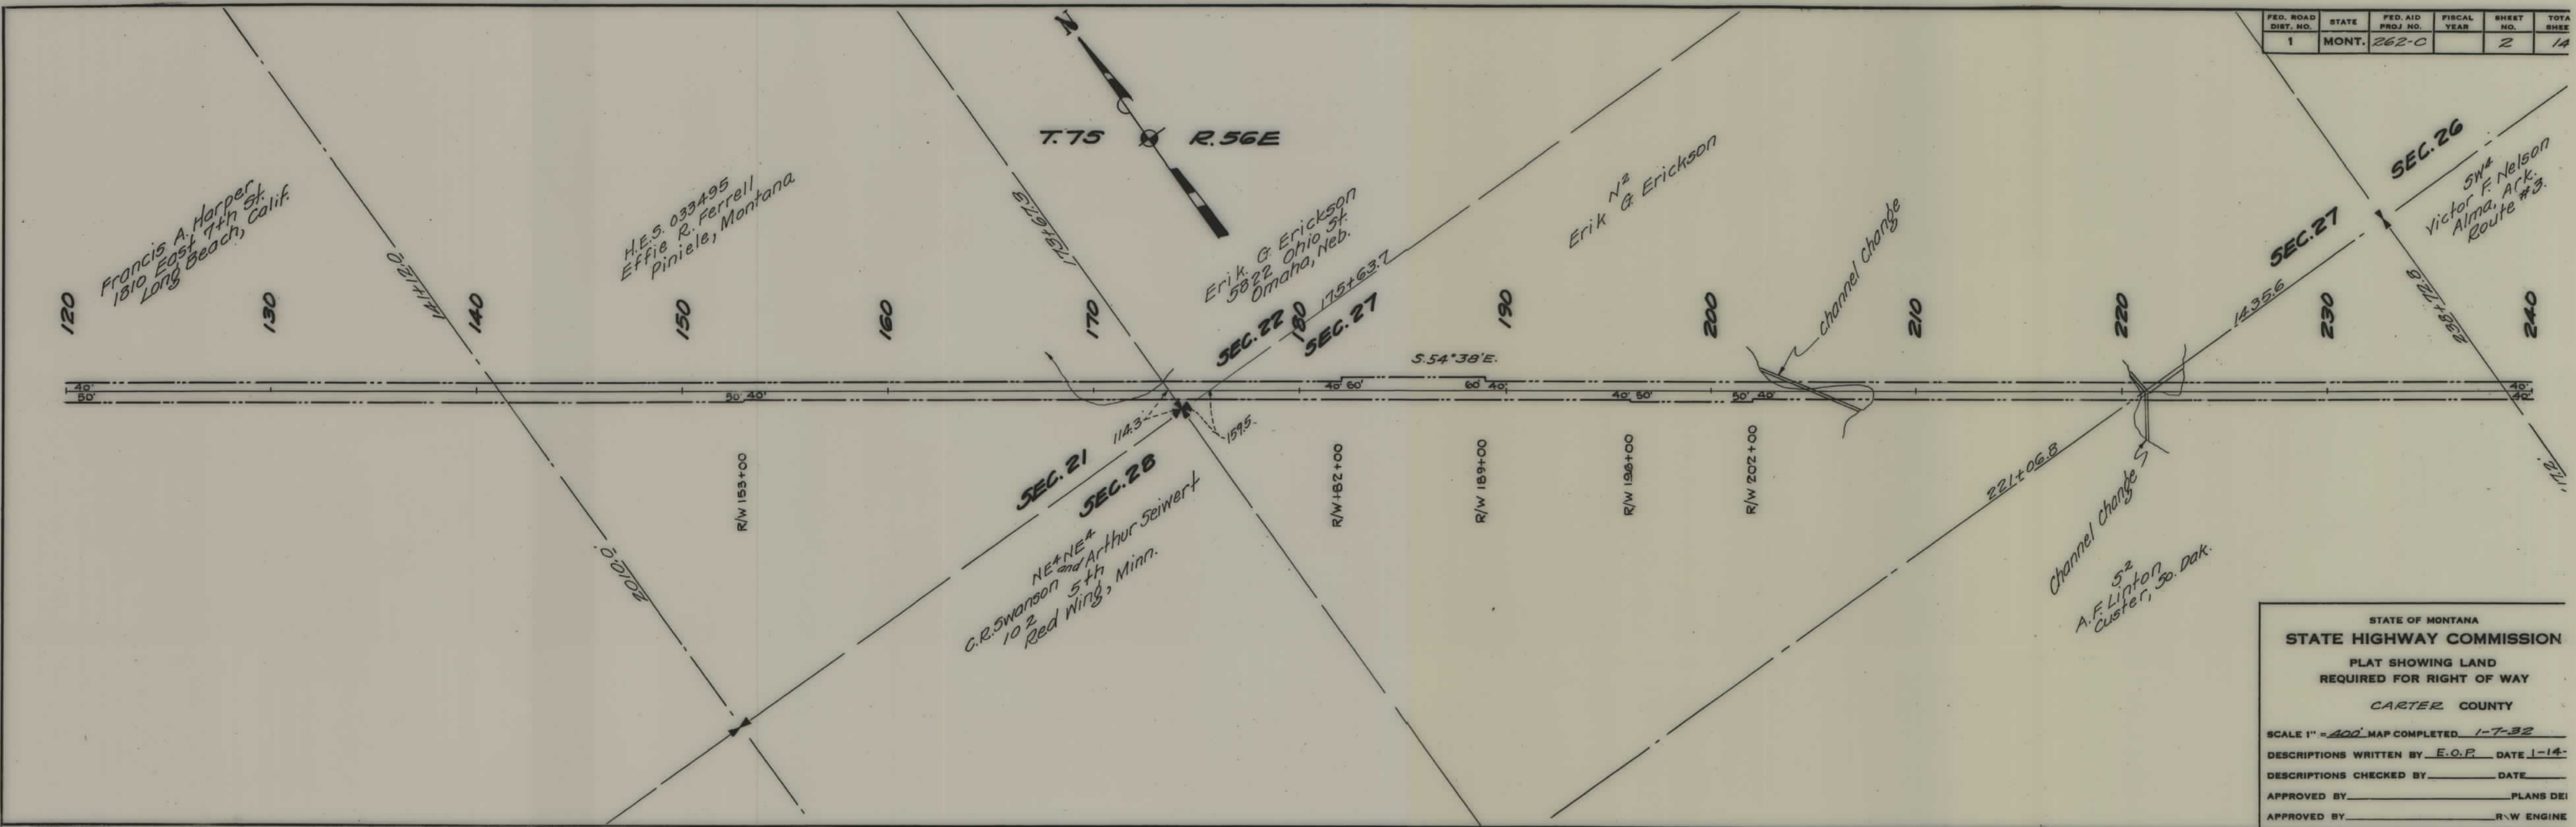

STATE OF MONTANA
STATE HIGHWAY COMMISSION
 PLAT SHOWING LAND
 REQUIRED FOR RIGHT OF WAY
 CARTER COUNTY

SCALE 1" = 400' MAP COMPLETED 1-7-32
 DESCRIPTIONS WRITTEN BY E.O.P. DATE 1-14-
 DESCRIPTIONS CHECKED BY _____ DATE _____
 APPROVED BY _____ PLANS DEI
 APPROVED BY _____ R/W ENGINE


FED. ROAD DIST. NO.	STATE	FED. AID PROJ. NO.	FISCAL YEAR	SHEET NO.	TOTAL SHEETS
1	MONT.	262-C		3	14

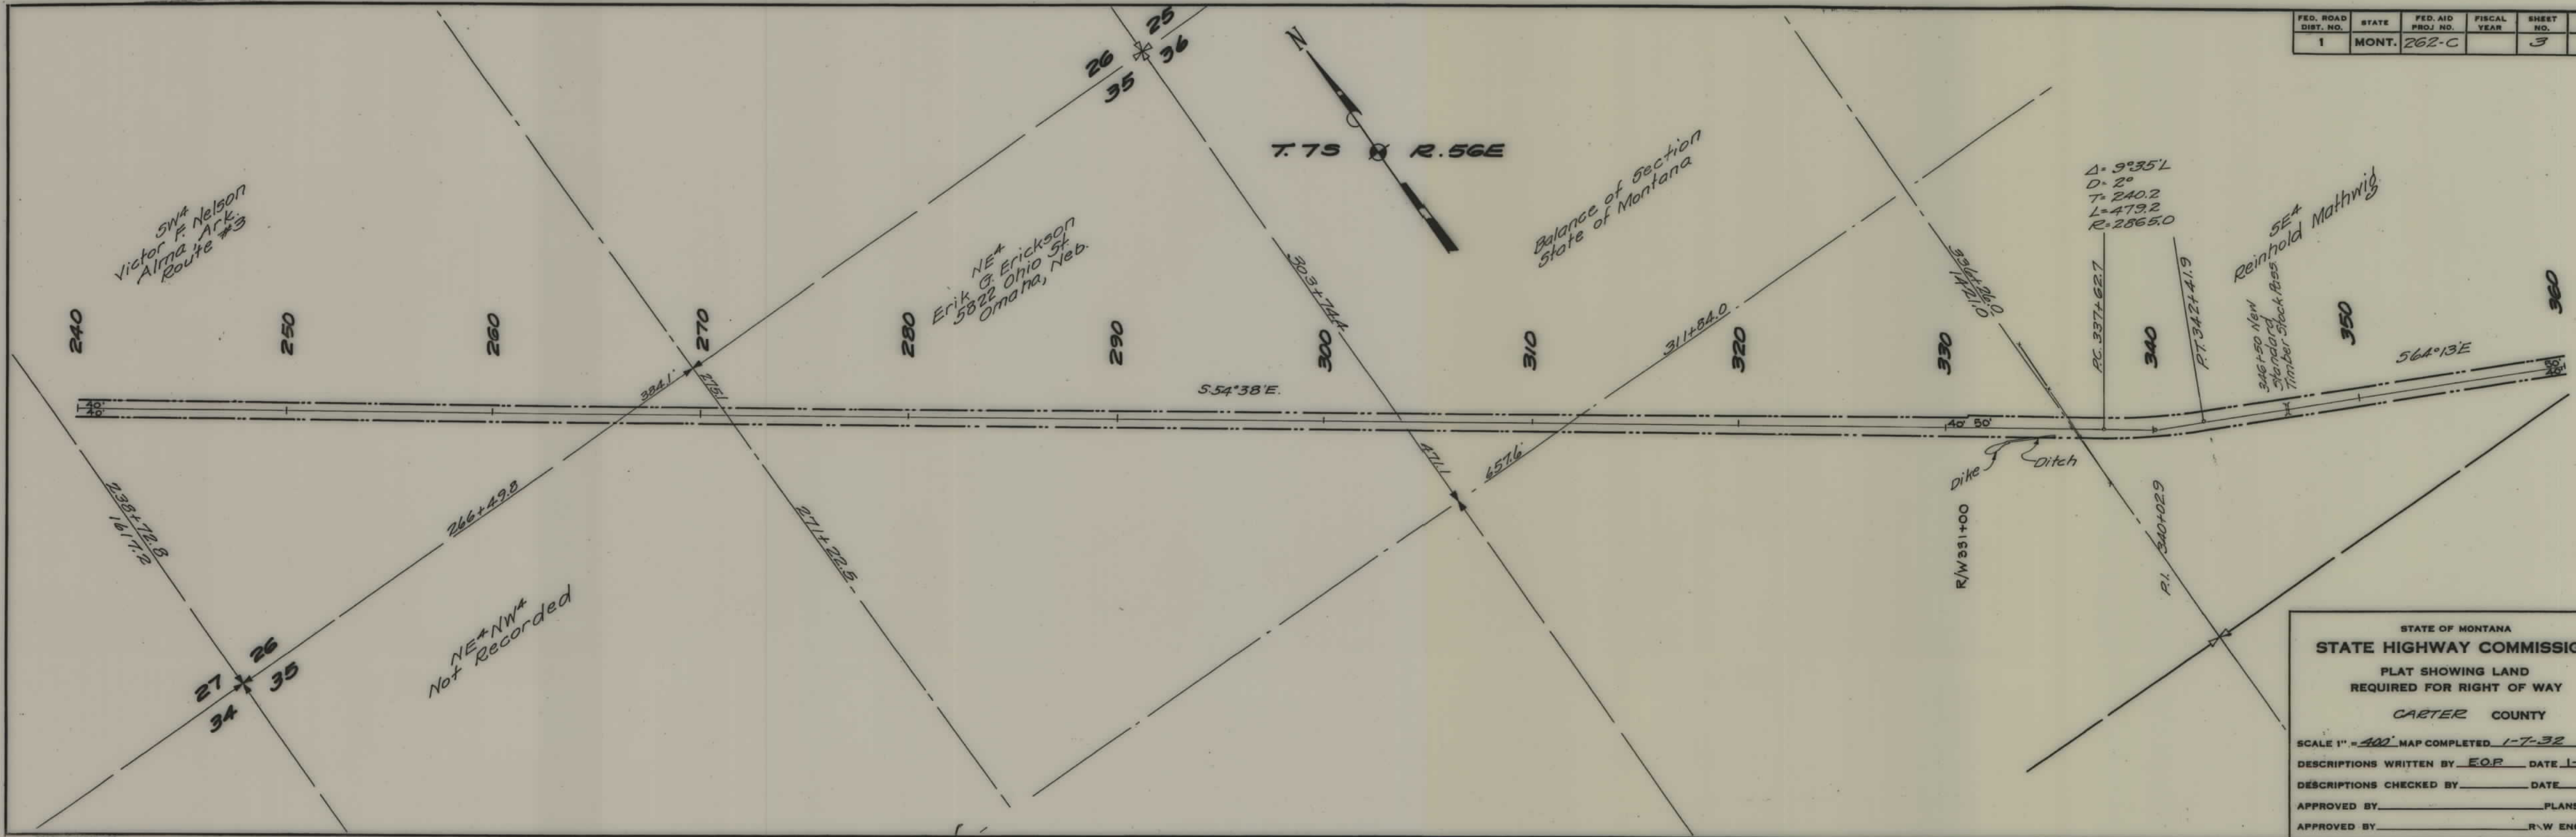

STATE OF MONTANA
STATE HIGHWAY COMMISSION
 PLAT SHOWING LAND
 REQUIRED FOR RIGHT OF WAY
 CARTER COUNTY

SCALE 1" = 400'. MAP COMPLETED 1-7-32
 DESCRIPTIONS WRITTEN BY E.O.P. DATE 1-14
 DESCRIPTIONS CHECKED BY _____ DATE _____
 APPROVED BY _____ PLANS DE _____
 APPROVED BY _____ R.W. ENGR _____


FED. ROAD DIST. NO.	STATE	FED. AID PROJ. NO.	FISCAL YEAR	SHEET NO.	TOT. SHEETS
1	MONT.	262-C		4	14

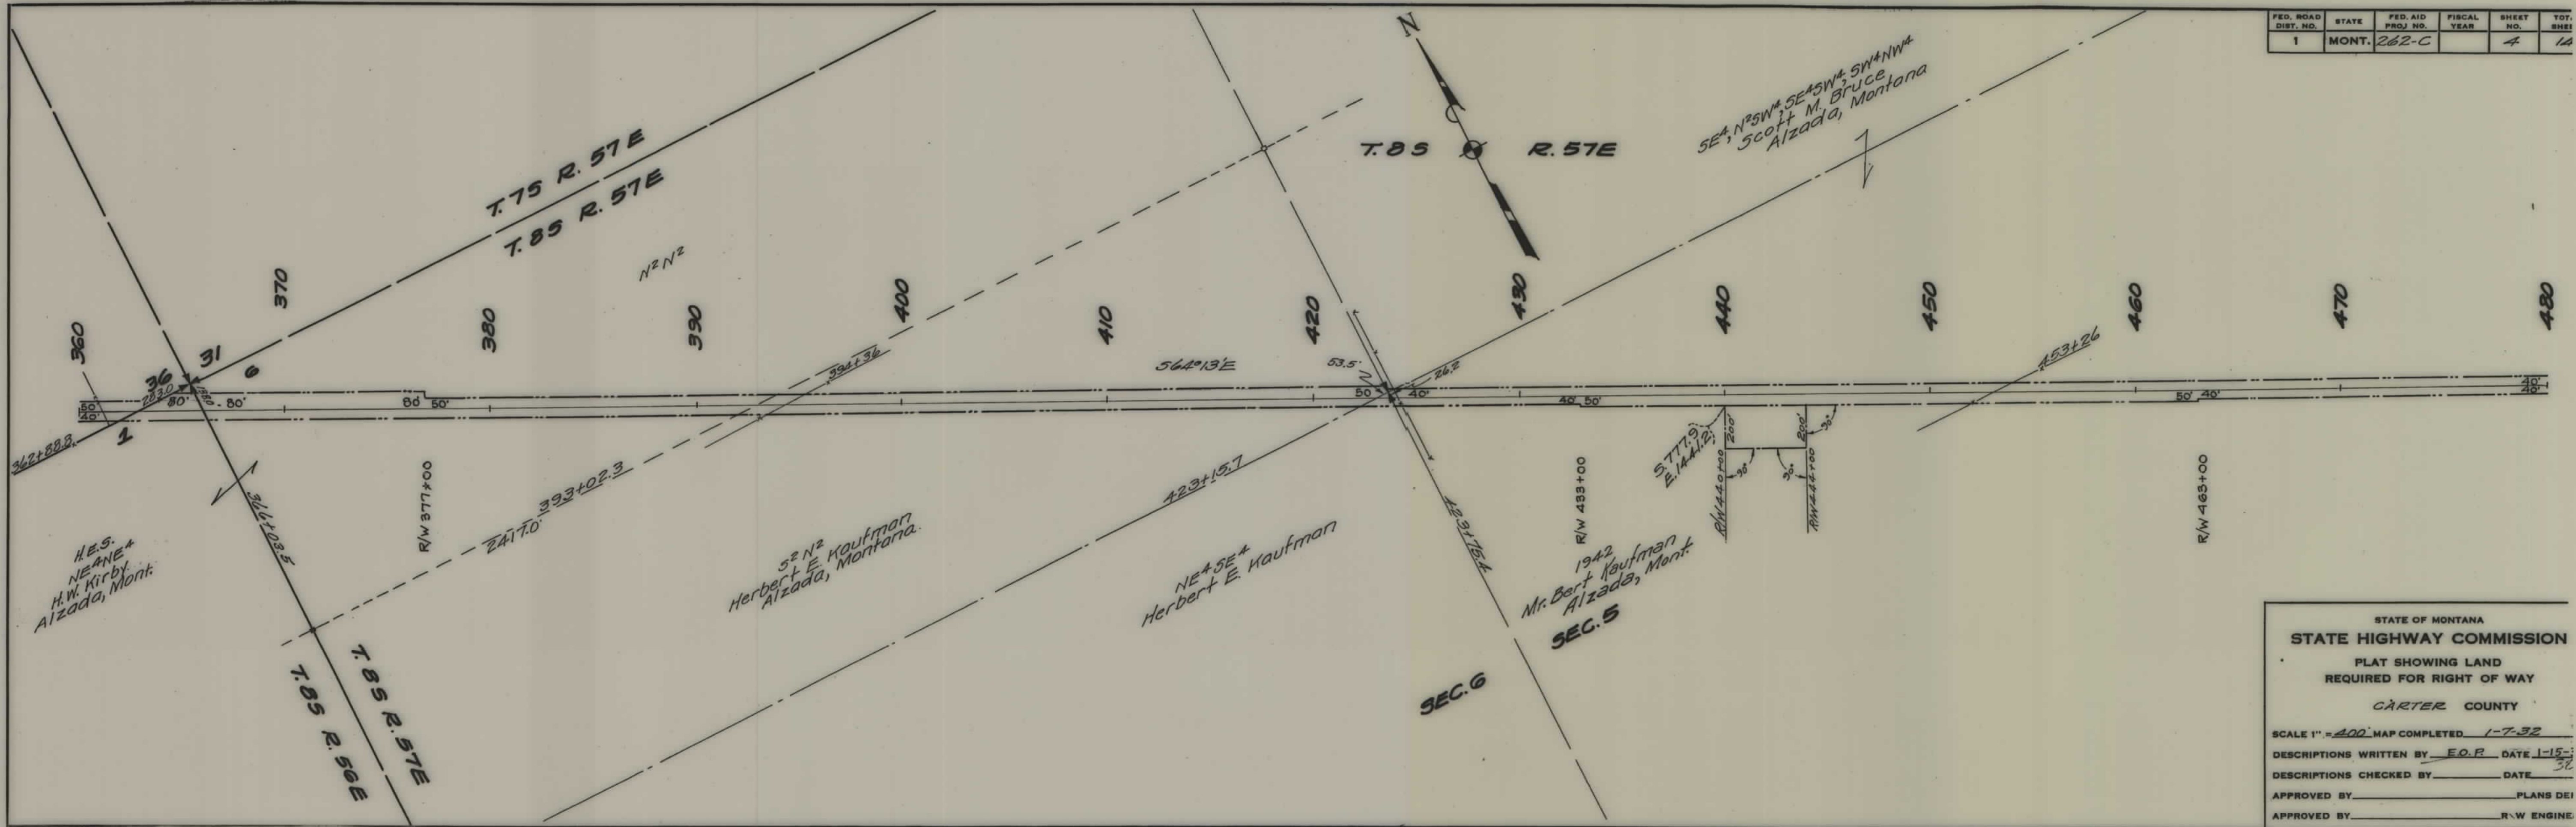

STATE OF MONTANA
STATE HIGHWAY COMMISSION
 PLAT SHOWING LAND
 REQUIRED FOR RIGHT OF WAY
 CARTER COUNTY

SCALE 1" = 400' MAP COMPLETED 1-7-32
 DESCRIPTIONS WRITTEN BY E.O.P. DATE 1-15-32
 DESCRIPTIONS CHECKED BY _____ DATE 3/2
 APPROVED BY _____ PLANS DEI
 APPROVED BY _____ R/W ENGINE

FED. ROAD DIST. NO.	STATE	FED. AID PROJ. NO.	FISCAL YEAR	SHEET NO.	TOT. SHE.
1	MONT.	262-C		5	14

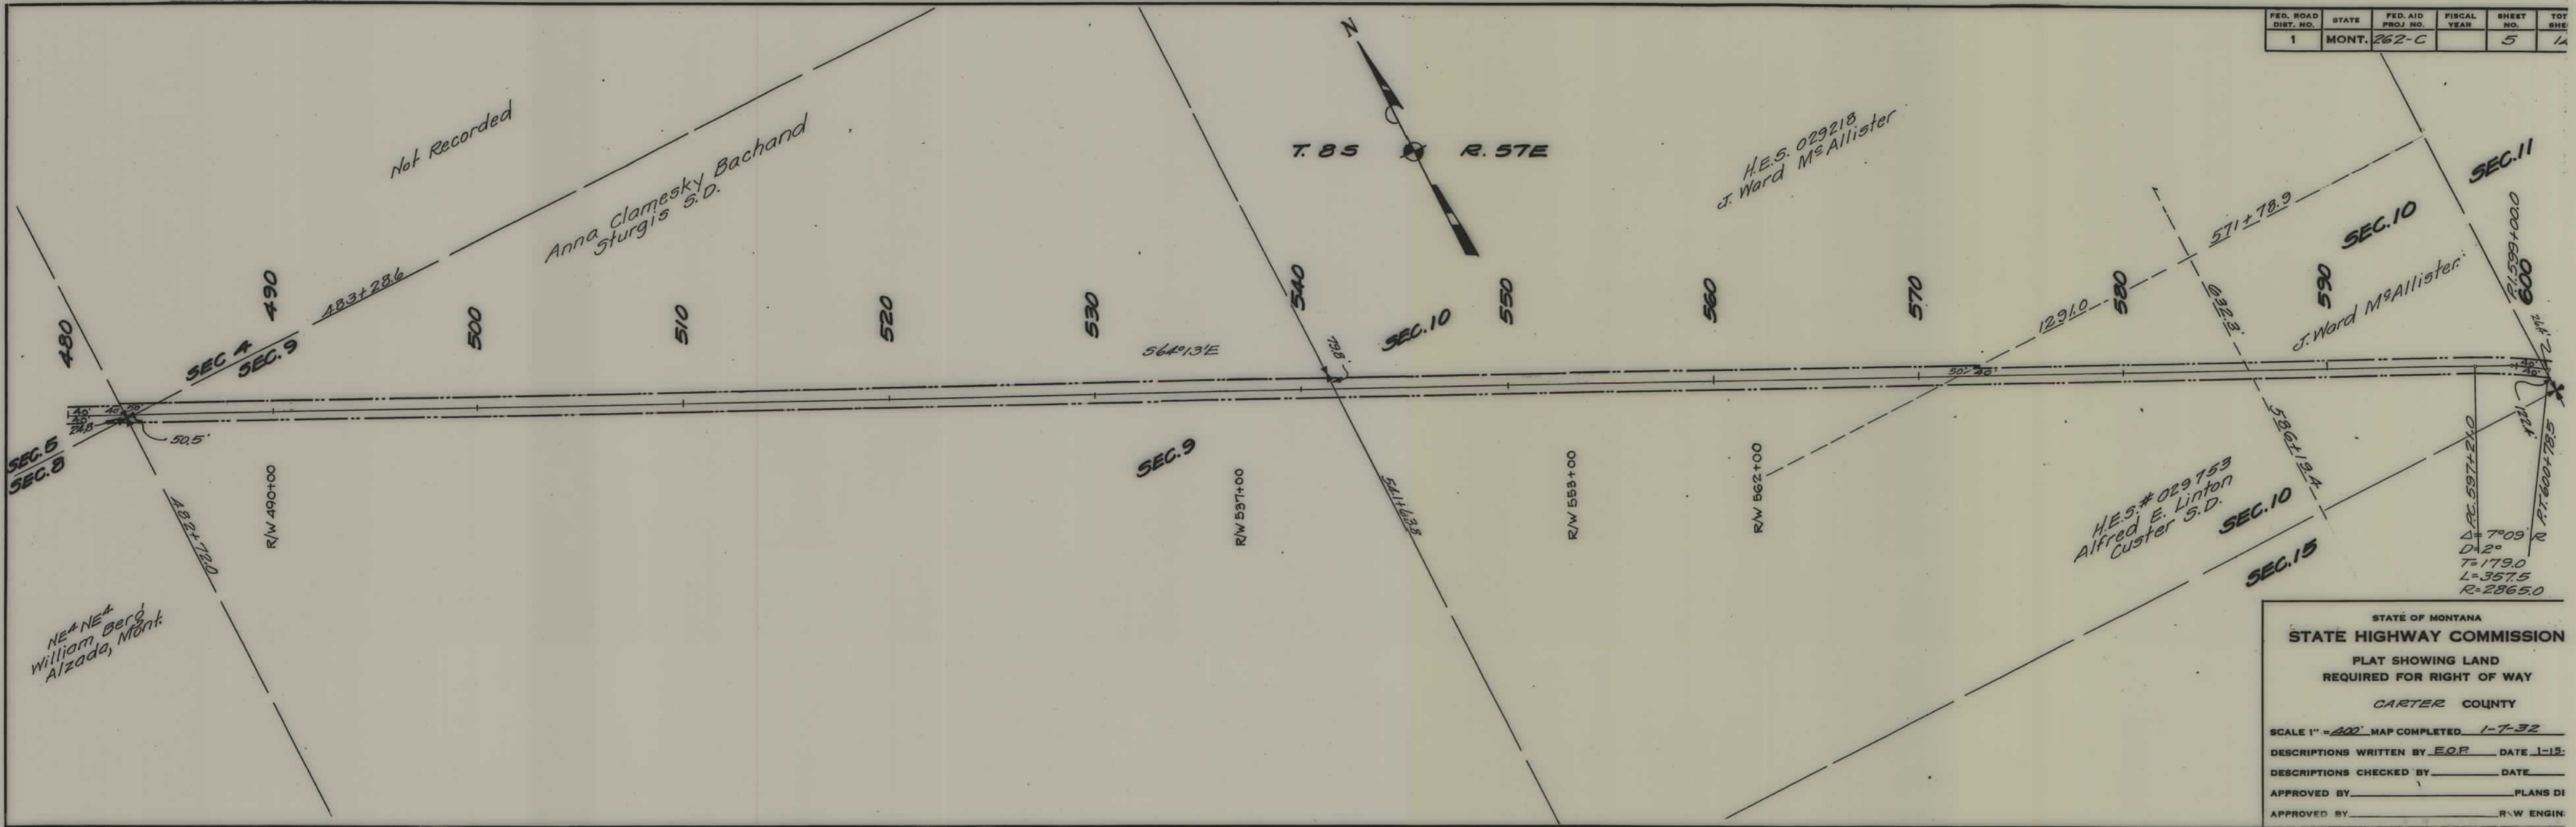


STATE OF MONTANA
STATE HIGHWAY COMMISSION
 PLAT SHOWING LAND
 REQUIRED FOR RIGHT OF WAY
 CARTER COUNTY

SCALE 1" = 400' MAP COMPLETED 1-7-32
 DESCRIPTIONS WRITTEN BY E.O.P. DATE 1-15
 DESCRIPTIONS CHECKED BY _____ DATE _____
 APPROVED BY _____ PLANS DI _____
 APPROVED BY _____ R-W ENGIN _____

TRACING CLOTH 137
 O & S CO., N.Y.


FED. ROAD DIST. NO.	STATE	FED. AID PROJ. NO.	FISCAL YEAR	SHEET NO.	TOT. SHEETS
1	MONT.	262-C		6	14

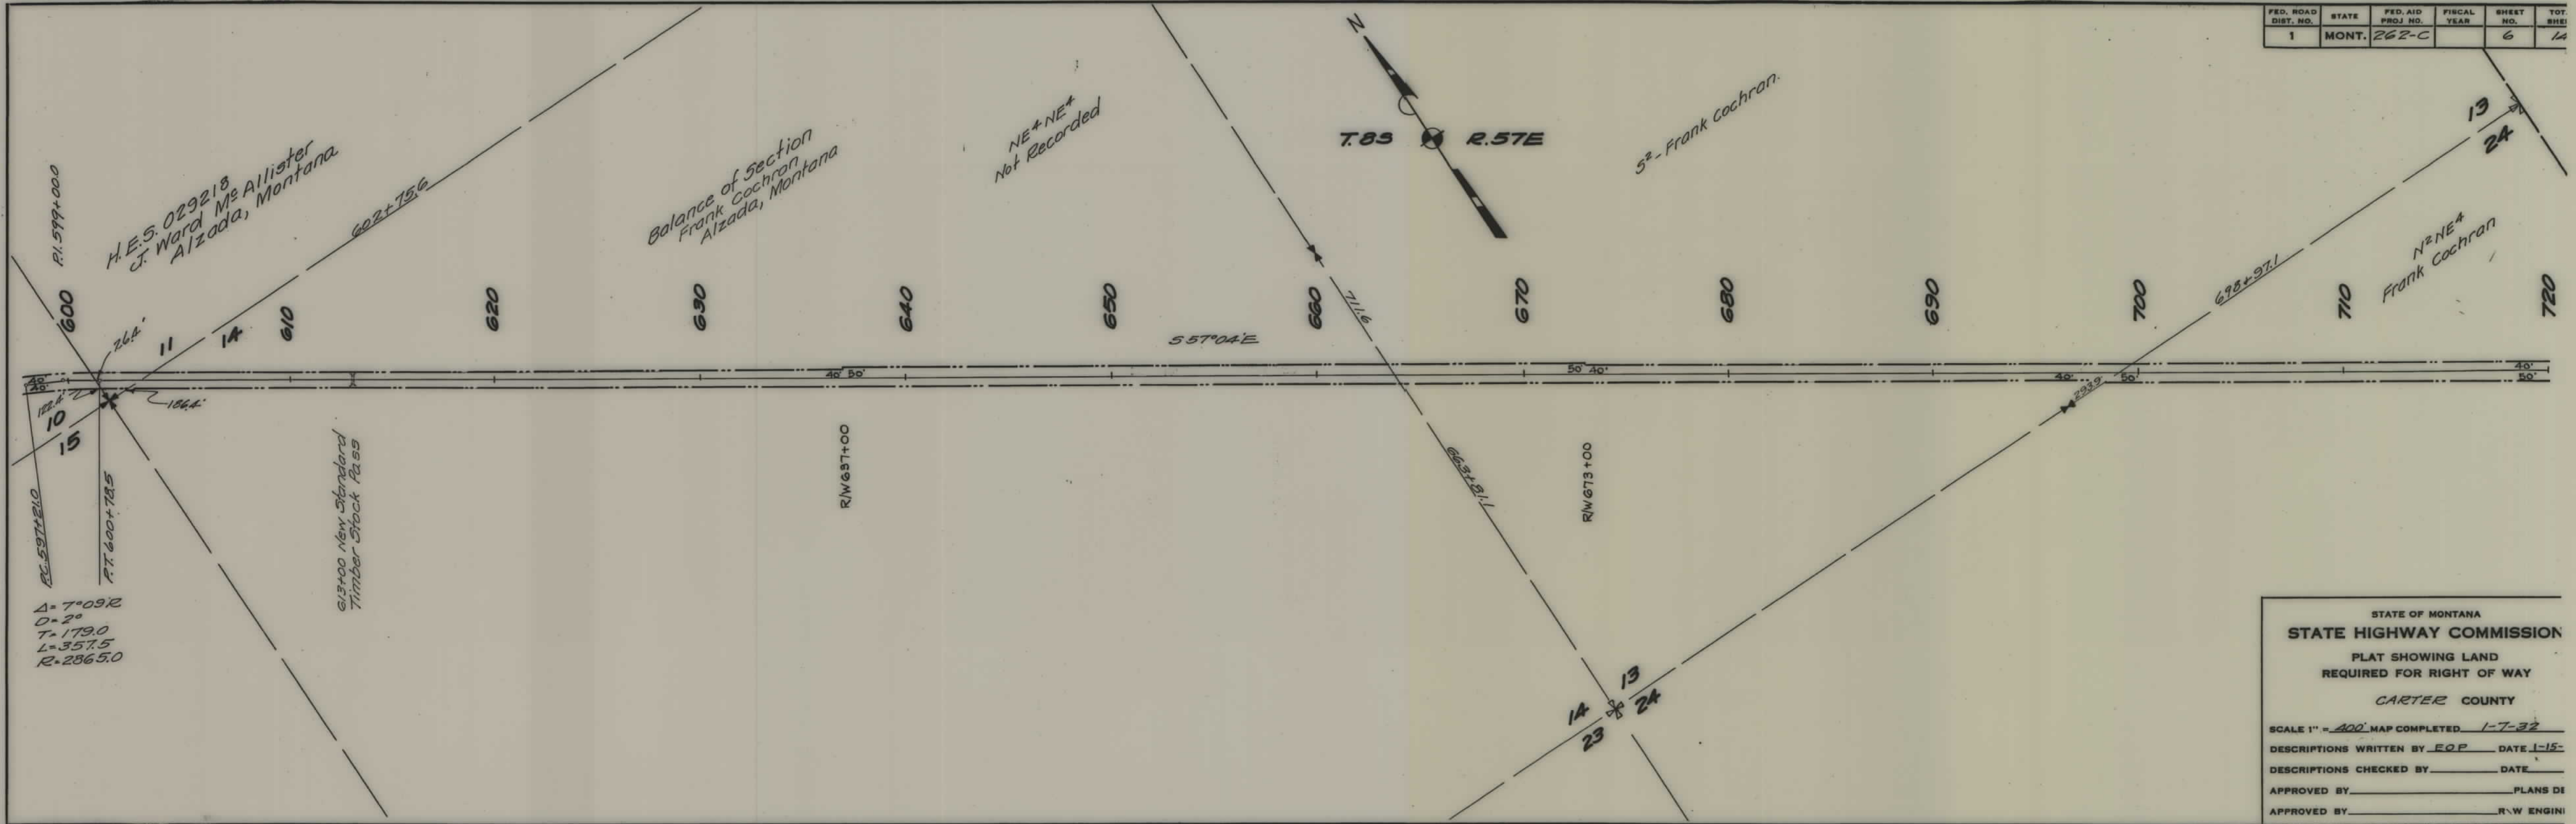

STATE OF MONTANA
STATE HIGHWAY COMMISSION
 PLAT SHOWING LAND
 REQUIRED FOR RIGHT OF WAY
 CARTER COUNTY


SCALE 1" = 400' MAP COMPLETED 1-7-32
 DESCRIPTIONS WRITTEN BY E.O.P. DATE 1-15-
 DESCRIPTIONS CHECKED BY _____ DATE _____
 APPROVED BY _____ PLANS DE
 APPROVED BY _____ R.W. ENGIN

FED. ROAD DIST. NO.	STATE	FED. AID PROJ. NO.	FISCAL YEAR	SHEET NO.	TO SH.
1	MONT.	262-C		7	1

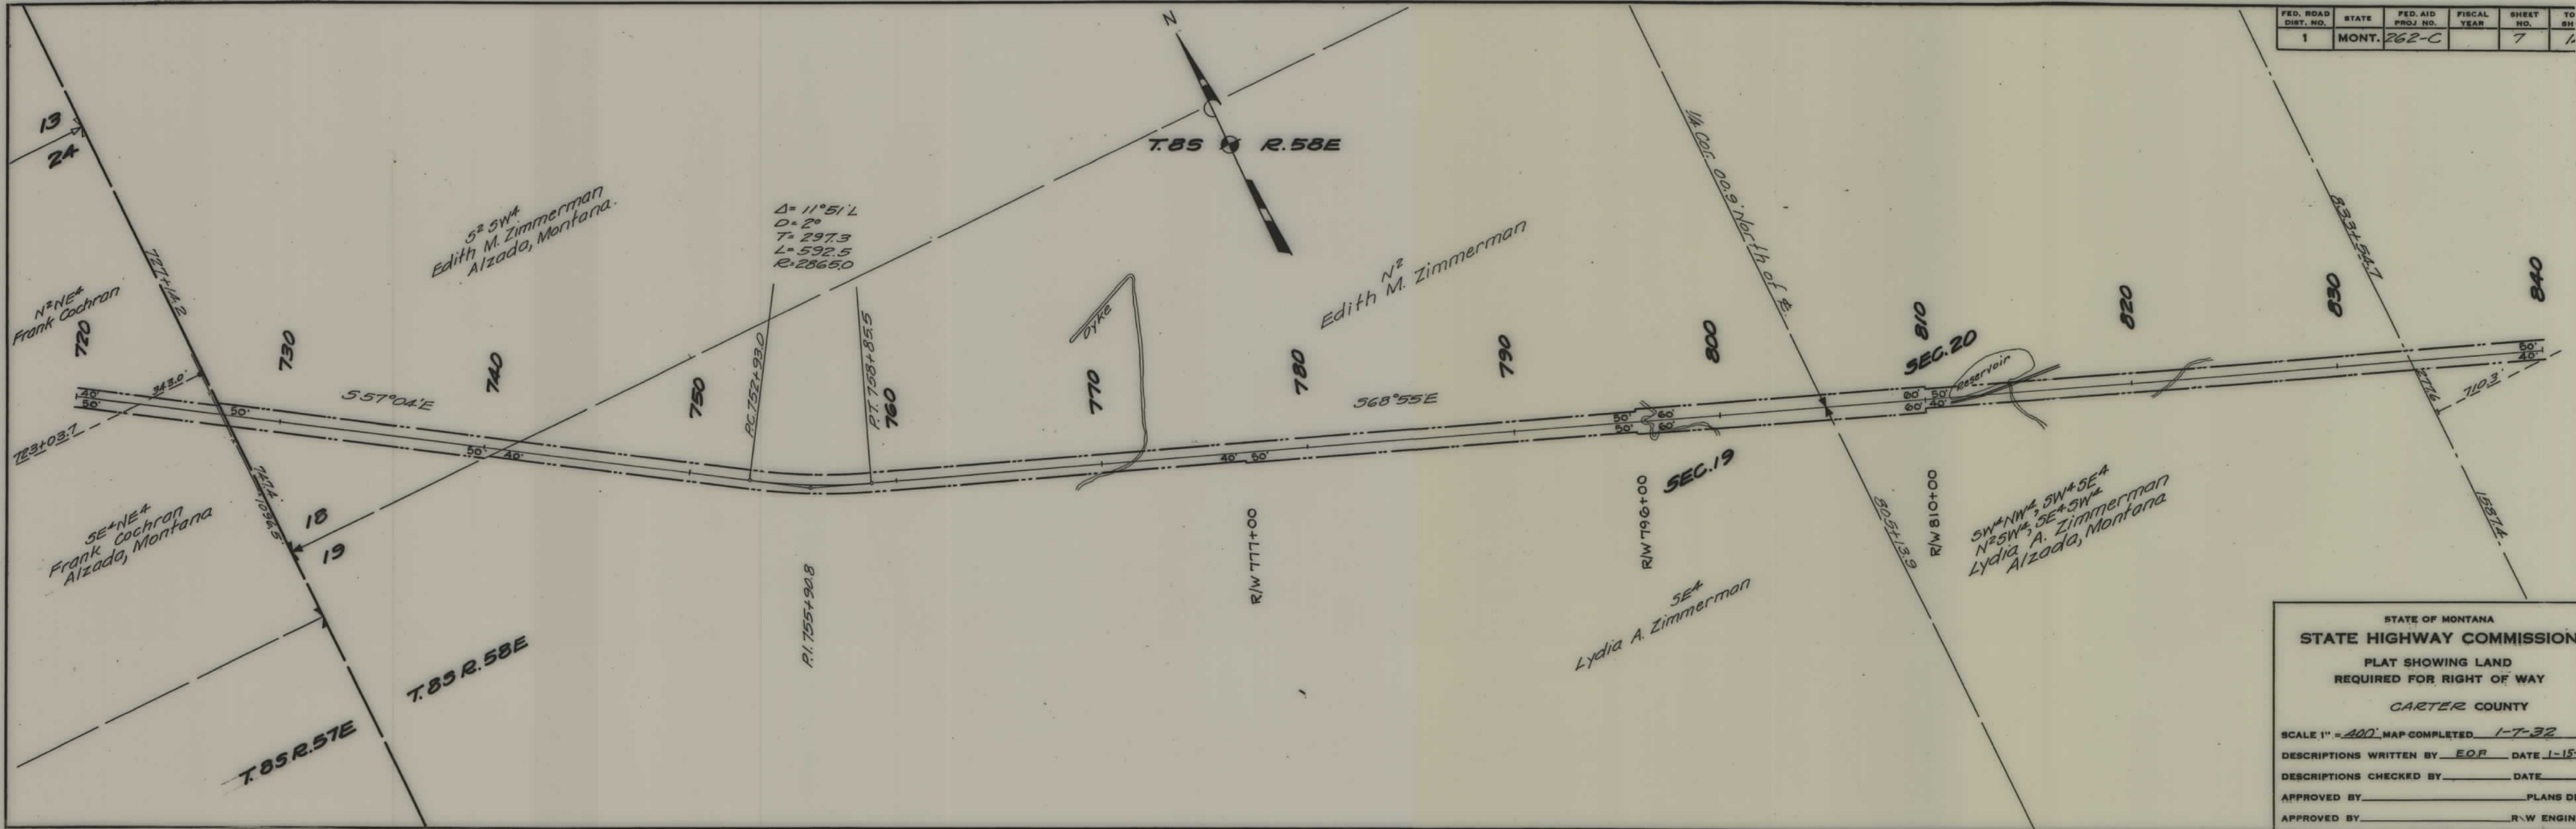

STATE OF MONTANA
 STATE HIGHWAY COMMISSION
 PLAT SHOWING LAND
 REQUIRED FOR RIGHT OF WAY
 CARTER COUNTY
 SCALE 1" = 400', MAP COMPLETED 1-7-32
 DESCRIPTIONS WRITTEN BY EOP DATE 1-15-32
 DESCRIPTIONS CHECKED BY _____ DATE _____
 APPROVED BY _____ PLANS DEP
 APPROVED BY _____ R.W. ENGINEER


FED. ROAD DIST. NO.	STATE	FED. AID PROJ. NO.	FISCAL YEAR	SHEET NO.	TOT. SHEETS
1	MONT.	262-C		8	14

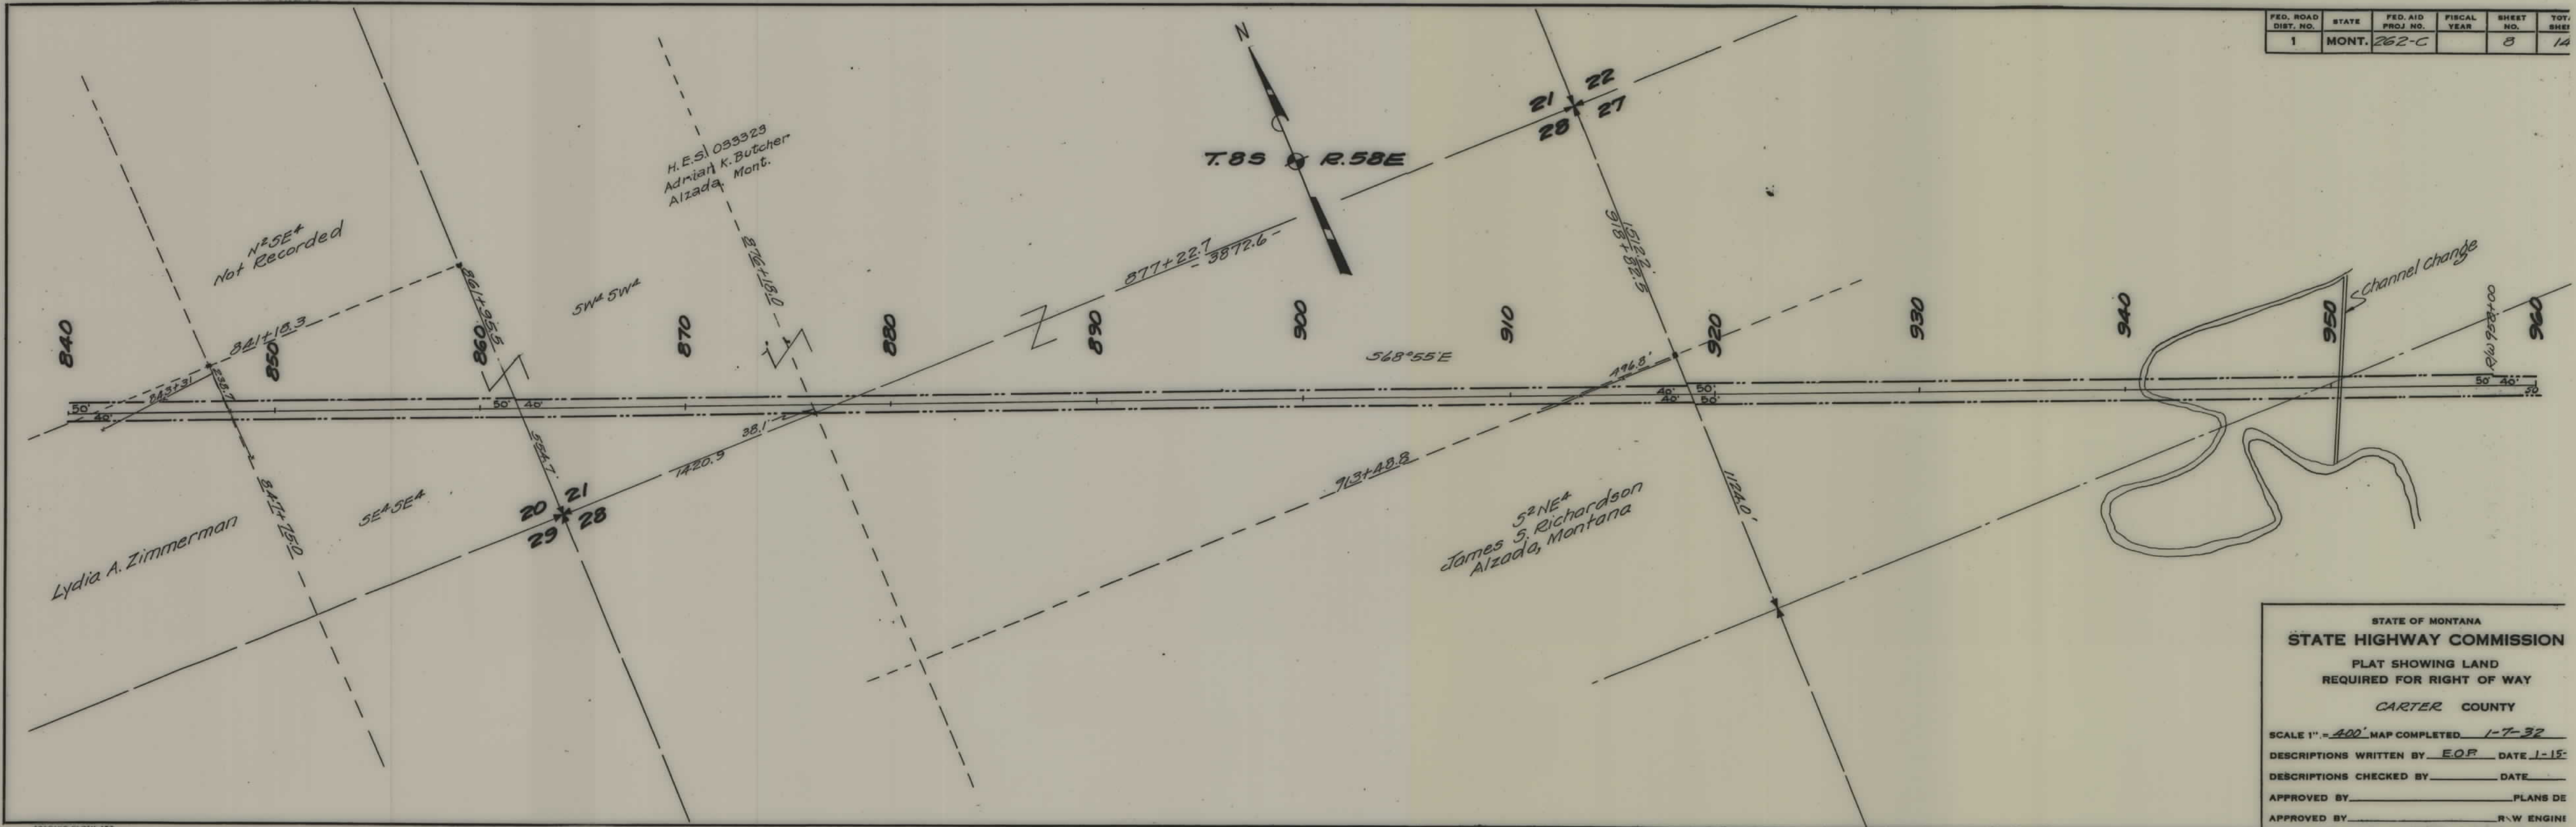

STATE OF MONTANA
STATE HIGHWAY COMMISSION
 PLAT SHOWING LAND
 REQUIRED FOR RIGHT OF WAY
 CARTER COUNTY
 SCALE 1" = 400' MAP COMPLETED 1-7-32
 DESCRIPTIONS WRITTEN BY EOP DATE 1-15
 DESCRIPTIONS CHECKED BY _____ DATE _____
 APPROVED BY _____ PLANS DE
 APPROVED BY _____ R.W. ENGINE

TRACING CLOTH 187
 11 x 8 1/2 CO., N.Y.C.


FED. ROAD DIST. NO.	STATE	FED. AID PROJ. NO.	FISCAL YEAR	SHEET NO.	TOT. SHEETS
1	MONT.	262-C		9	14

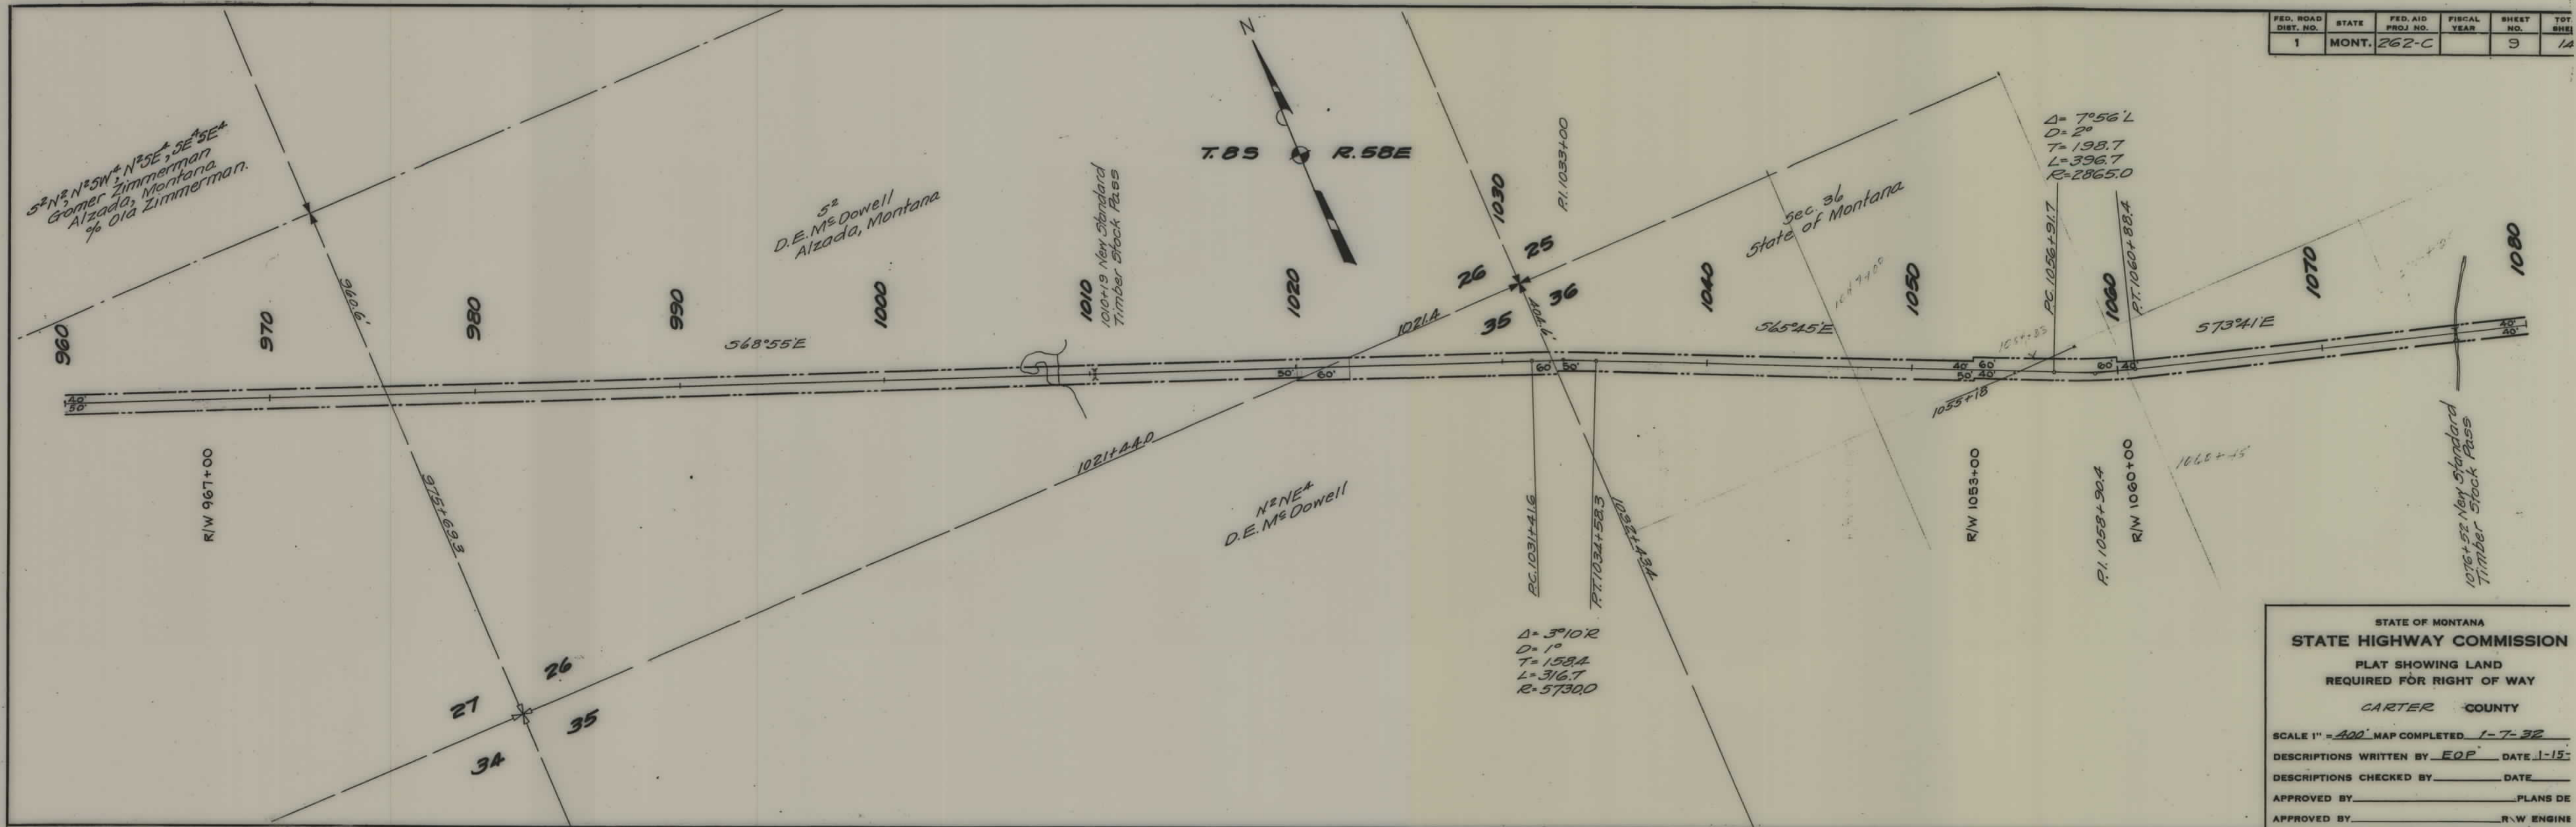

STATE OF MONTANA
STATE HIGHWAY COMMISSION
 PLAT SHOWING LAND
 REQUIRED FOR RIGHT OF WAY
 CARTER COUNTY

SCALE 1" = 400' MAP COMPLETED 1-7-32
 DESCRIPTIONS WRITTEN BY EOP DATE 1-15-
 DESCRIPTIONS CHECKED BY _____ DATE _____
 APPROVED BY _____ PLANS DE _____
 APPROVED BY _____ R/W ENGINE _____


FED. ROAD DIST. NO.	STATE	FED. AID PROJ. NO.	FISCAL YEAR	SHEET NO.	TOT. SHEET
1	MONT.	262-C		10	14

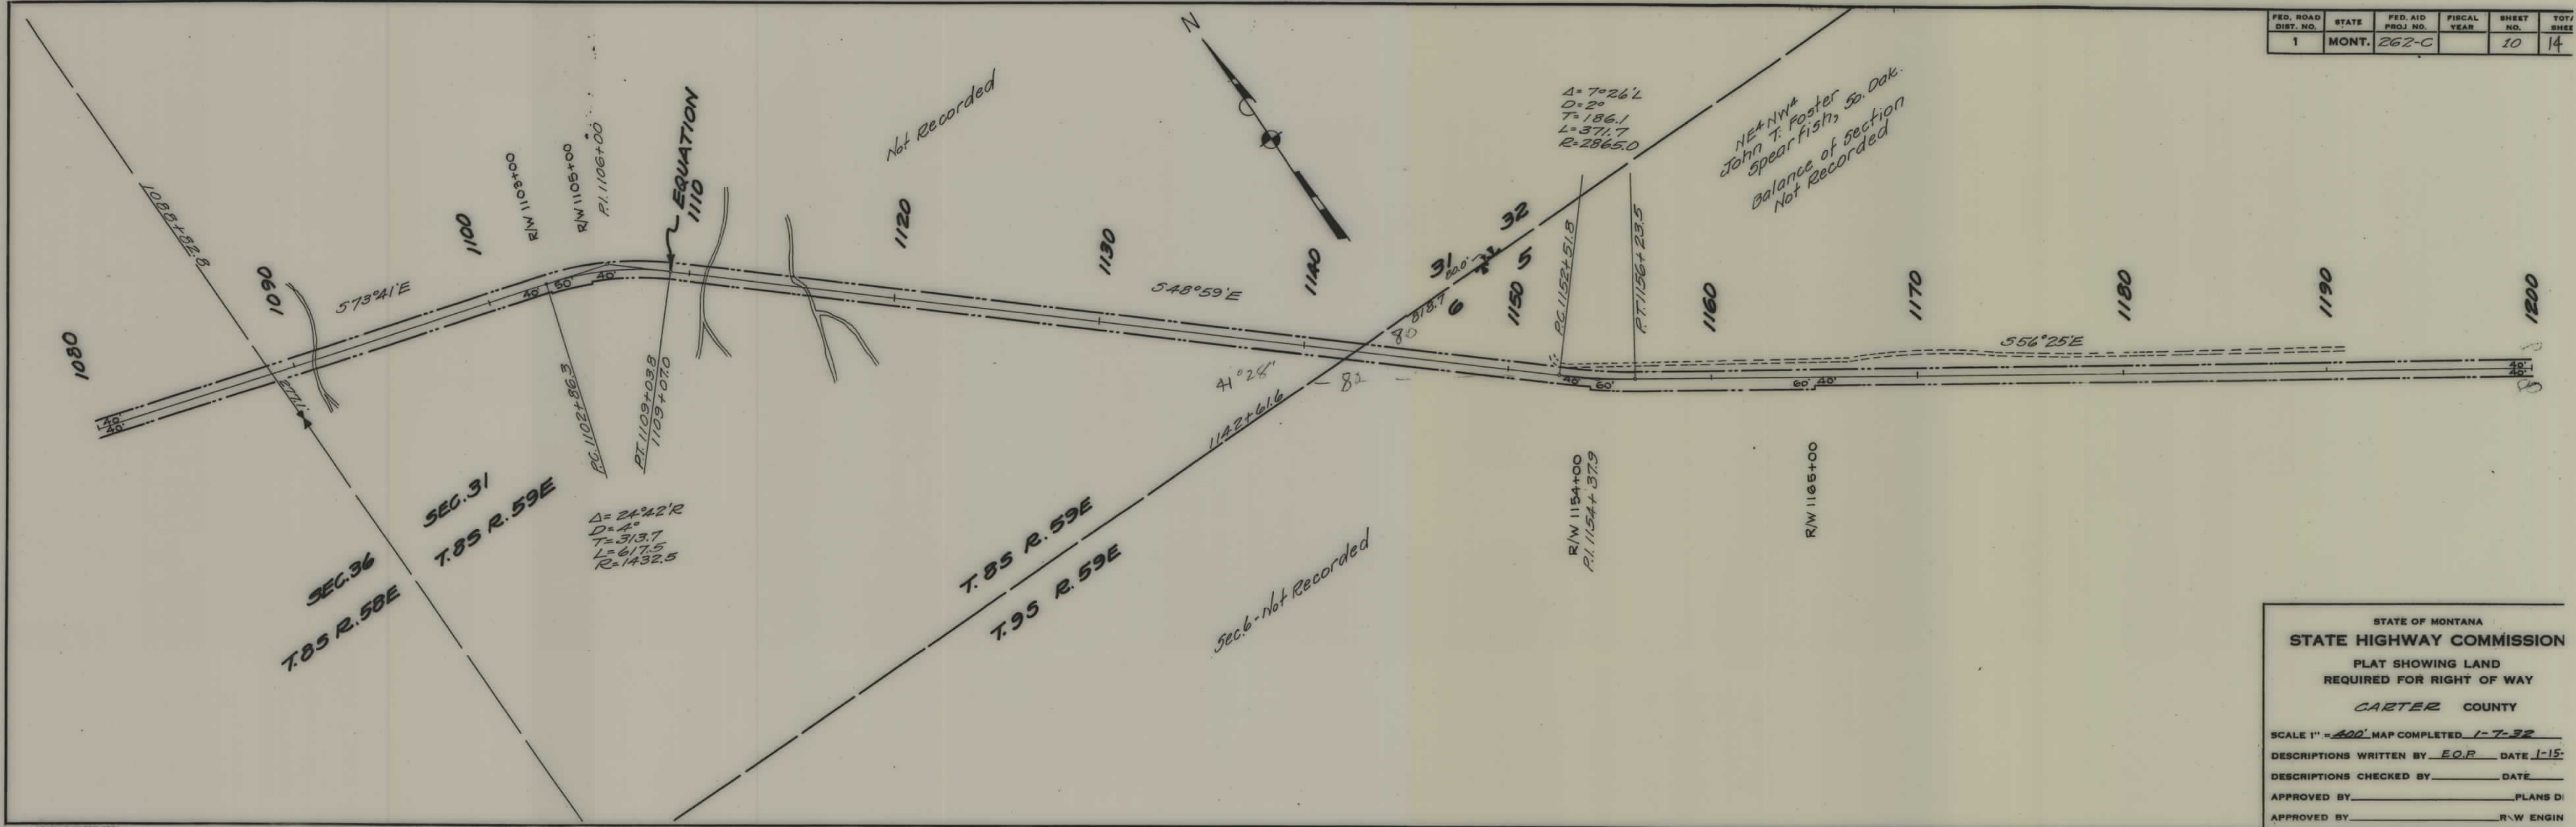

STATE OF MONTANA
STATE HIGHWAY COMMISSION
 PLAT SHOWING LAND
 REQUIRED FOR RIGHT OF WAY
 CARTER COUNTY

SCALE 1" = 400'. MAP COMPLETED 1-7-32
 DESCRIPTIONS WRITTEN BY E.O.P. DATE 1-15-
 DESCRIPTIONS CHECKED BY _____ DATE _____
 APPROVED BY _____ PLANS D
 APPROVED BY _____ R.W. ENGINEER


FED. ROAD DIST. NO.	STATE	FED. AID PROJ. NO.	FISCAL YEAR	SHEET NO.	TOTAL SHEET
1	MONT.	262-C		11	14

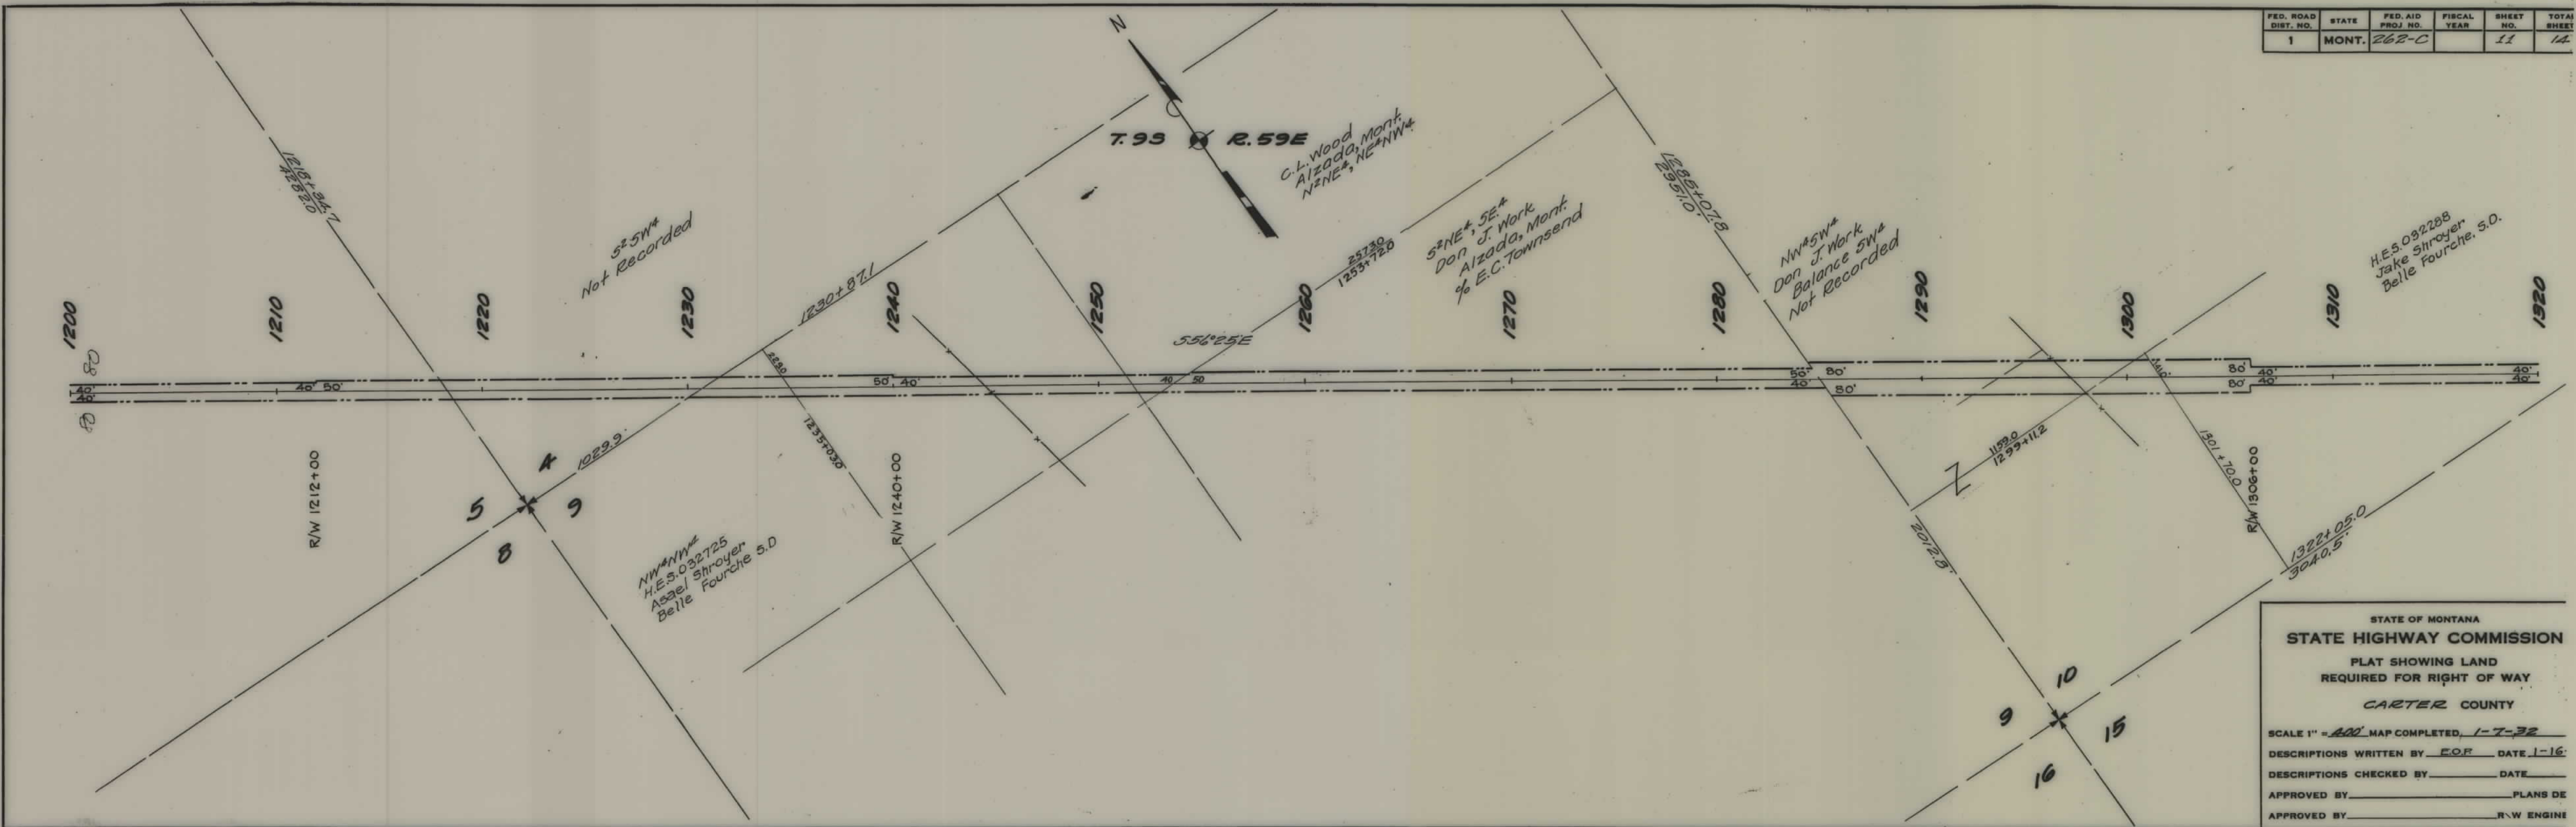

STATE OF MONTANA
STATE HIGHWAY COMMISSION
 PLAT SHOWING LAND
 REQUIRED FOR RIGHT OF WAY
 CARTER COUNTY

SCALE 1" = 400' MAP COMPLETED 1-7-32
 DESCRIPTIONS WRITTEN BY E.O.P. DATE 1-16
 DESCRIPTIONS CHECKED BY _____ DATE _____
 APPROVED BY _____ PLANS DE
 APPROVED BY _____ R.W. ENGINE


FED. ROAD DIST. NO.	STATE	FED. AID PROJ. NO.	FISCAL YEAR	SHEET NO.	TOT SHE.
1	MONT.	262-C		12	14

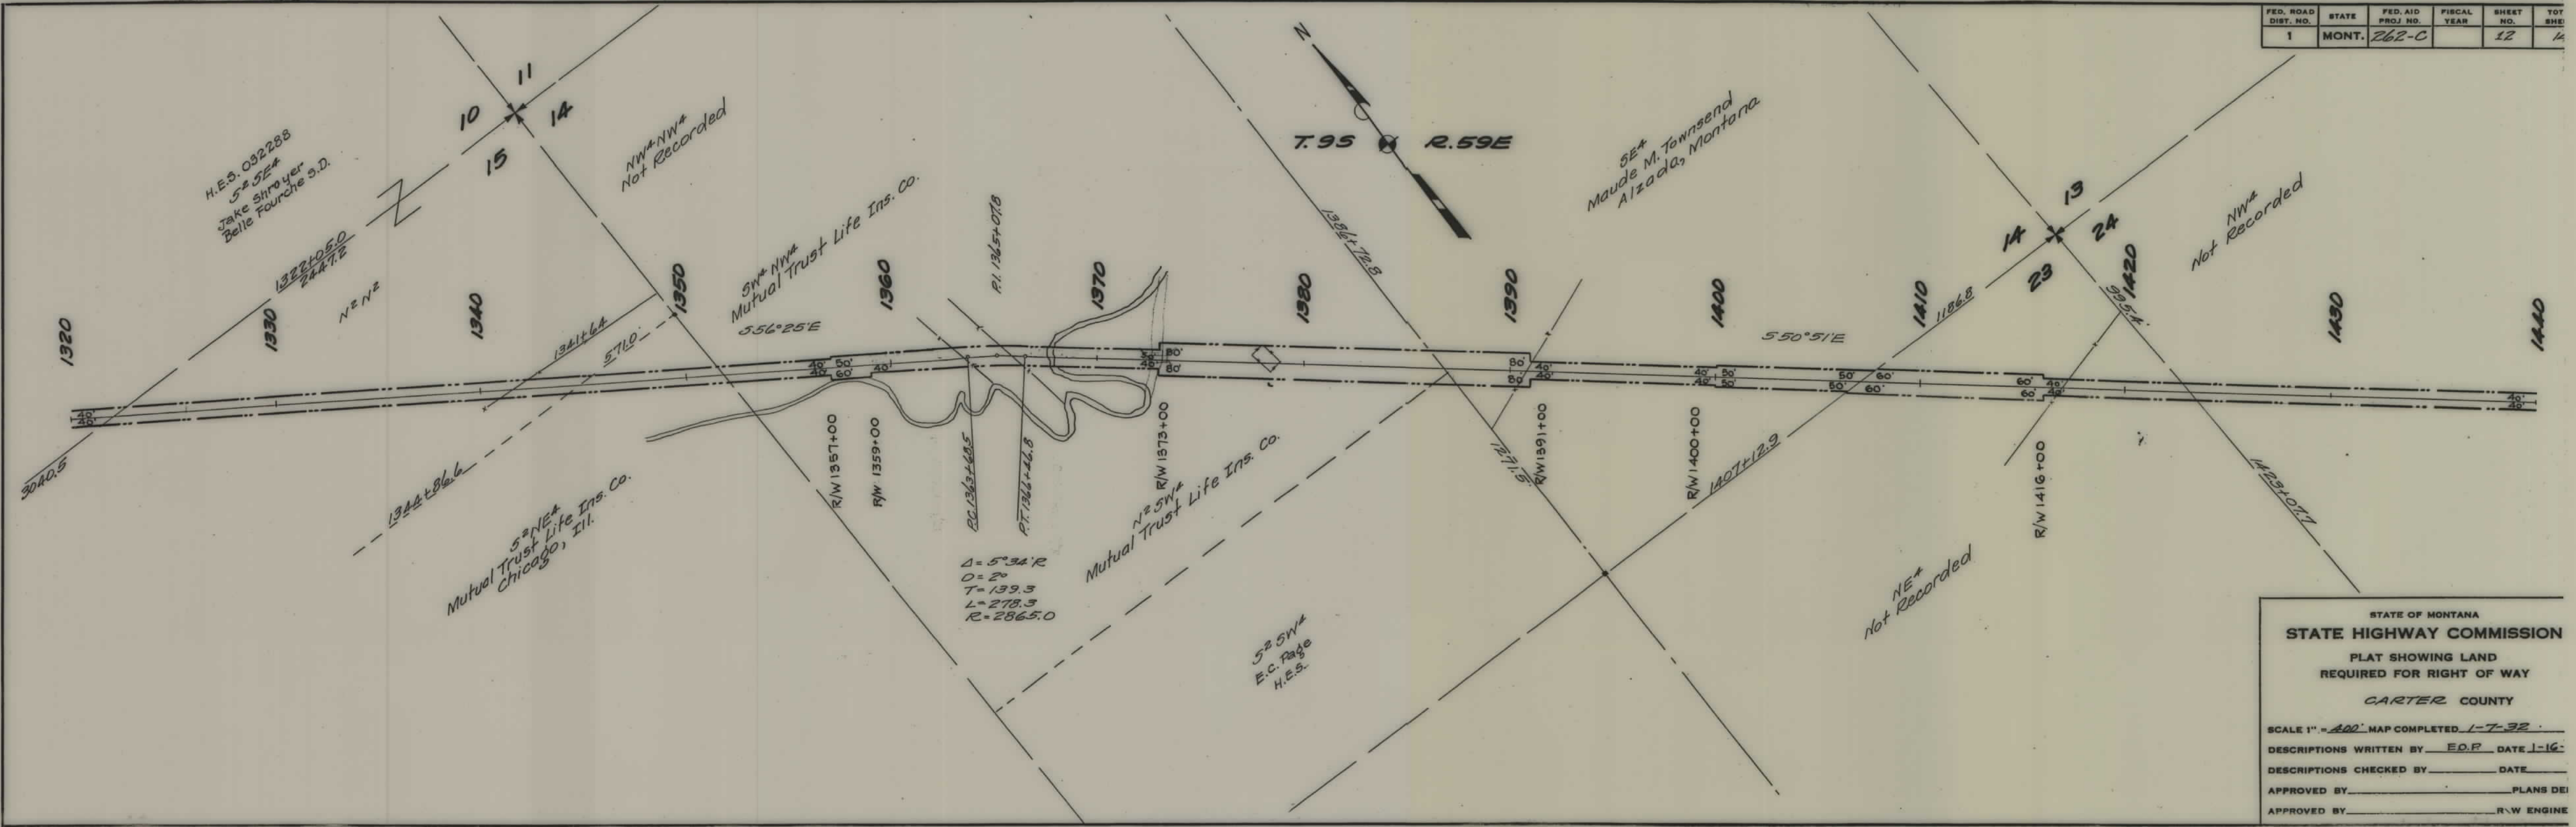

STATE OF MONTANA
STATE HIGHWAY COMMISSION
 PLAT SHOWING LAND
 REQUIRED FOR RIGHT OF WAY
 CARTER COUNTY

SCALE 1" = 400' MAP COMPLETED 1-7-32
 DESCRIPTIONS WRITTEN BY E.O.P. DATE 1-16-
 DESCRIPTIONS CHECKED BY _____ DATE _____
 APPROVED BY _____ PLANS DEI
 APPROVED BY _____ R.W. ENGINE

FED. ROAD DIST. NO.	STATE	FED. AID PROJ. NO.	FISCAL YEAR	SHEET NO.	TOTAL SHEETS
1	MONT.	262-C		13	14

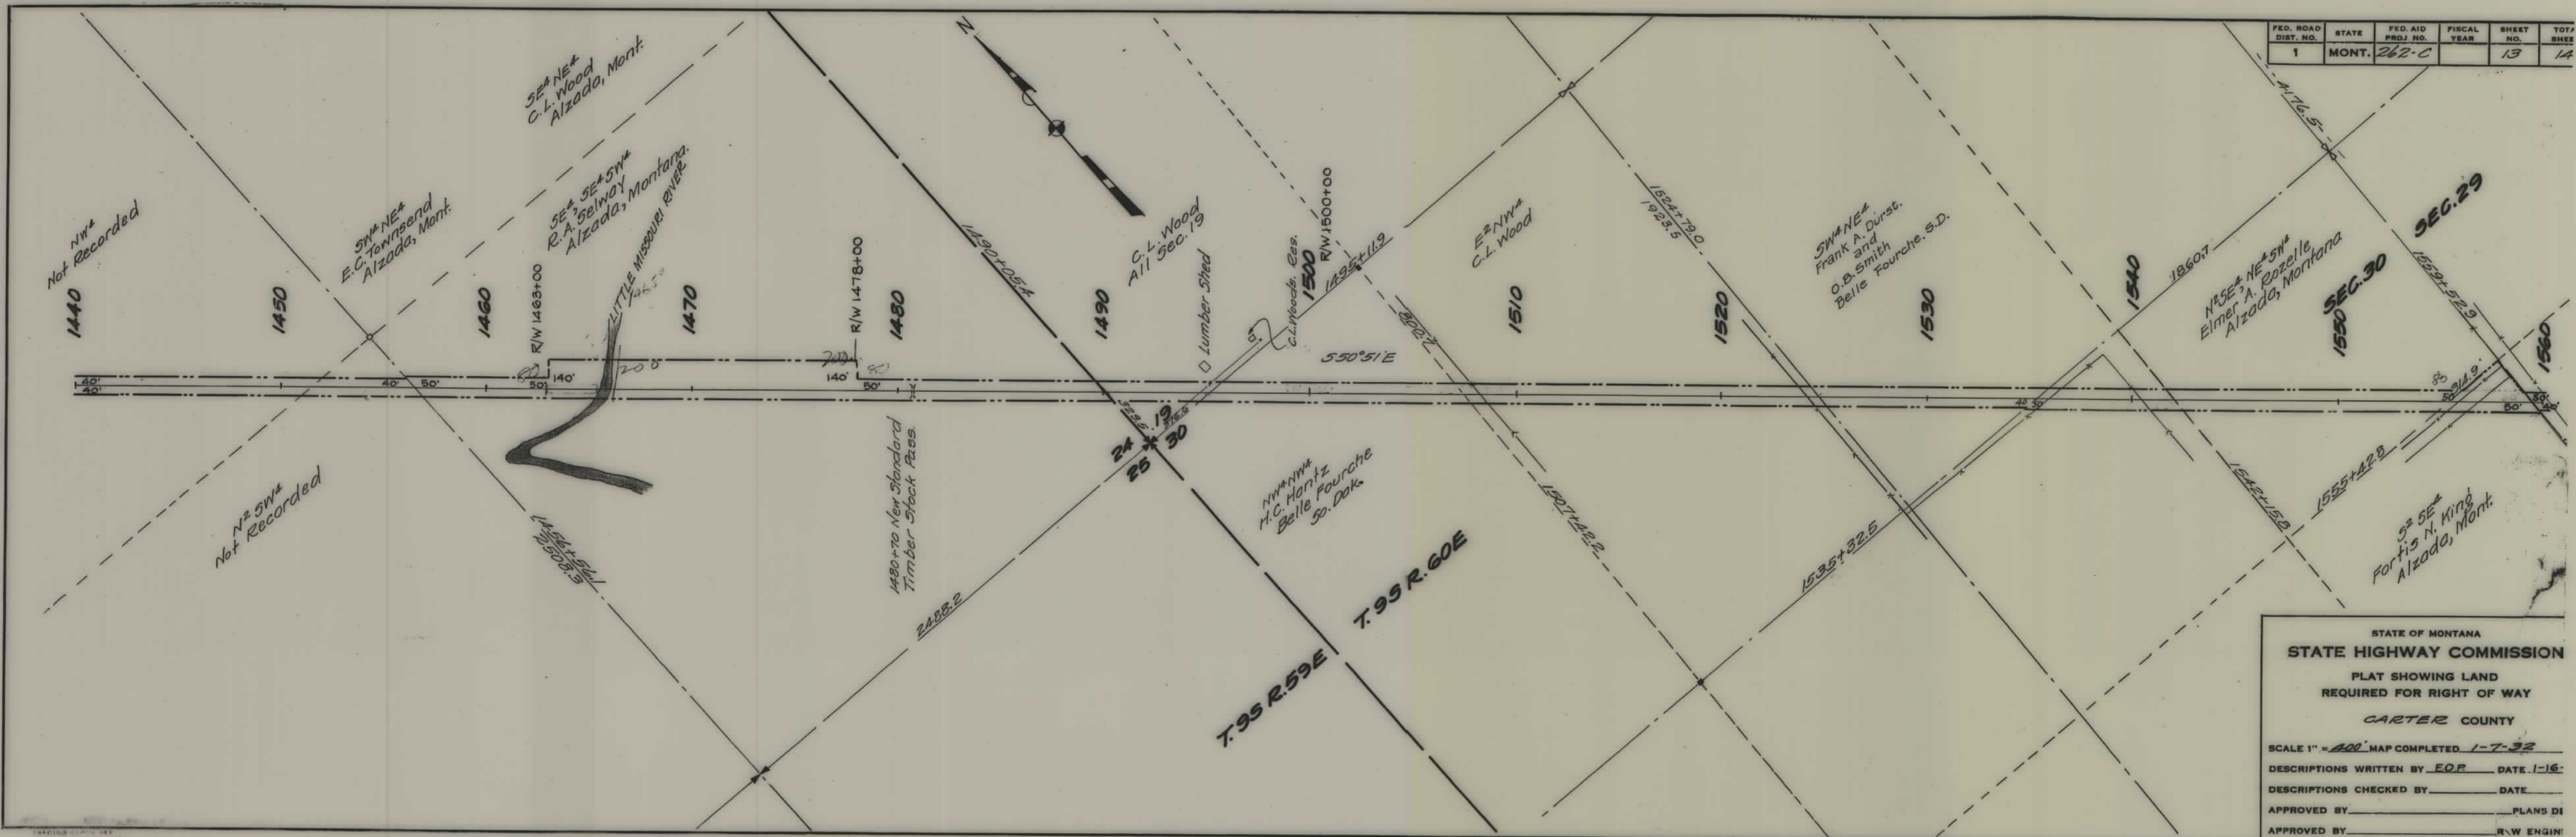

STATE OF MONTANA
STATE HIGHWAY COMMISSION
 PLAT SHOWING LAND
 REQUIRED FOR RIGHT OF WAY
 CARTER COUNTY

SCALE 1" = 400' MAP COMPLETED 1-7-32
 DESCRIPTIONS WRITTEN BY EDP DATE 1-16-
 DESCRIPTIONS CHECKED BY _____ DATE _____
 APPROVED BY _____ PLANS DE
 APPROVED BY _____ R.W. ENGINEER

FED. ROAD DIST. NO.	STATE	FED. AID PROJ. NO.	FISCAL YEAR	SHEET NO.	TOT SHEETS
1	MONT.	262-C		14	14

