


PLANS
NOT
TO
SCALE


FED. ROAD DIST. NO.	STATE	FED. AID PROJ. NO.	FISCAL YEAR	SHEET NO.	TOTAL SHEETS
1	MONT.	F 262(7)		1	5

1262-07

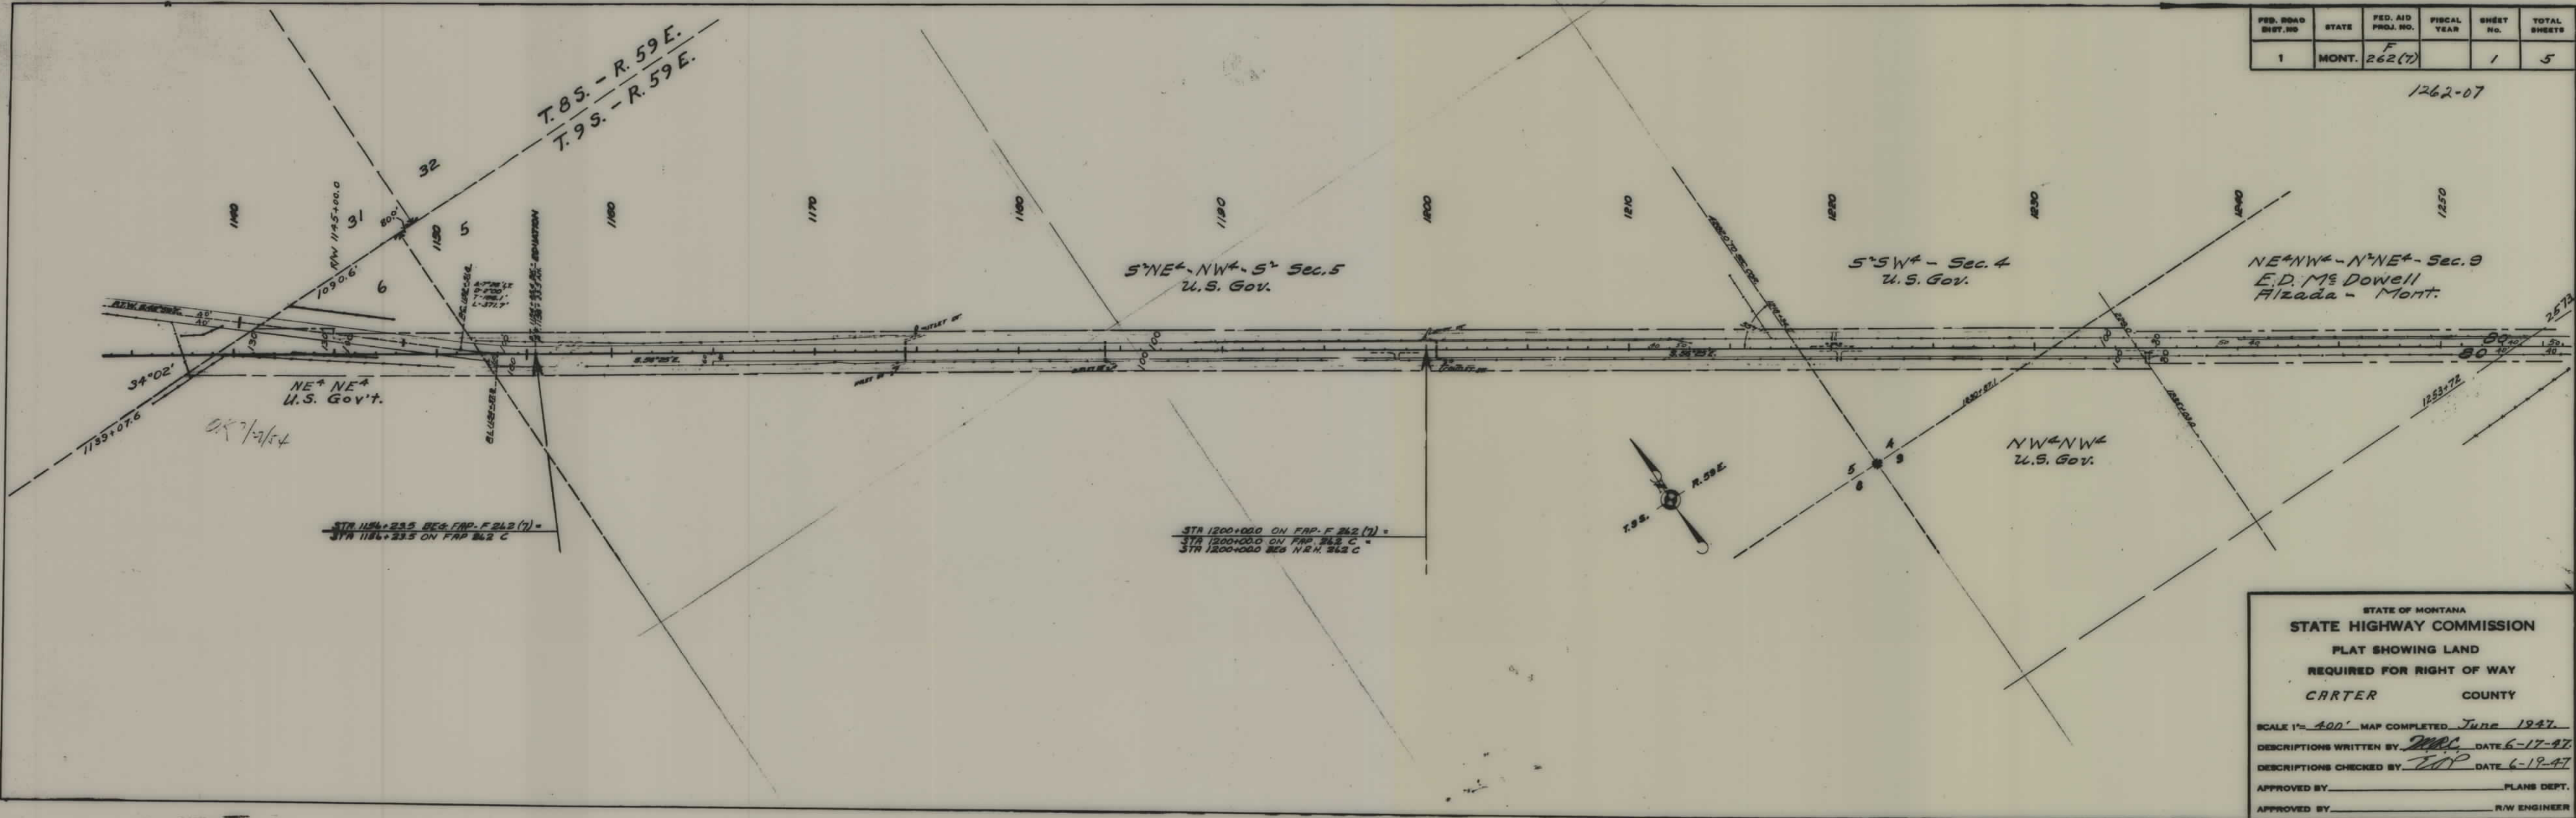

FED. ROAD DIST. NO.	STATE	FED. AID PROJ. NO.	FISCAL YEAR	SHEET NO.	TOTAL SHEETS
1	MONT.	262(7)		2	5

1262-07

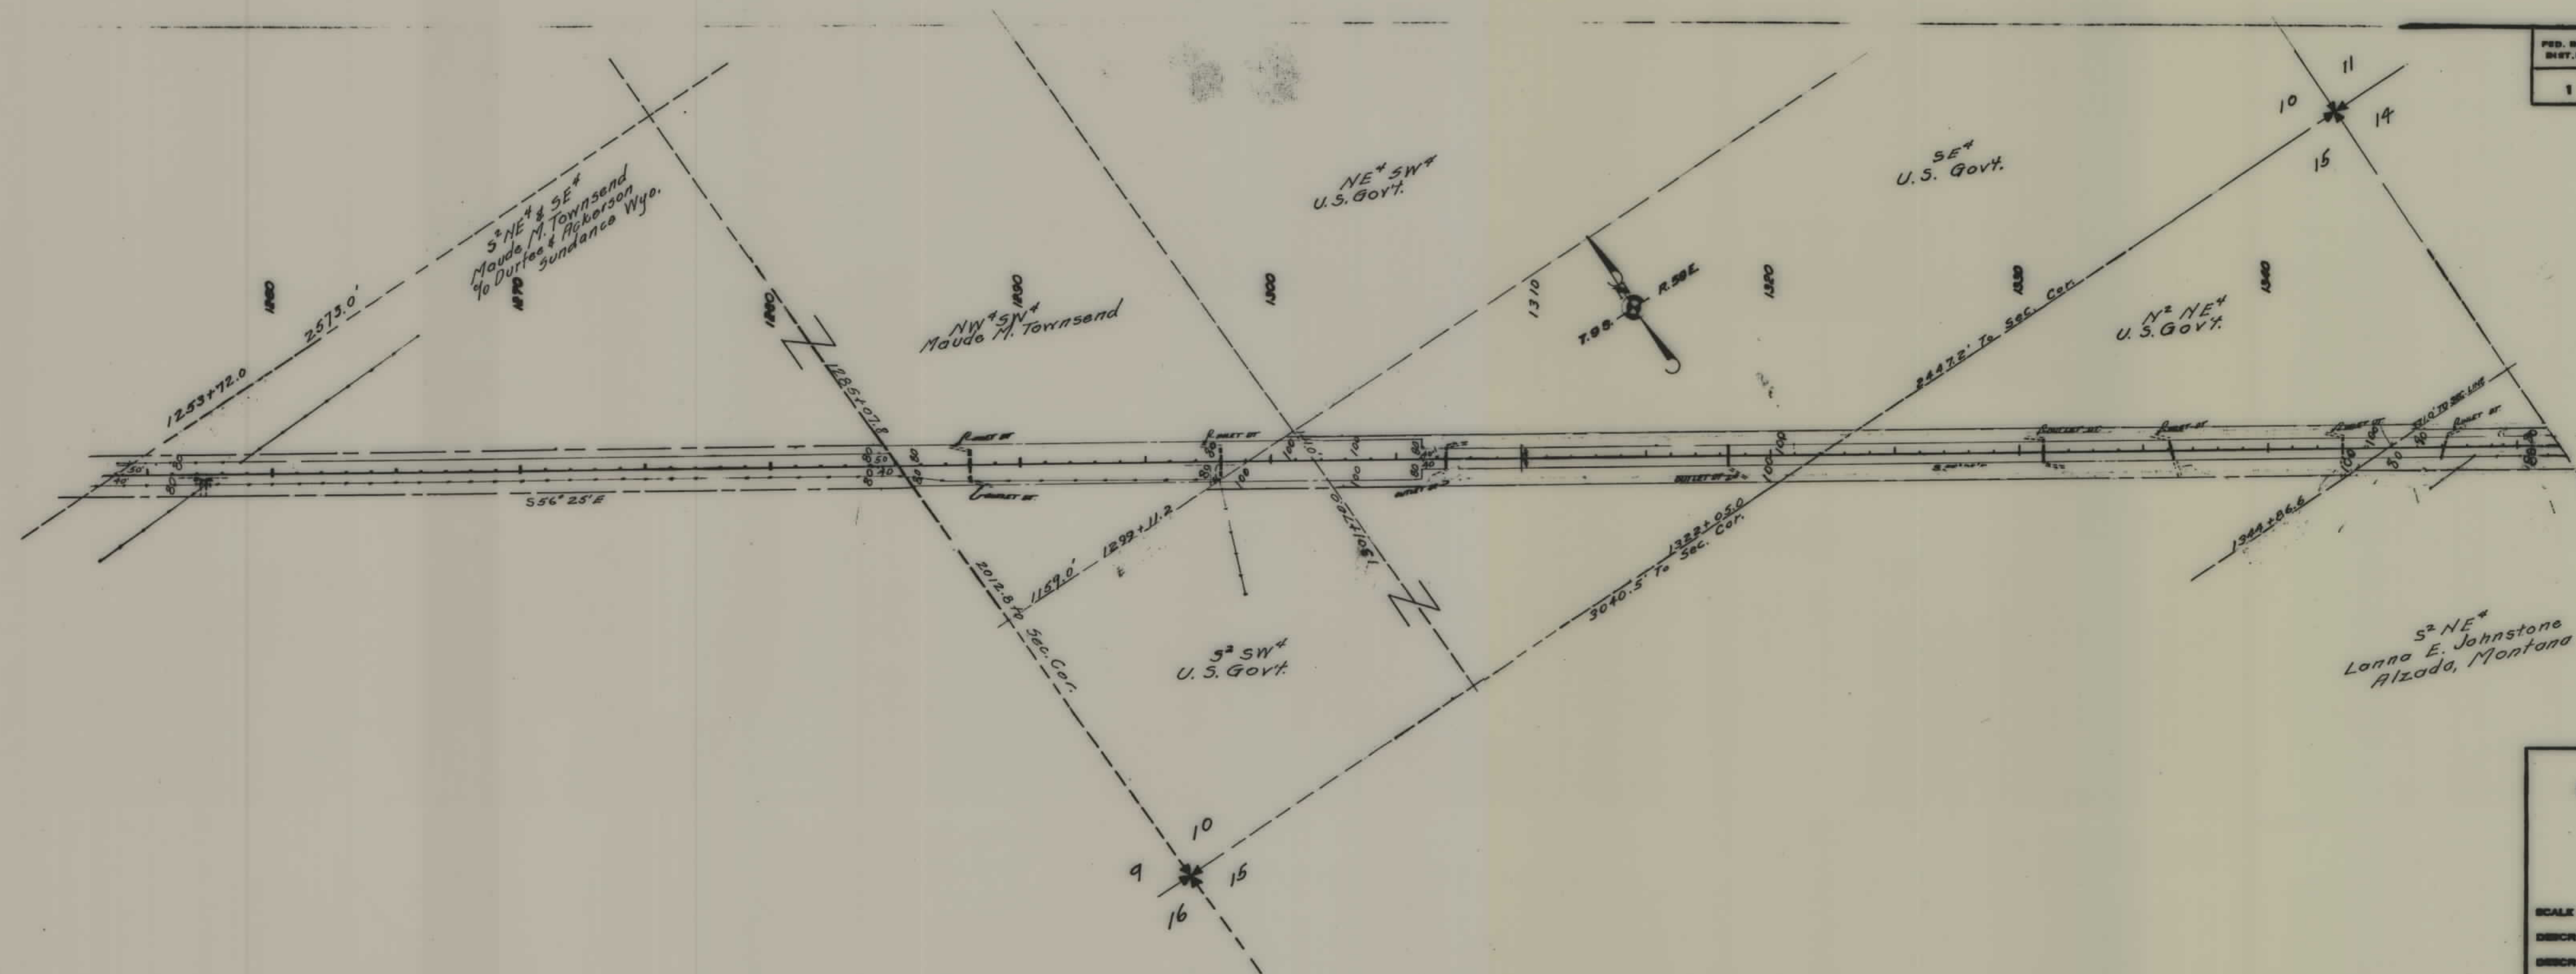


STATE OF MONTANA
STATE HIGHWAY COMMISSION
PLAT SHOWING LAND
REQUIRED FOR RIGHT OF WAY
CARTER COUNTY

SCALE 1"= 400' MAP COMPLETED June 1947.
DESCRIPTIONS WRITTEN BY MBC DATE 6-17-47
DESCRIPTIONS CHECKED BY JEP DATE 6-17-47
APPROVED BY _____ PLANS DEPT.
APPROVED BY _____ R/W ENGINEER

FED. ROAD DIST. NO.	STATE	FED. AID PROJ. NO.	FISCAL YEAR	SHEET NO.	TOTAL SHEETS
1	MONT.	F-26207		3	5

1262-07

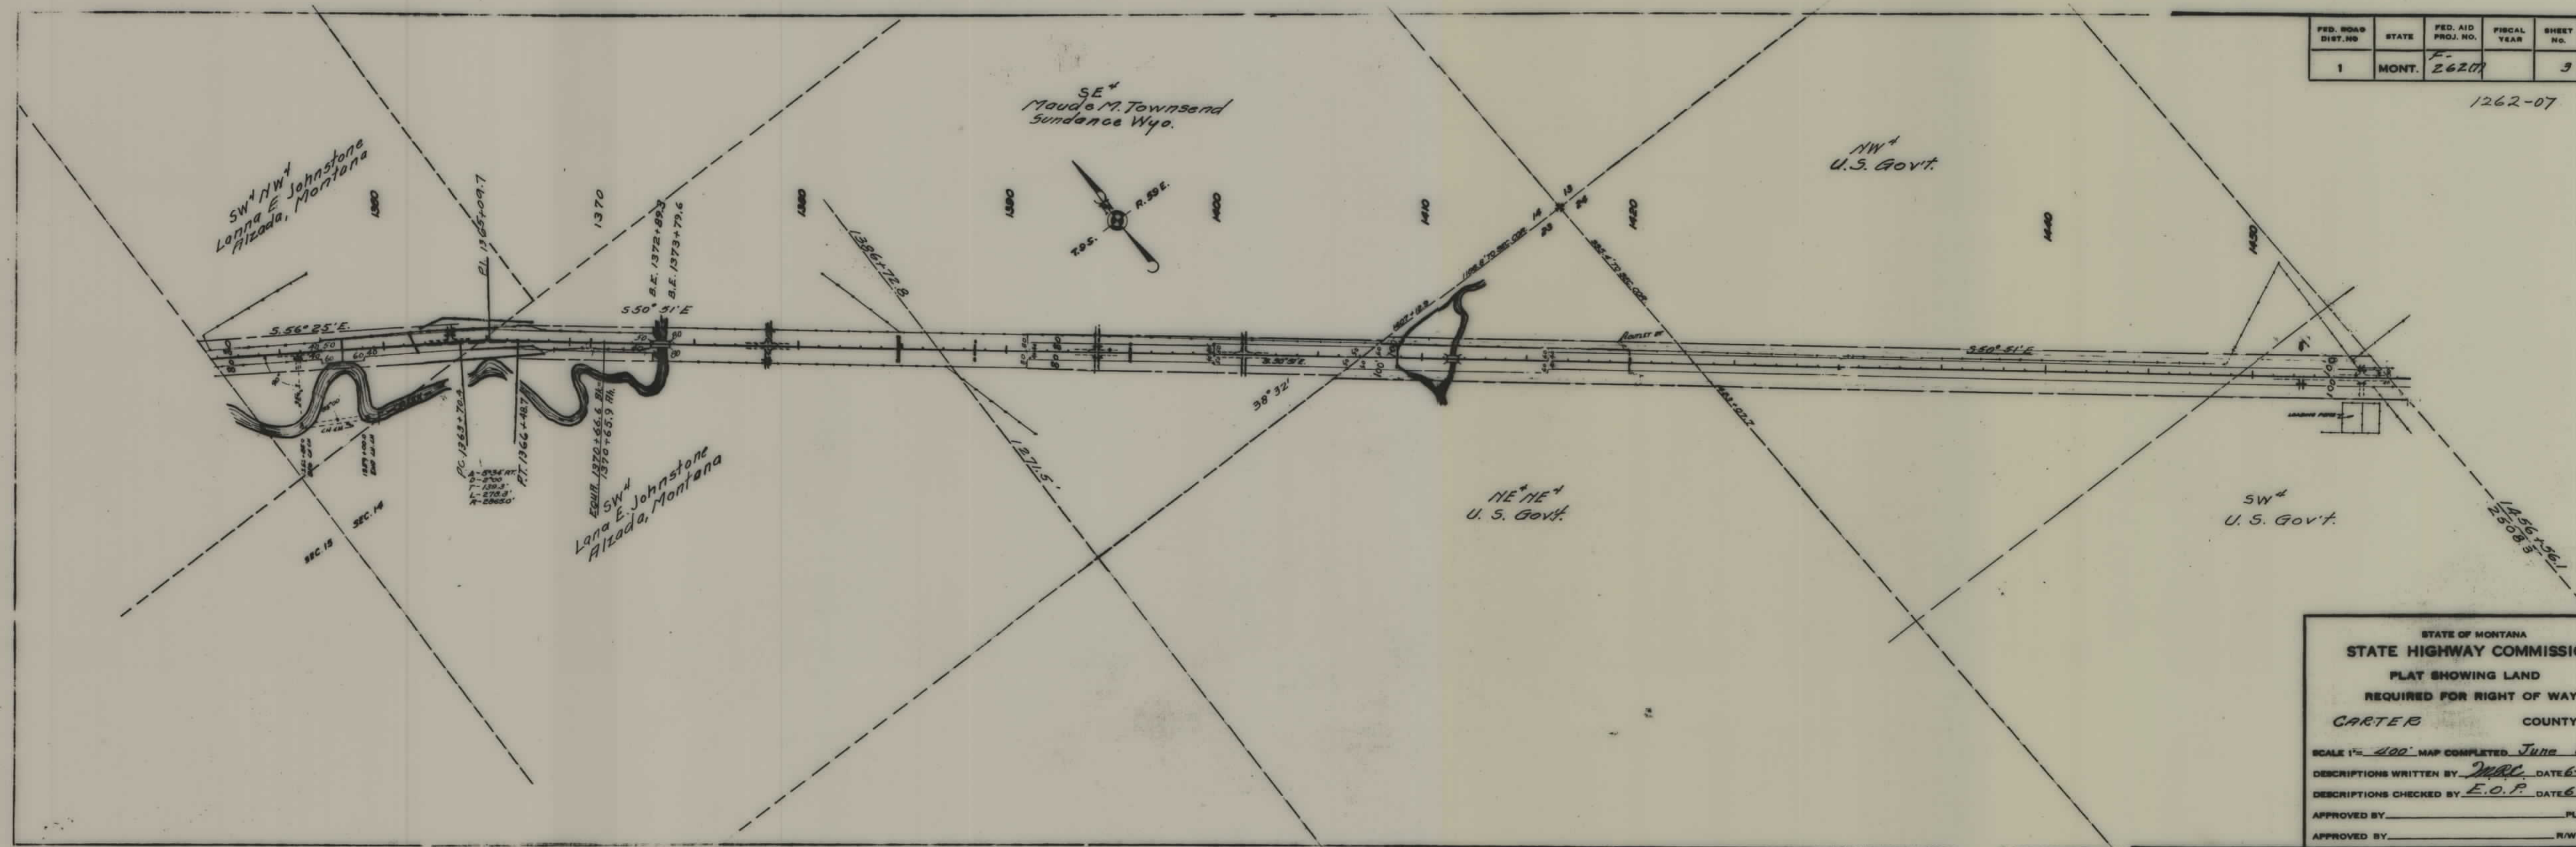

STATE OF MONTANA
 STATE HIGHWAY COMMISSION
 PLAT SHOWING LAND
 REQUIRED FOR RIGHT OF WAY
 CARTER COUNTY

SCALE 1"=400' MAP COMPLETED June 1947.
 DESCRIPTIONS WRITTEN BY MRC DATE 6-17-47.
 DESCRIPTIONS CHECKED BY E.O.P. DATE 6-19-47.

APPROVED BY _____ PLANS DEPT.
 APPROVED BY _____ R/W ENGINEER