


PLANS
NOT
TO
SCALE

FED. ROAD DIST. NO.	STATE	FED. AID PROJ. NO.	FISCAL YEAR	SHEET NO.	TOTAL SHEETS
1	MONT.	267-D		1	4

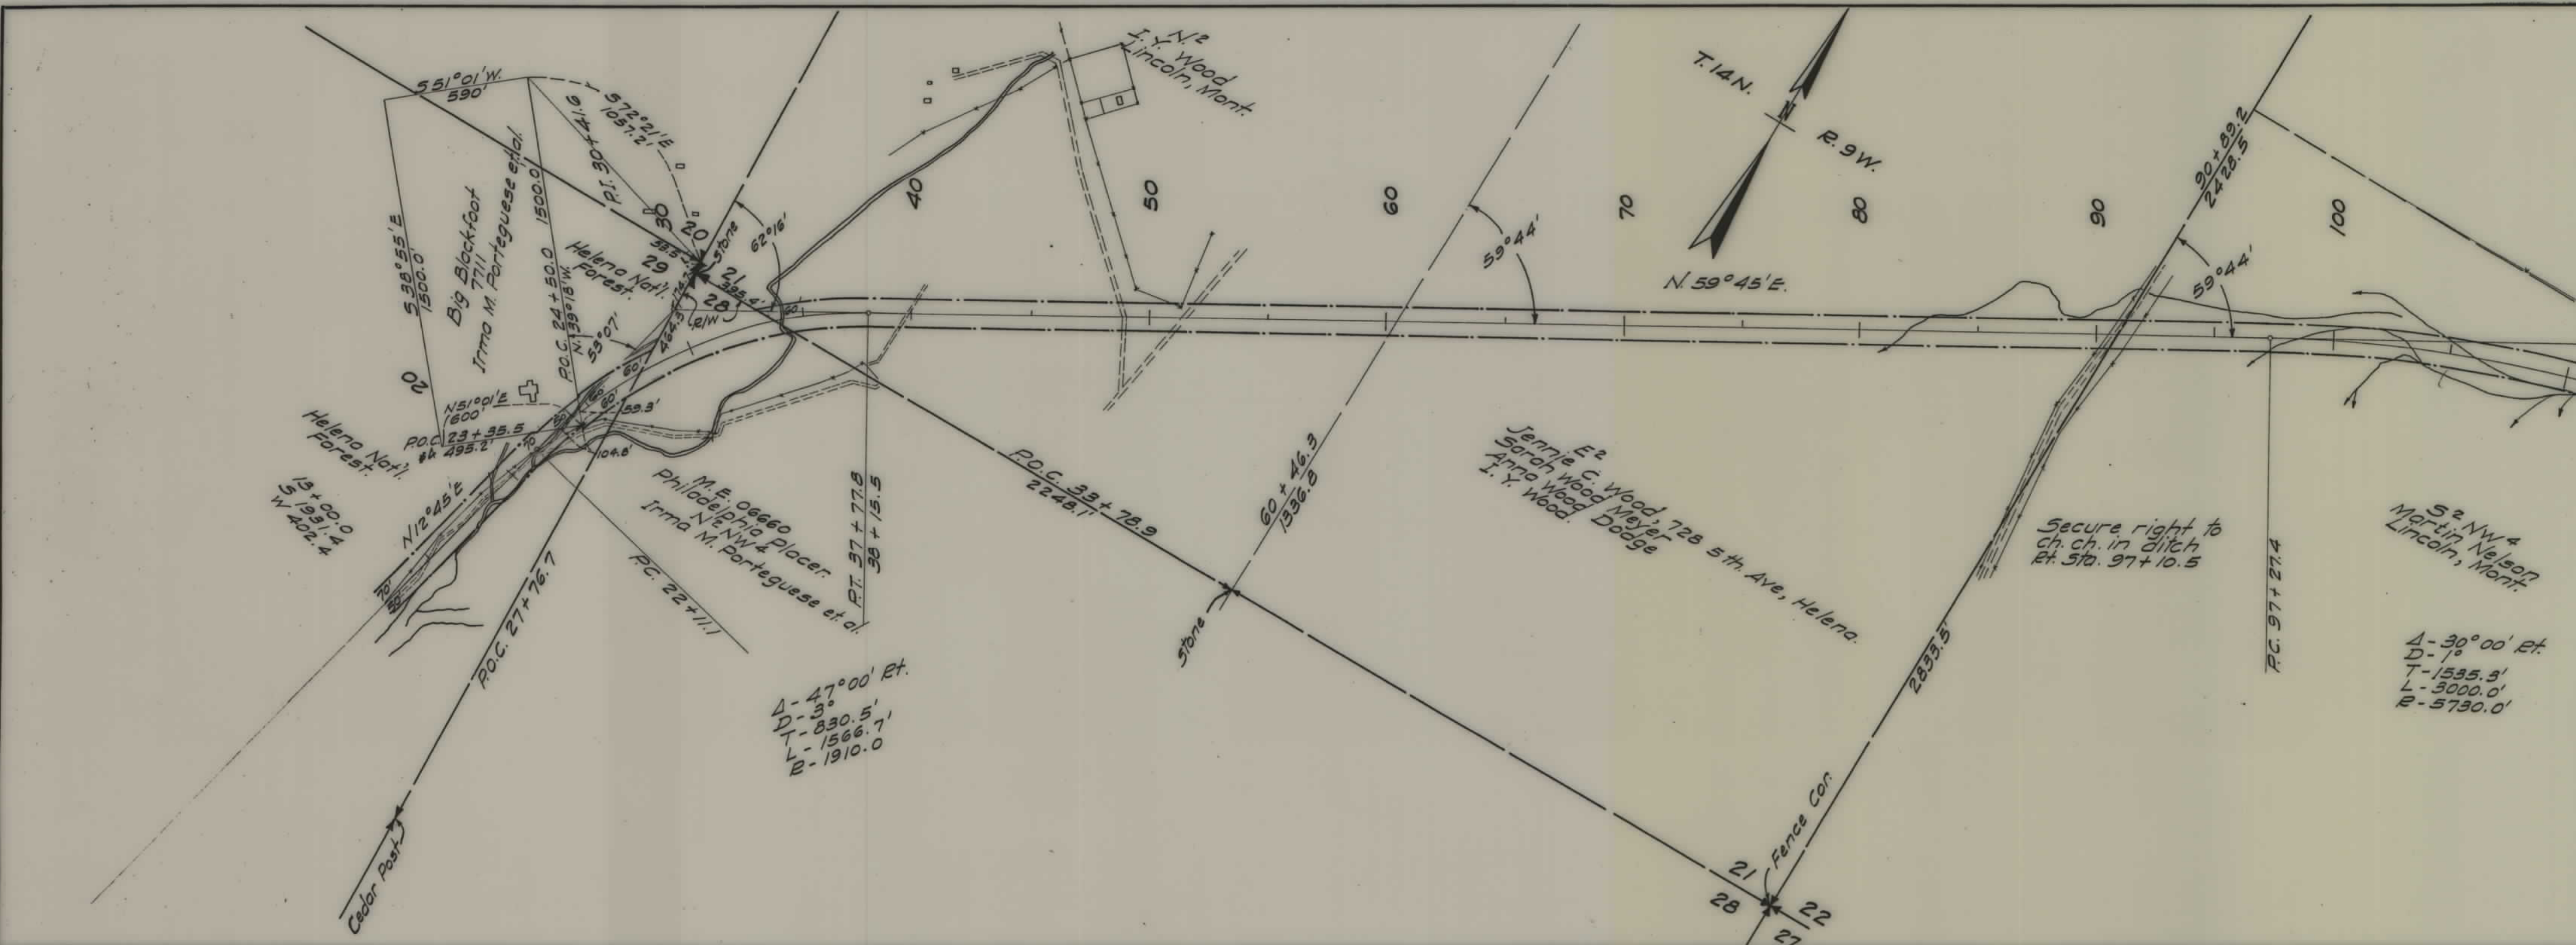

STATE OF MONTANA
 STATE HIGHWAY COMMISSION
 PLAT SHOWING LAND
 REQUIRED FOR RIGHT OF WAY
 LEWIS & CLARK COUNTY

SCALE 1"= 400' MAP COMPLETED _____

DESCRIPTIONS WRITTEN BY C.K.D. DATE 12-12-38


DESCRIPTIONS CHECKED BY T.O.J. DATE 12-12-38

APPROVED BY _____ PLANS DEPT.

APPROVED BY _____ R/W ENGINEER

SCALE 1"= 400' MAP COMPLETED _____
 DESCRIPTIONS WRITTEN BY C.K.D. DATE 12-12-58
 DESCRIPTIONS CHECKED BY T.O.J. DATE 12-12-58
 APPROVED BY _____ PLANS DEPT.
 APPROVED BY _____ R/W ENGINEER

FED. ROAD DIST. NO.	STATE	FED. AID PROJ. NO.	FISCAL YEAR	SHEET NO.	TOTAL SHEETS
1	MONT.	267-D		3	4

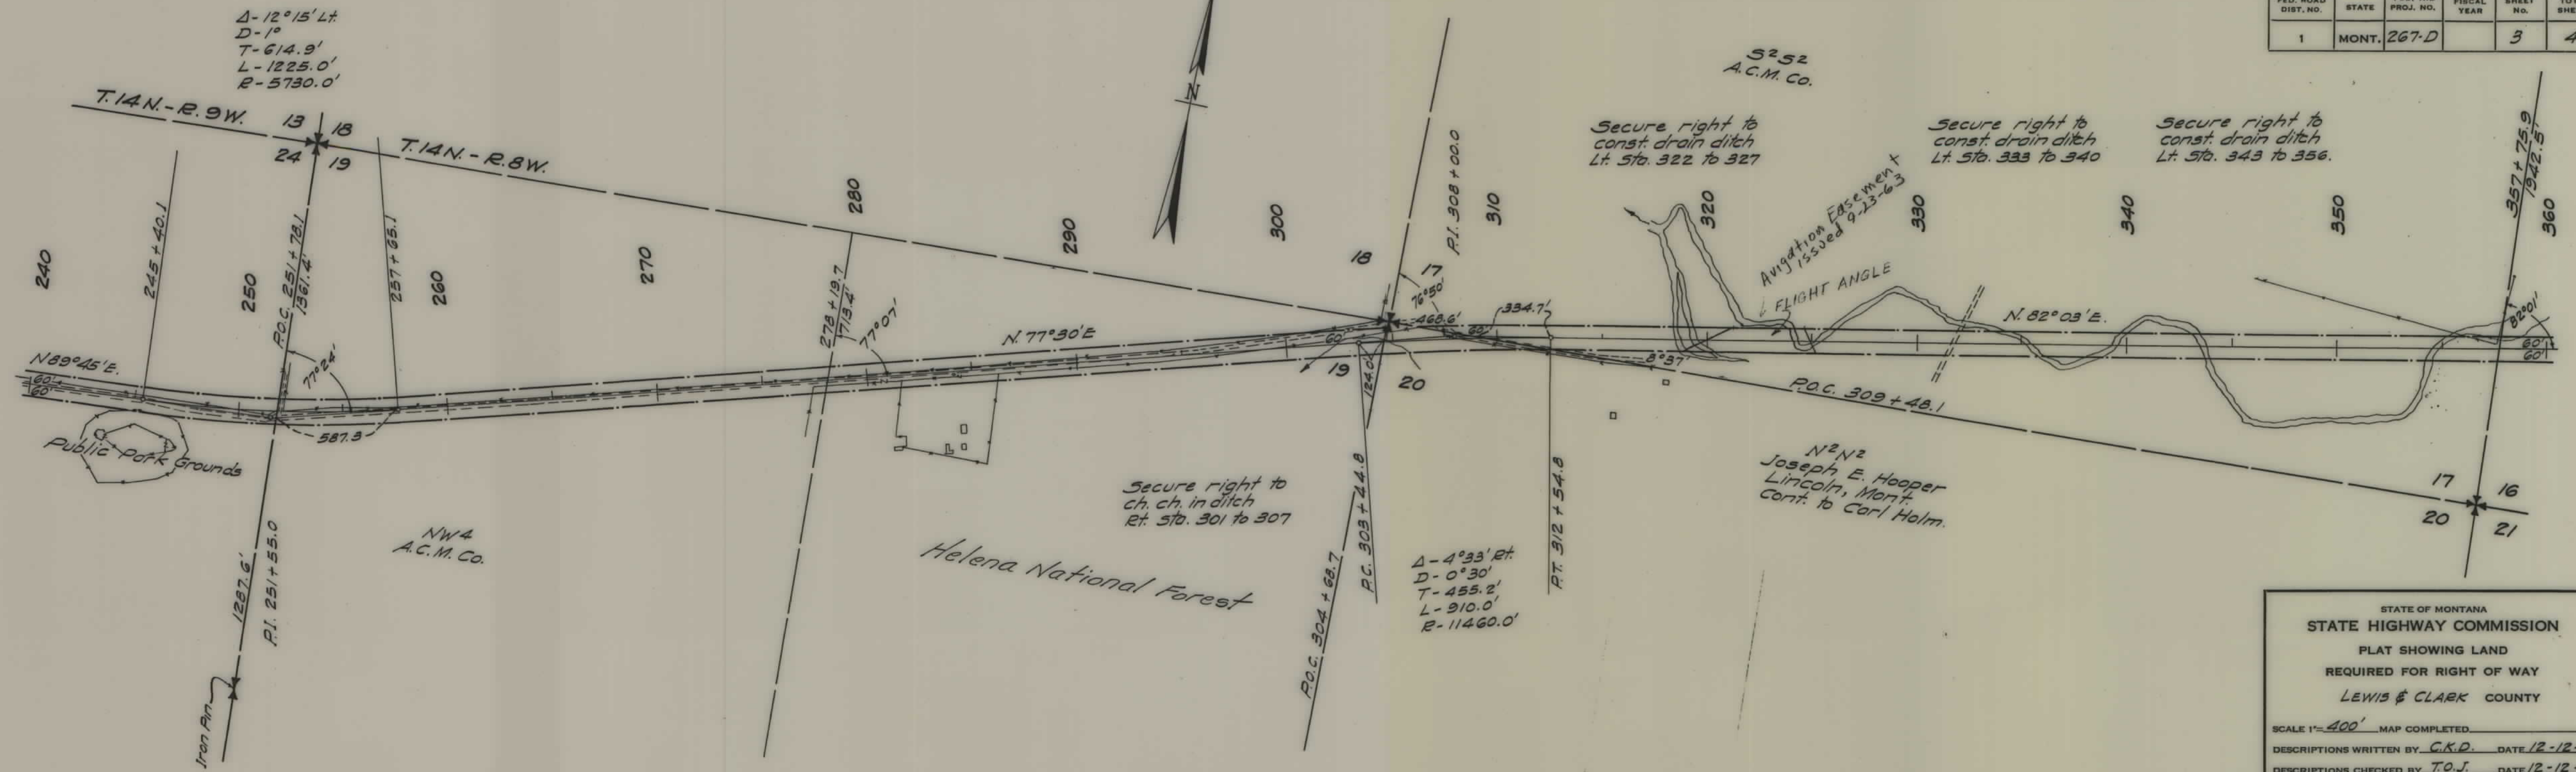

STATE OF MONTANA
STATE HIGHWAY COMMISSION
 PLAT SHOWING LAND
 REQUIRED FOR RIGHT OF WAY
 LEWIS & CLARK COUNTY

SCALE 1" = 400' MAP COMPLETED _____
 DESCRIPTIONS WRITTEN BY C.K.D. DATE 12-12-38
 DESCRIPTIONS CHECKED BY T.O.J. DATE 12-12-38
 APPROVED BY _____ PLANS DEPT.
 APPROVED BY _____ R/W ENGINEER

