


PLANS
NOT
TO
SCALE

FED. ROAD DIST. NO.	STATE	FED. AID PROJ. NO.	FISCAL YEAR	SHEET NO.	TOTAL SHEETS
1	MONT.	267E		1	4

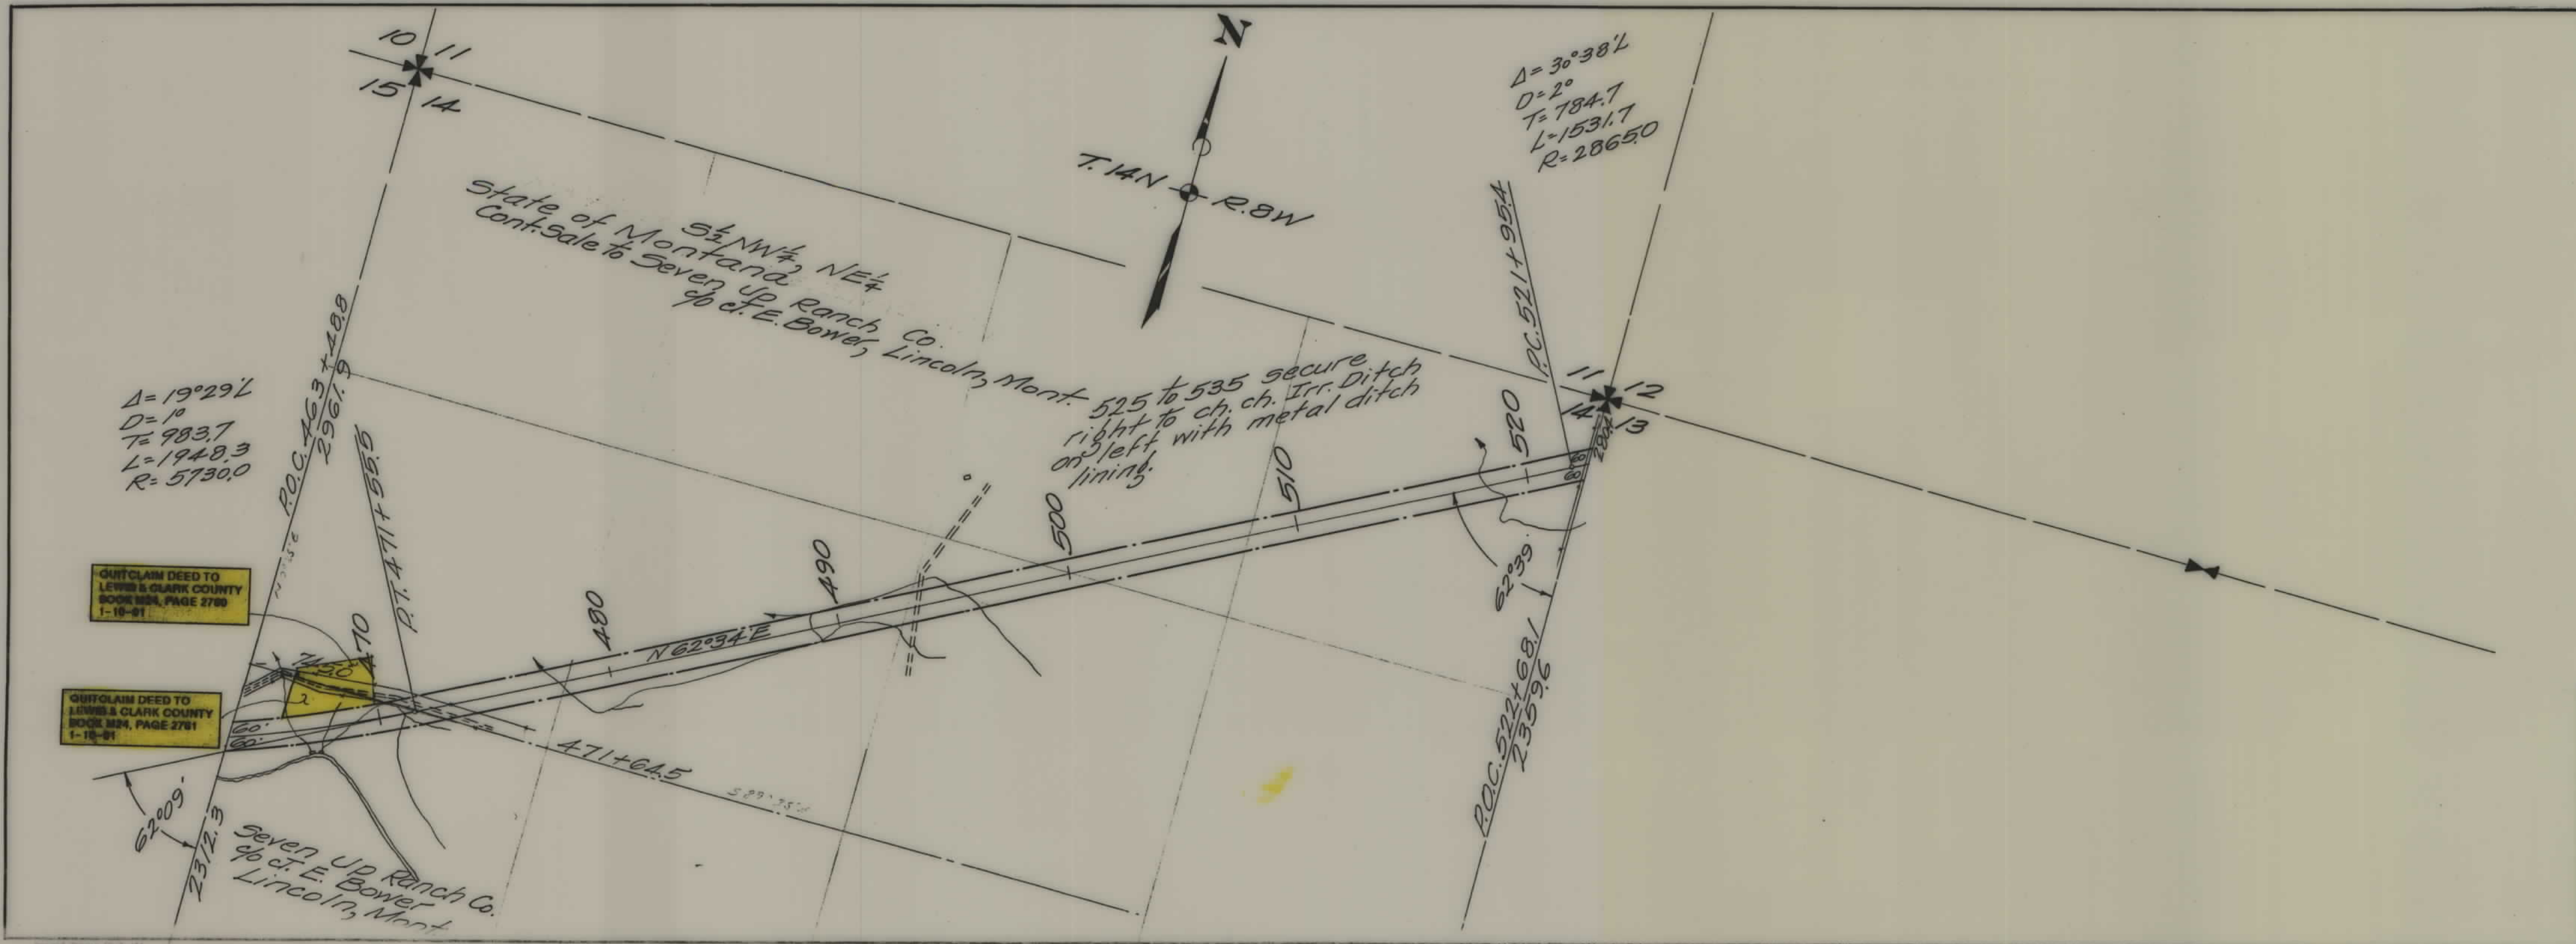

STATE OF MONTANA
 STATE HIGHWAY COMMISSION
 PLAT SHOWING LAND
 REQUIRED FOR RIGHT OF WAY
 LEWIS & CLARK COUNTY

SCALE 1"= 400' MAP COMPLETED _____

DESCRIPTIONS WRITTEN BY Dalton DATE 8-4-39

DESCRIPTIONS CHECKED BY Johnson DATE 8-7-39

APPROVED BY _____ PLANS DEPT.

APPROVED BY _____ R/W ENGINEER

PROJ. NO.	PARCEL
FR24-3(3) 76	1
15°55'Z	2

$$\begin{aligned}\Delta &= 15^\circ 55' \\ D &= 1^\circ \\ T &= 801.0 \\ L &= 1591.7 \\ R &= 5730.0\end{aligned}$$

ROGERS PASS EAST & WEST - UNIT 1

