


PLANS
NOT
TO
SCALE

FED. ROAD DIST. NO.	STATE	FED. AID PROJ. NO.	R/W NO.	SHEET NO.	TOTAL SHEETS
8	MONT.	F-267(8)	1267-05	1	3

F267(5) P&E R/W
F267(8) Construction

STATE OF MONTANA
STATE HIGHWAY COMMISSION
LAND REQUIRED FOR RIGHT OF WAY
POWELL COUNTY
SCALE 1" = 400' MAP COMPLETED 15 Nov 55

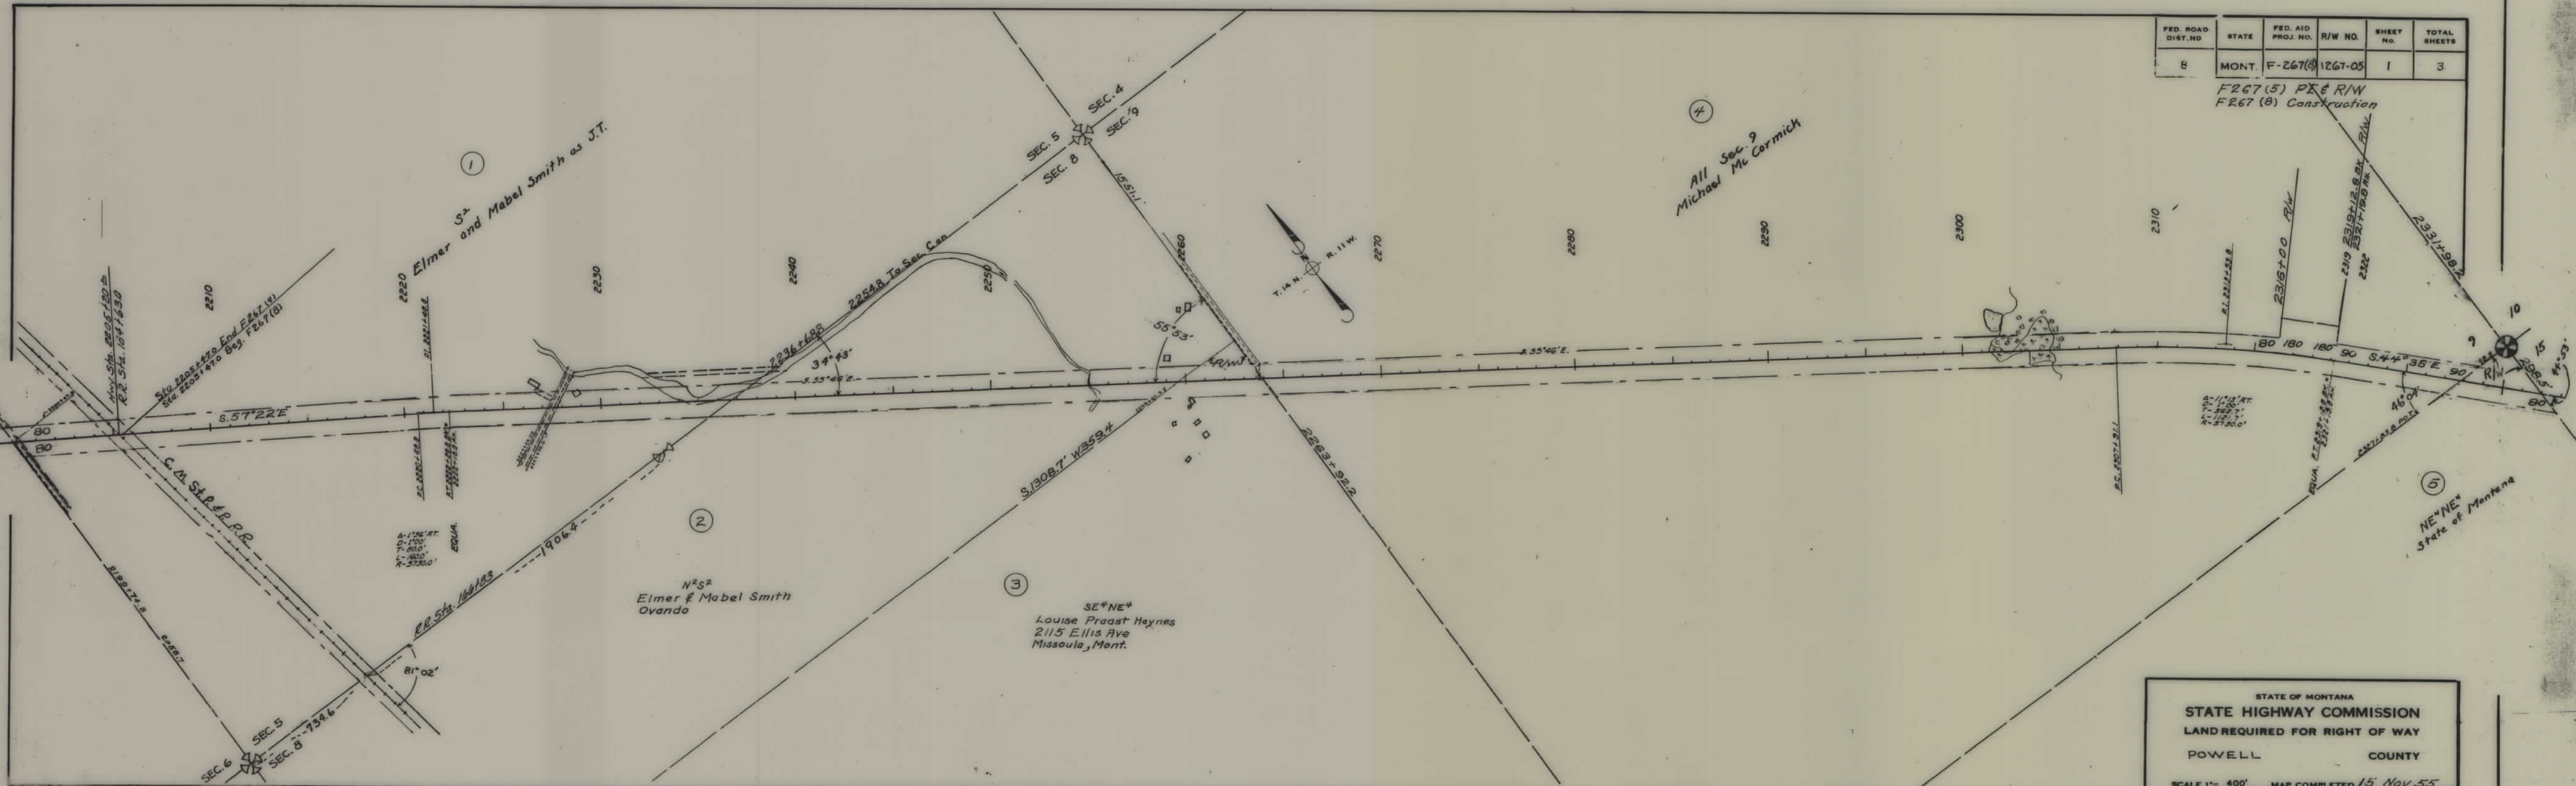

FED. ROAD DIST. NO.	STATE	FED. AID PROJ. NO.	R/W NO.	SHEET NO.	TOTAL SHEETS
8	MONT.	F 267(8)	1267-08	3	3

MONTANA- 020942

Bureau of Land Management
Land Office
Billings, Montana
NOV 7 1955

Rec'd _____


DEPARTMENT OF THE INTERIOR - BUREAU OF LAND MANAGEMENT
LAND OFFICE - BILLINGS, MONTANA

I HEREBY CERTIFY THAT THE RIGHT OF WAY REPRESENTED IN HATCHING ON THIS MAP IN THE NE 1/4 SECTION 26, AND IN THE NE 1/4 OF SECTION 26, (minus patented mining claim Gline, Survey No. 2215) AND IN THE S 1/2 SW 1/4 OF SECTION 23, T 14 N, R 11 W (minus patented mining claim Republican, Survey #4138) AFFECTS ONLY UNAPPROPRIATED AND UNRESERVED PUBLIC DOMAIN.

NOVEMBER 9, 1955


Orval G. Hadley
ORVAL G. HADLEY, Manager

STATE OF MONTANA
STATE HIGHWAY COMMISSION
LAND REQUIRED FOR RIGHT OF WAY
Powell COUNTY
SCALE 1" = 400' MAP COMPLETED 11-3-55

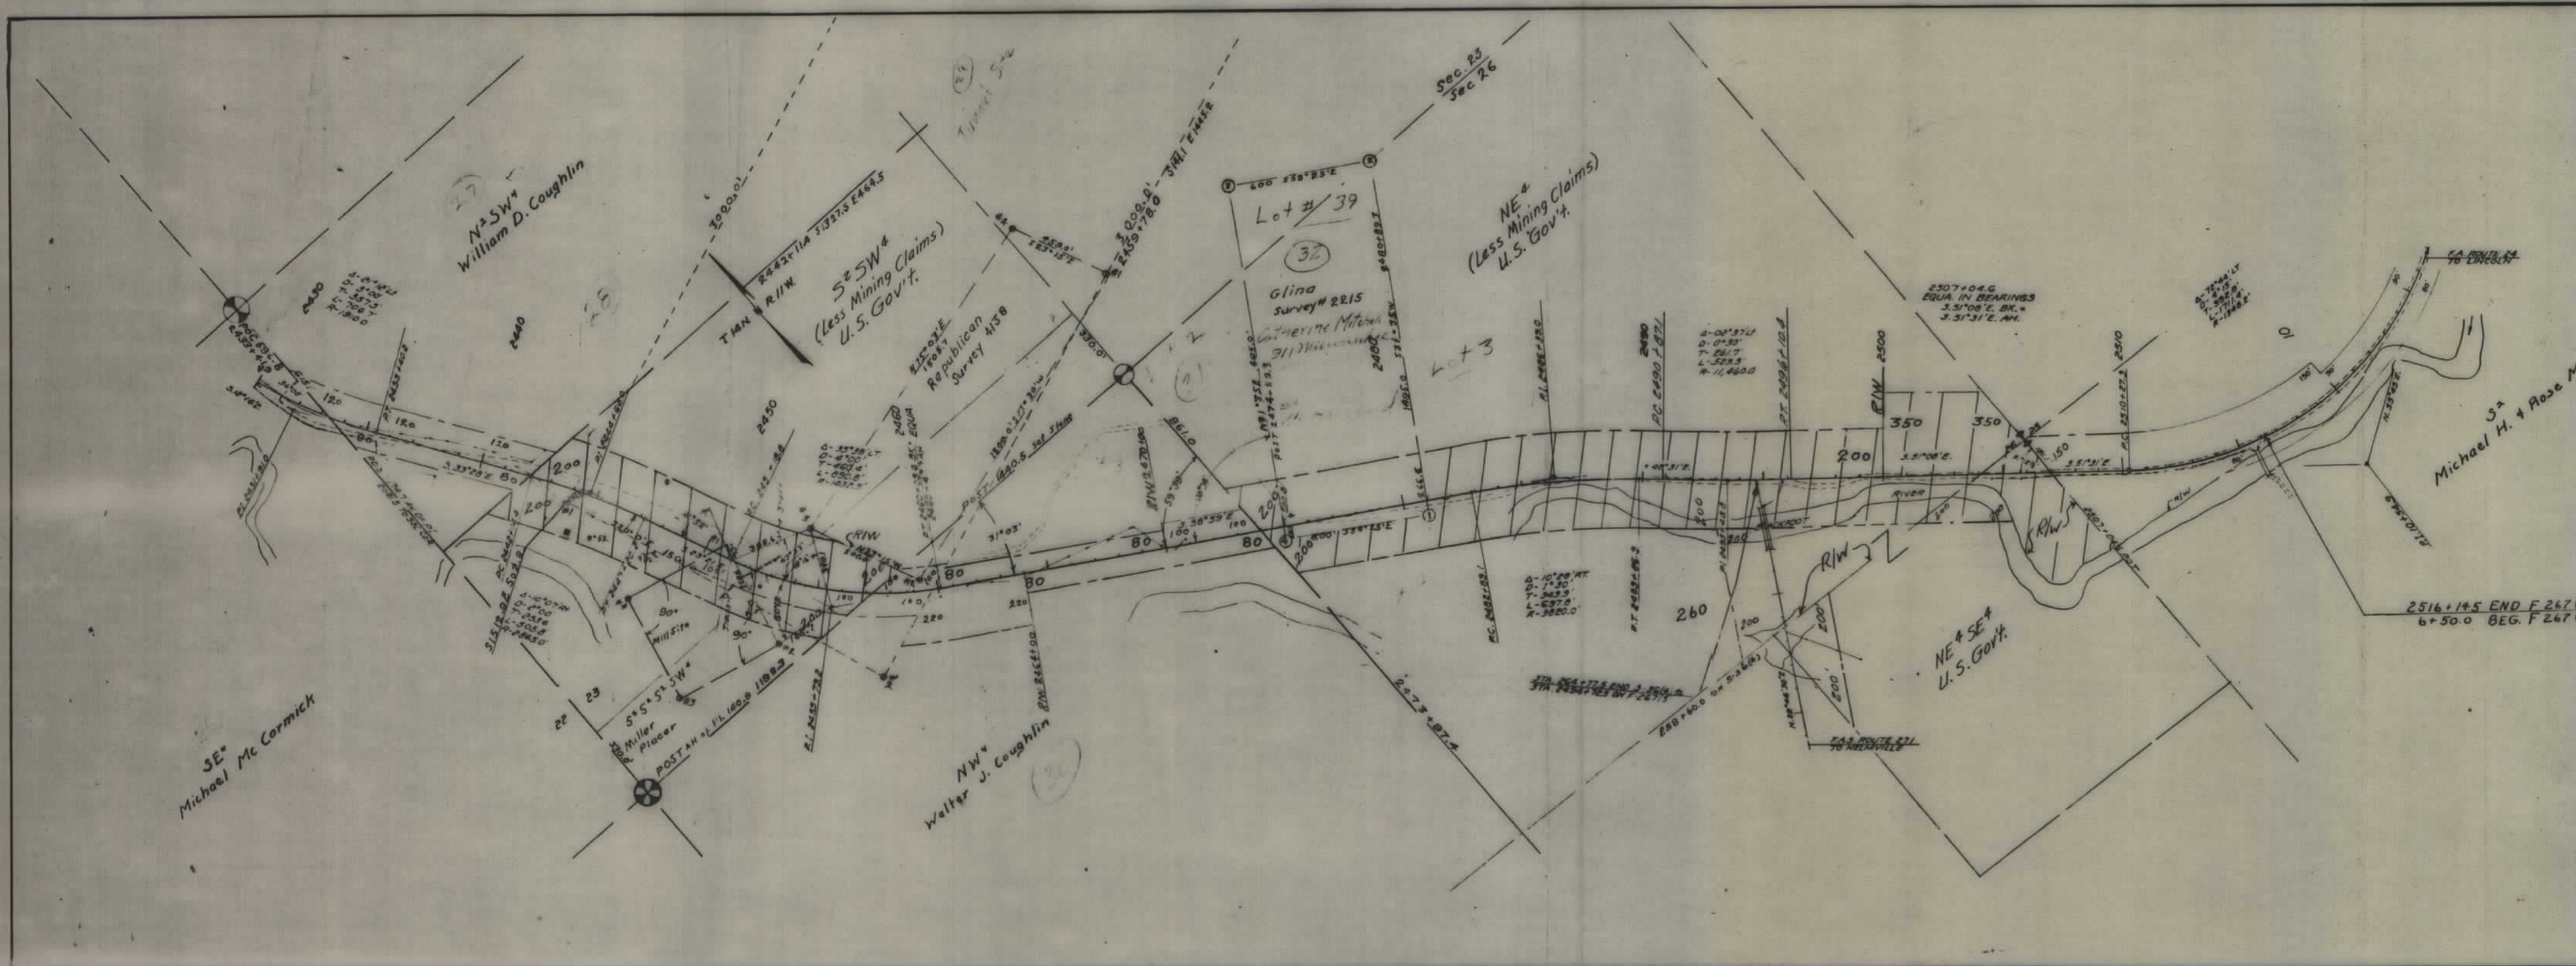

FED. ROAD DIST. NO.	STATE	FED. AID PROJ. NO.	R/W NO.	SHEET NO.	TOTAL SHEETS
8	MONT.	F 267(8)	1267-05	3	3

F267(5) PE & R/W
F267(8) Construction

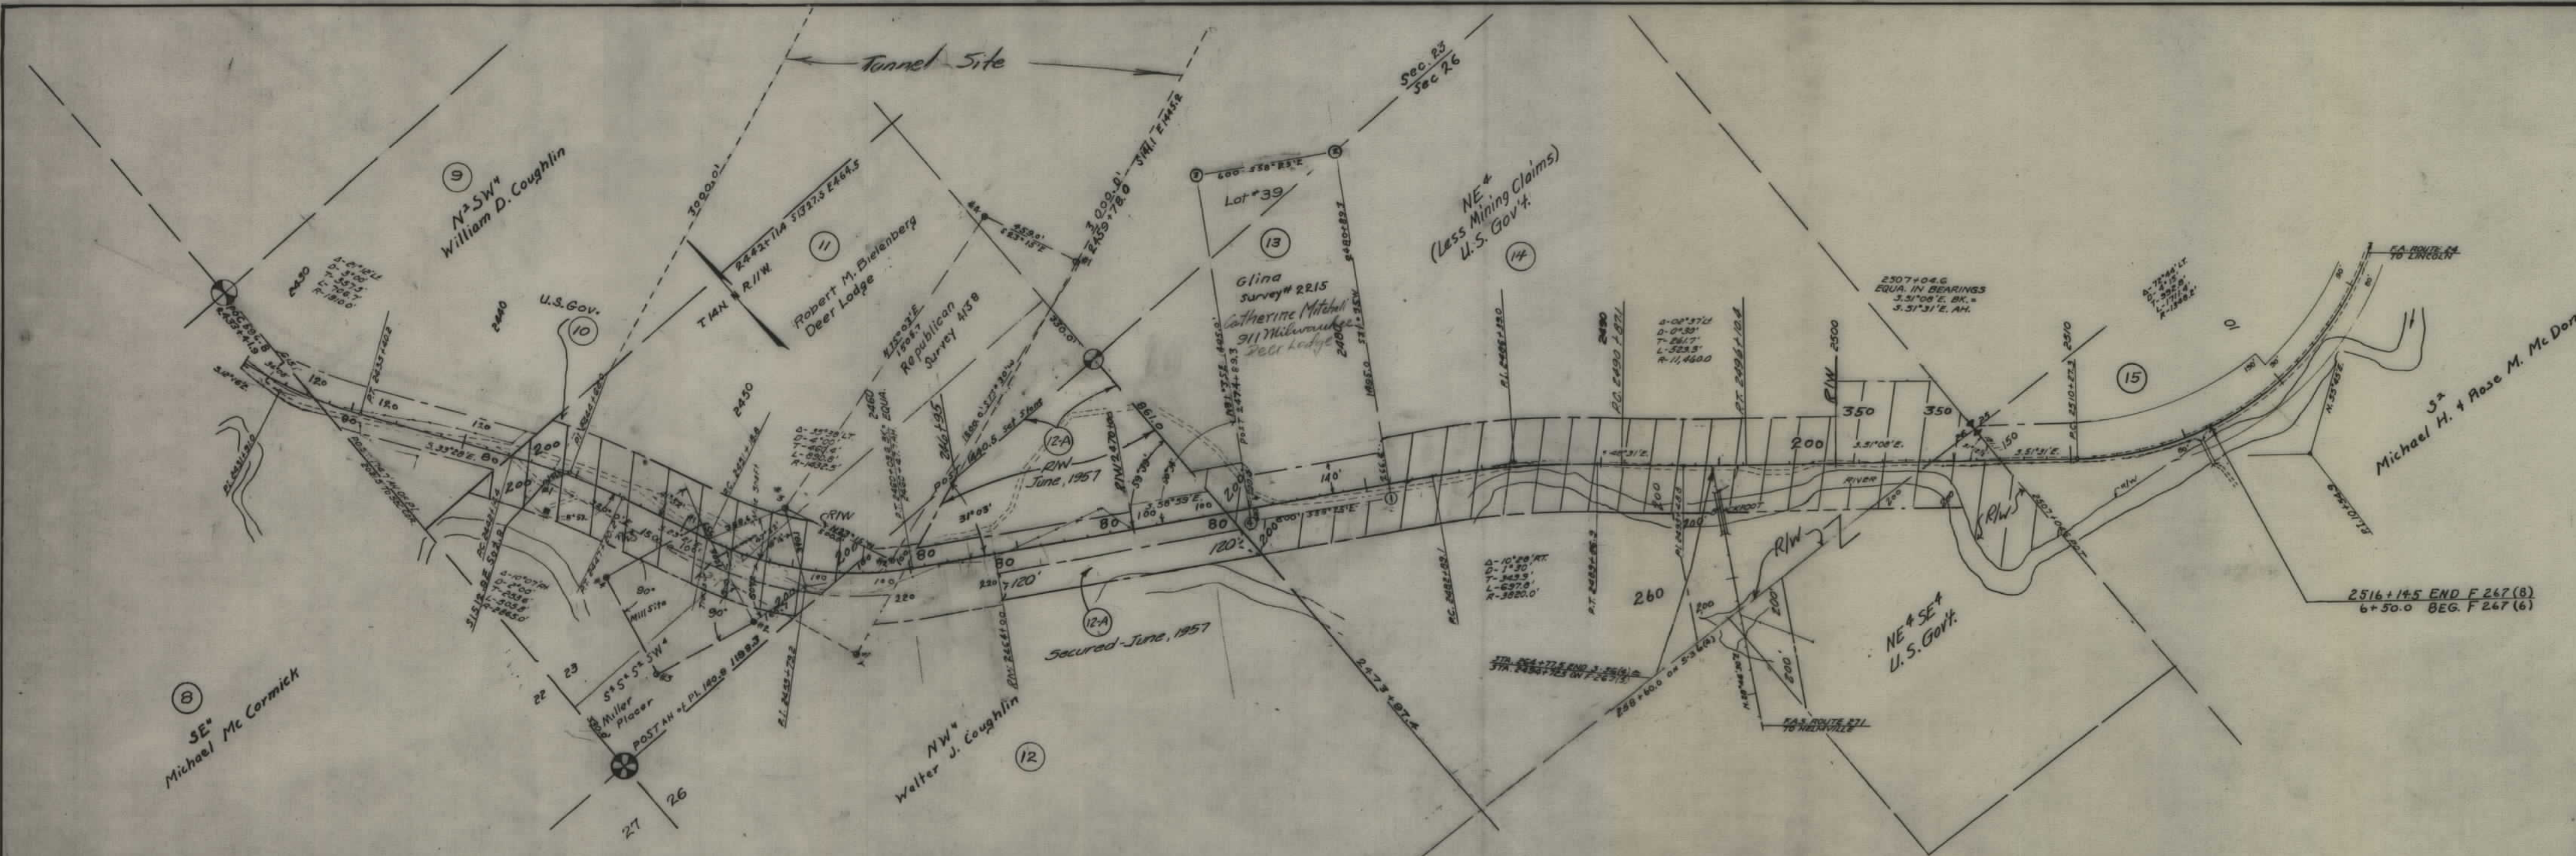

STATE OF MONTANA
STATE HIGHWAY COMMISSION
LAND REQUIRED FOR RIGHT OF WAY
Powell COUNTY
SCALE 1" = 400' MAP COMPLETED 15 Nov. 55