


PLANS
NOT
TO
SCALE

FED. ROAD DIST. NO.	STATE	FED. AID PROJ. NO.	FISCAL YEAR	SHEET NO.	TOTAL SHEETS
1	MONT.	271		2	8

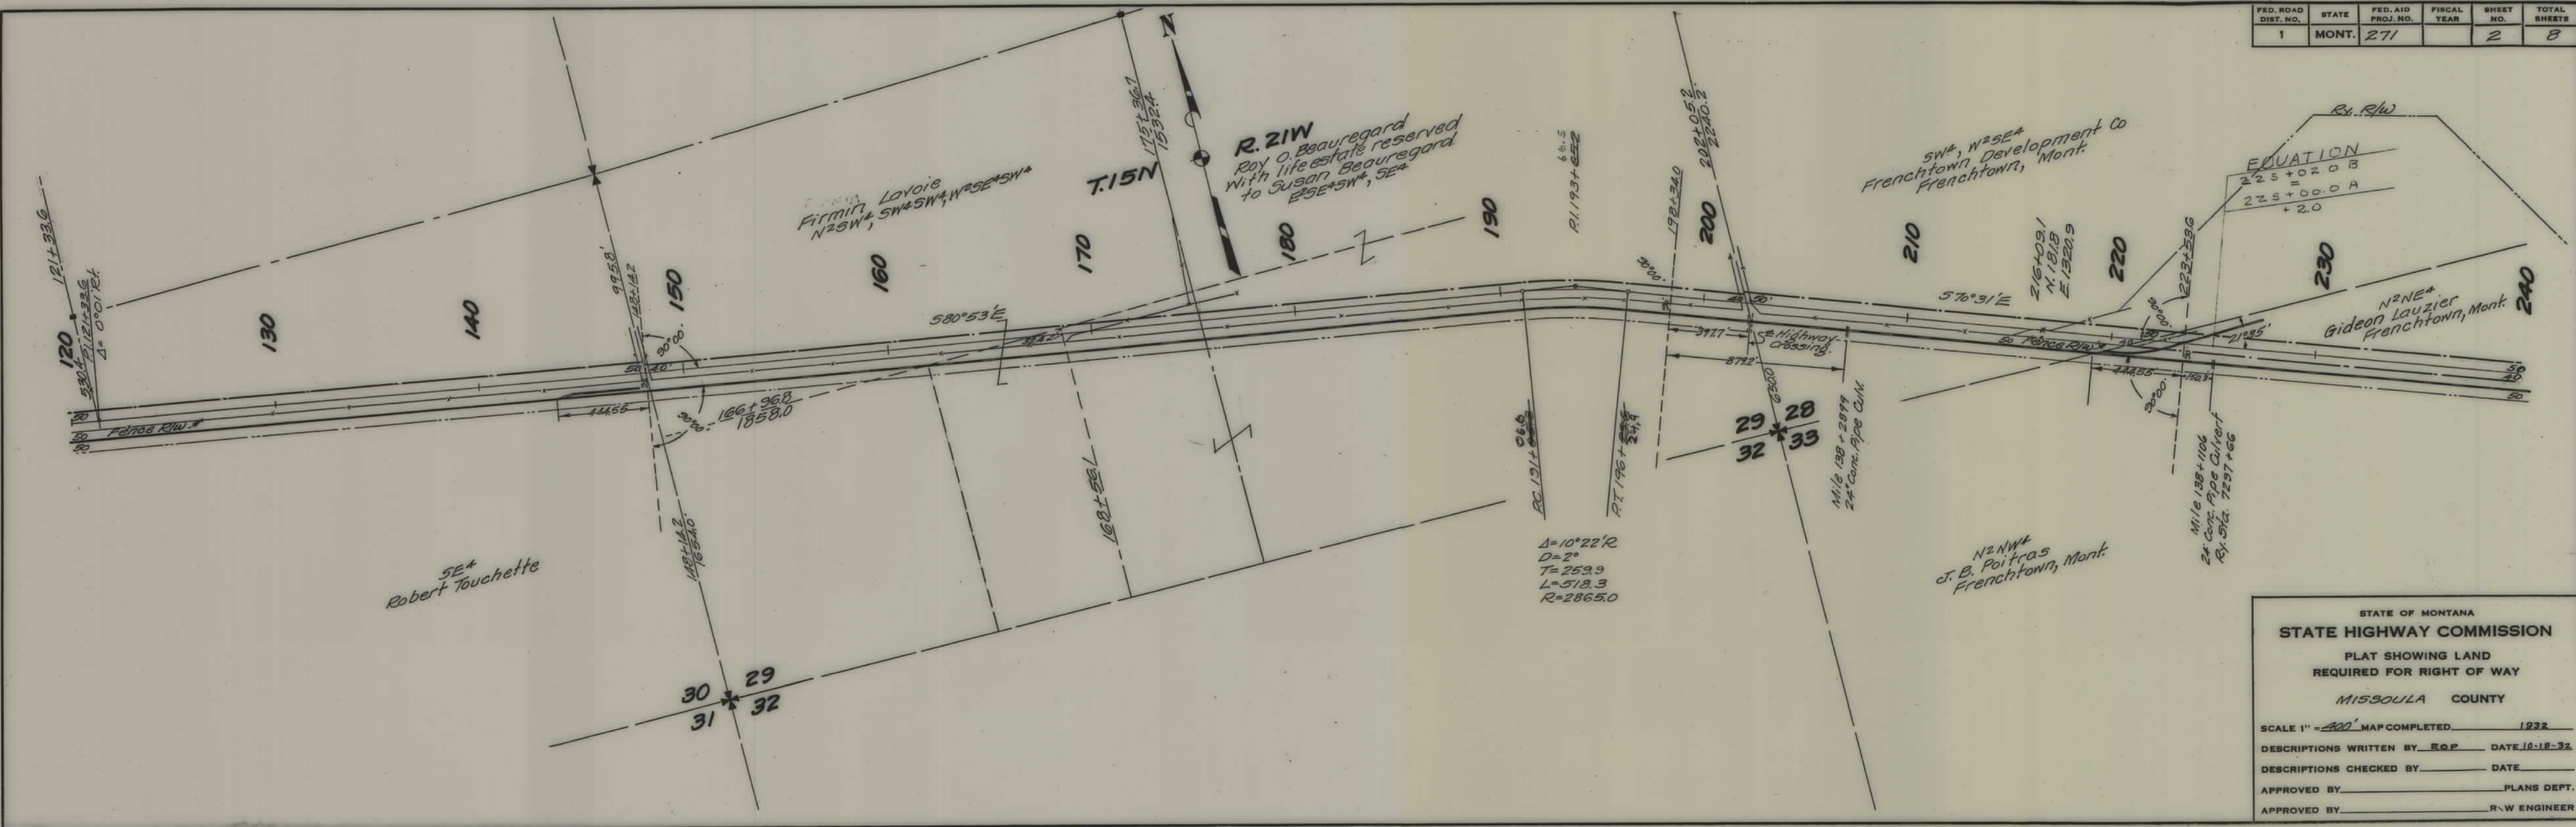

STATE OF MONTANA
STATE HIGHWAY COMMISSION
 PLAT SHOWING LAND
 REQUIRED FOR RIGHT OF WAY
 MISSOULA COUNTY


SCALE 1" = 400' MAP COMPLETED 1932

DESCRIPTIONS WRITTEN BY EOP DATE 10-18-32

DESCRIPTIONS CHECKED BY DATE

APPROVED BY PLANS DEPT.

APPROVED BY R.W. ENGINEER

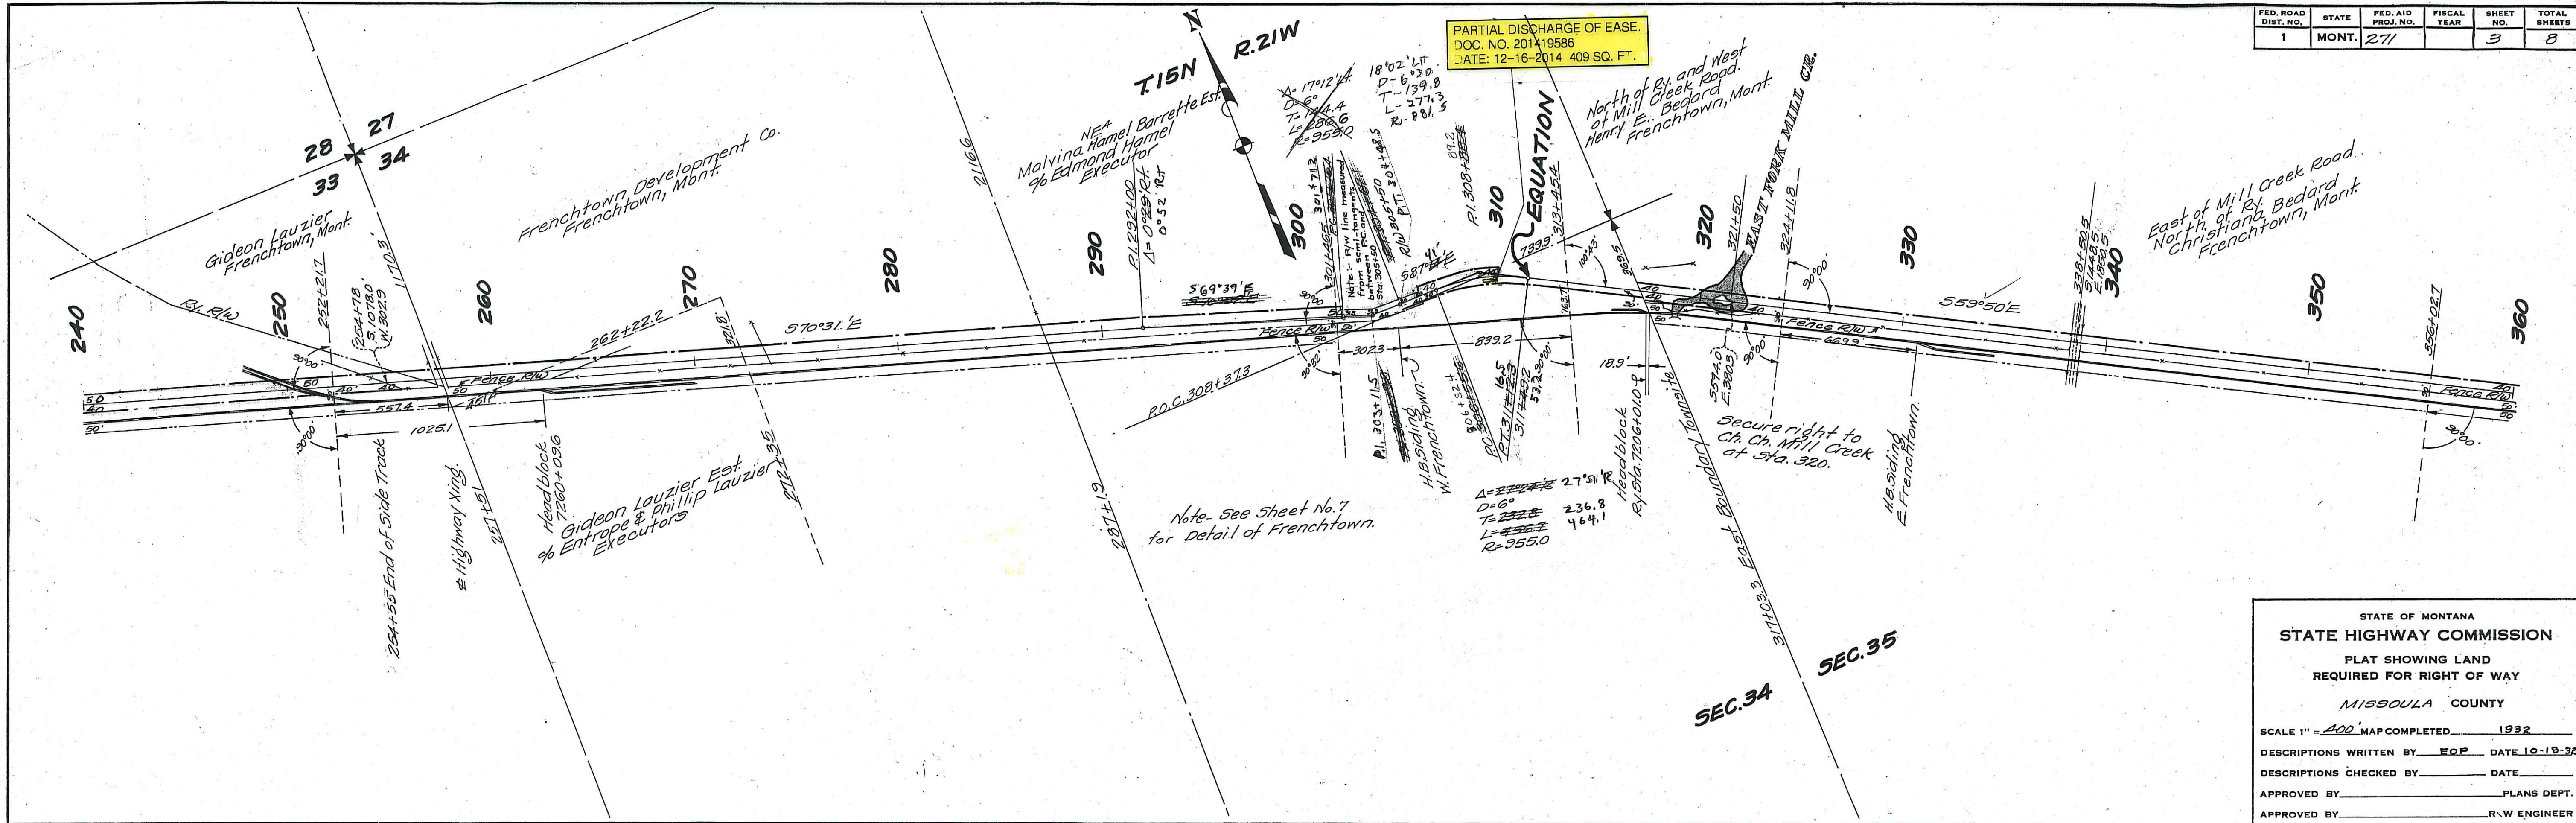


FED. ROAD DIST. NO.	STATE	FED. AID PROJ. NO.	FISCAL YEAR	SHEET NO.	TOTAL SHEETS
1	MONT.	271		3	8

STATE OF MONTANA
STATE HIGHWAY COMMISSION
PLAT SHOWING LAND
REQUIRED FOR RIGHT OF WAY
MISSOULA COUNTY

SCALE 1" = 400' MAP COMPLETED 1932
DESCRIPTIONS WRITTEN BY EOP DATE 10-19-32
DESCRIPTIONS CHECKED BY DATE
APPROVED BY PLANS DEPT.
APPROVED BY R.W. ENGINEER

FED. ROAD DIST. NO.	STATE	FED. AID PROJ. NO.	FISCAL YEAR	SHEET NO.	TOTAL SHEETS
1	MONT.	271		4	8

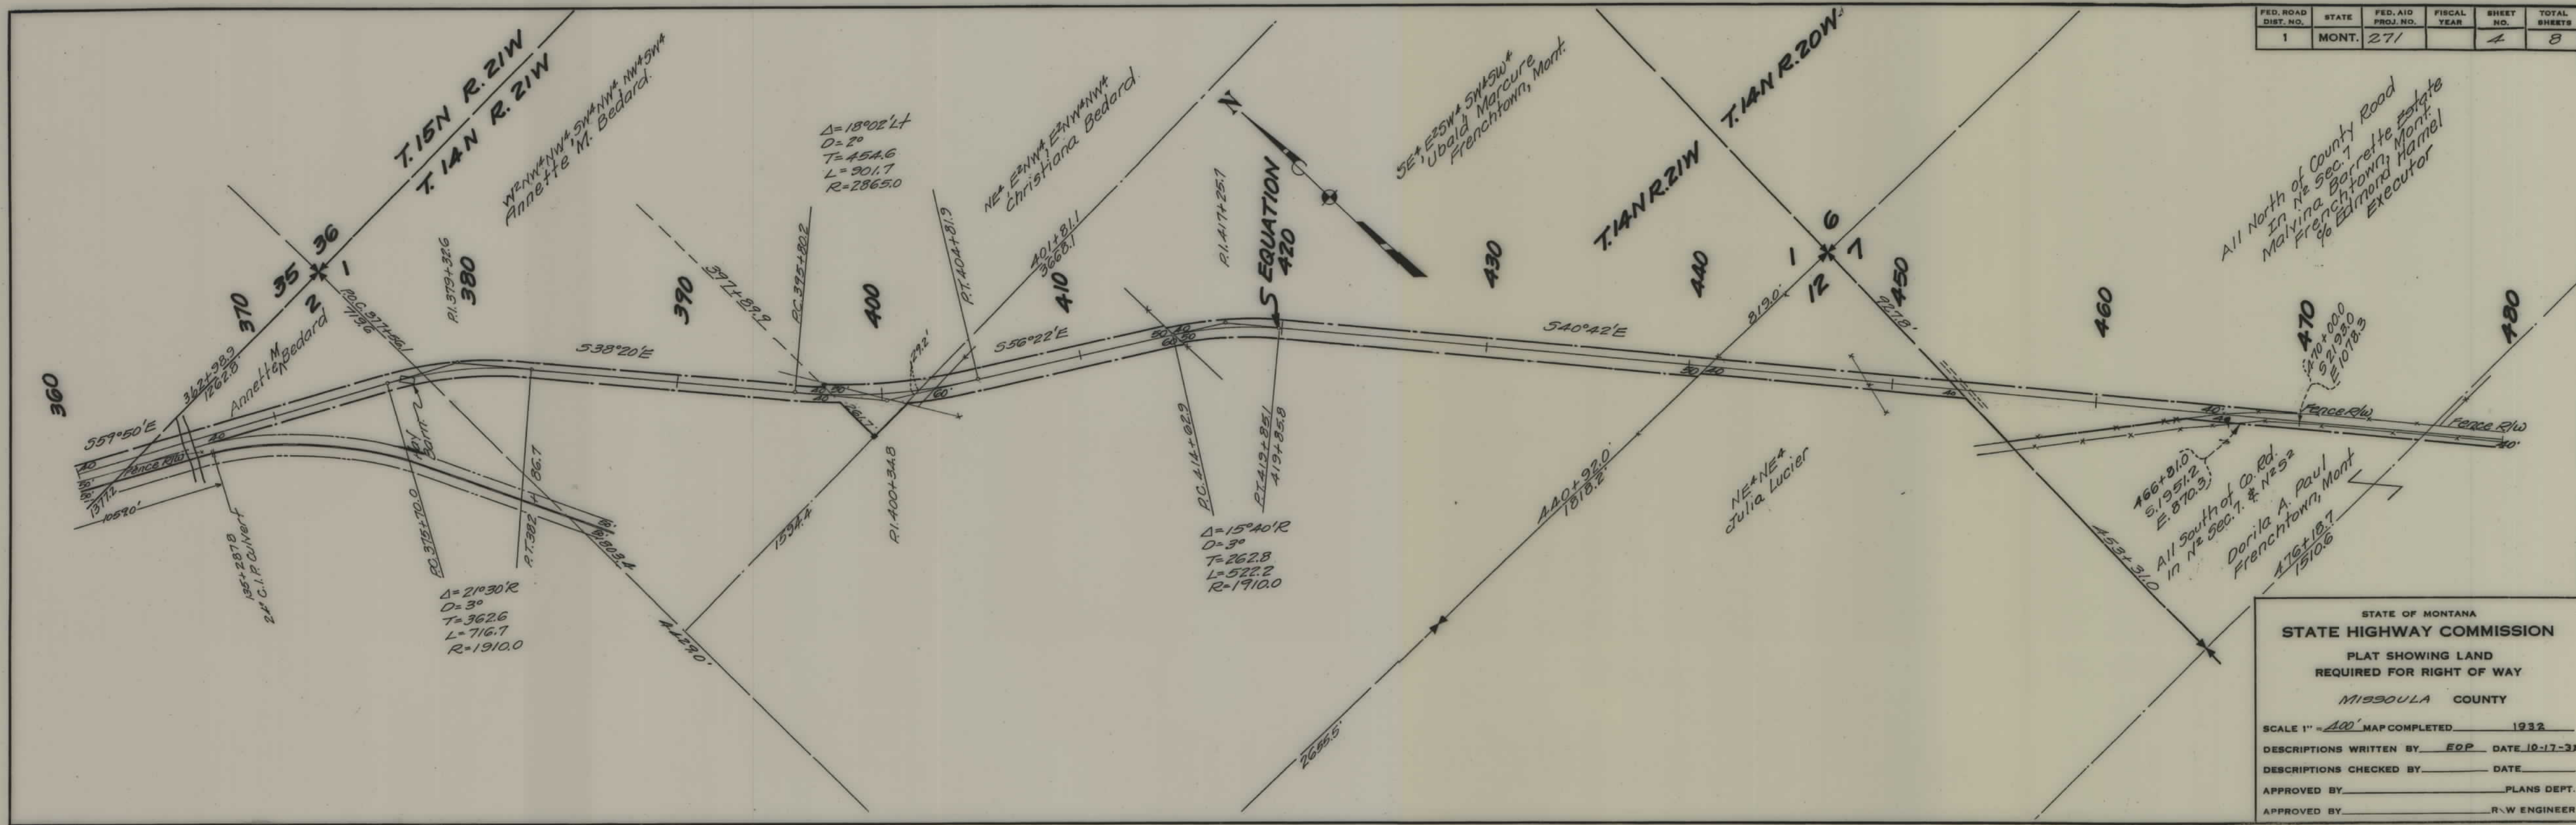

STATE OF MONTANA
STATE HIGHWAY COMMISSION
 PLAT SHOWING LAND
 REQUIRED FOR RIGHT OF WAY
 MISSOULA COUNTY

SCALE 1" = 100' MAP COMPLETED 1932

DESCRIPTIONS WRITTEN BY EOP DATE 10-17-32

DESCRIPTIONS CHECKED BY _____ DATE _____

APPROVED BY _____ PLANS DEPT.

APPROVED BY _____ R.W. ENGINEER

STATE OF MONTANA
STATE HIGHWAY COMMISSION
PLAT SHOWING LAND
REQUIRED FOR RIGHT OF WAY
MISSOULA COUNTY
SCALE 1" = 400' MAP COMPLETED 1932
DESCRIPTIONS WRITTEN BY EDR DATE 10-17-
DESCRIPTIONS CHECKED BY _____ DATE _____
APPROVED BY _____ PLANS DEF _____
APPROVED BY _____ R.W. ENGINEER _____

Revised & checked on plans 4/23/19

FED. ROAD DIST. NO.	STATE	FED. AID PROJ. NO.	FISCAL YEAR	SHEET NO.	TOTAL SHEETS
1	MONT.	271		6	8



STATE OF MONTANA
STATE HIGHWAY COMMISSION
 PLAT SHOWING LAND
 REQUIRED FOR RIGHT OF WAY
 MISSOULA COUNTY

SCALE 1" = 400' MAP COMPLETED 1932


DESCRIPTIONS WRITTEN BY EOP DATE 10-17-32

DESCRIPTIONS CHECKED BY DATE

APPROVED BY PLANS DEPT.

APPROVED BY R.W. ENGINEER

FED. ROAD DIST. NO.	STATE	FED. AID PROJ. NO.	FISCAL YEAR	SHEET NO.	TOTAL SHEETS
1	MONT.	271		7	8

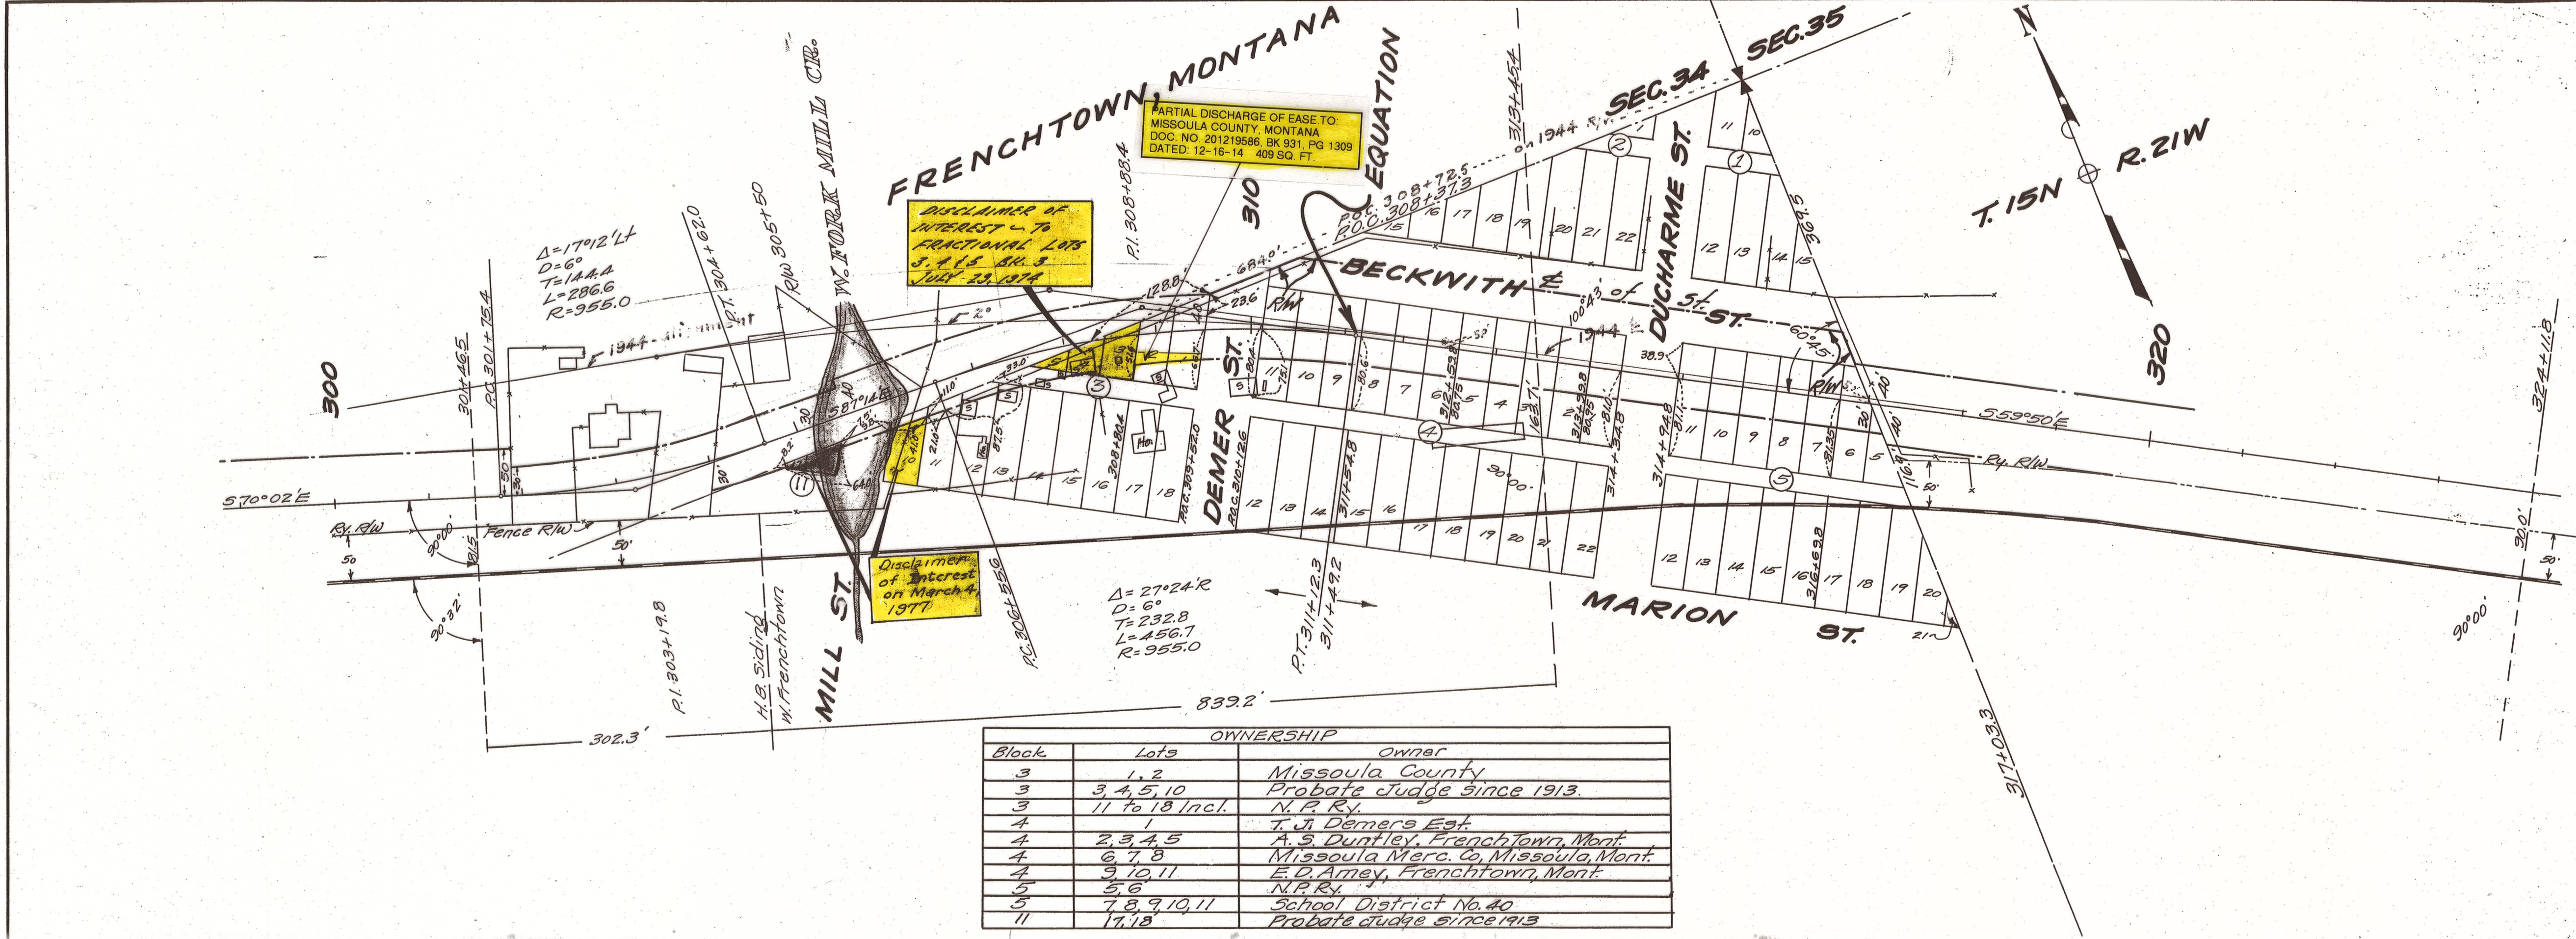

STATE OF MONTANA

STATE HIGHWAY COMMISSION

PLAT SHOWING LAND
REQUIRED FOR RIGHT OF WAY

MISSOULA COUNTY

SCALE 1" = 100' MAP COMPLETED 1932

DESCRIPTIONS WRITTEN BY EOP DATE 10-18-32


DESCRIPTIONS CHECKED BY _____ DATE _____

APPROVED BY _____ PLANS DEPT.

APPROVED BY _____ R.W. ENGINEER

FED. ROAD DIST. NO.	STATE	FED. AID PROJ. NO.	FISCAL YEAR	SHEET NO.	TOTAL SHEETS
1	MONT.	271		8	8

Sketch showing Wye connection between F.A.R. 219B and 271.

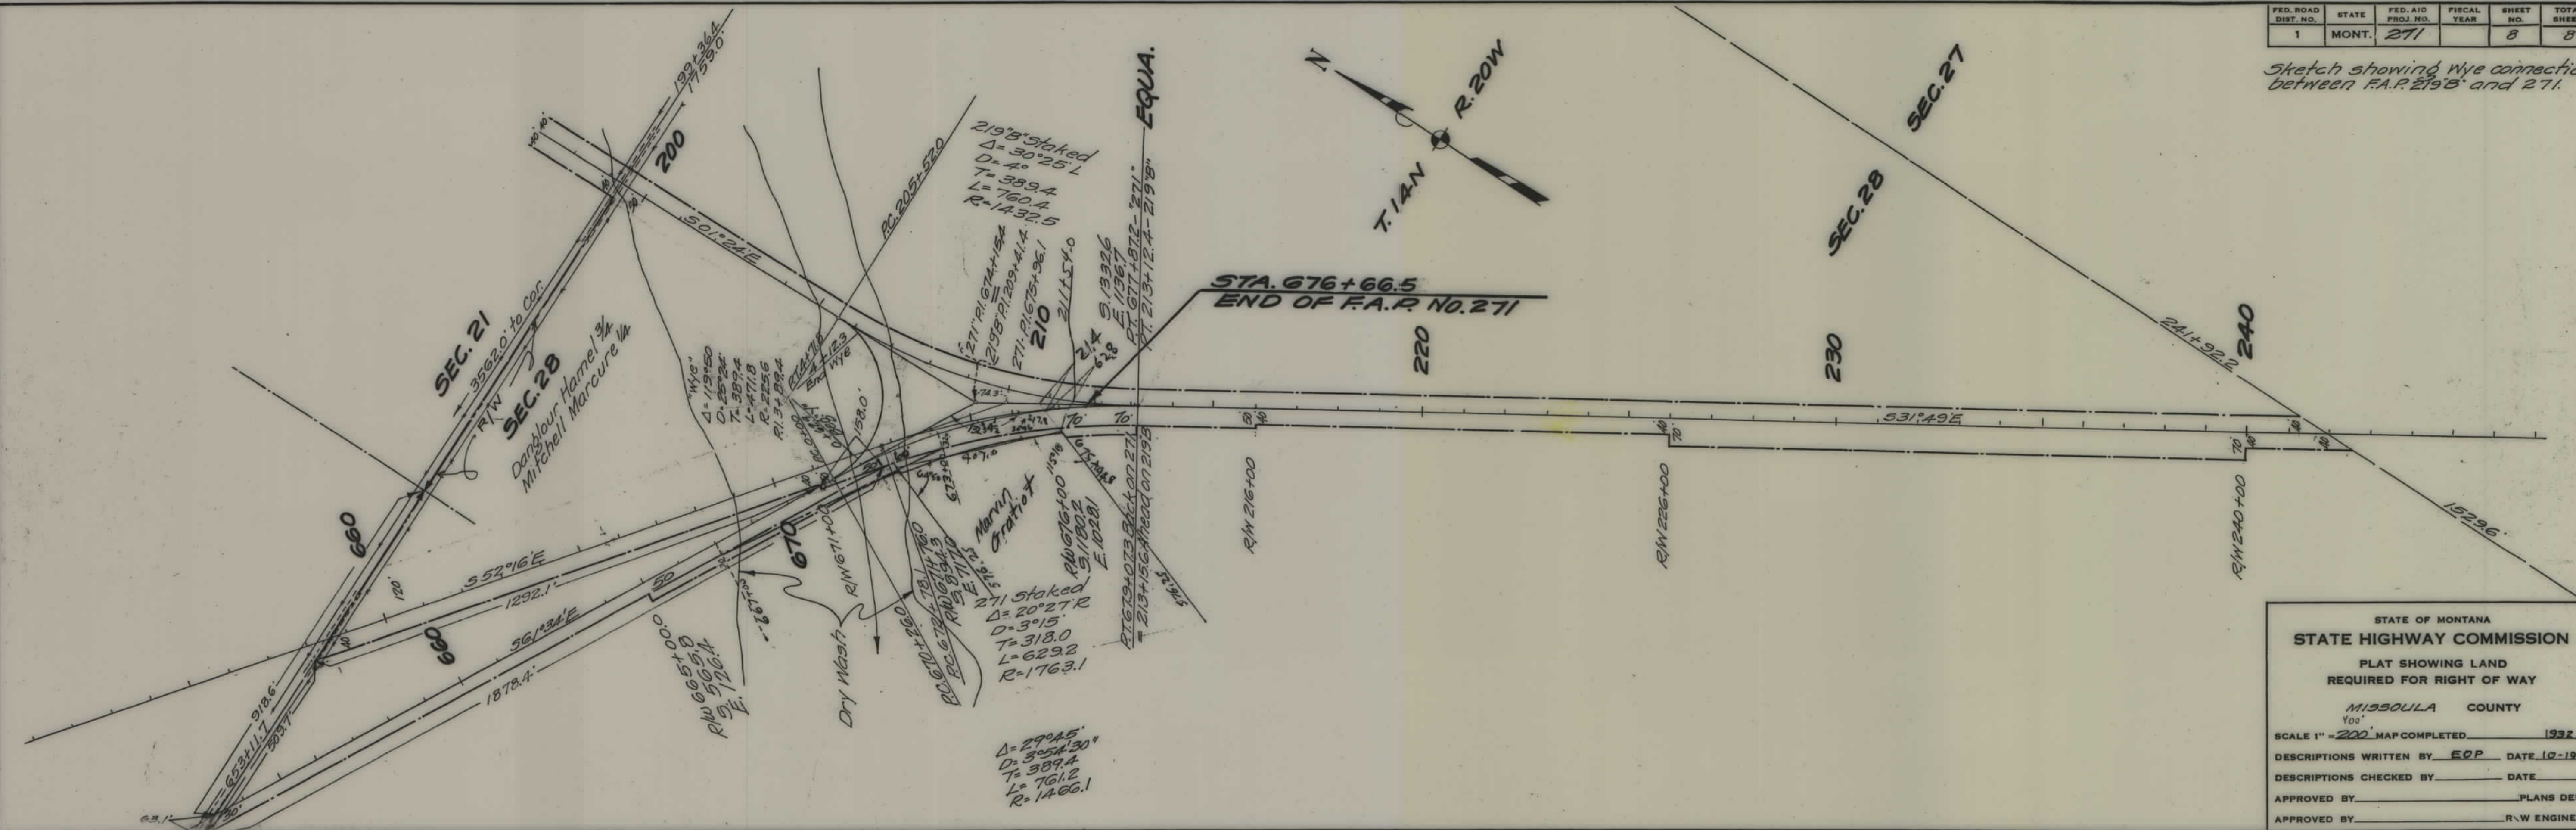

STATE OF MONTANA
STATE HIGHWAY COMMISSION
 PLAT SHOWING LAND
 REQUIRED FOR RIGHT OF WAY
 MISSOULA COUNTY
 SCALE 1" = 200' MAP COMPLETED 1932
 DESCRIPTIONS WRITTEN BY EOP DATE 10-1932
 DESCRIPTIONS CHECKED BY DATE
 APPROVED BY PLANS DEPT.
 APPROVED BY R.W. ENGINEER