


PLANS
NOT
TO
SCALE


FED. ROAD DIST. NO.	STATE	FED. AID PROJ. NO.	FISCAL YEAR	SHEET NO.	TO SH
1	MONT.	272		1	2

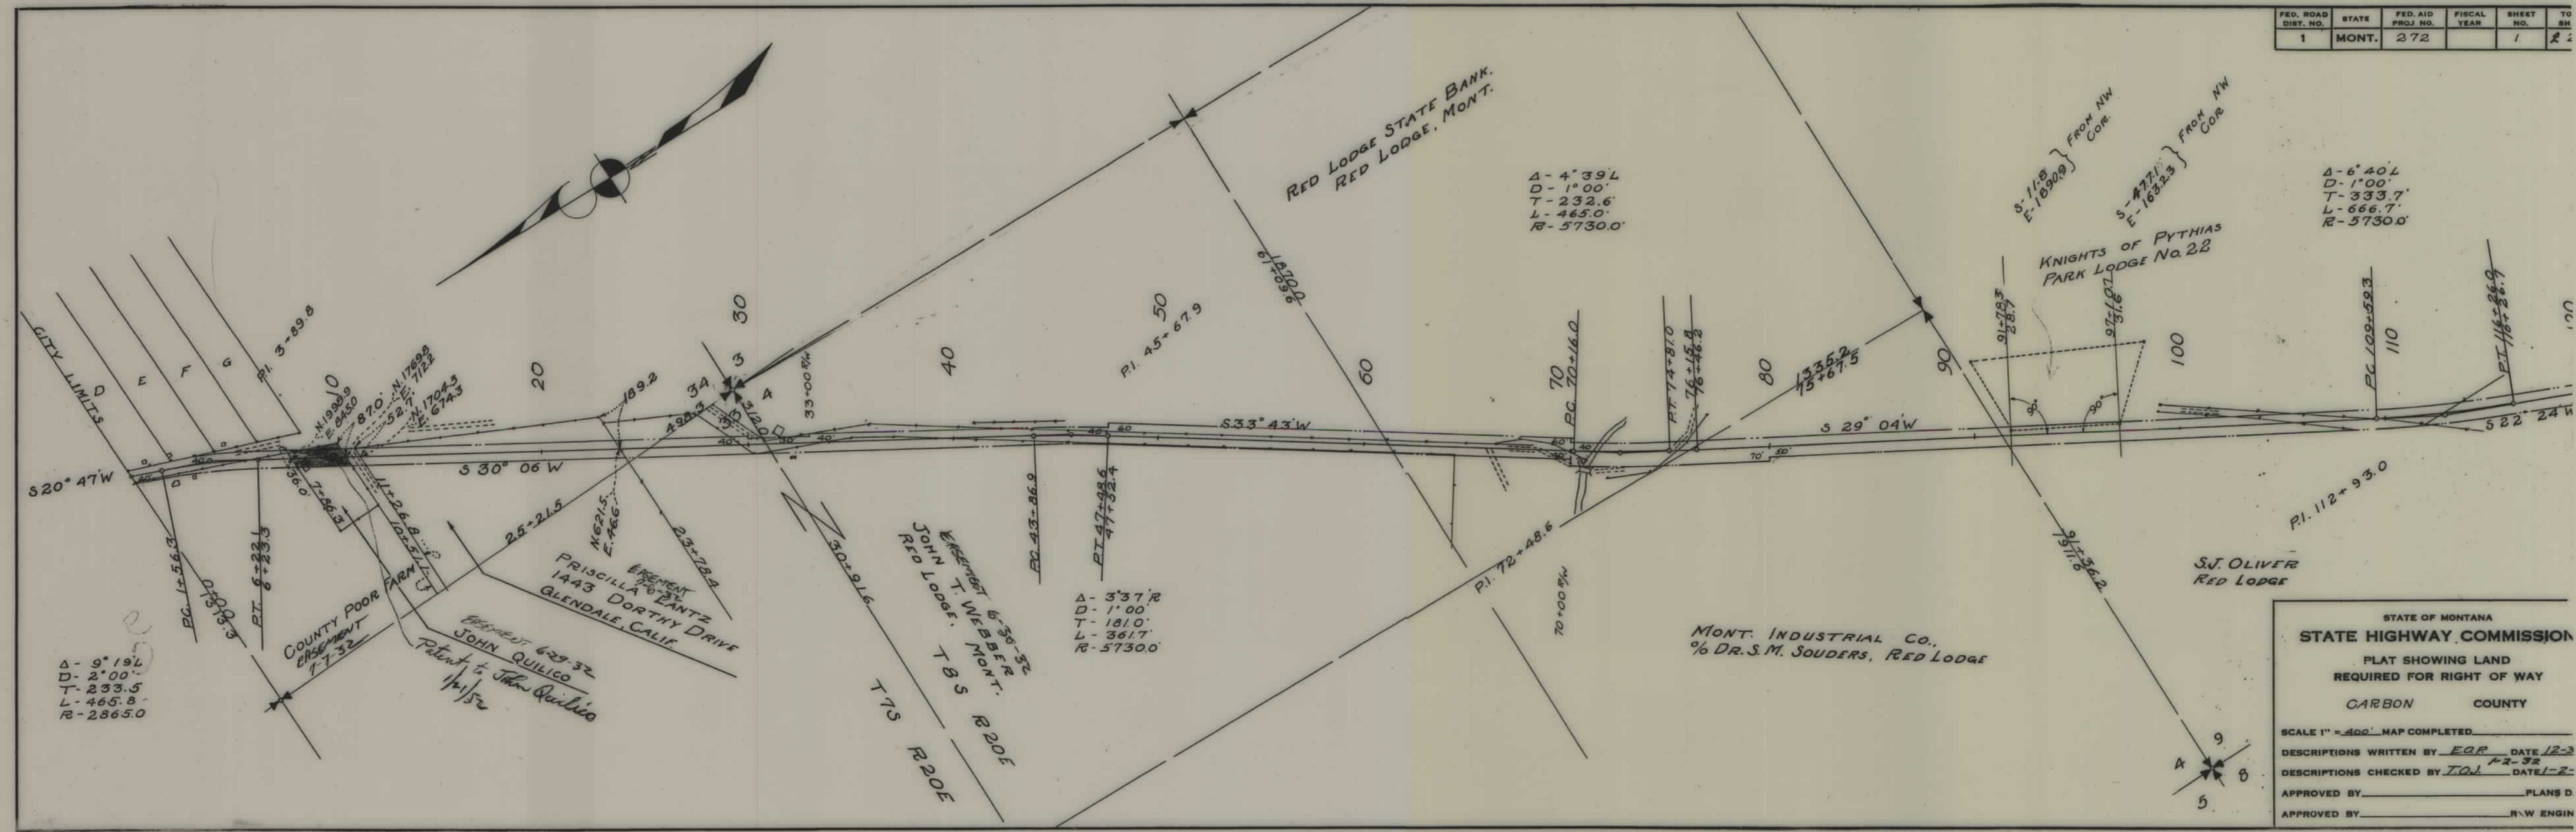

STATE OF MONTANA
STATE HIGHWAY COMMISSION
 PLAT SHOWING LAND
 REQUIRED FOR RIGHT OF WAY
 CARBON COUNTY

SCALE 1" = 400' MAP COMPLETED
 DESCRIPTIONS WRITTEN BY EQR DATE 12-3
 DESCRIPTIONS CHECKED BY TOL DATE 1-2
 APPROVED BY _____ PLANS D
 APPROVED BY _____ R.W. ENGIN

FED. ROAD DIST. NO.	STATE	FED. AID PROJ. NO.	FISCAL YEAR	SHEET NO.	T S
1	MONT.	272		2	2

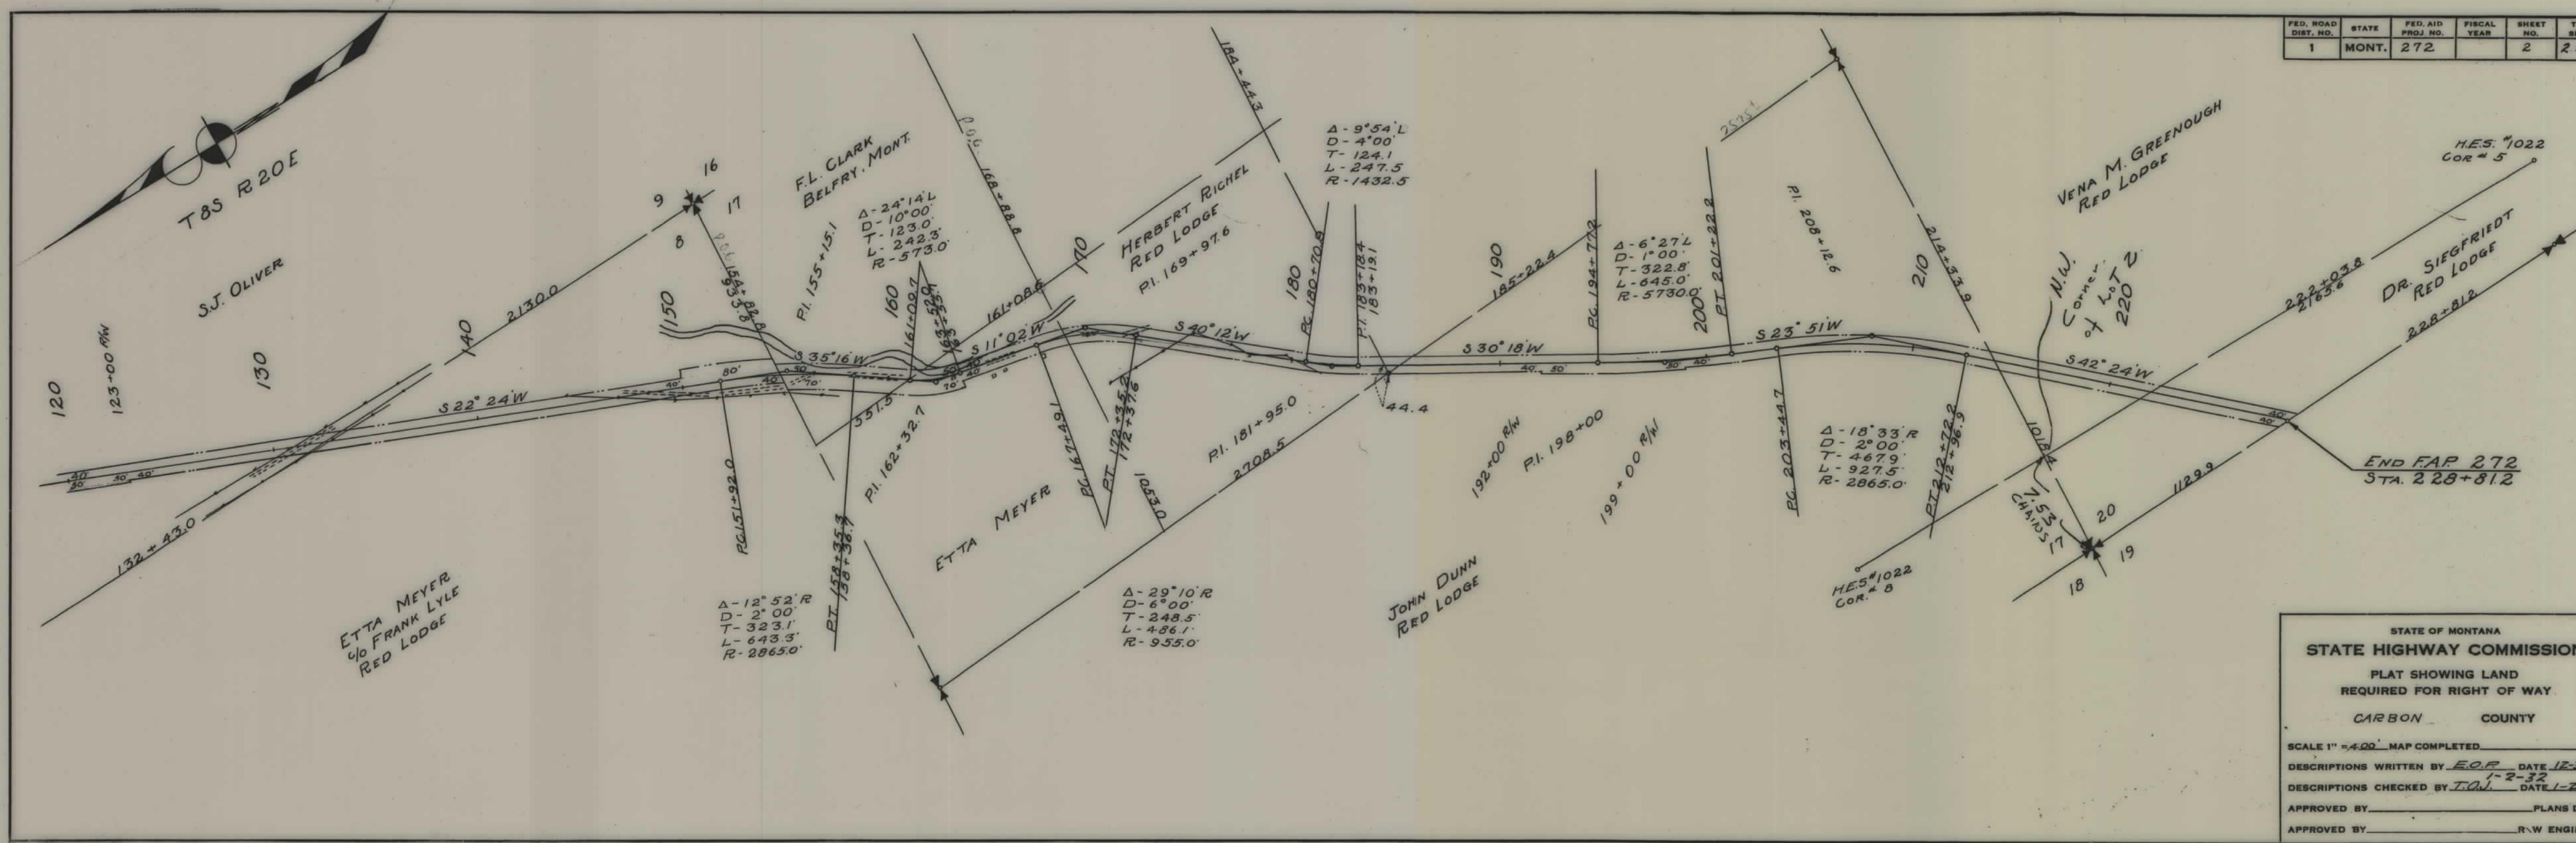

STATE OF MONTANA
STATE HIGHWAY COMMISSION
PLAT SHOWING LAND
REQUIRED FOR RIGHT OF WAY
CARBON COUNTY
SCALE 1" = 4.00' MAP COMPLETED _____
DESCRIPTIONS WRITTEN BY E.O.P. DATE 12-31
1-2-32
DESCRIPTIONS CHECKED BY T.O.W. DATE 1-2-
APPROVED BY _____ PLANS DE
APPROVED BY _____ R.W. ENGINE

R/W checked on plans - 2/20/32