


PLANS
NOT
TO
SCALE

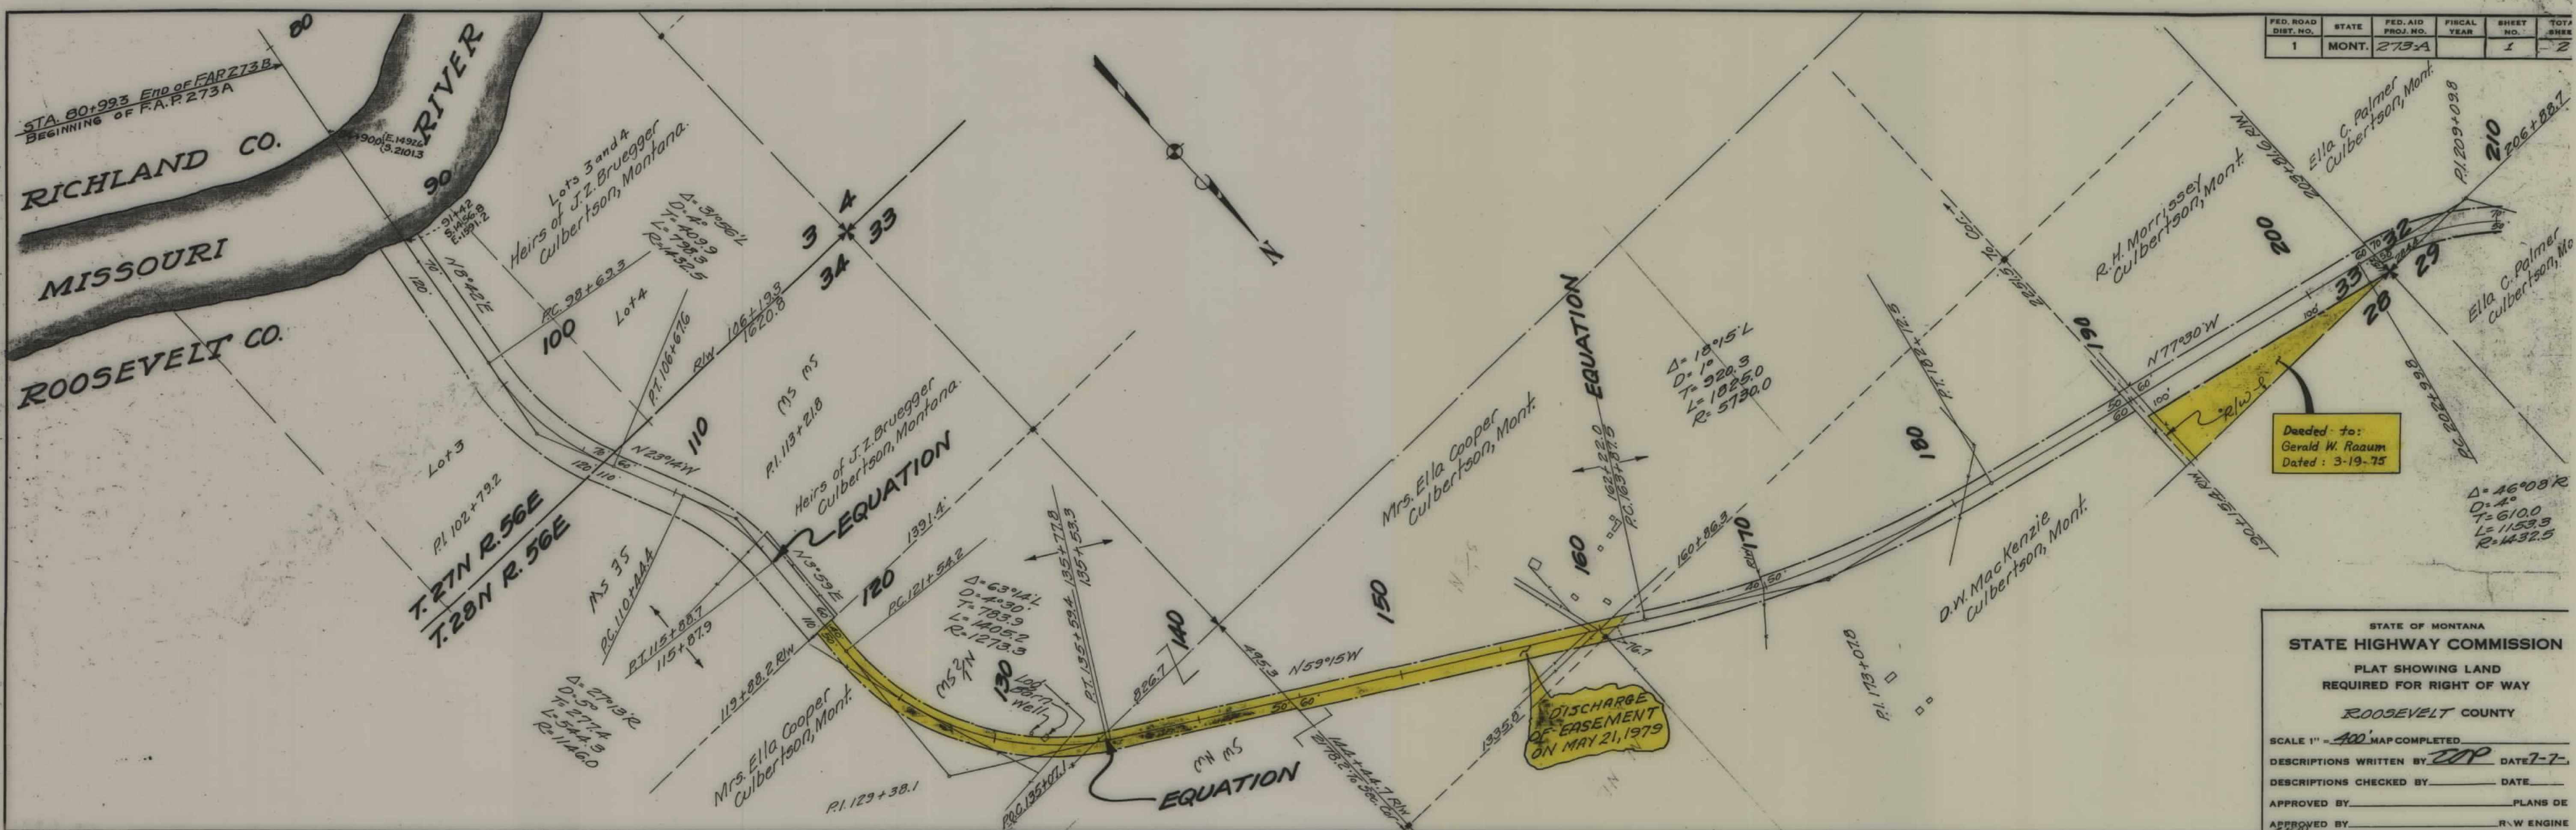

FED. ROAD DIST. NO.	STATE	FED. AID PROJ. NO.	FISCAL YEAR	SHEET NO.	TOTAL SHEET
1	MONT.	273A		1	2

STATE OF MONTANA
STATE HIGHWAY COMMISSION
PLAT SHOWING LAND
REQUIRED FOR RIGHT OF WAY
ROOSEVELT COUNTY

SCALE 1" = 400' MAP COMPLETED

DESCRIPTIONS WRITTEN BY ZDP DATE 7-7-



DESCRIPTIONS CHECKED BY _____ DATE _____

APPROVED BY _____ PLANS DE

APPROVED BY _____ R/W ENGINE

R/W Inked & checked on plans 9/1
9-16-32

FED. ROAD DIST. NO.	STATE	FED. AID PROJ. NO.	FISCAL YEAR	SHEET NO.	TOT. SHEET
1	MONT.	273-A		2	2

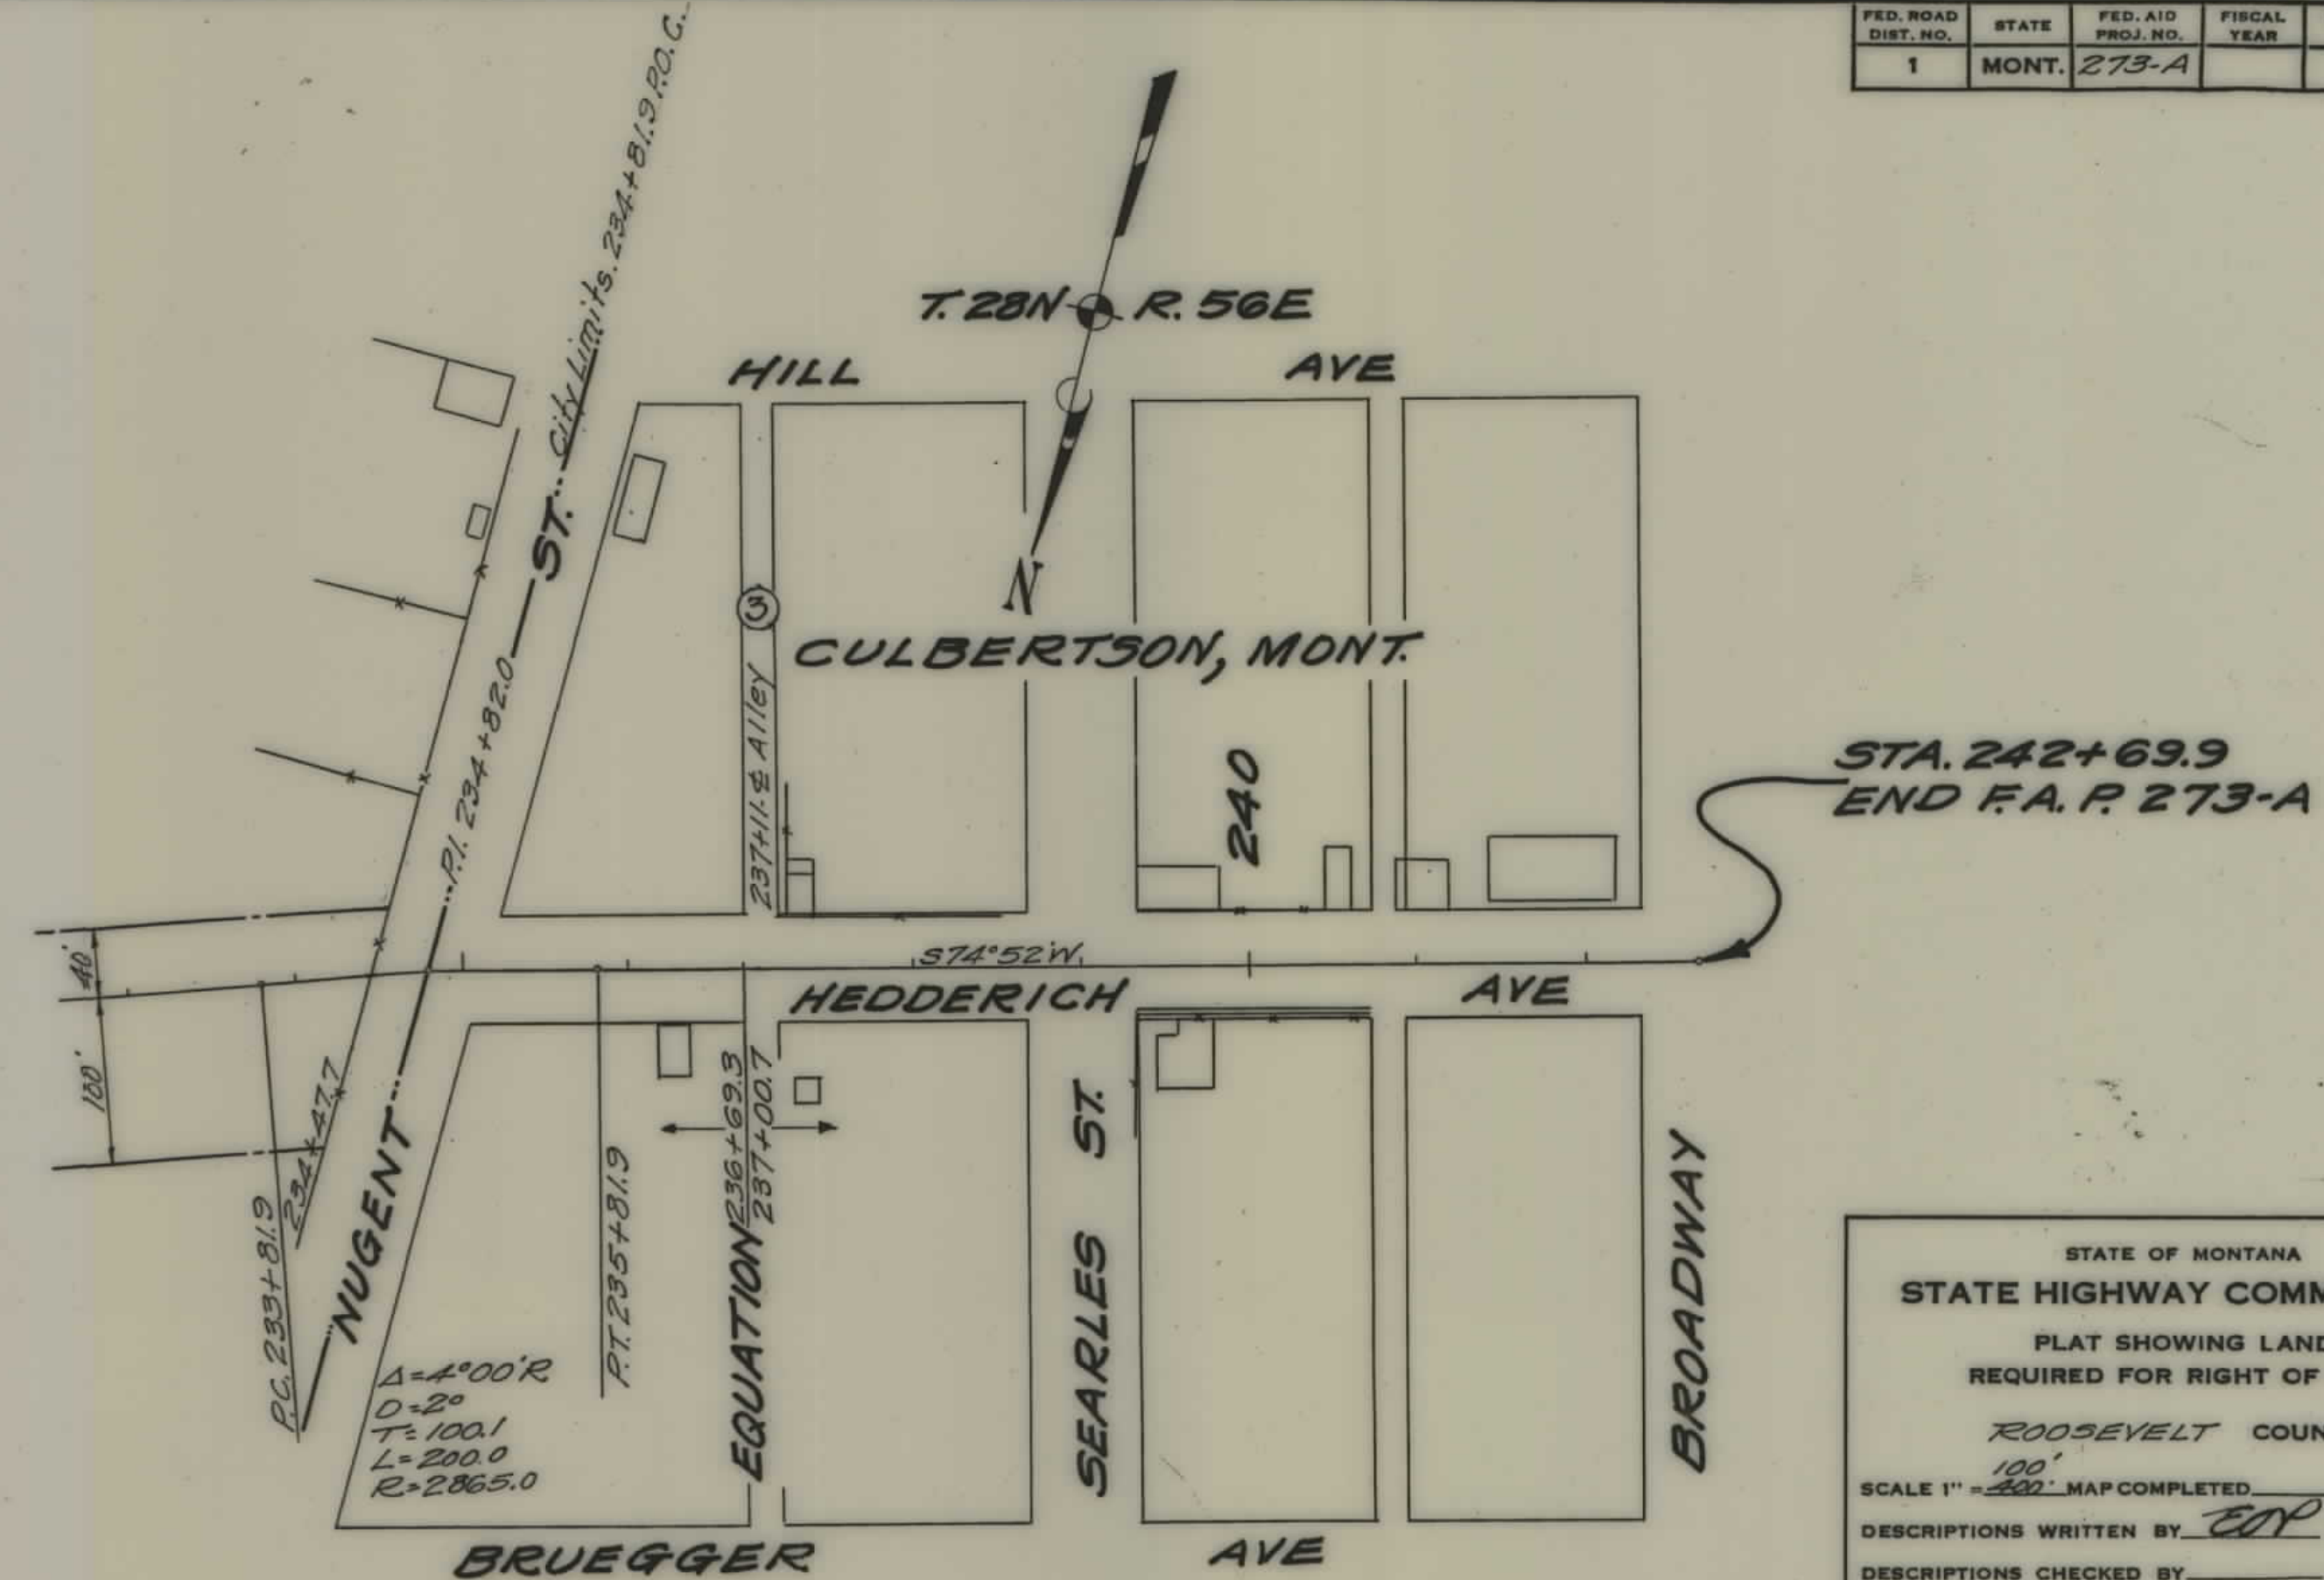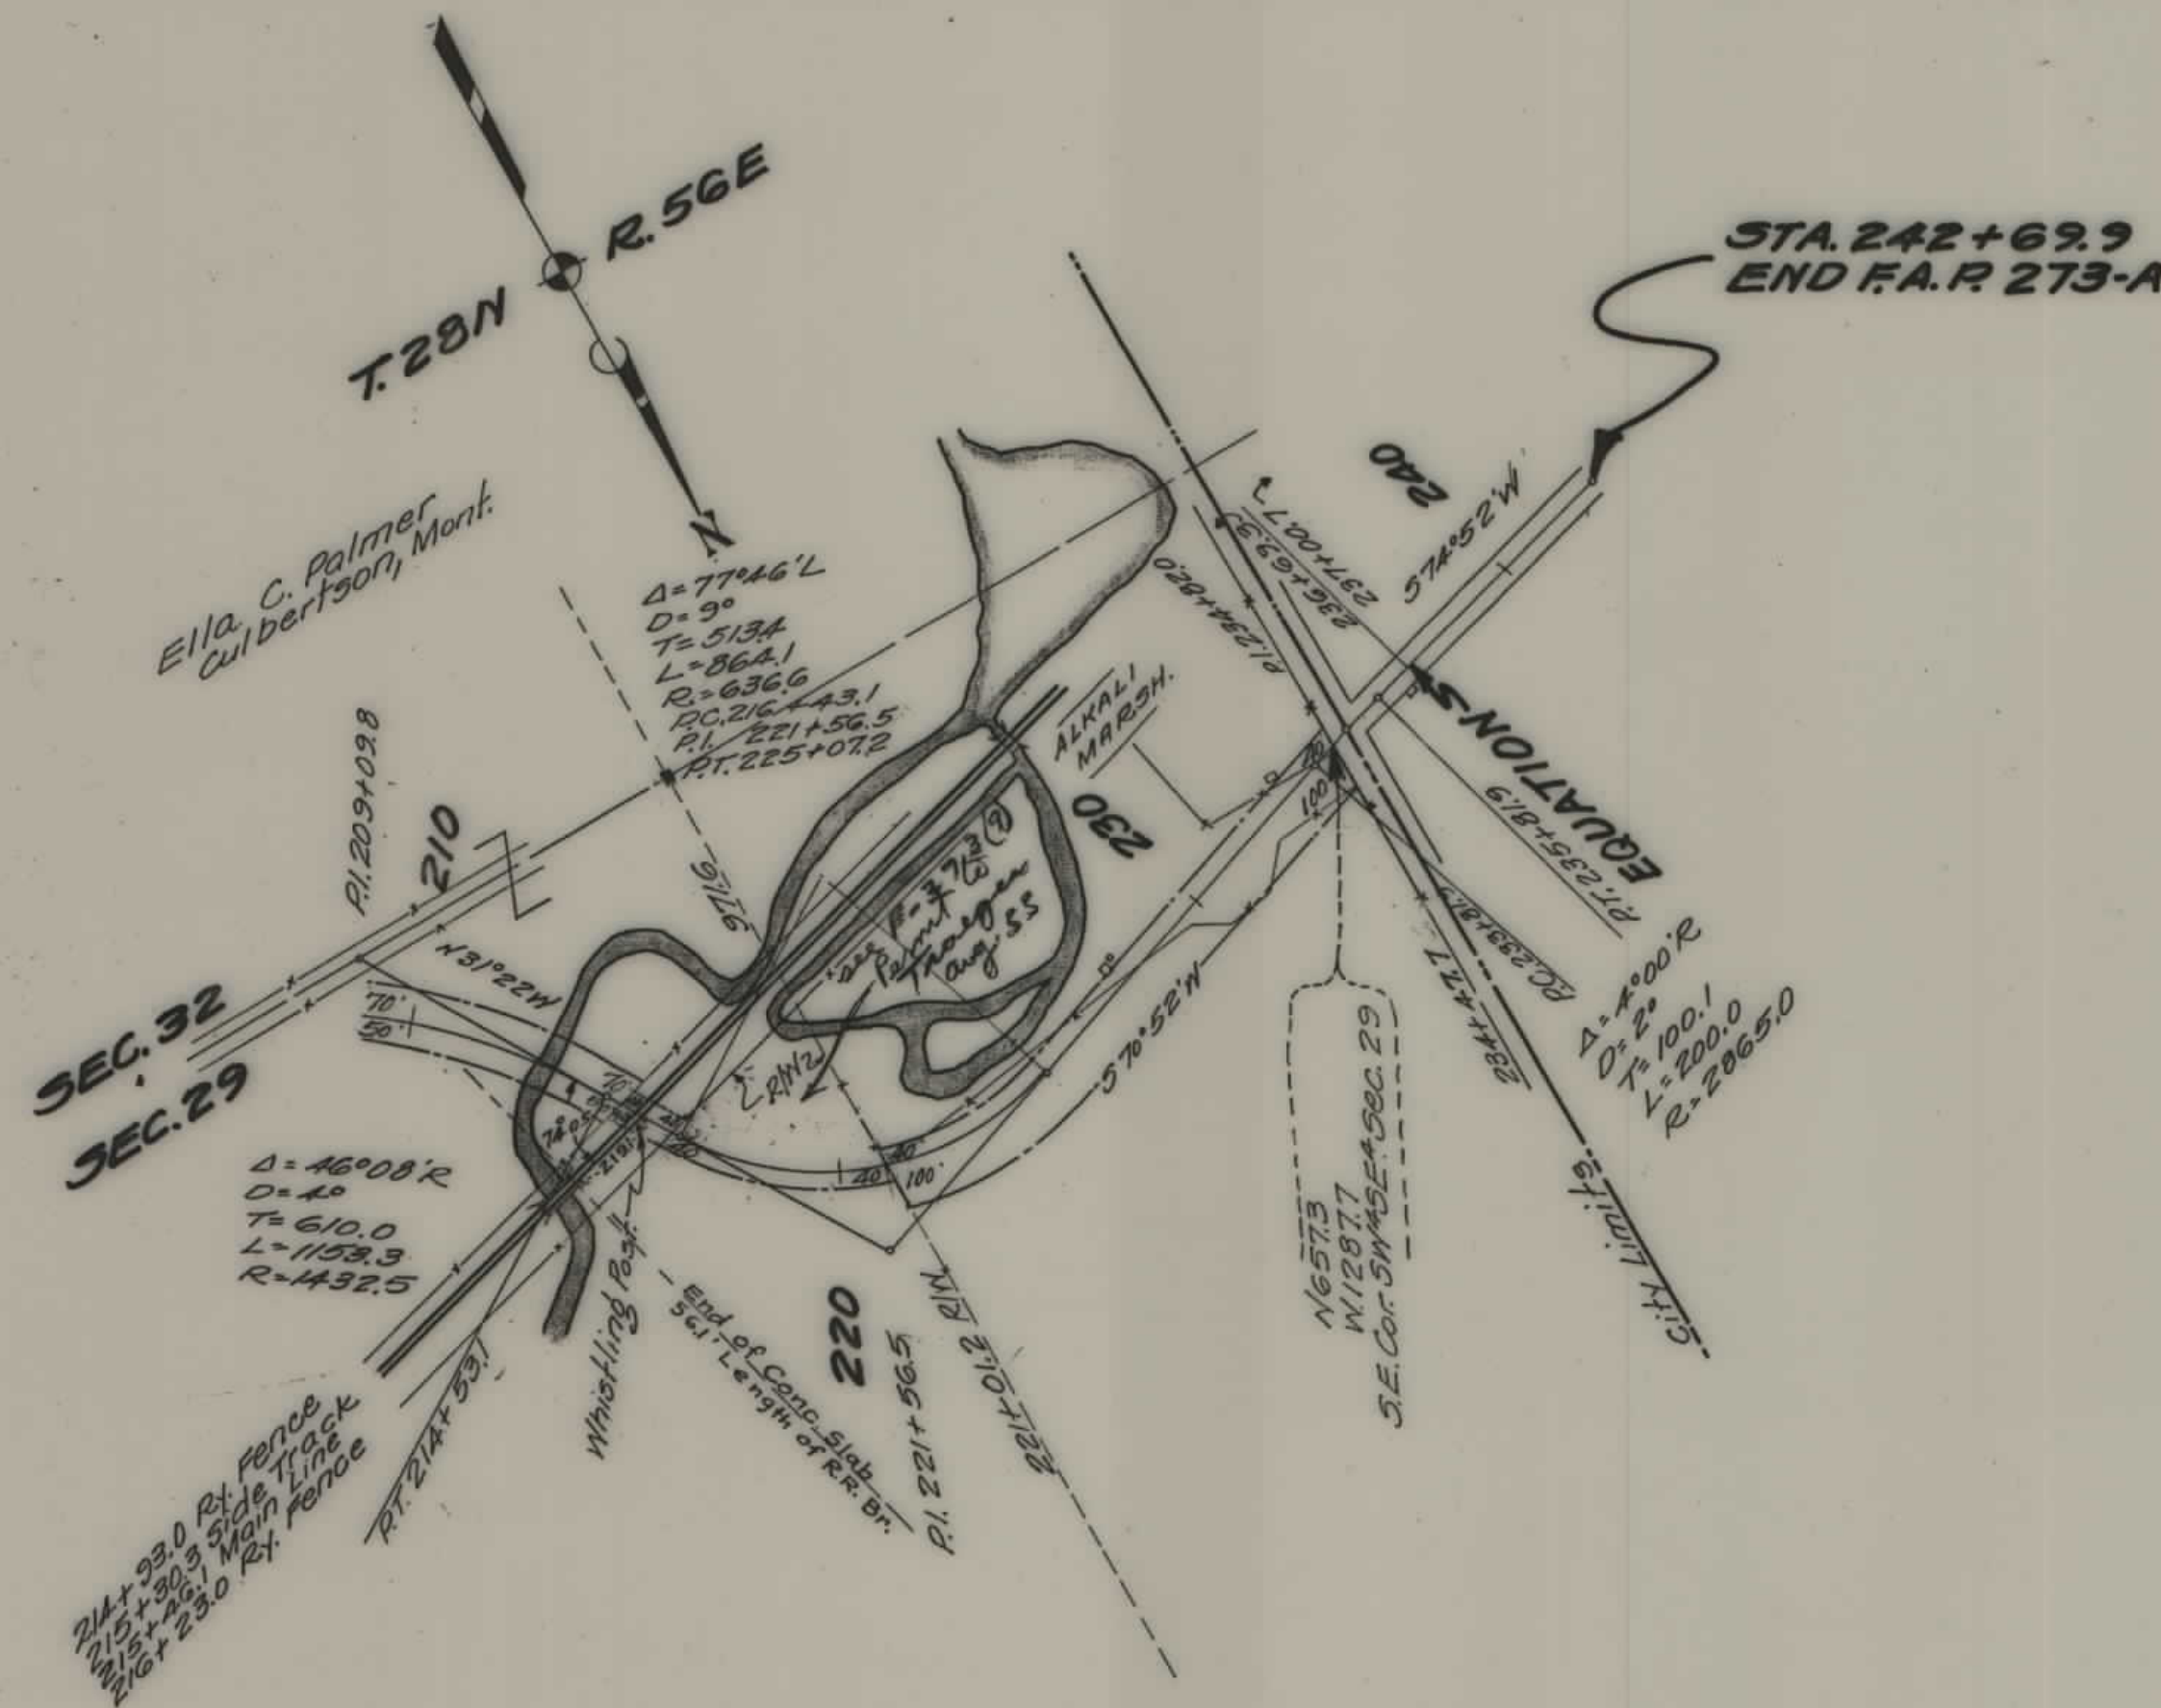

STATE OF MONTANA
STATE HIGHWAY COMMISSION
PLAT SHOWING LAND
REQUIRED FOR RIGHT OF WAY
ROOSEVELT COUNTY
SCALE 1" = 100' MAP COMPLETED
DESCRIPTIONS WRITTEN BY EDP DATE 7-7-
DESCRIPTIONS CHECKED BY _____ DATE _____
APPROVED BY _____ PLANS DE
APPROVED BY _____ R.W. ENGINE