



PLANS
NOT
TO
SCALE

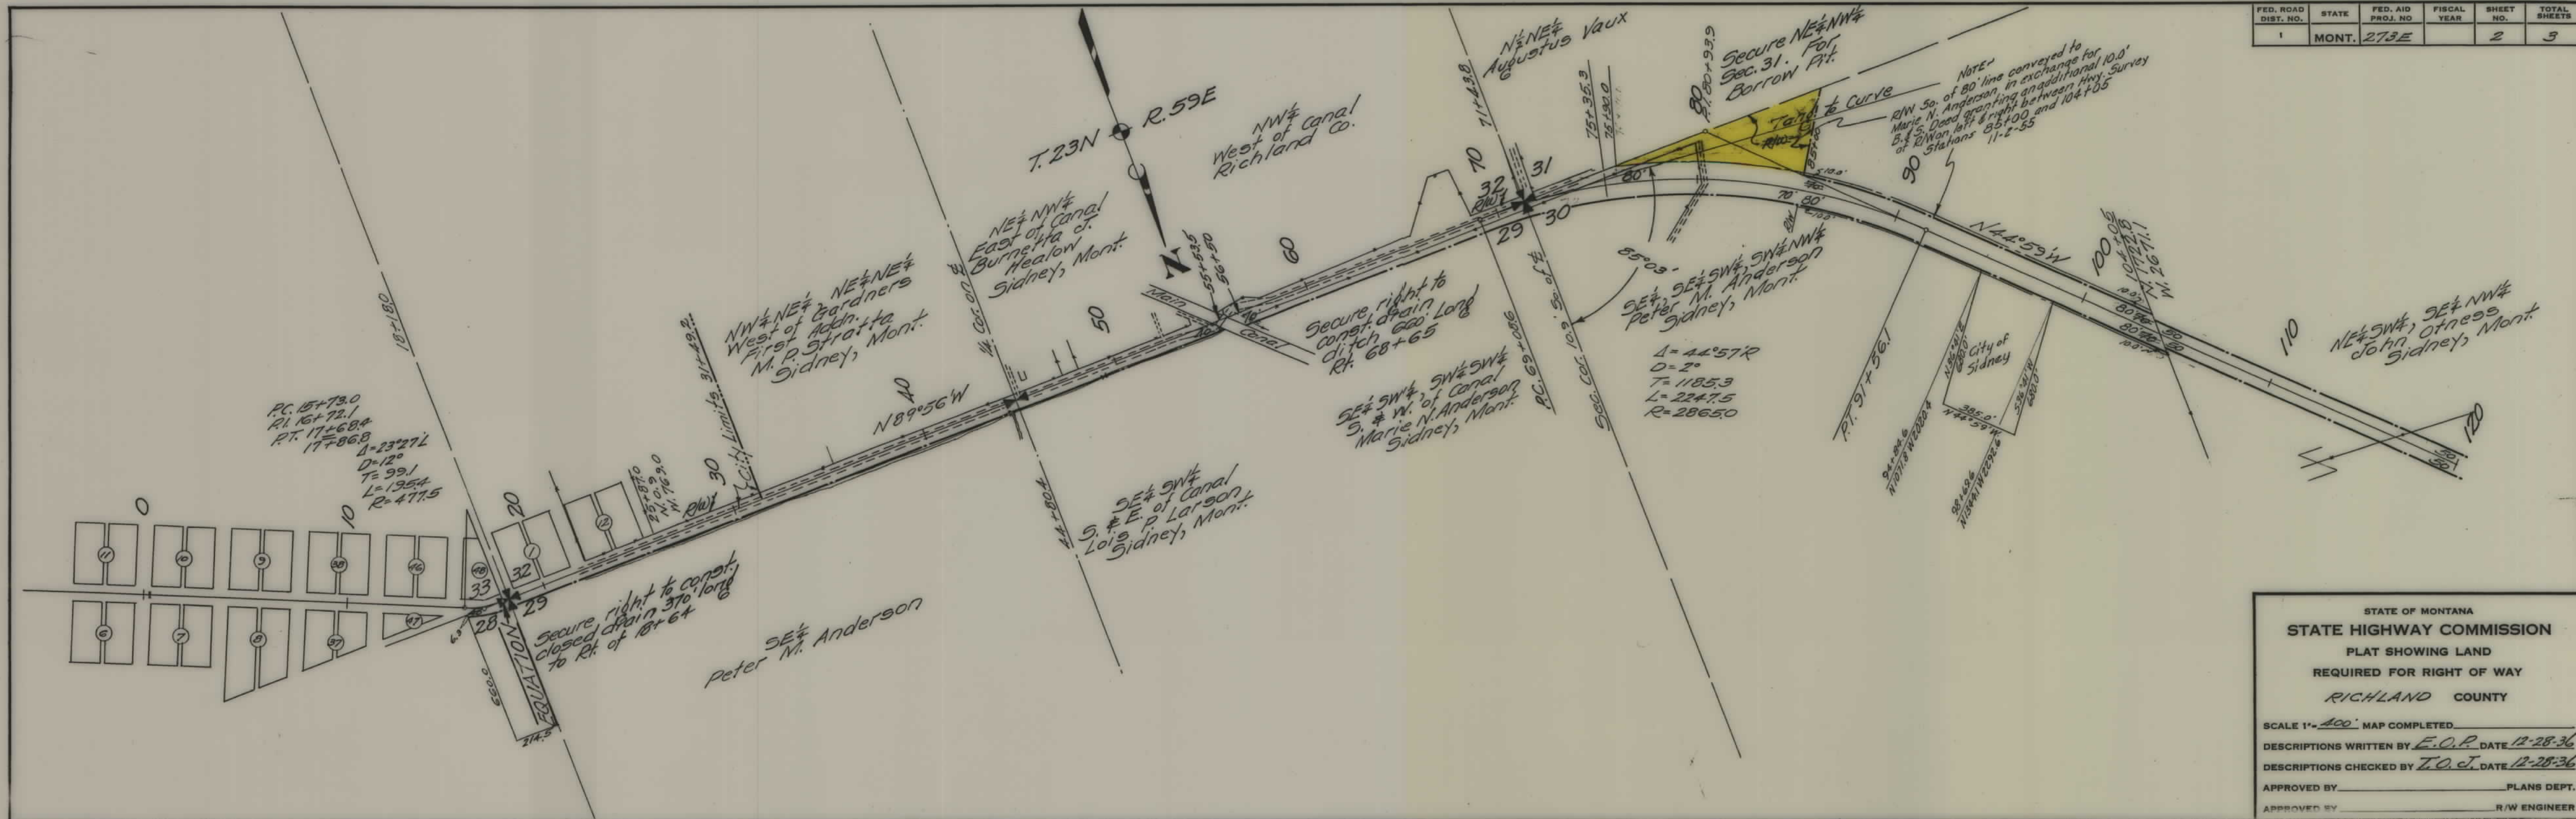


FED. ROAD DIST. NO.	STATE	FED. AID PROJ. NO.	FISCAL YEAR	SHEET NO.	TOTAL SHEETS
1	MONT.	273-E		1	3

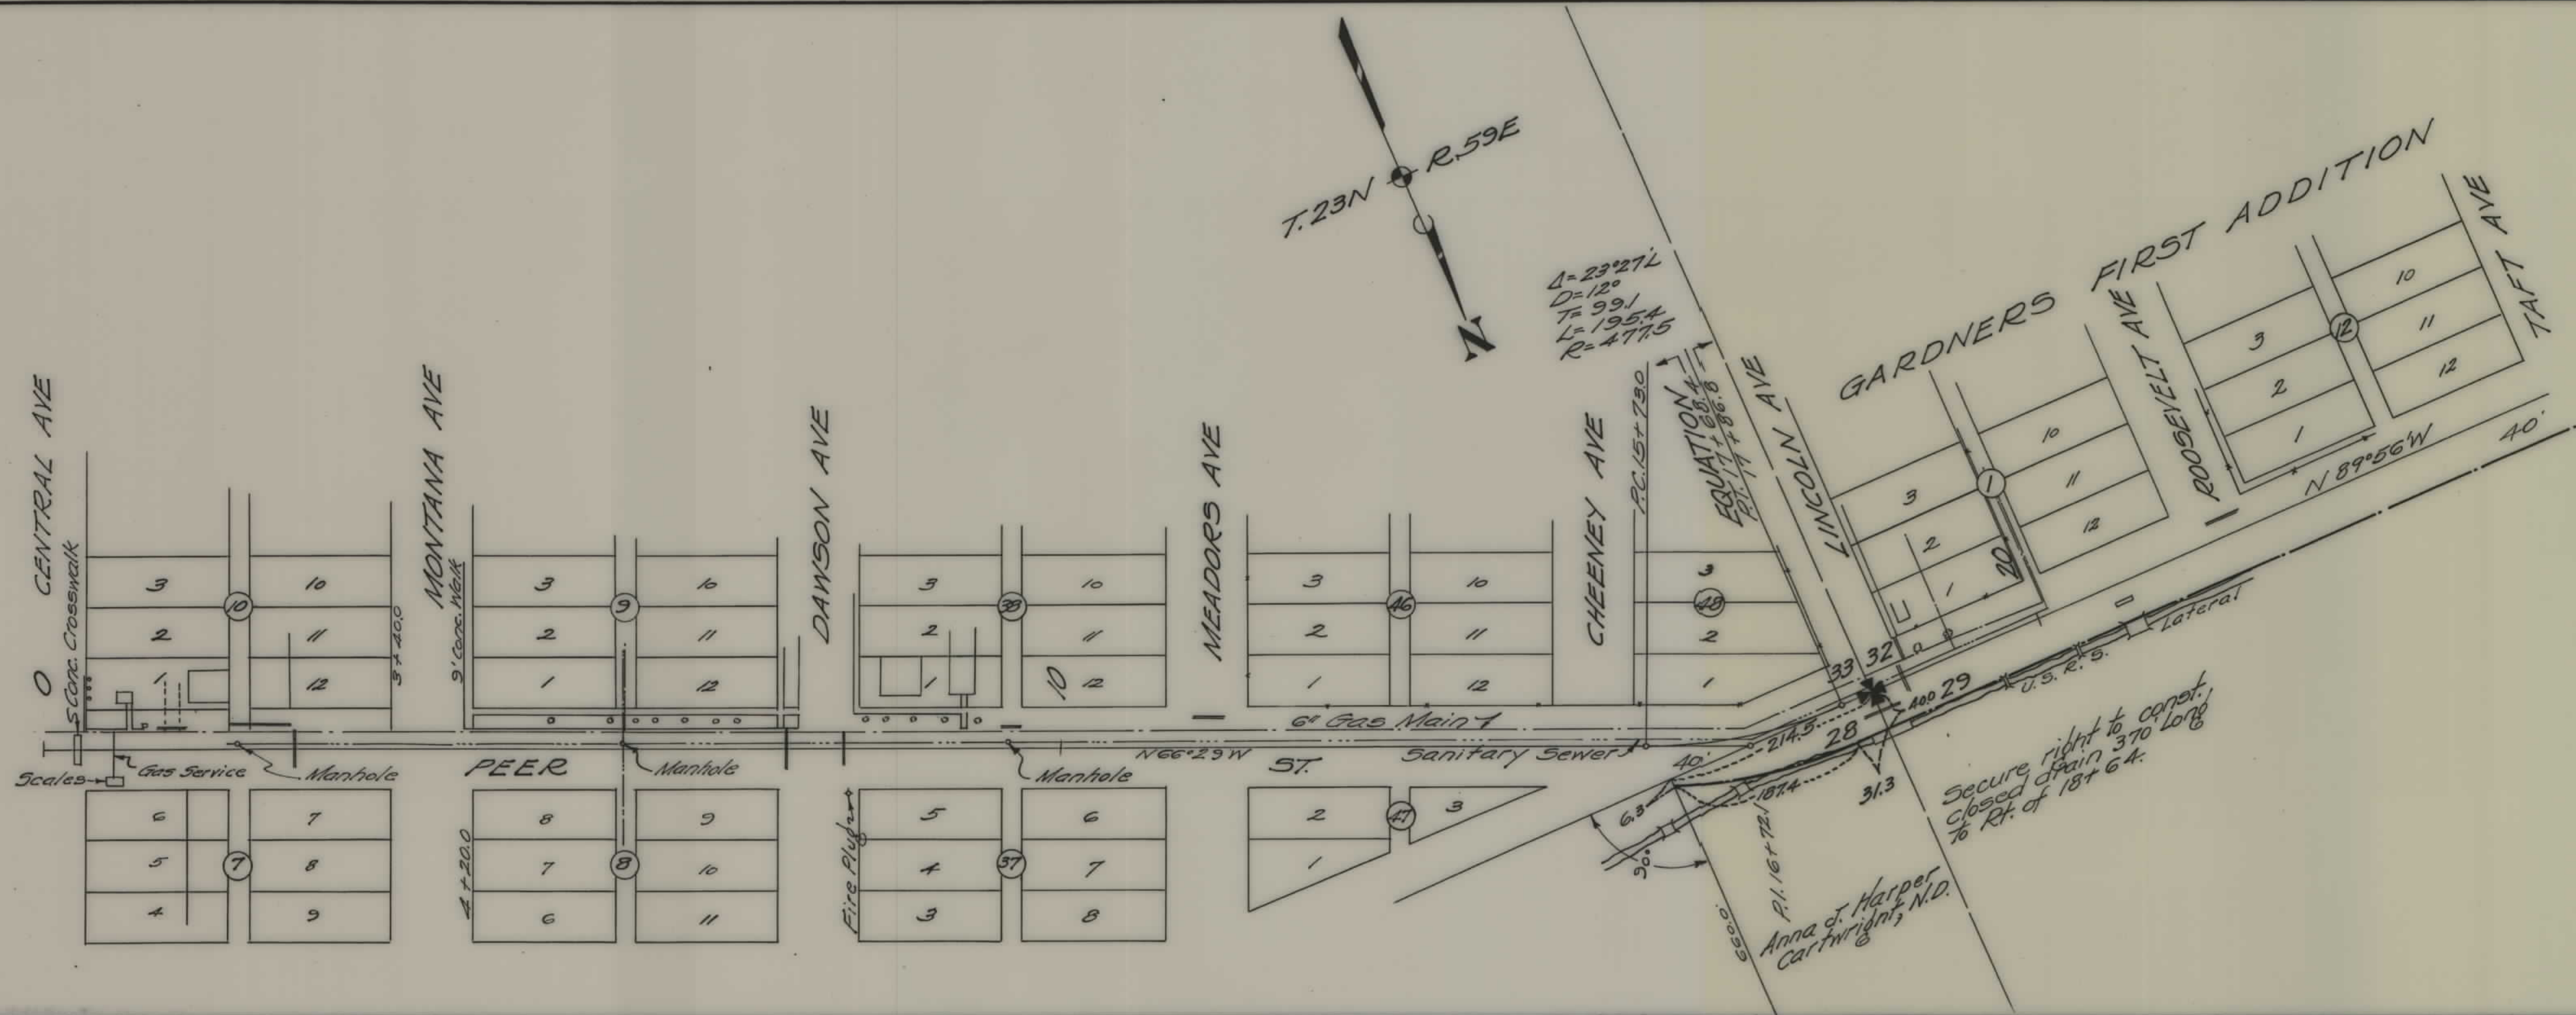

STATE OF MONTANA
STATE HIGHWAY COMMISSION
PLAT SHOWING LAND
REQUIRED FOR RIGHT OF WAY
RICHLAND COUNTY

SCALE 1" = 100' MAP COMPLETED
 DESCRIPTIONS WRITTEN BY E.O.P. DATE 12-28-36
 DESCRIPTIONS CHECKED BY T.O.T. DATE 12-28-36
 APPROVED BY _____ PLANS DEPT.
 APPROVED BY _____ R/W ENGINEER

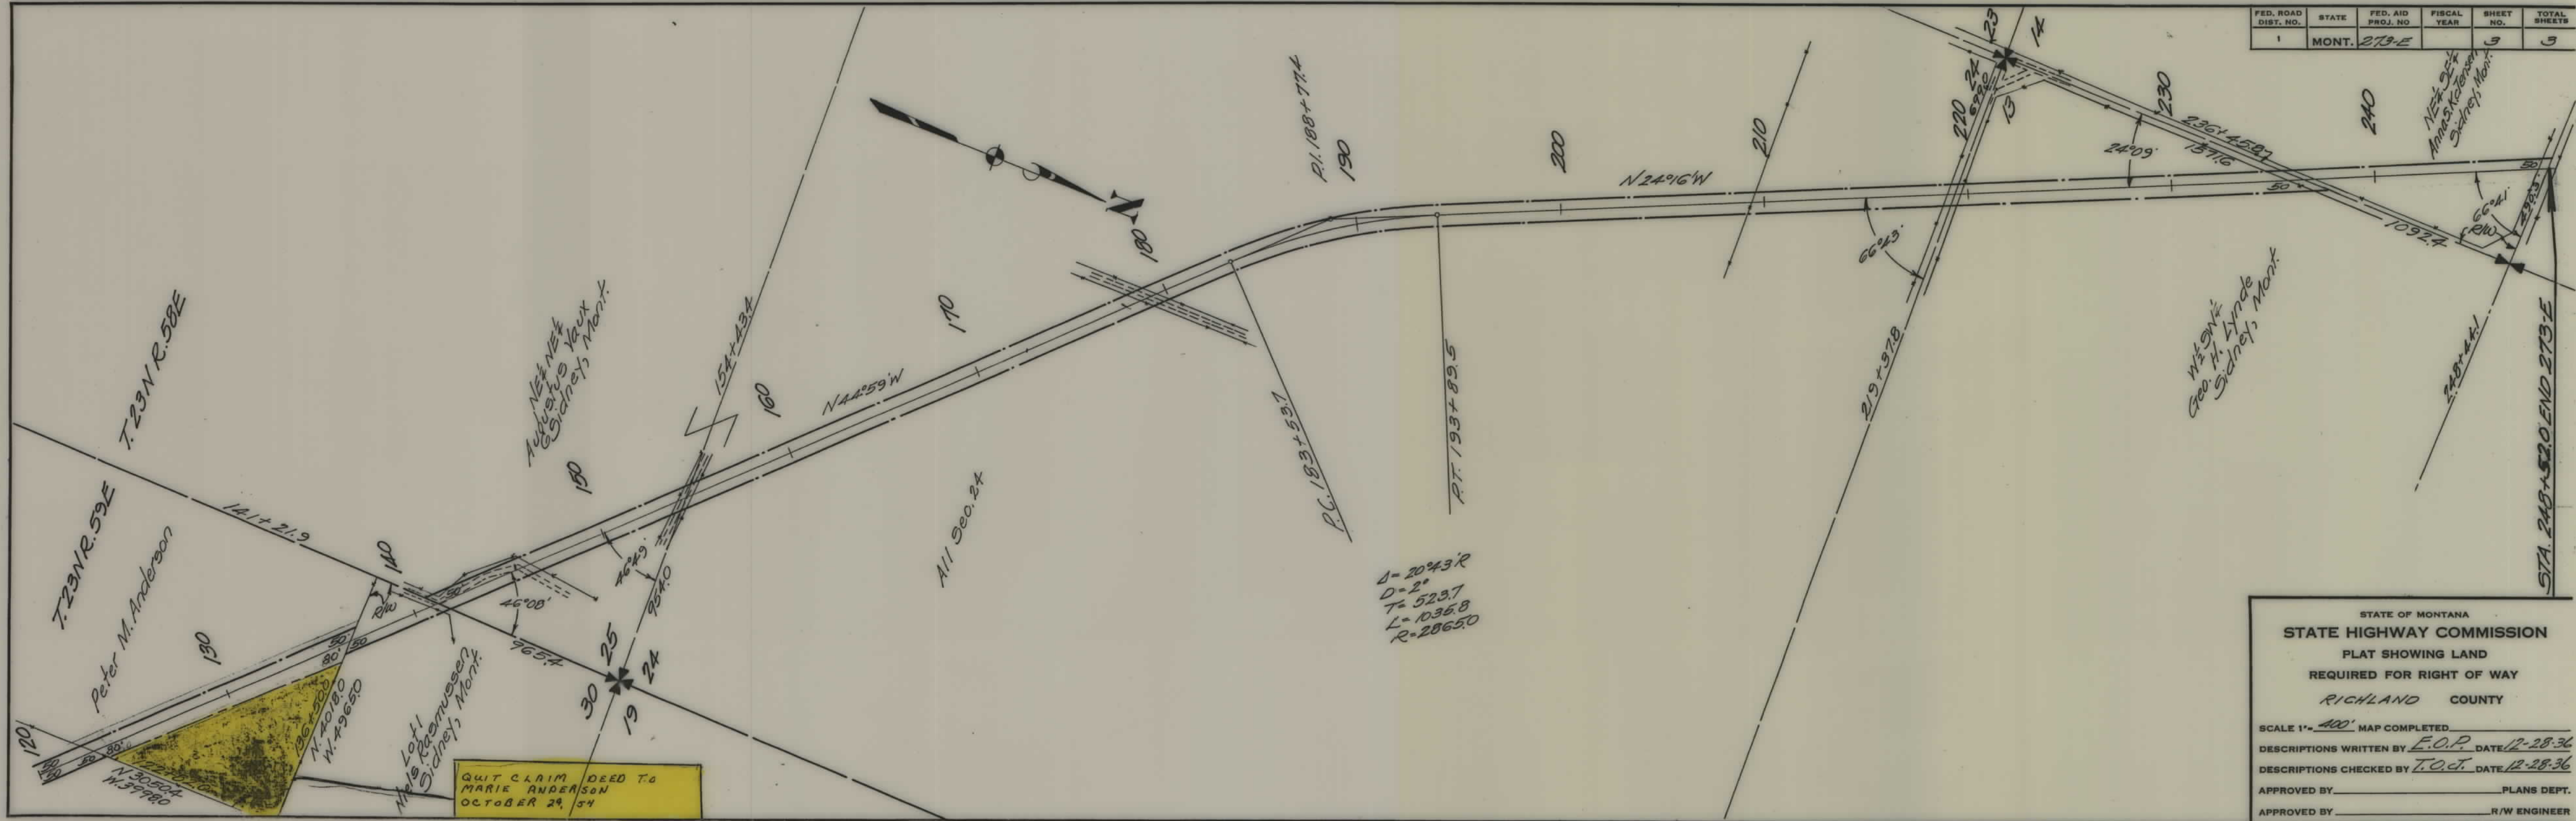

FED. ROAD DIST. NO.	STATE	FED. AID PROJ. NO.	FISCAL YEAR	SHEET NO.	TOTAL SHEETS
1	MONT.	273-E		3	3

STATE OF MONTANA
 STATE HIGHWAY COMMISSION
 PLAT SHOWING LAND
 REQUIRED FOR RIGHT OF WAY
 RICHLAND COUNTY

SCALE 1" = 400' MAP COMPLETED
 DESCRIPTIONS WRITTEN BY E.O.P. DATE 12-28-36
 DESCRIPTIONS CHECKED BY T.O.J. DATE 12-28-36
 APPROVED BY _____ PLANS DEPT.
 APPROVED BY _____ R/W ENGINEER