


PLANS
NOT
TO
SCALE


FED. ROAD DIST. NO.	STATE	FED. AID PROJ. NO.	FISCAL YEAR	SHEET NO.	TOTAL SHEETS
1	MONT.	275B		3	6

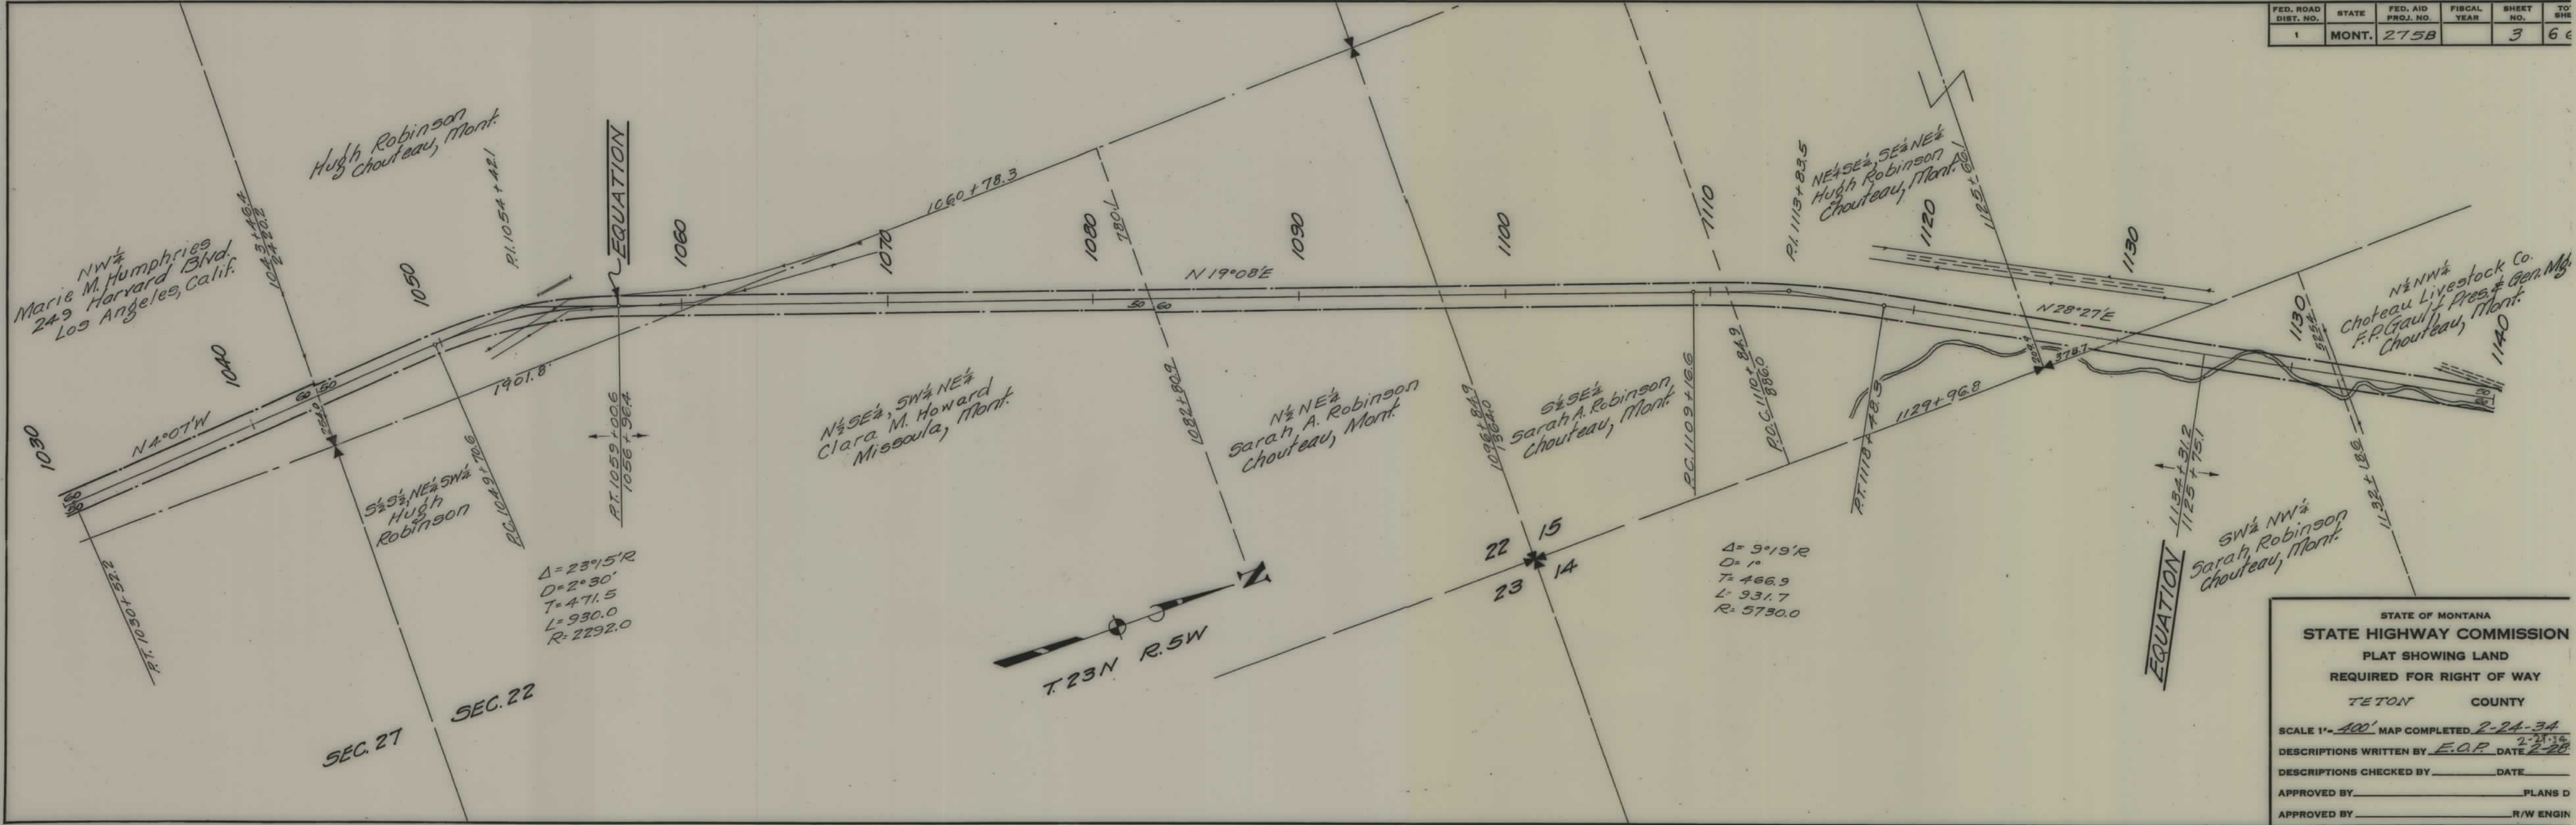

STATE OF MONTANA
STATE HIGHWAY COMMISSION
 PLAT SHOWING LAND
 REQUIRED FOR RIGHT OF WAY
 TETON COUNTY

SCALE 1"=400' MAP COMPLETED 2-24-34
 DESCRIPTIONS WRITTEN BY E.O.P. DATE 2-21-34
 DESCRIPTIONS CHECKED BY _____ DATE _____
 APPROVED BY _____ PLANS D
 APPROVED BY _____ R/W ENGIN


FED. ROAD DIST. NO.	STATE	FED. AID PROJ. NO.	FISCAL YEAR	SHEET NO.	TO SHEET
1	MONT.	275B		2	6

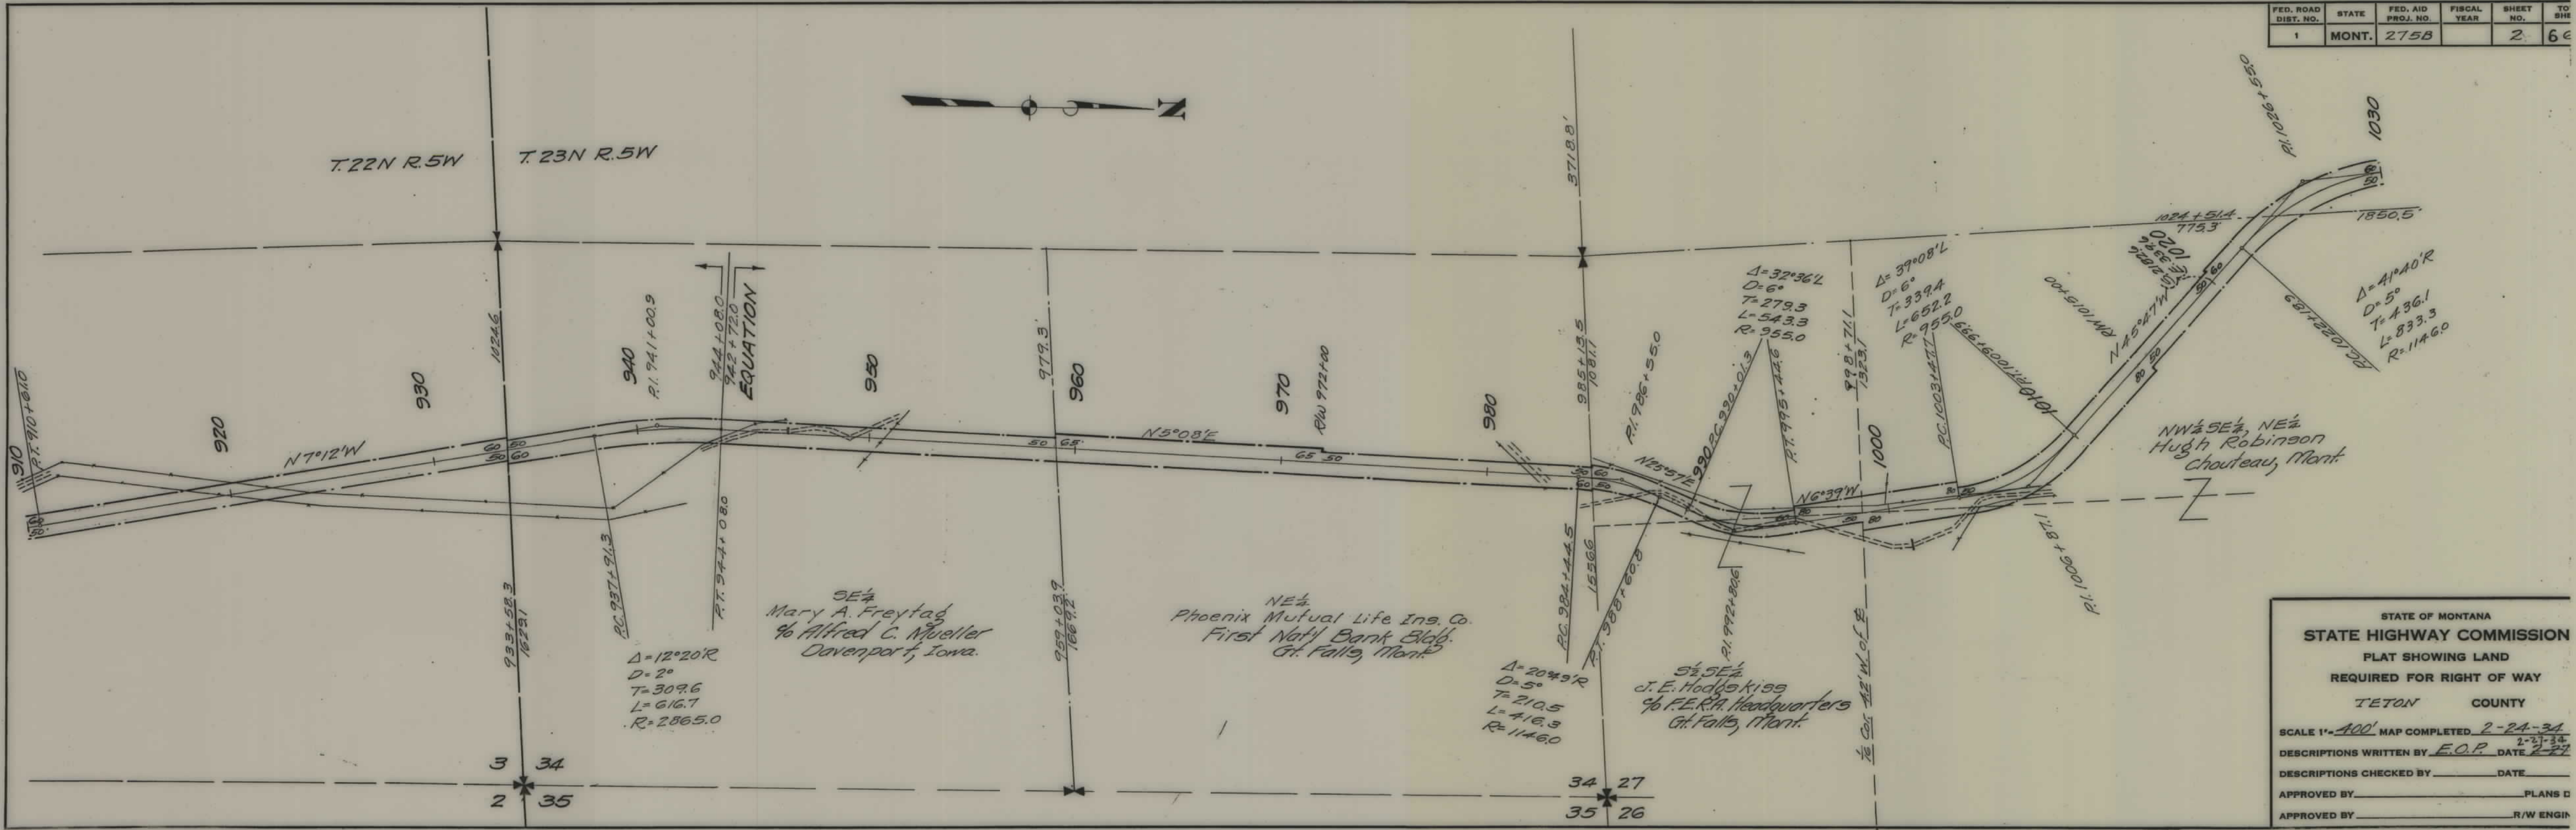

STATE OF MONTANA
STATE HIGHWAY COMMISSION
 PLAT SHOWING LAND
 REQUIRED FOR RIGHT OF WAY
 TETON COUNTY

SCALE 1" = 400' MAP COMPLETED 2-24-34
 DESCRIPTIONS WRITTEN BY E.O.P. DATE 2-27-34
 DESCRIPTIONS CHECKED BY _____ DATE _____
 APPROVED BY _____ PLANS D
 APPROVED BY _____ R/W ENGR

FED. ROAD DIST. NO.	STATE	FED. AID PROJ. NO.	FISCAL YEAR	SHEET NO.	TC SH
1	MONT.	275B		7	6

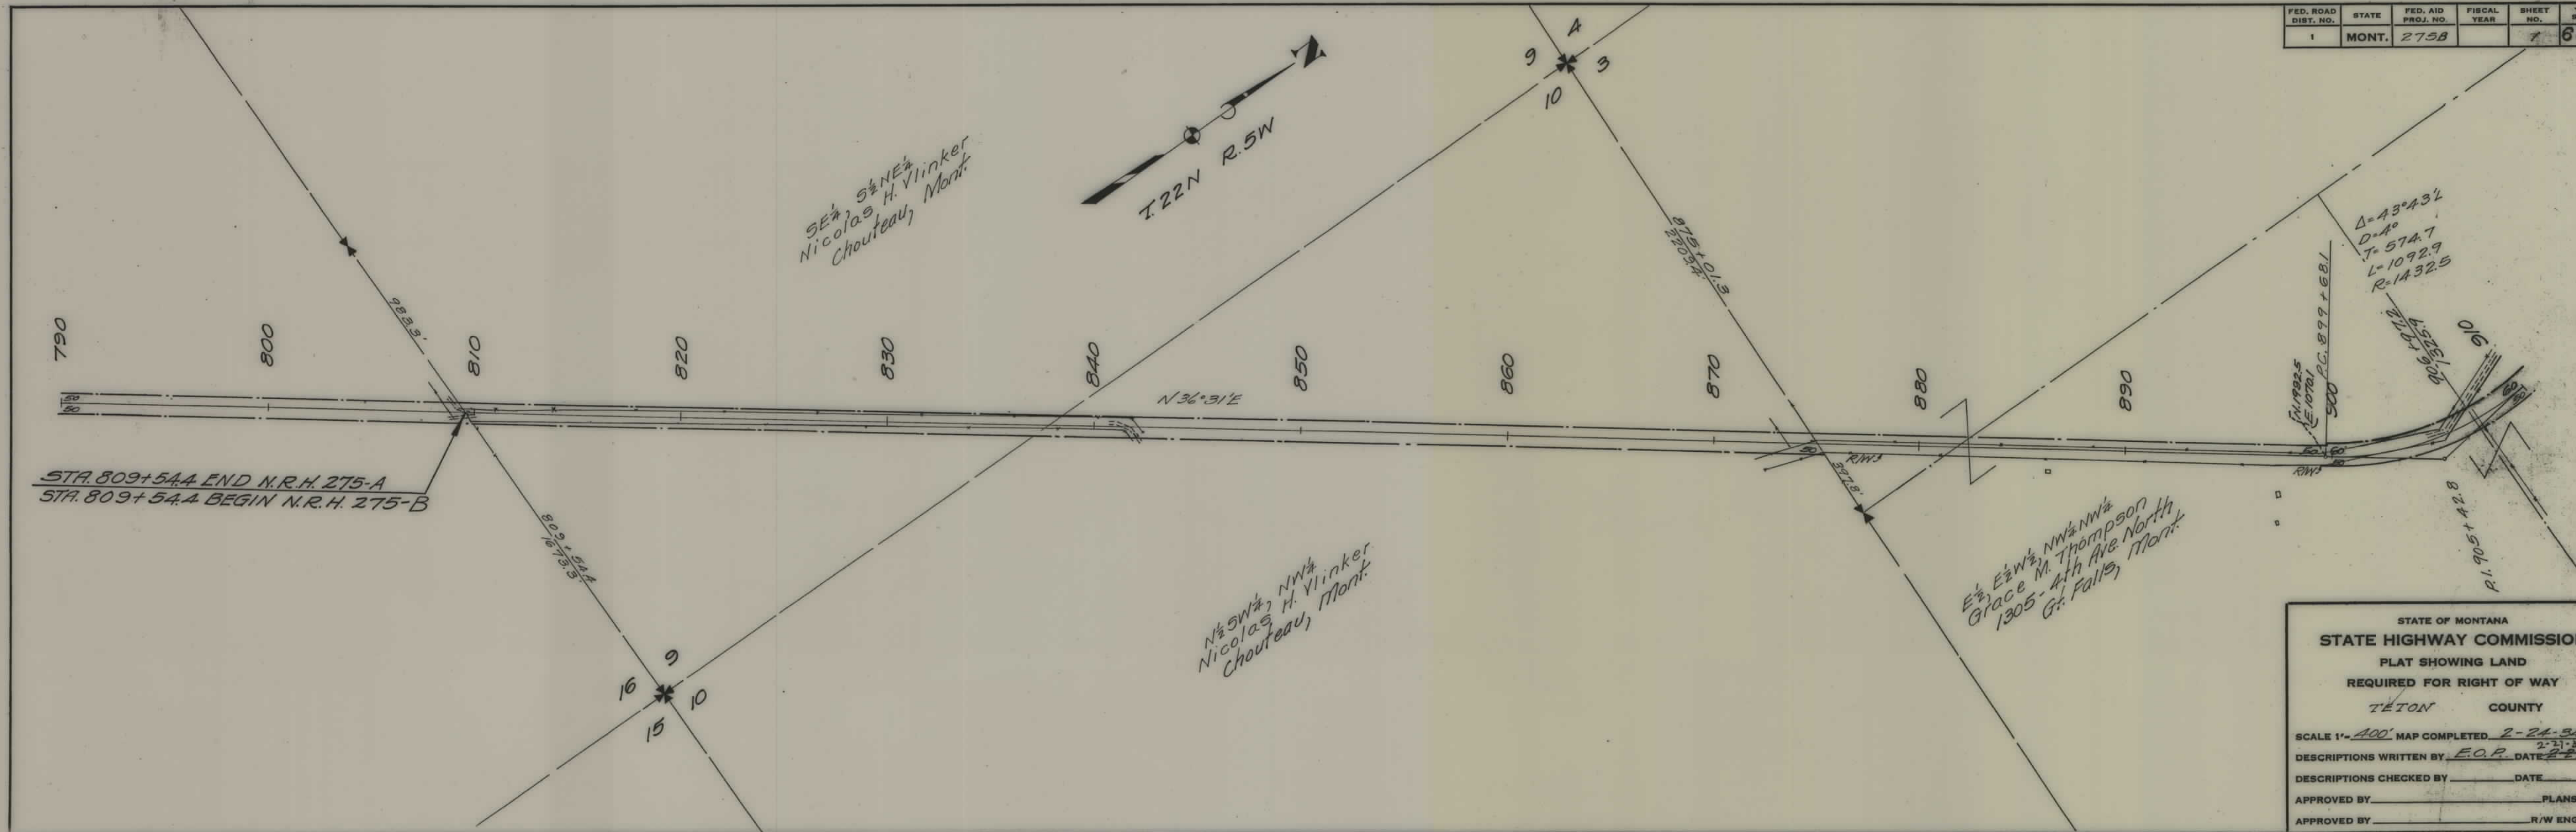

STATE OF MONTANA
STATE HIGHWAY COMMISSION
PLAT SHOWING LAND
REQUIRED FOR RIGHT OF WAY
TETON COUNTY


SCALE 1"=400' MAP COMPLETED 2-24-34
2-27-34
DESCRIPTIONS WRITTEN BY E.O.P. DATE 2-27

DESCRIPTIONS CHECKED BY _____ DATE _____

APPROVED BY _____ PLANS I

APPROVED BY _____ R/W ENGR


FED. ROAD DIST. NO.	STATE	FED. AID PROJ. NO.	FISCAL YEAR	SHEET NO.	TOTAL SHEETS
1	MONT.	275B		4	6

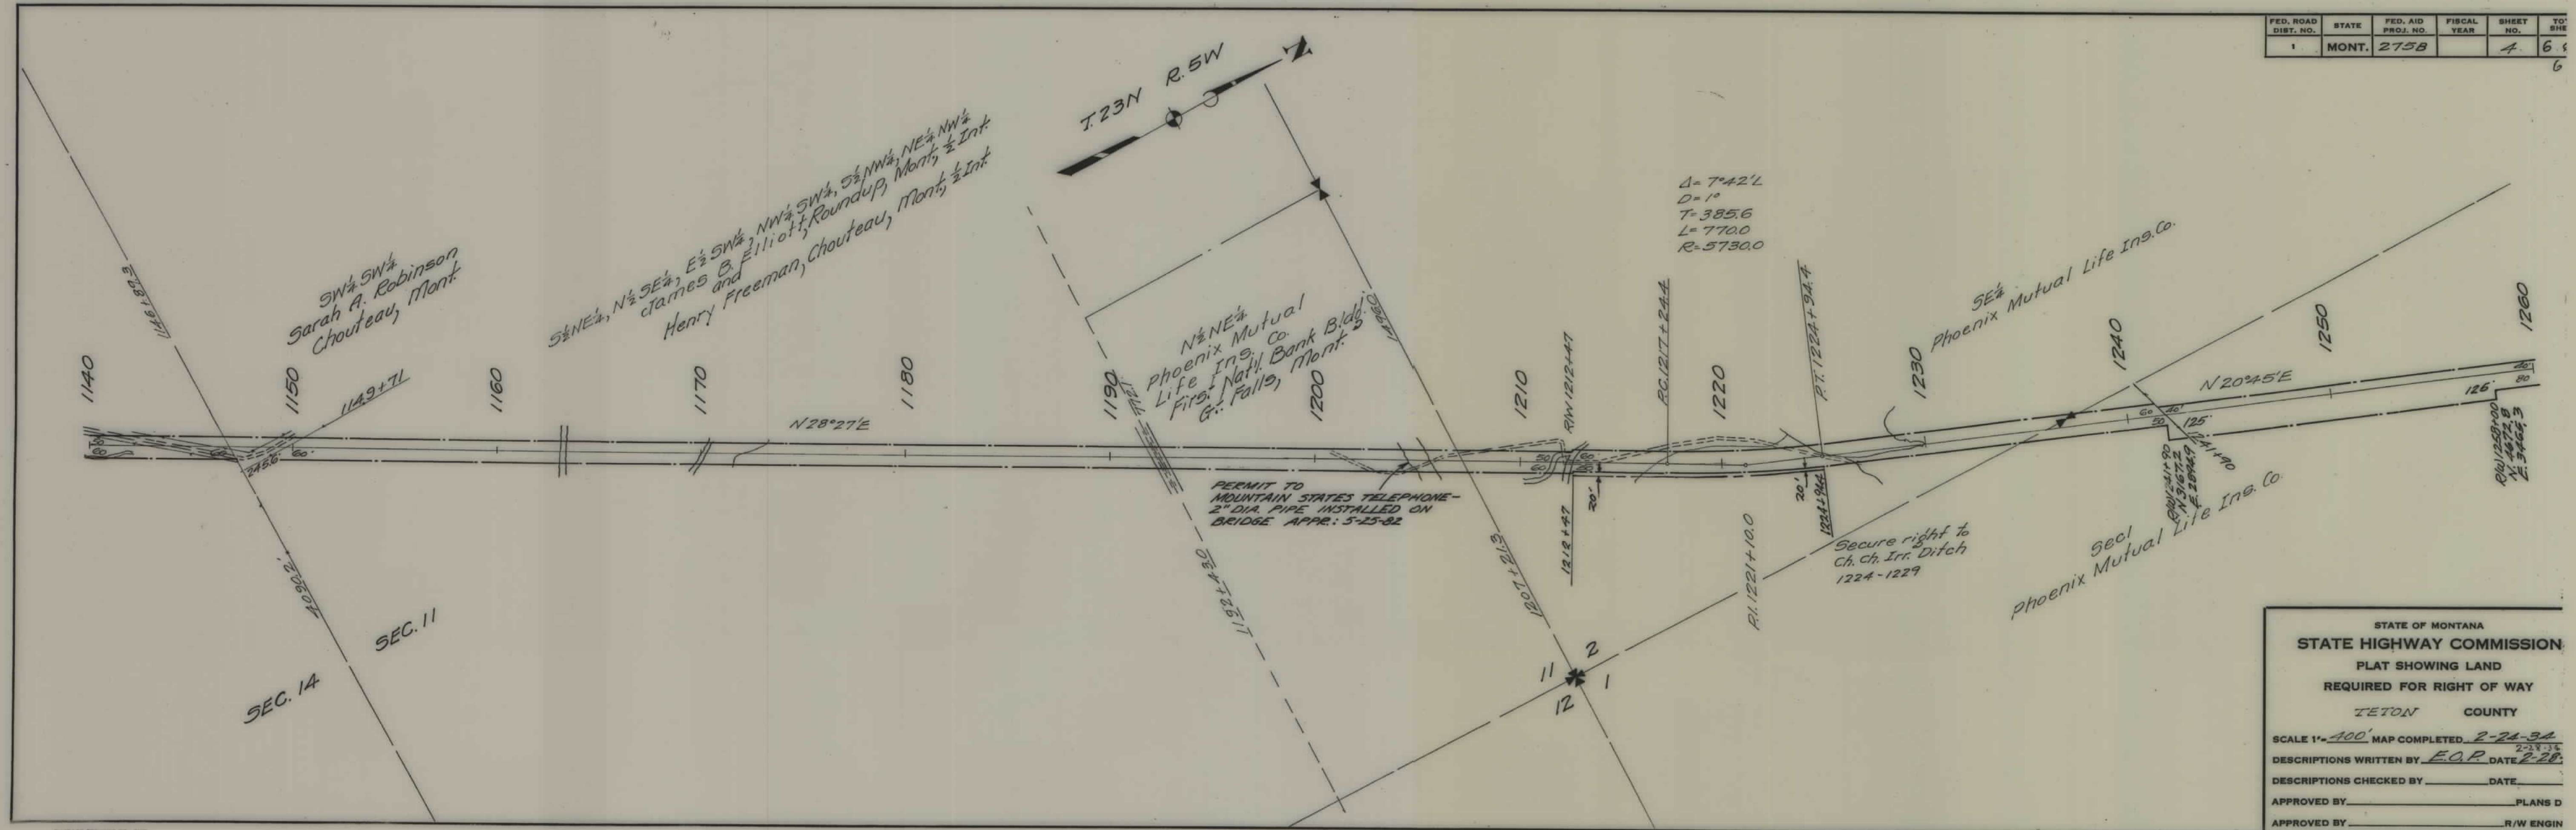

STATE OF MONTANA
STATE HIGHWAY COMMISSION
 PLAT SHOWING LAND
 REQUIRED FOR RIGHT OF WAY
 TETON COUNTY

SCALE 1"=400'. MAP COMPLETED 2-24-34
 2-28-34
 DESCRIPTIONS WRITTEN BY E.O.P. DATE 2-28
 DESCRIPTIONS CHECKED BY _____ DATE _____
 APPROVED BY _____ PLANS D
 APPROVED BY _____ R/W ENGIN

FED. ROAD DIST. NO.	STATE	FED. AID PROJ. NO.	FISCAL YEAR	SHEET NO.	TOTAL SHEETS
1	MONT.	275B		5	6

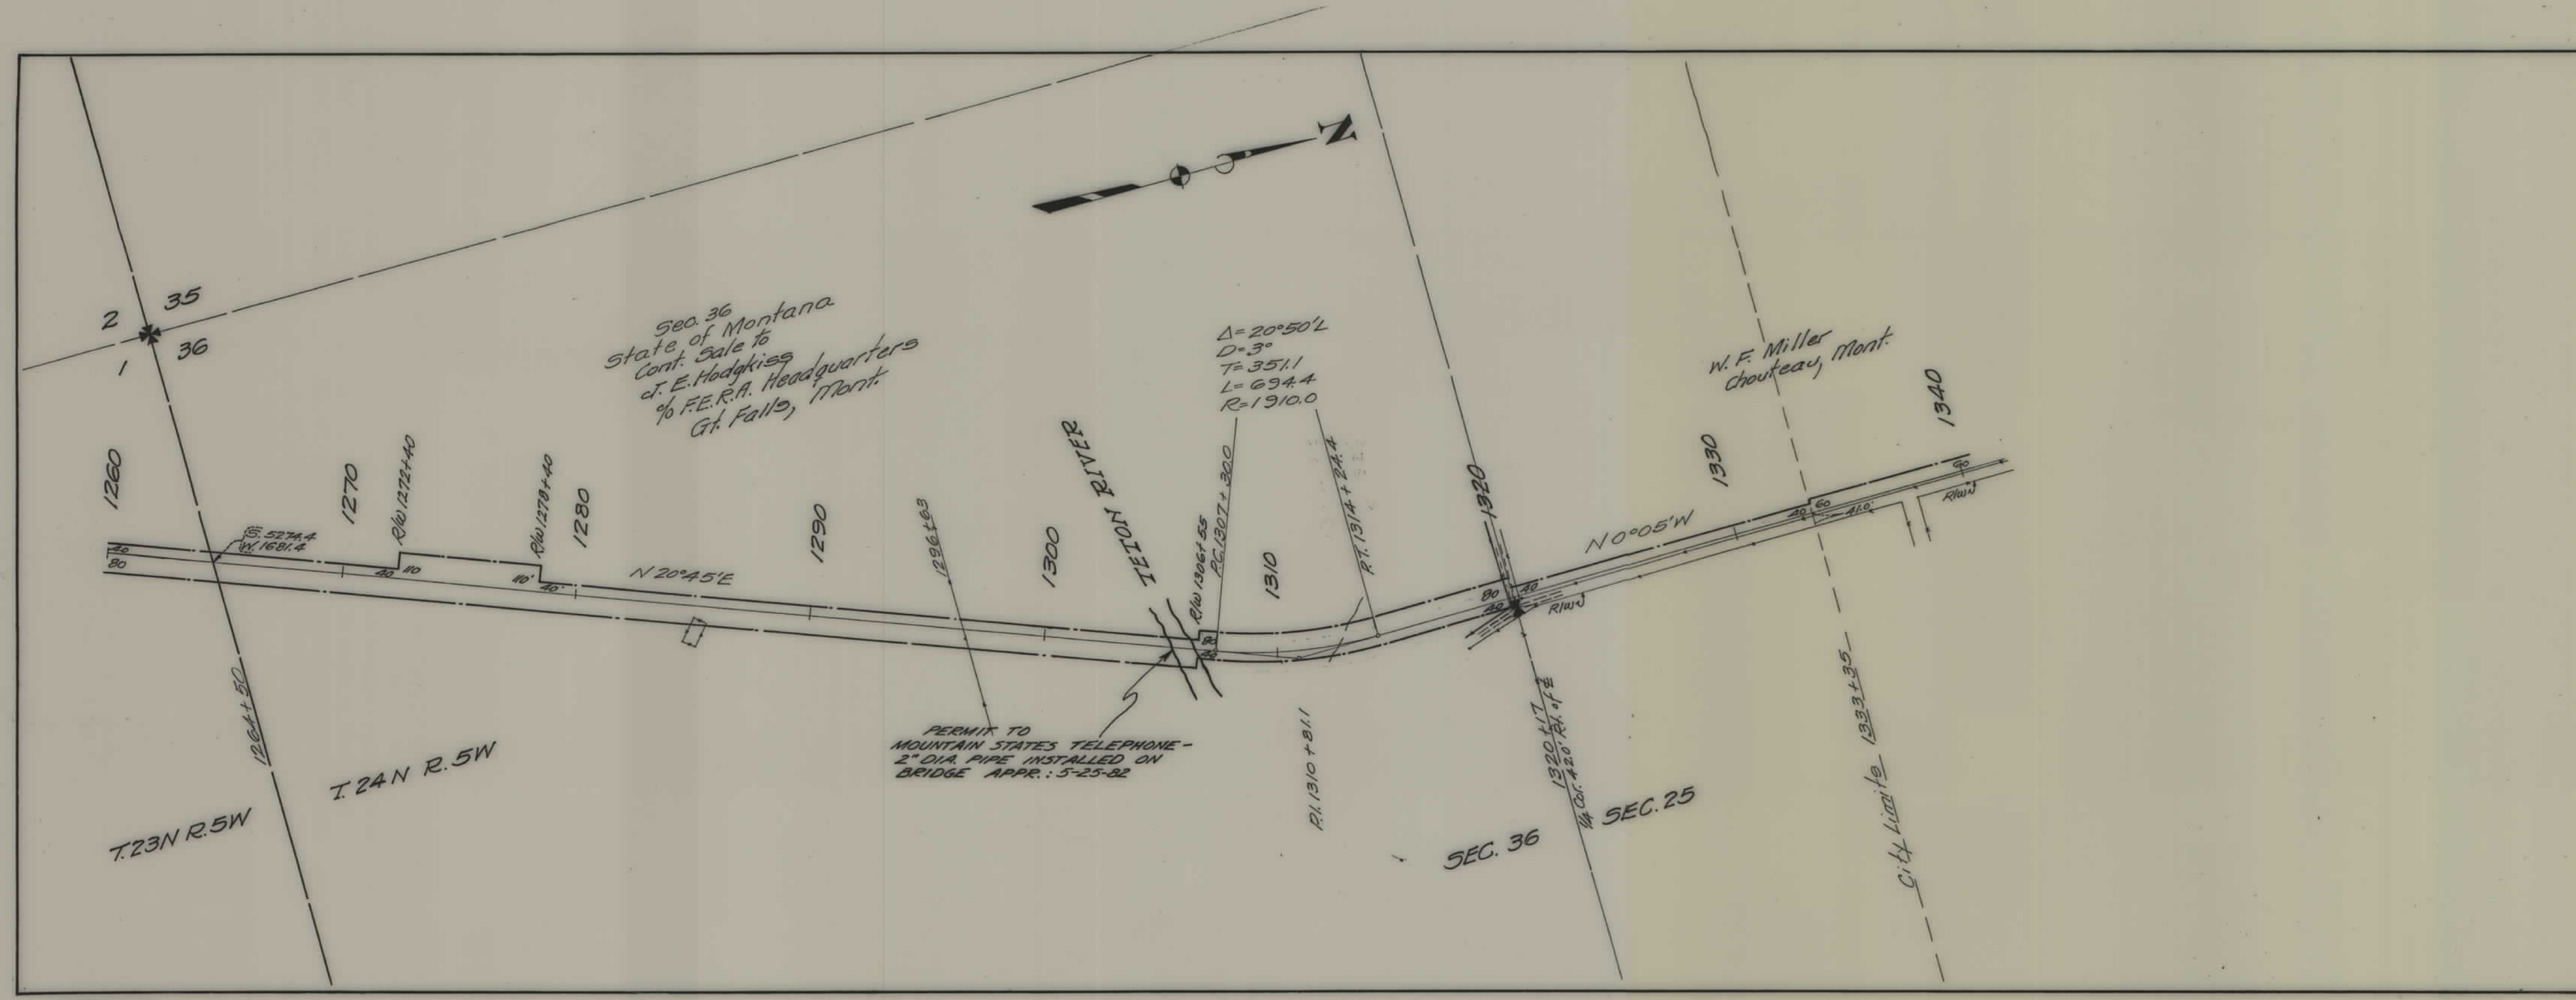

STATE OF MONTANA
STATE HIGHWAY COMMISSION
PLAT SHOWING LAND
REQUIRED FOR RIGHT OF WAY
TETON COUNTY

SCALE 1" = 400' MAP COMPLETED 2-24-34
DESCRIPTIONS WRITTEN BY E.O.P. DATE 2-28-34
DESCRIPTIONS CHECKED BY _____ DATE _____
APPROVED BY _____ PLANS D
APPROVED BY _____ R/W ENGIN

FED. ROAD DIST. NO.	STATE	FED. AID PROJ. NO.	FISCAL YEAR	SHEET NO.	TOTAL SHEETS
8	Mont.	275B		6	6

