


PLANS
NOT
TO
SCALE

FILE NO.	STATE	FILE NO.	R/W NO.	FILE NO.	TO
8	MONT.	1-279(1)		1	1

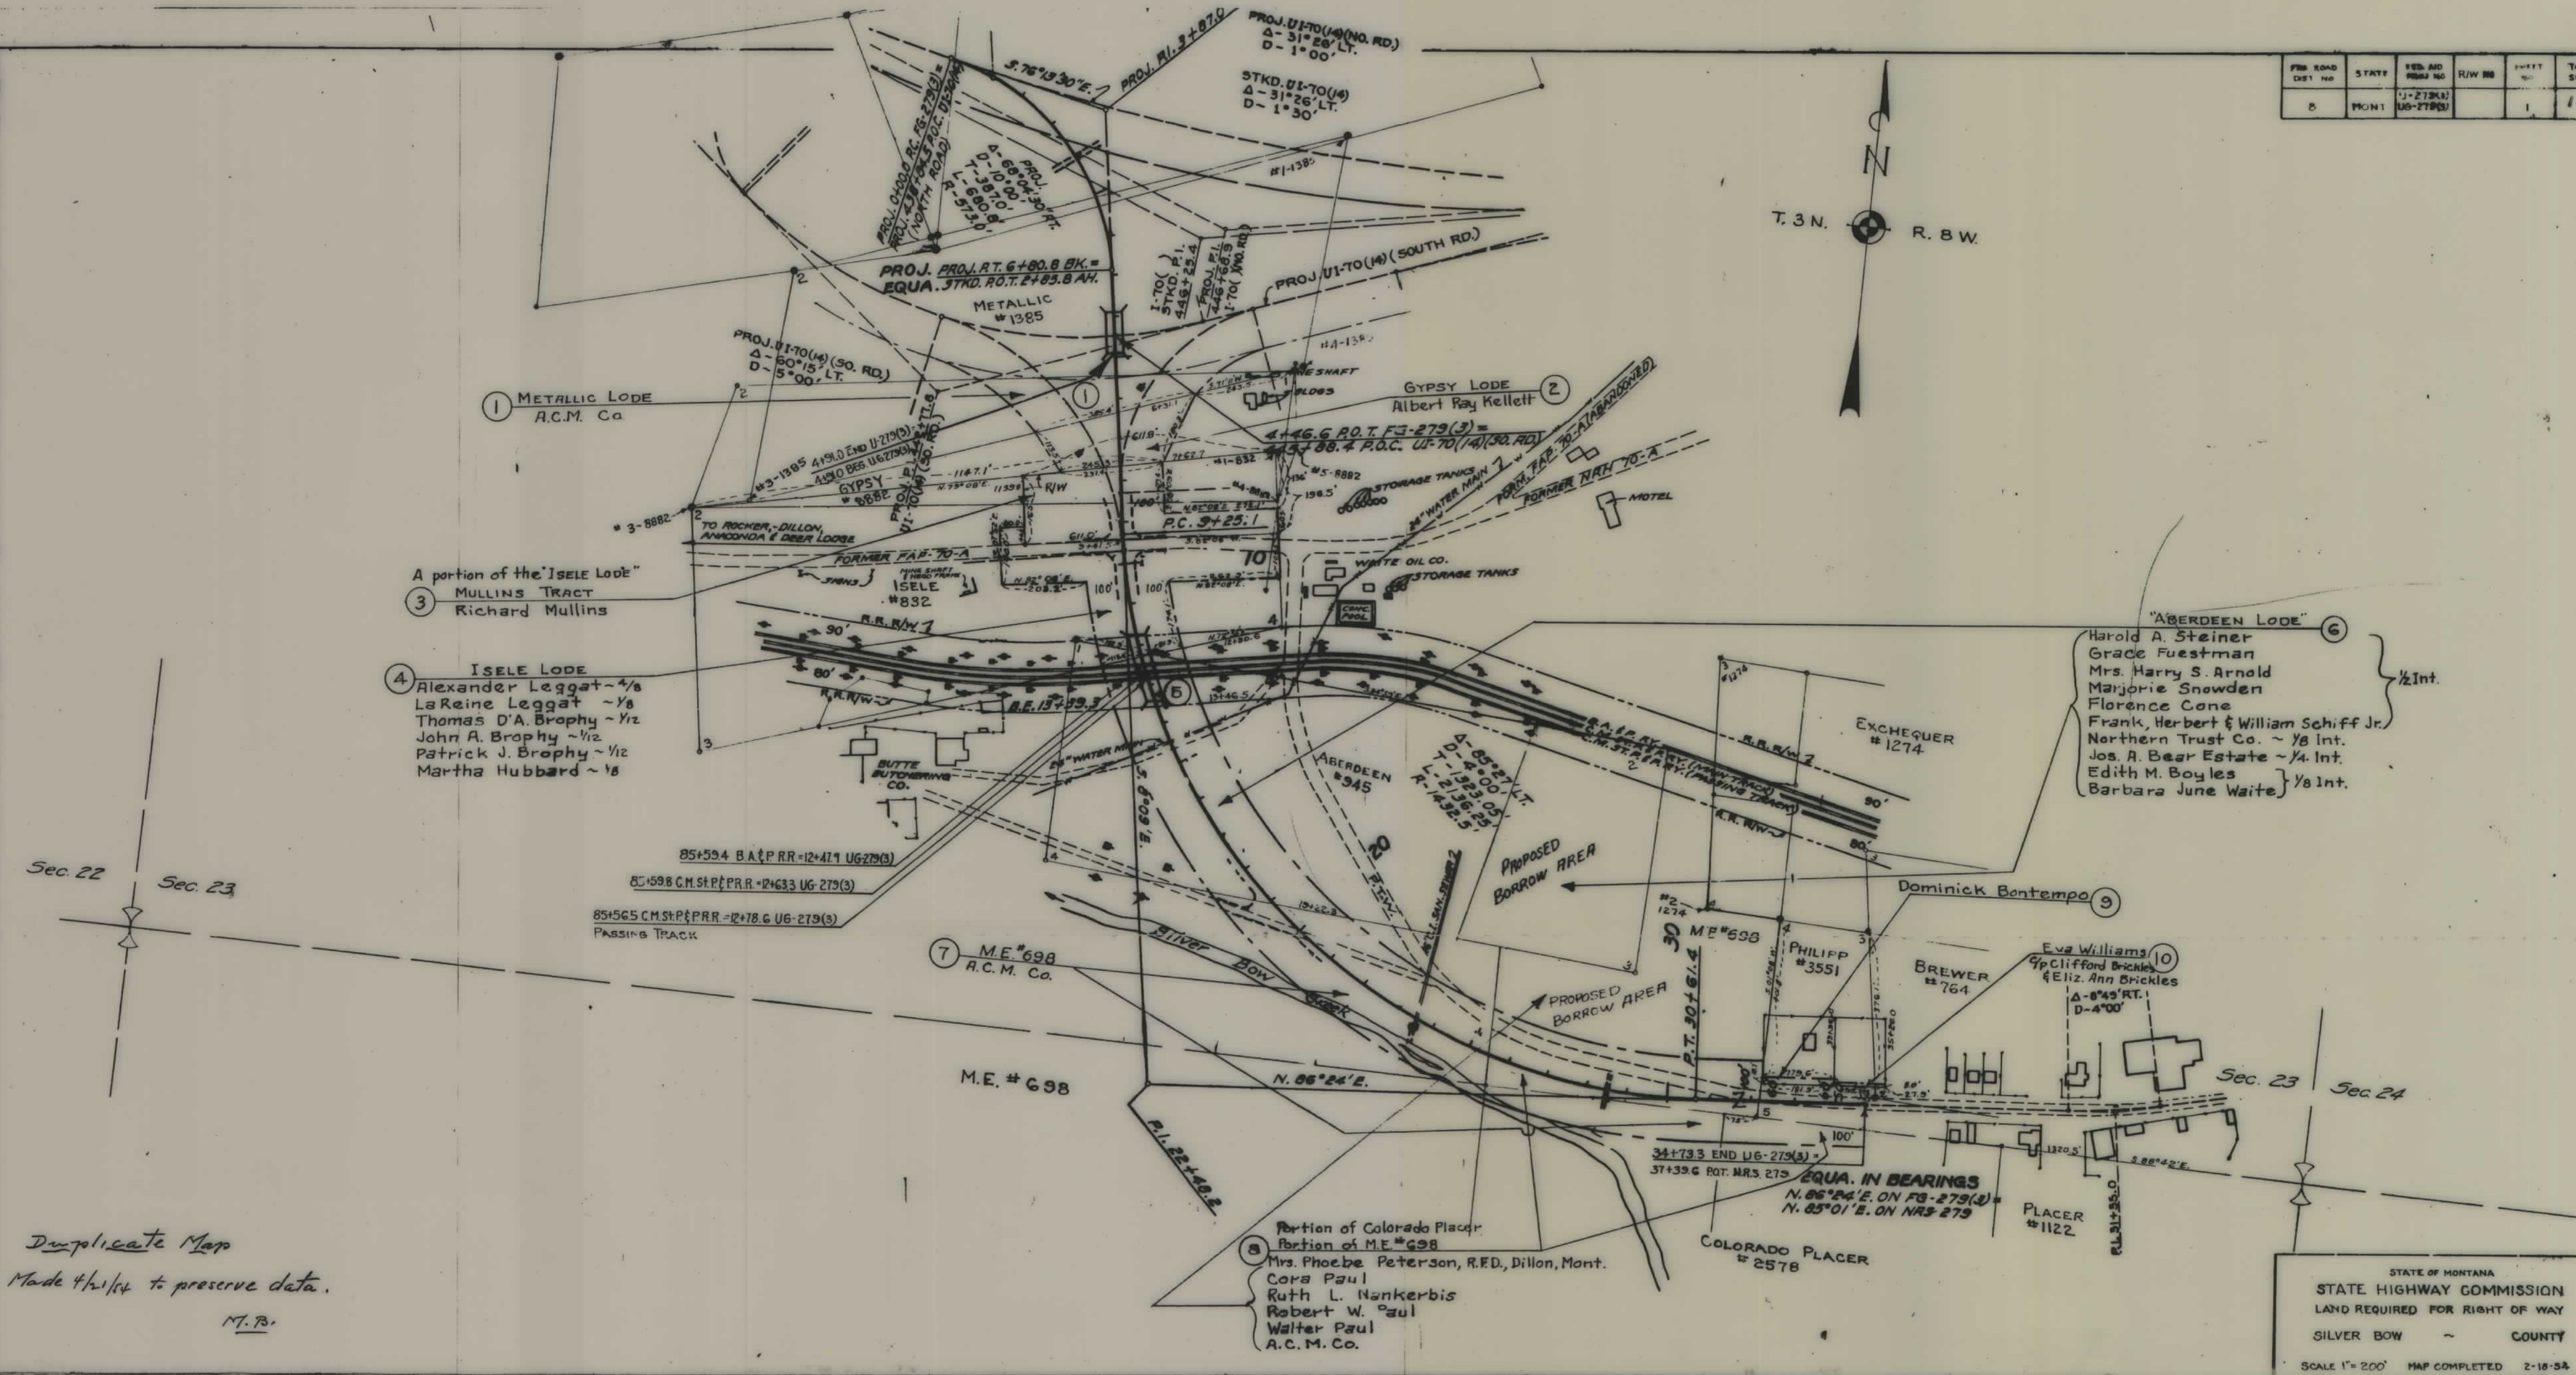

Duplicate Map
Made 4/1/54 to preserve data.
M.P.

STATE OF MONTANA
STATE HIGHWAY COMMISSION
LAND REQUIRED FOR RIGHT OF WAY
SILVER BOW COUNTY
SCALE 1" = 200' MAP COMPLETED 2-18-54

U 279(3) SHT 1 OF 1

