


PLANS
NOT
TO
SCALE


FED. ROAD DIST. NO.	STATE	FED. AID PROJ. NO.	FISCAL YEAR	SHEET NO.	TOTAL SHEETS
1	MONT.	281-B		1	2

NORTH

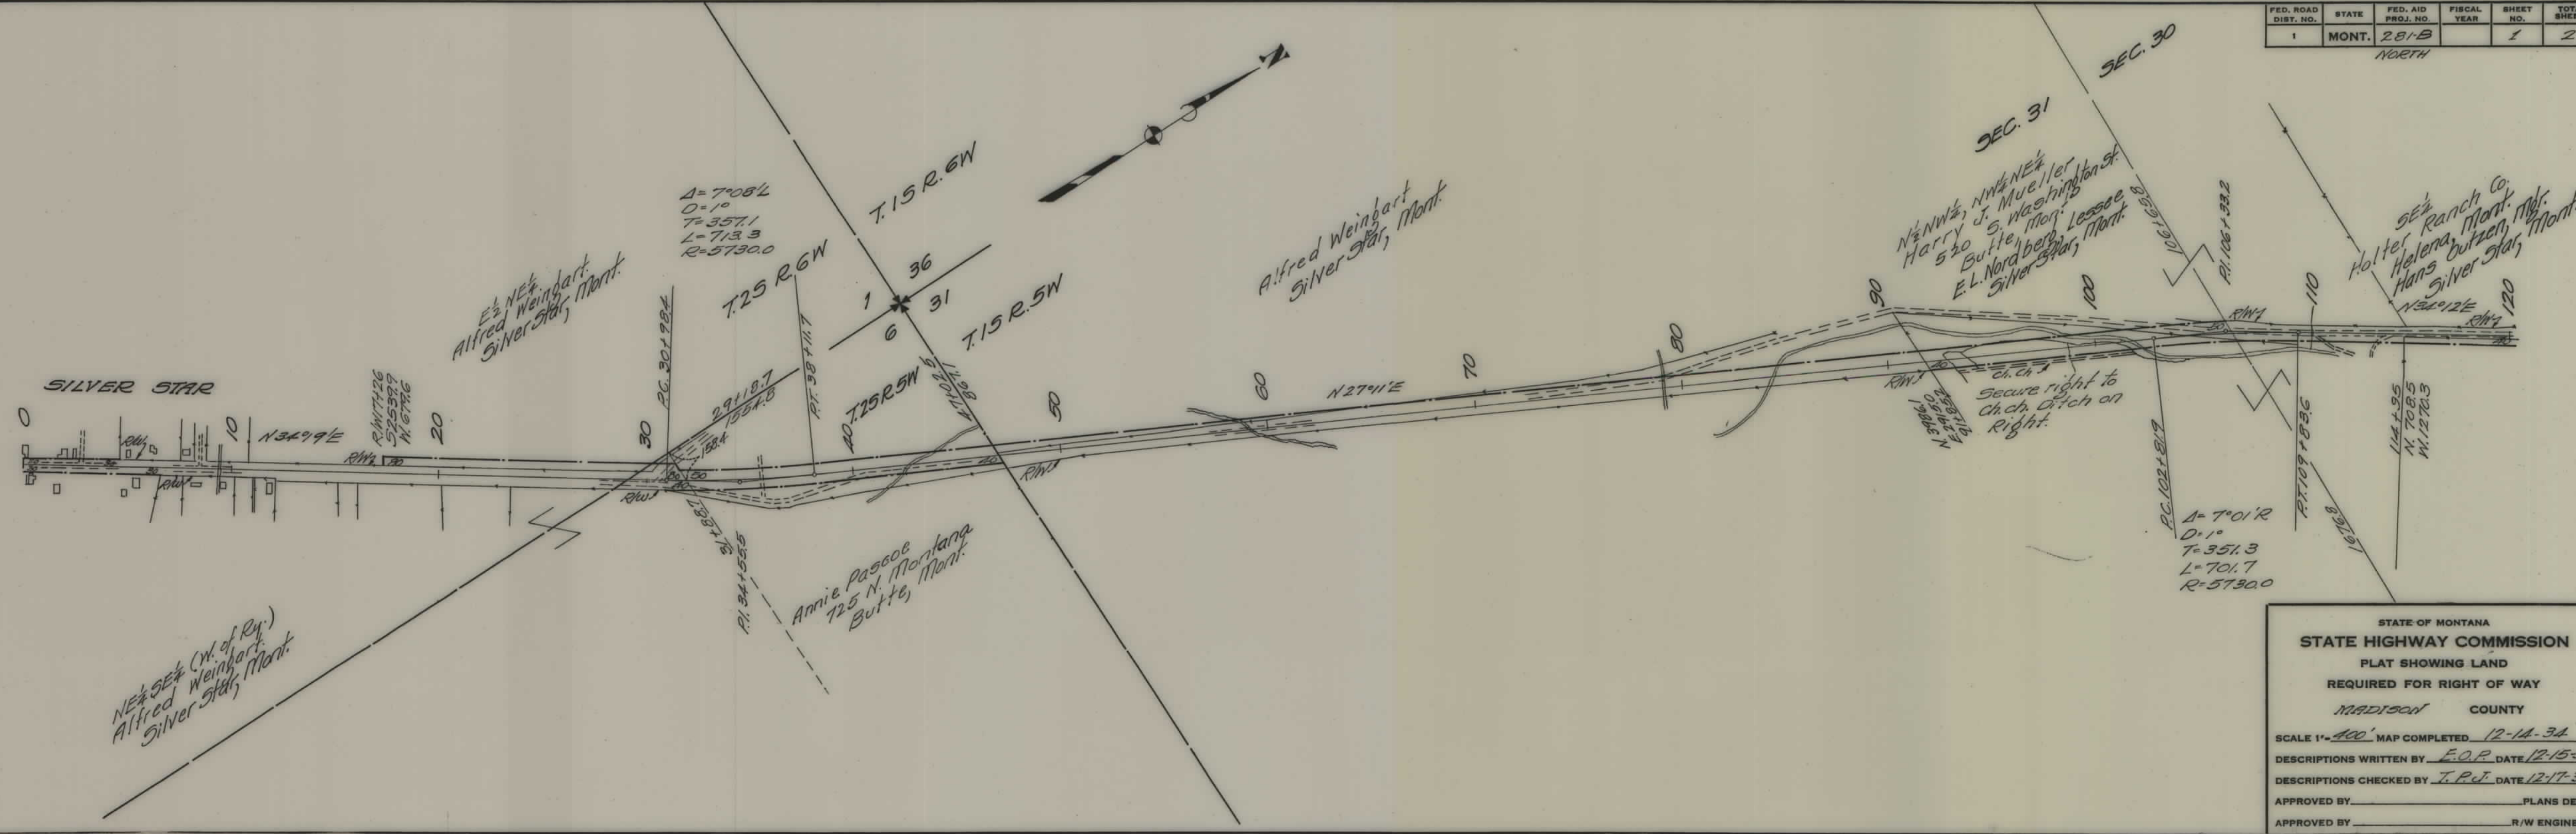

STATE OF MONTANA
STATE HIGHWAY COMMISSION
 PLAT SHOWING LAND
 REQUIRED FOR RIGHT OF WAY
 MADISON COUNTY

SCALE 1" = 400' MAP COMPLETED 12-14-34
 DESCRIPTIONS WRITTEN BY E.O.P. DATE 12-15-34
 DESCRIPTIONS CHECKED BY T.P.J. DATE 12-17-34
 APPROVED BY _____ PLANS DEPT.
 APPROVED BY _____ R/W ENGINEER

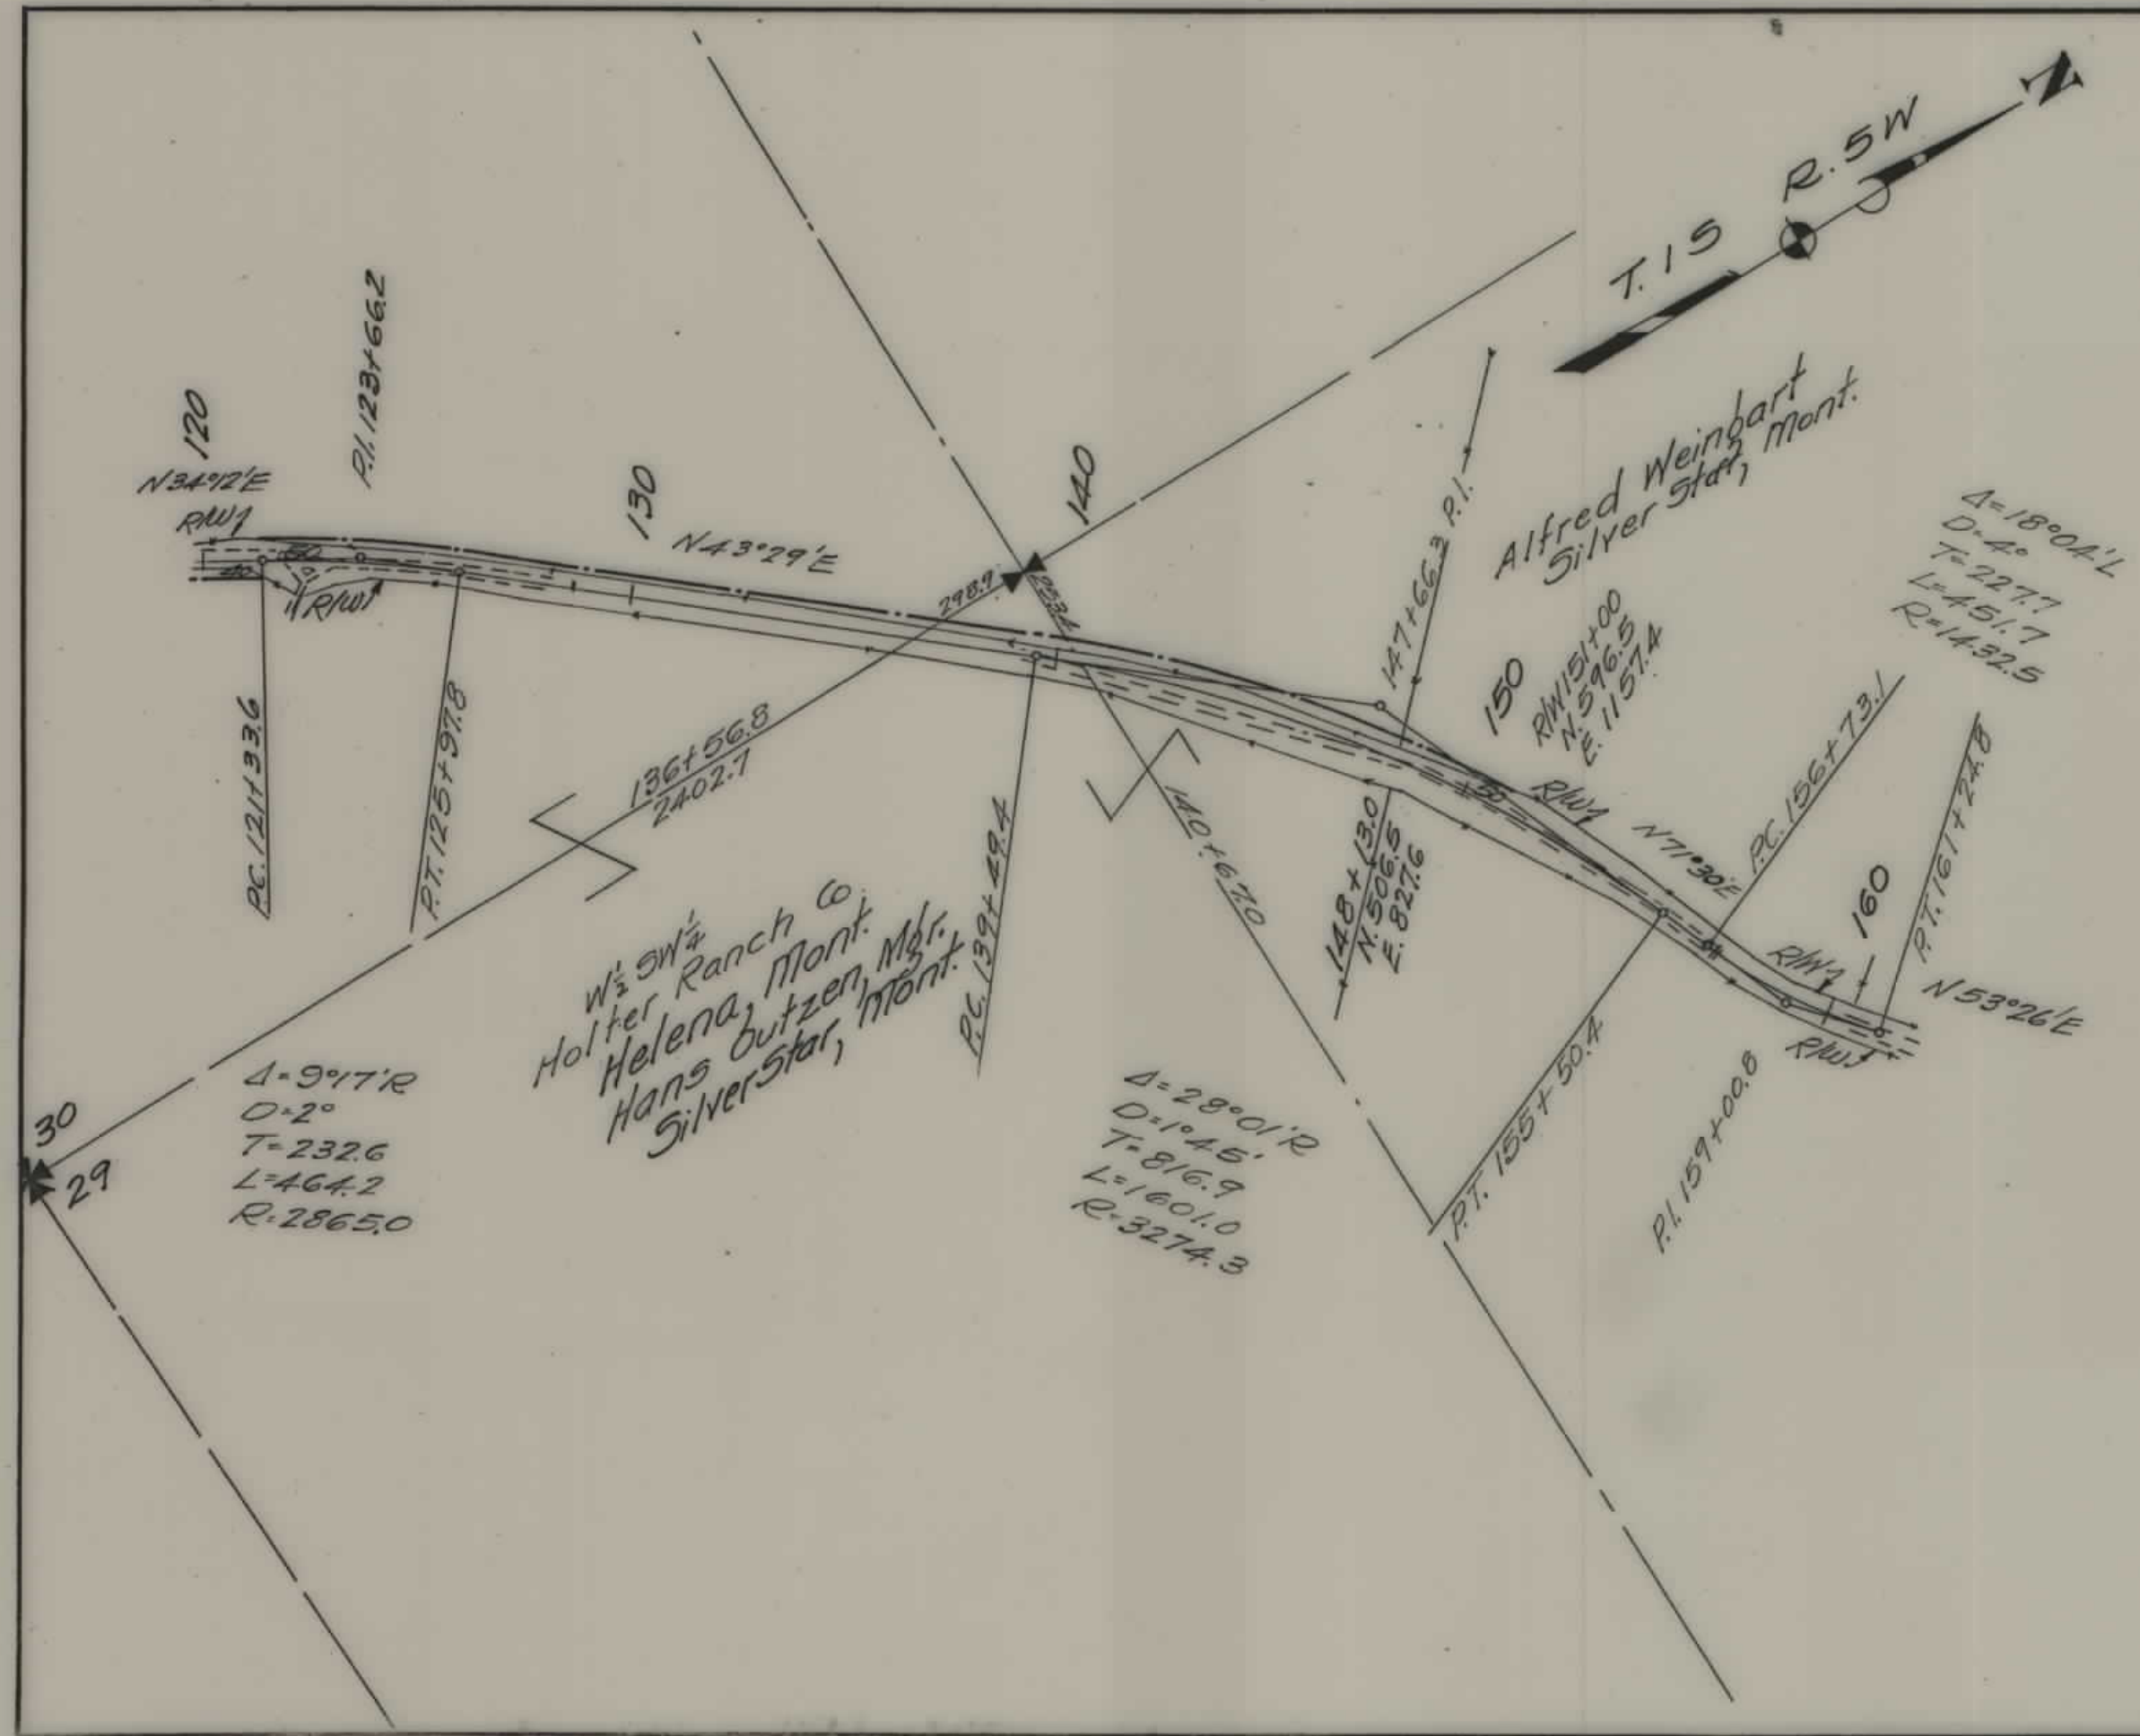

FED. ROAD DIST. NO.	STATE	FED. AID PROJ. NO.	FISCAL YEAR	SHEET NO.	TOTAL SHEETS
1	MONT.	281 B		2	2

NORTH

STATE OF MONTANA
STATE HIGHWAY COMMISSION
 PLAT SHOWING LAND
 REQUIRED FOR RIGHT OF WAY
 MADISON COUNTY

SCALE 1"=400' MAP COMPLETED 12-14-34

DESCRIPTIONS WRITTEN BY E.O.P. DATE 12-15-34

DESCRIPTIONS CHECKED BY T.P.J. DATE 12-17-34

APPROVED BY _____ PLANS DEPT.

APPROVED BY _____ R/W ENGINEER