


PLANS
NOT
TO
SCALE

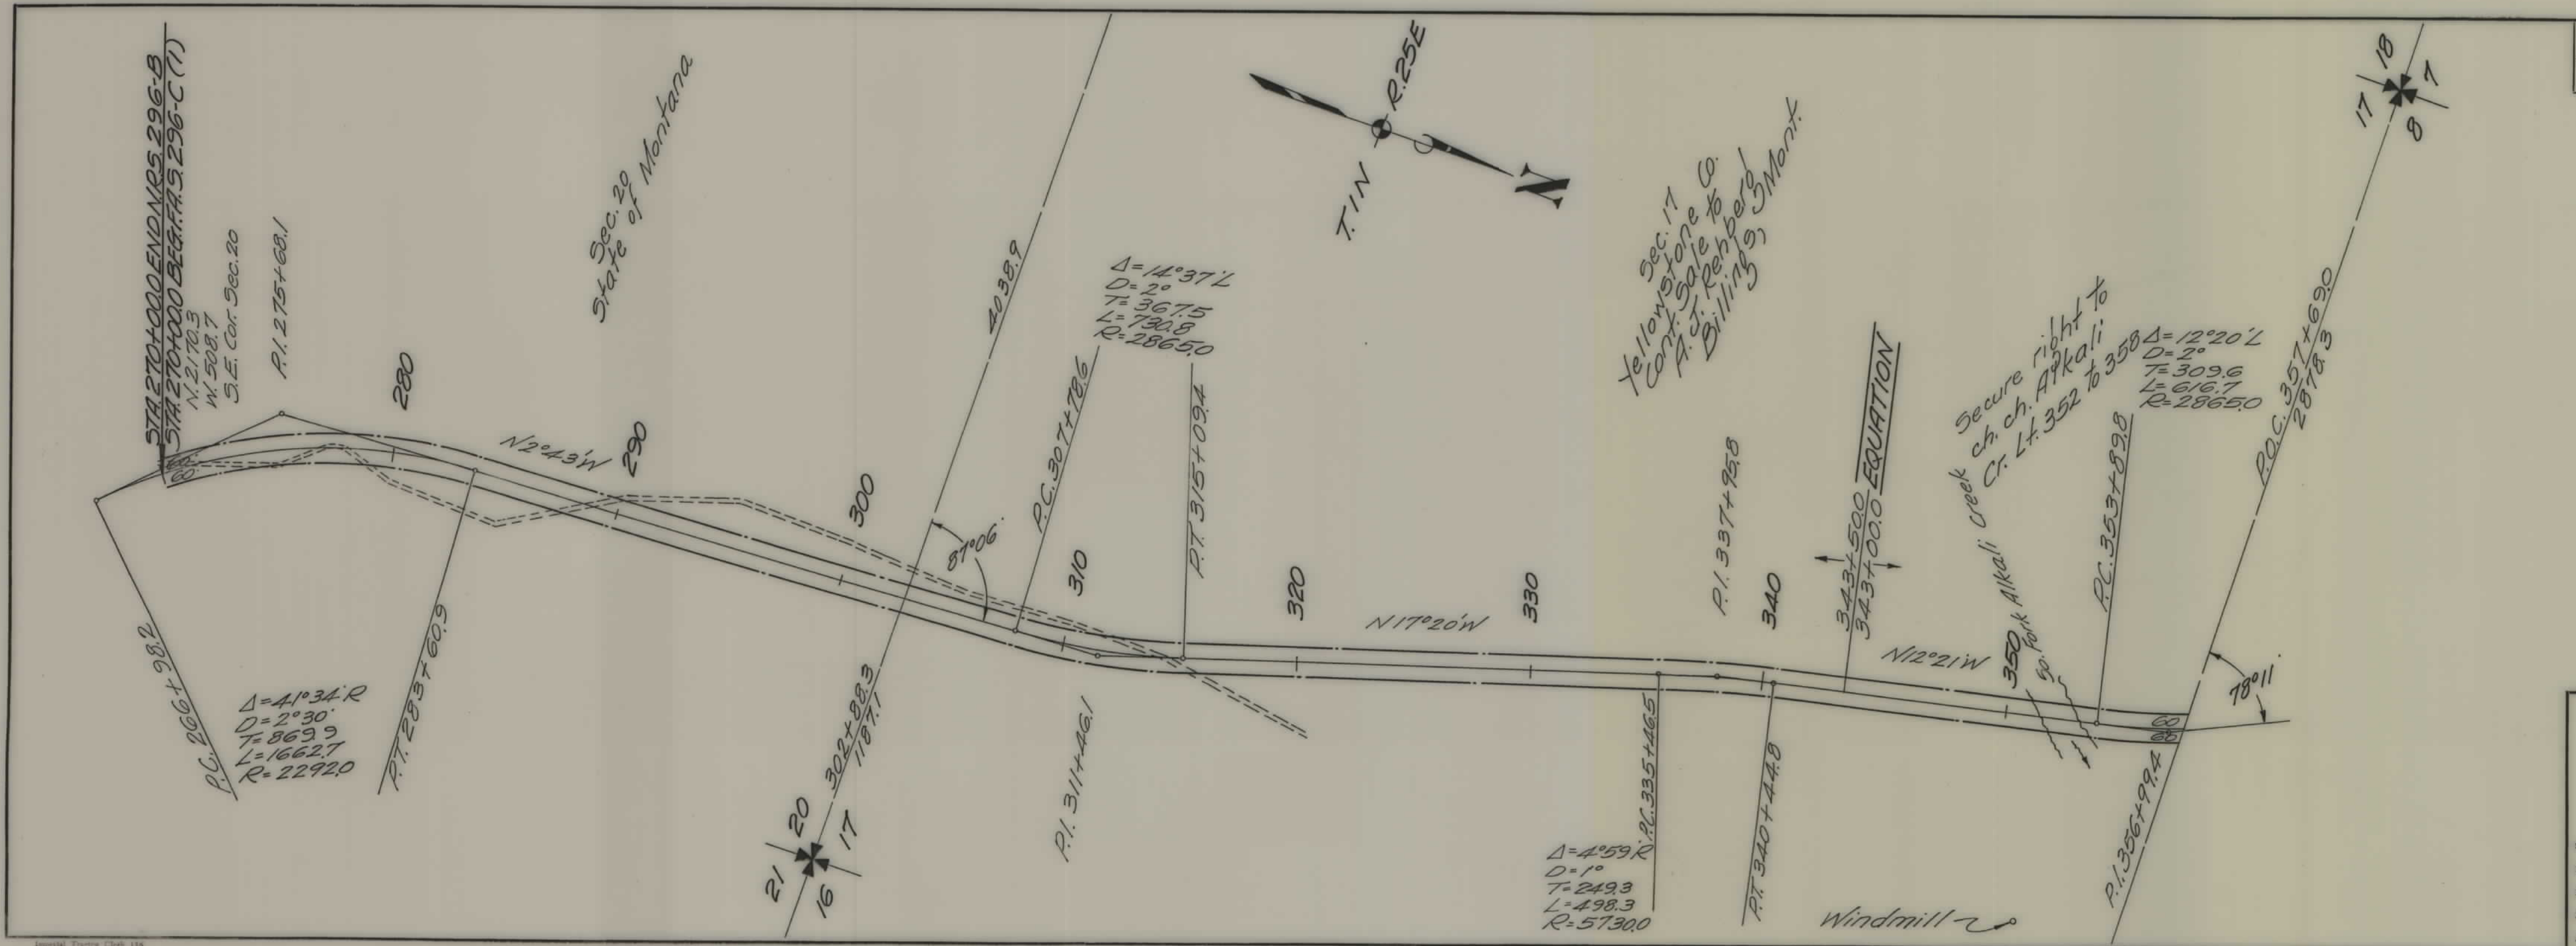

FED. ROAD DIST. NO.	STATE	FED. AID PROJ. NO.	FISCAL YEAR	SHEET NO.	TOTAL SHEETS
1	MONT.	296-C(1)		1	3

STATE OF MONTANA
 STATE HIGHWAY COMMISSION
 PLAT SHOWING LAND
 REQUIRED FOR RIGHT OF WAY
 YELLOWSTONE COUNTY

SCALE 1"=400' MAP COMPLETED

DESCRIPTIONS WRITTEN BY C.K.D. DATE 1-3-39

DESCRIPTIONS CHECKED BY E.O.P. DATE 1-4-39

APPROVED BY _____ PLANS DEPT.
 APPROVED BY _____ R/W ENGINEER

FED. ROAD DIST. NO.	STATE	FED. AID PROJ. NO.	FISCAL YEAR	SHEET NO.	TOTAL SHEETS
1	MONT.	296-C(1)		2	3

STATE OF MONTANA
STATE HIGHWAY COMMISSION
PLAT SHOWING LAND
REQUIRED FOR RIGHT OF WAY
YELLOWSTONE COUNTY


SCALE 1"= 400' MAP COMPLETED

DESCRIPTIONS WRITTEN BY C.K.D. DATE 1-3-39

DESCRIPTIONS CHECKED BY E.O.P. DATE 1-4-39

APPROVED BY _____ PLANS DEPT.

APPROVED BY _____ R/W ENGINEER

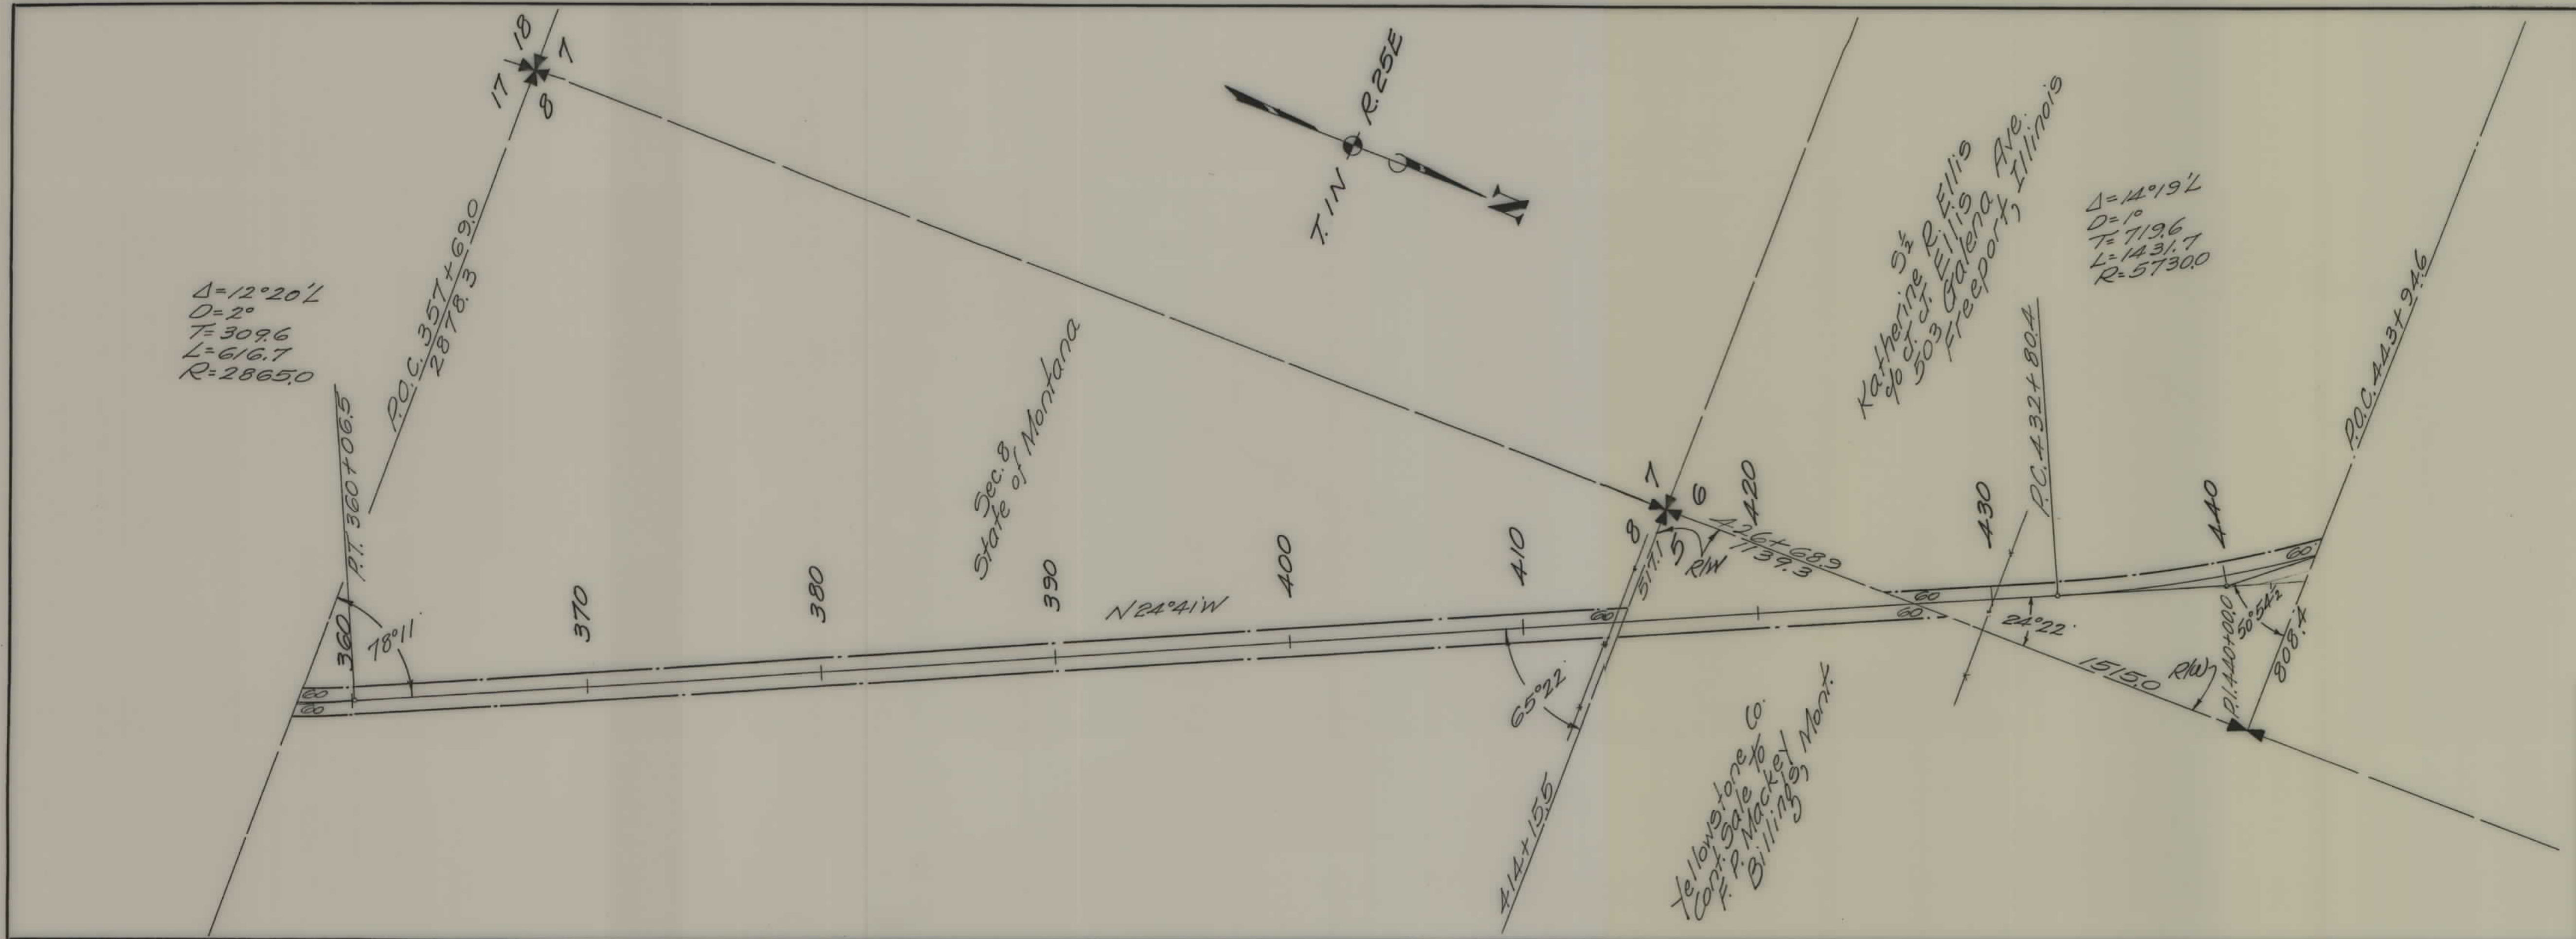

$\Delta = 14^\circ 19' 1/2$
 $D = 10$
 $T = 719.6$
 $L = 1431.7$
 $R = 5730.0$

Secure right to ch. ch.
 waterway Lt. 466 to 470
 Sarah J. Beasly
 Kendis Apt. #12
 Billings, Mont.

Secure right to
 ch. ch. waterway
 Lt. 505 to 509

Secure right to
 const. diversion
 ditch Lt. 528 to 543

Sec. 31
 Teresa Geissler Box 57
 40 State Bank
 Odessa, Wash.

FED. ROAD DIST. NO.	STATE	FED. AID PROJ. NO.	FISCAL YEAR	SHEET NO.	TOTAL SHEETS
1	MONT.	296C(1)		3	3

STATE OF MONTANA
 STATE HIGHWAY COMMISSION
 PLAT SHOWING LAND
 REQUIRED FOR RIGHT OF WAY
 YELLOWSTONE COUNTY

SCALE 1" = 400' MAP COMPLETED
 DESCRIPTIONS WRITTEN BY C.K.D. DATE 1-3-39
 DESCRIPTIONS CHECKED BY E.O.P. DATE 1-4-39
 APPROVED BY _____ PLANS DEPT.
 APPROVED BY _____ R/W ENGINEER