


PLANS
NOT
TO
SCALE

FED. ROAD DIST. NO.	STATE	FED. AID PROJ. NO.	FISCAL YEAR	SHEET NO.	TOTAL SHEETS
1	MONT.	315-A		1	1

19+06.6 END F.A.P. 315-B-1 =
 19+06.6 END N.R.H. 315-B =
 19+06.6 BEG. N.R.H. 315-A =
 19+06.6 BEG. F.A.P. 315-A-1

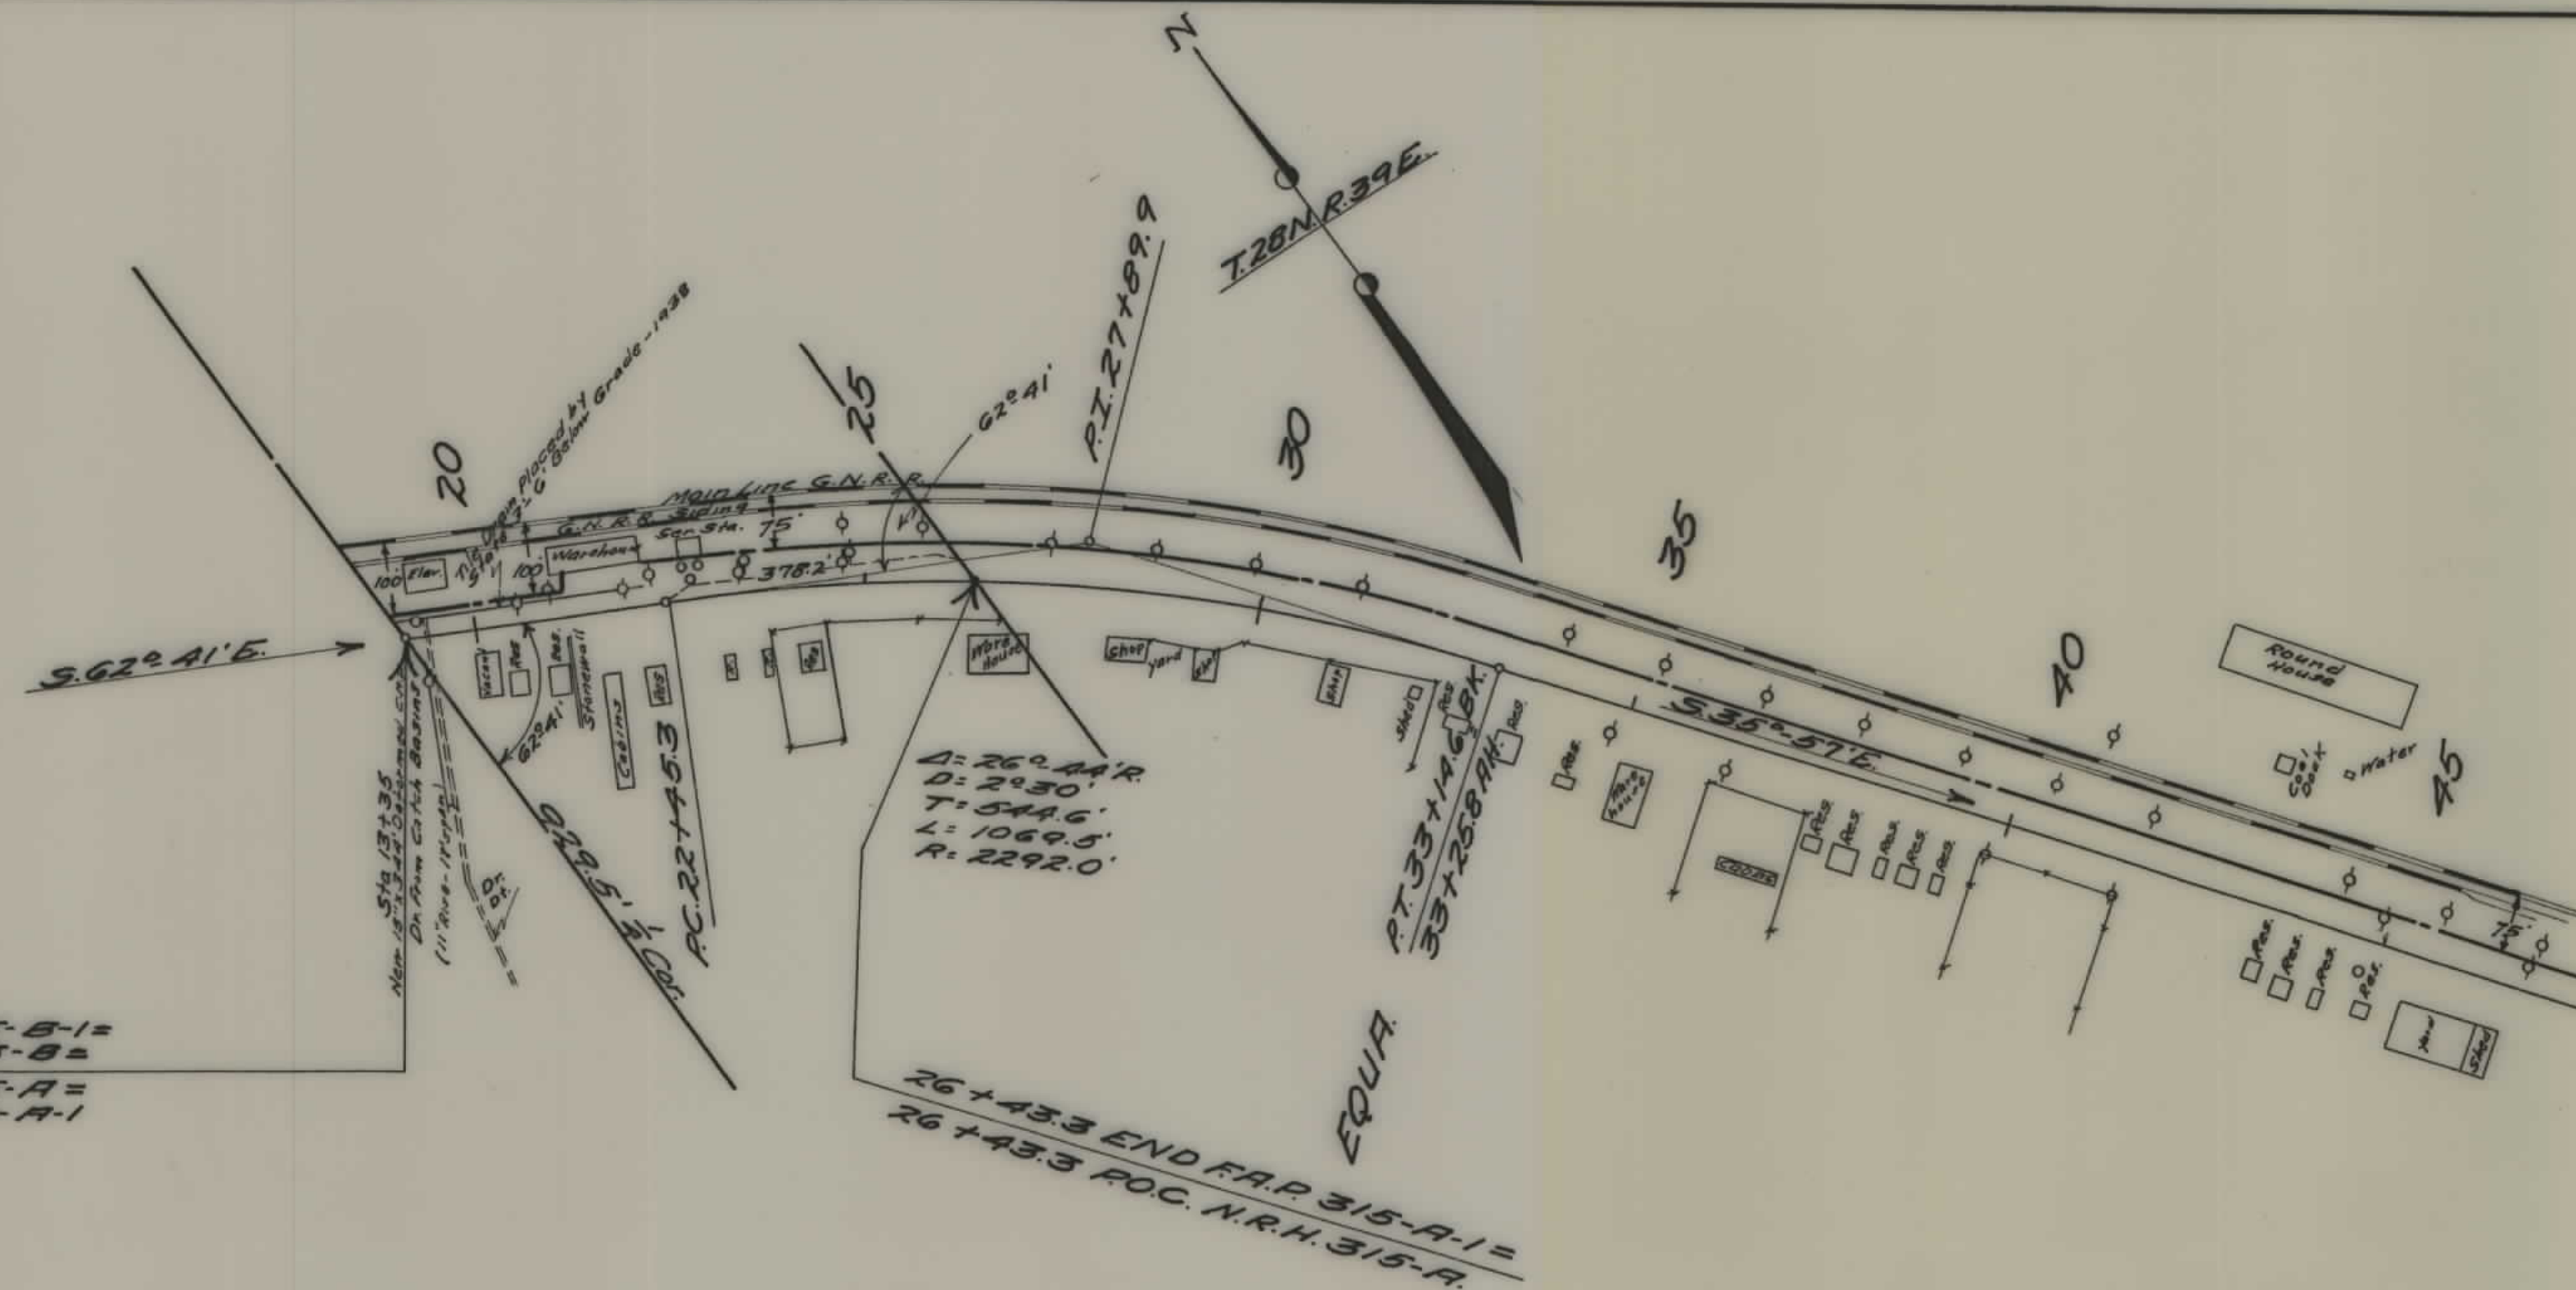

STATE OF MONTANA
 STATE HIGHWAY COMMISSION
 PLAT SHOWING LAND
 REQUIRED FOR RIGHT OF WAY
 VALLEY COUNTY

SCALE 1" = 200' MAP COMPLETED _____
 DESCRIPTIONS WRITTEN BY _____ DATE _____
 DESCRIPTIONS CHECKED BY _____ DATE _____
 APPROVED BY _____ PLANS DEPT. _____
 APPROVED BY _____ R/W ENGINEER _____