



PLANS
NOT
TO
SCALE

FED ROAD DIST NO	STATE	FED AID PROJ NO.	R/W NO.	SHEET NO	TOTAL SHEET
8	MONT.	F315(10)	1315-10	1	4

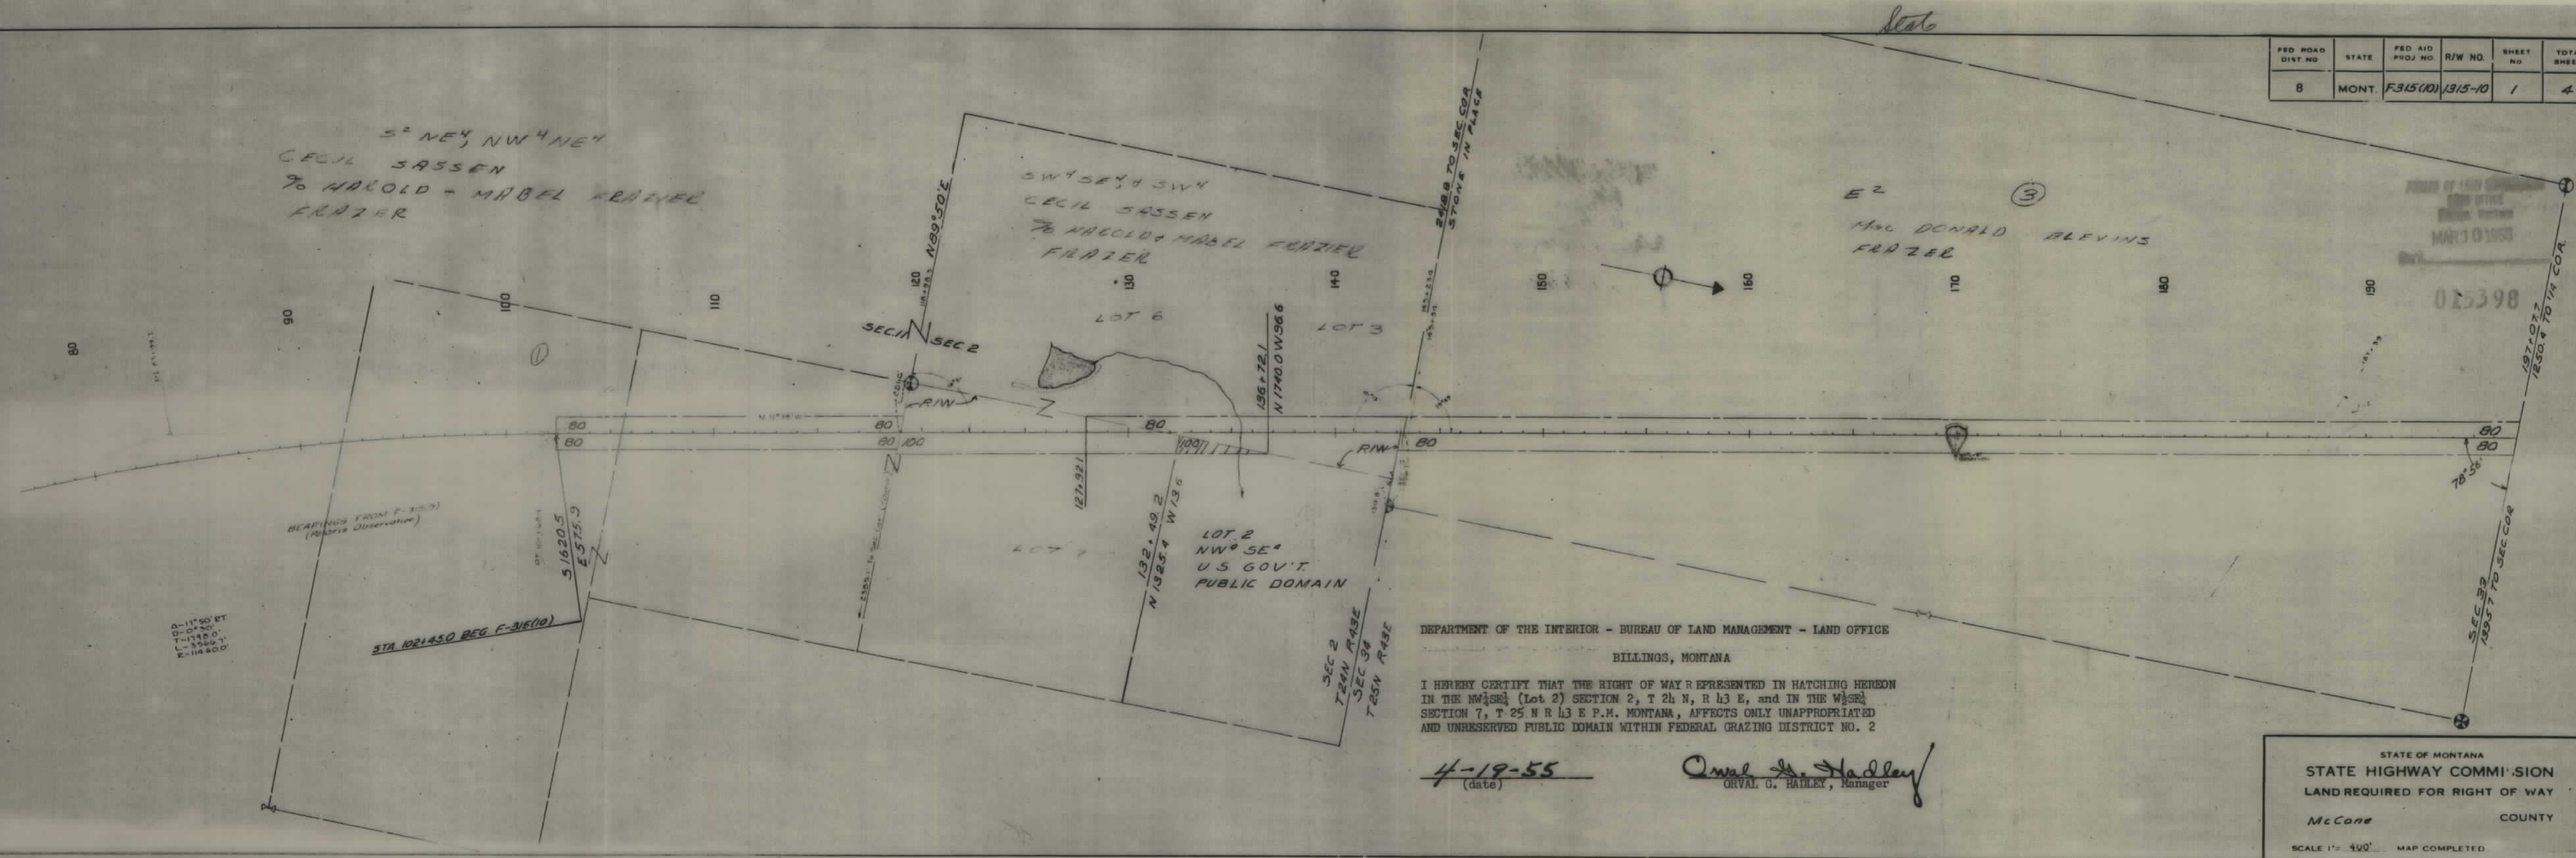


FED. ROAD DIST. NO.	STATE	FED. AID PROJ. NO.	R/W NO.	SHEET NO.	TOTAL SHEETS
8	MONT.	F315(10)	1315-10	3	4

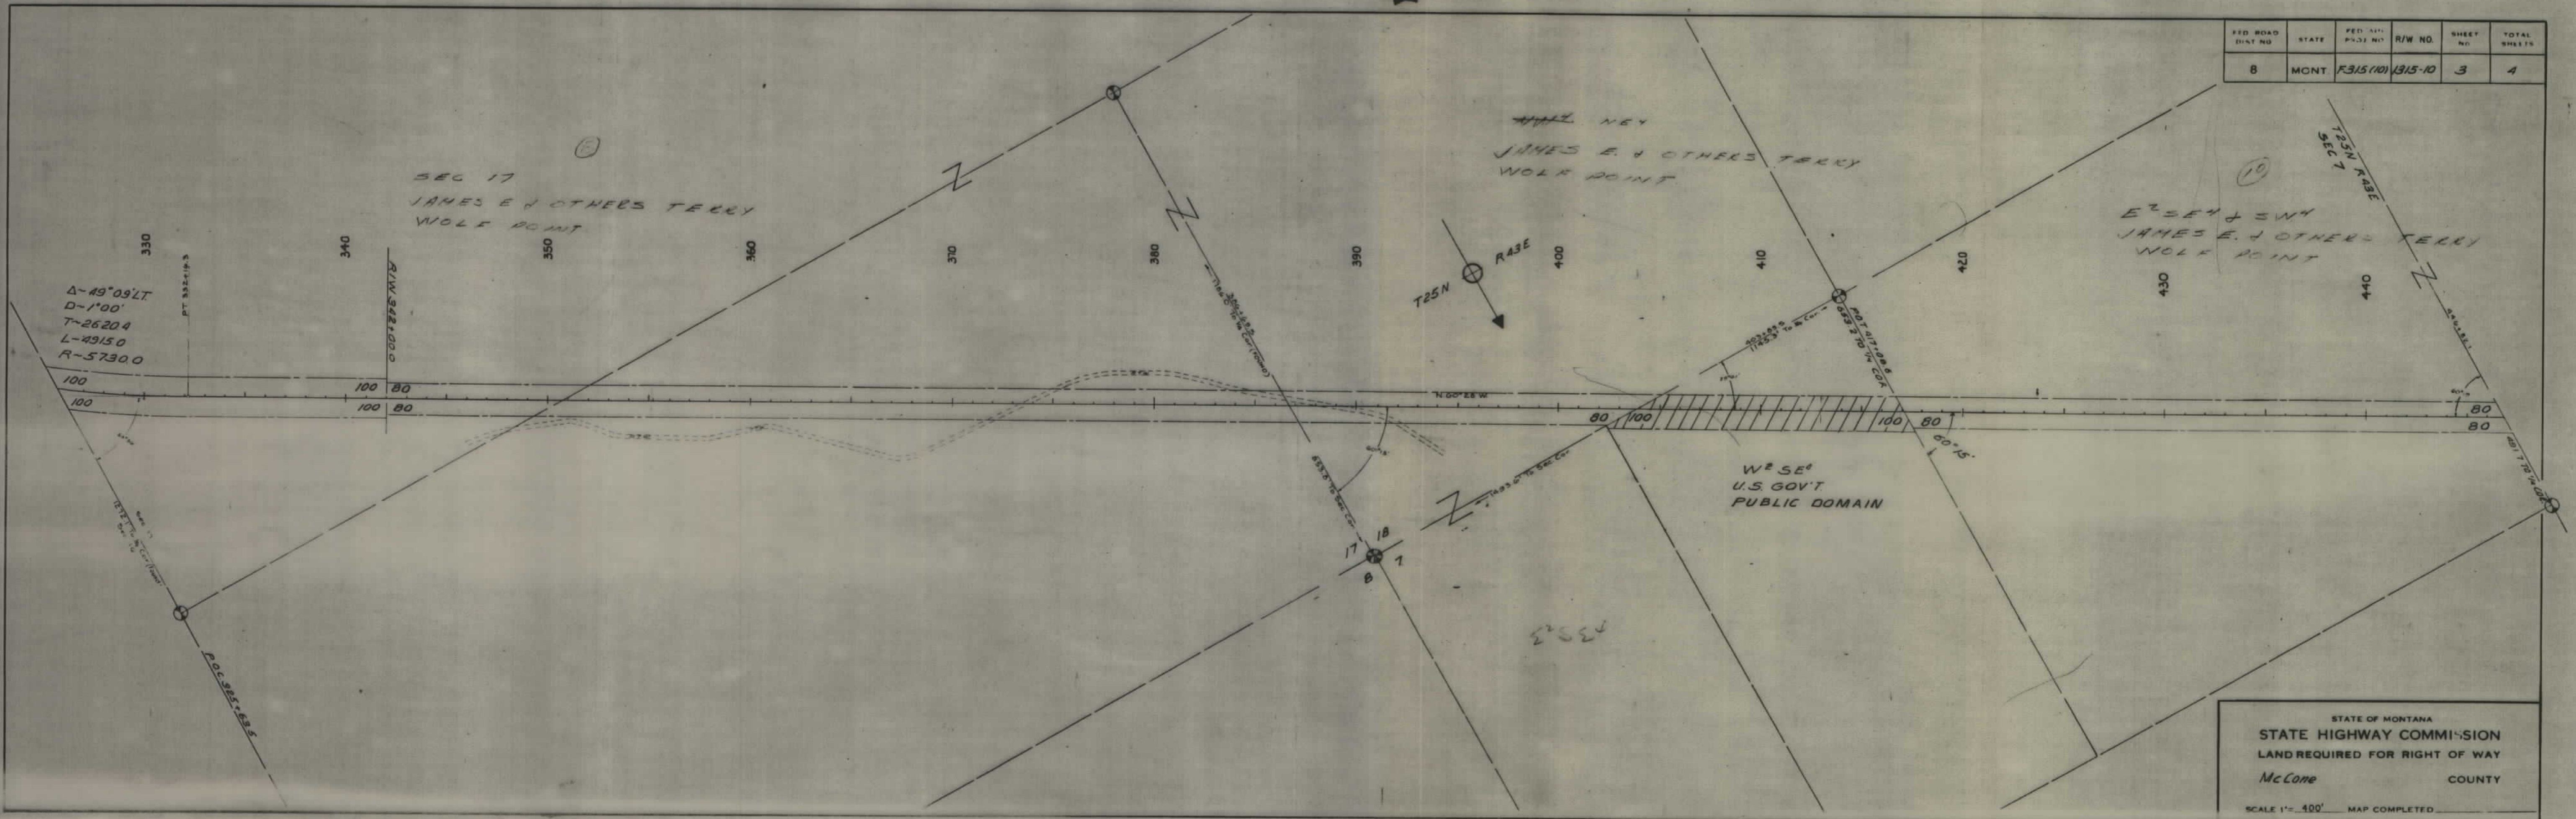


STATE OF MONTANA
 STATE HIGHWAY COMMISSION
 LAND REQUIRED FOR RIGHT OF WAY
 McCone COUNTY
 SCALE 1" = 400' MAP COMPLETED

FED. ROAD DIST. NO.	STATE	FED. AID PROJ. NO.	R/W NO.	SHEET NO.	TOTAL SHEETS
8	MONT.	F315(10)	1315-10	3	4

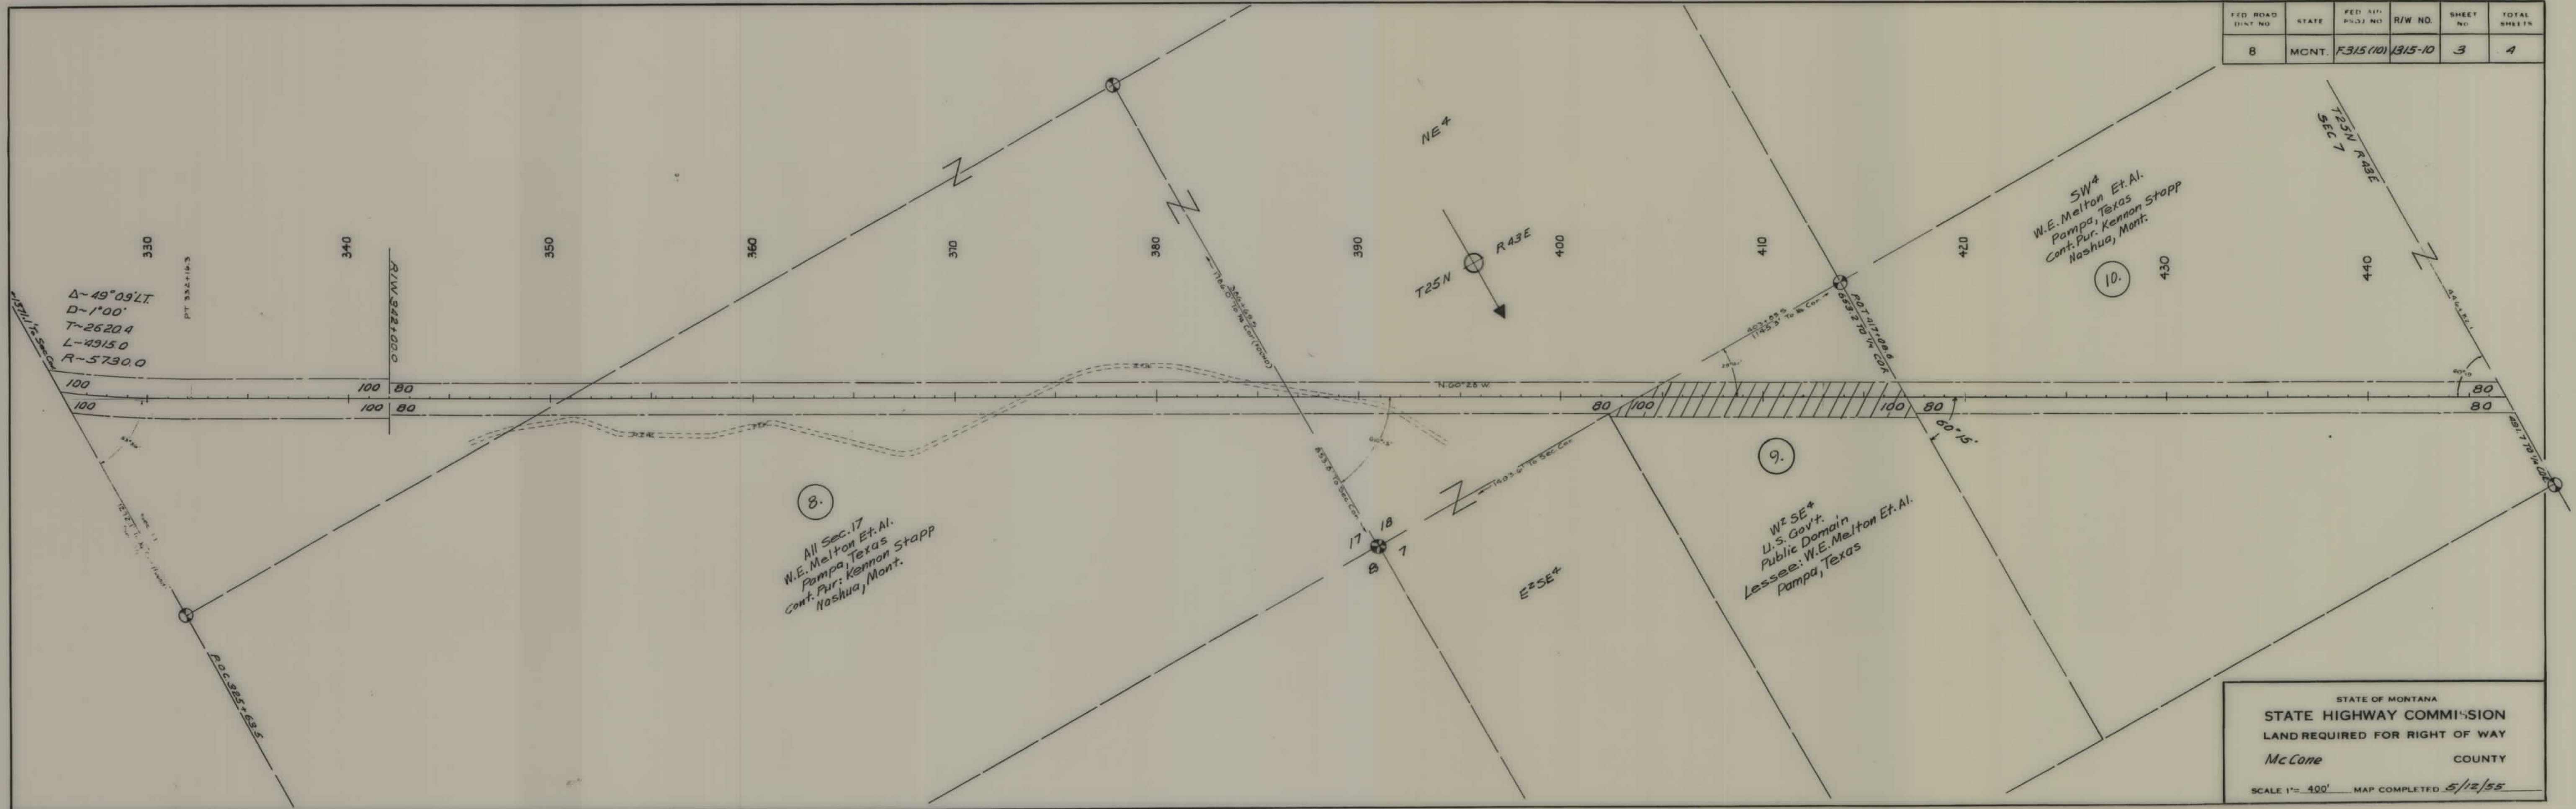

FED. ROAD DIST. NO.	STATE	FED. AID NO.	R/W NO.	SHEET NO.	TOTAL SHEETS
8	MONT.	F.315(10)	1315-10	4	4

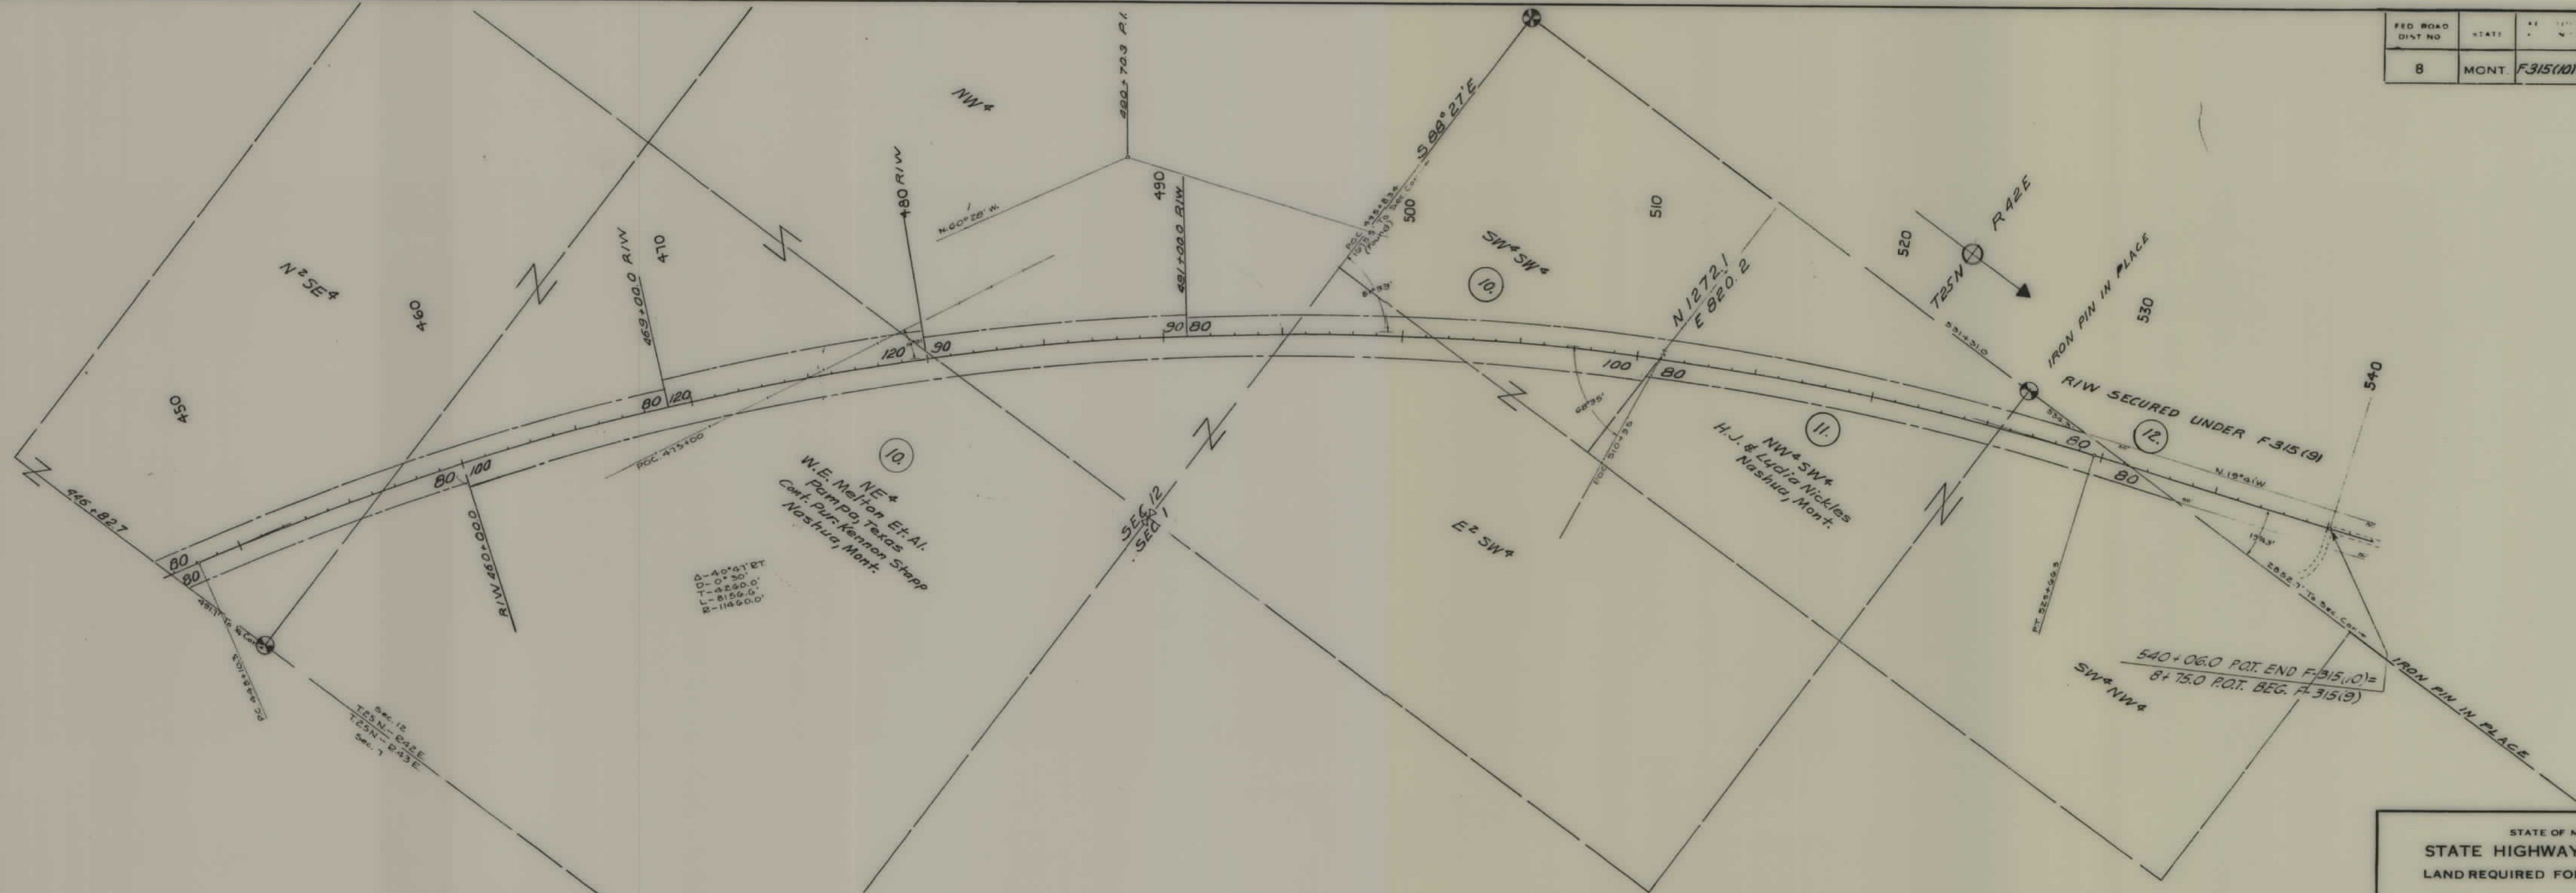

STATE OF MONTANA
 STATE HIGHWAY COMMISSION
 LAND REQUIRED FOR RIGHT OF WAY
 McCone COUNTY
 SCALE 1" = 400' MAP COMPLETED 5/12/55