

PLANS


NOT

TO

SCALE


OWNERSHIPS								
PARCEL	NAME	ADDRESS	TOTAL AREA	GROSS R/W AREA	P.T.W. AREA	AREA TO BE ACQUIRED	REMAINDER LEFT	REMAINDER RIGHT
1	KENDRICK CATTLE CO.	1 ST NAT'L BANK BLDG, SHERIDAN, WYO.	25,584.52 AC.	23.47 AC.	2.55 AC.	20.92 AC.	25,403.41 AC.	157.64 AC.

FED. ROAD DIST. NO.	STATE	FED. AID PROJECT NUMBERS		STATE NO.	SHEET NO.	TOTAL SHEETS
		CONST. NO.	R/W NO.			
8	MONT.		S-322 (8)	3322-08	2	8

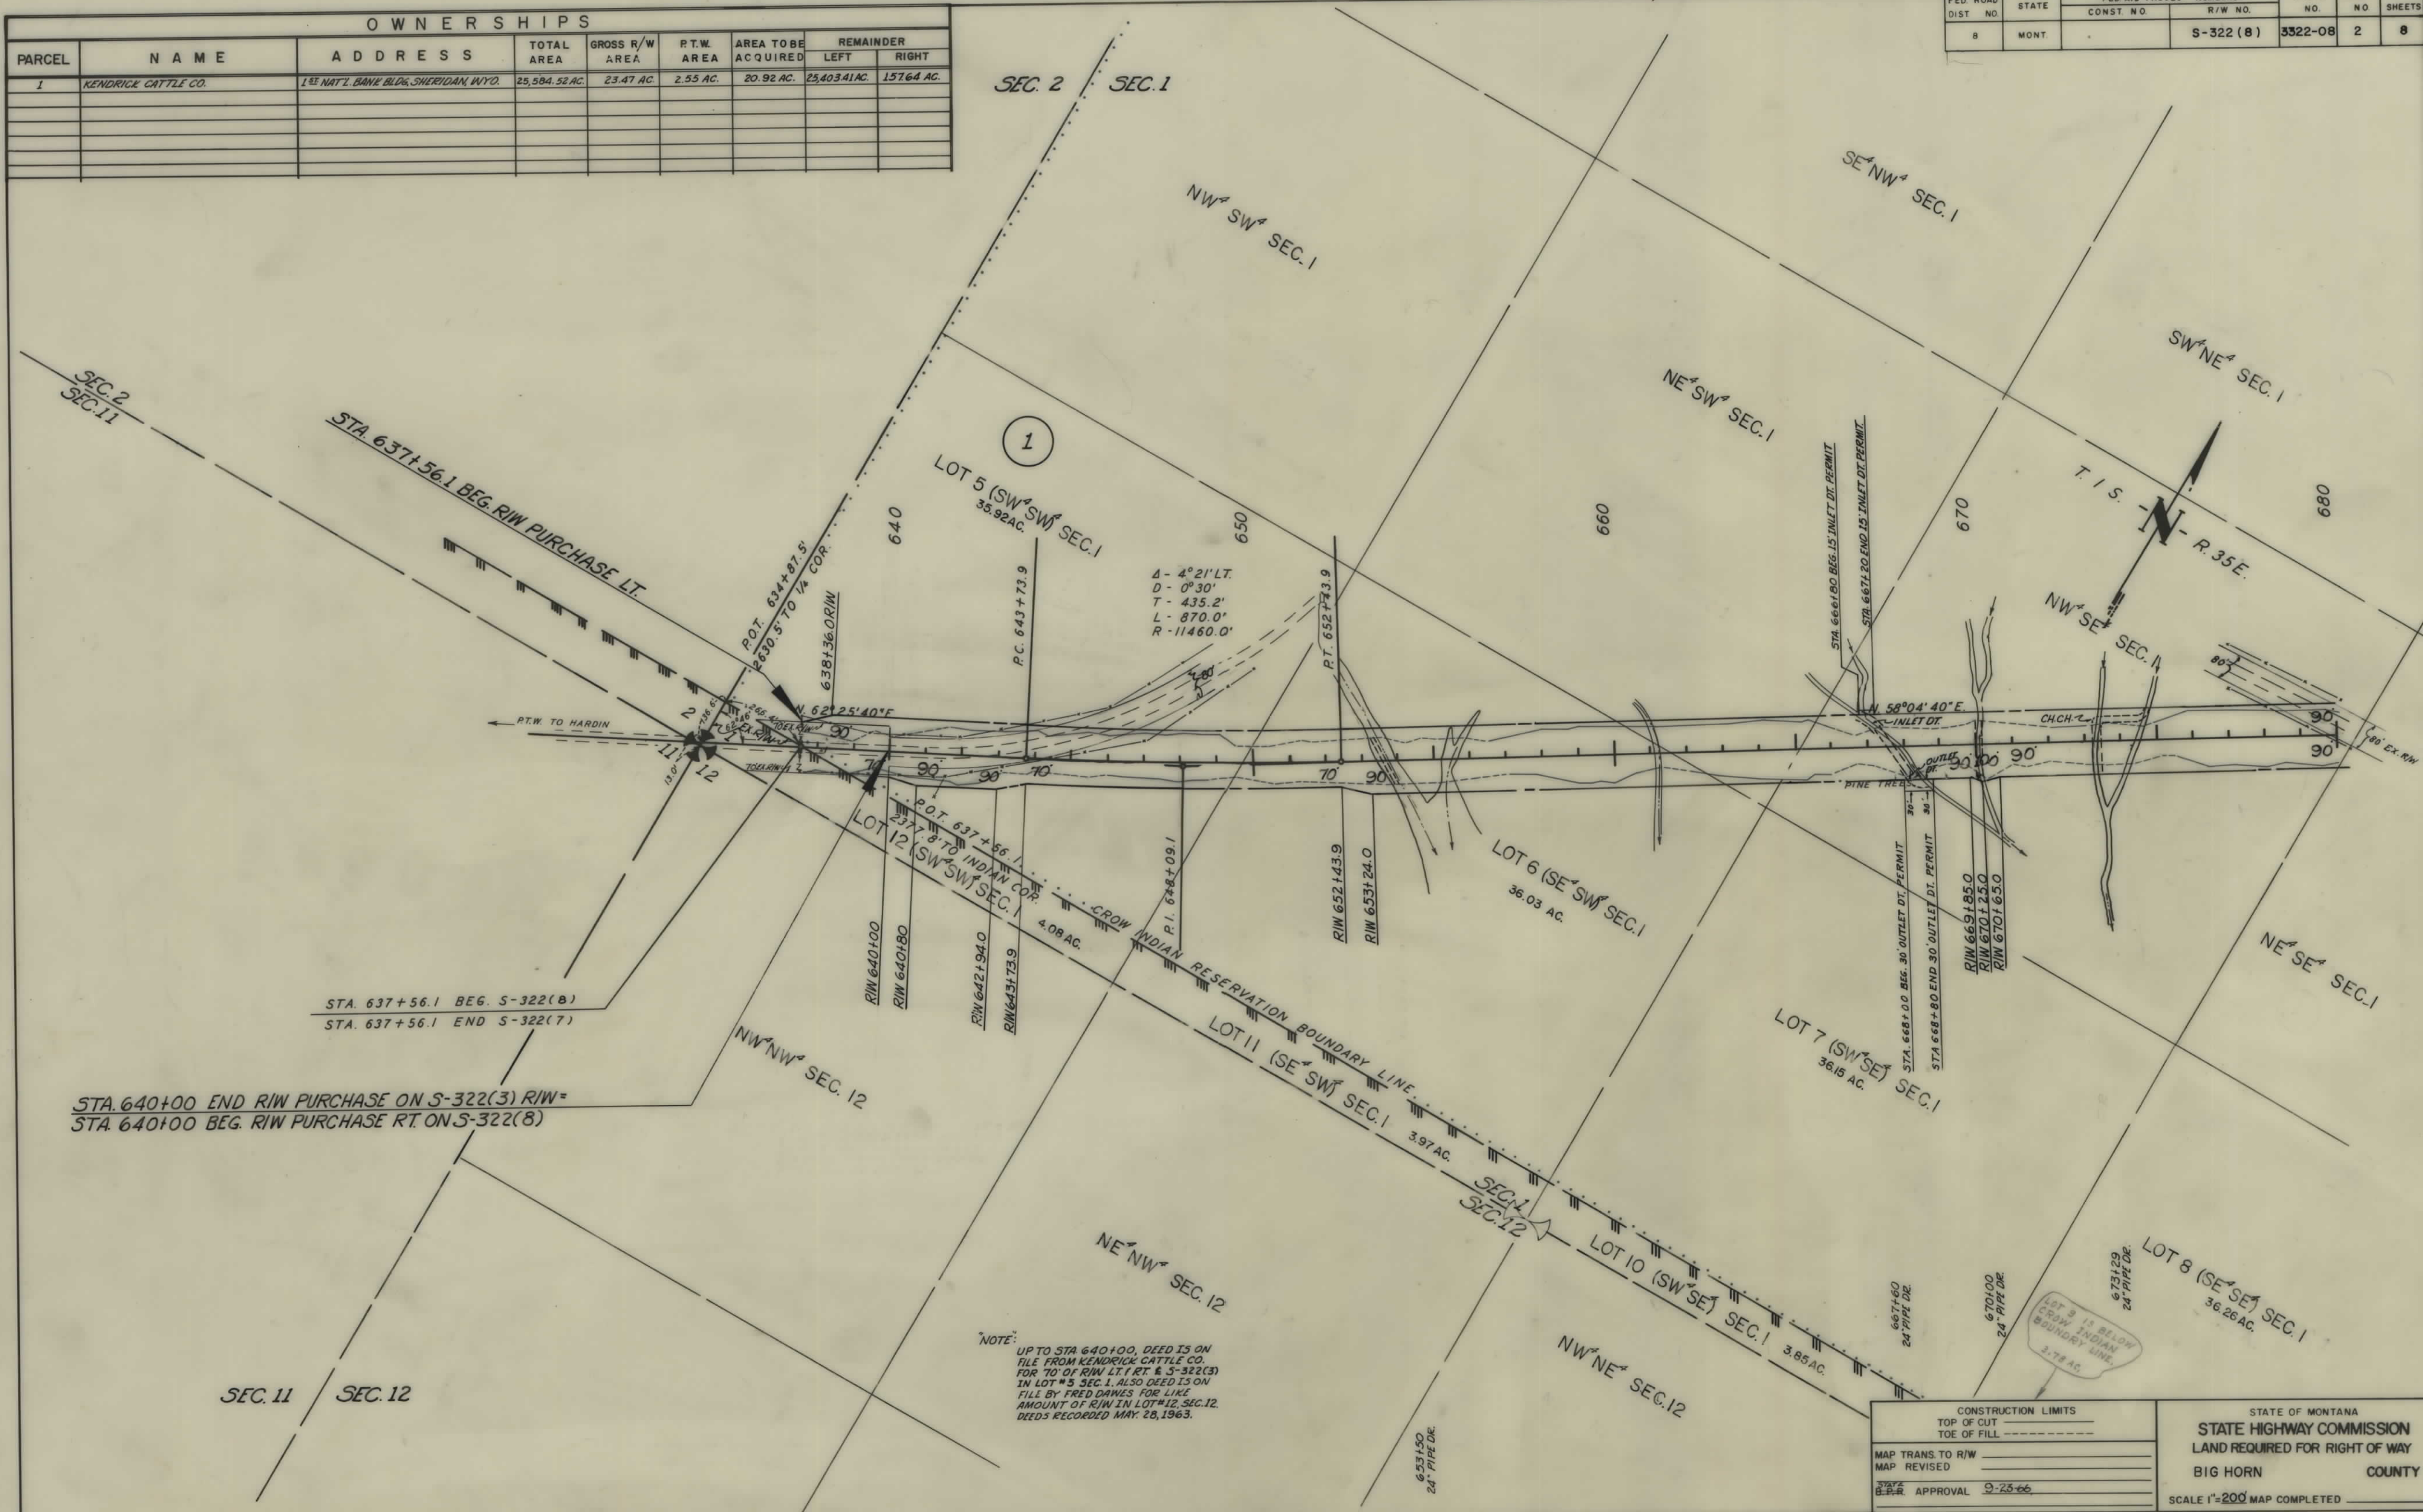

OWNERSHIPS								
PARCEL	NAME	ADDRESS	TOTAL AREA	GROSS R/W AREA	P.T.W. AREA	AREA TO BE ACQUIRED	REMAINDER	
							LEFT	RIGHT
1	KENDRICK CATTLE CO.	1 ST NATL. BANK BLDG, SHERIDAN, WYO.	25,584.52 AC.	23.47 AC.	2.55 AC.	20.92 AC.	25,403.41 AC.	137.64 AC.
2	STATE OF MONTANA	HELENA, MONT.	626.28 "	10.99 "	0.84 "	18.15 "	105.86 "	501.43 "
3	STATE OF MONTANA	HELENA, MONT.	640.00 "	10.31 "	4.64 "	5.87 "	595.25 "	34.24 "


FED. ROAD DIST. NO.	STATE	FED. AID PROJECT NO.	STATE NO.	SHEET NO.	TOTAL SHEETS
8	MONT.	S-322(8)	3322-08	3	8

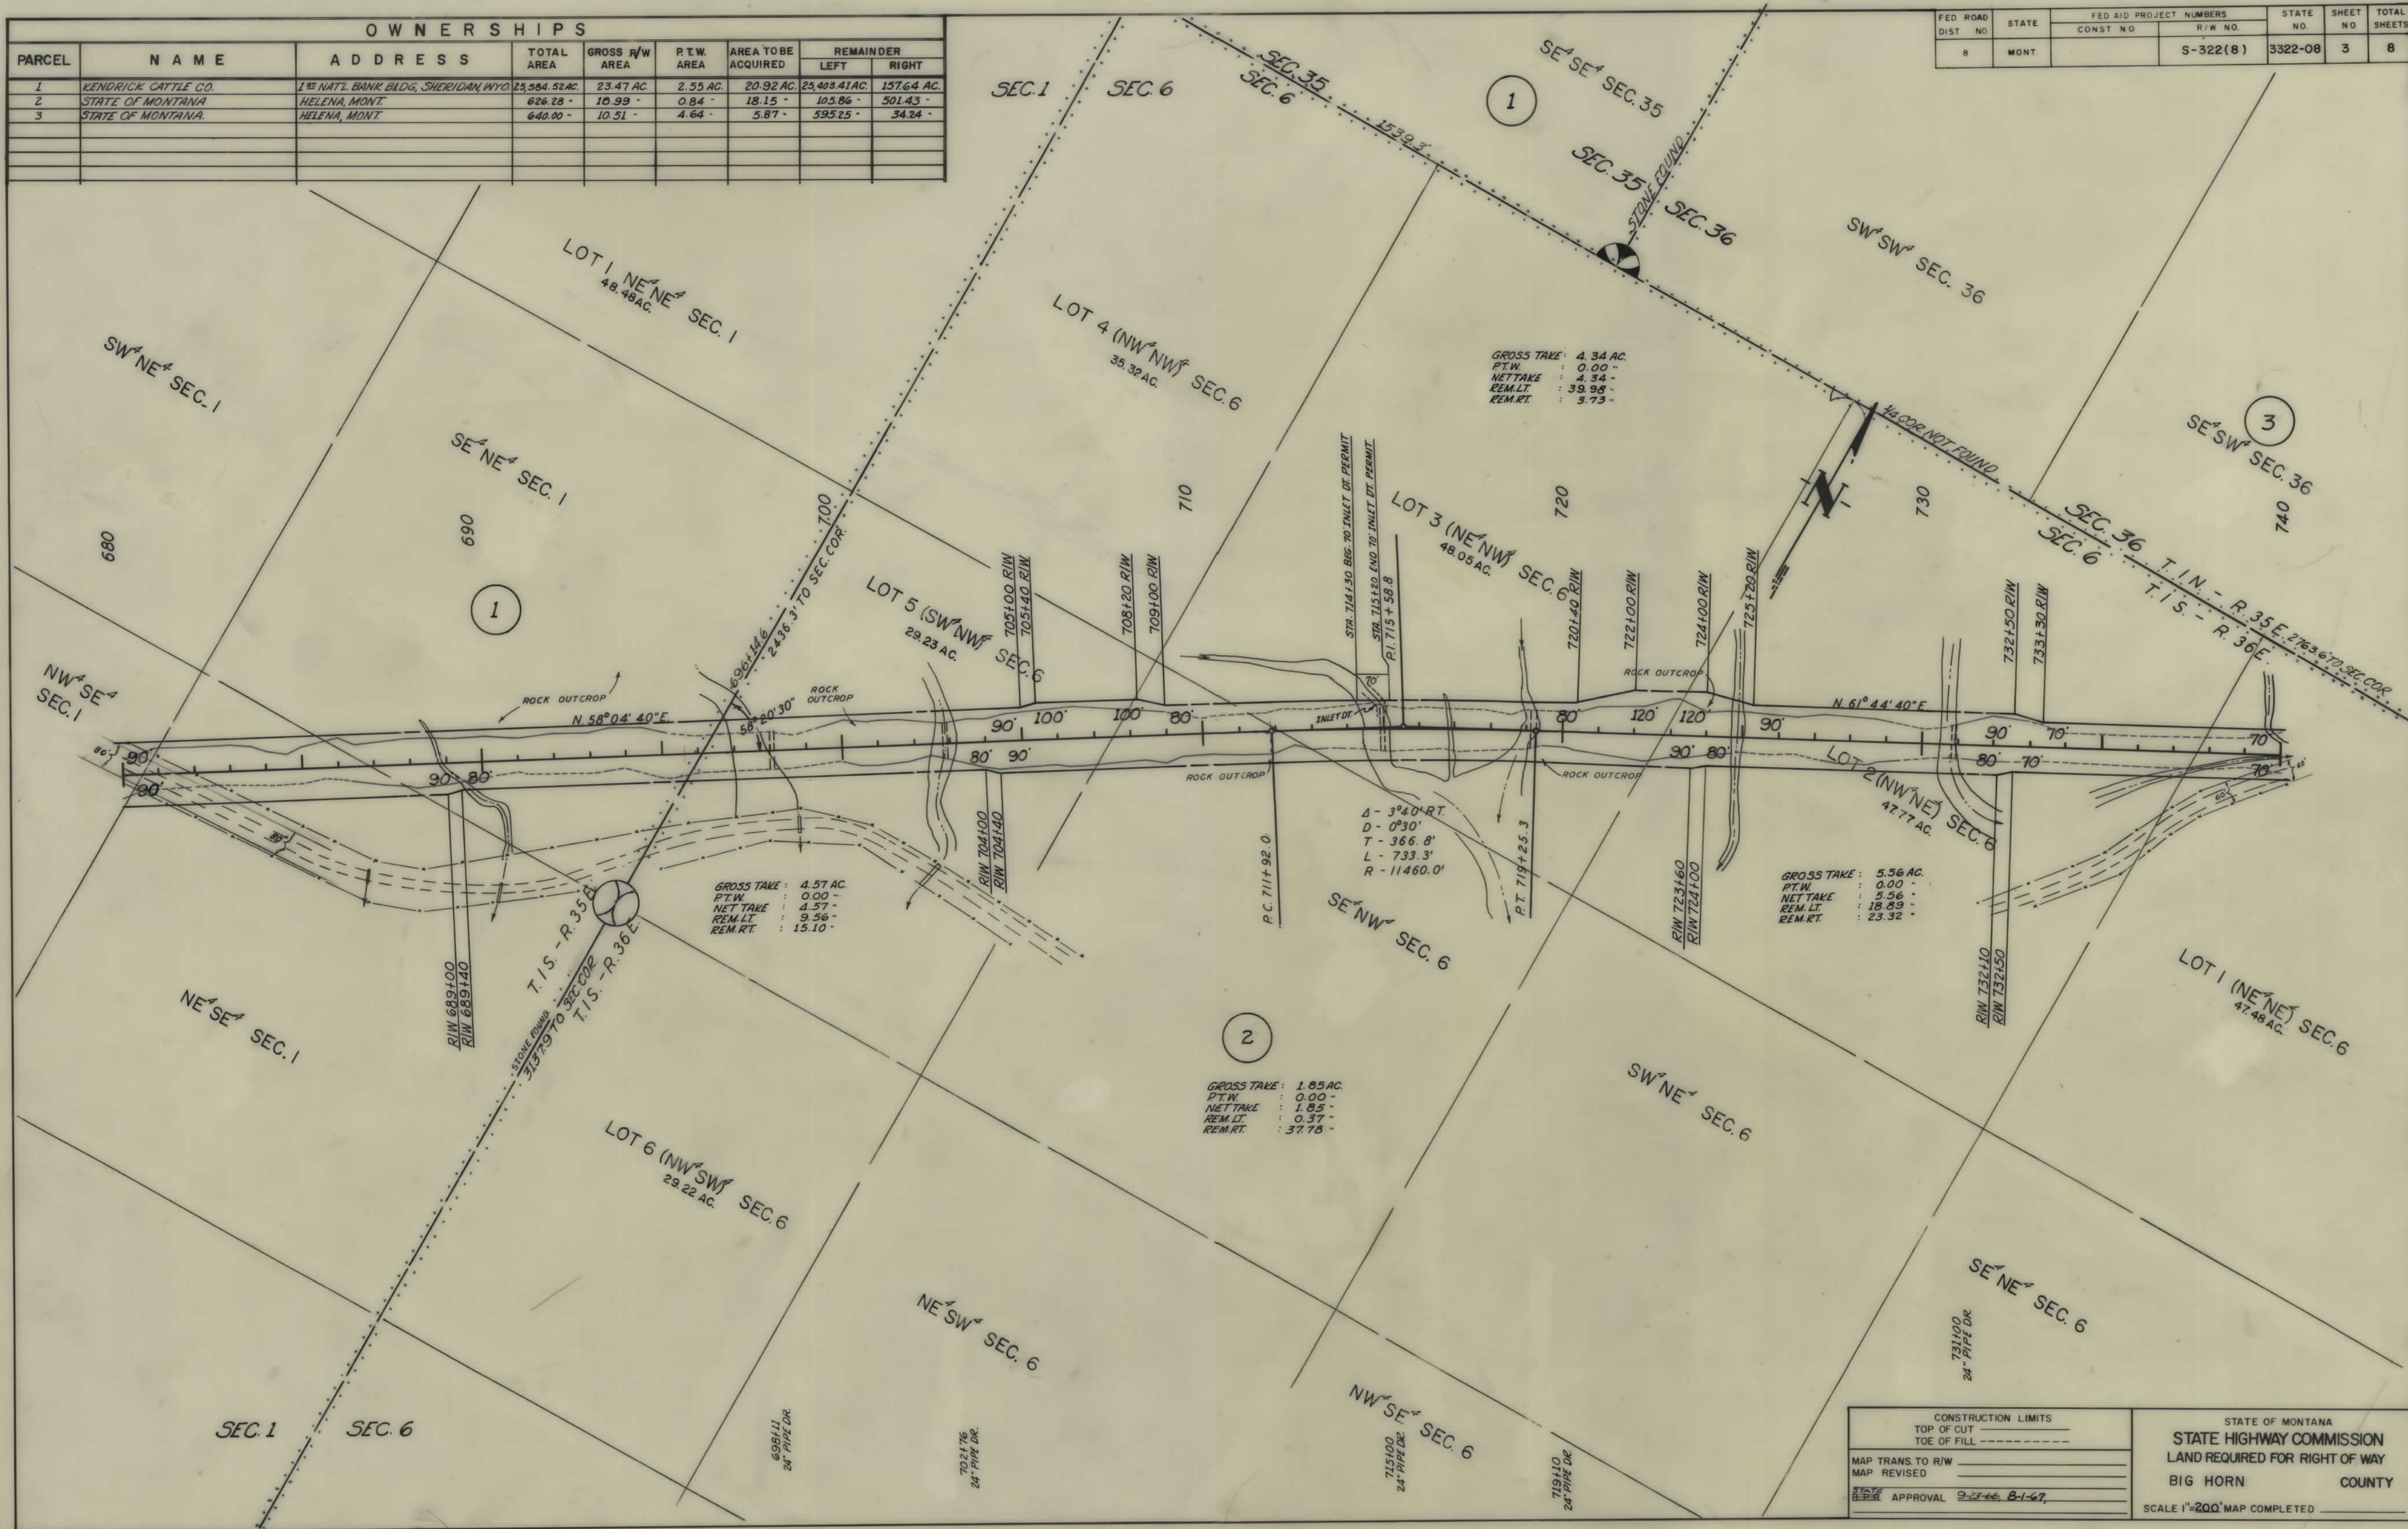

CONSTRUCTION LIMITS		STATE OF MONTANA	
MAP TRANS. TO R/W	TOP OF CUT	STATE HIGHWAY COMMISSION	
MAP REVISED	TOE OF FILL	LAND REQUIRED FOR RIGHT OF WAY	
APPROVAL		BIG HORN COUNTY	
APPROVAL 9-27-66, 8-1-67		SCALE 1"=200' MAP COMPLETED	

OWNERSHIPS								
PARCEL	NAME	ADDRESS	TOTAL AREA	GROSS R/W AREA	P.T.W. AREA	AREA TO BE ACQUIRED	REMAINDER LEFT	REMAINDER RIGHT
2	STATE OF MONTANA	HELENA, MONTANA	626.28 AC.	18.99 AC.	0.84 AC.	18.15 AC.	105.86 AC.	501.43 AC.
3	STATE OF MONTANA	HELENA, MONTANA	640.00 "	10.51 "	4.46 "	6.05 "	595.25 "	34.24 "
4	FRANK J. NEUHOLD	HARDIN, MONTANA	430.75 "	0.07 "	0.01 "	0.06 "	430.68 "	
5	EDWIN A. & EDNA MAE MILLER	HARDIN, MONTANA	600.97 "	22.27 "	8.55 "	14.02 "	243.27 "	335.13 "

FED. ROAD DIST. NO.	STATE	FED. AID PROJECT NUMBERS		STATE NO.	SHEET NO.	TOTAL SHEETS
		CONST. NO.	R/W NO.			
8	MONT.		S-322(8)	3322-08	4	8

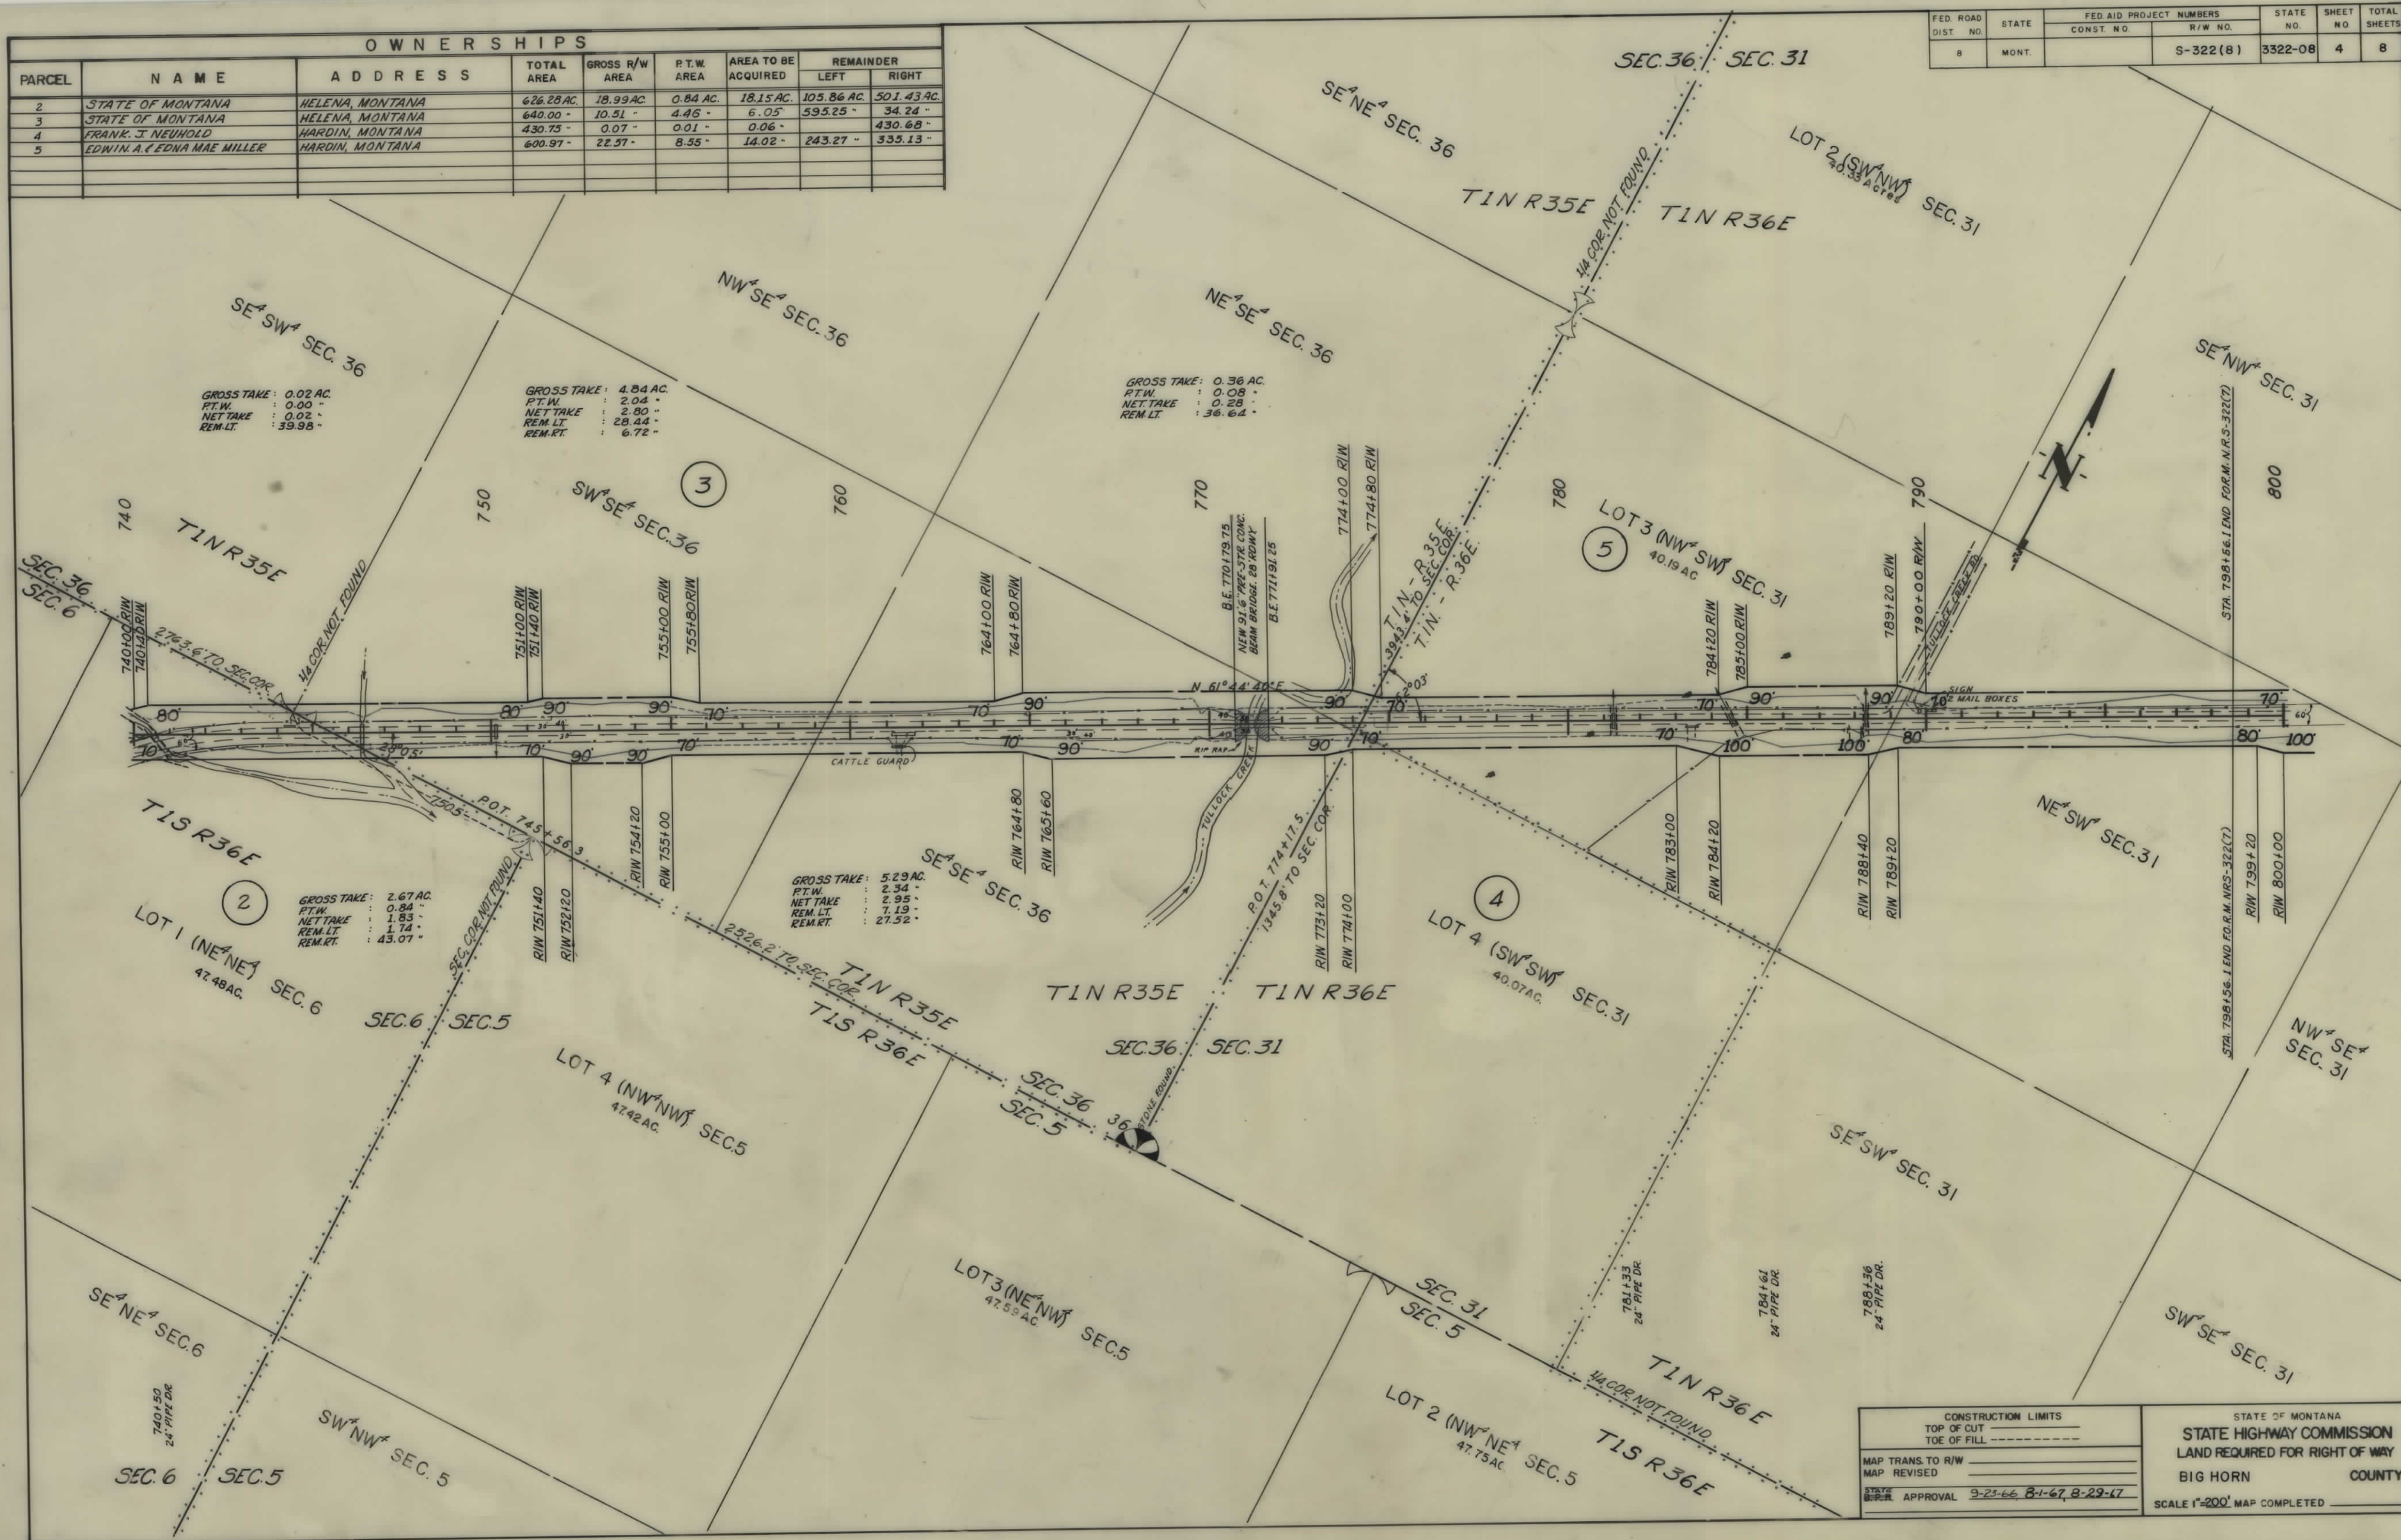

CONSTRUCTION LIMITS		STATE OF MONTANA	
TOP OF CUT	-----	STATE HIGHWAY COMMISSION	
TOE OF FILL	-----	LAND REQUIRED FOR RIGHT OF WAY	
MAP TRANS. TO R/W	-----	BIG HORN COUNTY	
MAP REVISED	-----	SCALE 1"=200' MAP COMPLETED	
APPROVAL	9-23-66 8-1-67 8-29-67		

[illegible]

FED. ROAD DIST NO.	STATE	FED AID PROJECT NUMBERS		STATE NO.	SHEET NO.	TOTAL SHEETS
		CONST NO	R/W NO.			
8	MONT		S-322 (8)	3322-08	6	8



FED. ROAD DIST NO	STATE	FED AID PROJECT NUMBERS		STATE NO.	SHEET NO	TOTAL SHEETS
		CONST. NO.	R/W NO.			
8	MONT.		S-322 (8)	3322-08	7	8

