

PLANS


NOT

TO

SCALE

OWNERSHIPS									
PARCEL	NAME	ADDRESS	TOTAL AREA	GROSS R/W AREA	P.T.W. AREA	AREA TO BE ACQUIRED	REMAINDER		CONST. PERMIT AREA
							LEFT	RIGHT	
1	U.S.A.			2.6 AC.	1.2 AC.	1.4 AC.			
2	LLOYD & VIOLET SAMS			1.1 AC.	0.6 AC.	0.5 AC.			

FED. ROAD DIST. NO.	STATE OF	FED. AID PROJECT NUMBERS		STATE NO.	SHEET NO.	TOTAL SHEETS
		CONST. NO.	R/W NO.			
8	MONTANA	S-317 (4)	UNIT 90	3317-04	2	2

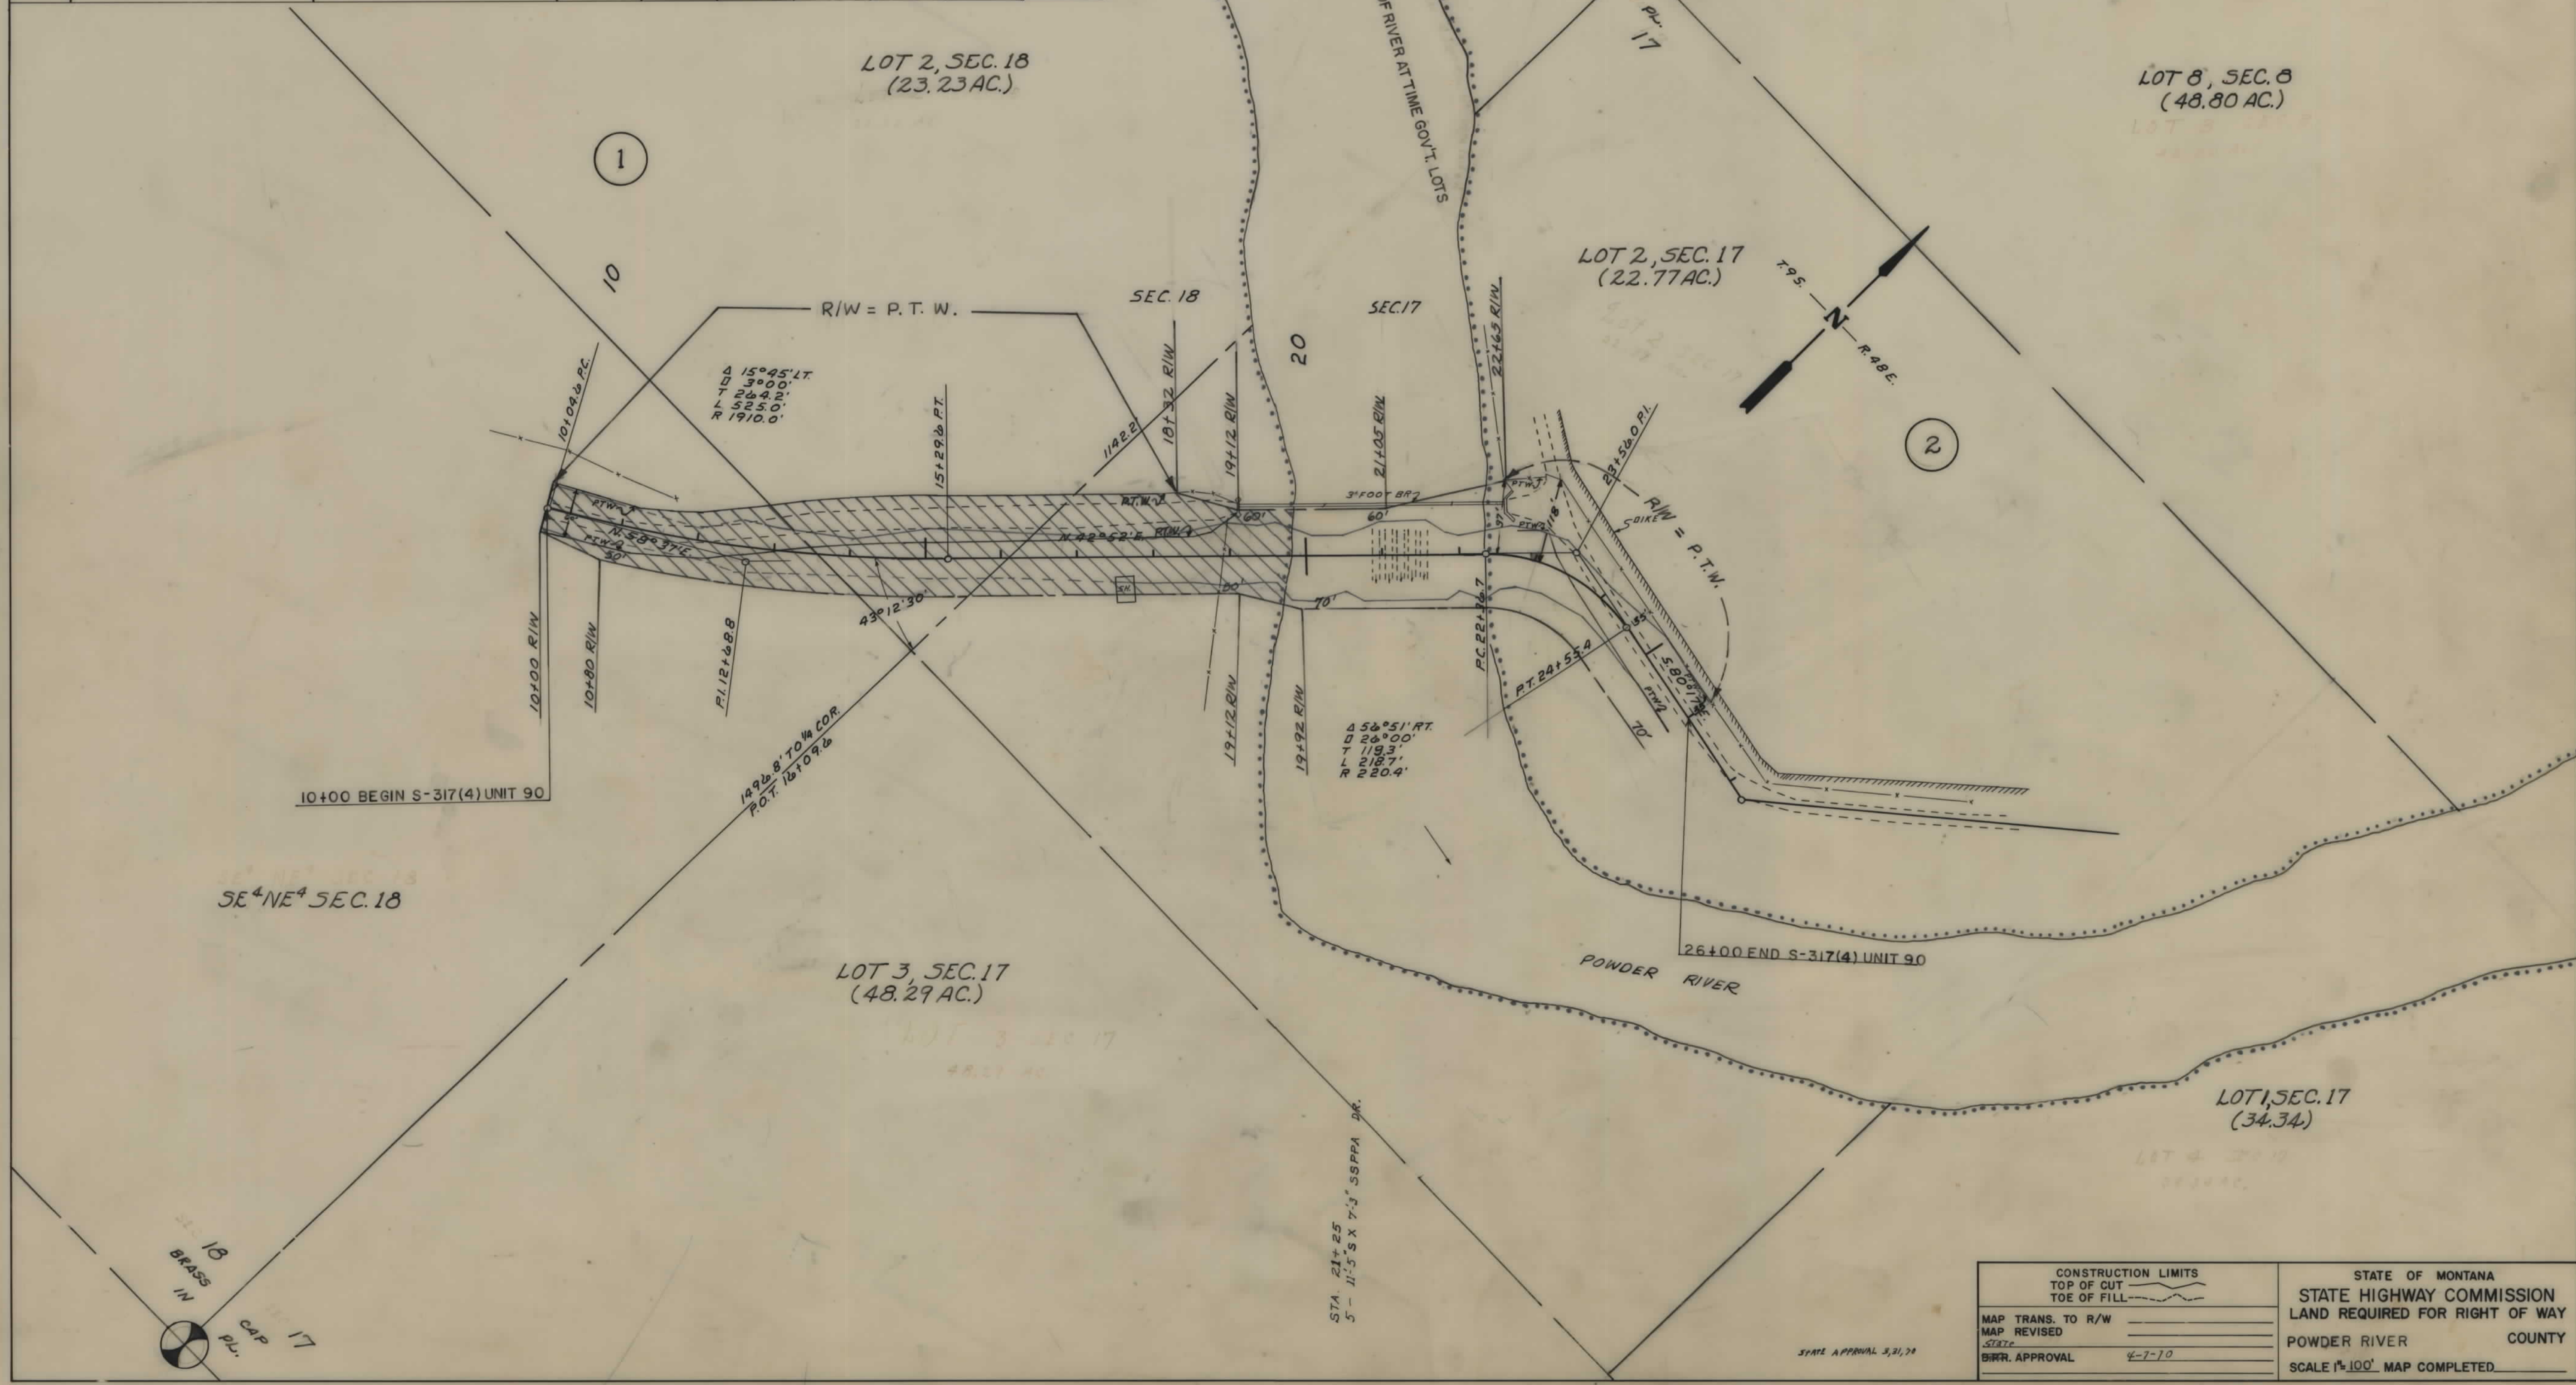

CONSTRUCTION LIMITS		STATE OF MONTANA	
TOP OF CUT		STATE HIGHWAY COMMISSION	
TOE OF FILL		LAND REQUIRED FOR RIGHT OF WAY	
MAP TRANS. TO R/W	_____	POWDER RIVER	COUNTY
MAP REVISED	_____	SCALE 1"=100' MAP COMPLETED	
DATE	_____		
ENGR. APPROVAL	4-7-70		