
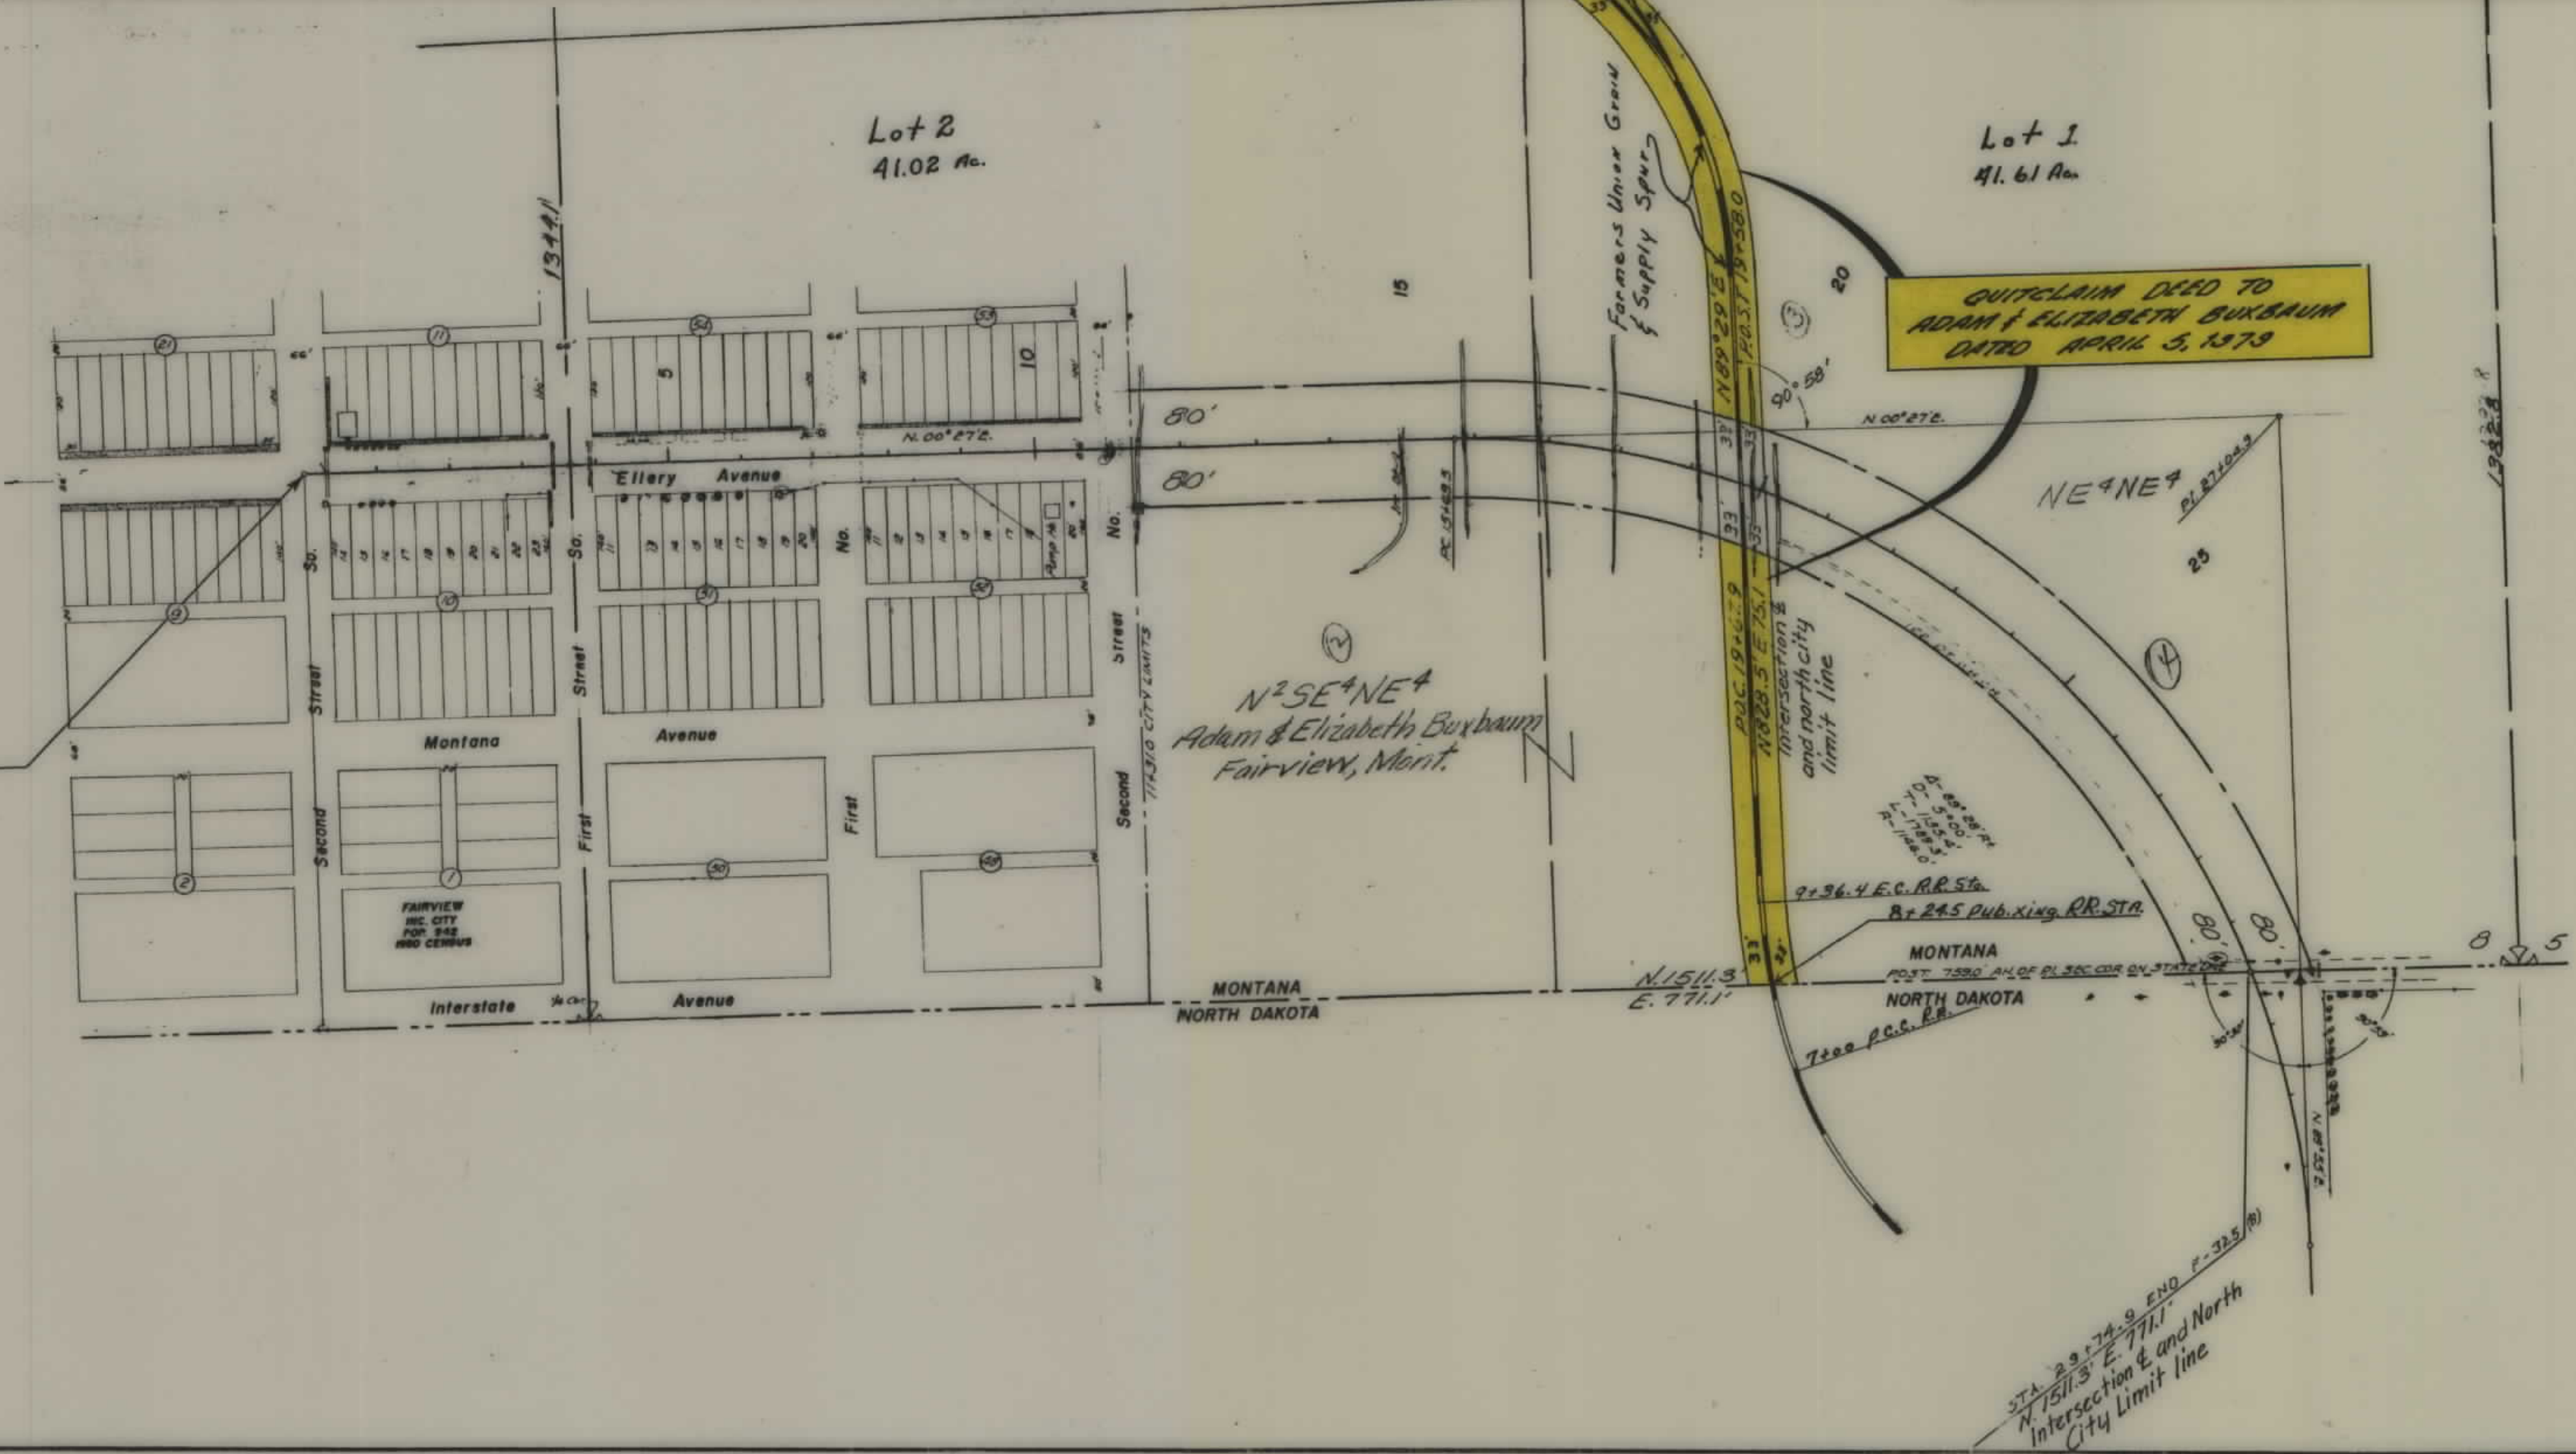


PLANS
NOT
TO
SCALE

FED. ROAD DIST. NO.	STATE	FED. AID PROJ. NO.	R/W NO.	SHEET NO.	TOTAL SHEETS
8	MONT.	F-325(B)	1325-08	1	1

Sta. 0+00.0 Beg. F-325(B) =
Sta. 60+92.9 on NRM 325-A

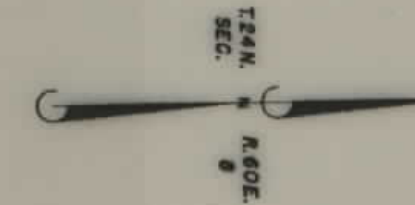

STATE OF MONTANA
STATE HIGHWAY COMMISSION
LAND REQUIRED FOR RIGHT OF WAY
RICHLAND COUNTY
SCALE 1" = 200' MAP COMPLETED