


PLANS
NOT
TO
SCALE


FED. ROAD DIST. NO.	STATE	FED. AID PROJ. NO.	FISCAL YEAR	SHEET NO.	TOTAL SHEET
1	MONT.	328-C		2	3

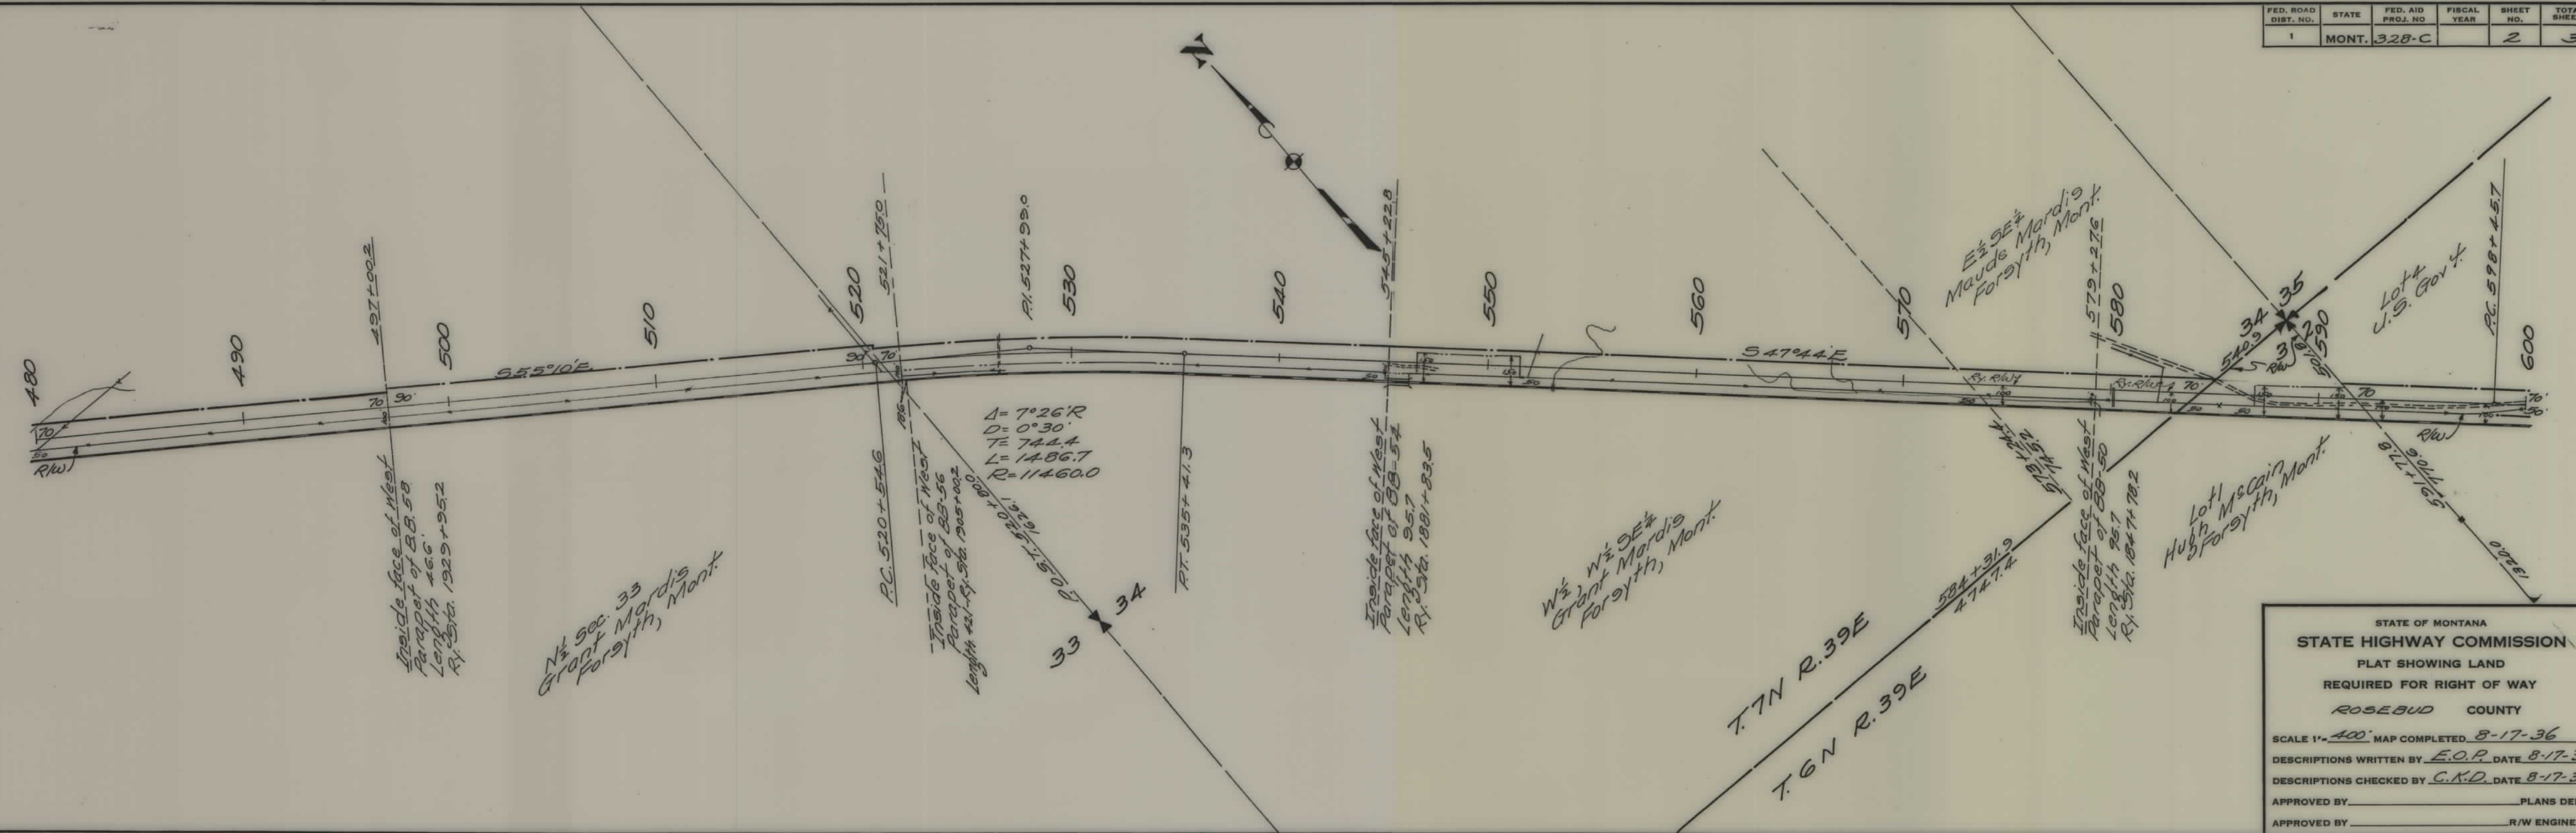

STATE OF MONTANA
STATE HIGHWAY COMMISSION
 PLAT SHOWING LAND
 REQUIRED FOR RIGHT OF WAY
 ROSEBUD COUNTY

SCALE 1"=400' MAP COMPLETED 8-17-36
 DESCRIPTIONS WRITTEN BY E.O.P. DATE 8-17-36
 DESCRIPTIONS CHECKED BY C.A.D. DATE 8-17-36

APPROVED BY _____ PLANS DEF
 APPROVED BY _____ R/W ENGINEER

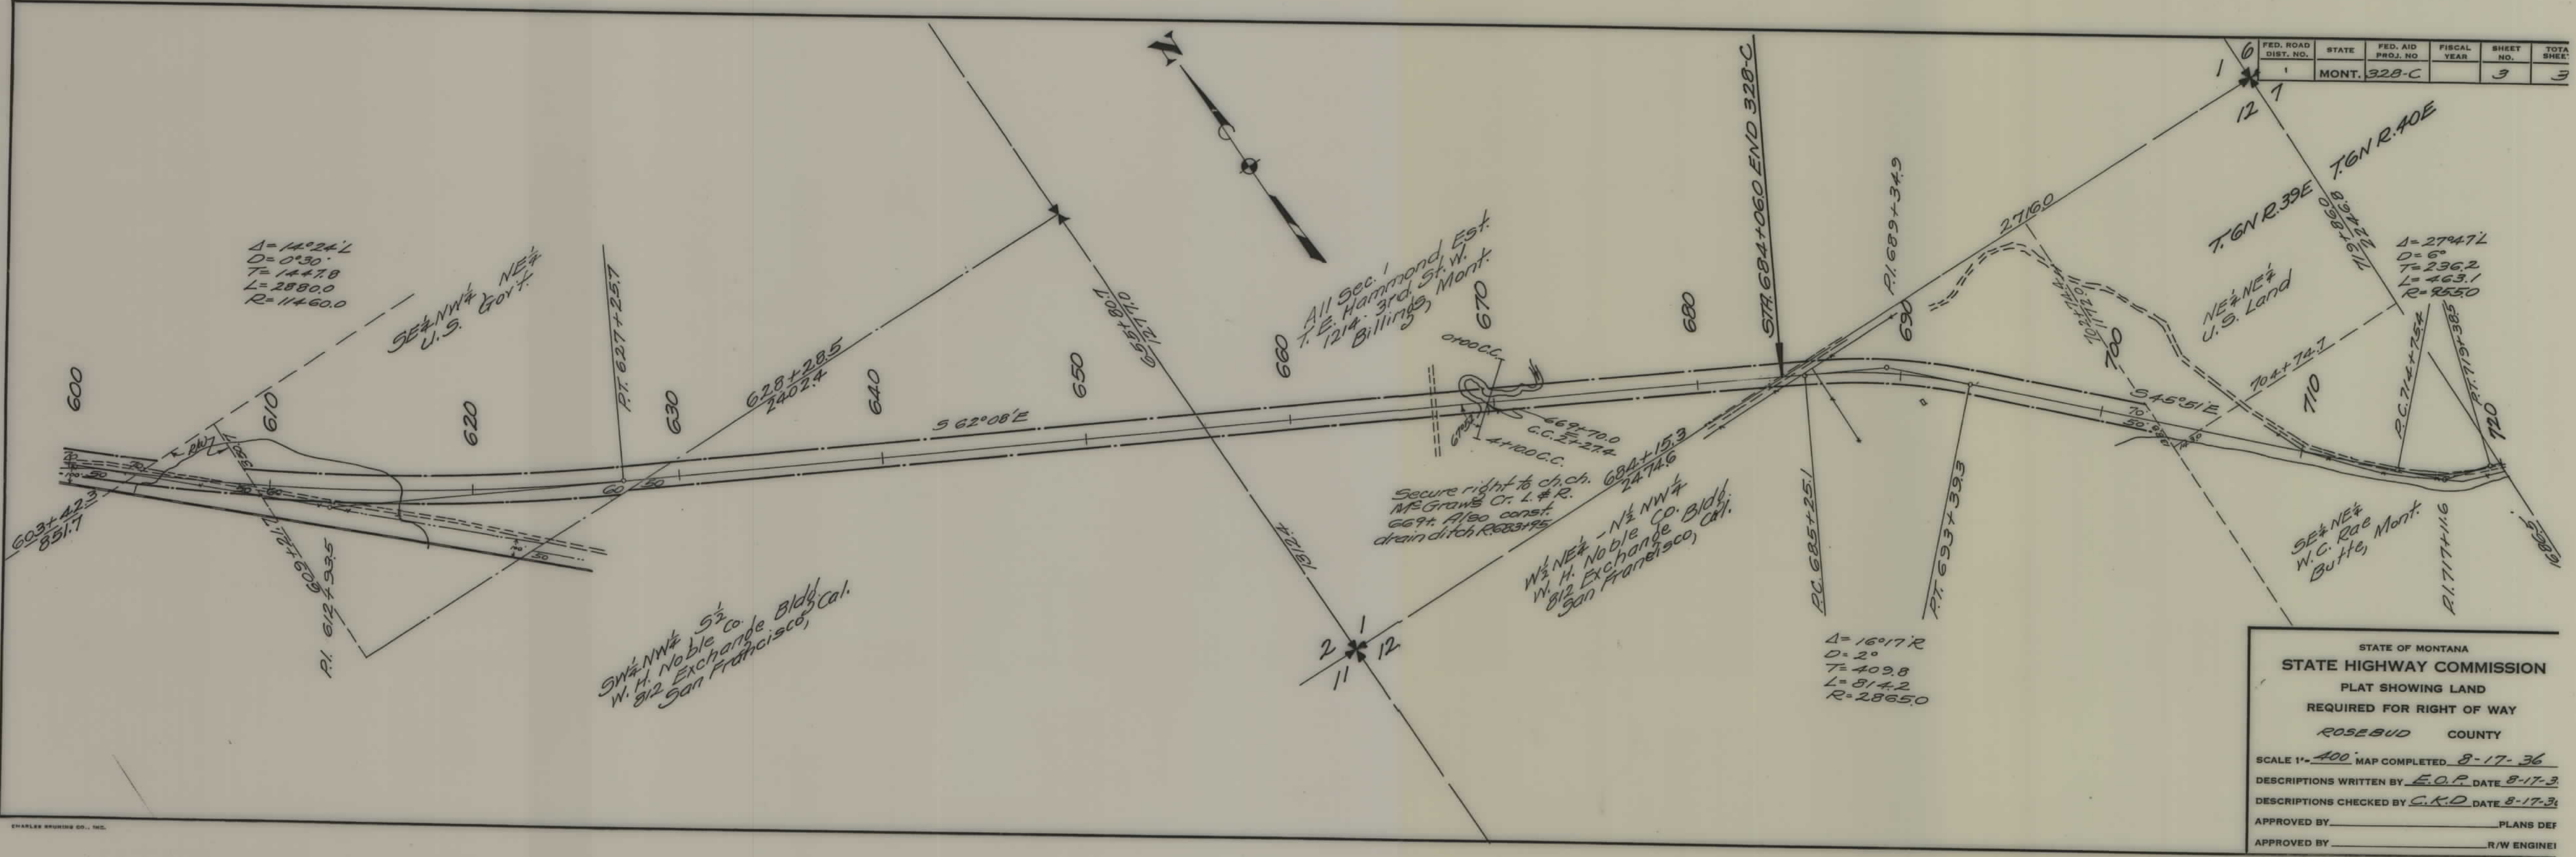

FED. ROAD DIST. NO.	STATE	FED. AID PROJ. NO.	FISCAL YEAR	SHEET NO.	TOTAL SHEETS
1	MONT.	328-C		3	3

STATE OF MONTANA
STATE HIGHWAY COMMISSION
PLAT SHOWING LAND
REQUIRED FOR RIGHT OF WAY
ROSEBUD COUNTY

SCALE 1" = 400' MAP COMPLETED 8-17-36
DESCRIPTIONS WRITTEN BY E.O.P. DATE 8-17-36
DESCRIPTIONS CHECKED BY C.R.D. DATE 8-17-36
APPROVED BY _____ PLANS DEF
APPROVED BY _____ R/W ENGINEER