


PLANS
NOT
TO
SCALE

FED. ROAD DIST. NO.	STATE	FED. AID PROJ. NO.	FISCAL YEAR	SHEET NO.	TOTAL SHEETS
1	MONT.	328 F		1	11

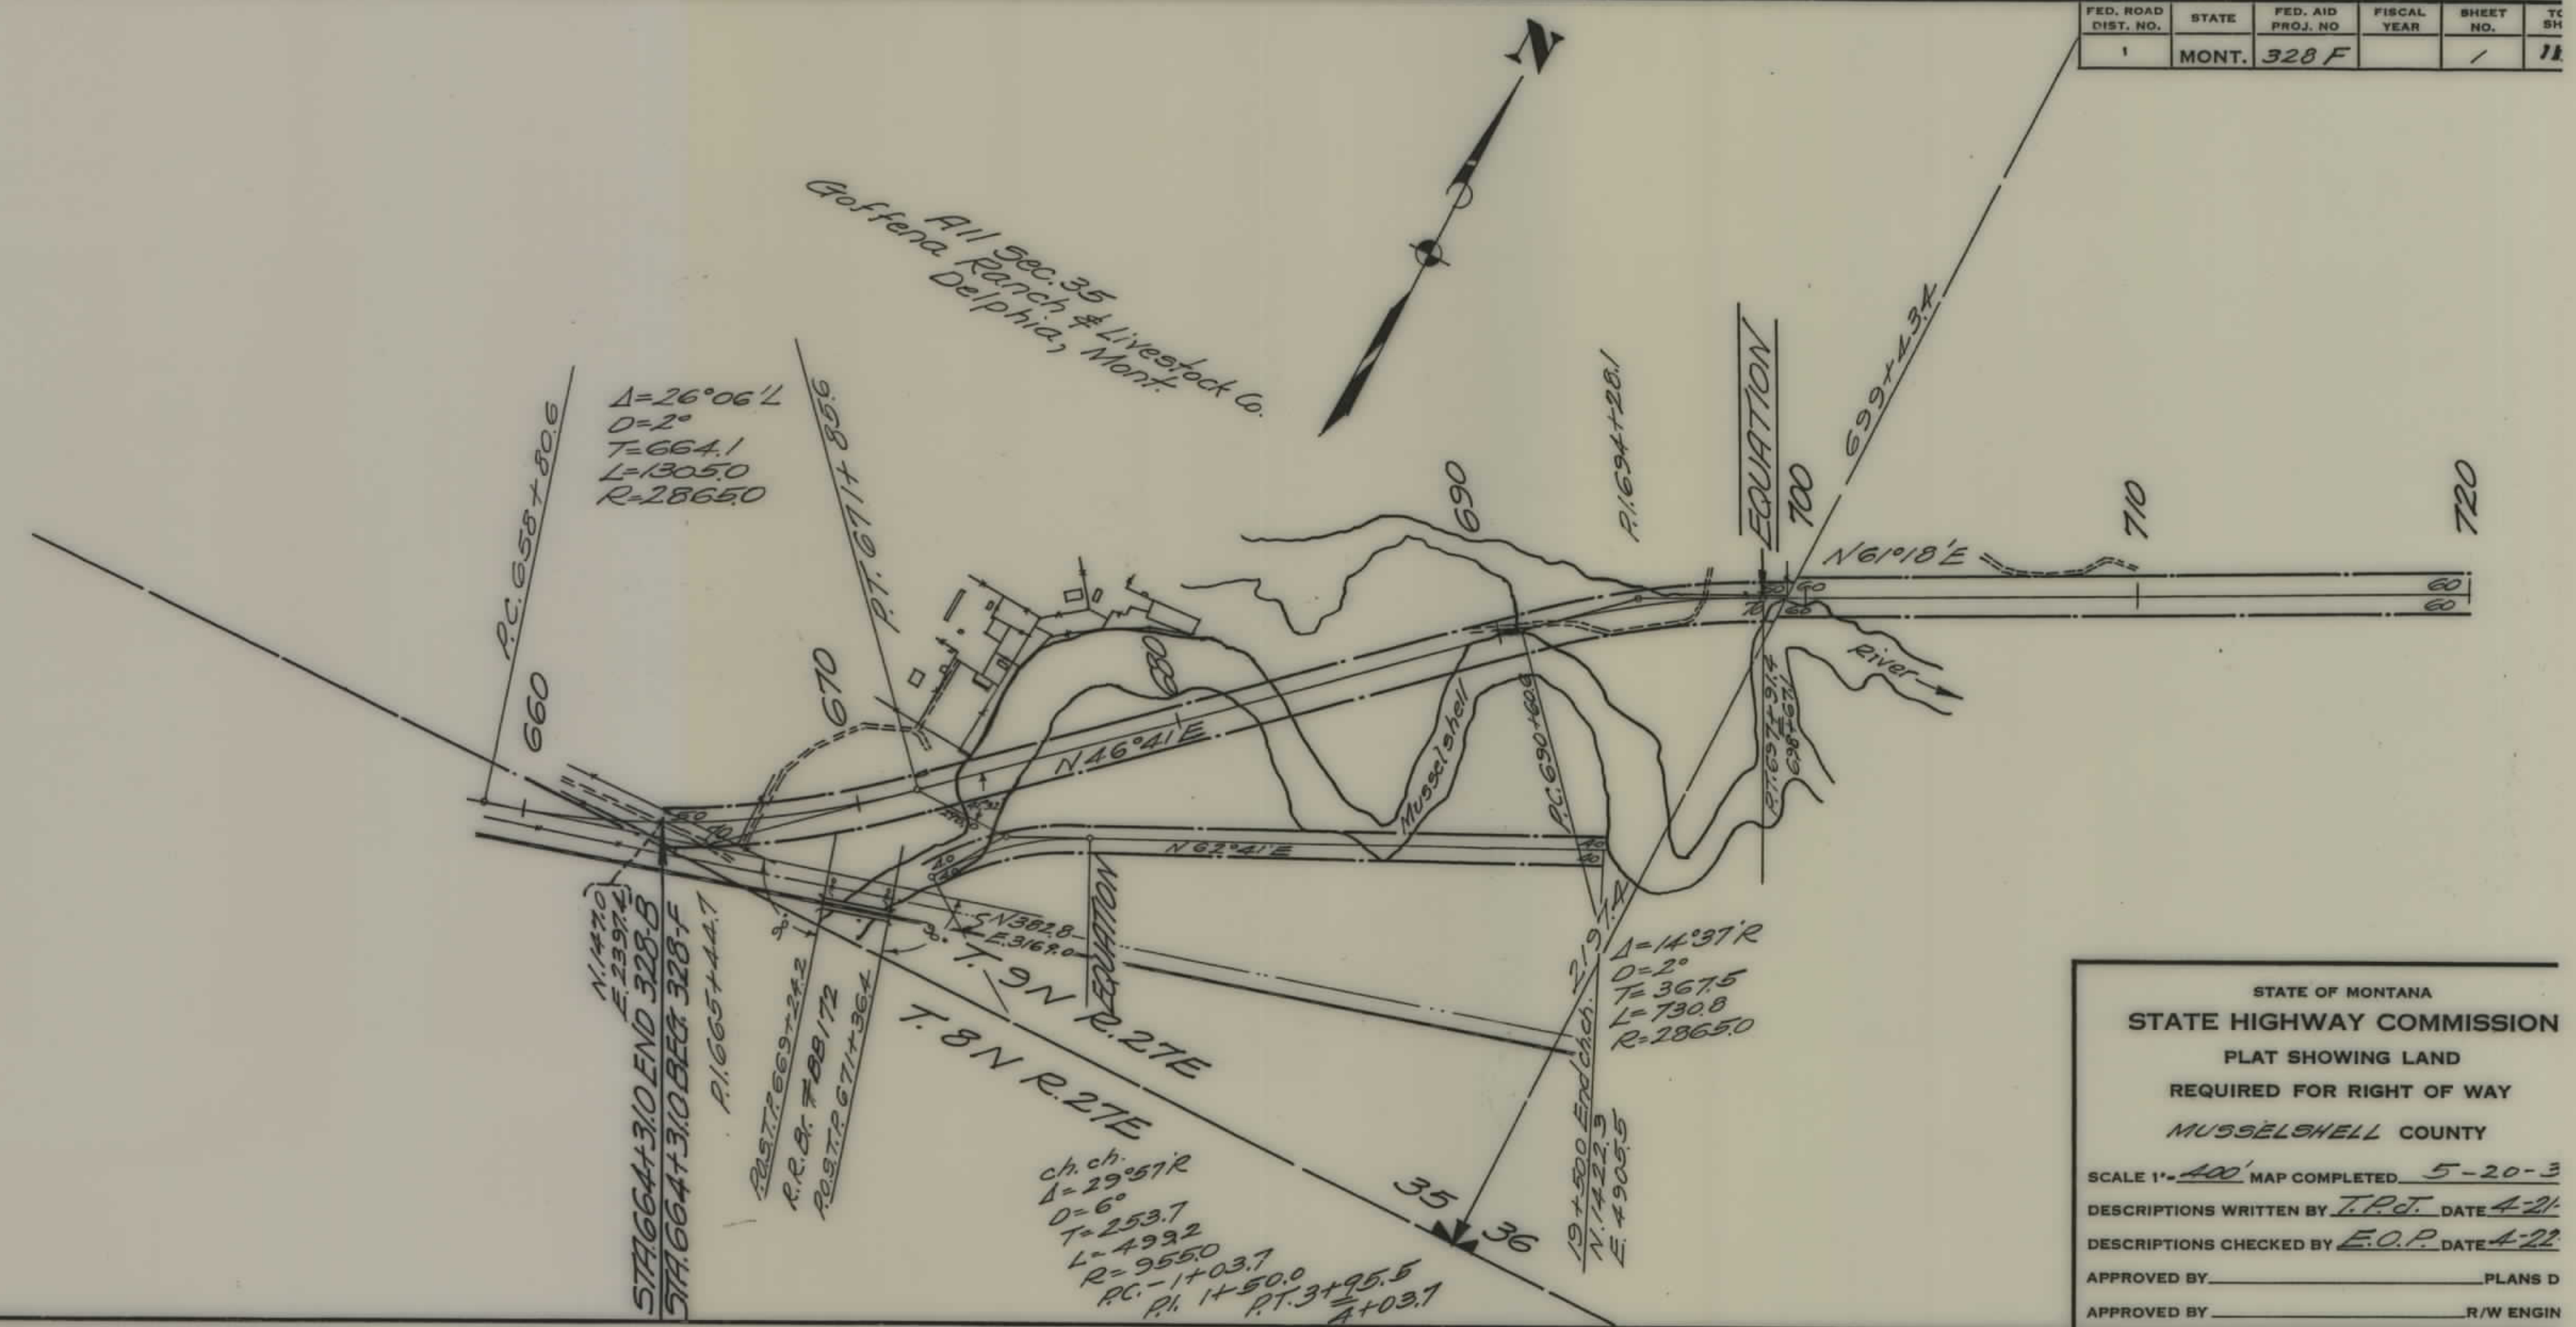


STATE OF MONTANA
STATE HIGHWAY COMMISSION
PLAT SHOWING LAND
REQUIRED FOR RIGHT OF WAY
MUSSELSHELL COUNTY

SCALE 1" = 400' MAP COMPLETED 5-20-3
 DESCRIPTIONS WRITTEN BY T.P.J. DATE 4-21
 DESCRIPTIONS CHECKED BY E.O.P. DATE 4-22

APPROVED BY _____ PLANS D
 APPROVED BY _____ R/W ENGIN

FED. ROAD DIST. NO.	STATE	FED. AID PROJ. NO.	FISCAL YEAR	SHEET NO.	TOTAL SHEETS
1	MONT.	328 F		4	11

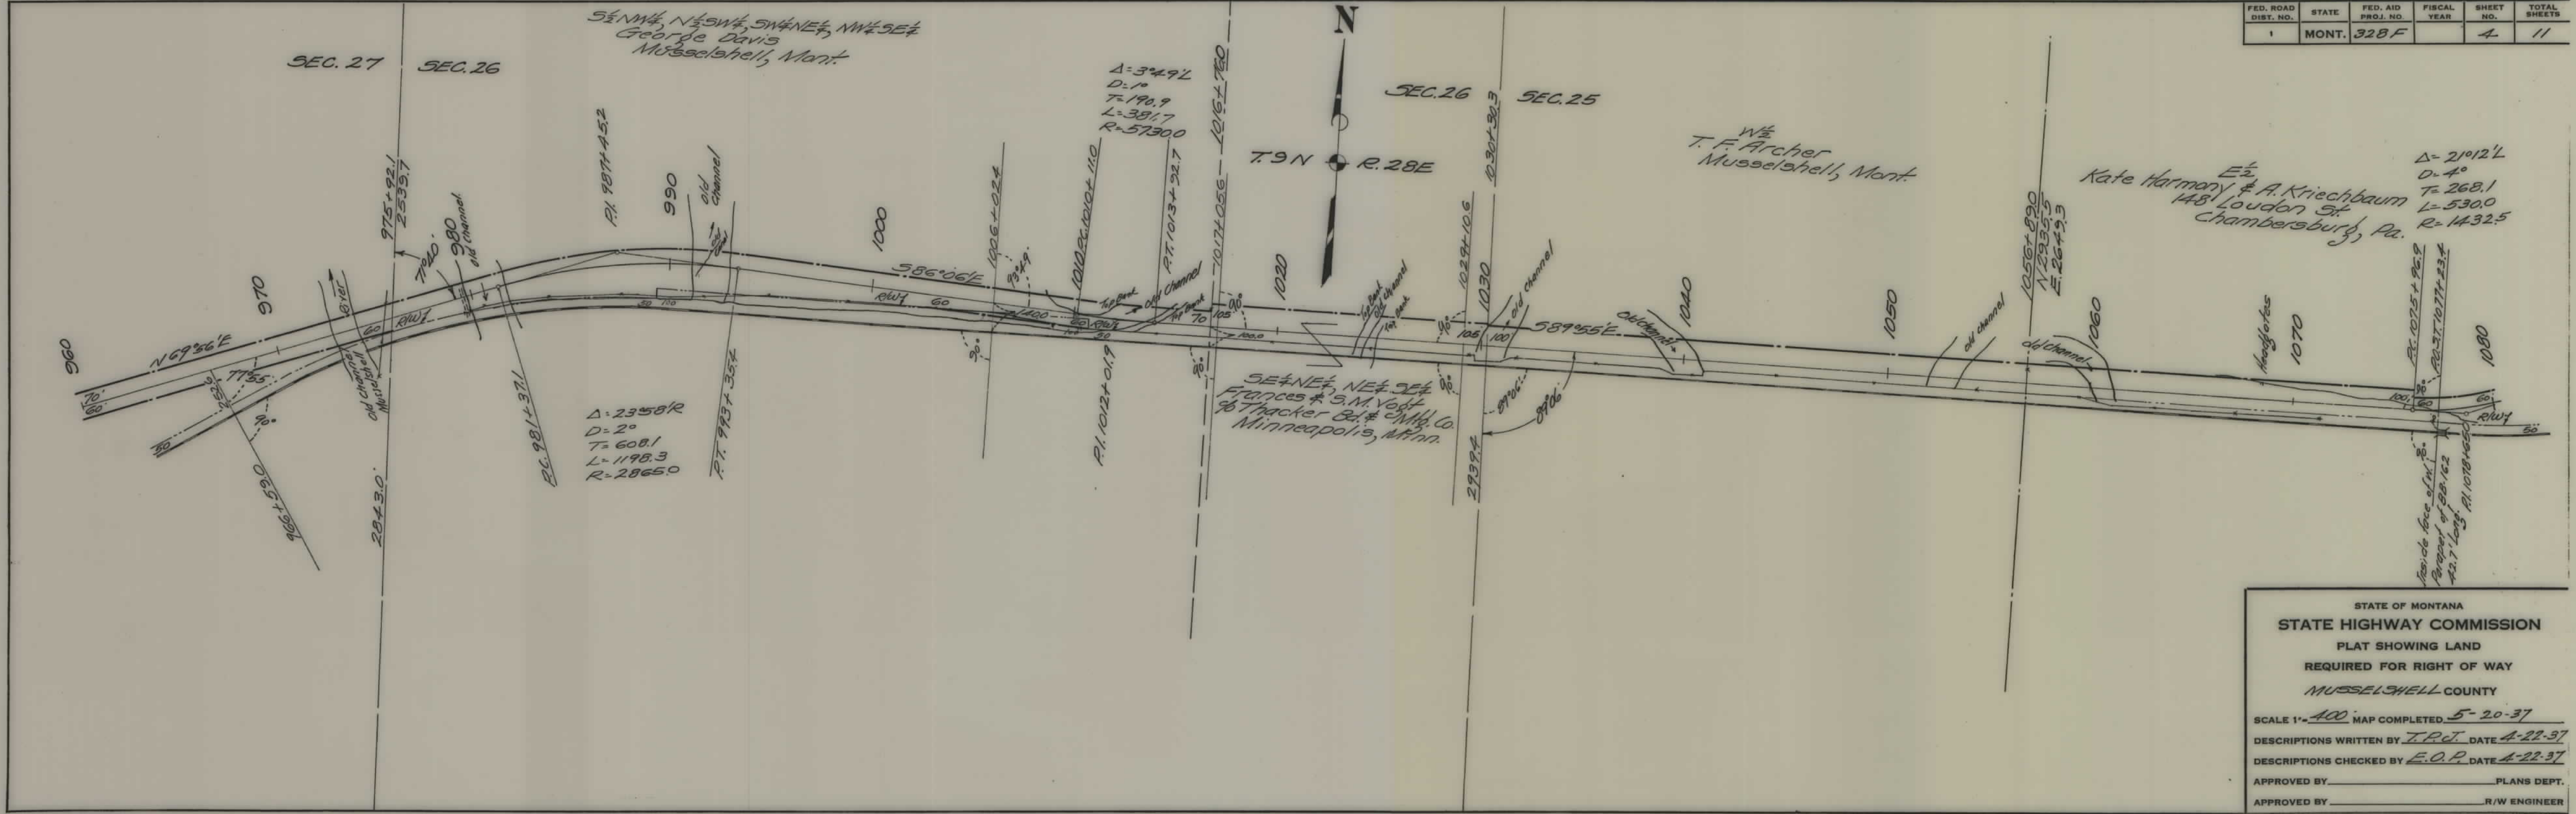


STATE OF MONTANA
 STATE HIGHWAY COMMISSION
 PLAT SHOWING LAND
 REQUIRED FOR RIGHT OF WAY
 MUSSELHELL COUNTY

SCALE 1" = 400' MAP COMPLETED 5-20-37
 DESCRIPTIONS WRITTEN BY T.P.J. DATE 4-22-37
 DESCRIPTIONS CHECKED BY E.O.P. DATE 4-22-37

APPROVED BY _____ PLANS DEPT.
 APPROVED BY _____ R/W ENGINEER

FED. ROAD DIST. NO.	STATE	FED. AID PROJ. NO.	FISCAL YEAR	SHEET NO.	TOTAL SHEETS
1	MONT.	328F		5	11

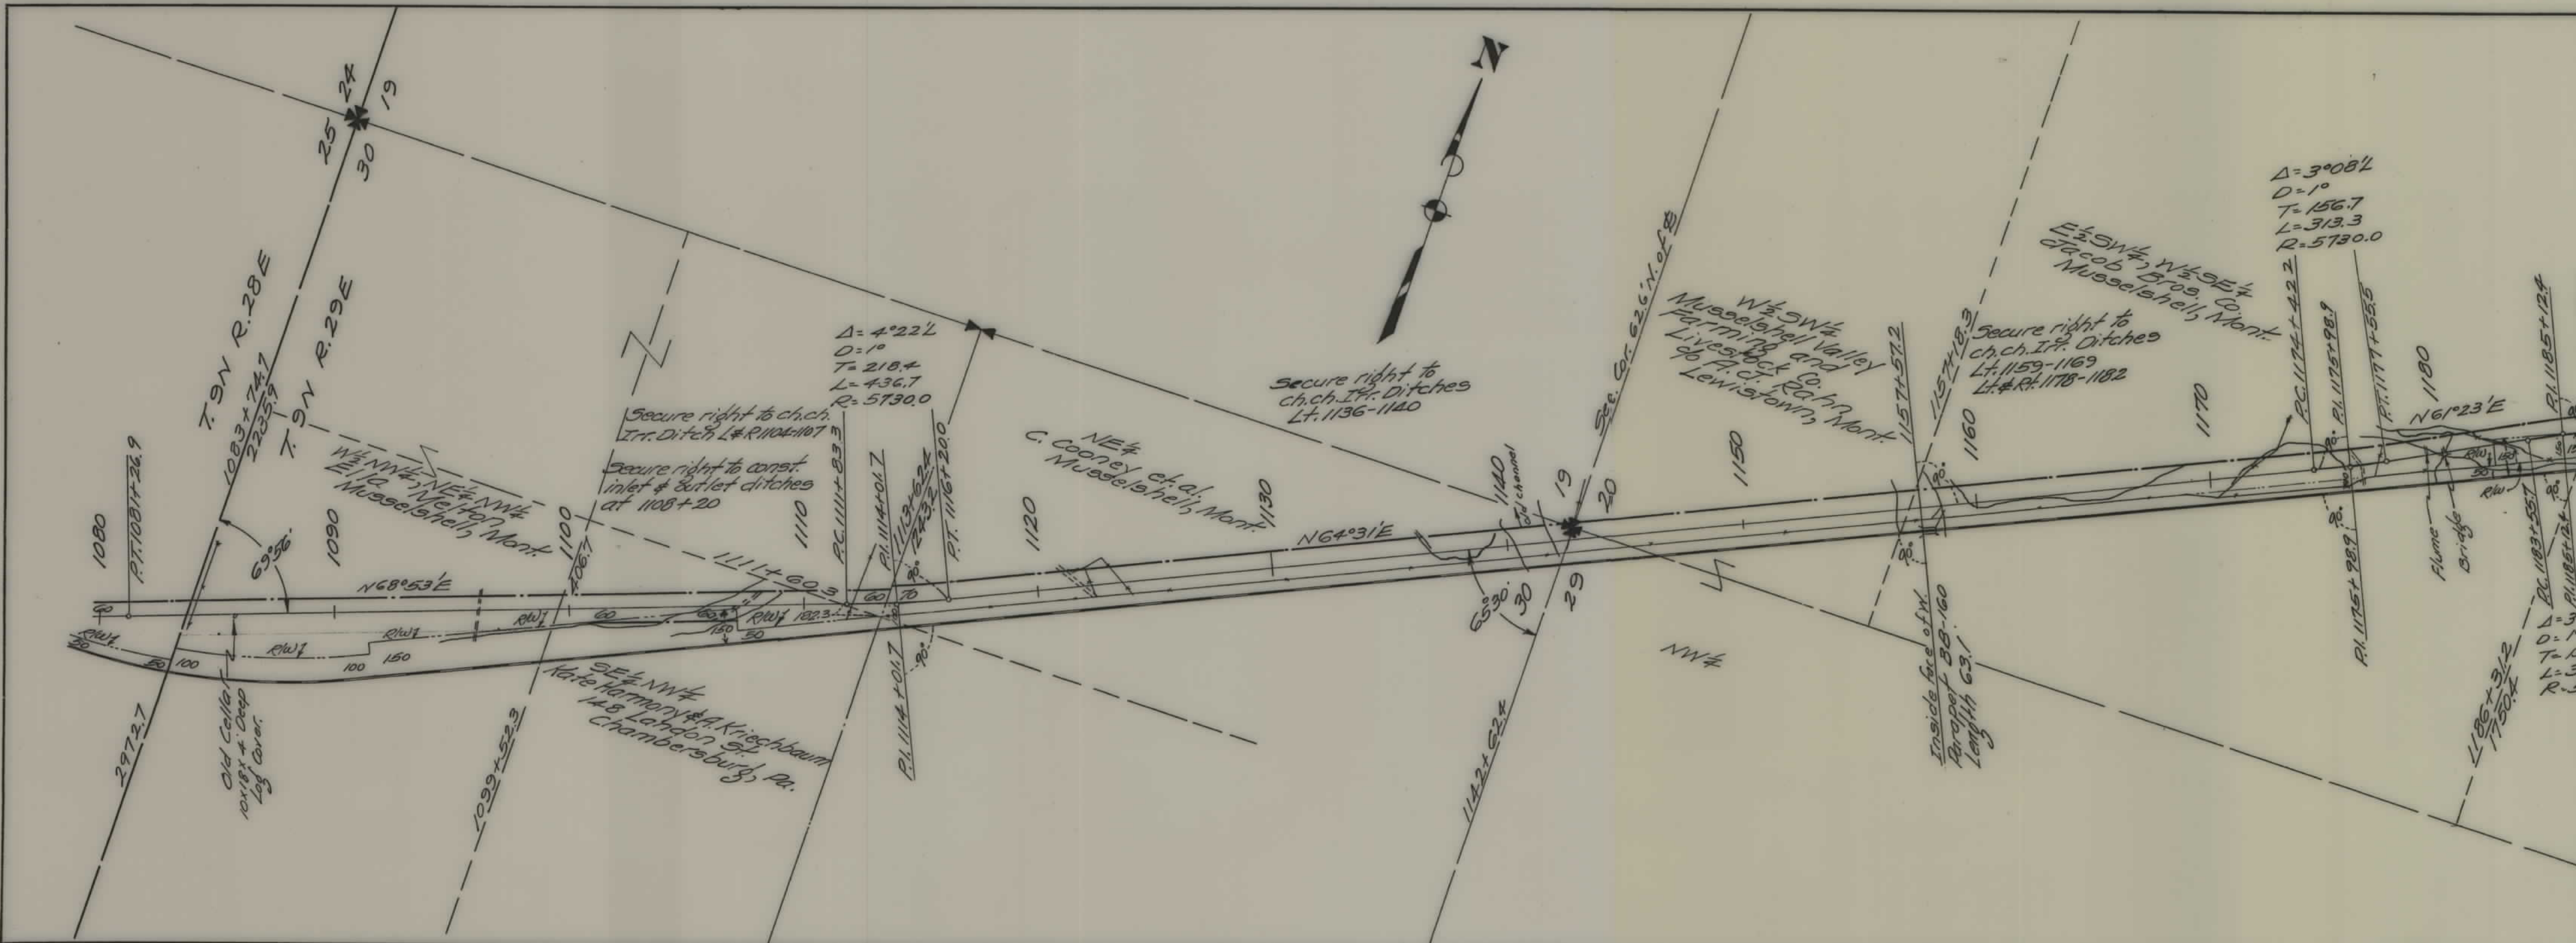


STATE OF MONTANA
STATE HIGHWAY COMMISSION
 PLAT SHOWING LAND
 REQUIRED FOR RIGHT OF WAY
 MUSSELSHELL COUNTY

SCALE 1" = 400' MAP COMPLETED 5-20-37
 DESCRIPTIONS WRITTEN BY T.P.J. DATE 4-22-37
 DESCRIPTIONS CHECKED BY E.O.P. DATE 4-22-37

APPROVED BY _____ PLANS DEPT.
 APPROVED BY _____ R/W ENGINEER

FED. ROAD DIST. NO.	STATE	FED. AID PROJ. NO.	FISCAL YEAR	SHEET NO.	TOTAL SHEETS
1	MONT.	328F		6	11

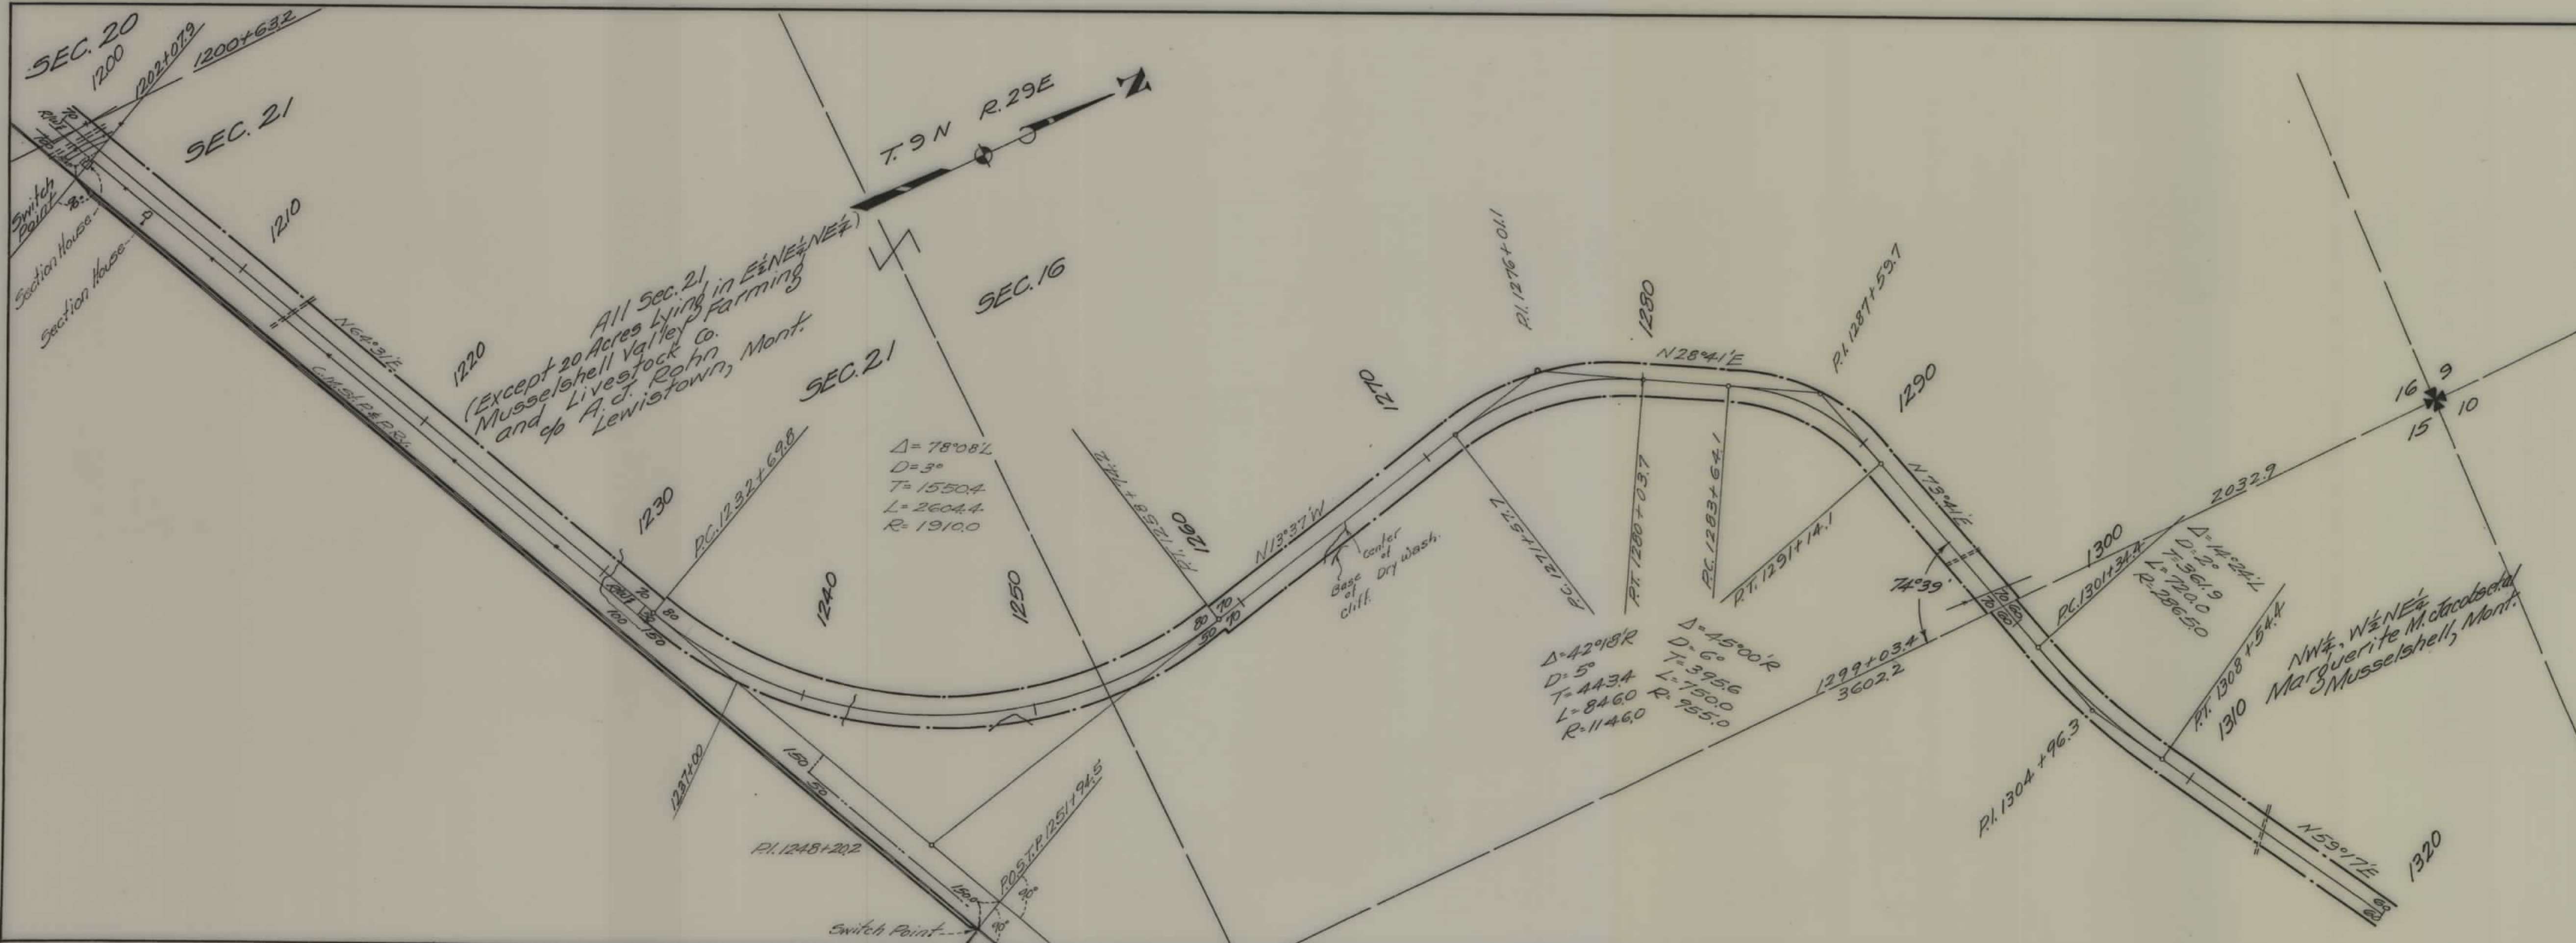


STATE OF MONTANA
STATE HIGHWAY COMMISSION
 PLAT SHOWING LAND
 REQUIRED FOR RIGHT OF WAY
 MUSSELSHELL COUNTY

SCALE 1" = 400' MAP COMPLETED 5-20-37
 DESCRIPTIONS WRITTEN BY T.P.J. DATE 4-22-37
 DESCRIPTIONS CHECKED BY E.O.P. DATE 4-22-37

APPROVED BY _____ PLANS DEPT.
 APPROVED BY _____ R/W ENGINEER

FED. ROAD DIST. NO.	STATE	FED. AID PROJ. NO.	FISCAL YEAR	SHEET NO.	TOTAL SHEETS
1	MONT.	328F		7	11

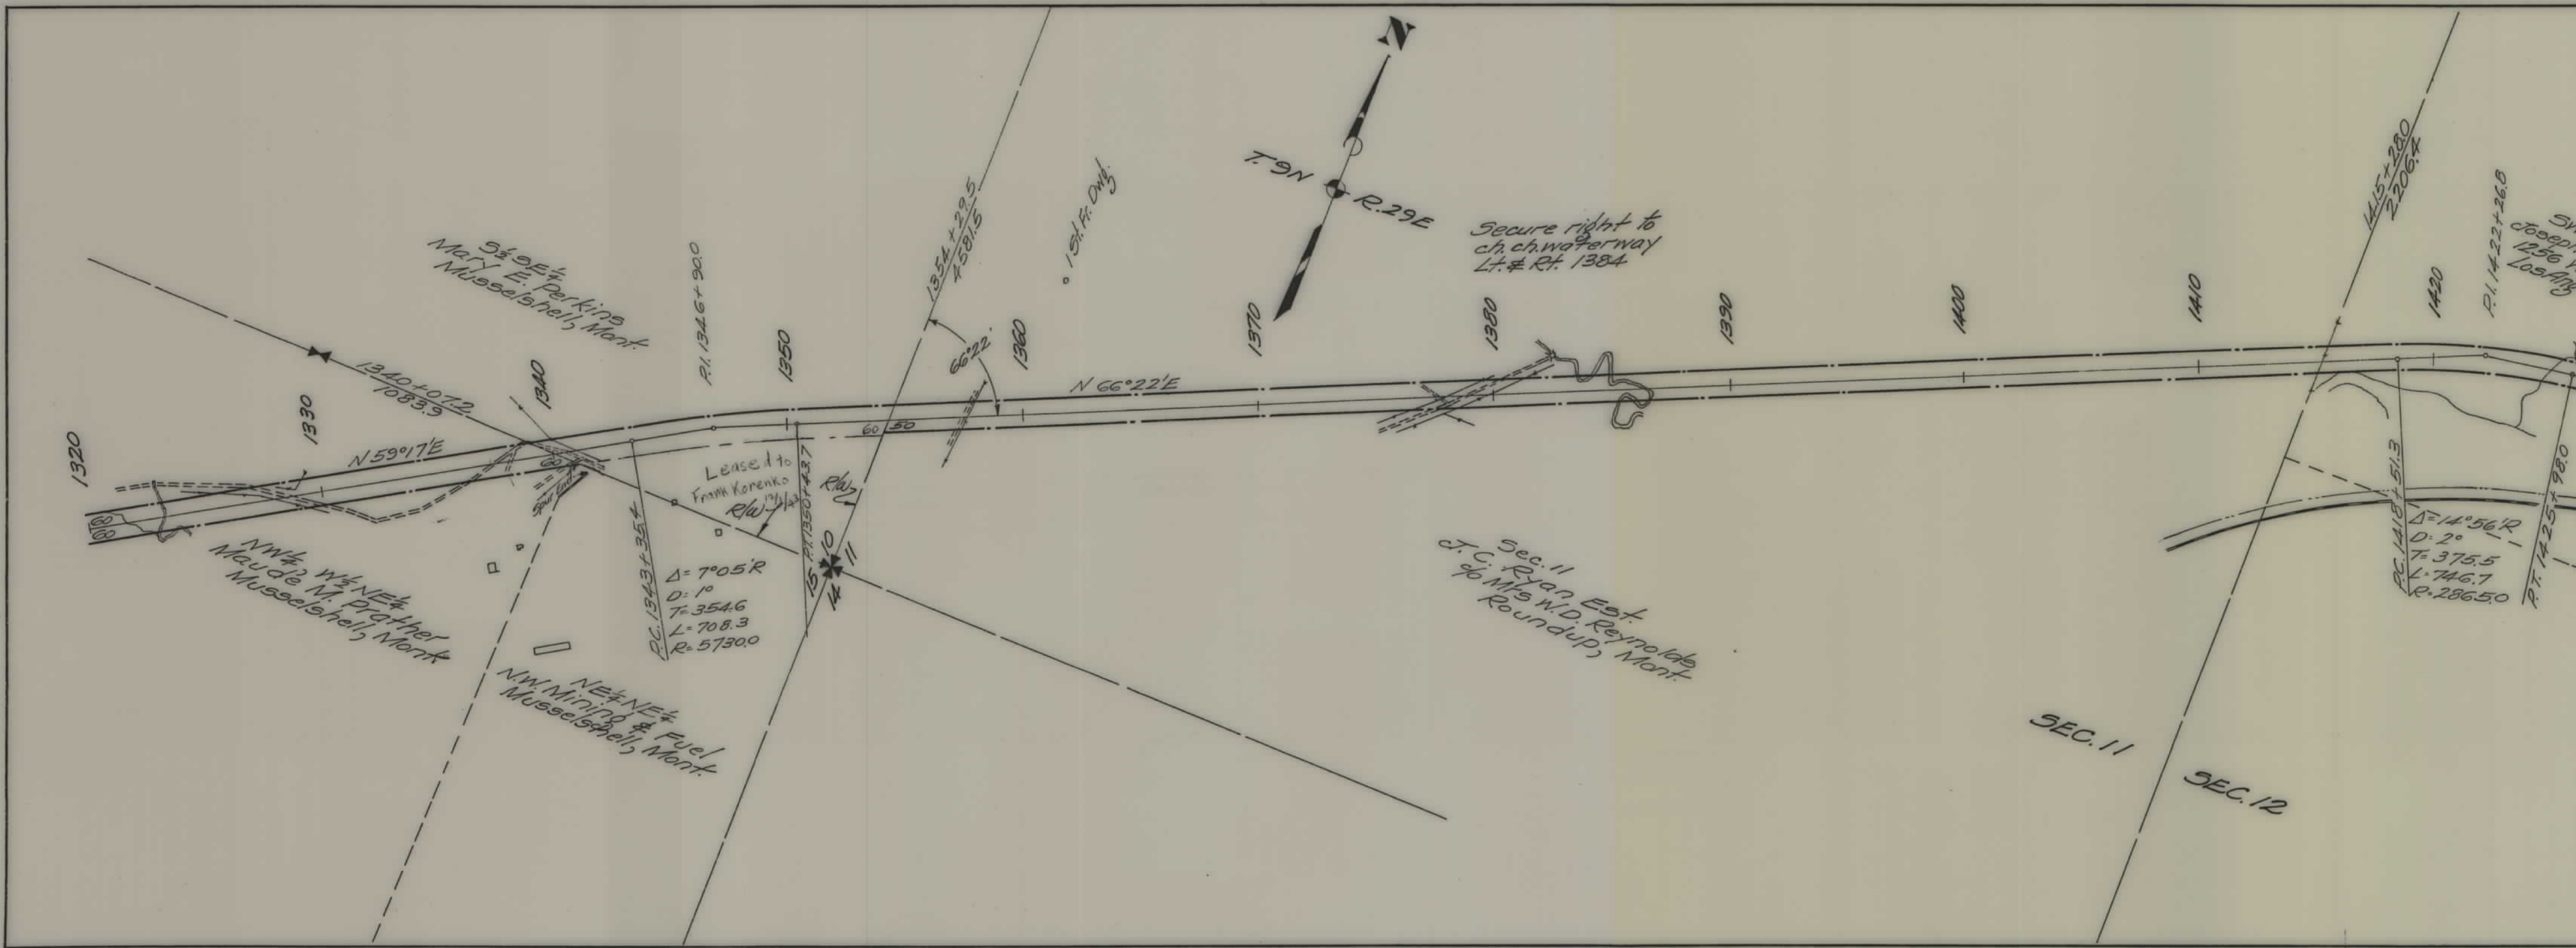


STATE OF MONTANA
STATE HIGHWAY COMMISSION
 PLAT SHOWING LAND
 REQUIRED FOR RIGHT OF WAY
 MUSSELSHELL COUNTY

SCALE 1" = 400' MAP COMPLETED 5-20-37
 DESCRIPTIONS WRITTEN BY T.P.J. DATE 4-23-37
 DESCRIPTIONS CHECKED BY E.O.P. DATE 4-23-37

APPROVED BY _____ PLANS DEPT.
 APPROVED BY _____ R/W ENGINEER

FED. ROAD DIST. NO.	STATE	FED. AID PROJ. NO.	FISCAL YEAR	SHEET NO.	TOTAL SHEETS
1	MONT.	328F		8	11

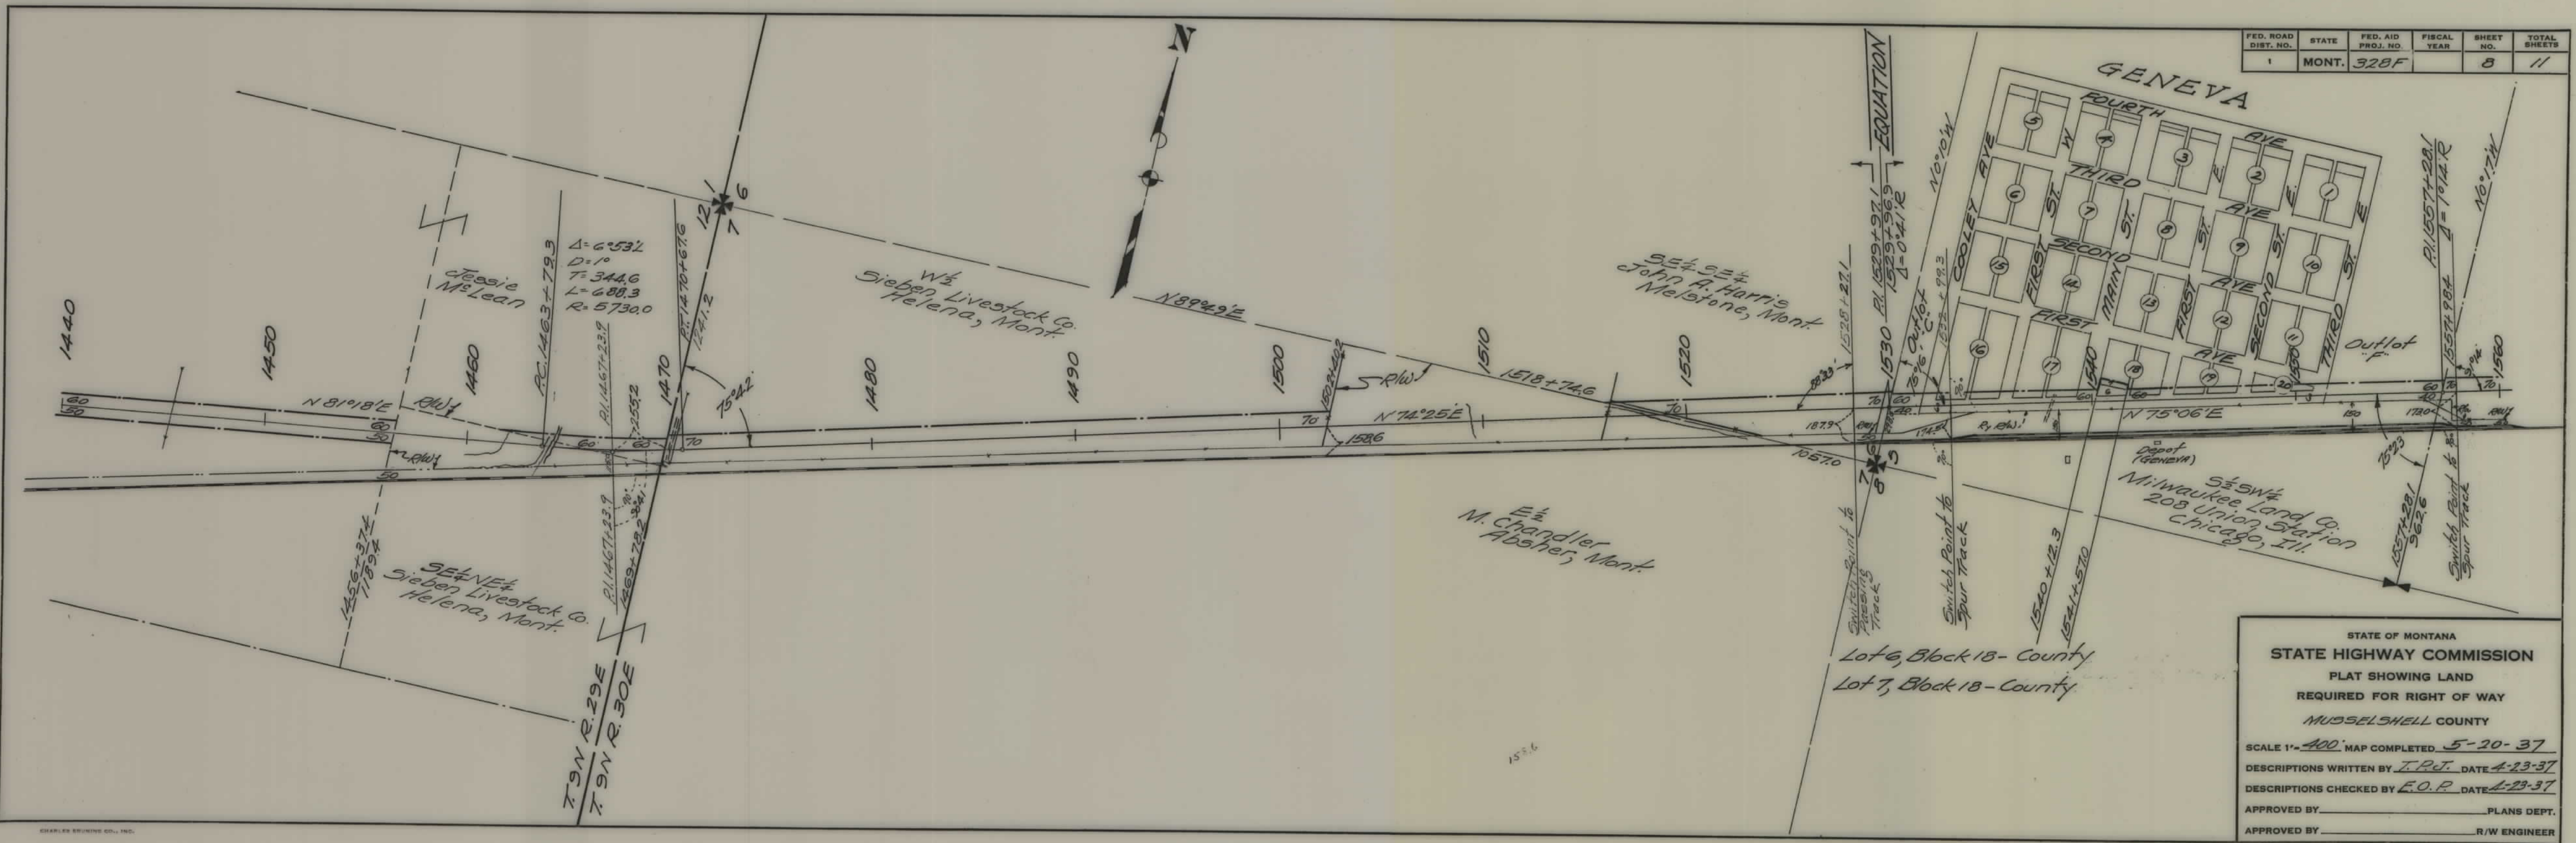


STATE OF MONTANA
STATE HIGHWAY COMMISSION
 PLAT SHOWING LAND
 REQUIRED FOR RIGHT OF WAY
 MUSSELSHELL COUNTY

SCALE 1" = 400' MAP COMPLETED 5-20-37
 DESCRIPTIONS WRITTEN BY T.P.J. DATE 4-23-37
 DESCRIPTIONS CHECKED BY E.O.P. DATE 4-23-37

APPROVED BY _____ PLANS DEPT.
 APPROVED BY _____ R/W ENGINEER

FED. ROAD DIST. NO.	STATE	FED. AID PROJ. NO.	FISCAL YEAR	SHEET NO.	TOTAL SHEETS
1	MONT.	328F		9	11

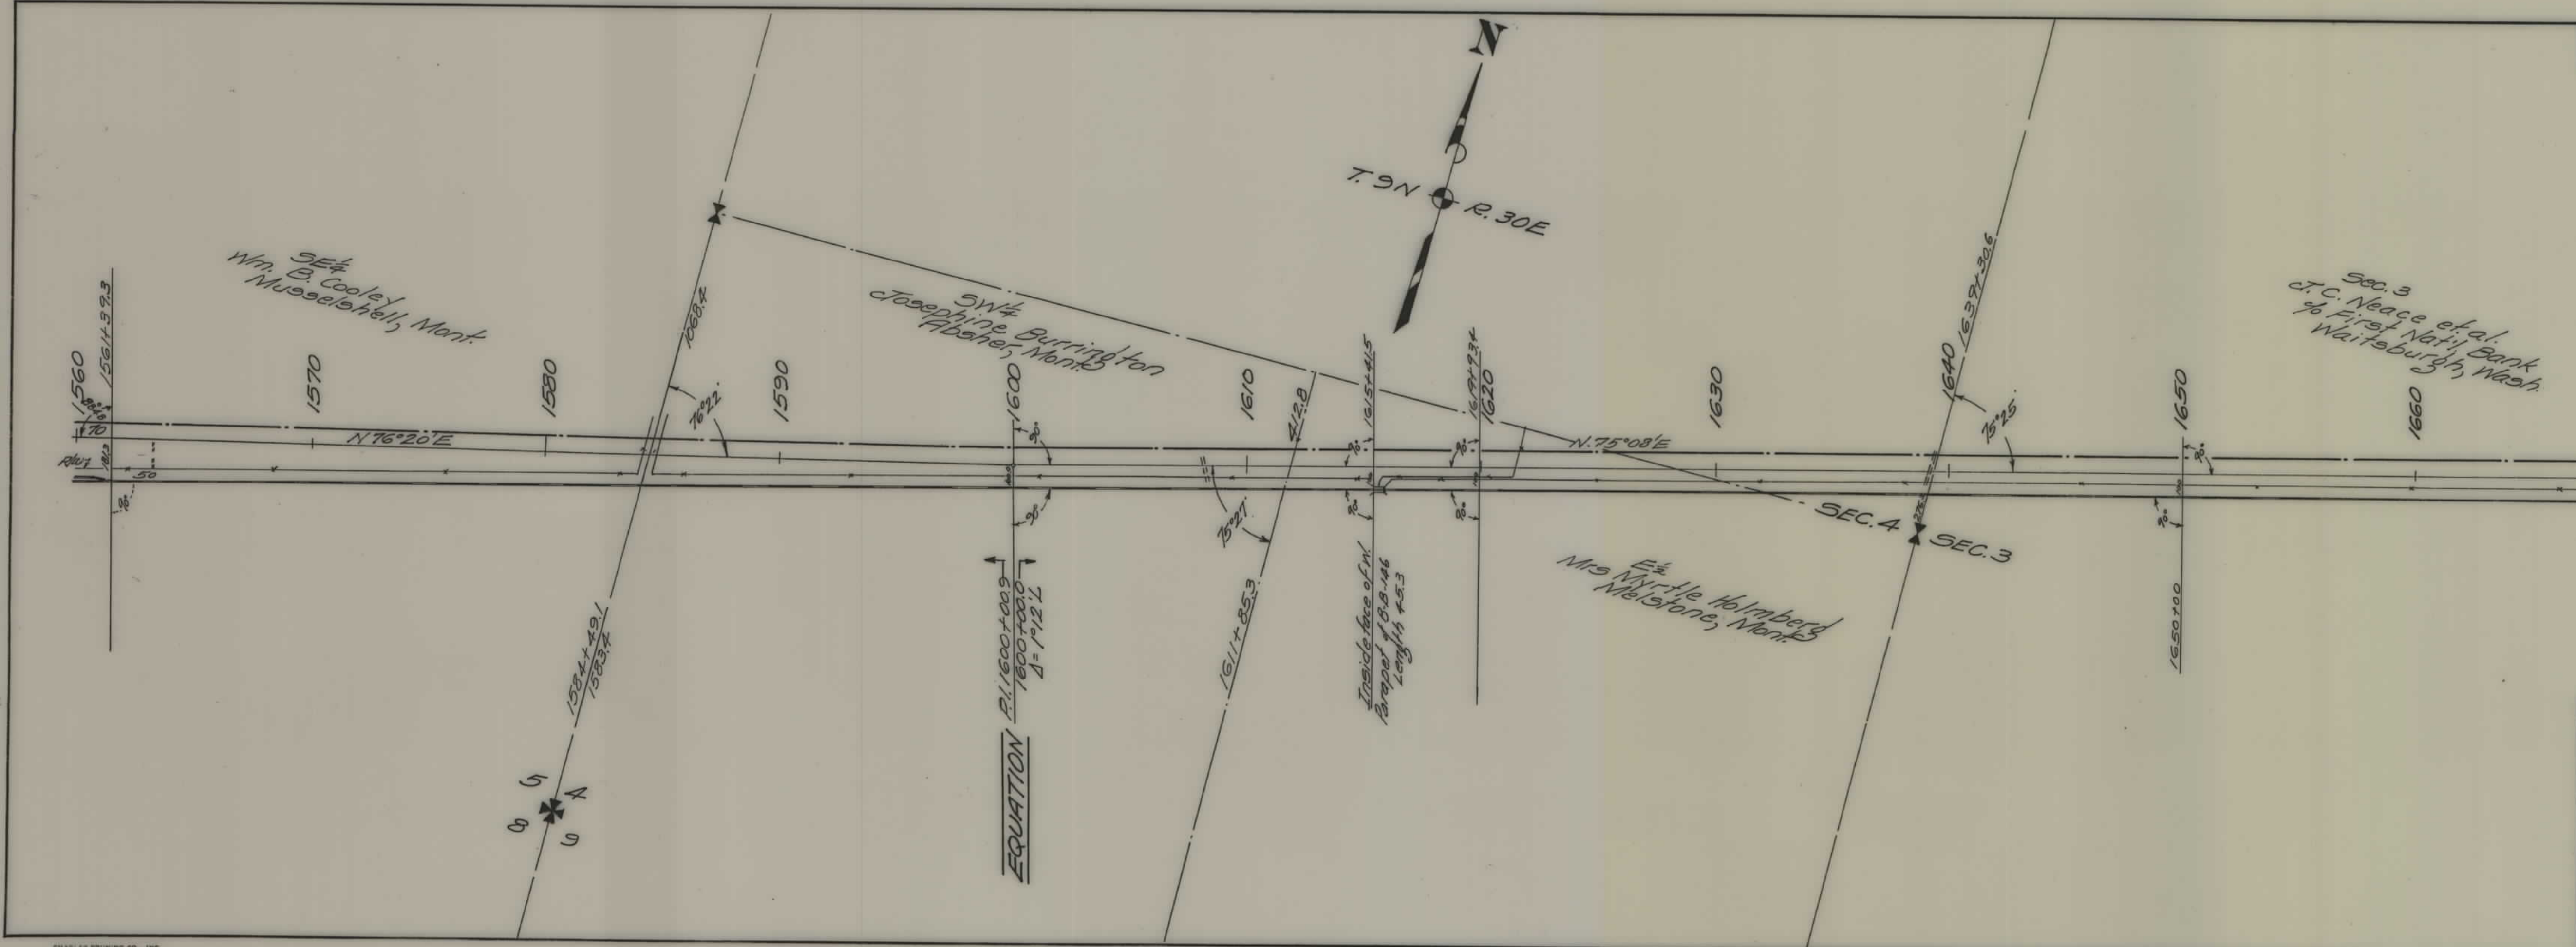


STATE OF MONTANA
STATE HIGHWAY COMMISSION
 PLAT SHOWING LAND
 REQUIRED FOR RIGHT OF WAY
 MUSSEL SHELL COUNTY

SCALE 1" = 400' MAP COMPLETED 5-20-37
 DESCRIPTIONS WRITTEN BY T.P.J. DATE 4-23-37
 DESCRIPTIONS CHECKED BY E.O.P. DATE 4-23-37

APPROVED BY _____ PLANS DEPT.
 APPROVED BY _____ R/W ENGINEER

FED. ROAD DIST. NO.	STATE	FED. AID PROJ. NO.	FISCAL YEAR	SHEET NO.	TOTAL SHEETS
1	MONT.	328F		10	11

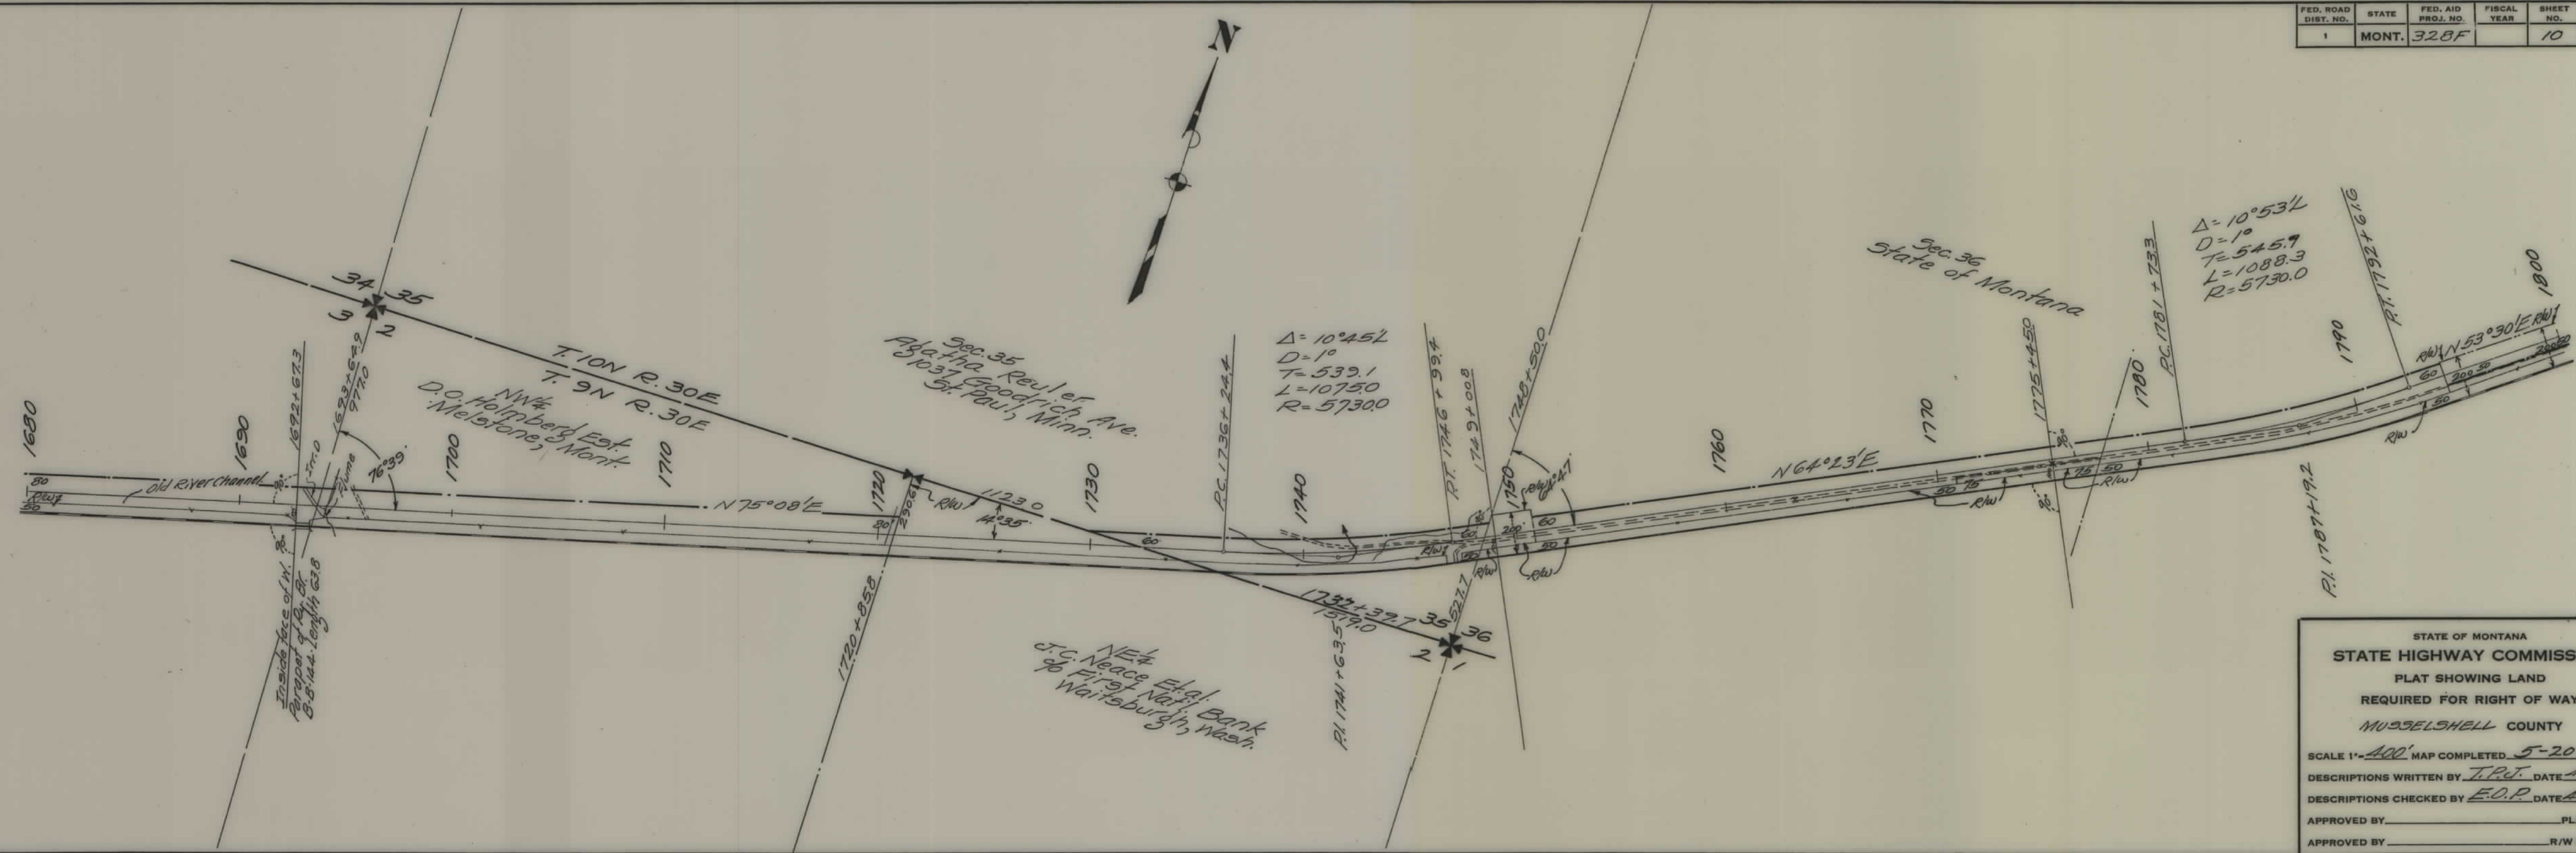


STATE OF MONTANA
STATE HIGHWAY COMMISSION
 PLAT SHOWING LAND
 REQUIRED FOR RIGHT OF WAY
 MUSSELSHELL COUNTY

SCALE 1" = 400' MAP COMPLETED 5-20-37
 DESCRIPTIONS WRITTEN BY T.P.J. DATE 4-23-37
 DESCRIPTIONS CHECKED BY E.O.P. DATE 4-23-37

APPROVED BY _____ PLANS DEPT.
 APPROVED BY _____ R/W ENGINEER

4

FED. ROAD DIST. NO.	STATE	FED. AID PROJ. NO.	FISCAL YEAR	SHEET NO.	TOTAL SHEETS
1	MONT.	328F		11	11

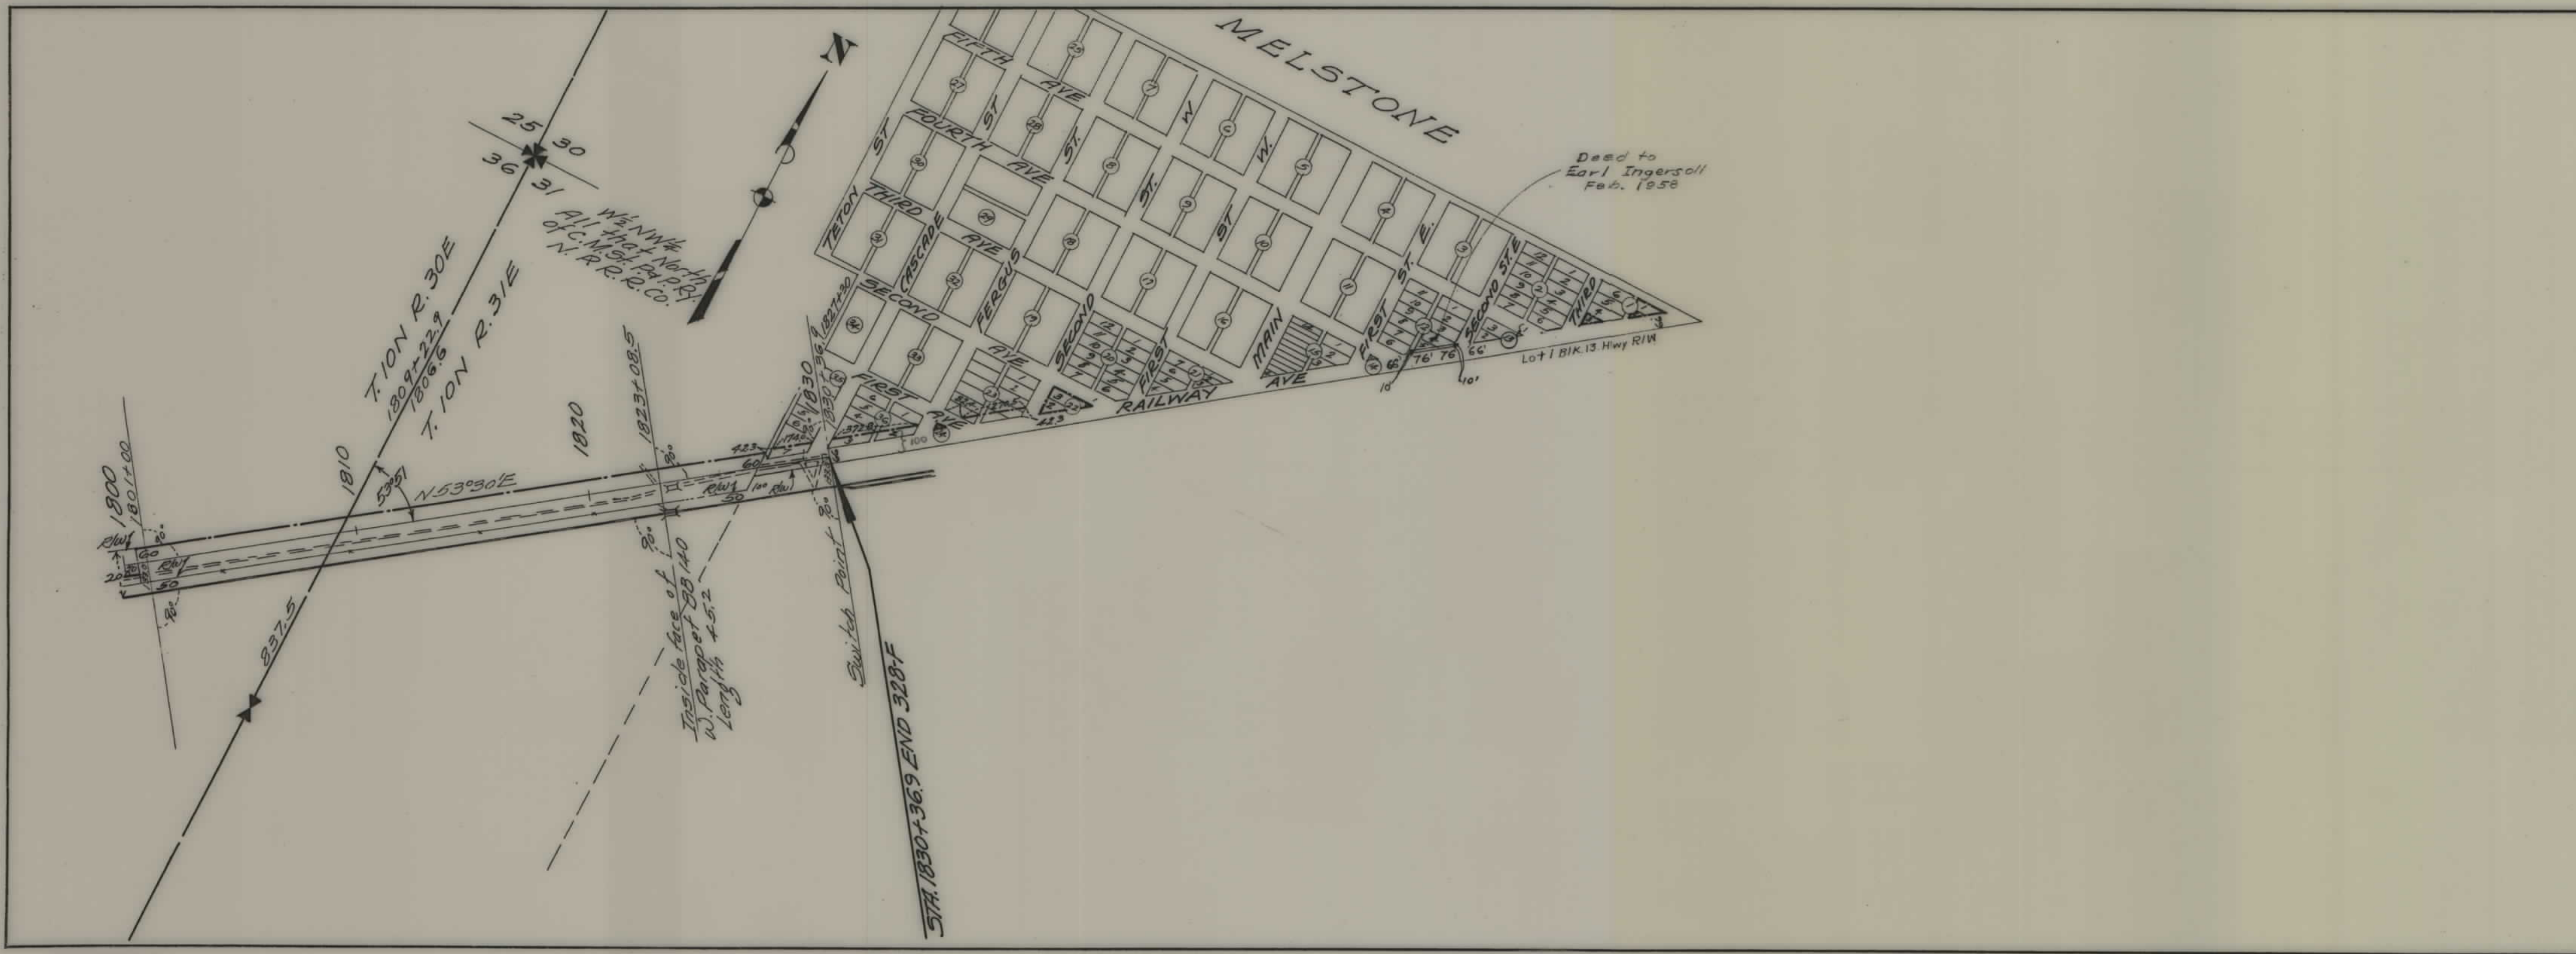

STATE OF MONTANA
STATE HIGHWAY COMMISSION
 PLAT SHOWING LAND
 REQUIRED FOR RIGHT OF WAY
 MUSSELSHELL COUNTY

SCALE 1"=400' MAP COMPLETED 5-20-37
 DESCRIPTIONS WRITTEN BY T.P.O. DATE 4-23-37
 DESCRIPTIONS CHECKED BY E.O.P. DATE 4-23-37

APPROVED BY _____ PLANS DEPT.
 APPROVED BY _____ R/W ENGINEER