


PLANS
NOT
TO
SCALE

FED. ROAD DIST. NO.	STATE	FED. AID PROJ. NO.	R/W NO.	SHEET NO.	TOTAL SHEETS
8	MONT.	F-333(12)	1333-12	1	4
CONST. NO. F 333 (28)					

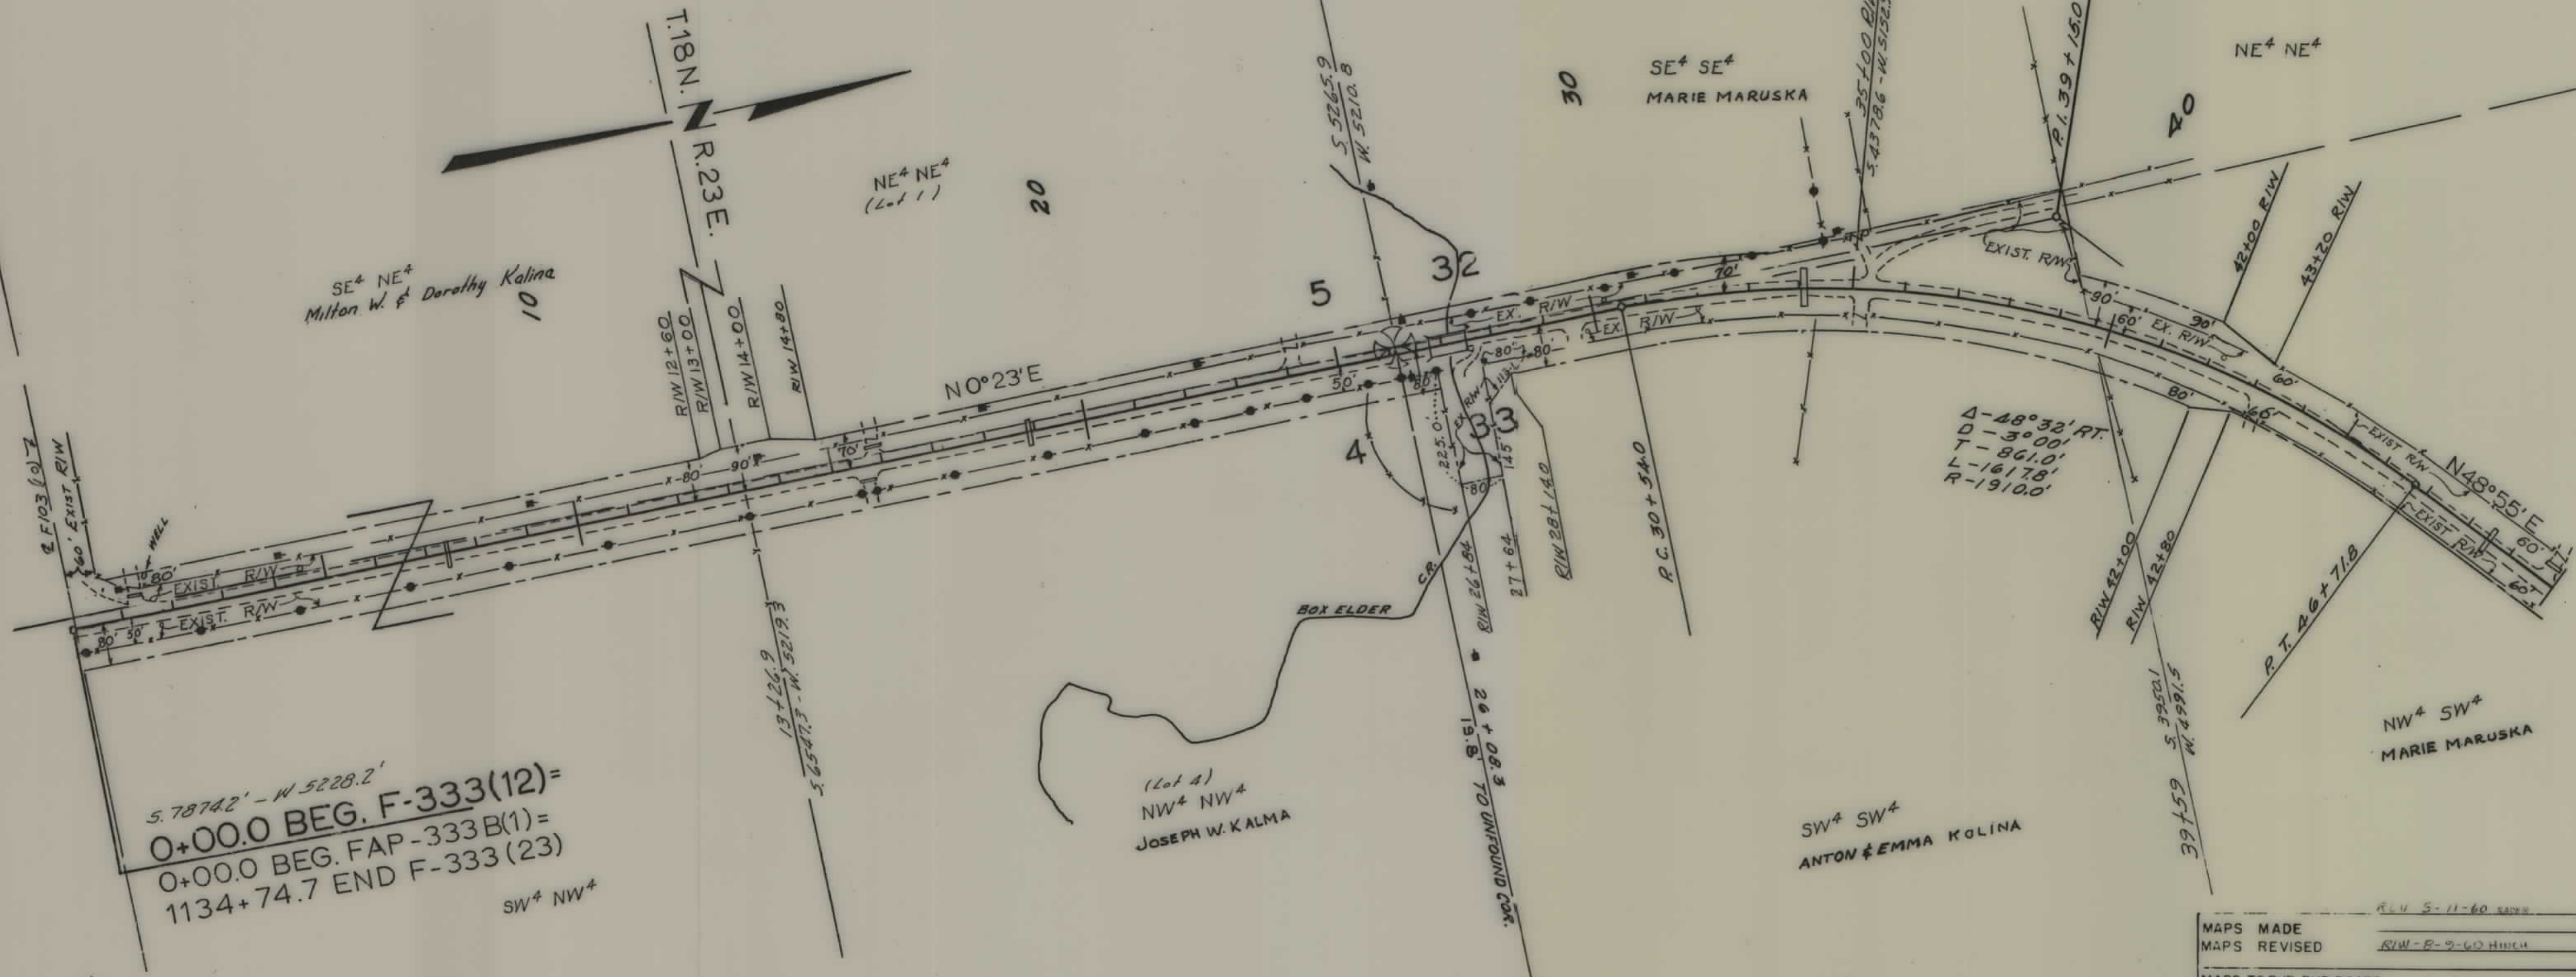


5.7874.2' - W 5228.2'
 0+00.0 BEG. F-333(12)=
 0+00.0 BEG. FAP-333B(1)=
 1134+74.7 END F-333(23)
 SW⁴ NW⁴

MAPS MADE	REL 5-11-60
MAPS REVISED	R/W - R-9-60 HICH
MAPS TO BUR. PUB. ROADS	
MAPS COMPLETED	

STATE OF MONTANA
 STATE HIGHWAY COMMISSION
 LAND REQUIRED FOR RIGHT OF WAY
 FERGUS COUNTY
 SCALE 1"=200' MAP APPROVED BY

FED. ROAD DIST. NO.	STATE	FED. AID PROJ. NO.	R/W NO.	SHEET NO.	TOTAL SHEETS
8	MONT.	F-333(12)	1333-12	2	4

CONST. NO. F 333 (28)

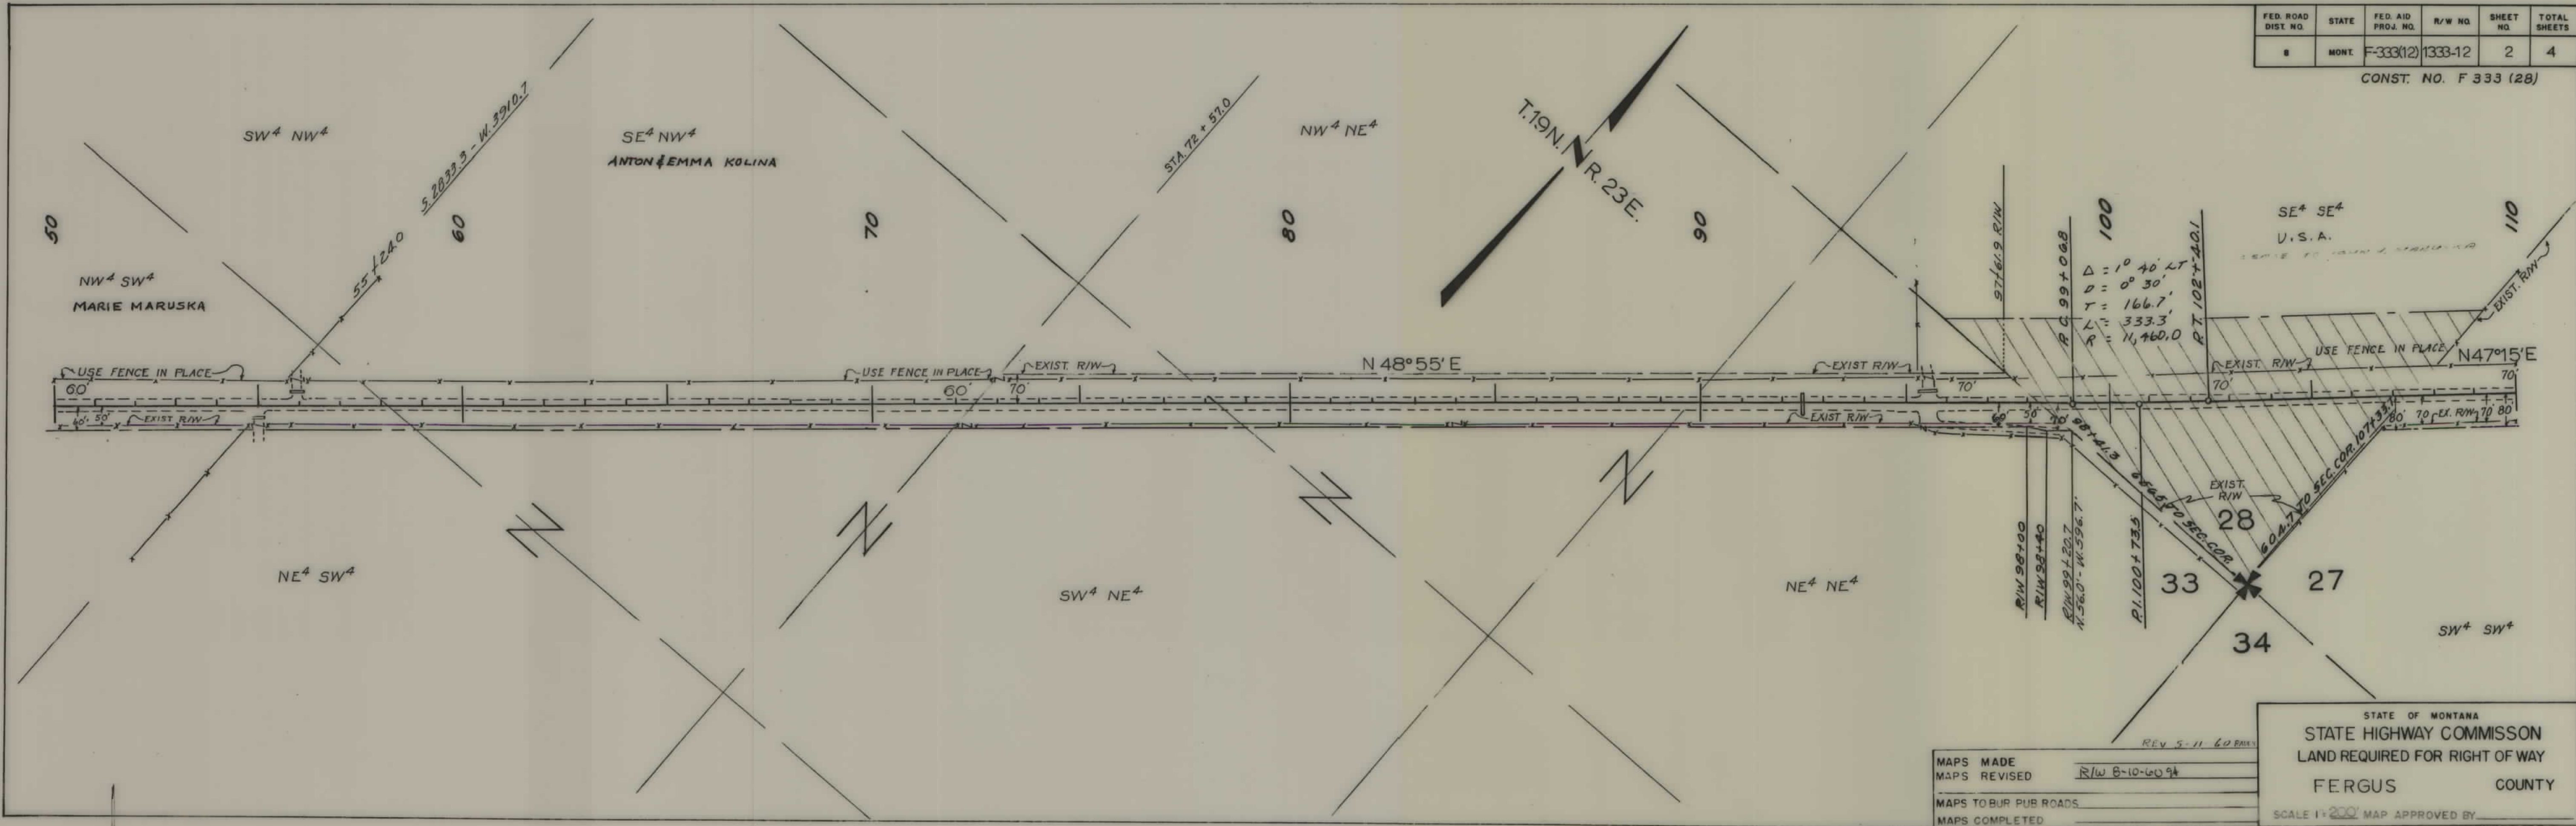


MAPS MADE
 MAPS REVISED R/W 8-10-60 9A
 MAPS TO BUR PUB ROADS
 MAPS COMPLETED

STATE OF MONTANA
 STATE HIGHWAY COMMISSION
 LAND REQUIRED FOR RIGHT OF WAY
 FERGUS COUNTY
 SCALE 1"=200' MAP APPROVED BY

FED. ROAD DIST. NO.	STATE	FED. AID PROJ. NO.	R/W NO.	SHEET NO.	TOTAL SHEETS
8	MONT.	F-333(12)	1333-12	4	4

CONST. NO. F 333 (28)

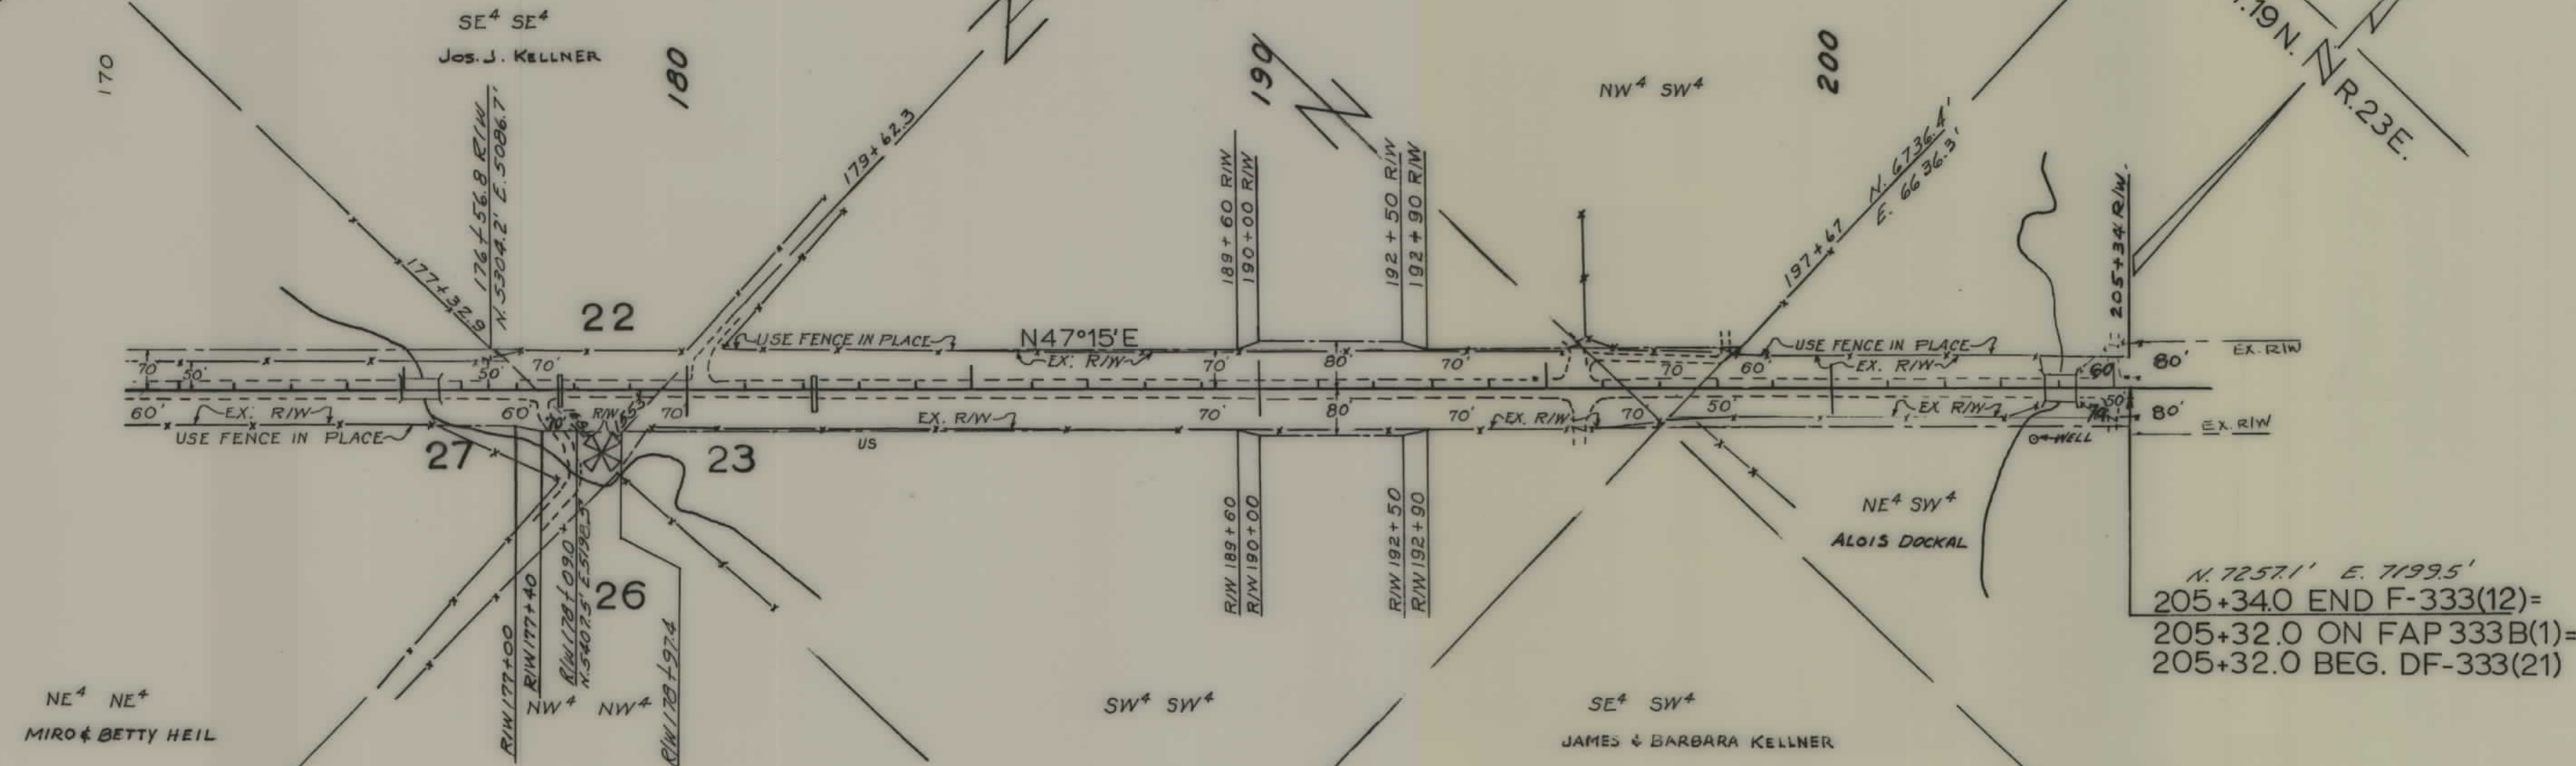

N. 7257.1' E. 7199.5'
 205+34.0 END F-333(12)=
 205+32.0 ON FAP 333B(1)=
 205+32.0 BEG. DF-333(21)

MAPS MADE _____
 MAPS REVISED RIW-8-10-60 G.H.
 MAPS TO BUR. PUB. ROADS _____
 MAPS COMPLETED _____

STATE OF MONTANA
 STATE HIGHWAY COMMISSION
 LAND REQUIRED FOR RIGHT OF WAY
 FERGUS COUNTY
 SCALE 1"=200' MAP APPROVED BY _____