


PLANS
NOT
TO
SCALE

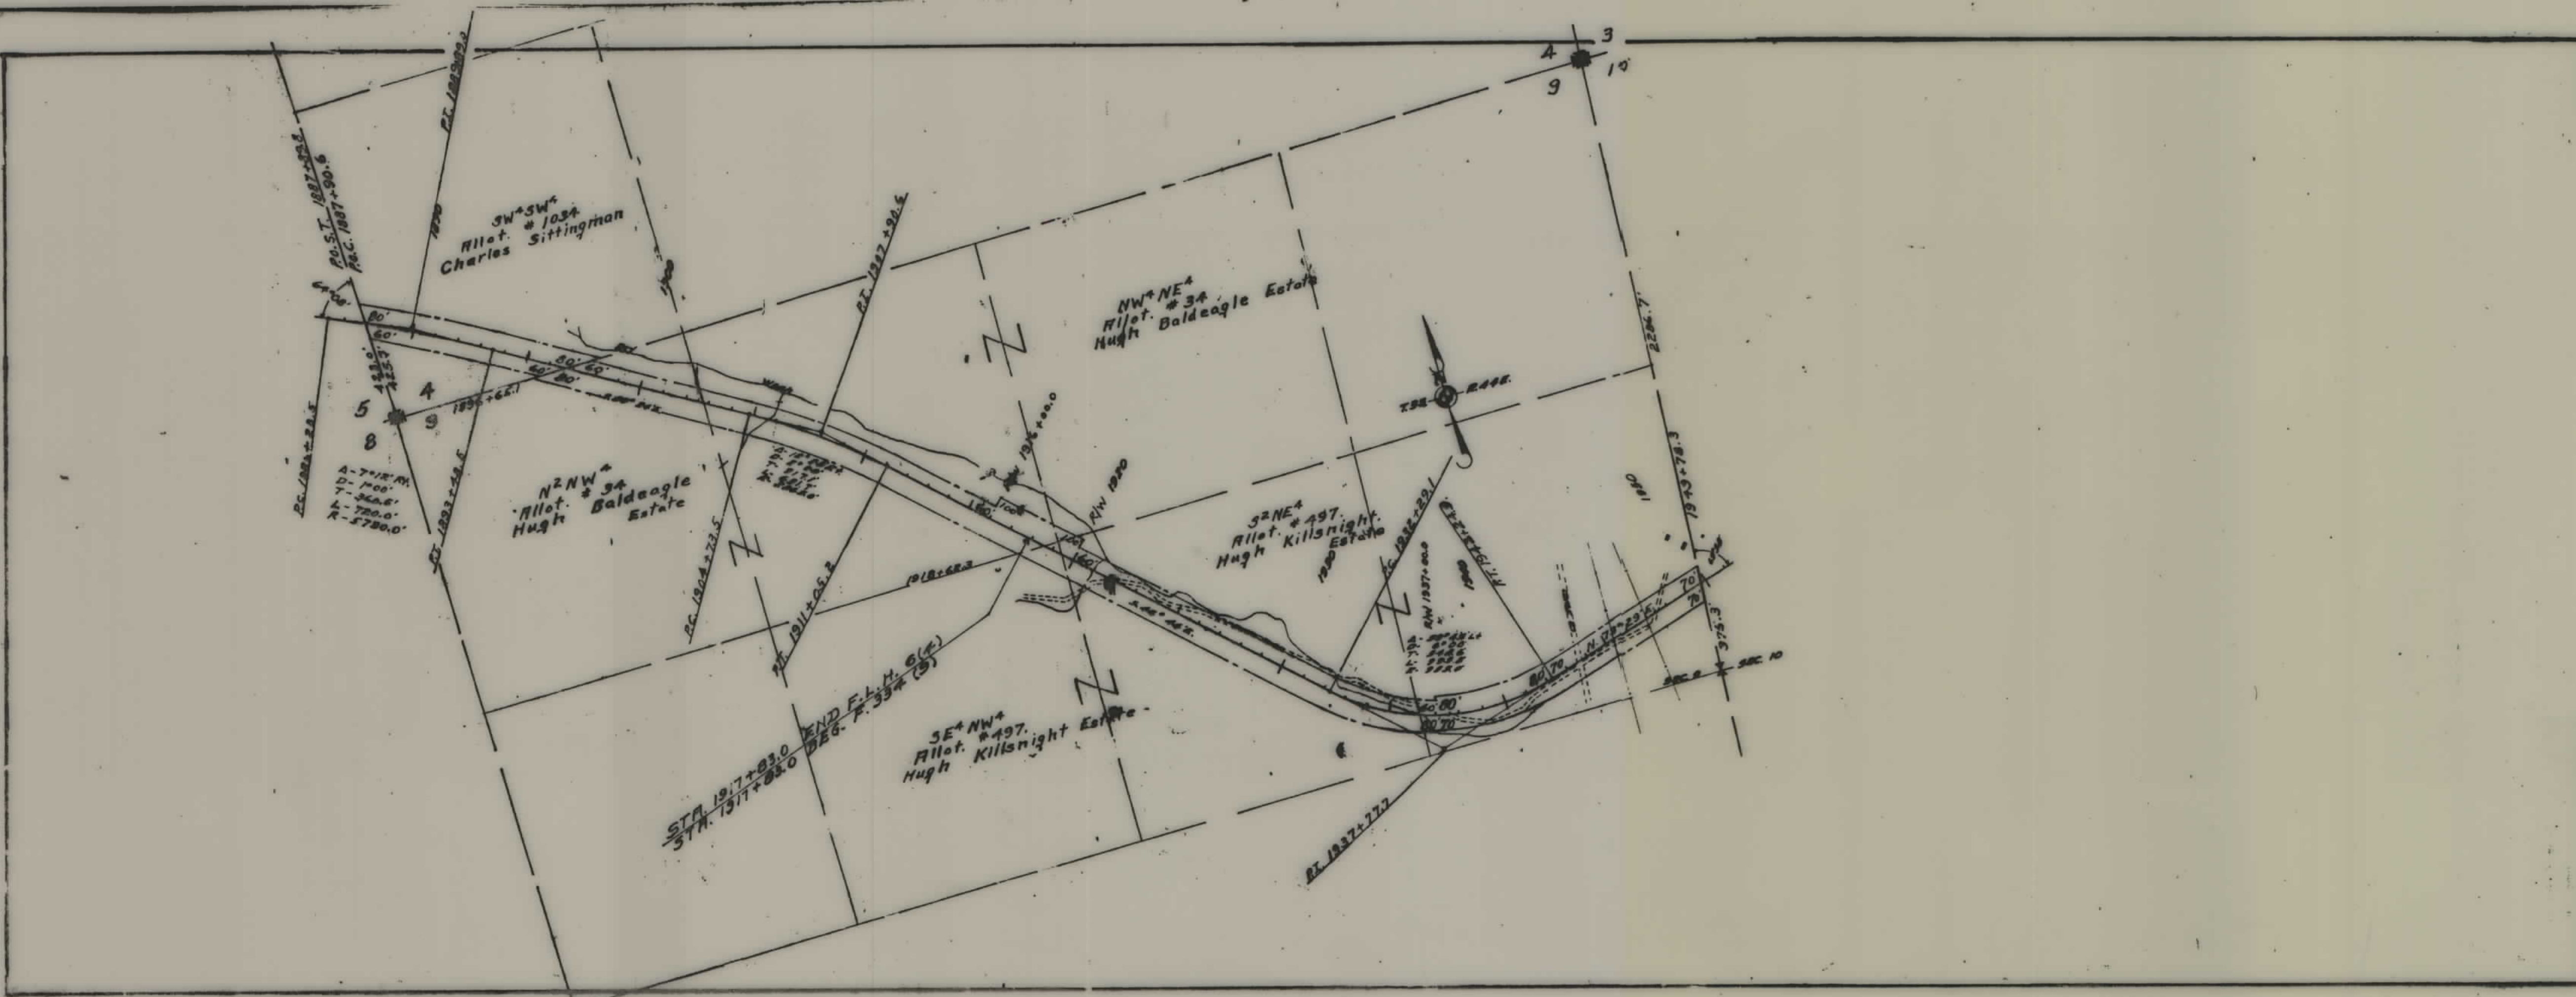


FED. ROAD DIST. NO.	STATE	FED. AID PROJ. NO.	R/W No.	CHISEL No.	TOTAL SHEETS
1	MONT.	F-334(4)	1394-03	1	2

SHEET NO. 2 - F-334(4) REFER TO SHEET NO. 1 F-334(3)

STATE OF MONTANA
STATE HIGHWAY COMMISSION
 PLAT SHOWING LAND
 REQUIRED FOR RIGHT OF WAY
 ROSSBUD COUNTY

SCALE 1" = 400' MAP COMPLETED MAY 1938
 DESCRIPTIONS WRITTEN BY J.R.P. DATE 5-9-38
 DESCRIPTIONS CHECKED BY EOP DATE 5-10-38
 APPROVED BY _____ PLANS DEPT.
 APPROVED BY _____ R/W ENGINEER

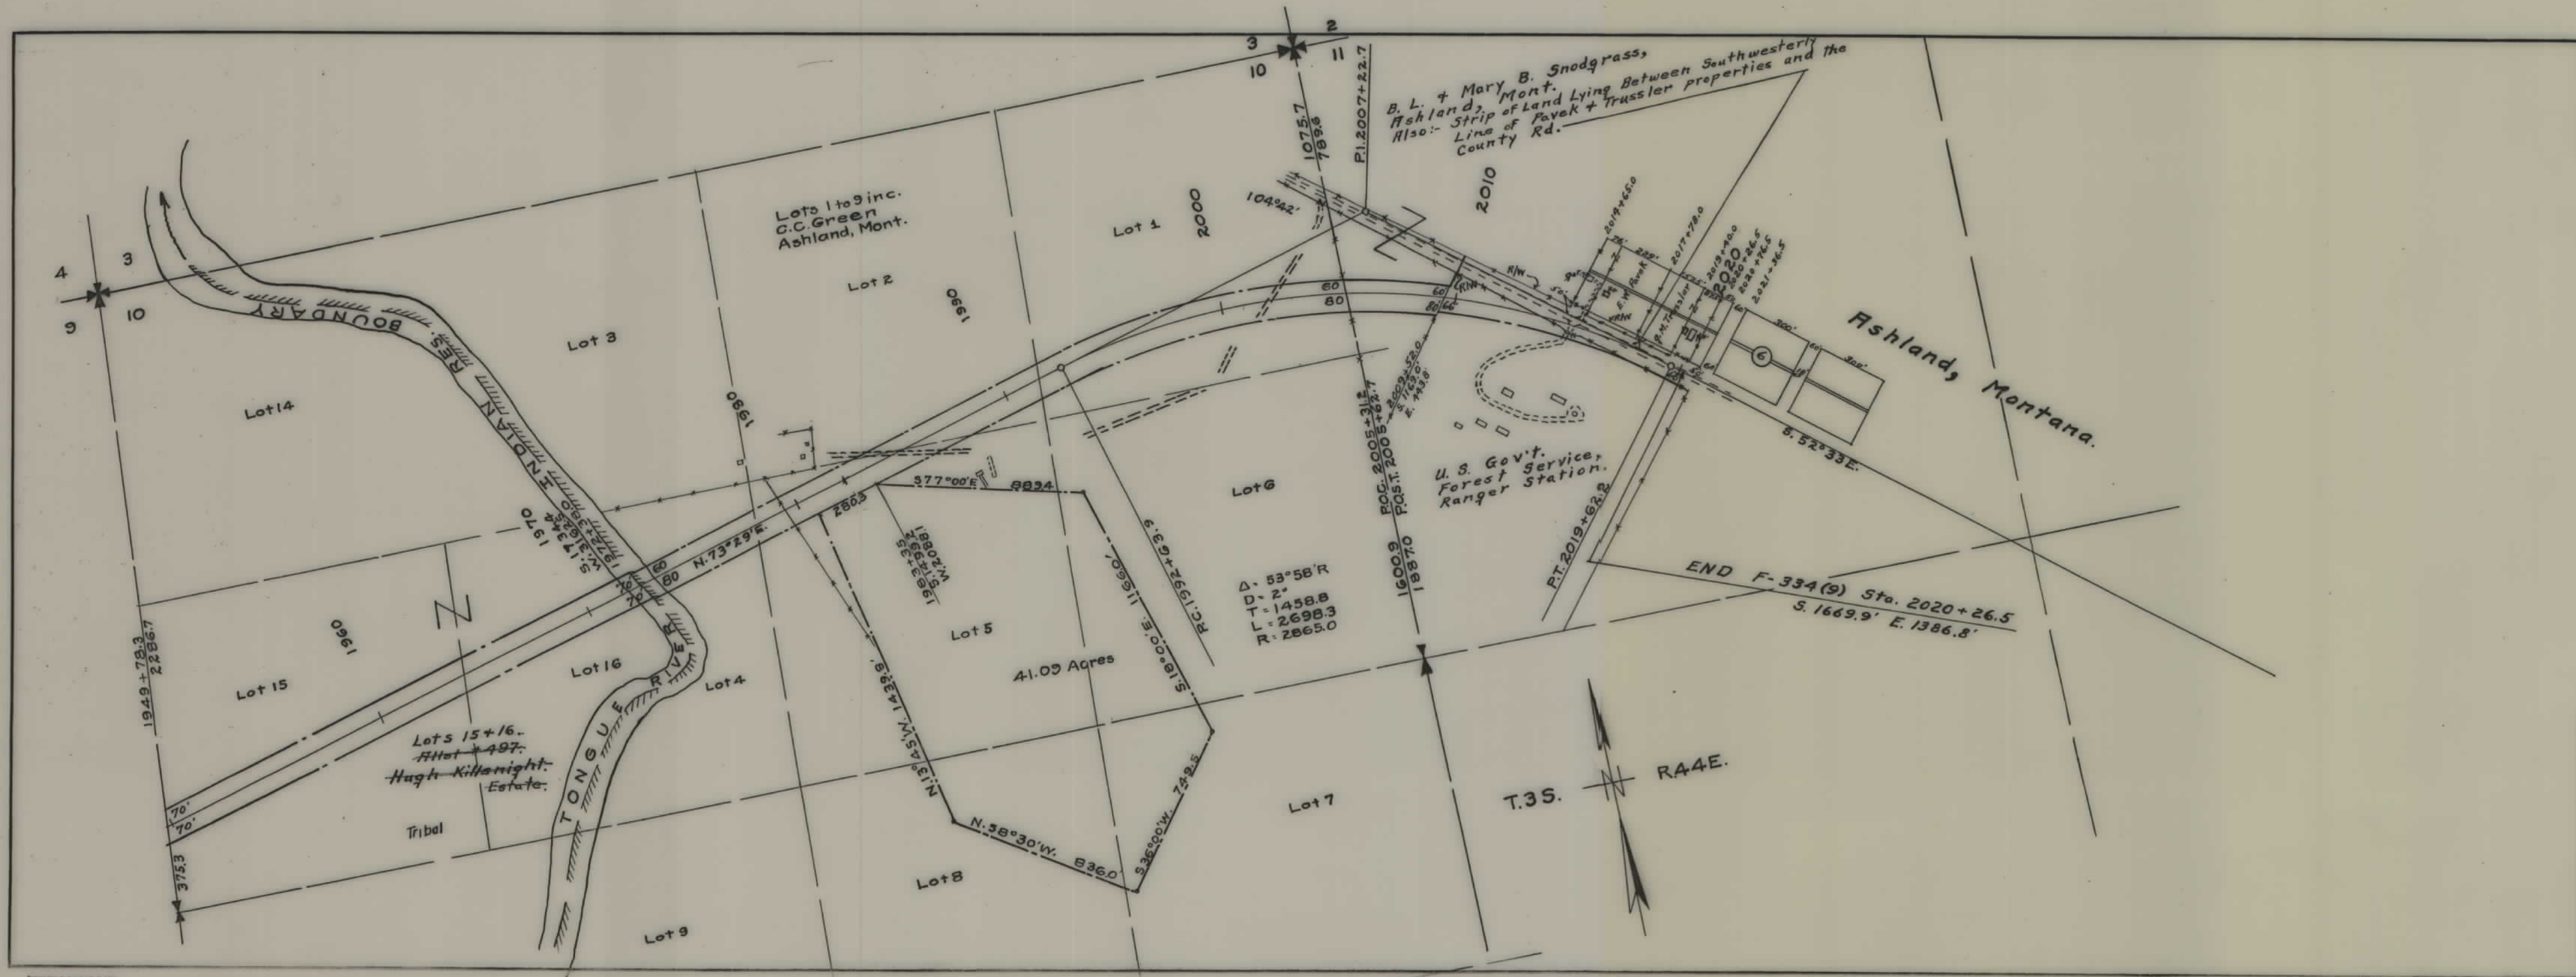

FED. ROAD DIST. NO.	STATE	FED. AID PROJ. NO.	R/W No.	SHEET NO.	TOTAL SHEETS
1	MONT.	F 334 (9)	1334-09	2	2
		F-334(13)	1334-13	13	13

STATE OF MONTANA
STATE HIGHWAY COMMISSION

PLAT SHOWING LAND
REQUIRED FOR RIGHT OF WAY
ROSEBUD COUNTY

SCALE 1" = 400' MAP COMPLETED MAY 1948

DESCRIPTIONS WRITTEN BY M.R.C. DATE 5-10-49

DESCRIPTIONS CHECKED BY M.B. DATE 5-10-49

APPROVED BY _____ PLANS DEPT.

APPROVED BY _____ R/W ENGINEER