


PLANS
NOT
TO
SCALE

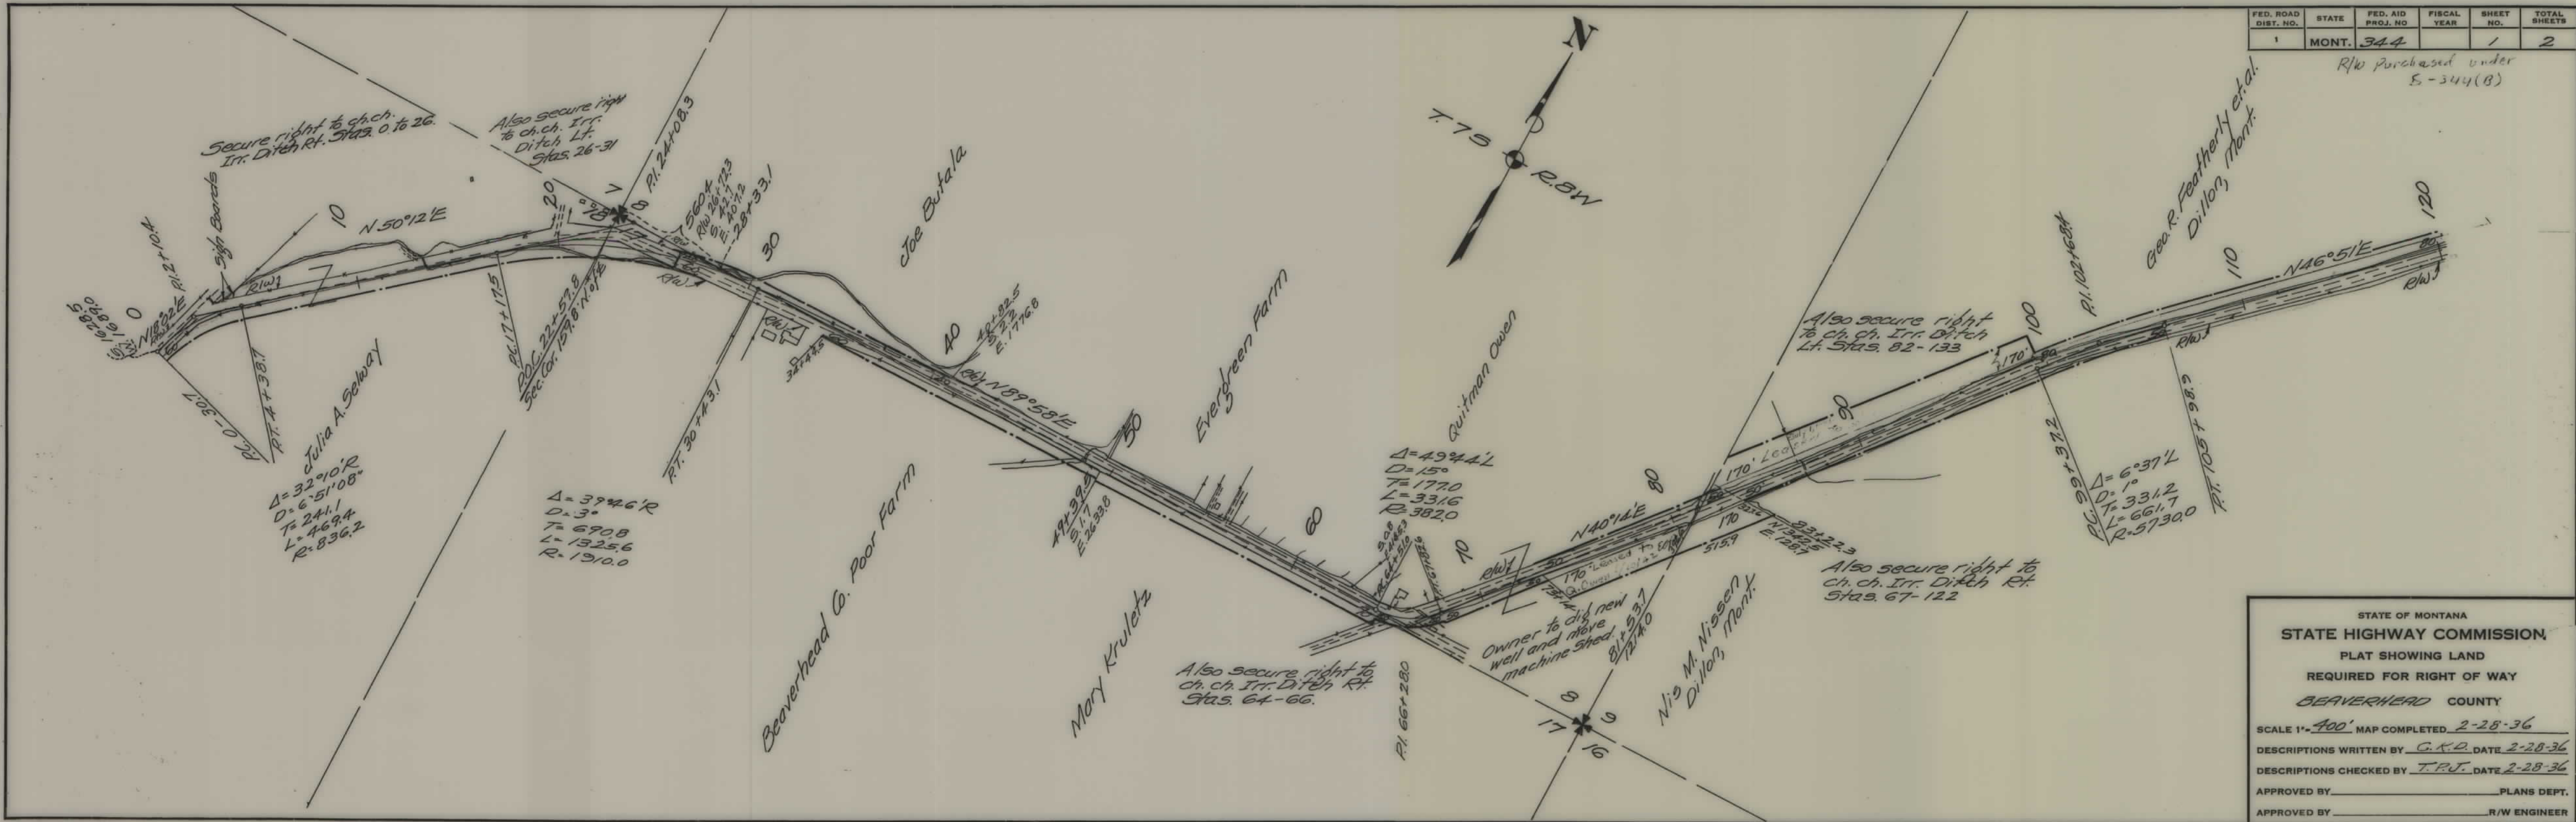



FED. ROAD DIST. NO.	STATE	FED. AID PROJ. NO.	FISCAL YEAR	SHEET NO.	TOTAL SHEETS
1	MONT.	344		2	2

STATE OF MONTANA
STATE HIGHWAY COMMISSION
PLAT SHOWING LAND
REQUIRED FOR RIGHT OF WAY
BEAVERHEAD COUNTY

SCALE 1"=400' MAP COMPLETED 2-28-36
DESCRIPTIONS WRITTEN BY C.R.D. DATE 2-28-36
DESCRIPTIONS CHECKED BY T.P.J. DATE 2-28-36
APPROVED BY _____ PLANS DEPT.
APPROVED BY _____ R/W ENGINEER