


PLANS
NOT
TO
SCALE



STR. 702+79.5 END F-387(2).
 STR. 702+79.5 BEG. F-387(4).

FED. ROAD DIST. NO.	STATE	FED. AID PROJ. NO.	State R/W No.	SHEET NO.	TOTAL SHEETS
1	MONT.	F-387(4)	1387-04	1	3

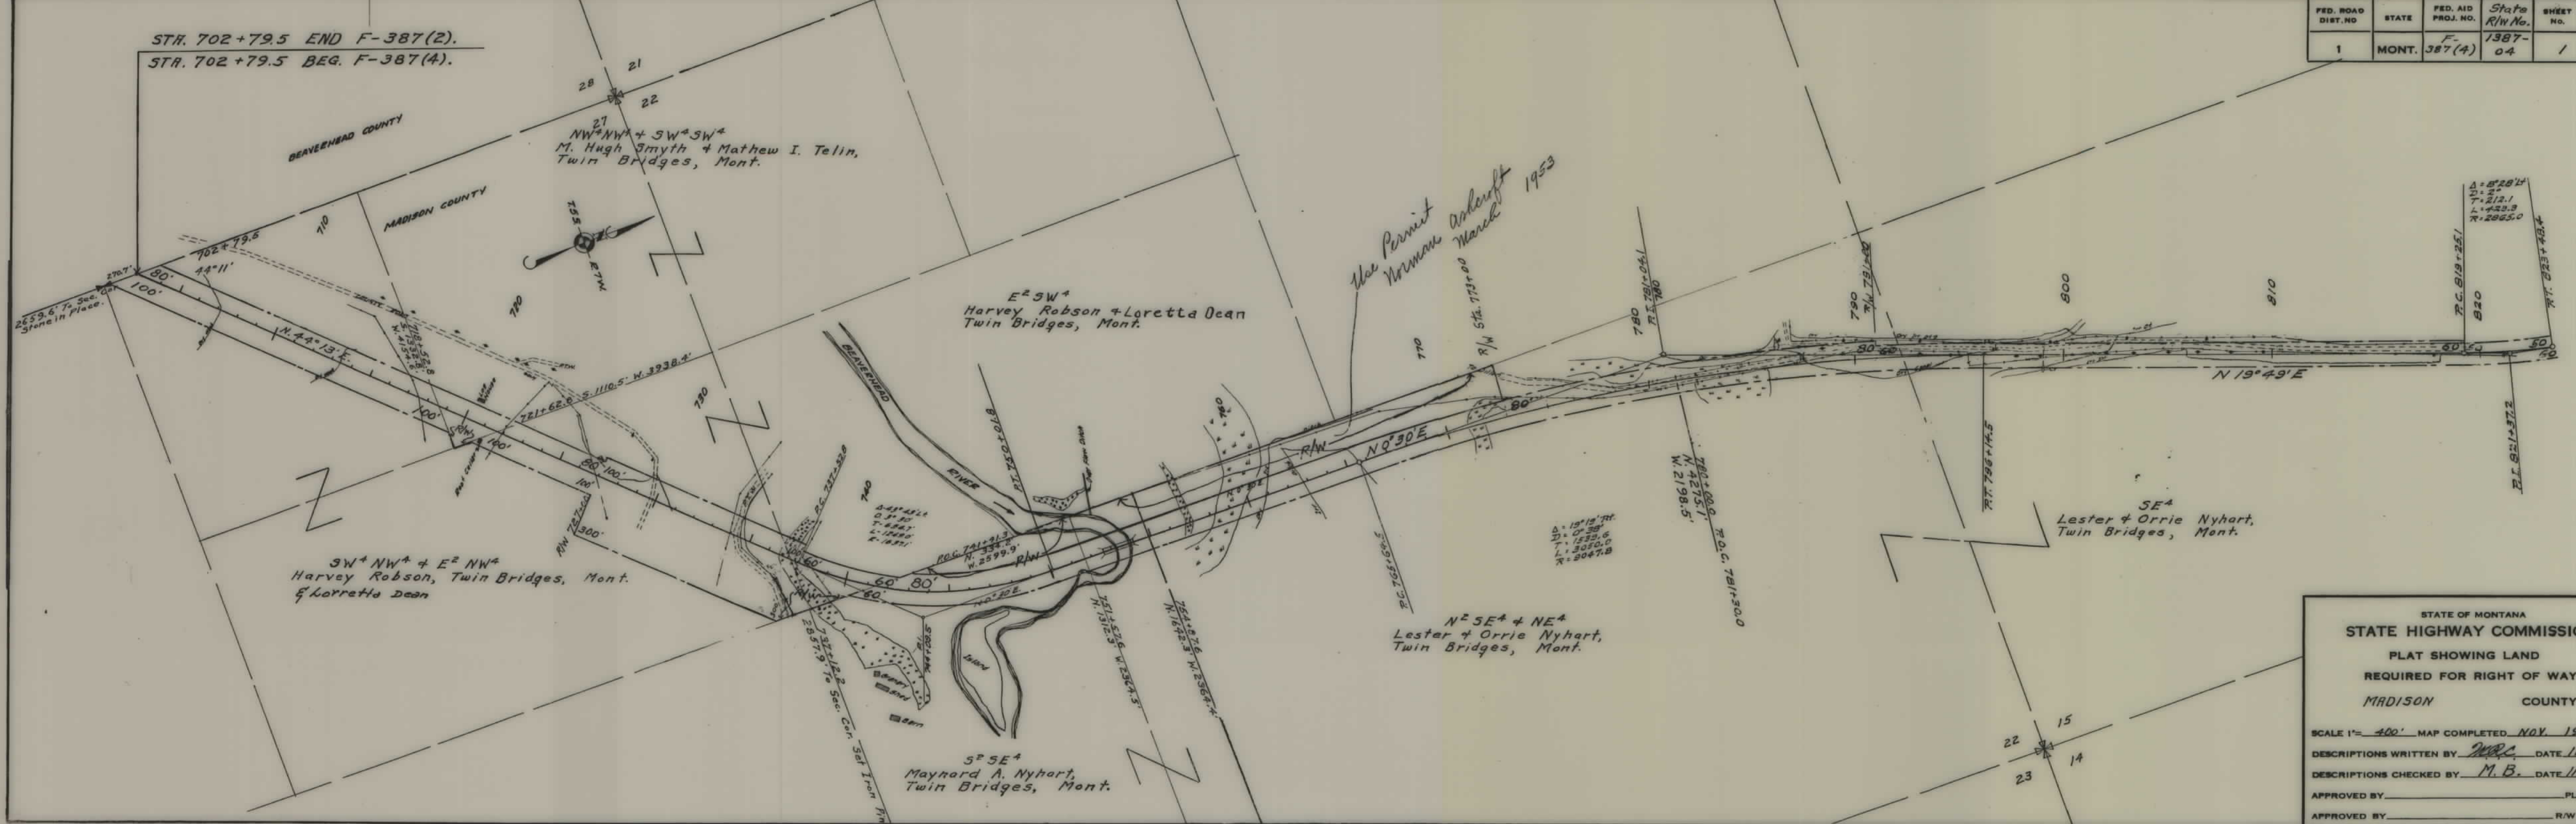

STATE OF MONTANA
 STATE HIGHWAY COMMISSION
 PLAT SHOWING LAND
 REQUIRED FOR RIGHT OF WAY
 MADISON COUNTY

SCALE 1"= 400' MAP COMPLETED NOV. 1947.
 DESCRIPTIONS WRITTEN BY M.B. DATE 11-17-47.
 DESCRIPTIONS CHECKED BY M.B. DATE 11-18-47.
 APPROVED BY _____ PLANS DEPT.
 APPROVED BY _____ R/W ENGINEER

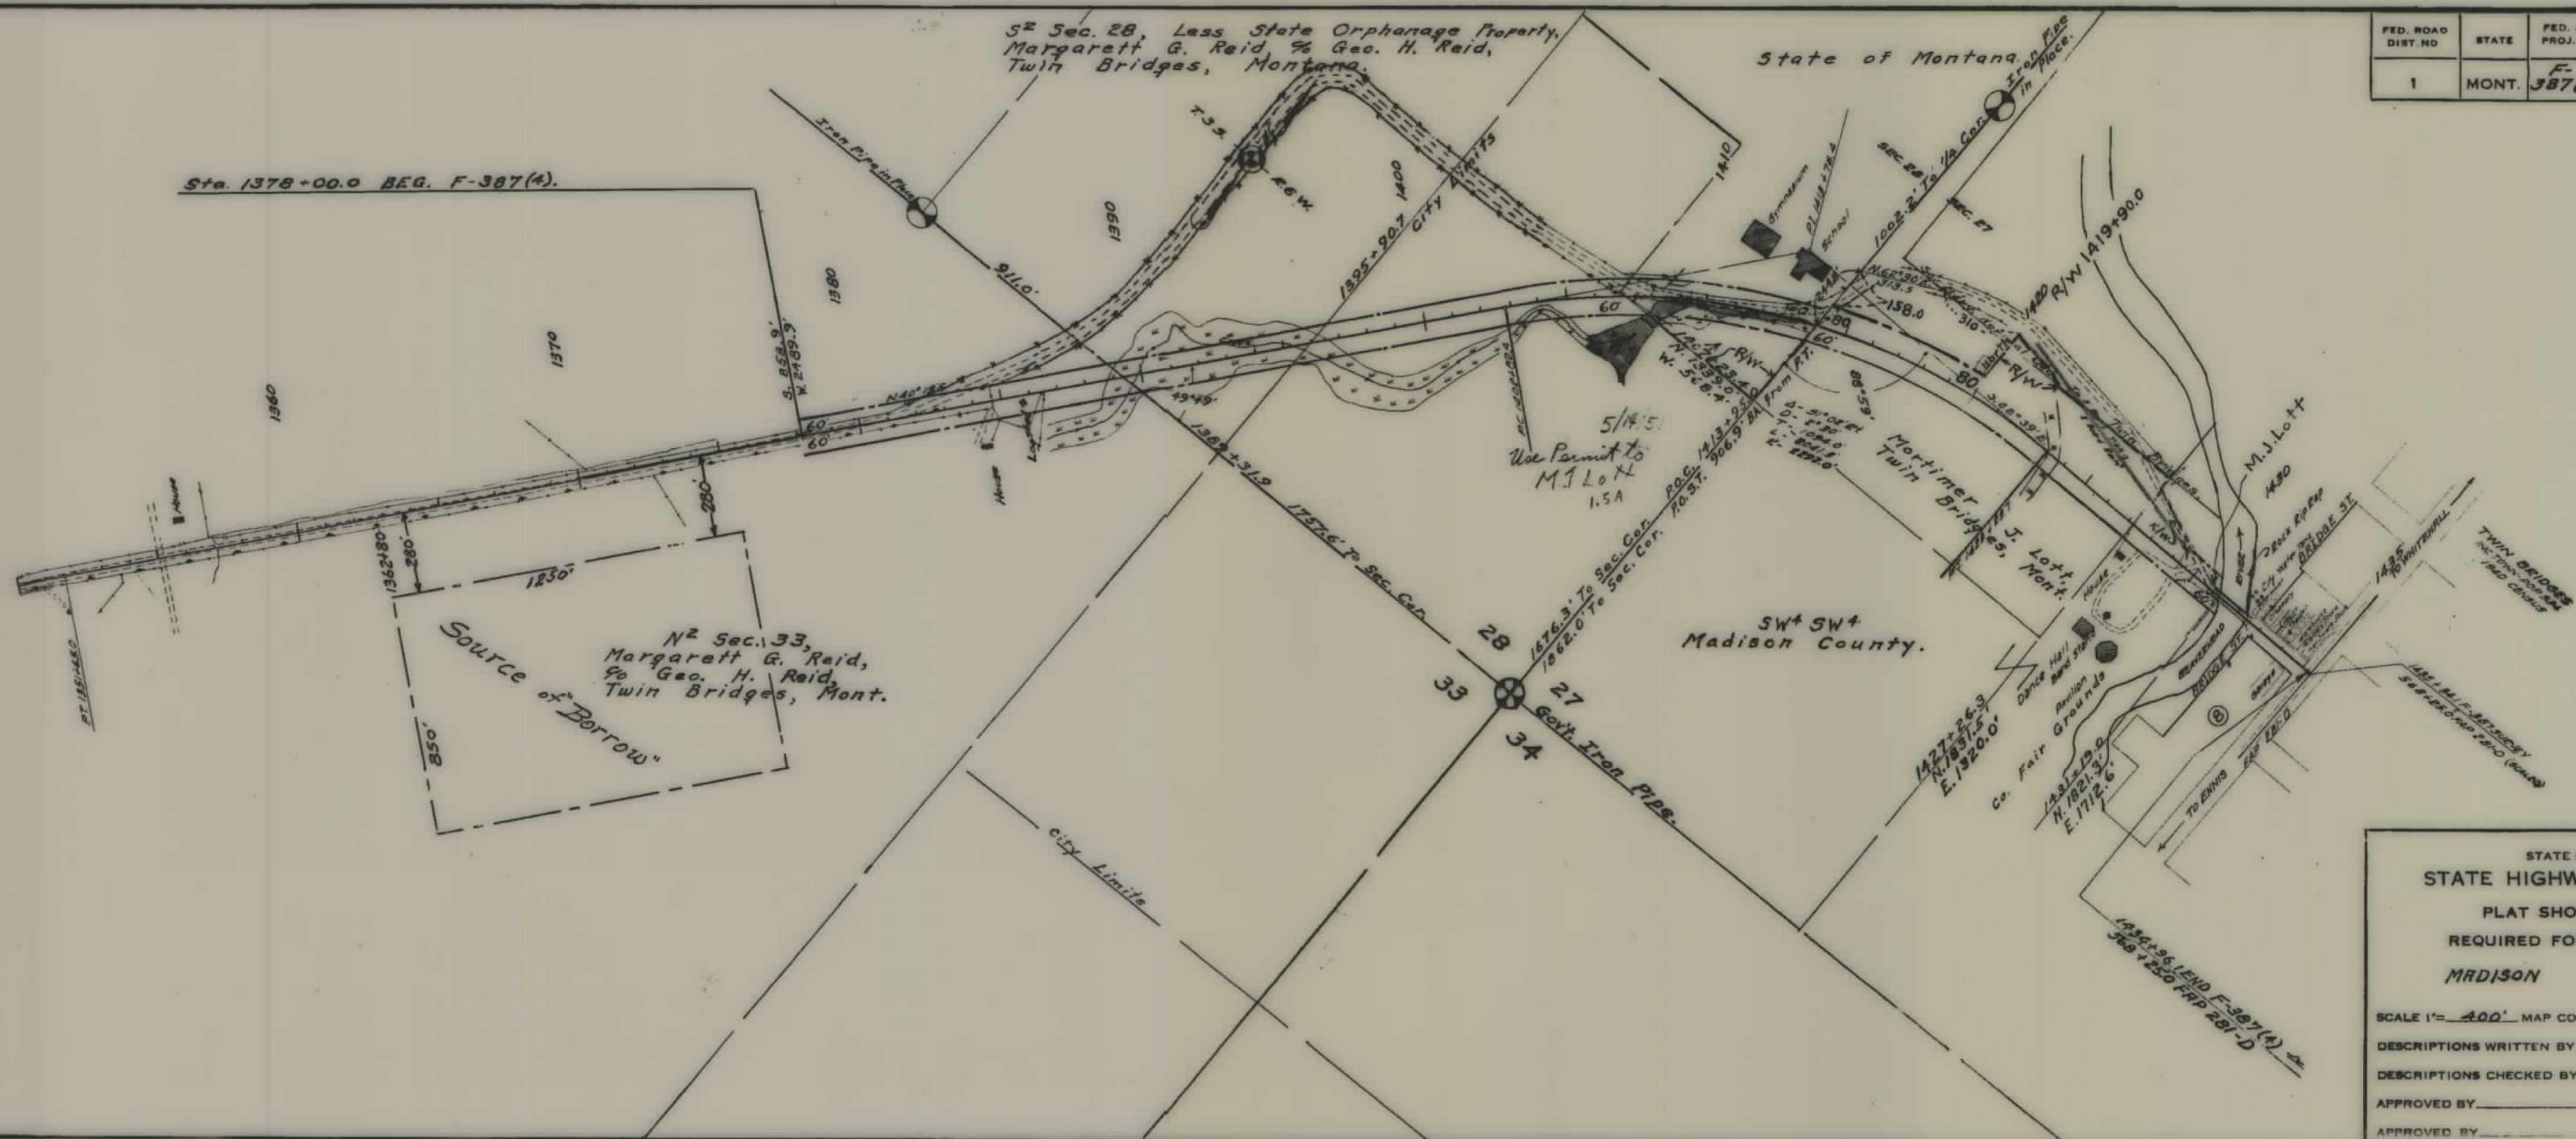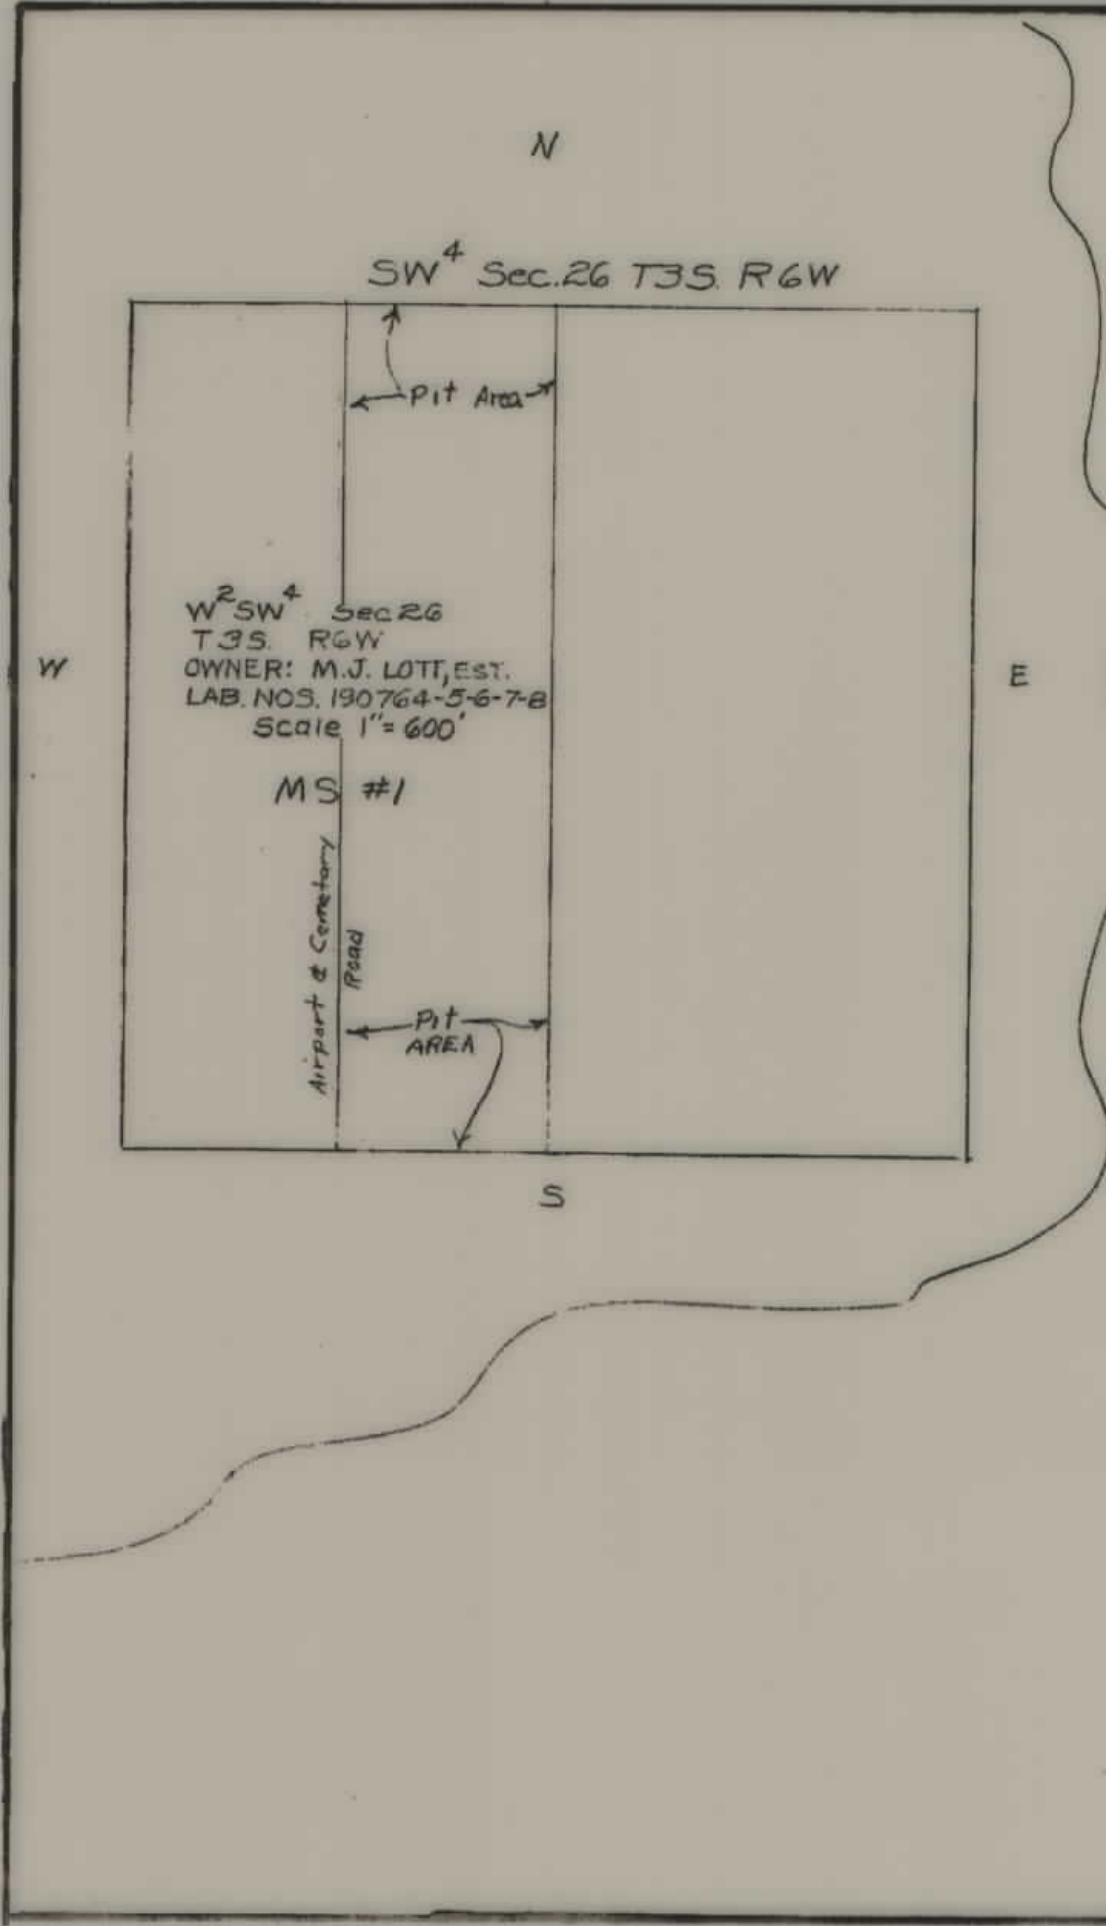

FED. ROAD DIST. NO.	STATE	FED. AID PROJ. NO.	State R/W No.	SHEET NO.	TOTAL SHEETS
1	MONT.	F-387(4)	1387-04	3	3

STATE OF MONTANA
STATE HIGHWAY COMMISSION
PLAT SHOWING LAND
REQUIRED FOR RIGHT OF WAY
MADISON COUNTY

SCALE 1" = 400' MAP COMPLETED NOV. 1947.

DESCRIPTIONS WRITTEN BY MBC DATE _____

DESCRIPTIONS CHECKED BY _____ DATE _____

APPROVED BY _____ PLANS DEPT.

APPROVED BY _____ R/W ENGINEER