

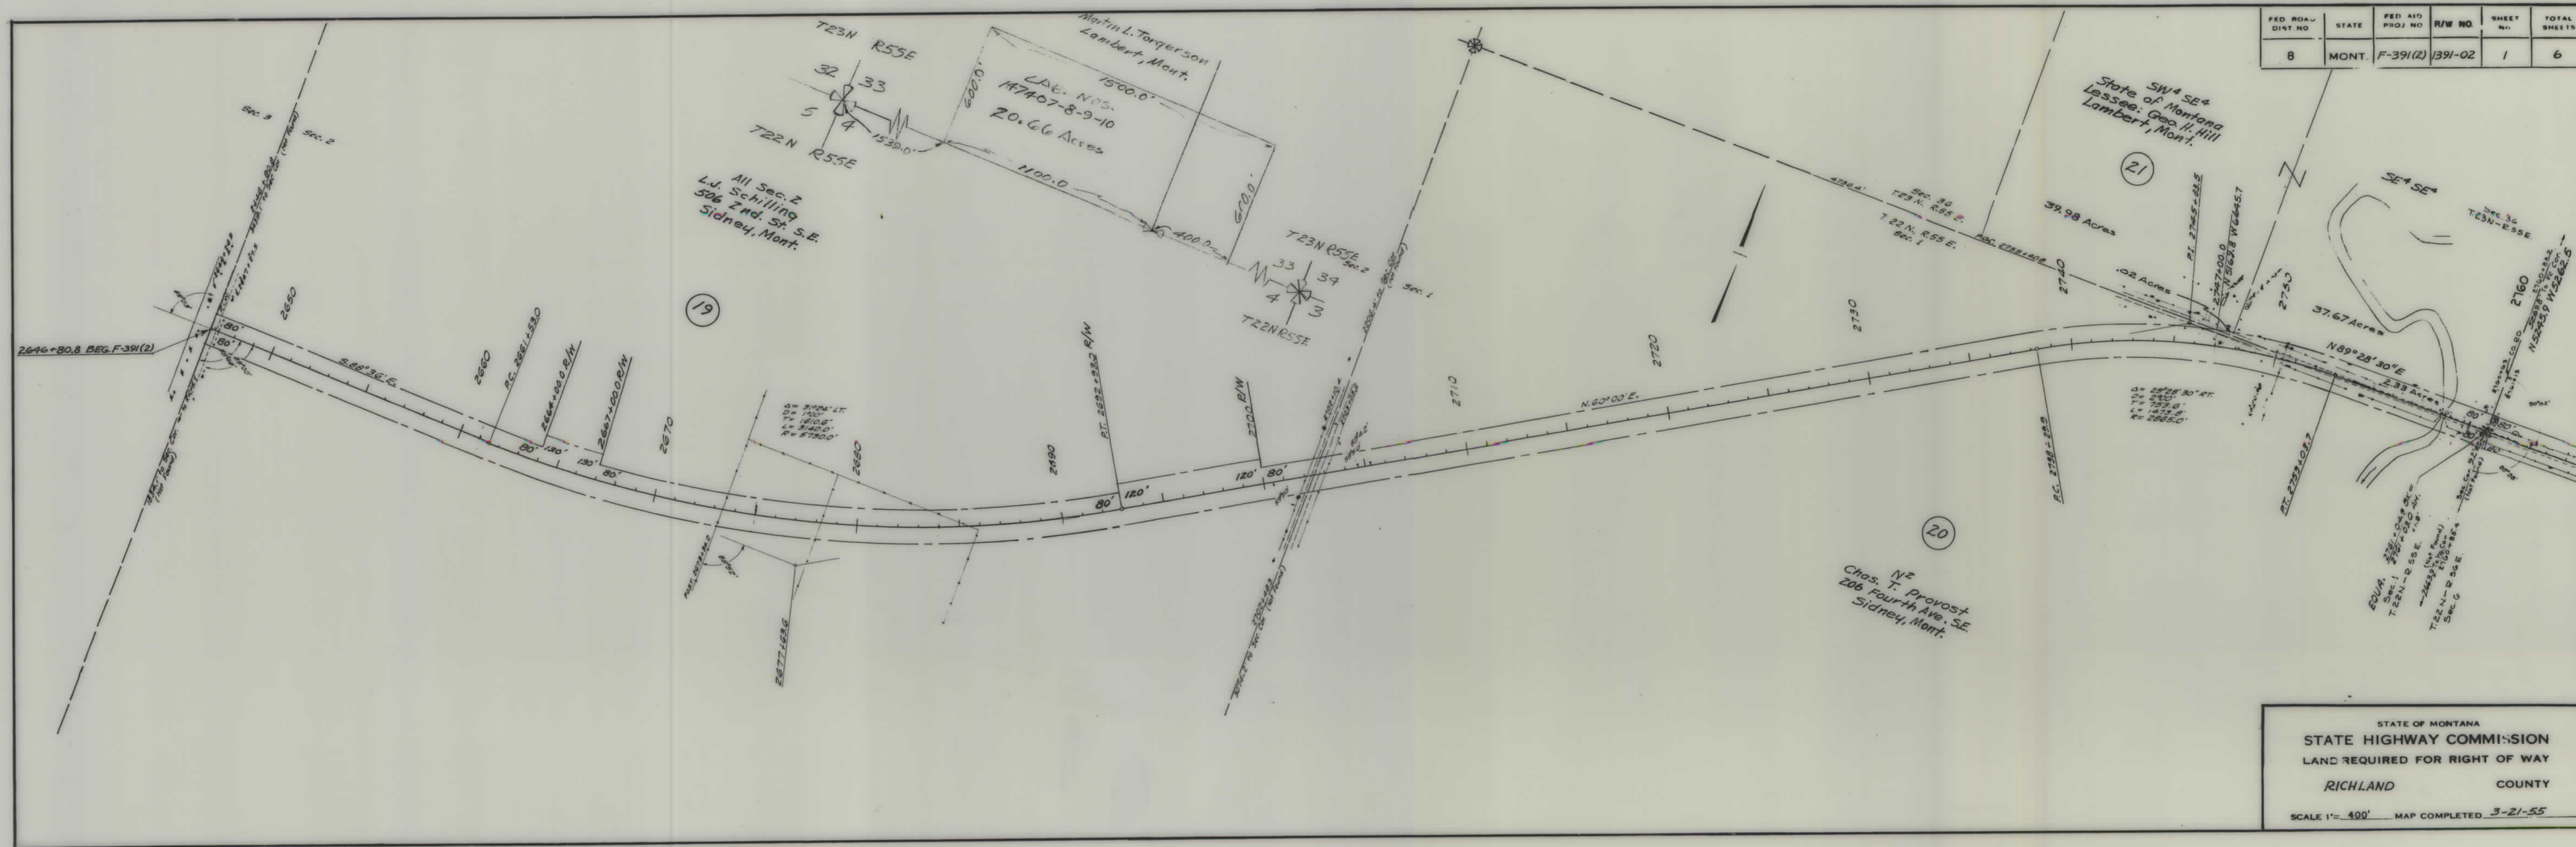


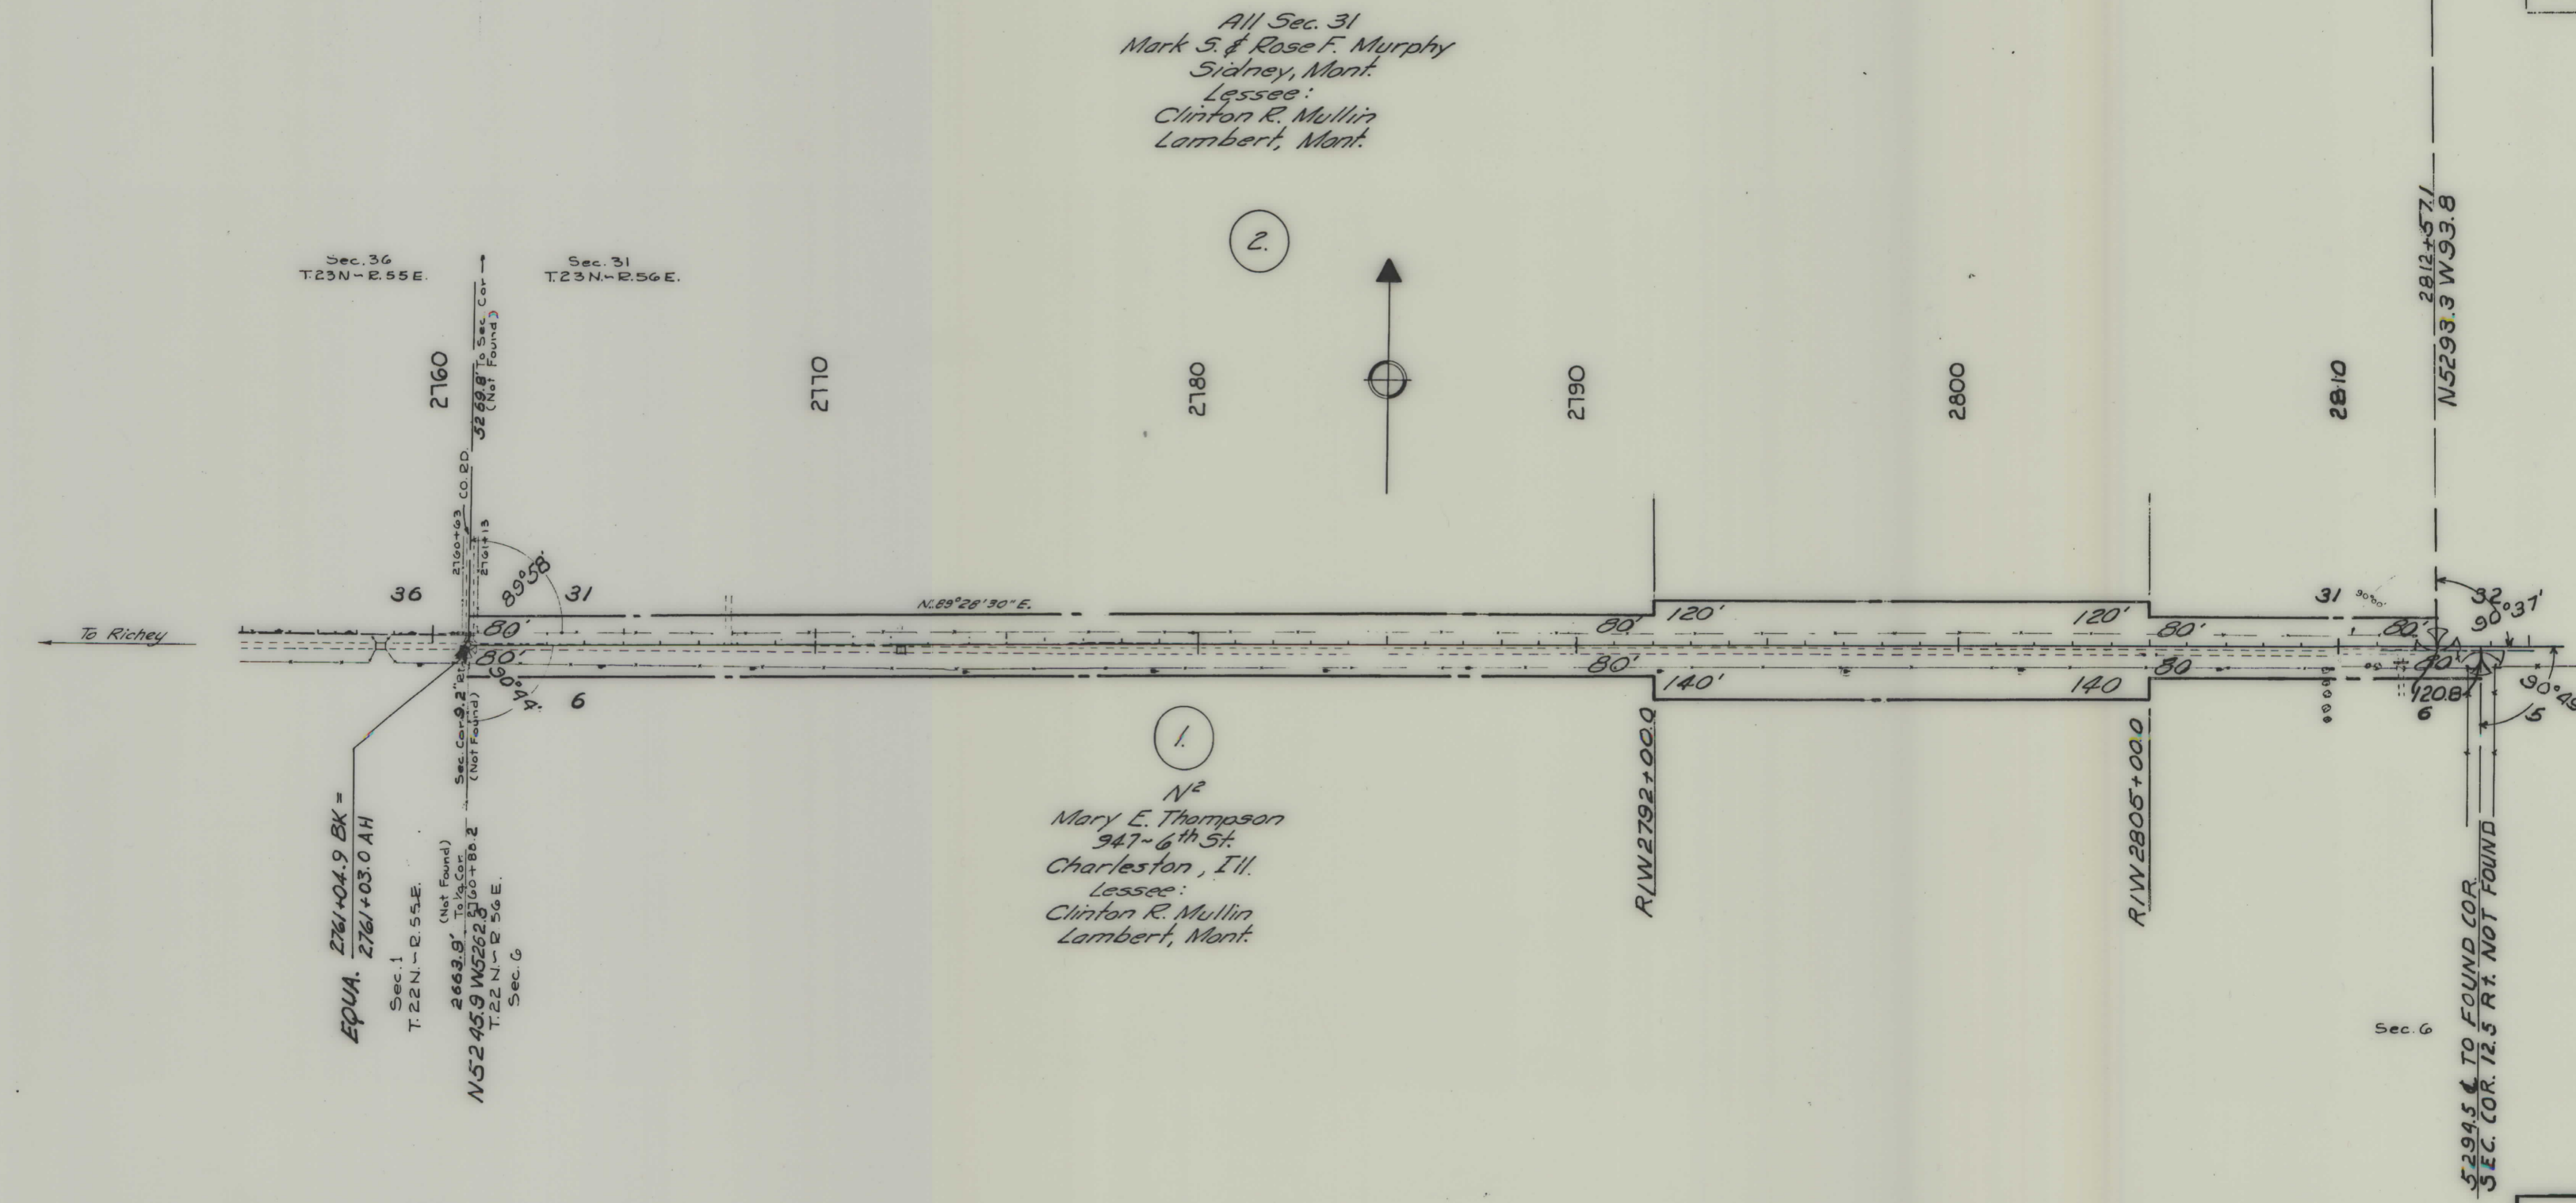

F 391(2) SH

SCALE 1" = 400' MAP COMPLETED 1-31-55

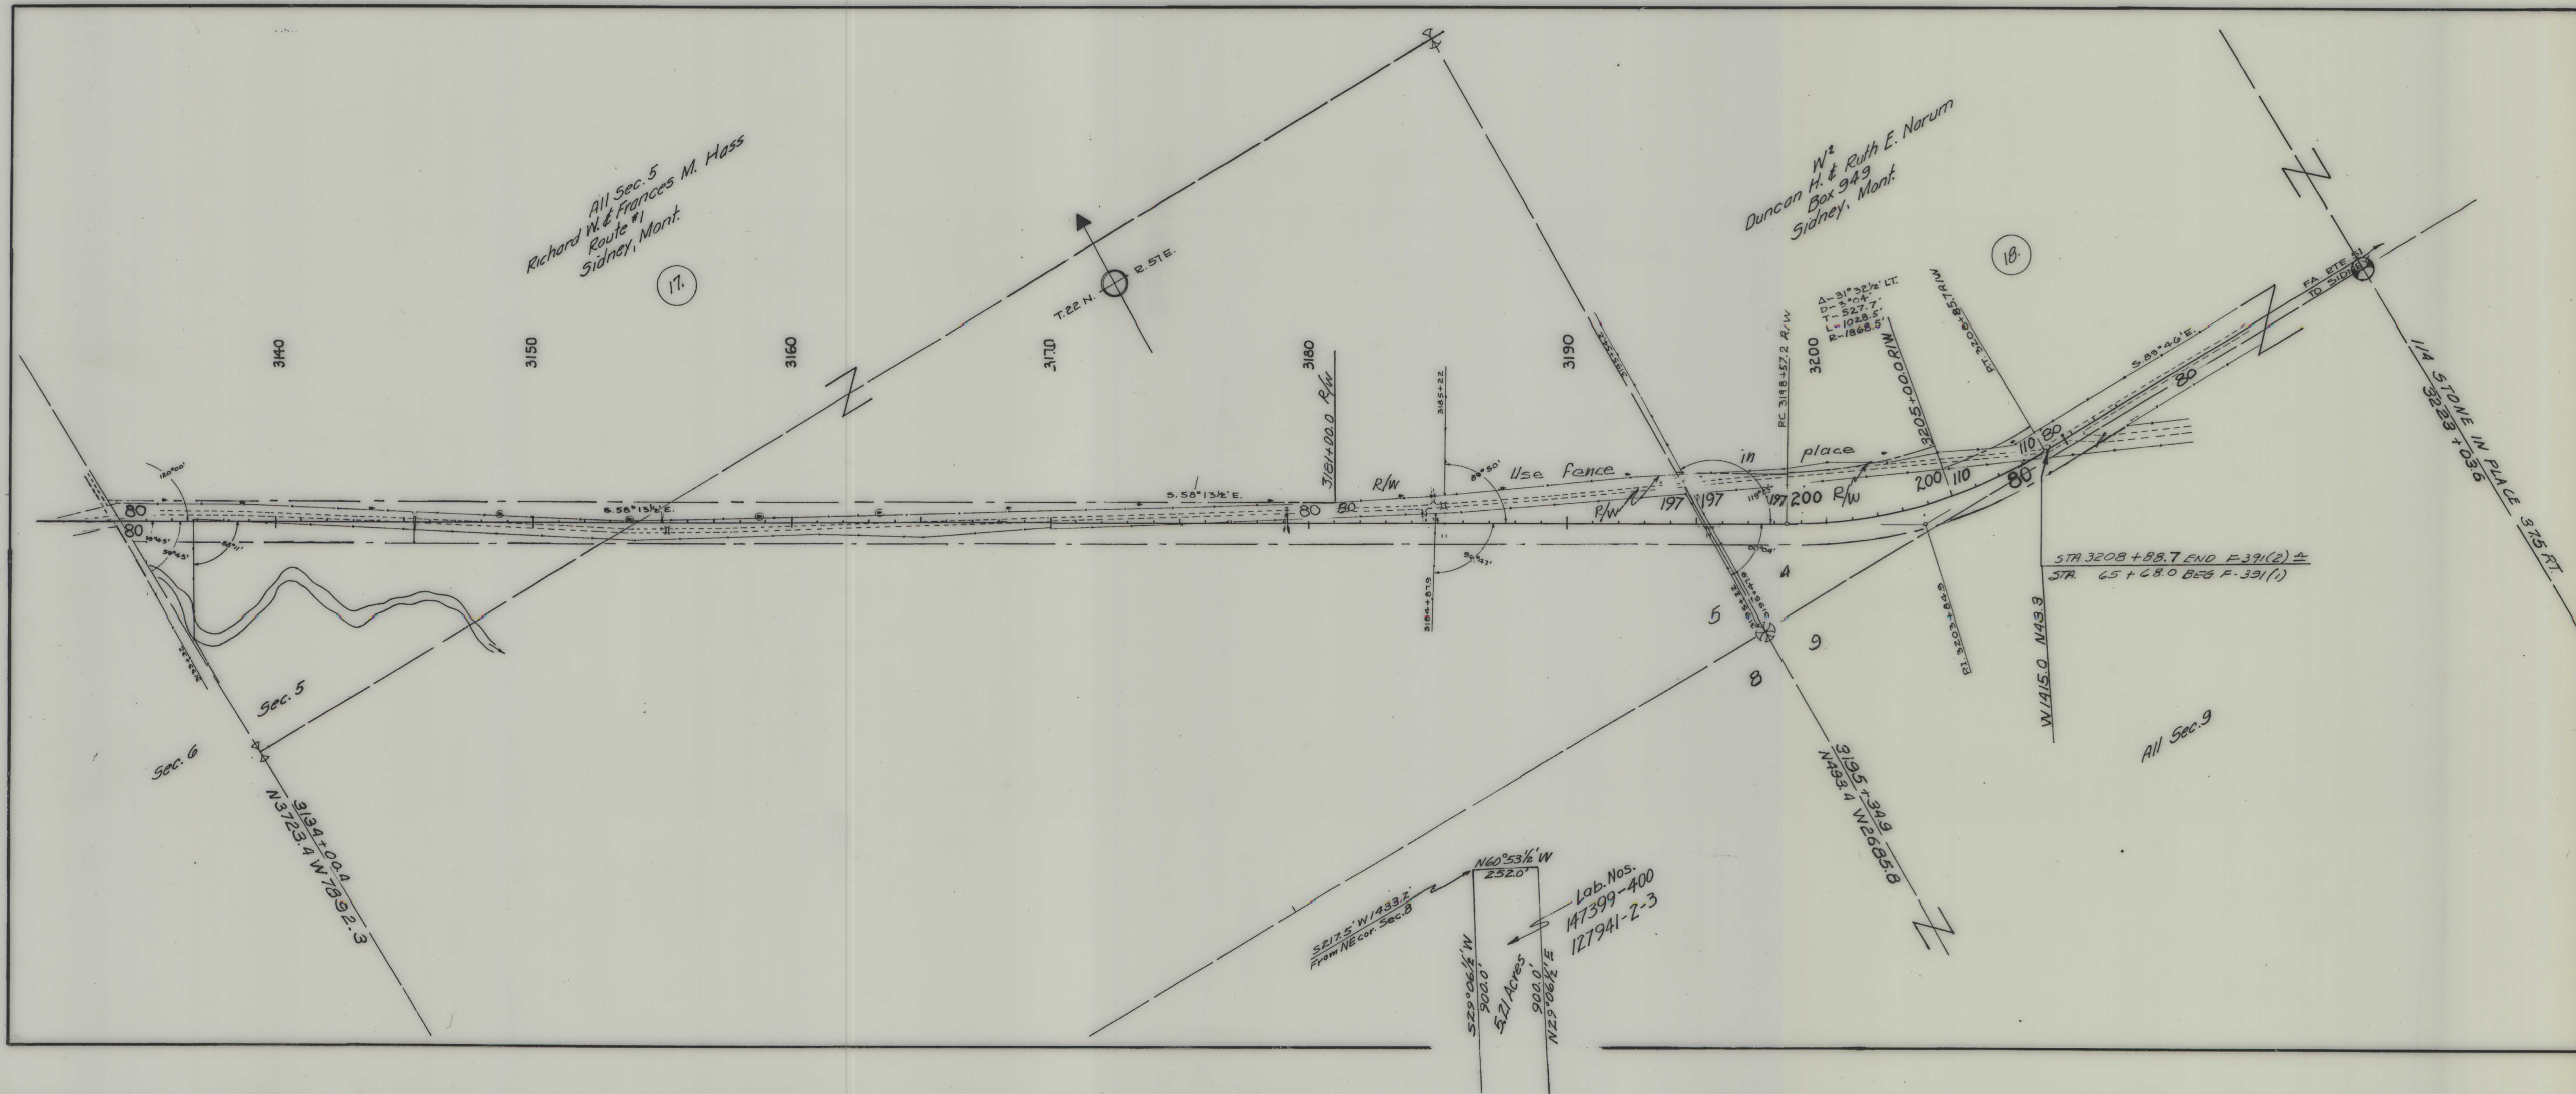

FED ROAD DIST NO	STATE	FED AID PROJ NO	R/W NO.	SHEET NO	TOTAL SHEETS
8	MONT.	F391(2)	1391-02	6	6

STATE OF MONTANA
 STATE HIGHWAY COMMISSION
 LAND REQUIRED FOR RIGHT OF WAY
 RICHLAND COUNTY
 SCALE 1" = 400' MAP COMPLETED 2-1-55