

PLANS

NOT

TO

SCALE

FED. ROAD DIST. NO.	STATE	FED. AID PROJECT NUMBERS		STATE NO.	SHEET NO.	TOTAL SHEETS
		CONST. NO.	R/W NO.			
8	MONT.	(3)	S-404(2)	3404-02	1	6


FOYS LAKE LOOP ROAD

STATE OF MONTANA
STATE HIGHWAY COMMISSION

RIGHT OF WAY PLAN OF
FEDERAL AID PROJECT NO. S-404(2) R/W
S-404(3) CONST.


FOYS LAKE LOOP ROAD

4.161 MILES

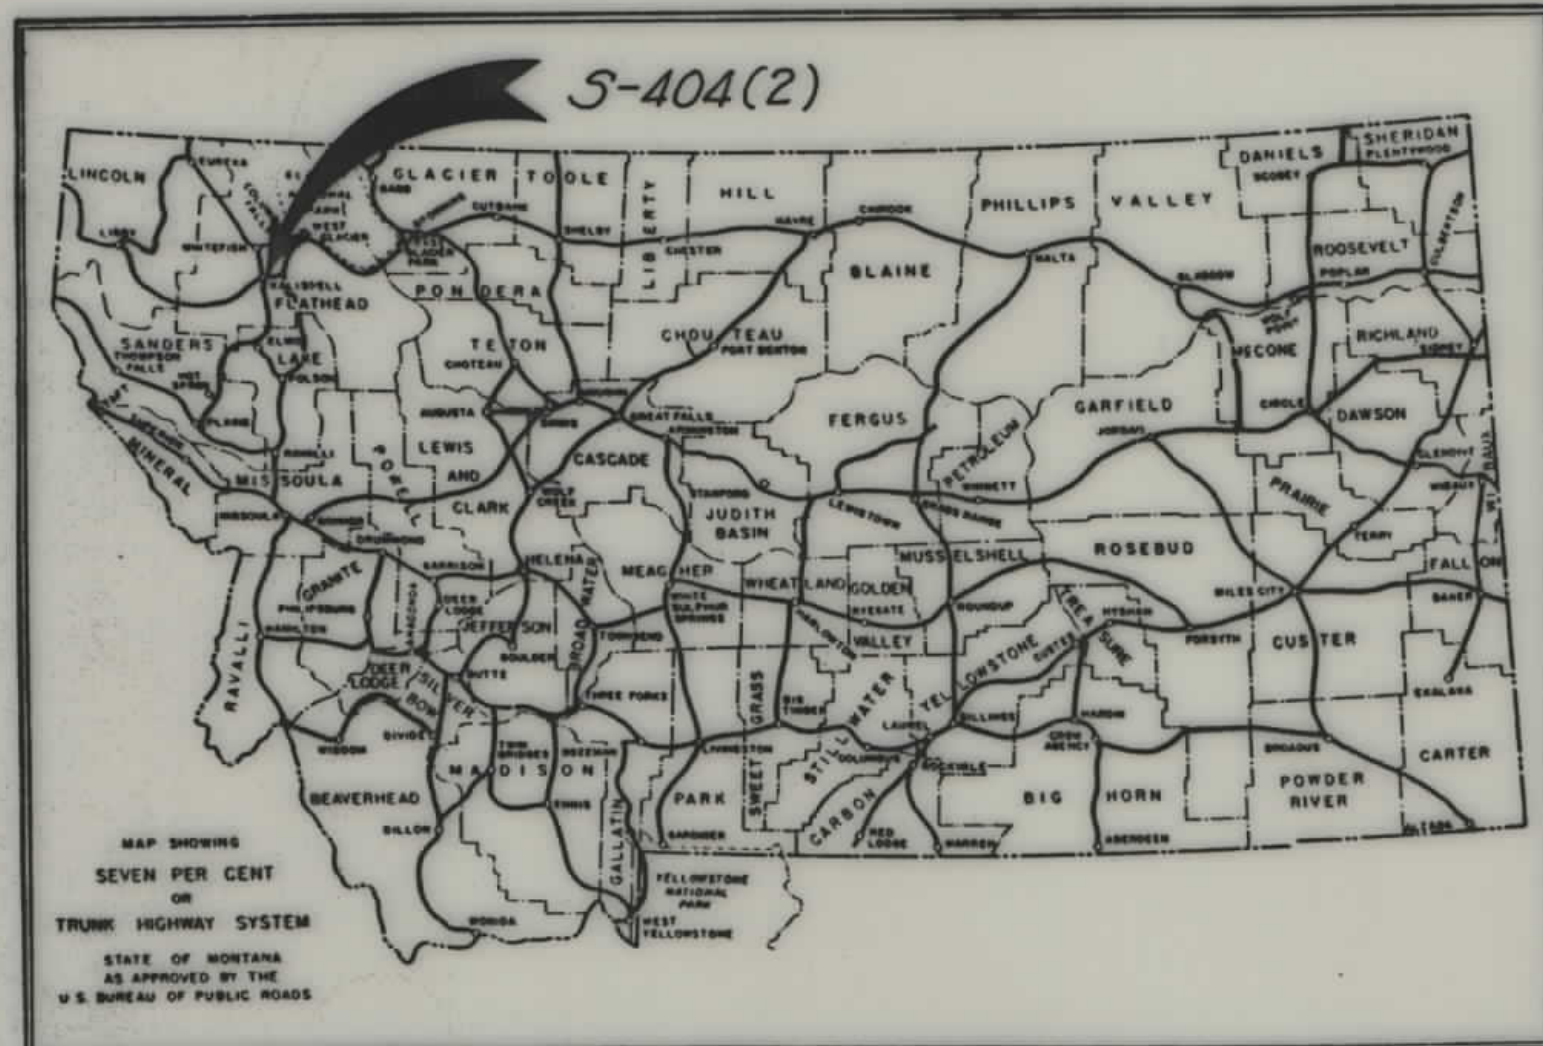


CONVENTIONAL SIGNS

STATE AND NATIONAL LINE.....	-----
COUNTY LINE.....	-----
CITY, VILLAGE OR BOROUGH LINE.....	-----
TOWNSHIP LINE.....	-----
SECTION LINE.....	-----
RESERVATION LINE.....	-----
FENCE LINE.....	-----
GUARD RAIL.....	-----
OWNERSHIP BOUNDARY.....	-----
RIGHT OF WAY LINE.....	-----
RIGHT OF WAY LINE FENCED.....	-----
TRAVELED WAY.....	-----
RAILROADS.....	-----
RETAINING WALLS.....	-----
BASE OR SURVEY LINE.....	-----
LEVEE.....	-----
CULVERTS IN PLACE (PLAN).....	-----
NEW CULVERTS (PROFILE).....	-----
TROLLEY POLE.....	-----
POWER POLE.....	-----
TELEPHONE OR TELEGRAPH POLE.....	-----
MARSH.....	-----
DITCH.....	-----
RIPRAP.....	-----
BRIDGE.....	-----
SECTION CORNER.....	FOUND UNFOUND
1/4 SECTION CORNER.....	FOUND UNFOUND
1/16 CORNER.....	FOUND UNFOUND
CENTER OF SECTION.....	FOUND UNFOUND
CONTROL OF ACCESS WITH FENCE.....	-----
CONTROL OF ACCESS WITHOUT FENCE.....	-----
PARCEL NUMBER.....	-----
CATTLE GUARD.....	-----
GATE IN FENCE.....	-----
CONSTRUCTION LIMITS.....	CUT FILL

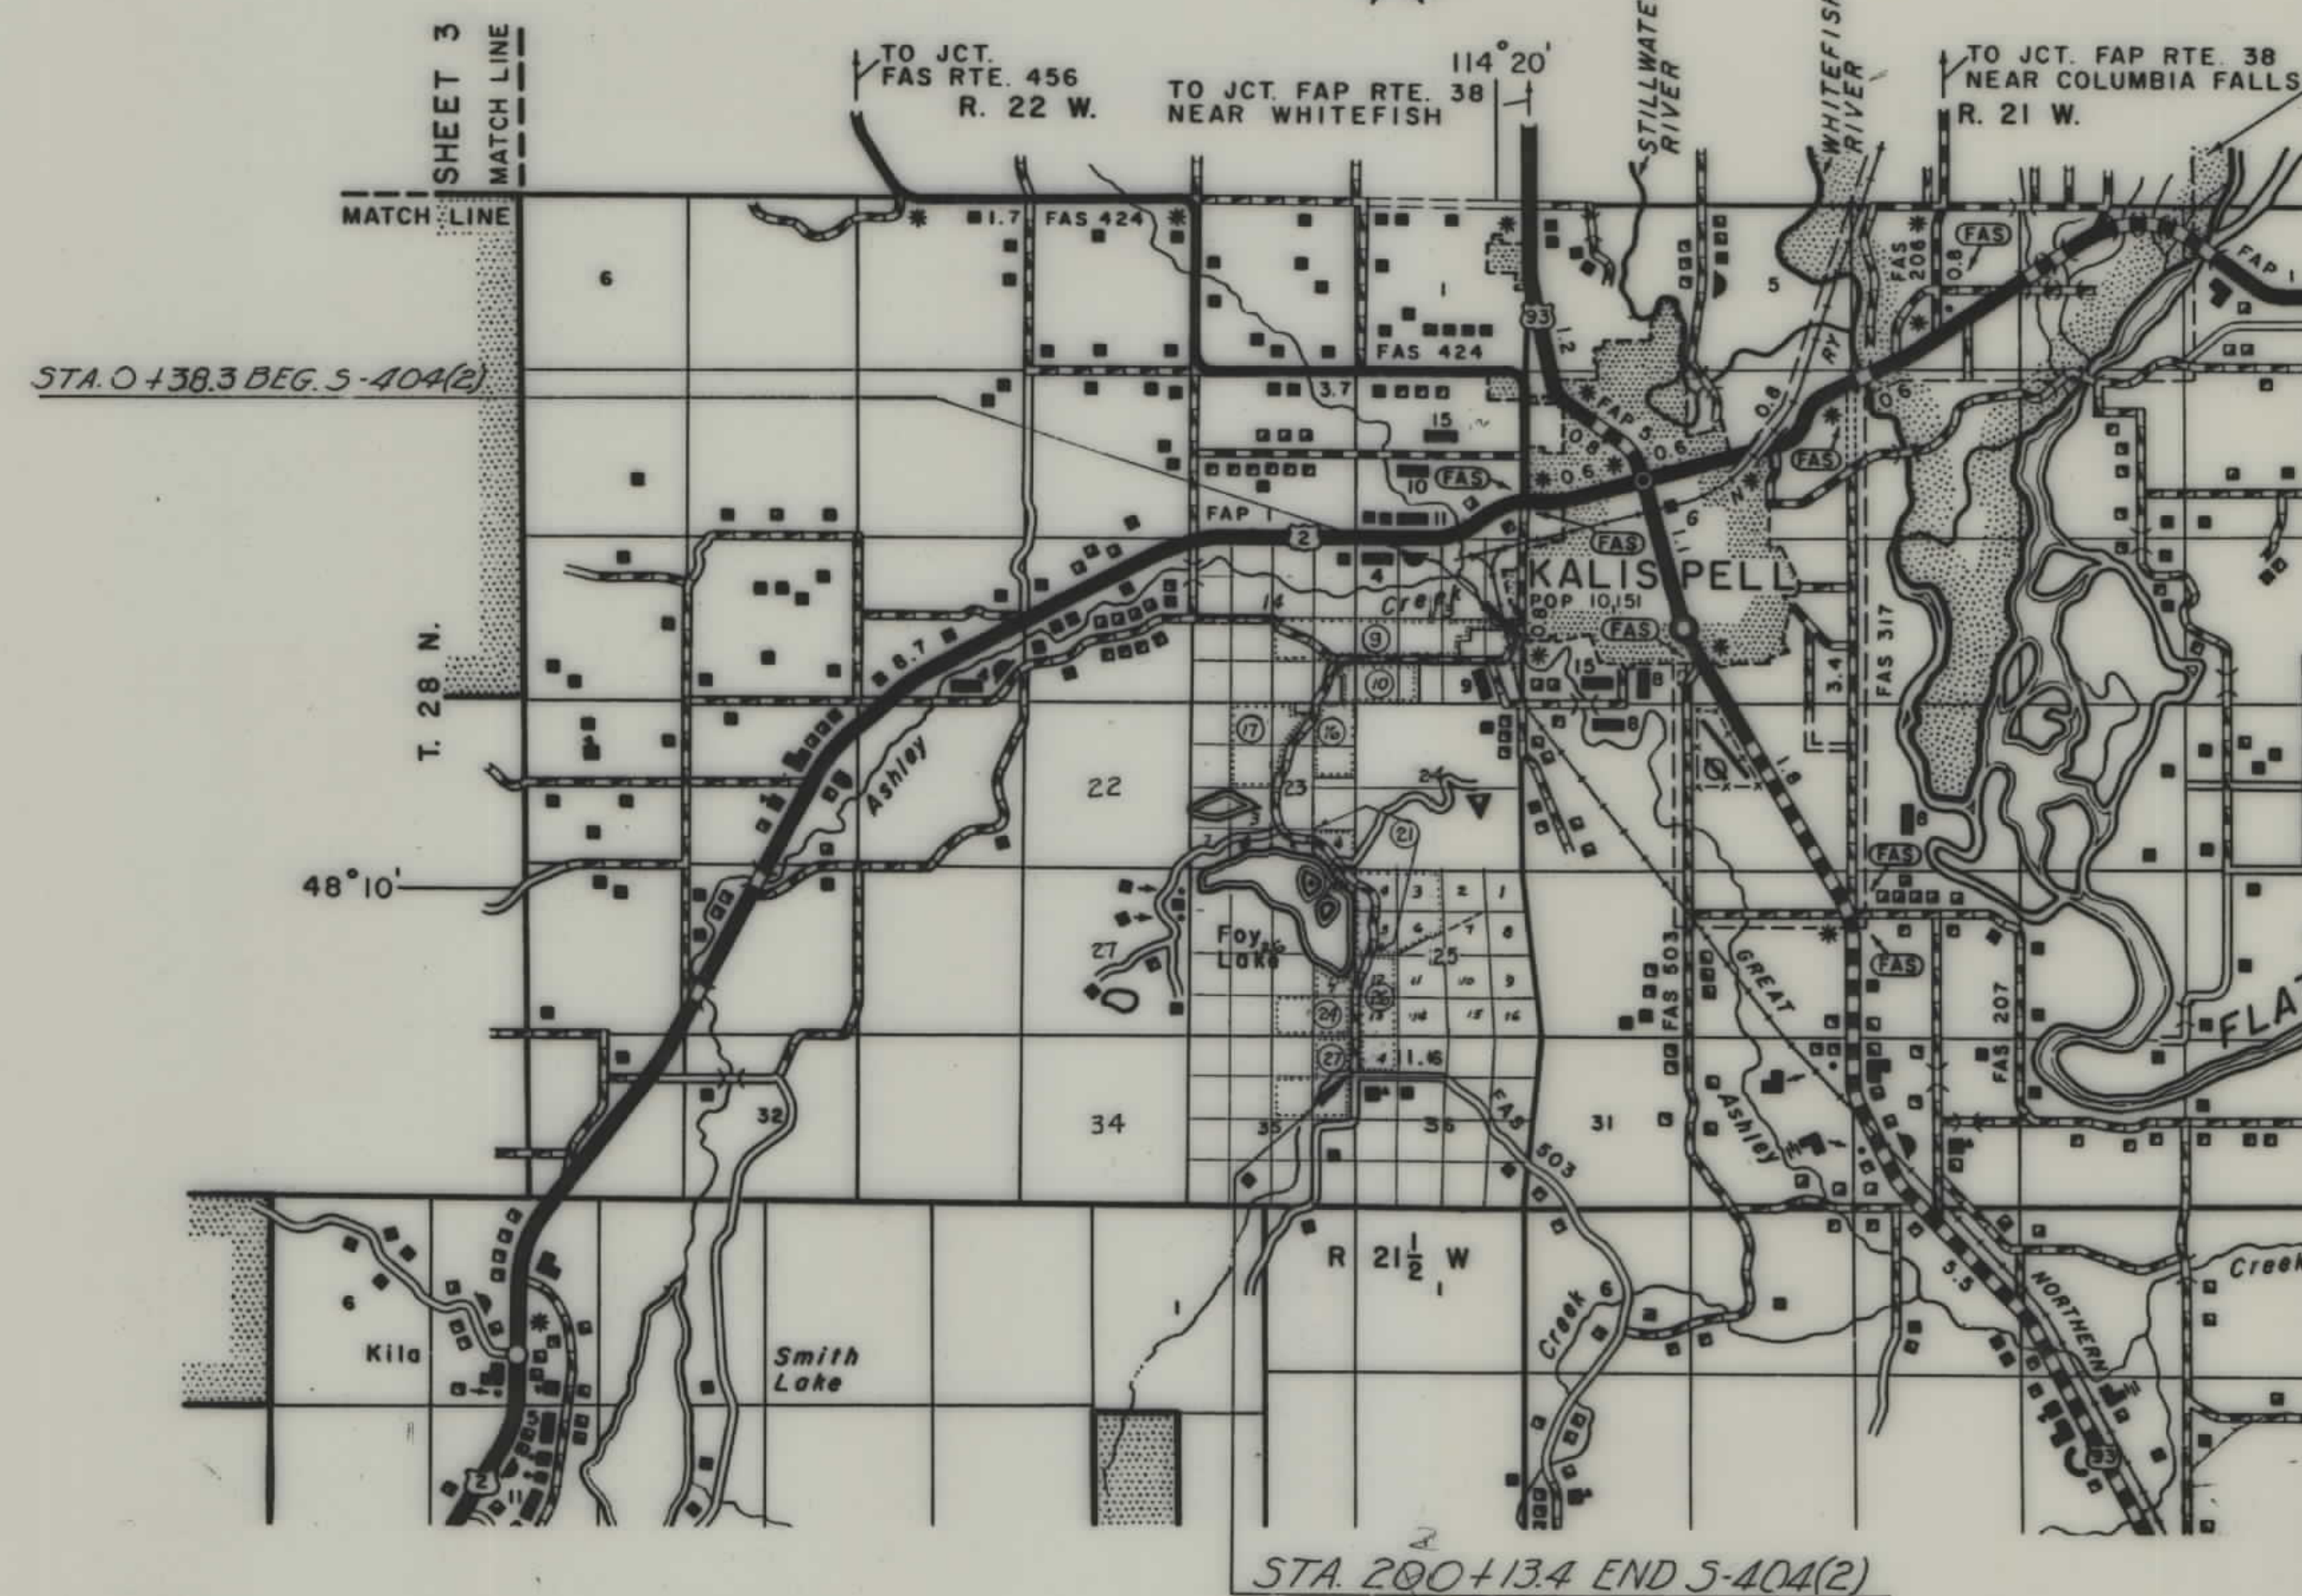


PARCEL	TOTAL AREA	TAKING	LT. REMAINDER. RT.		CONST. PERMIT AREA
1	0.74 AC.	0.14 AC.		0.60 AC.	
2	0.46 AC.	0.37 AC.	0.09 AC.		
3	7.13 AC.	0.39 AC.	6.74 AC.		
4	1.59 AC.	0.33 AC.		1.26 AC.	
5		0.32 AC.			
6	24.40 AC.	3.64 AC.	1.19 AC.	19.57 AC.	0.12 AC.
7	12.30 AC.	0.09 AC.	12.21 AC.		
8	DELETED				
9	200.91 AC.	5.31 AC.		195.60 AC.	
6A	19.57 AC.	0.02 AC.	19.55 AC.		

FED. ROAD DIST. NO.	STATE	FED. AID PROJECT NUMBERS		STATE NO.	SHEET NO.	TOTAL SHEETS
		CONST. NO.	R/W NO.			
8	MONT.		S-404 (2)	3404-02	2	6

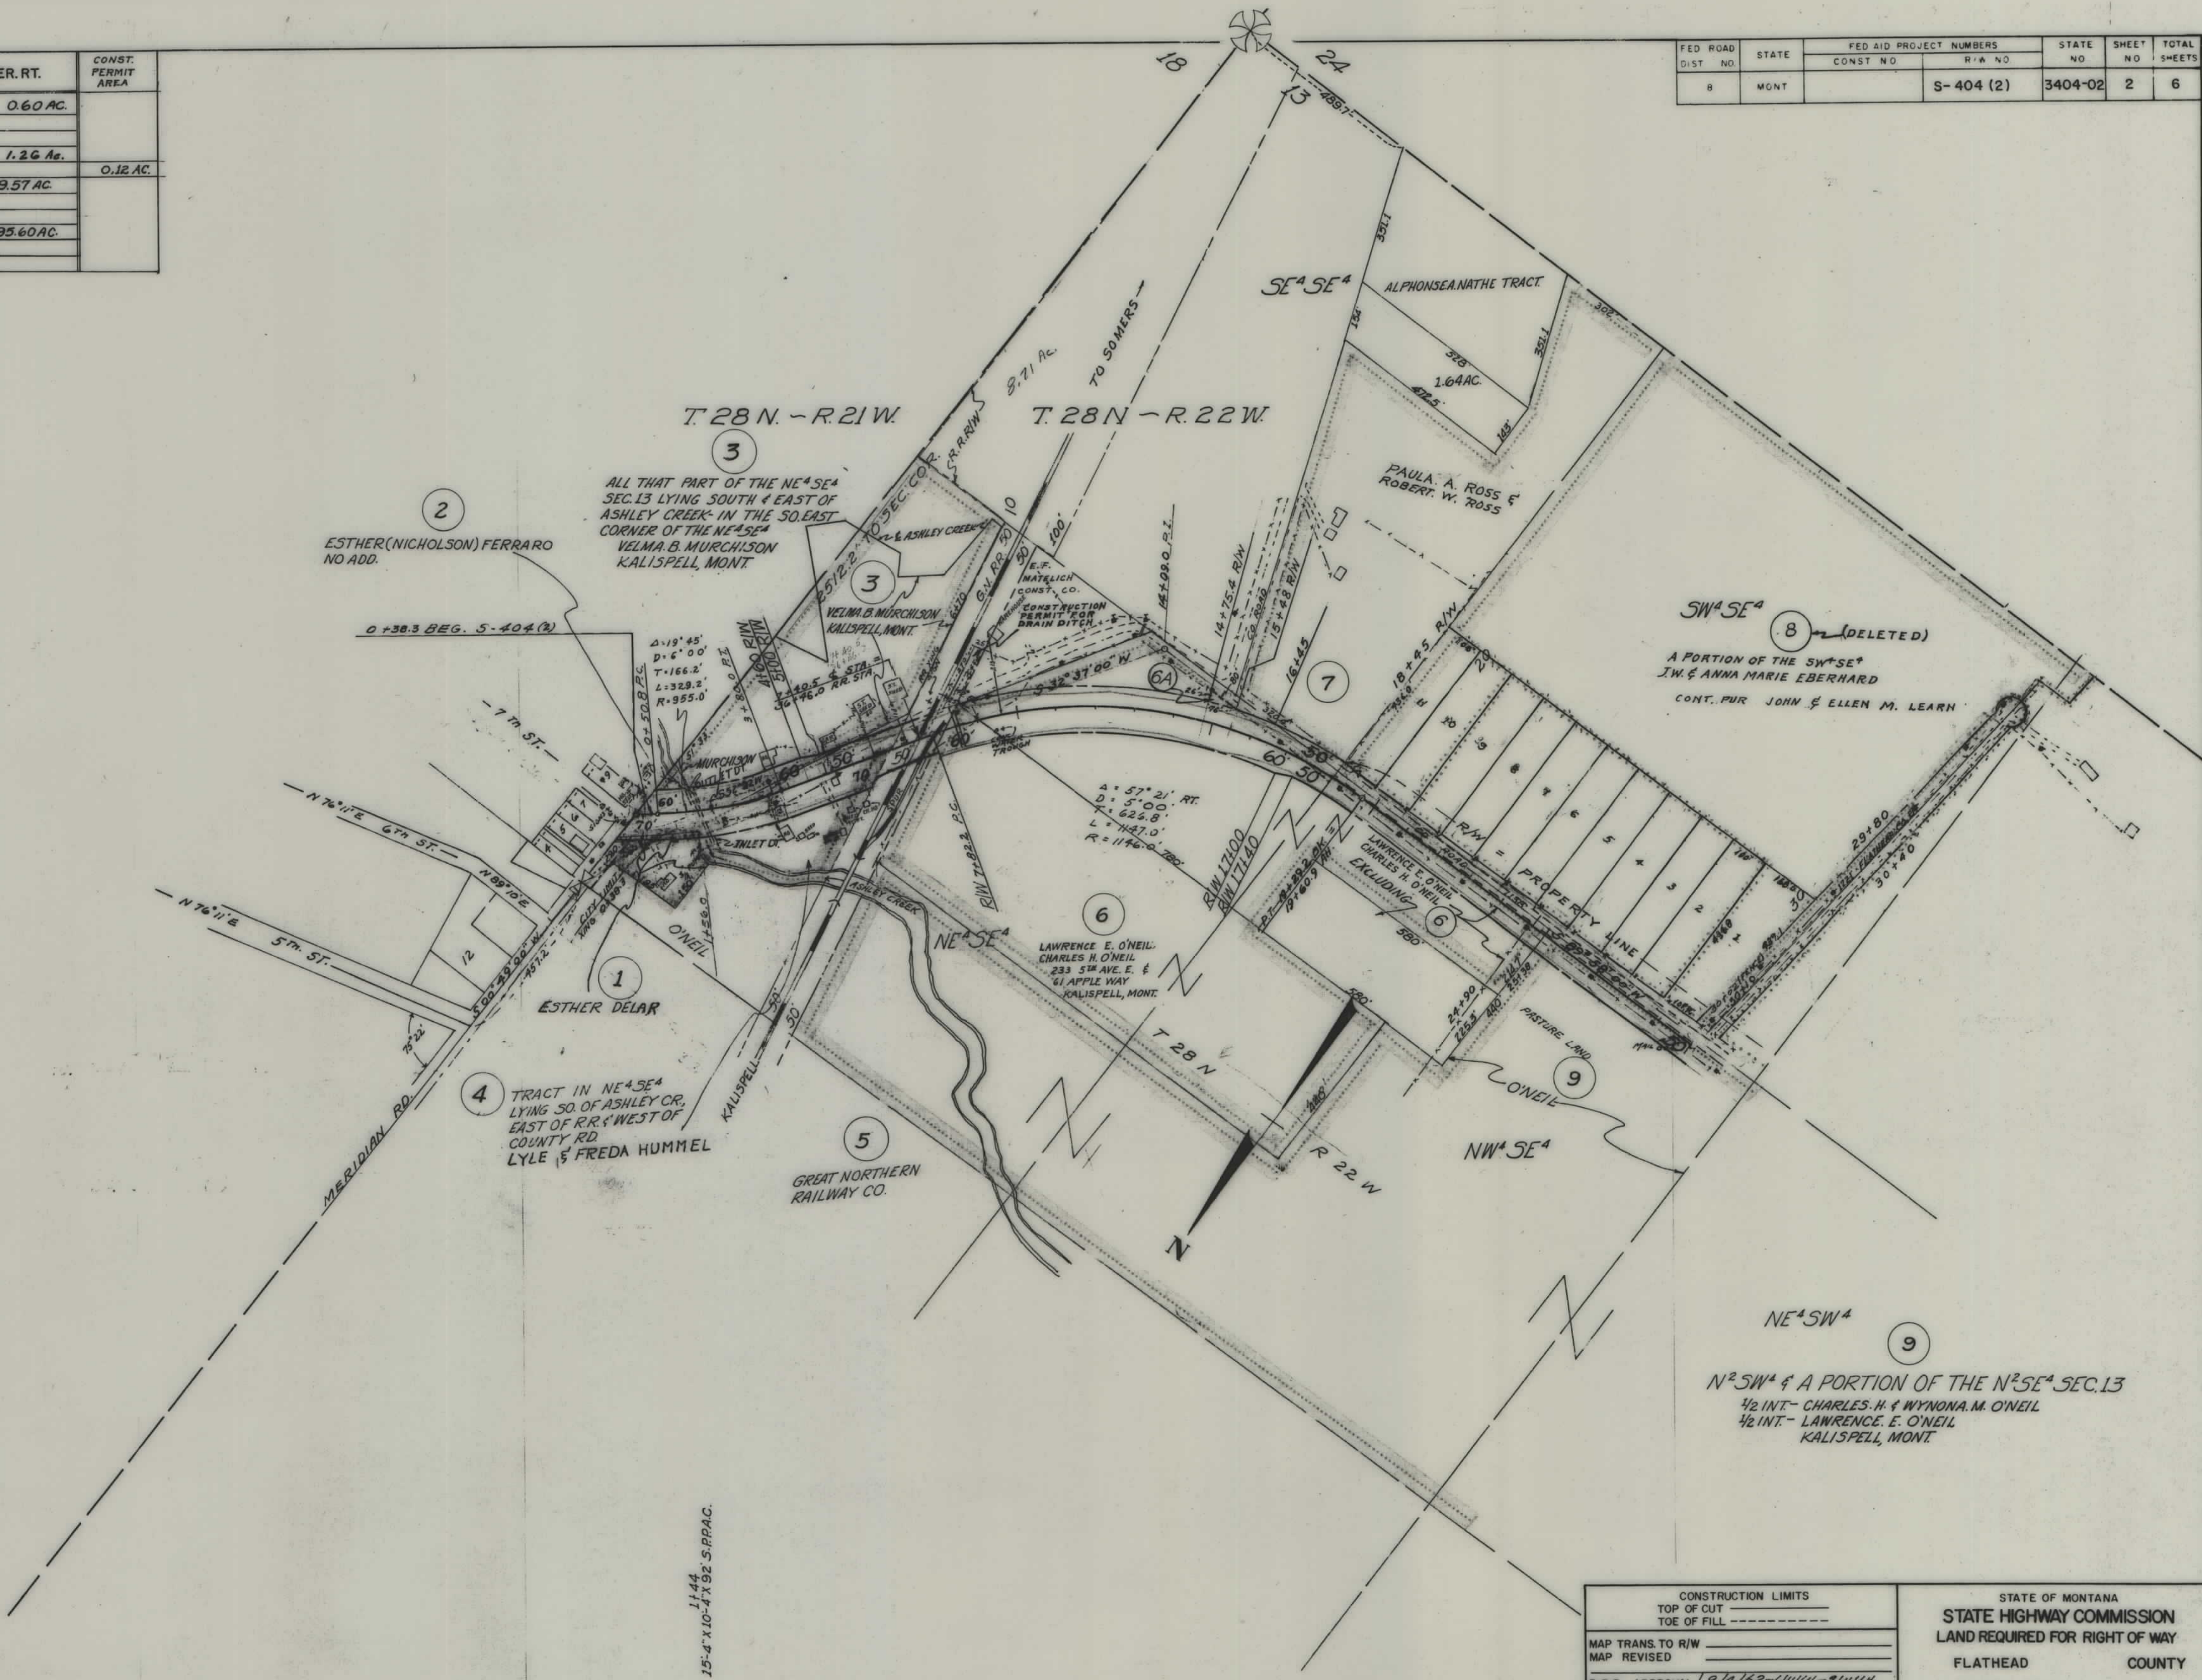

PARCEL	TOTAL AREA	TAKING	LT. REMAINDER RT.	
9	200.91 AC.	5.31 AC.		195.60 AC.
10		1.54 AC.		
11	1.38 AC.	1.00 AC.	0.14 AC.	0.24 AC.
12		0.42 AC.		
13	11.47 AC.	0.18 AC.	11.29 AC.	
14	49.11 AC.	2.95 AC.		46.16 AC.
15	1.88 AC.	0.37 AC.		1.51 AC.
16		0.12 AC.		
17	116.95 AC.	7.46 AC.	1.18 AC.	108.31 AC.
10-12-16	145.45 AC.	2.08 AC.	143.37 AC.	0
28	1.00 "	0.03 "		0.97 "
11 A		0.22 "		

FED. ROAD	STATE	FED. AID PROJECT NUMBER	STATE	SHEET	TOTAL
CONST. NO.	NO.	NO.	NO.	NO.	SHEETS
8	MCN	S-404 (2)	3404-02	3	6

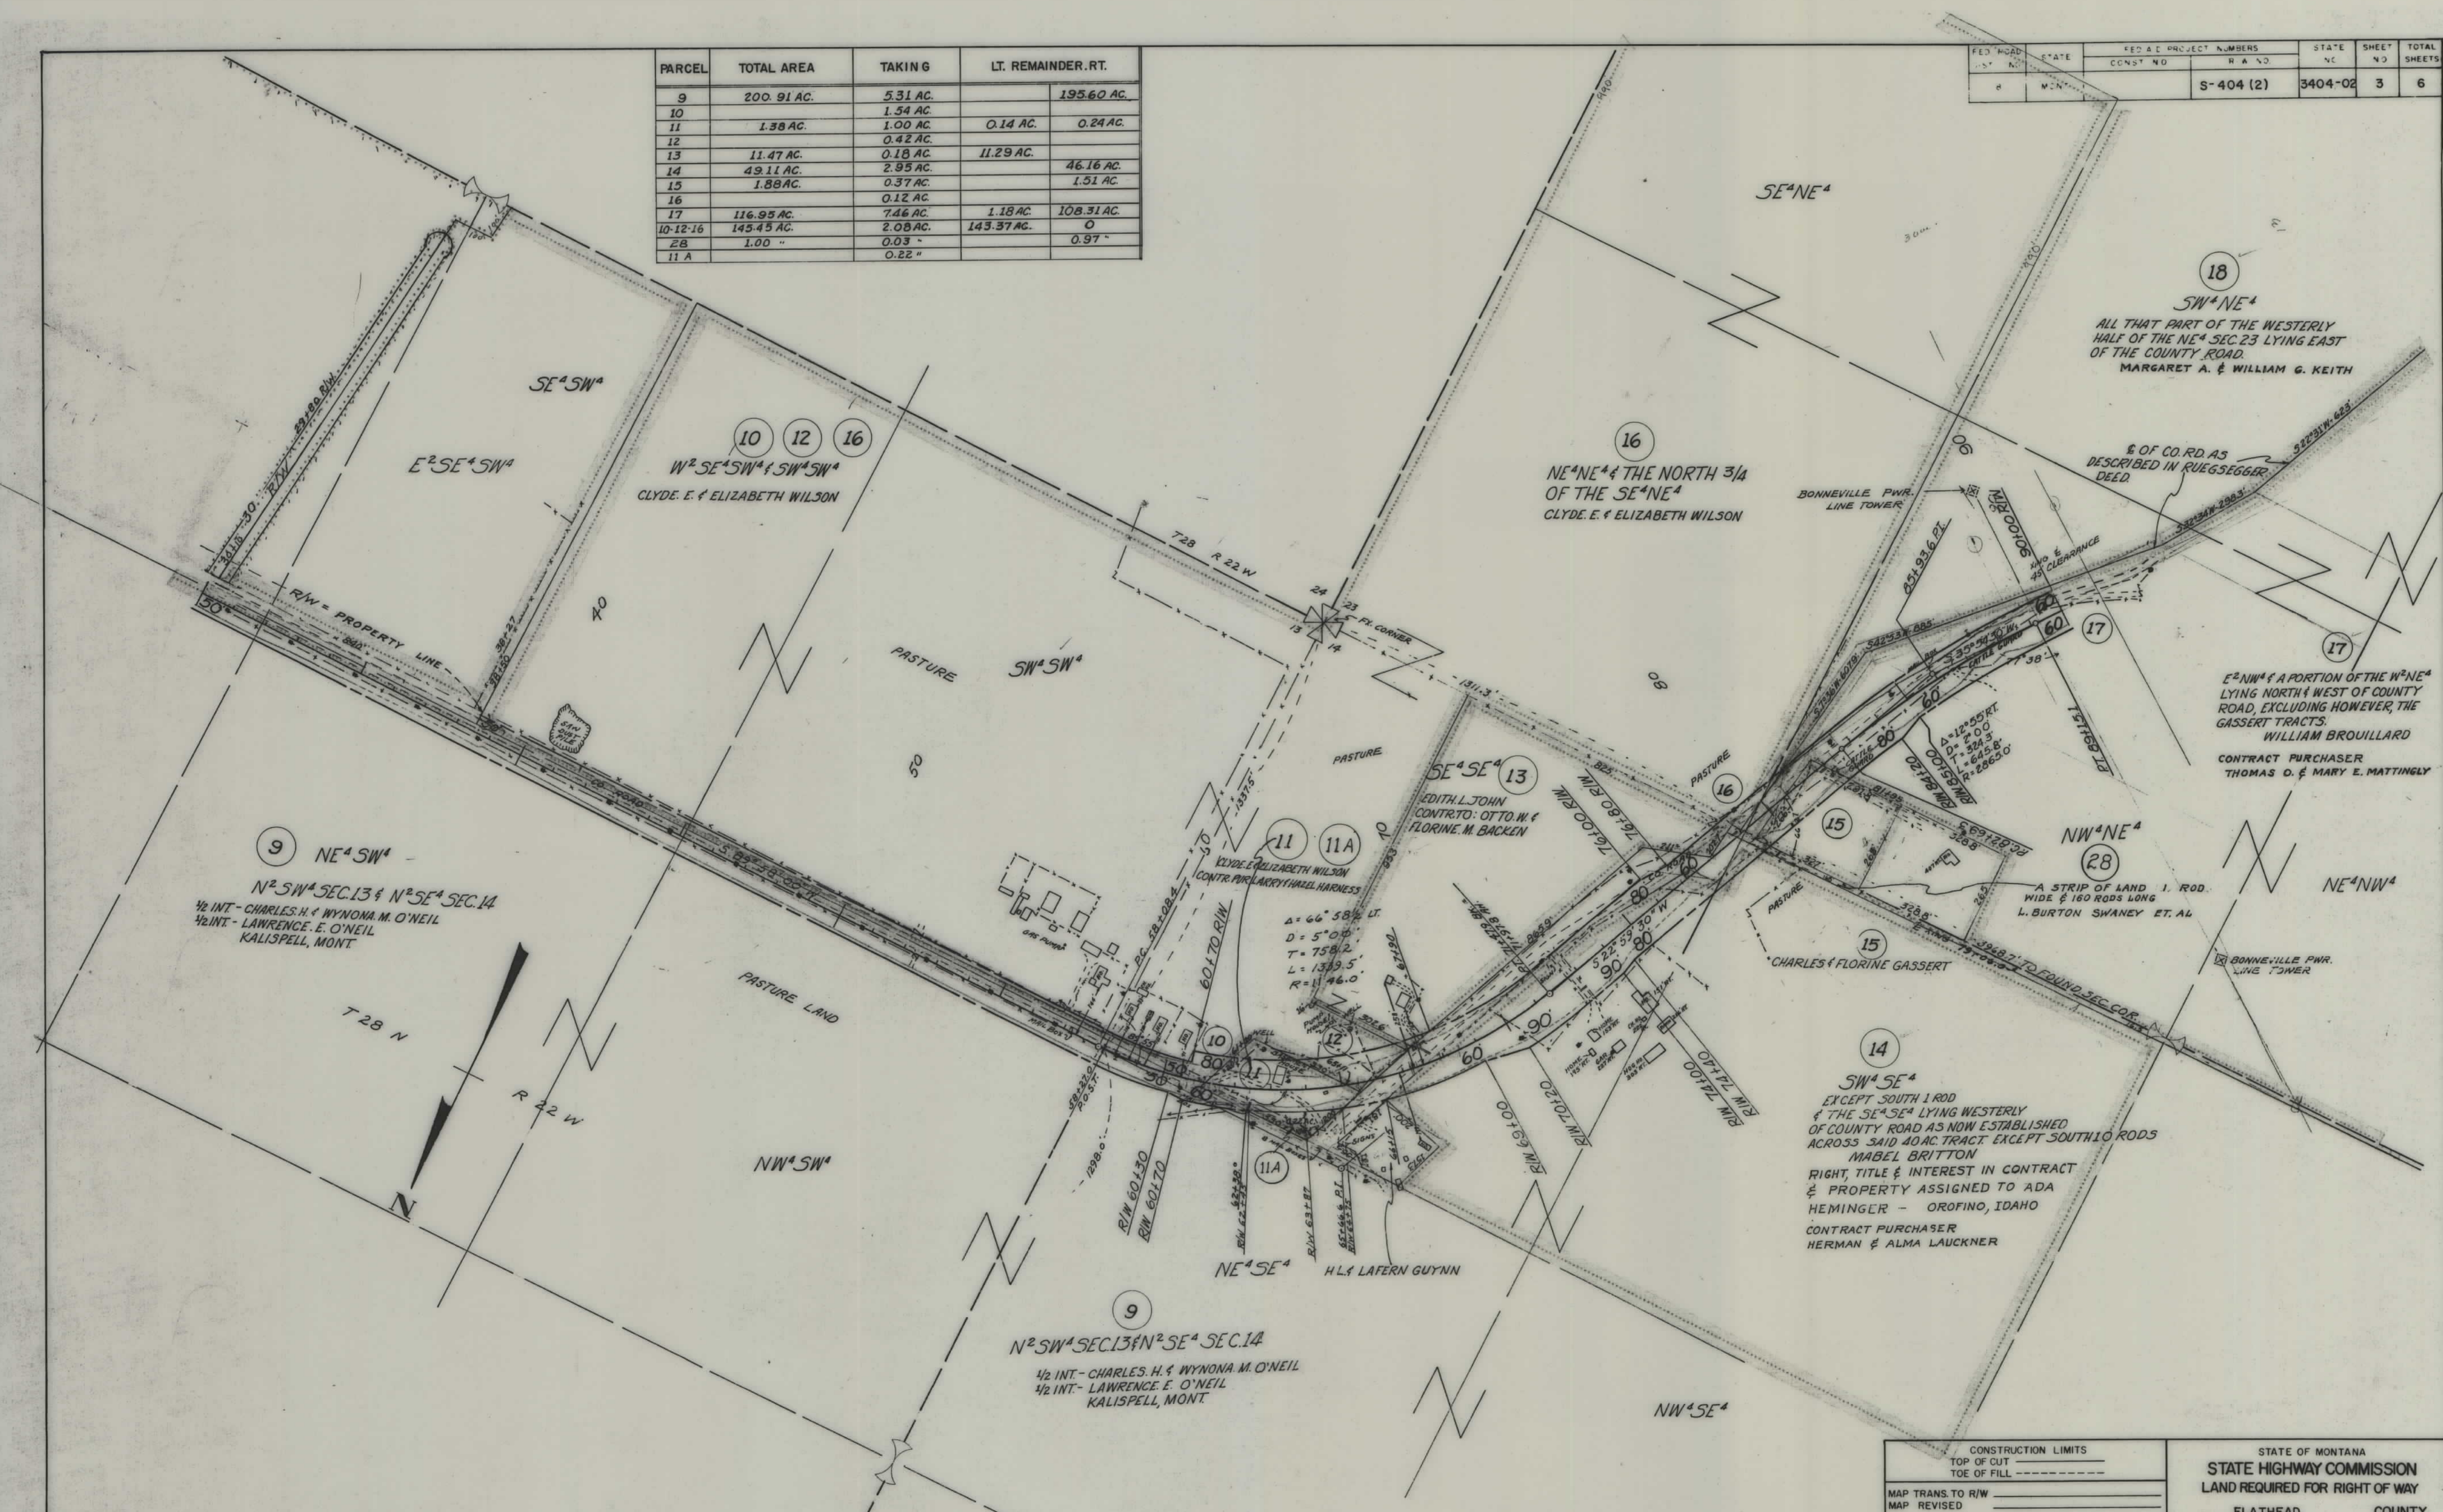


CONSTRUCTION LIMITS
TOP OF CUT
TOE OF FILL
MAP TRANS. TO R/W
MAP REVISED
APPROVAL

STATE OF MONTANA
STATE HIGHWAY COMMISSION
LAND REQUIRED FOR RIGHT OF WAY
FLATHEAD COUNTY
SCALE 1"=200' MAP COMPLETED

PARCEL	TOTAL AREA	TAKING	LT. REMAINDER, RT.
17	117.95 AC.	7.49 AC.	1.18 AC. 109.28 AC.
18	38.04 AC.	1.18 AC.	36.86 AC.
19	84.07 AC.	4.38 AC.	37.66 AC. 42.03 AC.
20	9.79 AC.	2.19 AC.	7.60 AC.
21	168.64 AC.	16.63 AC.	148.80 AC. 3.21 AC.
22	2.99 AC.	0.21 AC.	2.78 AC.
19A		0.13 AC.	


FED. ROAD DIST. NO.	STATE	FED. AID PROJECT NUMBERS	STATE NO.	SHEET NO.	TOTAL SHEETS
8	MONT.	CONST. NO. S-404 (2)	3404-02	4	6

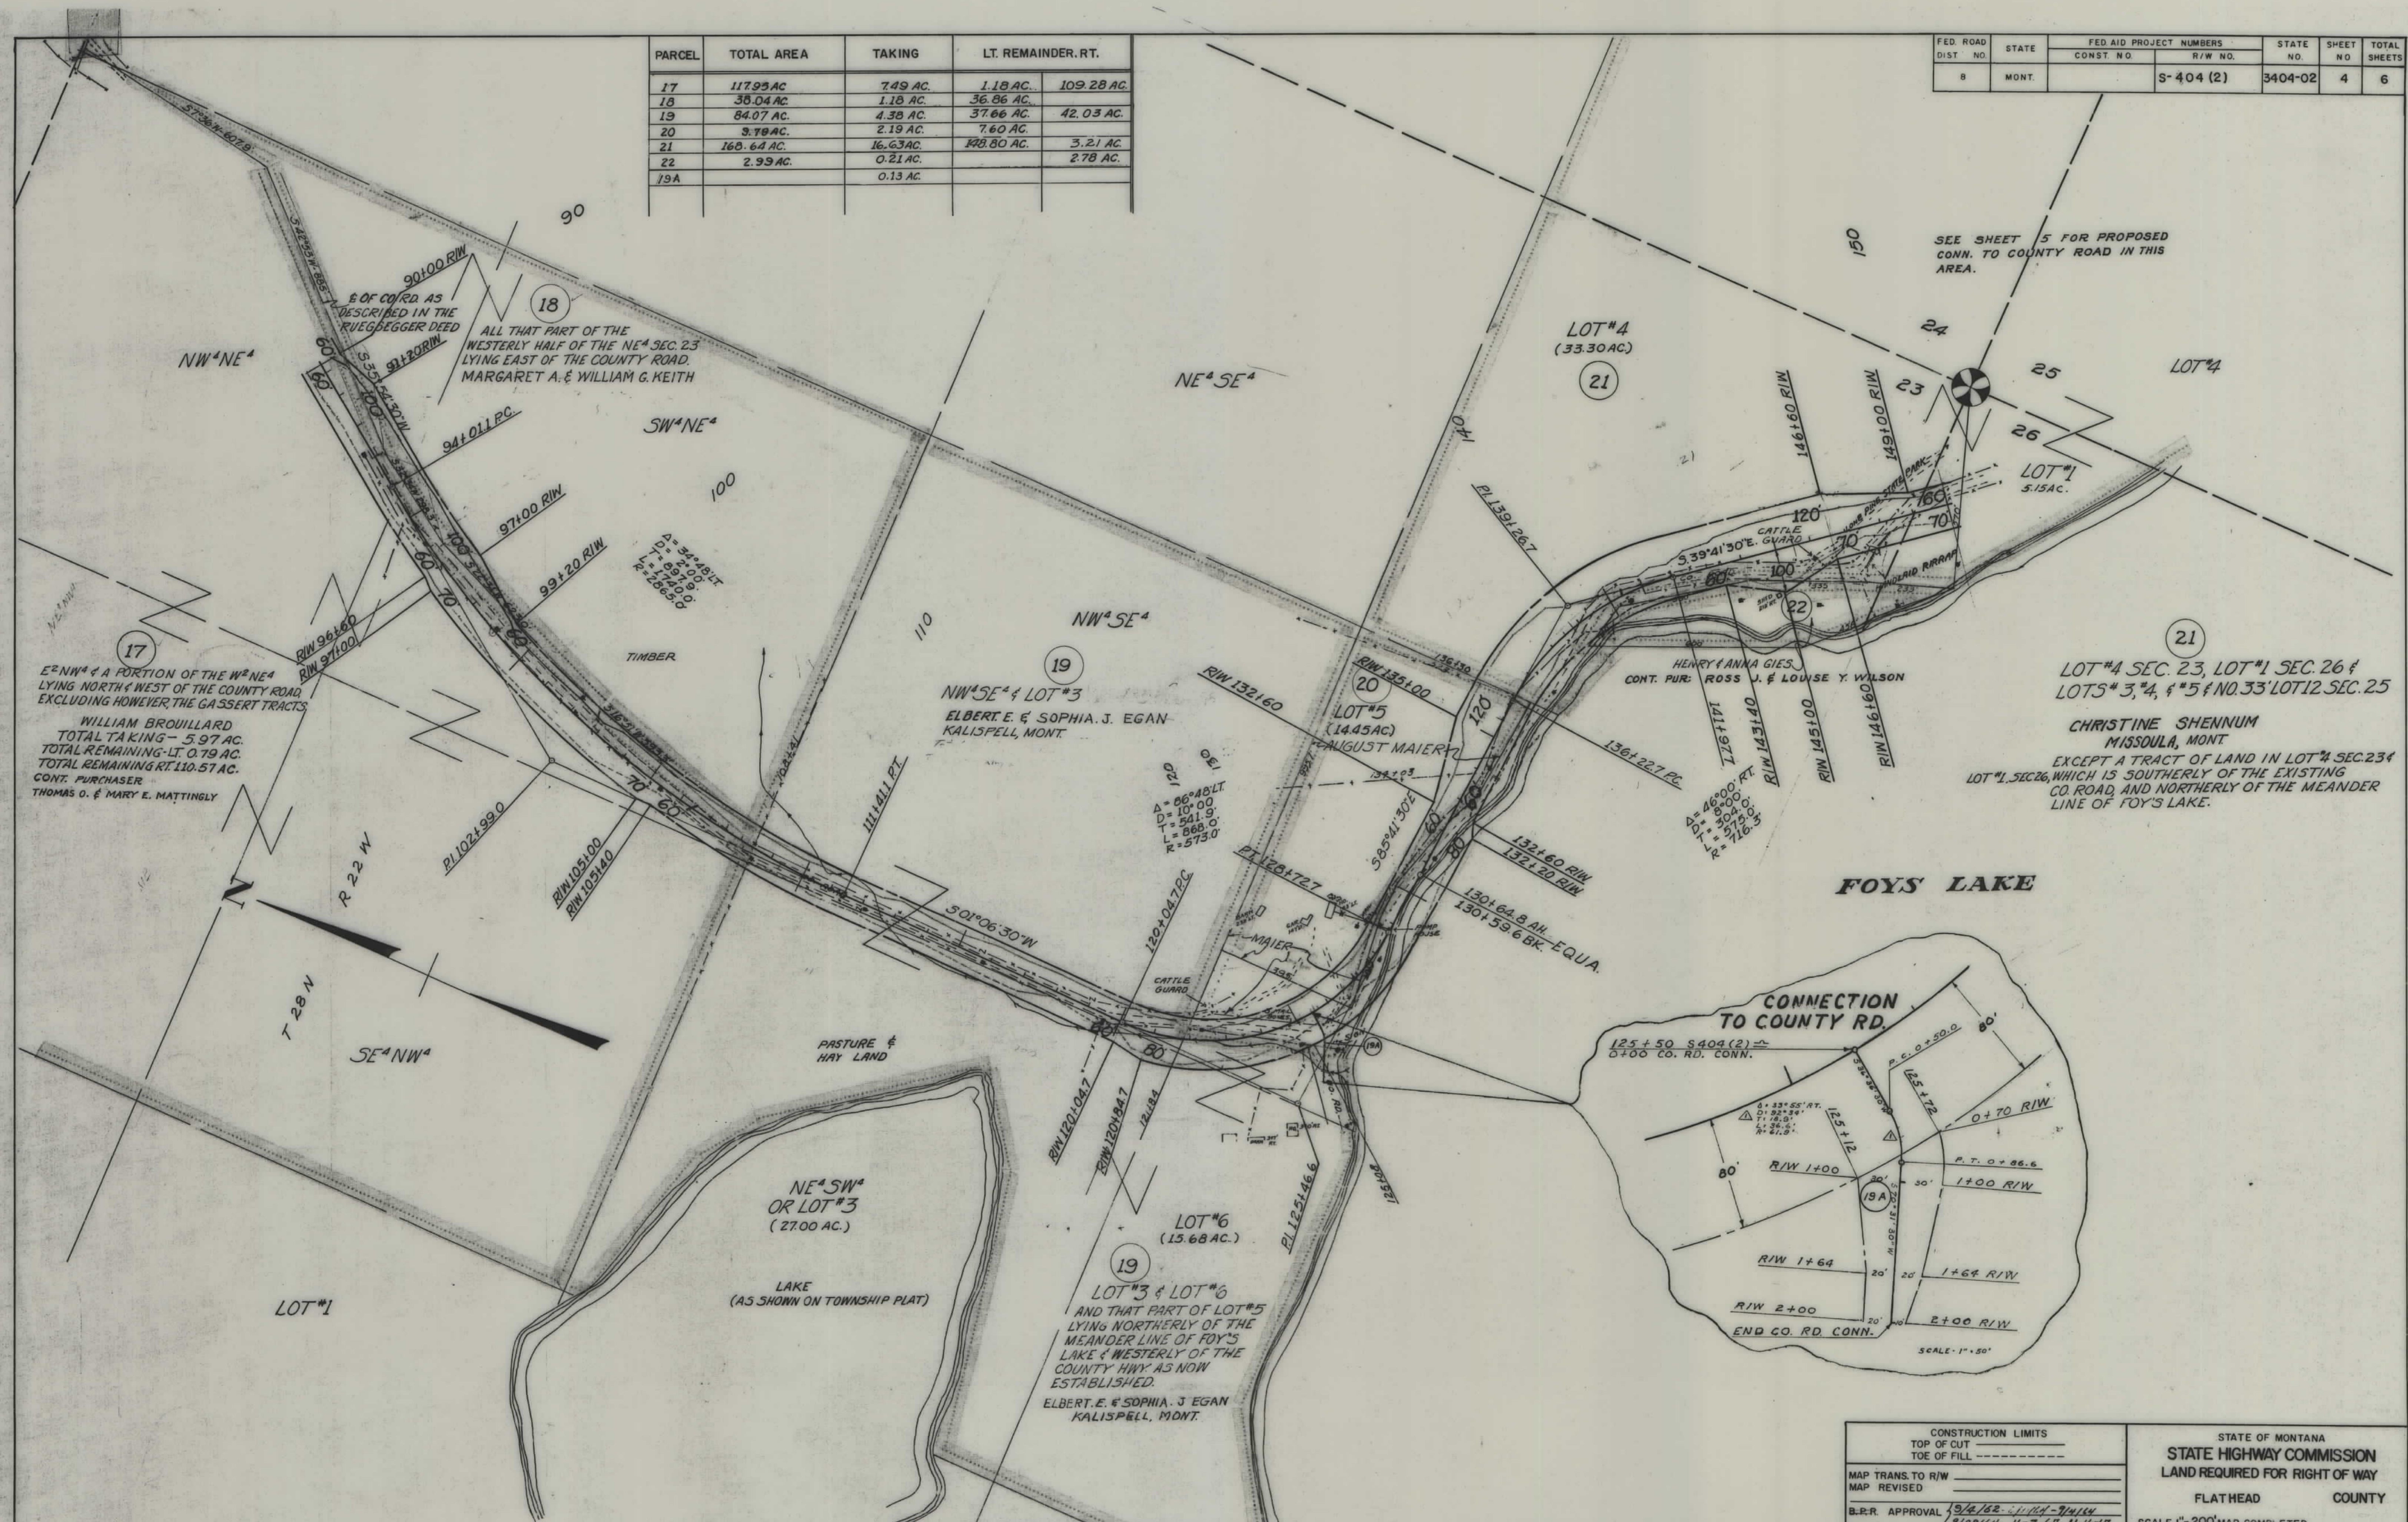

CONSTRUCTION LIMITS		STATE OF MONTANA	
TOP OF CUT	TOE OF FILL	STATE HIGHWAY COMMISSION	
		LAND REQUIRED FOR RIGHT OF WAY	
MAP TRANS. TO R/W		FLATHEAD COUNTY	
MAP REVISED			
B.E.R. APPROVAL 9/4/62 - 11/14/64 - 7/1/64		SCALE 1" = 200' MAP COMPLETED	
9/29/64, 11-3-67, 11-16-67			

PARCEL	TOTAL AREA	TAKING	LT REMAINDER, RT.	CONST. PERMIT AREA
21	168.64 AC.	16.63 AC.	148.80 AC.	3.21 AC.
23		3.38 AC.		0.37 AC.
24	107.54 AC.	2.48 AC.	103.06 AC.	
25	5.51 AC.	0.88 AC.	4.63 AC.	
26		2.72 AC.		
23+26	123.97 AC.	6.10 AC.	115.95 AC.	1.92 AC.
21A		SEE SHEET 5A	5A	0.37 AC.

FED. ROAD DIST. NO.	STATE	FED. AID PROJECT NUMBER	STATE NO.	SHEET NO.	TOTAL SHEETS
8	MONT.	S-404 (2)	3404-02	5	6

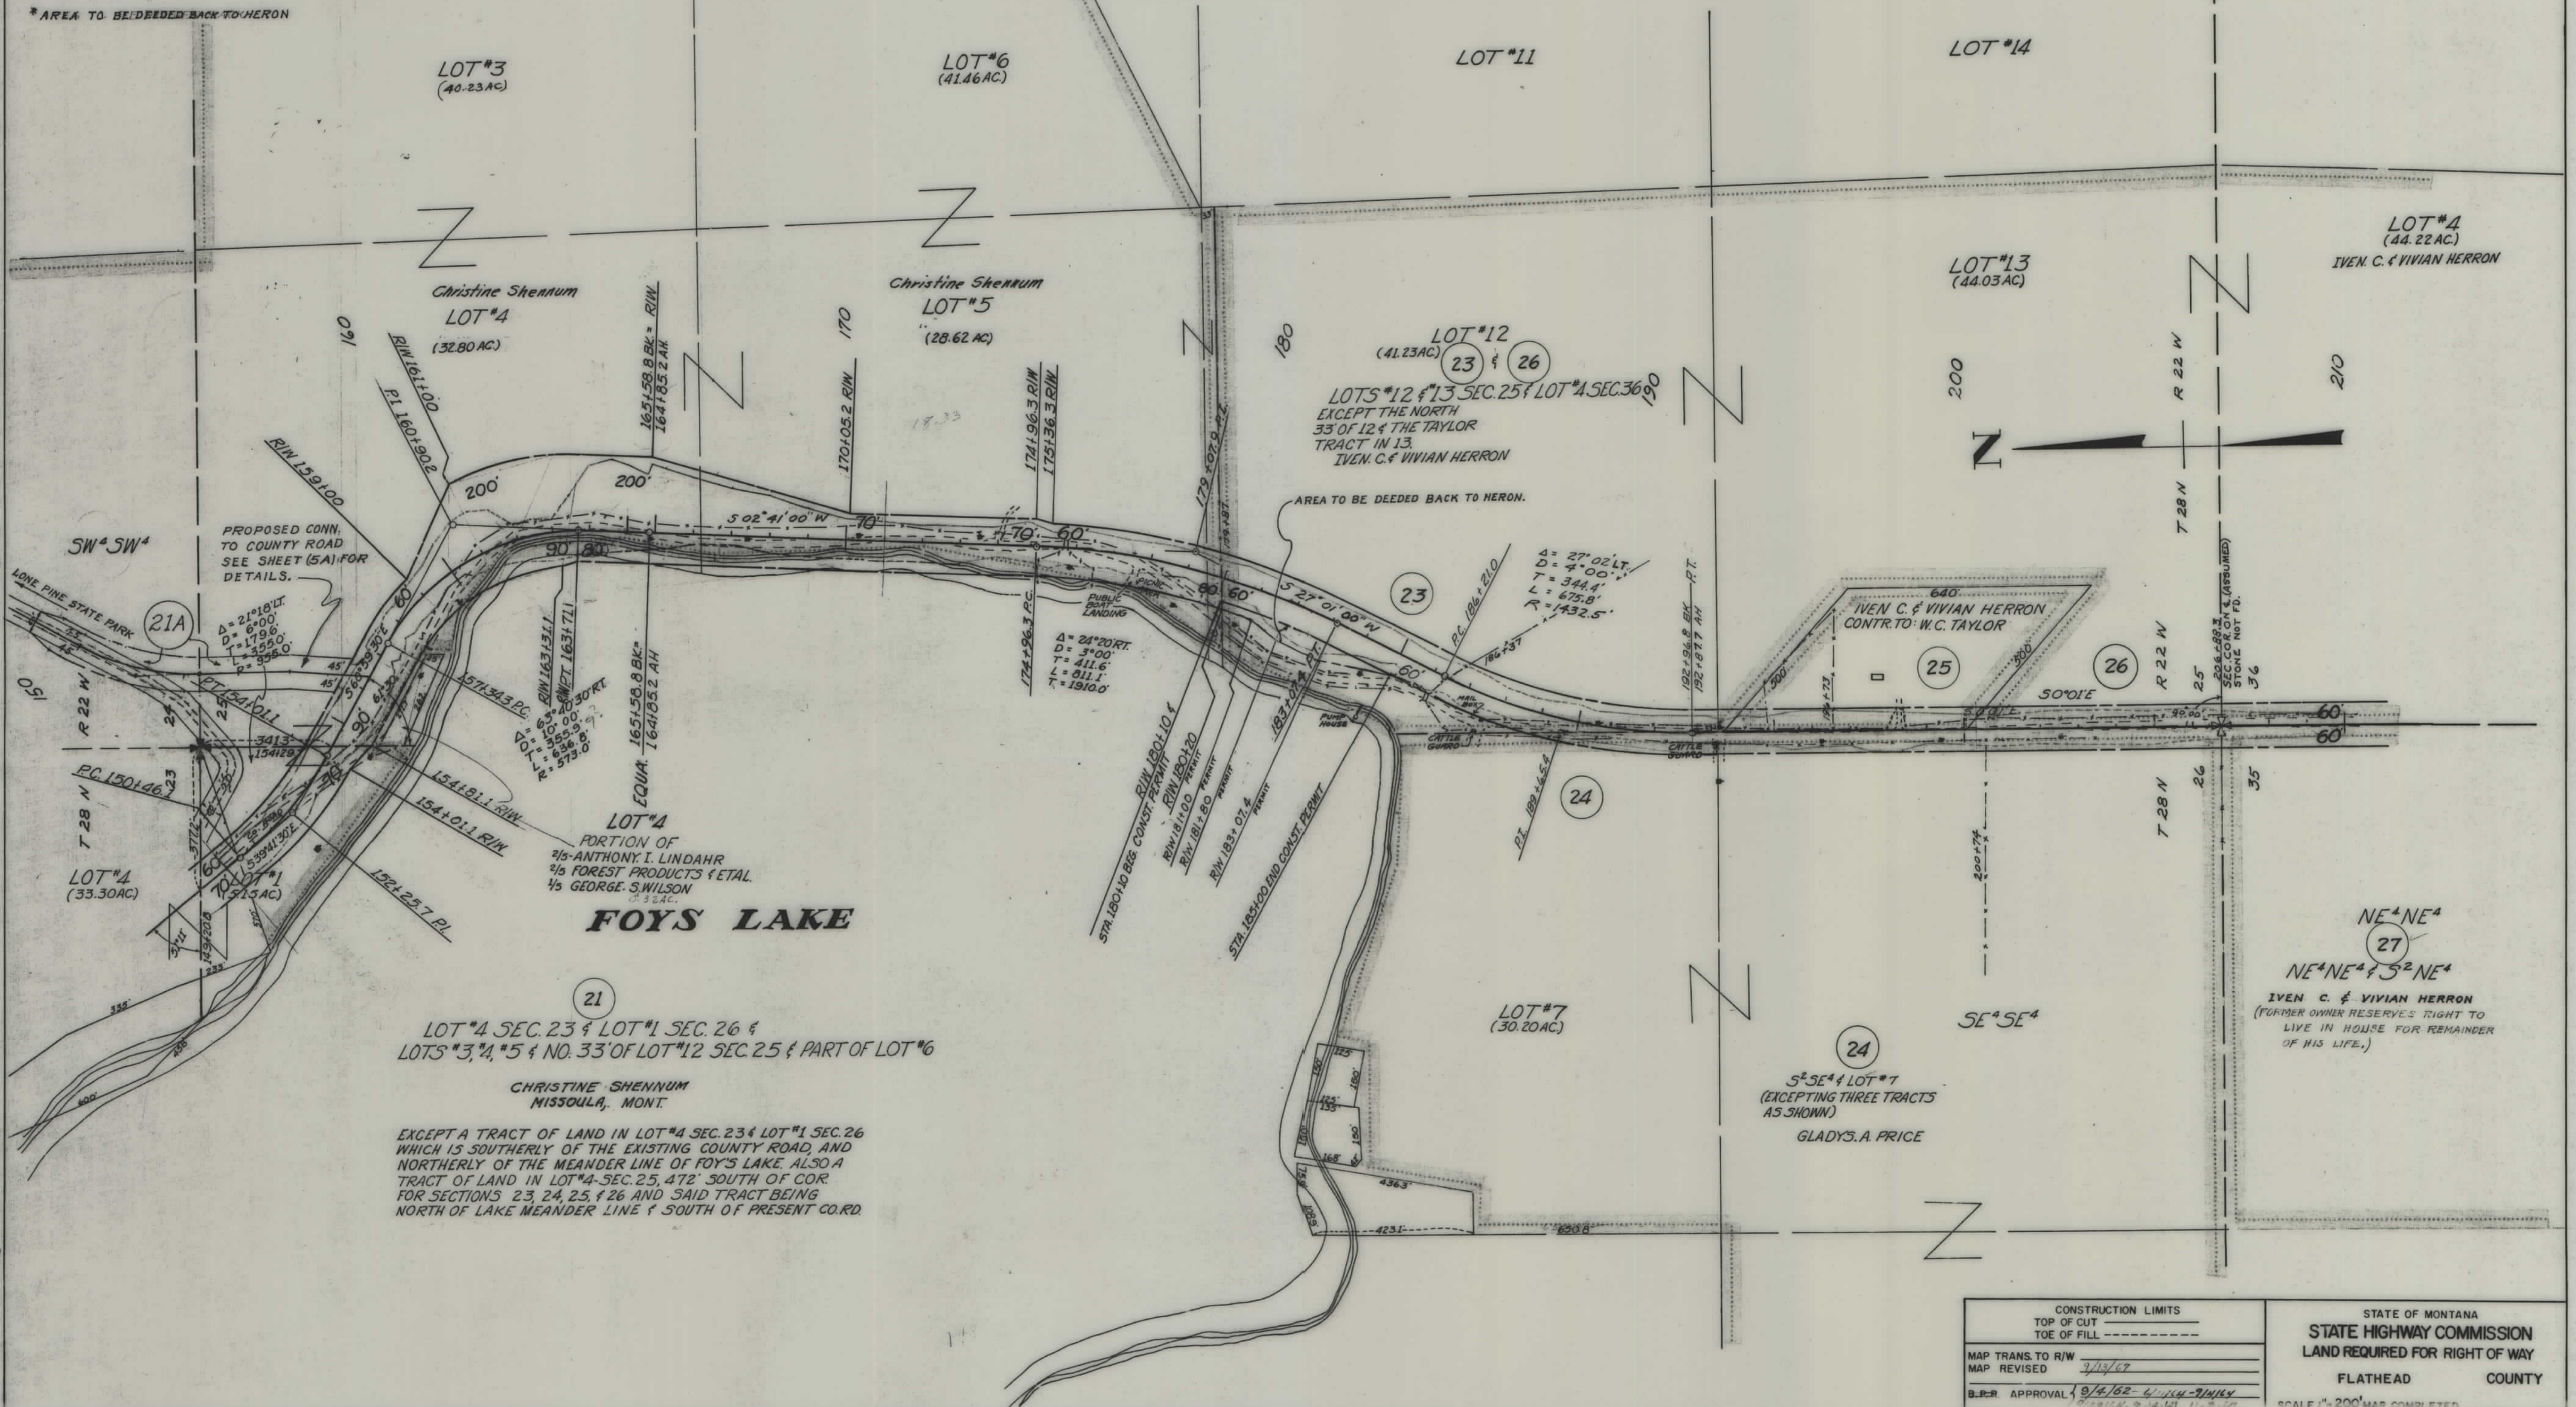

CONSTRUCTION LIMITS		STATE OF MONTANA	
TOP OF CUT		STATE HIGHWAY COMMISSION	
TOE OF FILL		LAND REQUIRED FOR RIGHT OF WAY	
MAP TRANS. TO R/W		FLATHEAD COUNTY	
MAP REVISED 7/17/67		SCALE 1" = 200' MAP COMPLETED	
B.P.R. APPROVAL 9/14/62-4/1/64-7/1/64			

