
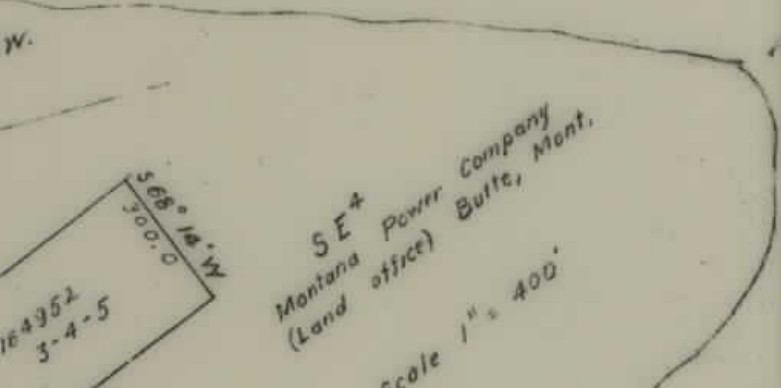


PLANS
NOT
TO
SCALE

- Montana Addition Block 10
- ⑧ LOTS 18, 19 & 20 HENRY KLEIS & BOE HARRINGTON LARSON
 - ⑦ LOTS 21 & 22 - A.C. & MELBA NEILSON
 - ⑥ LOTS 23 & 24 - FLOYD P. & DOROTHEA W. EMIRD
 - ⑤ LOT 25 & E25 LOT 26 - W.D. & ANNA AUNE SA. G.D. BOISFUELLET
 - ④ LOT 27 & W5 LOT 28 & 20 LOT 28 - WM. E. & ADA JANE FELDMAN
 - ③ LOT 29 W10 LOT 30 & E10 LOT 30 - JAMES A. WILKINSON
 - ② LOT 31 & W20 LOT 30 - JAMES W. & DOROTHY CARROLL
 - ① LOT 32 & E LOT 33 - EARL E. & IRENE G. COOLEY
 - ① LOT 34 & W LOT 33 - PHILLIP & CLADYS NELSON

- WEST LOTS 8, 9, 10, 11 CH.CH. AGREEMENT FROM R.R.
- ⑩ WEST LOTS 8, 9, 10, 11 (W 120' OF N² BLK 10) - C.M. ST. P. & P. R.R.
 - ⑪ LOT 5 - JAMES W. & DOROTHY CARROLL
 - ⑫ LOTS 6 & 7 - REUBEN A. & CHARLOTTE T. DIETERT
 - ⑬ LOTS 8, 9 & 10 - H. R. & ZULA ALICE DIX
 - ⑭ LOTS 11 & 12 - ORVILLE BREWER
 - ⑮ N 70' LOTS 13, 14, 15, 16, & 17 - EDITH MAY NADEAU
 - ⑯ S 60' LOTS 13, 14, 15, 16 & 17 CHARLES H. PEW
 - ⑰ C.M. ST. P. & P. Railroad

FED. ROAD DIST. NO.	STATE	FED. AID PROJ. NO.	R/W NO.	SHEET NO.	TOTAL SHEETS
1	MONT.	U-405(1)	5405-01	1	1

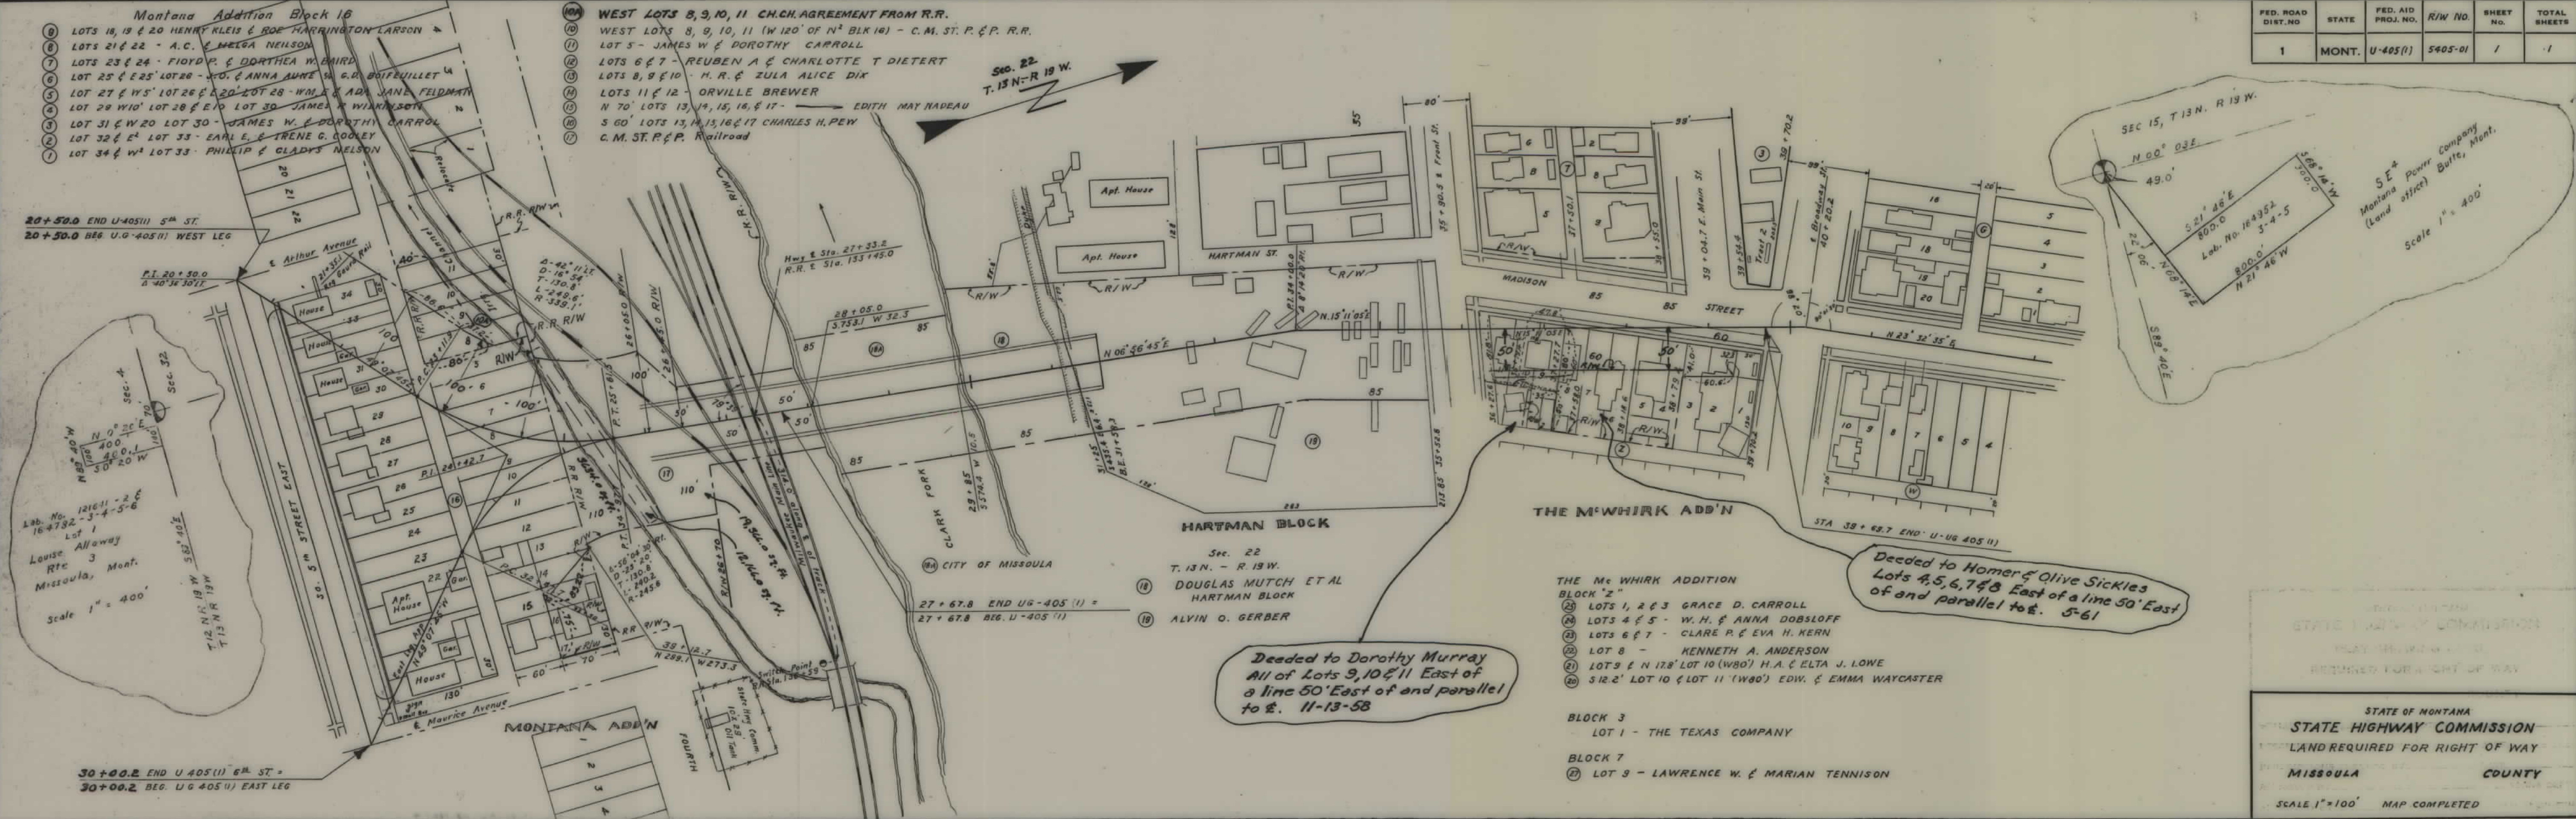

SE4
Montana Power Company
(Land office) Butte, Mont.
Scale 1" = 400'

STATE OF MONTANA
STATE HIGHWAY COMMISSION
LAND REQUIRED FOR RIGHT OF WAY
MISSOULA COUNTY
SCALE 1" = 100' MAP COMPLETED