

PLANS
NOT
TO
SCALE

FED. ROAD DIST. NO.	STATE	FED. AID PROJECT NUMBERS		STATE NO.	SHEET NO.	TOTAL SHEETS
		CONST. NO.	R/W NO.			
8	MONT.	R.A.D.-10 (1)		7010-01	1	2


STATE OF MONTANA

STATE HIGHWAY COMMISSION


RIGHT OF WAY PLAN OF

FEDERAL AID PROJECT NO. R-AD-10 (1)

MALMSTROM AIR BASE ACCESS ROAD

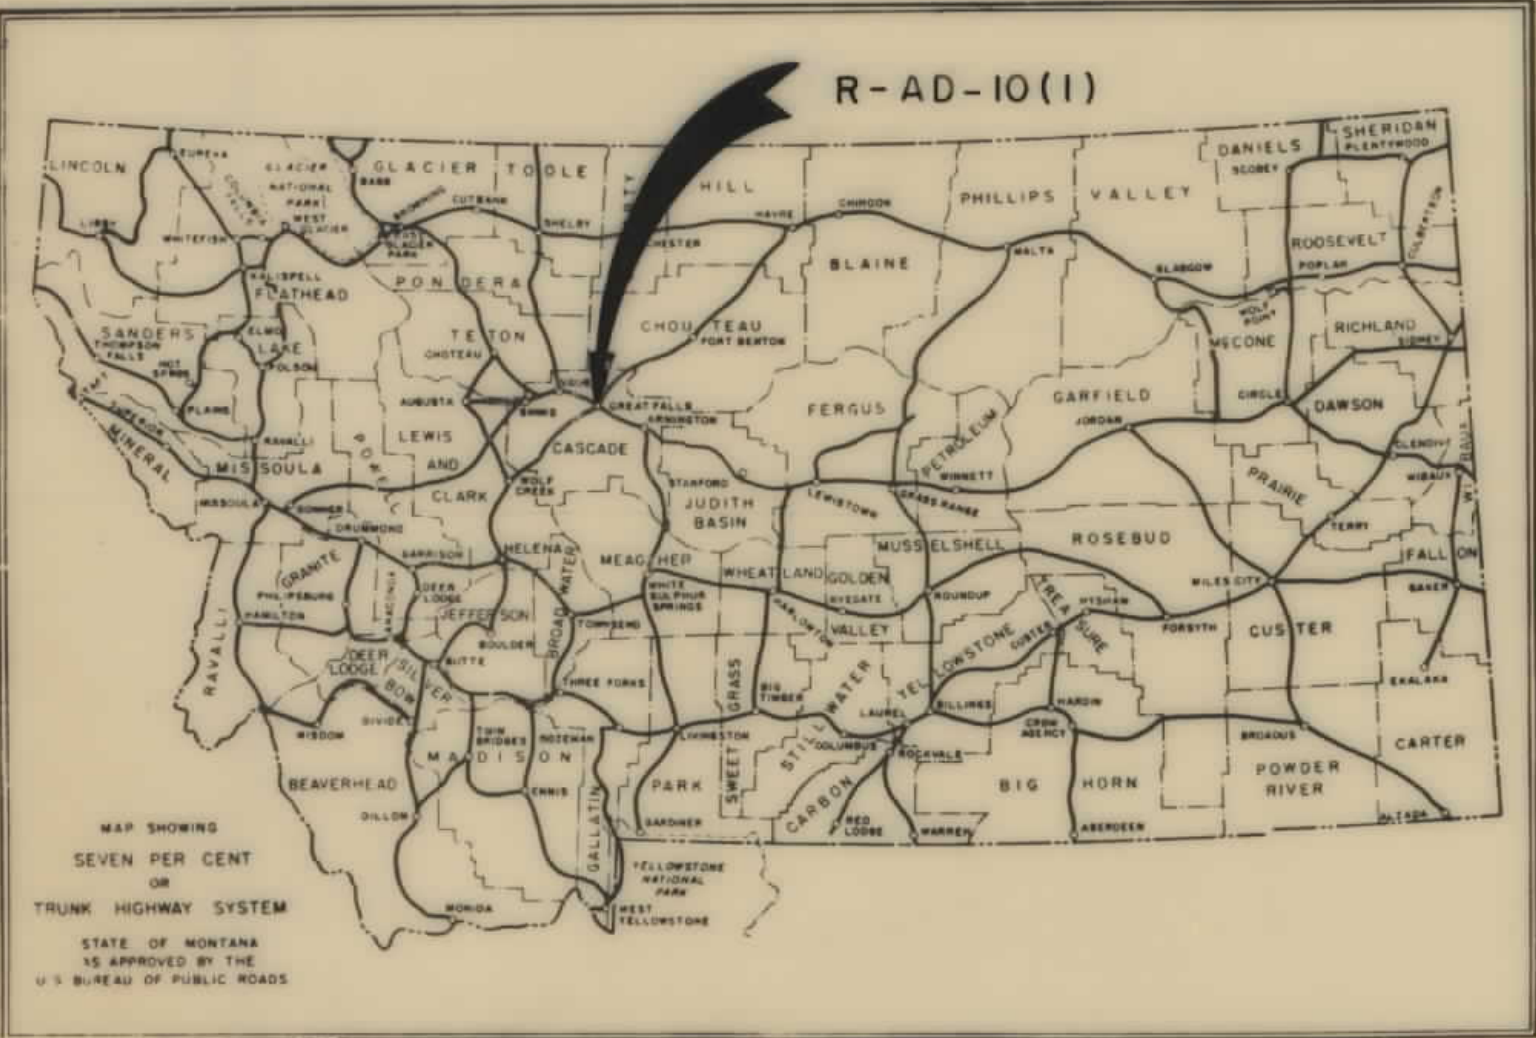

INDEX		
PARCEL NO.	OWNERSHIPS	SHEET NO.

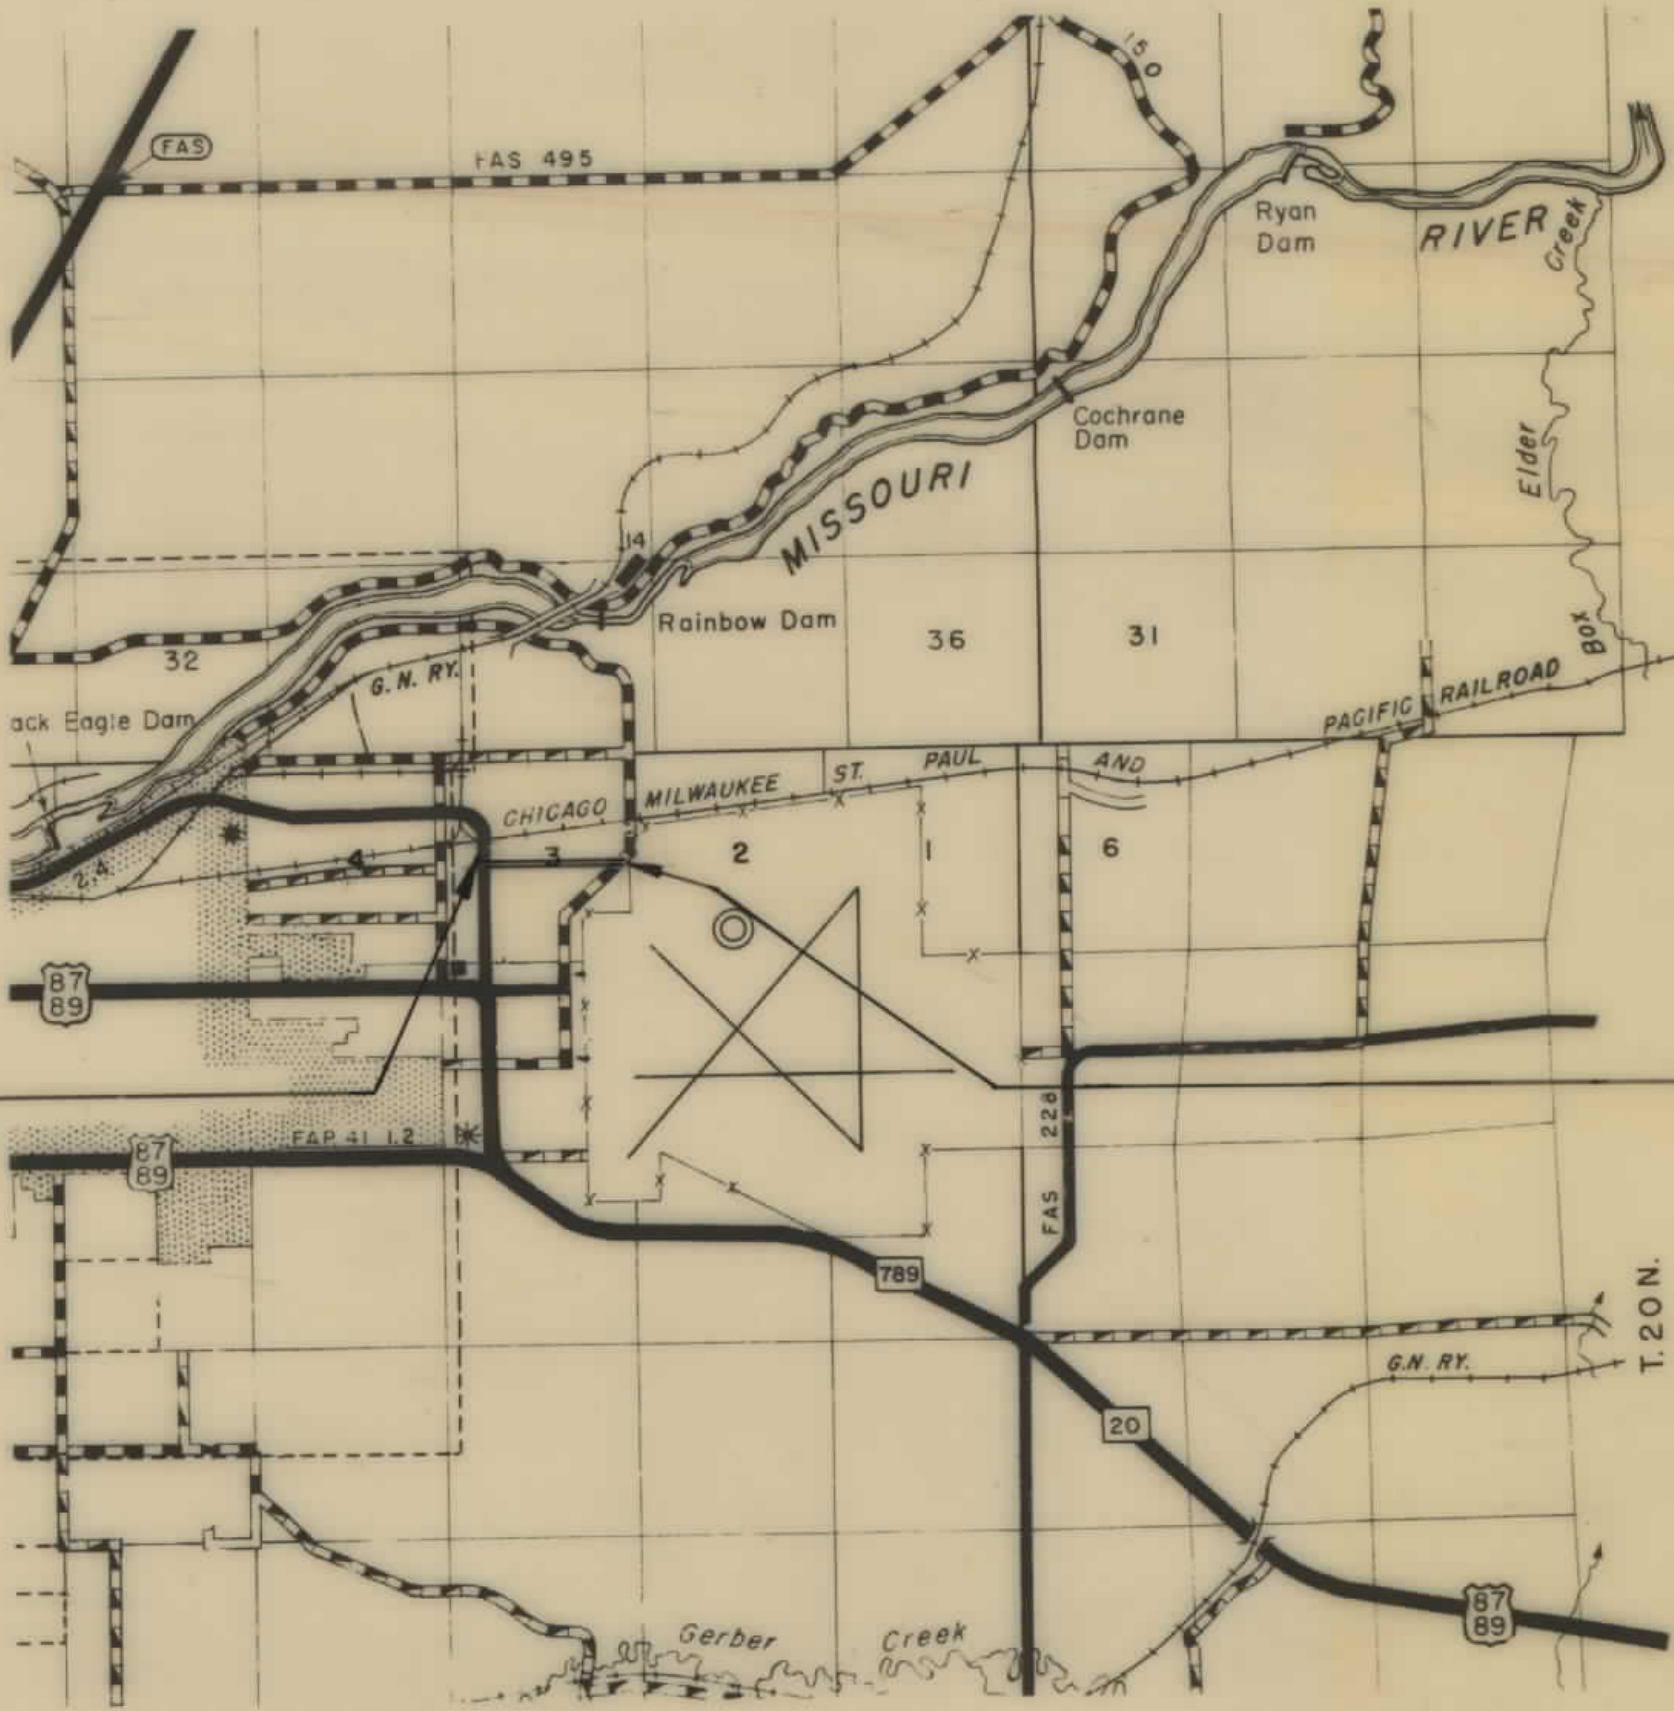

CONVENTIONAL SIGNS		
STATE AND NATIONAL LINE.....	=====	
COUNTY LINE.....	-----	
CITY, VILLAGE OR BOROUGH LINE.....	-----	
TOWNSHIP LINE.....	-----	
SECTION LINE.....	-----	
RESERVATION LINE.....	=====	
FENCE LINE.....	=====	
GUARD RAIL.....	=====	
OWNERSHIP BOUNDARY.....	=====	
RIGHT OF WAY LINE.....	=====	
RIGHT OF WAY LINE FENCED.....	=====	
TRAVELED WAY.....	=====	
RAILROADS.....	=====	
RETAINING WALLS.....	=====	
BASE OR SURVEY LINE.....	=====	
LEVEE.....	=====	
CULVERTS IN PLACE (PLAN).....	=====	
NEW CULVERTS (PLAN).....	=====	
NEW CULVERTS (PROFILE).....	=====	
TROLLEY POLE.....	=====	
POWER POLE.....	=====	
TELEPHONE OR TELEGRAPH POLE.....	=====	
MARSH.....	=====	
DITCH.....	=====	
RIPRAP.....	=====	
BRIDGE.....	=====	
SECTION CORNER.....	=====	
1/4 SECTION CORNER.....	=====	
1/16 CORNER.....	=====	
CENTER OF SECTION.....	=====	
CONTROL OF ACCESS WITH FENCE.....	=====	
CONTROL OF ACCESS WITHOUT FENCE.....	=====	
PARCEL NUMBER.....	=====	
CATTLE GUARD.....	=====	
GATE IN FENCE.....	=====	
CONSTRUCTION LIMITS.....	=====	


STA. 0+30 BEG. R-AD-10(1)=

R.O.C. STA. 98 + 57.1 ON S-US-386(1)

STA. 41+35.3 END R-AD-10(1)

FED. ROAD DIST. NO.	STATE	FED. AID PROJECT NUMBERS		STATE NO.	SHEET NO.	TOTAL SHEETS
		CONST. NO.	R/W NO.			
8	MONT.	R-AD 10(1)			2	2

MALMSTROM AIR BASE ACCESS RD.

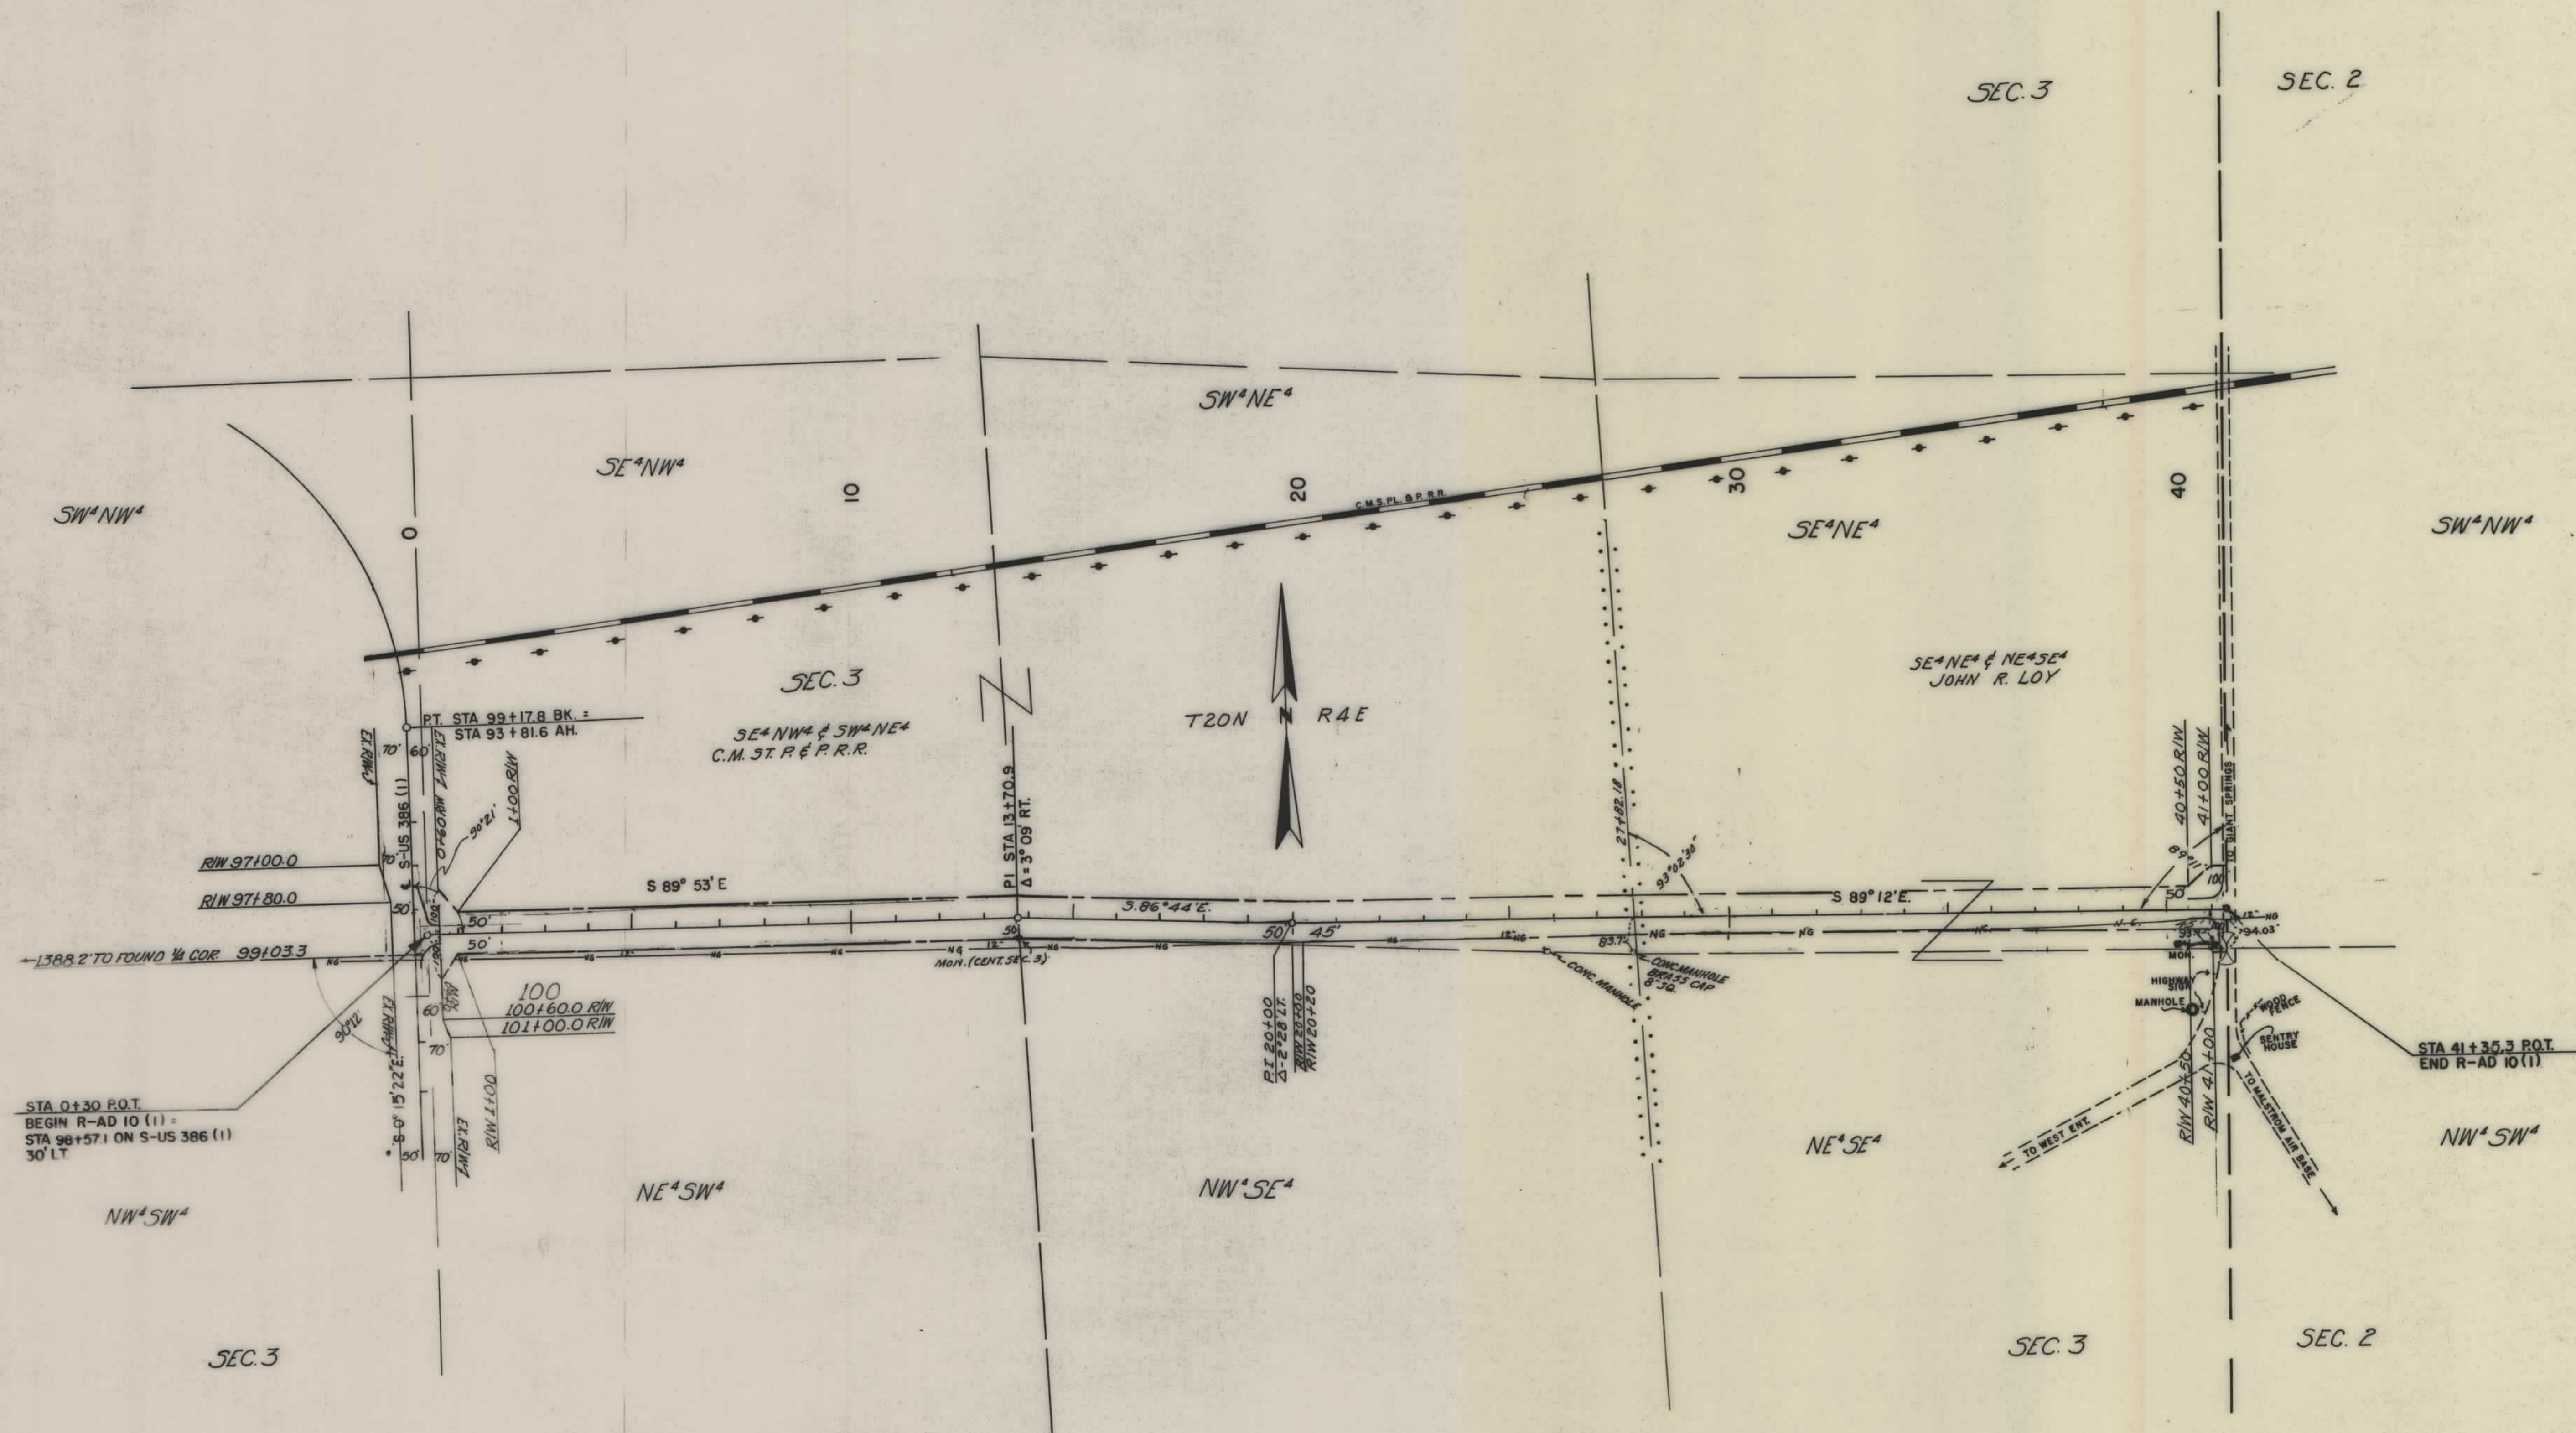

CONSTRUCTION LIMITS	
TOP OF CUT	-----
TOE OF FILL	-----
MAP TRANS. TO R/W	

STATE OF MONTANA
STATE HIGHWAY COMMISSION
LAND REQUIRED FOR RIGHT OF WAY