


PLANS
NOT
TO
SCALE



FED. ROAD DIST. NO.	STATE	FED. AID PROJECT NUMBERS		STATE NO.	SHEET NO.	TOTAL SHEETS
		CONST. NO.	R/W NO.			
8	MONT.		F-28 (3)	1028-03	1	7

ROUNDUP - GRASS RANGE

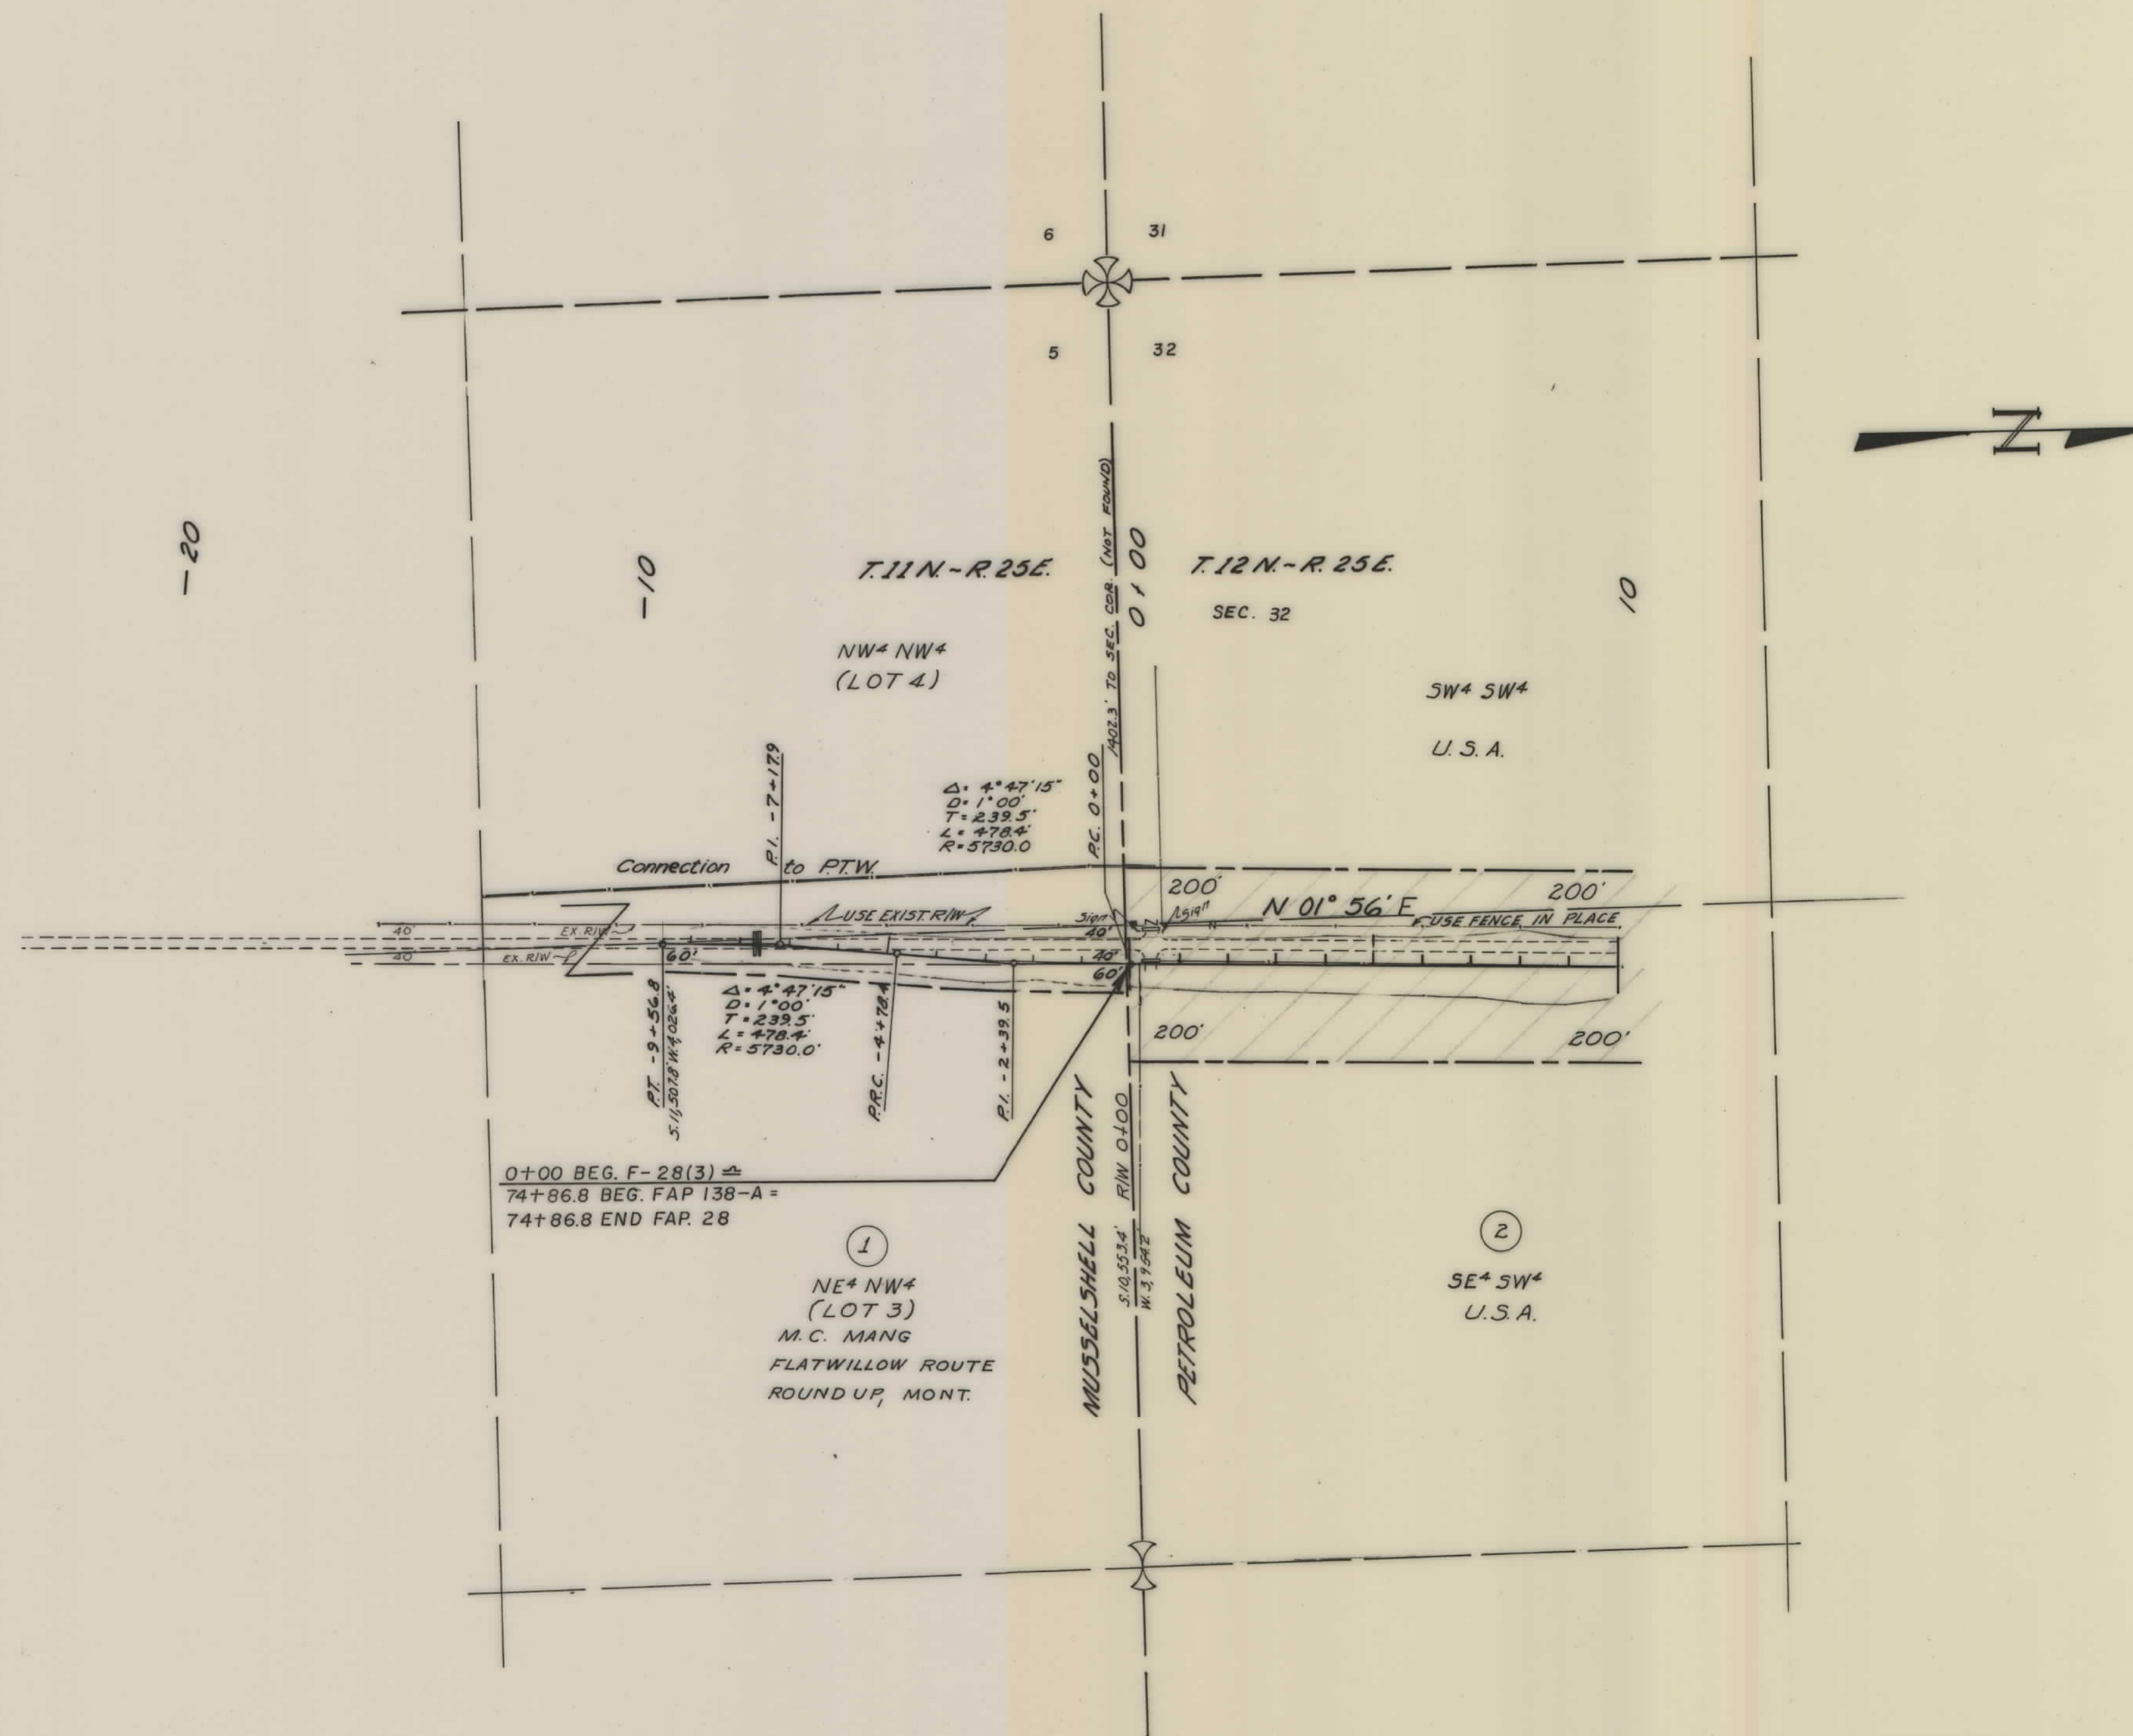


CONSTRUCTION LIMITS		STATE OF MONTANA	
TOP OF CUT -----		STATE HIGHWAY COMMISSION	
TOE OF FILL -----		LAND REQUIRED FOR RIGHT OF WAY	
MAP TRANS. TO R/W -----		MUSSELSHELL & PETROLEUM COUNTIES	
MAP REVISED -----		SCALE 1"=200' MAP COMPLETED	
B.P.R. APPROVAL 9/25/61			

FED. ROAD DIST. NO.	STATE	FED. AID PROJECT NUMBERS		STATE NO.	SHEET NO.	TOTAL SHEETS
		CONST. NO.	R/W NO.			
8	MONT.		F-28(3)	1028-03	3	7

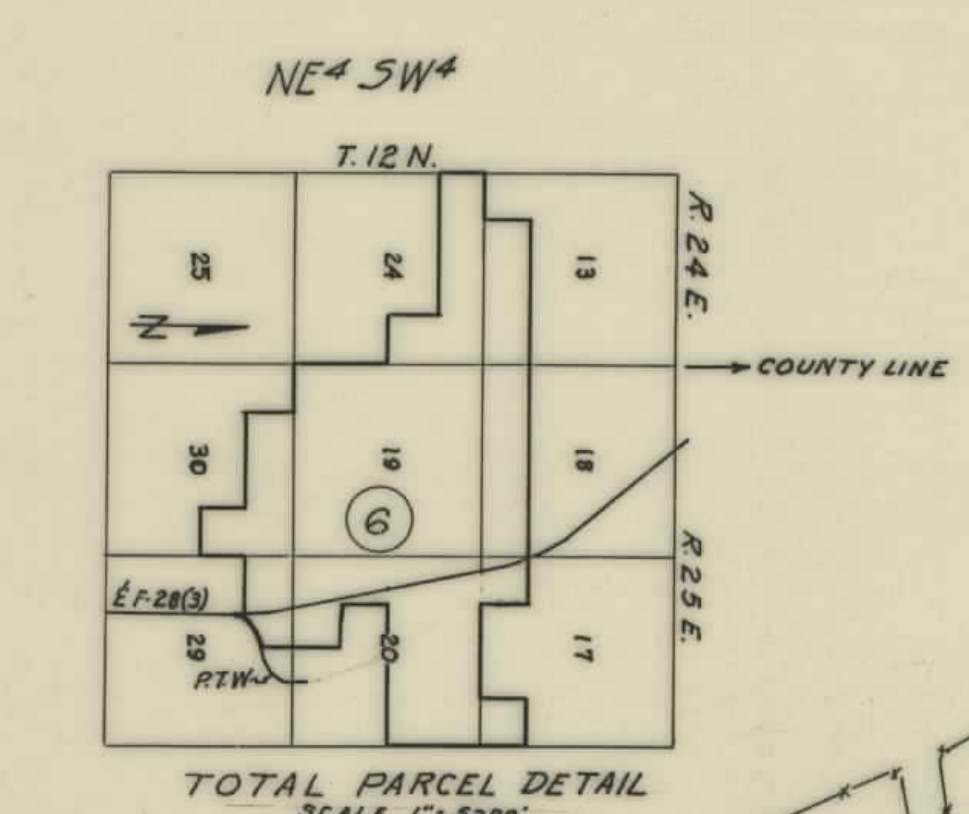
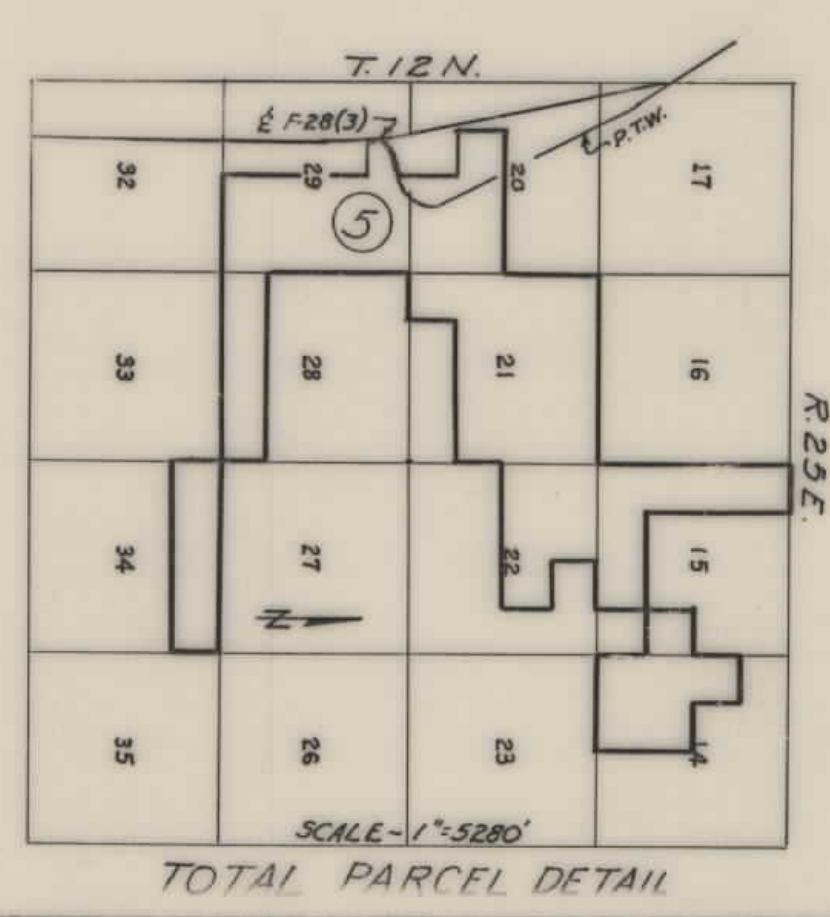


CONSTRUCTION LIMITS		STATE OF MONTANA	
TOP OF CUT	TOE OF FILL	STATE HIGHWAY COMMISSION	
MAP TRANS. TO R/W		LAND REQUIRED FOR RIGHT OF WAY	
MAP REVISED		PETROLEUM COUNTY	
B.P.R. APPROVAL 9/25/41		SCALE 1" = 200' MAP COMPLETED	

FED. ROAD DIST. NO.	STATE	FED. AID PROJECT NUMBERS		STATE NO.	SHEET NO.	TOTAL SHEETS
		CONST. NO.	R/W NO.			
8	MONT.		F-28(3)	1028-03	4	7

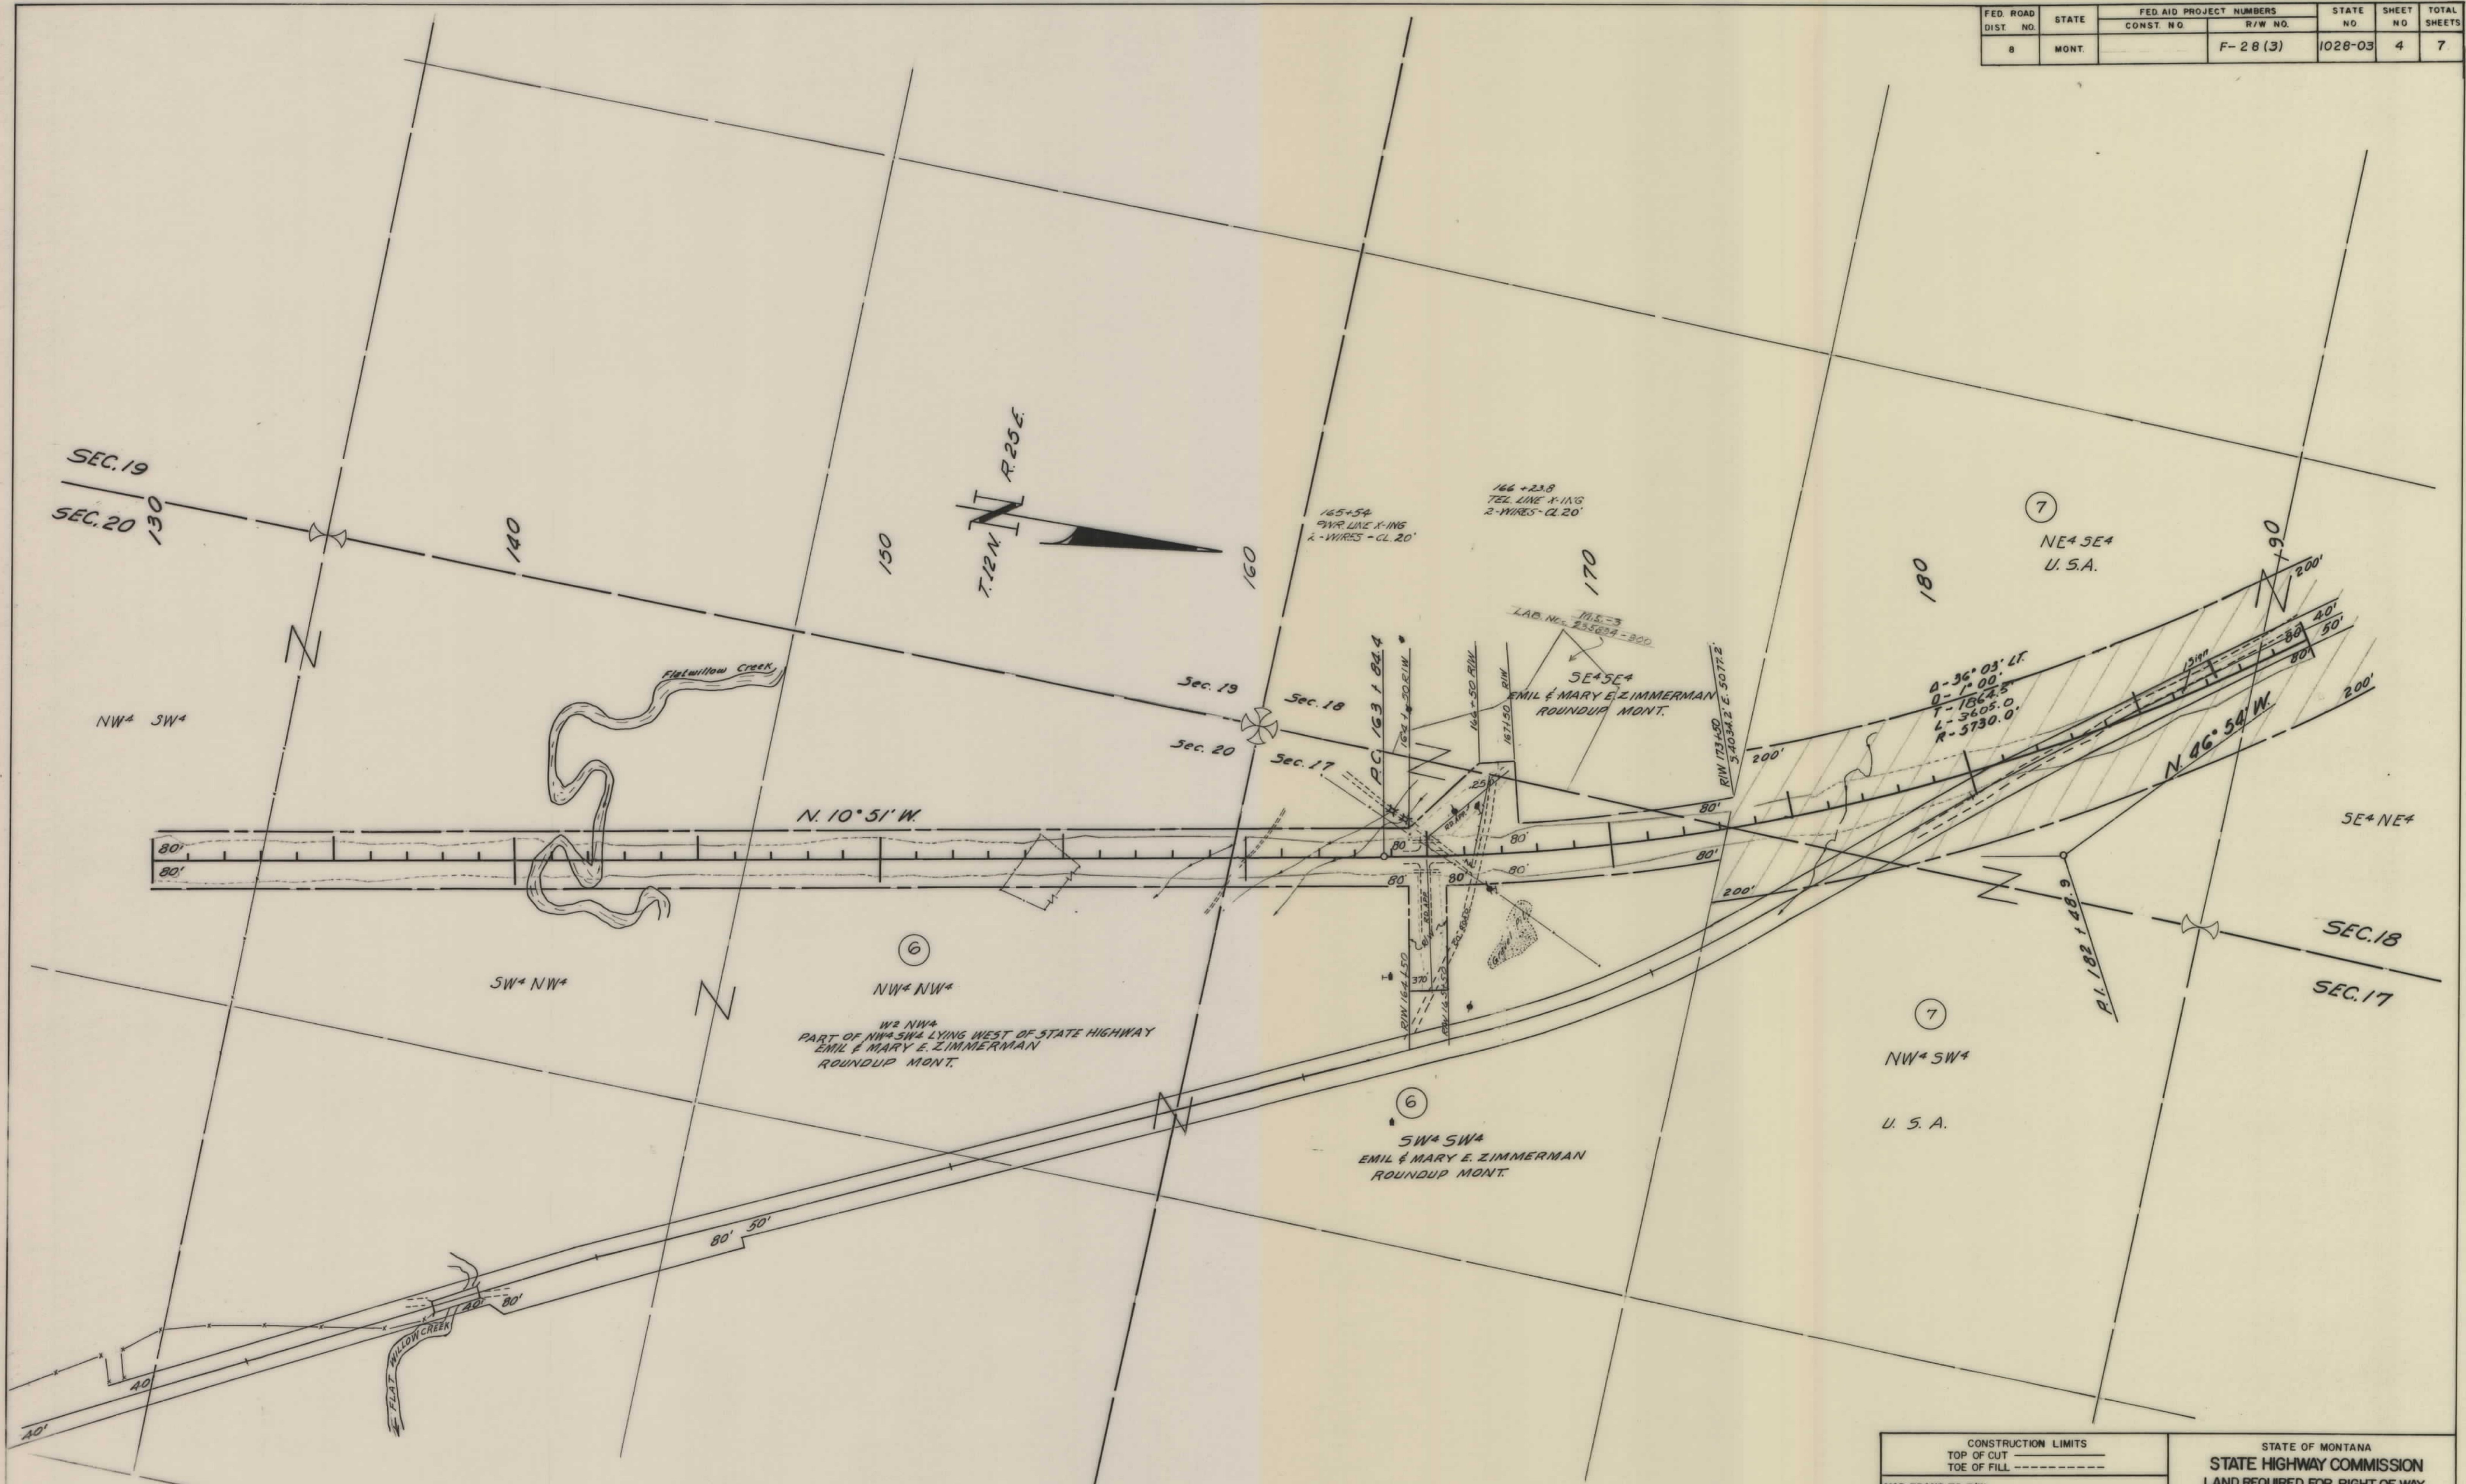


FED. ROAD DIST. NO.	STATE	FED. AID PROJECT NUMBERS		STATE NO.	SHEET NO.	TOTAL SHEETS
		CONST. NO.	R. W. NO.			
8	MONT.		F-28(3)	1028-03	5	7

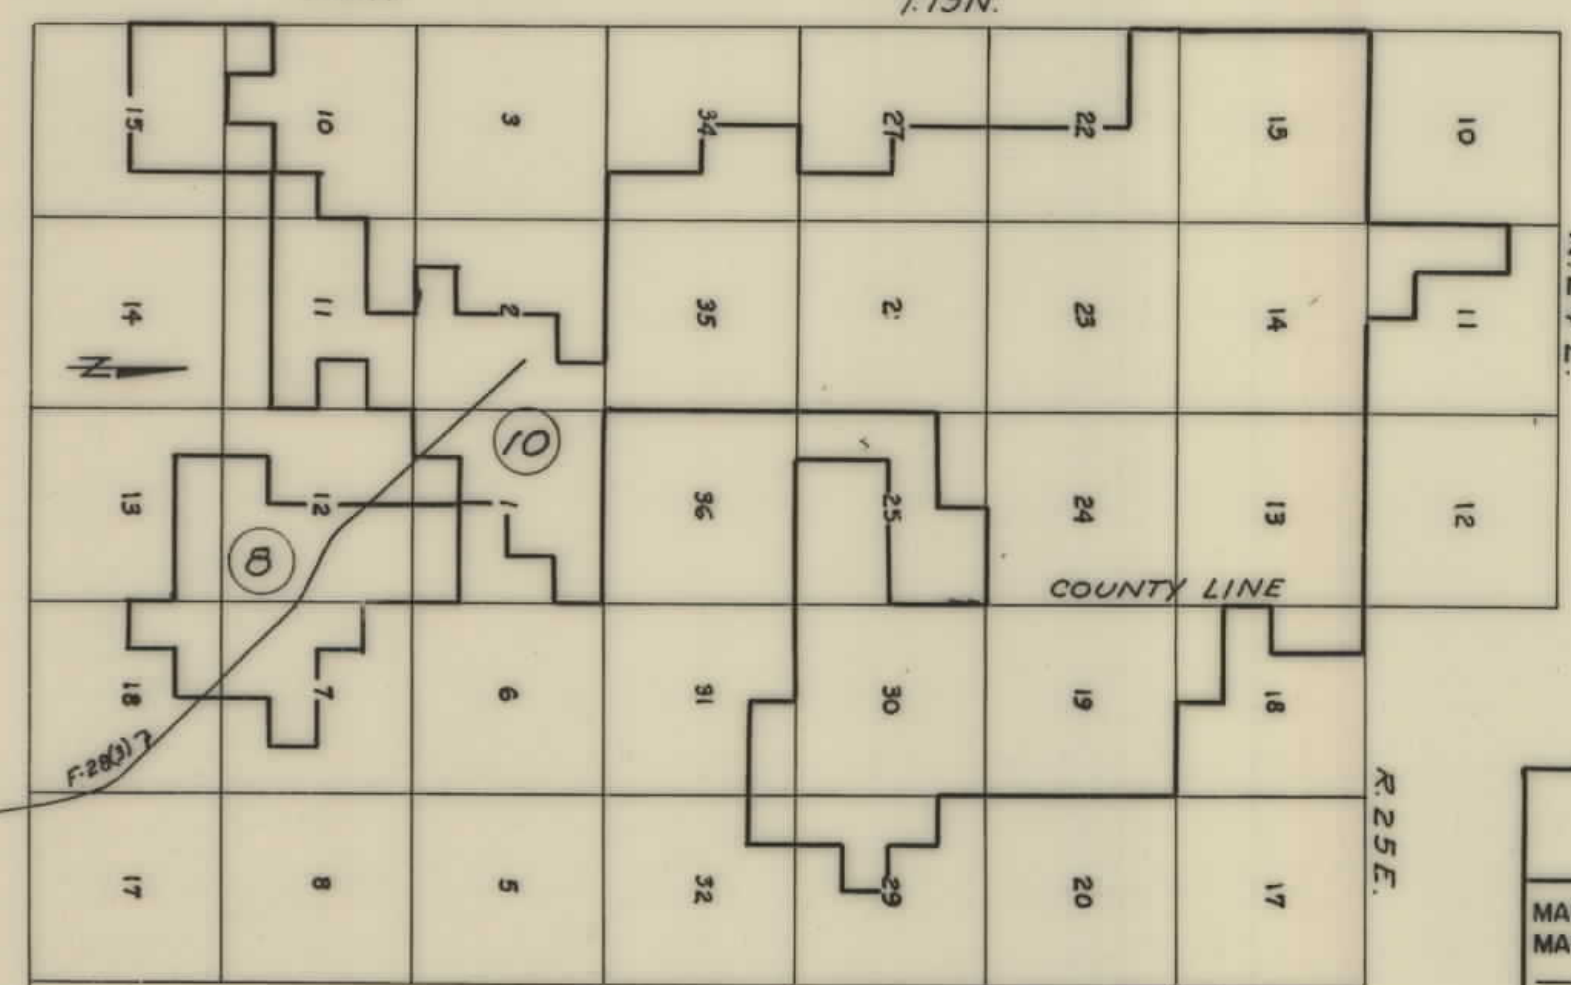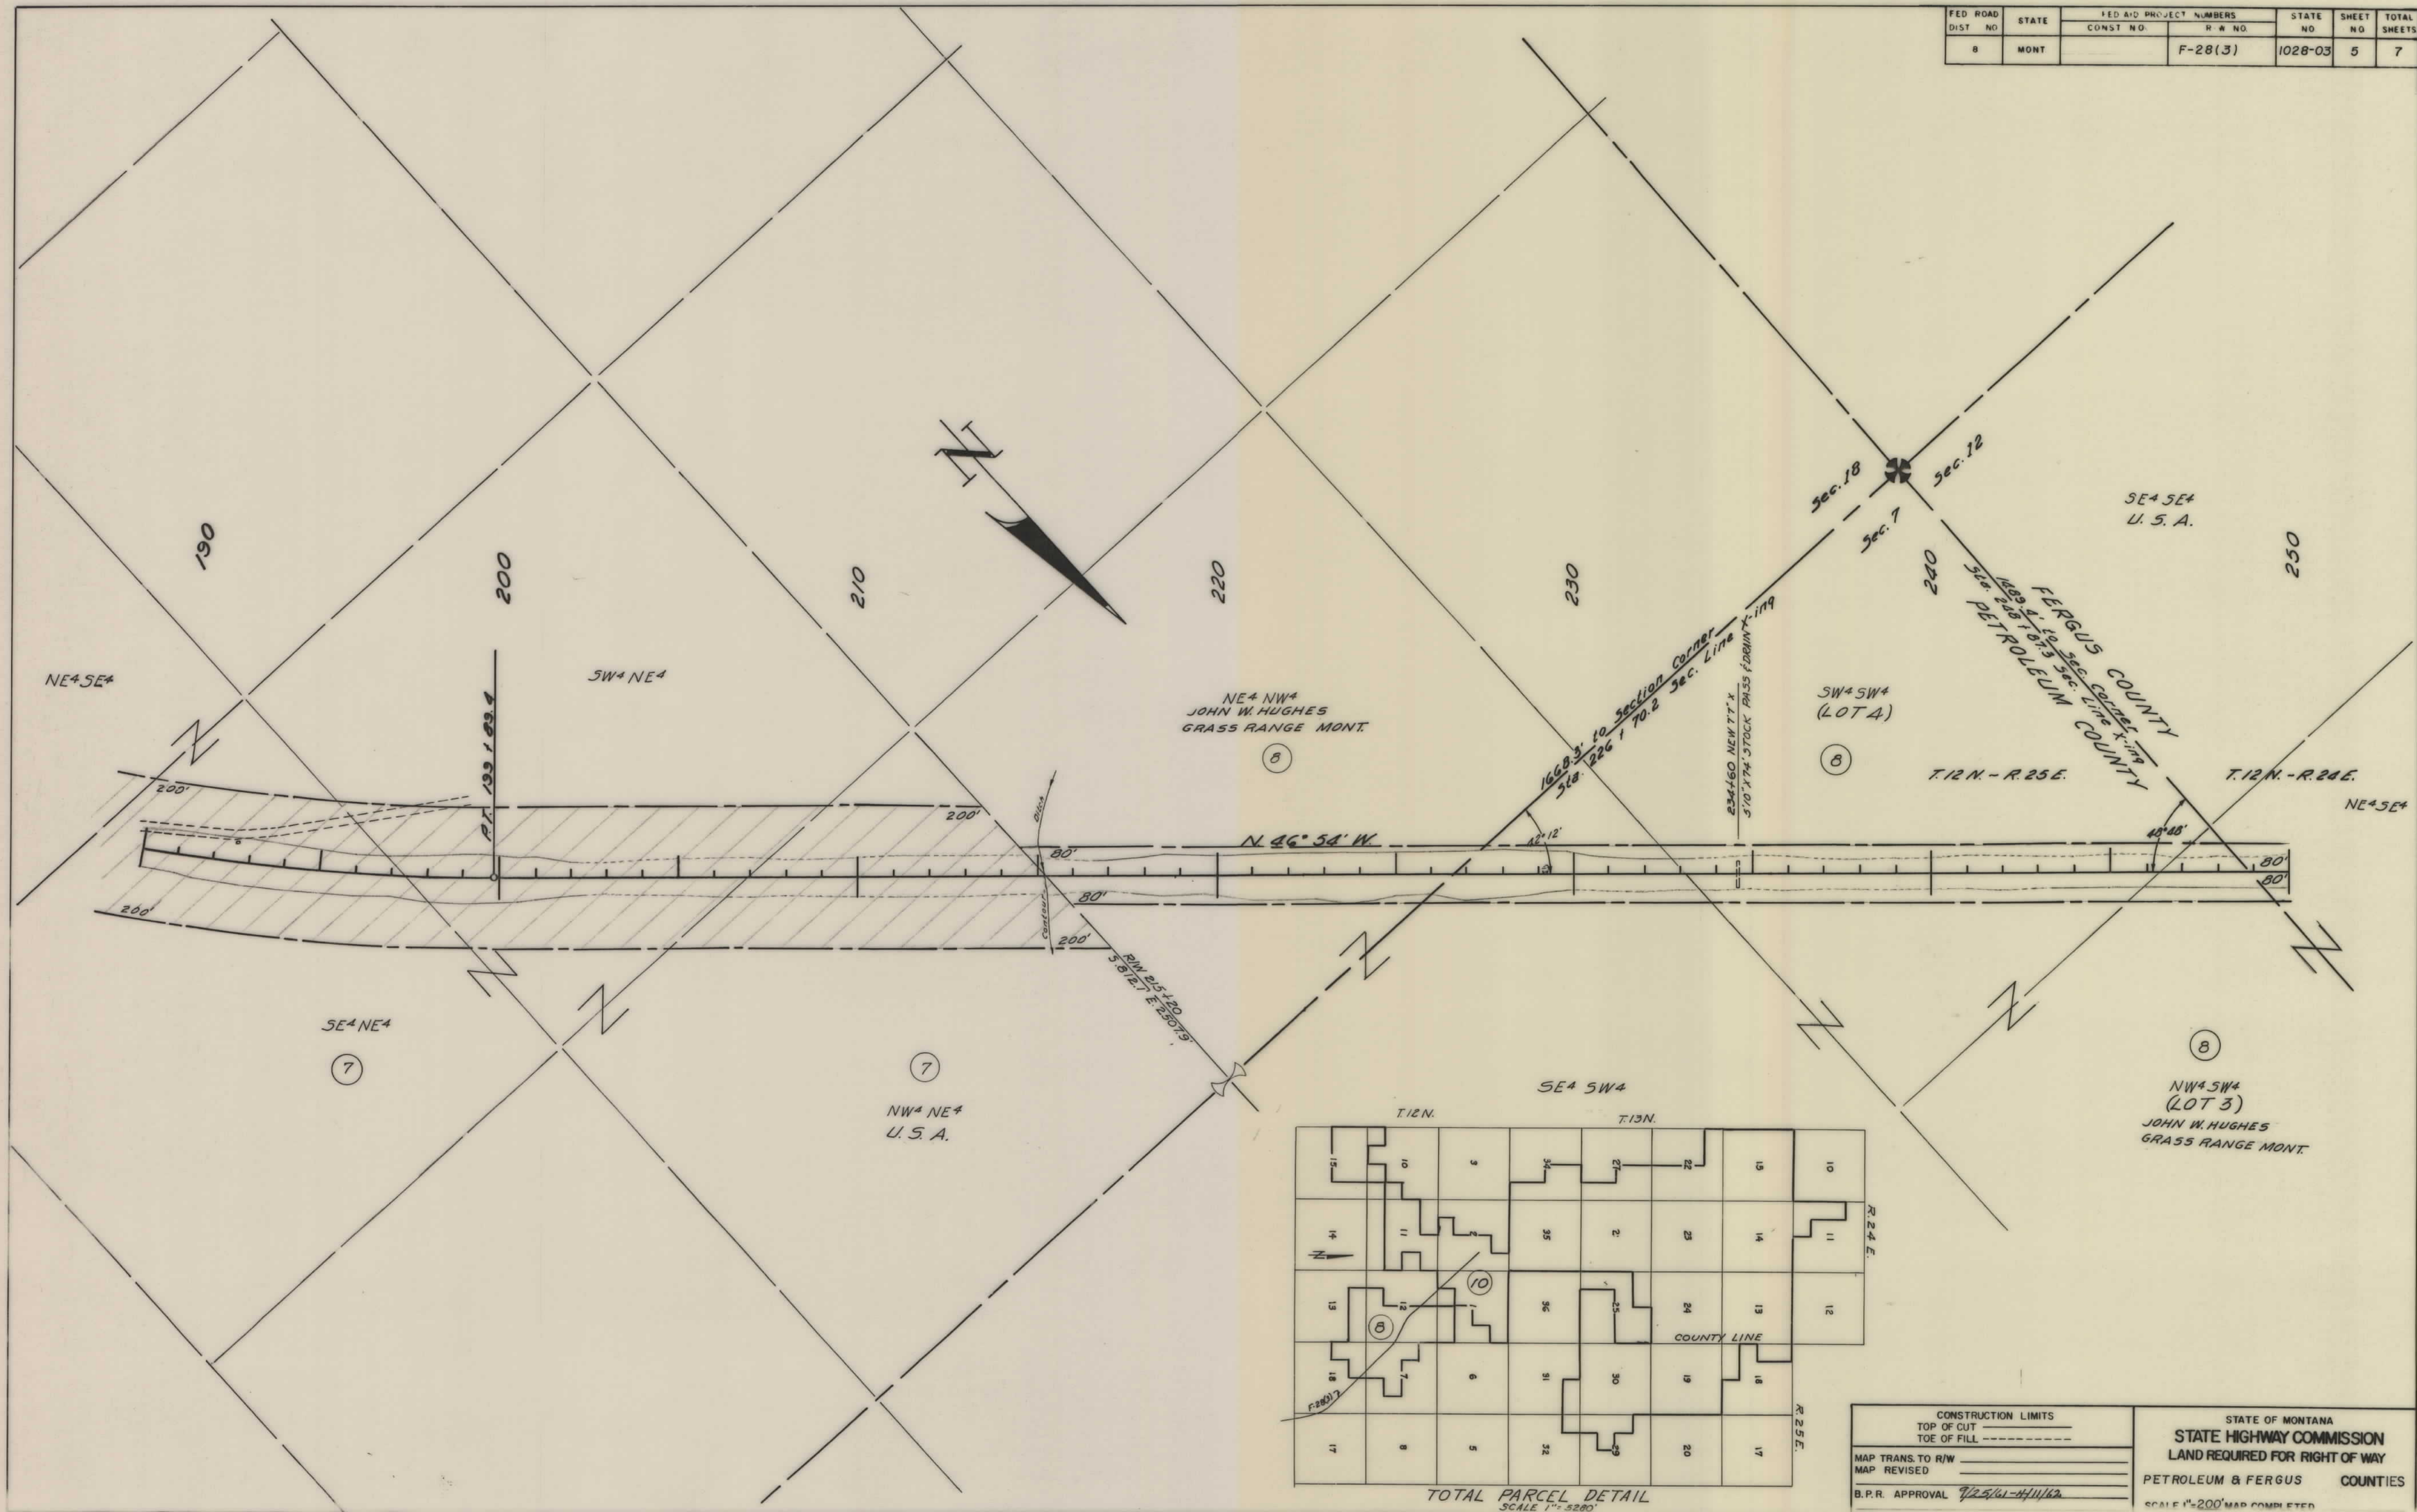



CONSTRUCTION LIMITS		STATE OF MONTANA	
TOP OF CUT		STATE HIGHWAY COMMISSION	
TOE OF FILL		LAND REQUIRED FOR RIGHT OF WAY	
MAP TRANS. TO R/W		PETROLEUM & FERGUS COUNTIES	
MAP REVISED		SCALE 1"=200' MAP COMPLETED	
B.P.R. APPROVAL 7/25/61-4/11/62			

FED. ROAD DIST. NO.	STATE	FED. AID PROJ. E.C. NUMBERS		STATE NO.	SHEET NO.	TOTAL SHEETS
		CONST. NO.	H. & A. NO.			
8	MONT.		F-28 (3)	1028-03	6	7

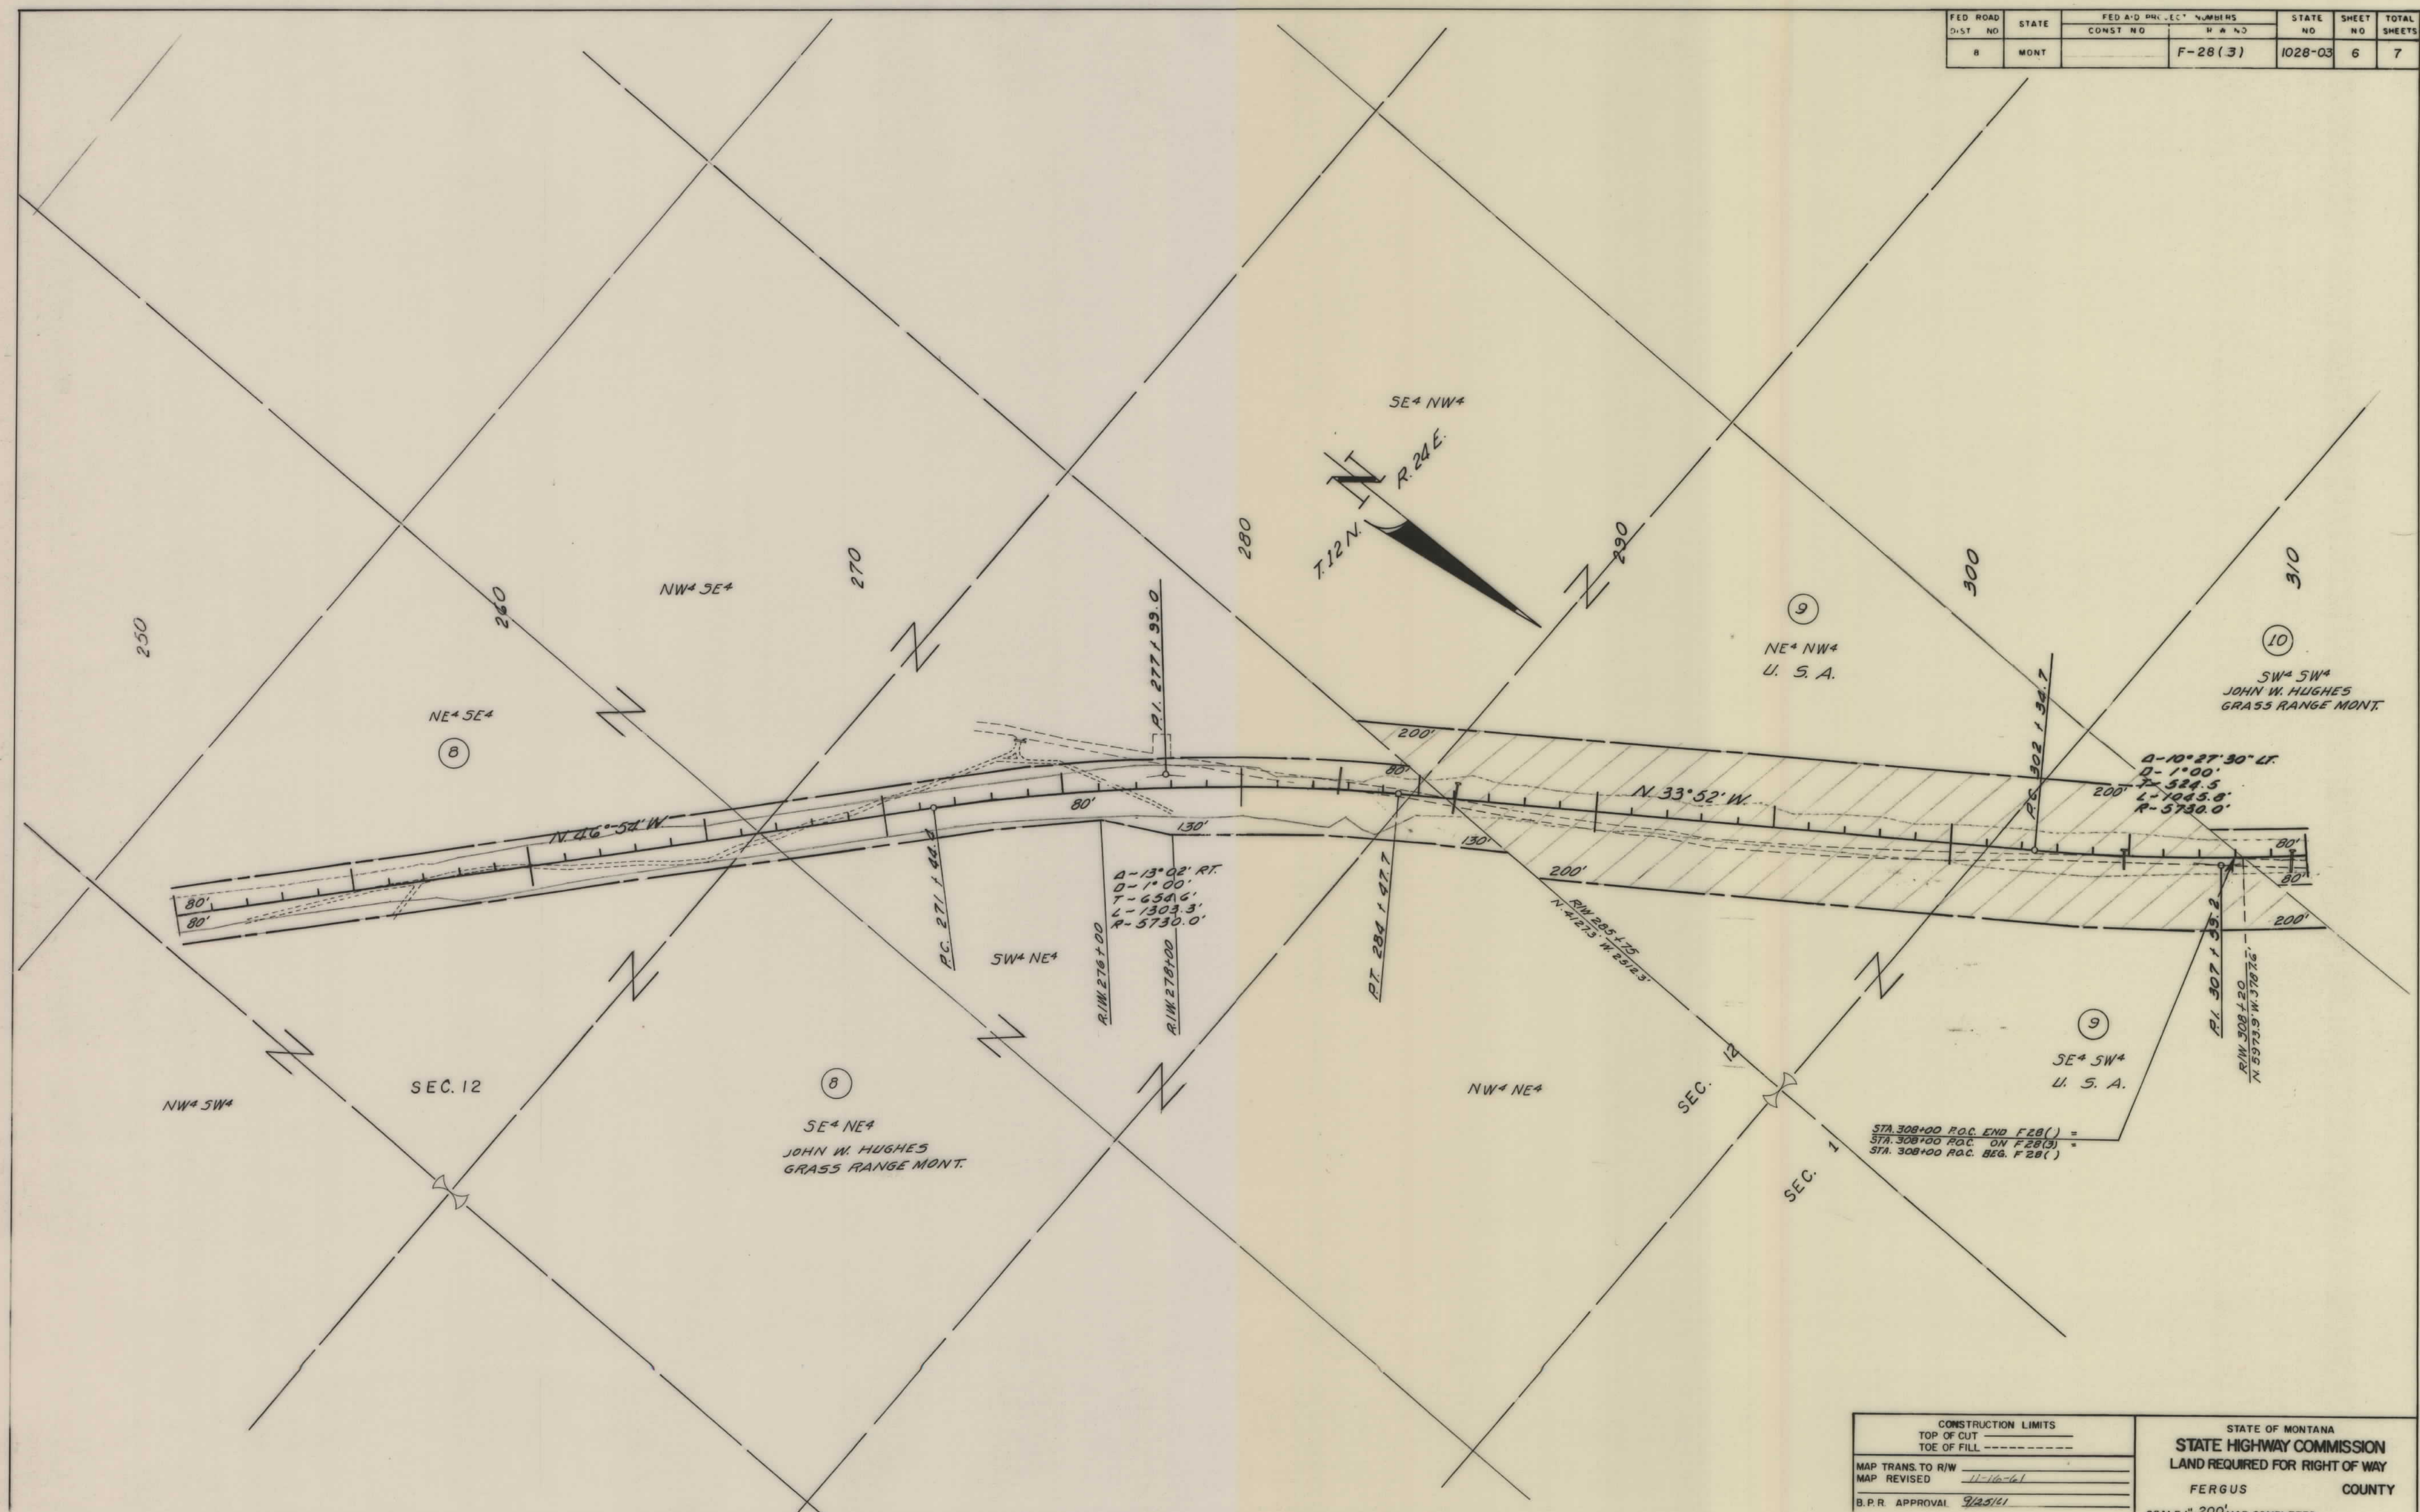

CONSTRUCTION LIMITS		STATE OF MONTANA	
TOP OF CUT	-----	STATE HIGHWAY COMMISSION	
TOE OF FILL	-----	LAND REQUIRED FOR RIGHT OF WAY	
MAP TRANS. TO RIW	11-16-61	FERGUS COUNTY	
MAP REVISED	9/25/61	SCALE 1"=200' MAP COMPLETED	
B.P.R. APPROVAL			

FED. ROAD DIST. NO.	STATE	FED. AID PROJECT NUMBERS		STATE NO.	SHEET NO.	TOTAL SHEETS
		CONST. NO.	R/W NO.			
8	MONT.		F-28(3)	1028-03	7	7

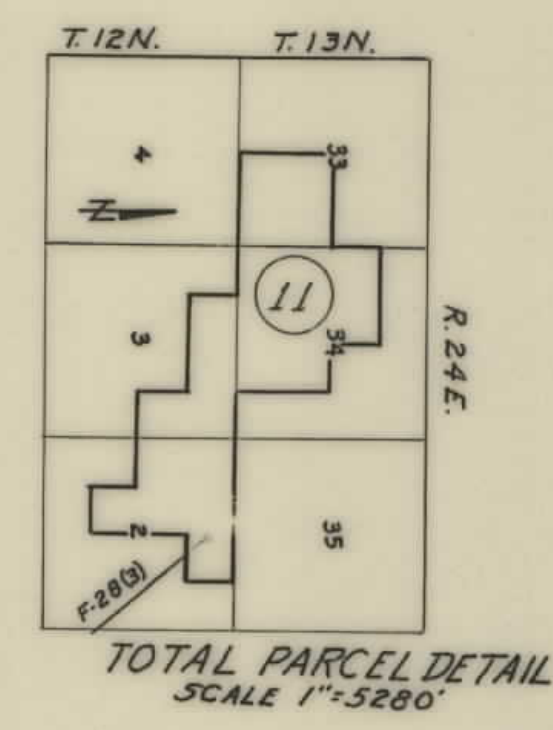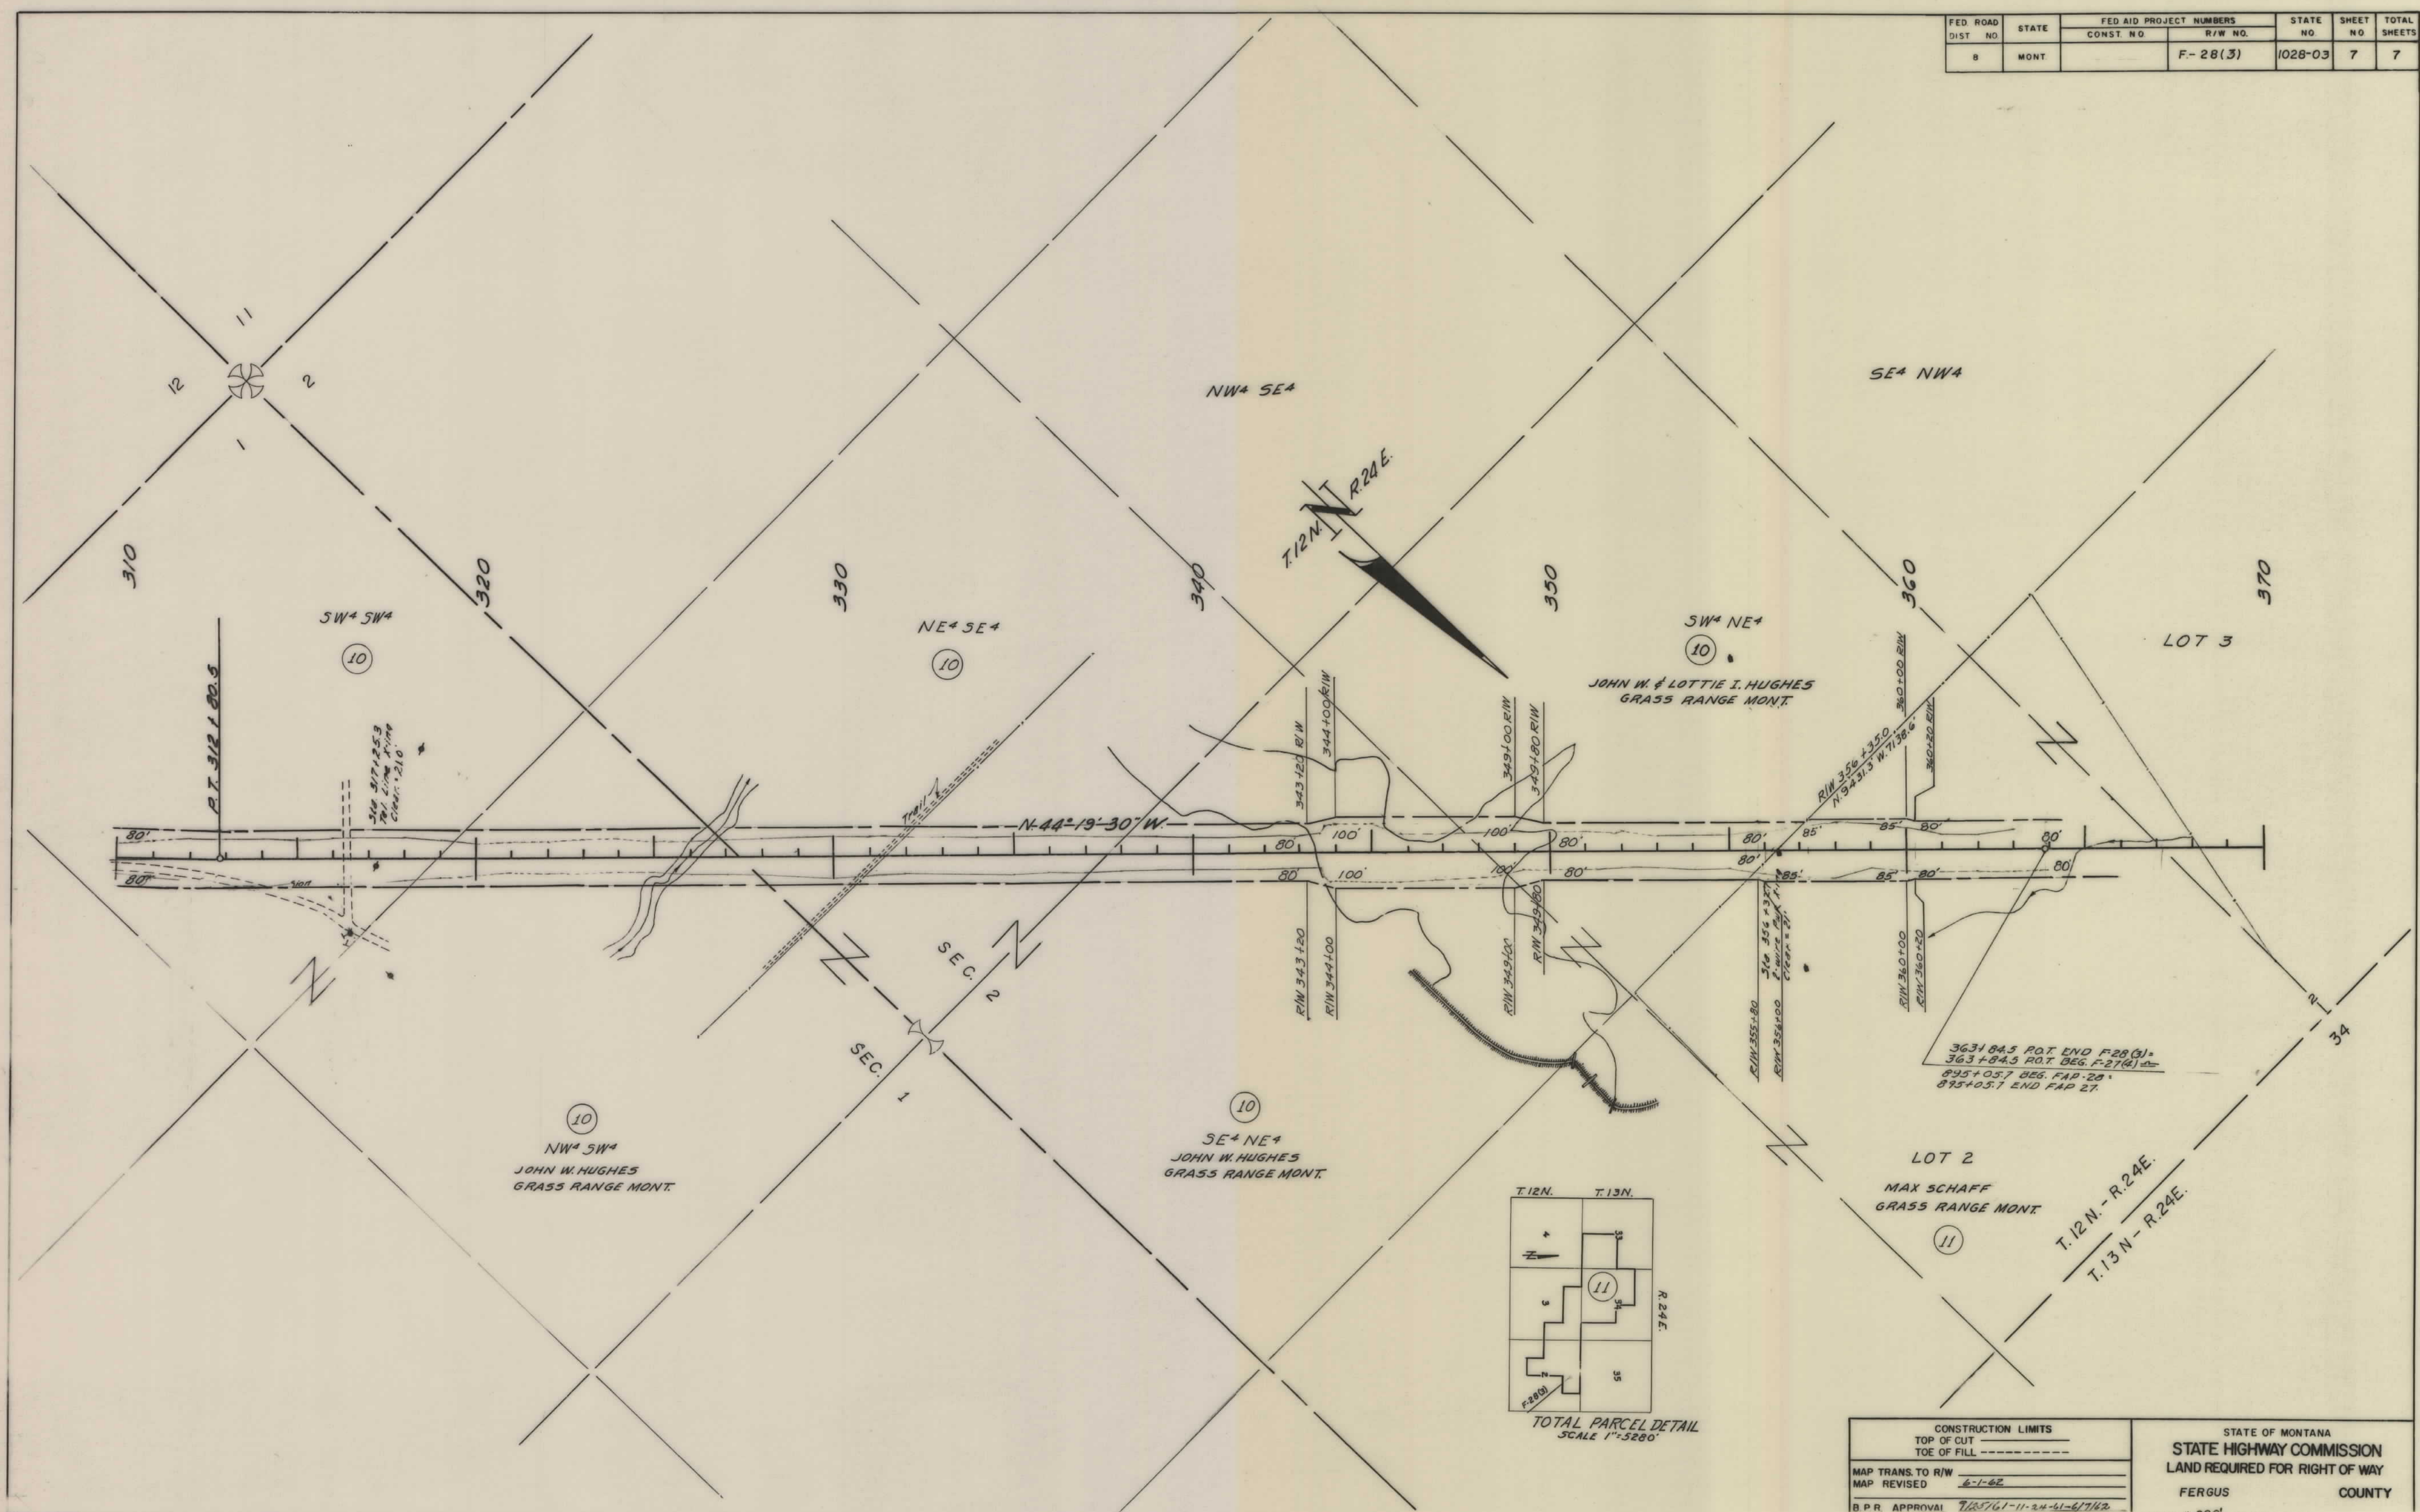

CONSTRUCTION LIMITS TOP OF CUT TOE OF FILL		STATE OF MONTANA STATE HIGHWAY COMMISSION LAND REQUIRED FOR RIGHT OF WAY FERGUS COUNTY	
MAP TRANS. TO R/W	6-1-62	SCALE 1"=200' MAP COMPLETED	
MAP REVISED	6-1-62		
B.P.R. APPROVAL	7/25/61-11-24-61-6/7/62		