

PLANS

NOT

TO

SCALE

FED. ROAD DIST. NO.	STATE	FED. AID PROJECT NUMBERS		STATE NO.	SHEET NO.	TOTAL SHEETS
		CONST. NO.	R/W NO.			
8	MONT.		F-142(8)	1142-08	1	27

STATE OF MONTANA
STATE HIGHWAY COMMISSION

MALTA - SACO


RIGHT OF WAY PLAN OF
FEDERAL AID PROJECT NO. F-142(8) R/W
MALTA - SACO

26.971 MILES



CONVENTIONAL SIGNS

STATE AND NATIONAL LINE.....	-----
COUNTY LINE.....	-----
CITY, VILLAGE OR BOROUGH LINE.....	-----
TOWNSHIP LINE.....	-----
SECTION LINE.....	-----
RESERVATION LINE.....	-----
FENCE LINE.....	-----
GUARD RAIL.....	-----
OWNERSHIP BOUNDARY.....	-----
RIGHT OF WAY LINE.....	-----
RIGHT OF WAY LINE FENCED.....	-----
TRAVELED WAY.....	-----
RAILROADS.....	-----
RETAINING WALLS.....	-----
BASE OR SURVEY LINE.....	-----
LEVEE.....	-----
CULVERTS IN PLACE (PLAN).....	-----
NEW CULVERTS (PLAN).....	-----
NEW CULVERTS (PROFILE).....	-----
TROLLEY POLE.....	-----
POWER POLE.....	-----
TELEPHONE OR TELEGRAPH POLE.....	-----
MARSH.....	-----
DITCH.....	-----
RIPRAP.....	-----
BRIDGE.....	-----
SECTION CORNER.....	FOUND UNFOUND
1/4 SECTION CORNER.....	FOUND UNFOUND
1/16 CORNER.....	FOUND UNFOUND
CENTER OF SECTION.....	-----
CONTROL OF ACCESS WITH FENCE.....	-----
CONTROL OF ACCESS WITHOUT FENCE.....	-----
PARCEL NUMBER.....	-----
CATTLE GUARD.....	-----
GATE IN FENCE.....	-----
CONSTRUCTION LIMITS.....	CUT FILL

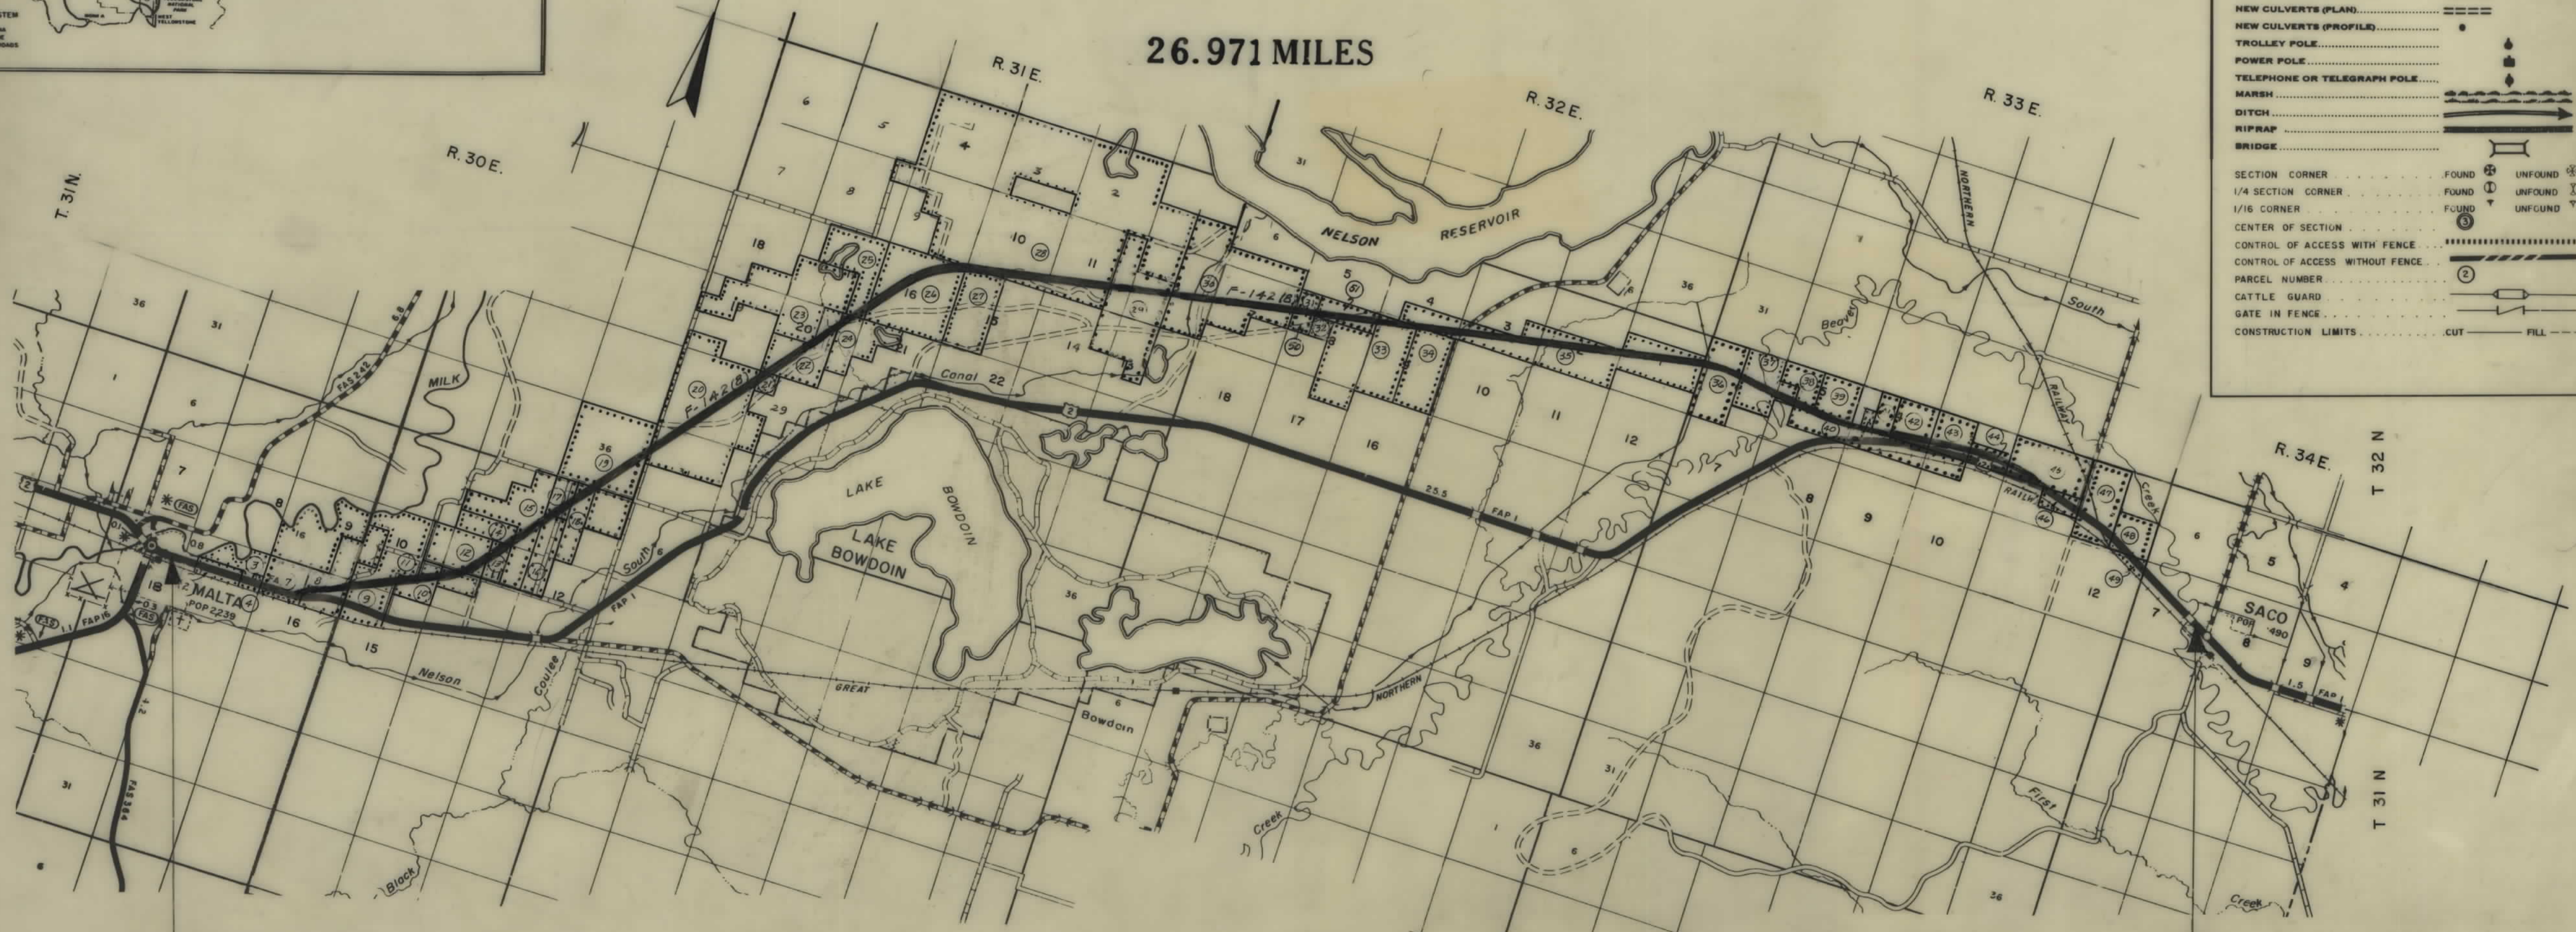

P.O.T. STA. 10+93.4 BEG. F-142 (8) =
P.T. STA. 10+52.4 END F-142 (4)


STA. 1442+34.3 END F-142 (8) =
STA. 1481+00.0 BEG. F-142 (5)

11/19/64-11/19/65
11 SETS TO P.E.M. 7-7-64

OWNERSHIPS

PARCEL	NAME	ADDRESS	TOTAL ACREAGE	GROSS TAKE ACREAGE	R.T.W. ACREAGE	NET TAKE ACREAGE	REMAINDER	
							LEFT	RIGHT
1	GREAT NORTHERN RAILWAY CO.			7.32		7.32		
I-L-1	HUMBLE OIL REFINING CO.		12,600 SQ.FT.	1600 SQ.FT.		1600 S.F.		11,000 S.F.
I-L-2	GREAT WESTERN SUGAR CO.		18,900 SQ.FT.	2400 S.F.		2400 S.F.		16,500 S.F.
I-L-3	PETROLANE GAS CO.		11,300 SQ.FT.	1808 SQ.FT.		1808 SQ.FT.		9492 S.F.

FED. ROAD DIST. NO.	STATE	FED. AID PROJECT NUMBERS		STATE NO.	SHEET NO.	TOTAL SHEETS
		CONST. NO.	R/W NO.			
8	MONT.		F-142(8)	1142-08	3	27

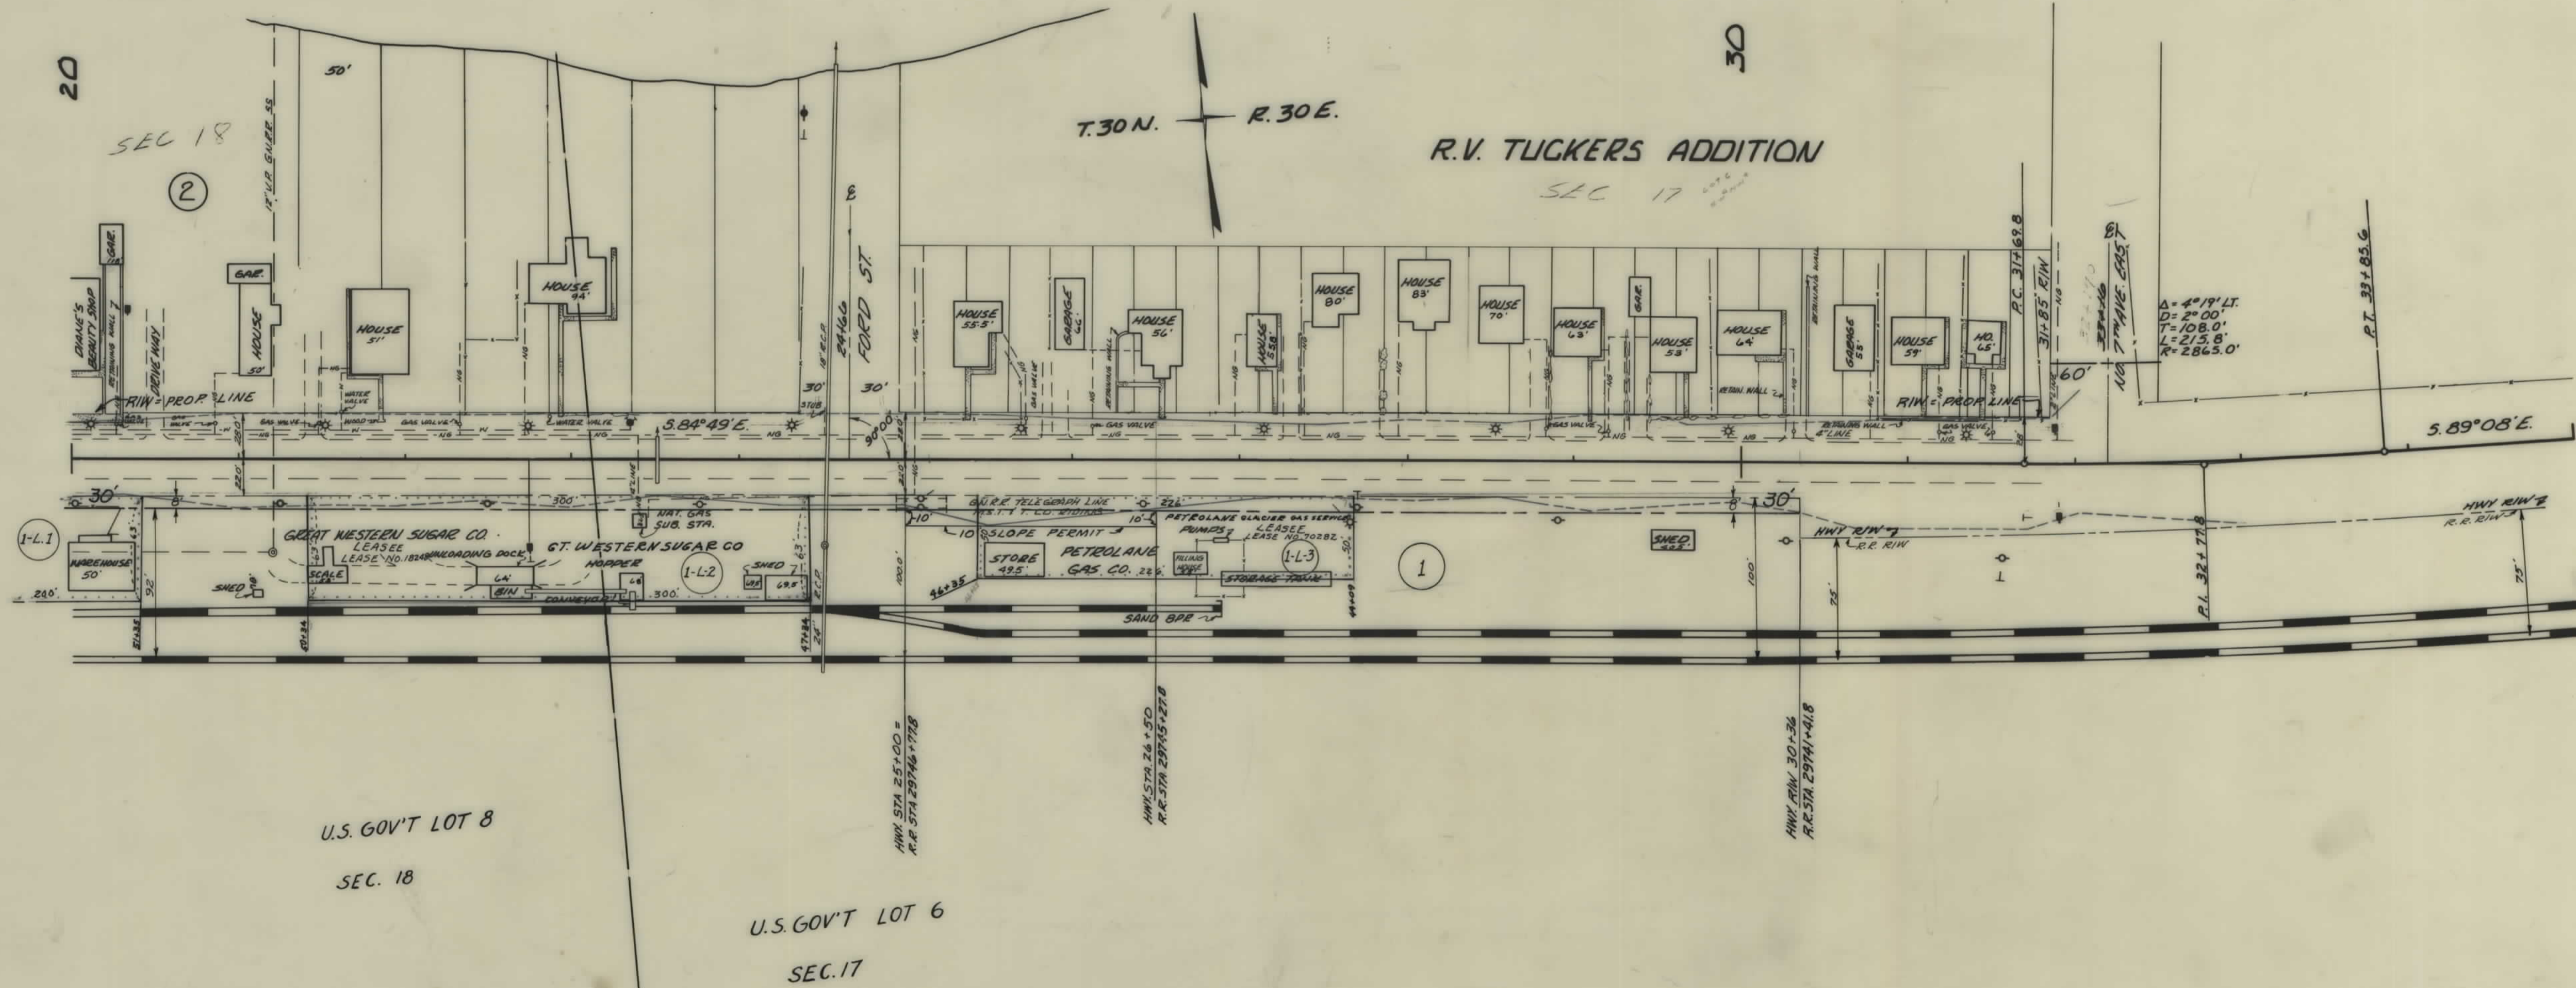


CONSTRUCTION LIMITS TOP OF CUT TOE OF FILL	STATE OF MONTANA STATE HIGHWAY COMMISSION LAND REQUIRED FOR RIGHT OF WAY PHILLIPS COUNTY
MAP TRANS. TO R/W MAP REVISED	
B.P.R. APPROVAL 11/19/64, 11-30-64	SCALE 1" = 50' MAP COMPLETED

OWNERSHIPS

PARCEL	NAME	ADDRESS	TOTAL ACREAGE	GROSS TAKE ACREAGE	P.T.W. ACREAGE	NET TAKE ACREAGE	REMAINDER	
							LEFT	RIGHT
2	HOWARD E. & VIOLET J. CAUFFMAN	MALTA, MONT.	51.55	6.72	5.55	1.17	44.83	
3	EARL & MARGARET M. DUTY	MALTA, MONT.	103.45	2.30	1.83	0.47	101.15	
4	PARCEL DELETED							
5	ALLEN & ALICE DANCER	MALTA, MONT.	3.25 AC.	0.09 AC.	0	0.09 AC.	3.16 AC.	
6	PARCEL DELETED							
7	STATE OF MONTANA		125.00	7.88	2.37	5.51	108.87	8.25

FED. ROAD DIST. NO.	STATE	FED. AID PROJECT NUMBERS	STATE NO.	SHEET NO.	TOTAL SHEETS
8	MONT.	CONST. NO. / R/W NO.	F-142(8)	1142-08	4 / 27

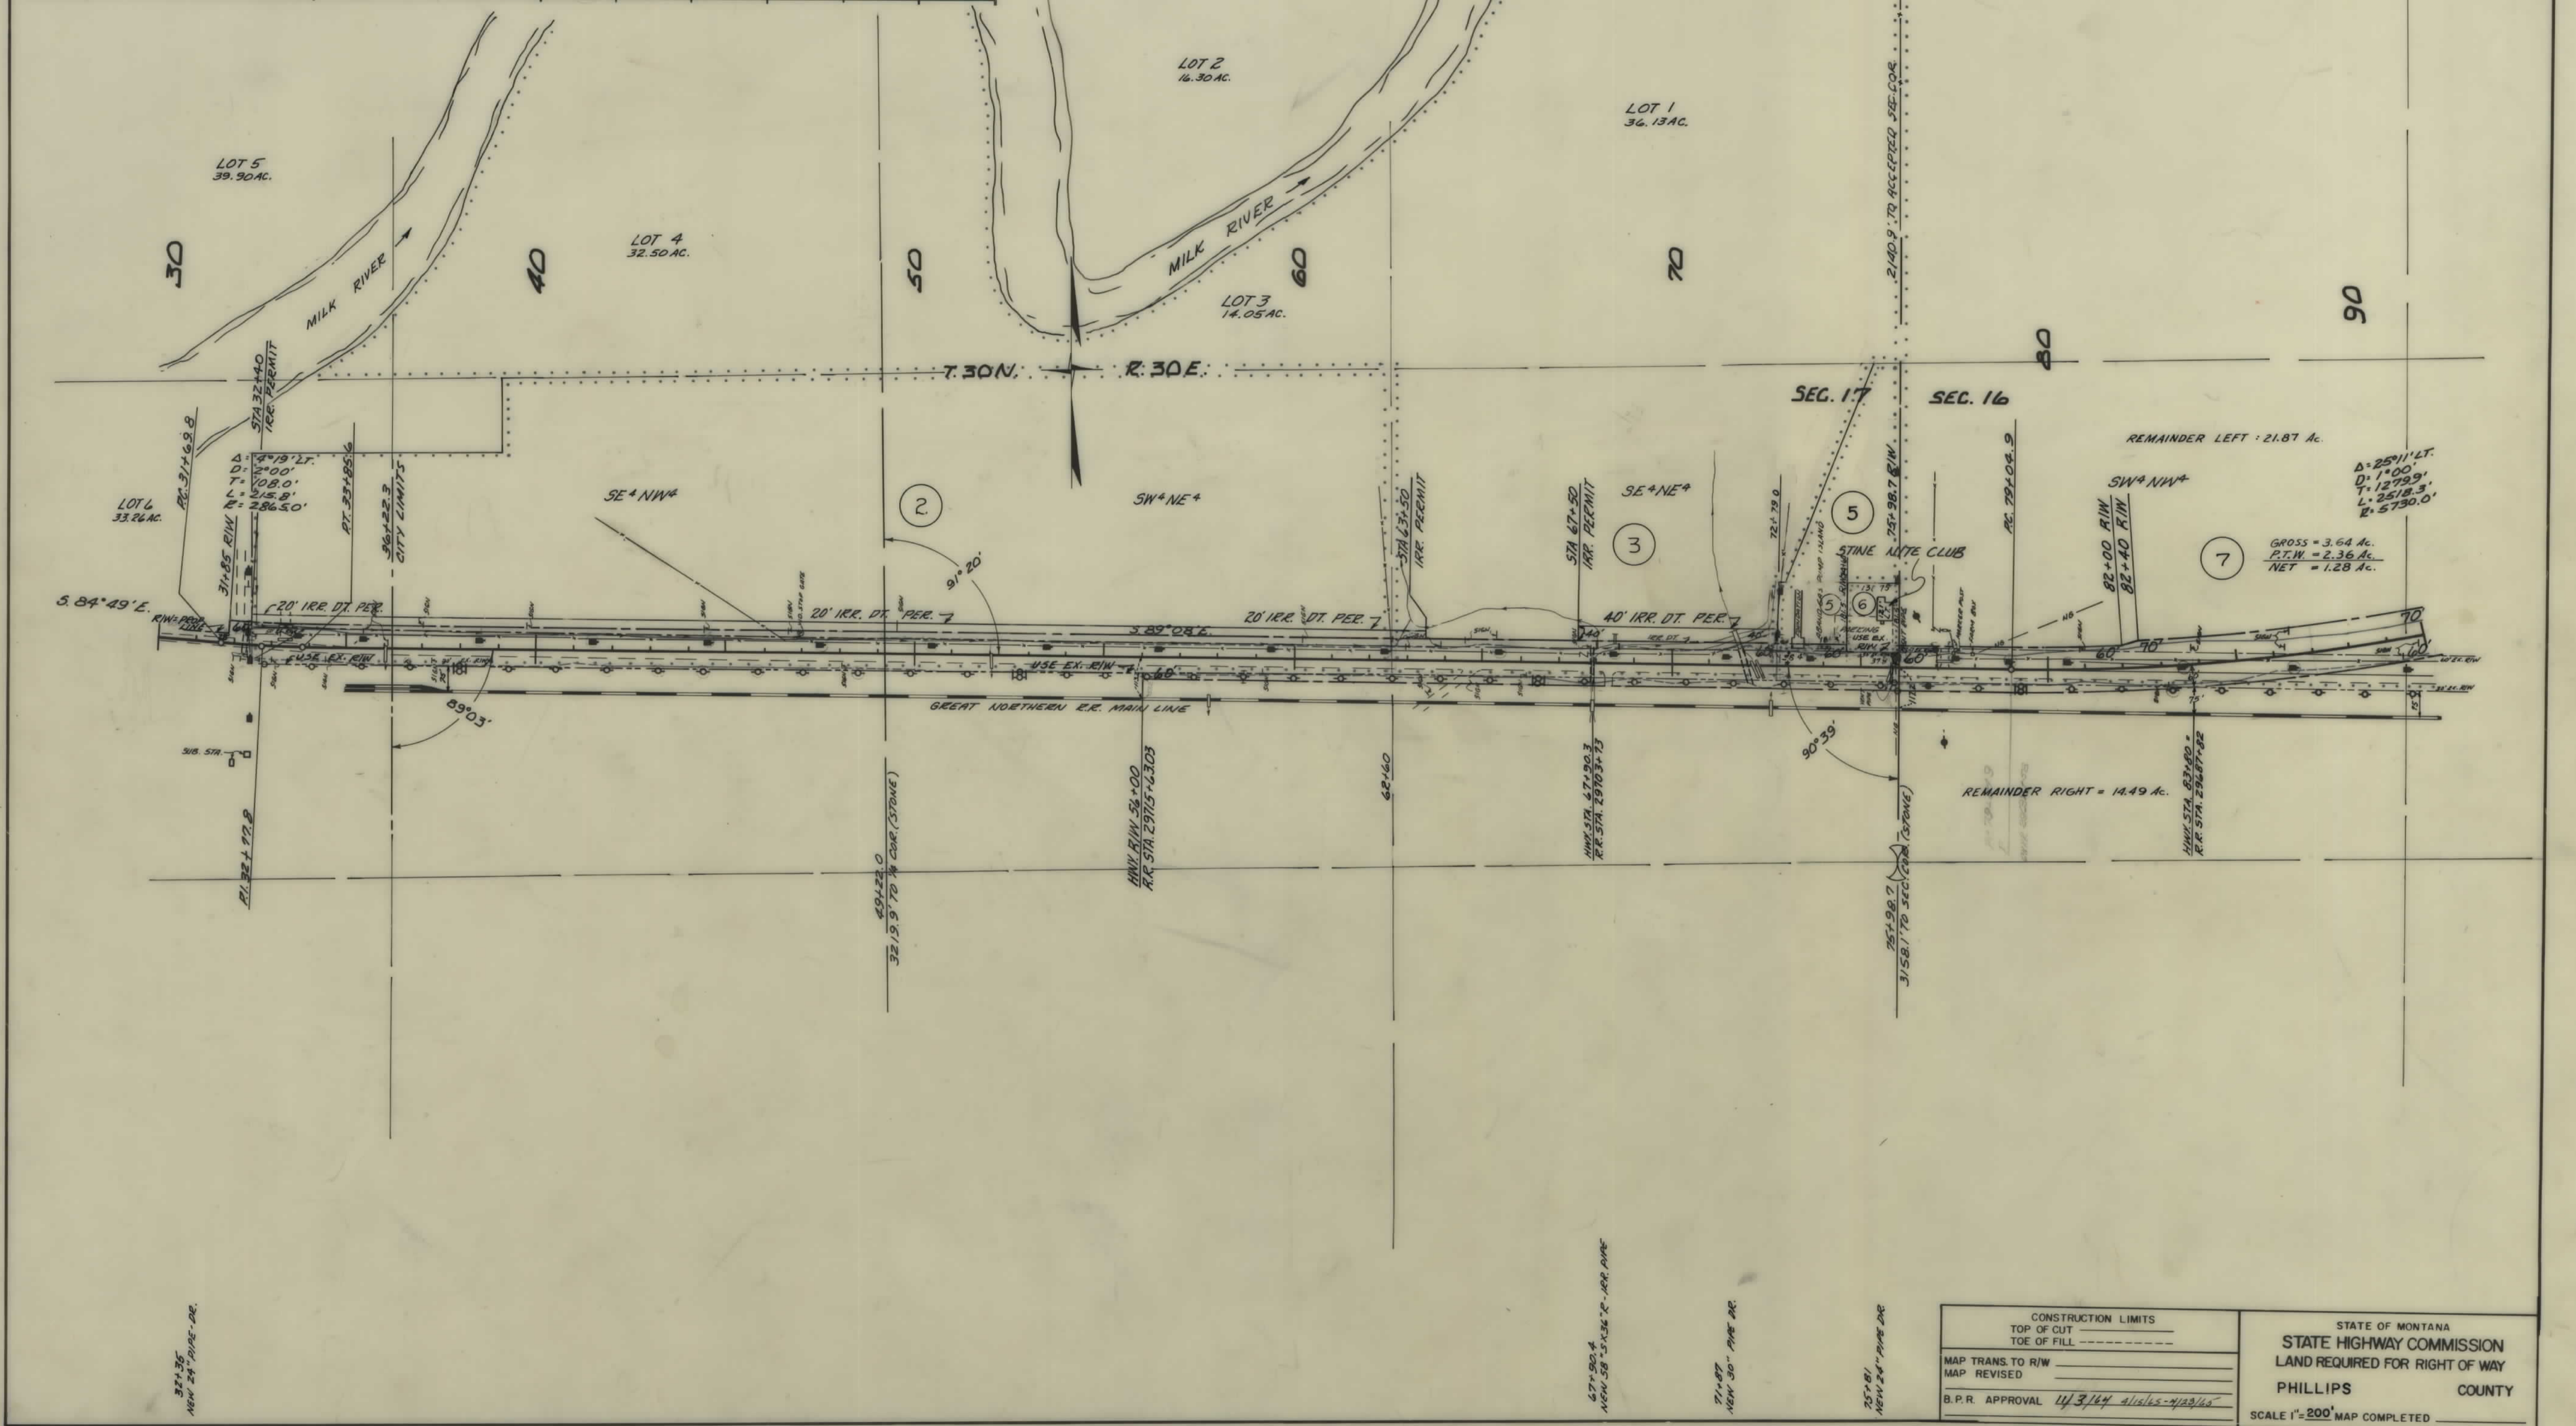

<p>CONSTRUCTION LIMITS</p> <p>TOP OF CUT _____</p> <p>TOE OF FILL _____</p> <p>MAP TRANS. TO R/W _____</p> <p>MAP REVISED _____</p> <p>B.P.R. APPROVAL <u>11/3/64</u> <u>414165-4/29/64</u></p>	<p>STATE OF MONTANA</p> <p>STATE HIGHWAY COMMISSION</p> <p>LAND REQUIRED FOR RIGHT OF WAY</p> <p>PHILLIPS COUNTY</p> <p>SCALE 1" = 200' MAP COMPLETED _____</p>
---	---

OWNERSHIPS

PARCEL	NAME	ADDRESS	TOTAL ACREAGE	GROSS TAKE ACREAGE	P.T.W. ACREAGE	NET TAKE ACREAGE	REMAINDER	
							LEFT	RIGHT
7	STATE OF MONTANA		125.00	7.88	2.37	5.51	108.87	8.25
8	GENEVIEVE M. KING (DEC.) - 1/2 MARGARET R. KING MUMLER - MALTA, MONT.		276.30	11.02	0.08	10.94	276.26	49.22
9	IRLING H. & IYA A. SIMS	MALTA, MONT.		11.01	0.33	10.68		

FED. ROAD DIST. NO.	STATE	FED. AID PROJECT NUMBERS		STATE NO.	SHEET NO.	TOTAL SHEETS
		CONST. NO.	R/W NO.			
8	MONT.		F-142(8)	1142-08	5	27



91+00
NEW 24" PINE DR.

101+00
NEW 24" PINE DR.

123+00
NEW 24" PINE DR.

137+50
NEW 24" PINE DR.

CONSTRUCTION LIMITS	TOP OF CUT	TOE OF FILL
MAP TRANS TO R/W		
MAP REVISED		
B.P.R. APPROVAL	11/20/14	

STATE OF MONTANA
STATE HIGHWAY COMMISSION
LAND REQUIRED FOR RIGHT OF WAY
PHILLIPS COUNTY
SCALE 1"=200' MAP COMPLETED

OWNERSHIPS

PARCEL	NAME	ADDRESS	TOTAL ACREAGE	GROSS TAKE ACREAGE	P.T.W. ACREAGE	NET TAKE ACREAGE	REMAINDER	
							LEFT	RIGHT
9	IRLING H. & IVA A. SIMS	MALTA, MONT.		11.01	0.33	10.68		
10	JAMES SINTLEE	MALTA, MONT.	200.00	16.01	0.67	15.34	44.58	240.59
11	IRLING H. & IVA A. SIMS	MALTA, MONT.		0.09	0.09			
9 & 11	IRLING H. & IVA A. SIMS	MALTA, MONT.	863.97	11.10	0.42	10.68	741.36	111.51
12	EMMA A. PIPEK	MALTA, MONT.	290.00	7.28	0.18	7.10	216.07	16.65

FED. ROAD DIST. NO.	STATE	FED. AID PROJECT NUMBERS		STATE NO.	SHEET NO.	TOTAL SHEETS
		CONST. NO.	R/W NO.			
8	MONT.		F-142(B)	1142-08	6	27




CONSTRUCTION LIMITS TOP OF CUT TOE OF FILL		STATE OF MONTANA STATE HIGHWAY COMMISSION LAND REQUIRED FOR RIGHT OF WAY PHILLIPS COUNTY SCALE 1" = 200' MAP COMPLETED
MAP TRANS. TO R/W		
MAP REVISED		
B.P.R. APPROVAL	<i>[Signature]</i>	

OWNERSHIPS

PARCEL	NAME	ADDRESS	TOTAL ACREAGE	GROSS TAKE ACREAGE	R.T.W. ACREAGE	NET TAKE ACREAGE	REMAINDER	
							LEFT	RIGHT
12	EMMA A. PIPEE	MALTA, MONT.	240.00	7.28	0.18	7.10	216.07	16.65
13	RICHARD G. VOGT	MALTA, MONT.	80.00	5.87		5.87	11.35	67.78
14	WALTER H. & CLARA A. CAMPBELL	MALTA, MONT.	120.00	2.87		2.87	117.13	0
15	CARL K. & HELEN F. HENNES	MALTA, MONT.		8.11		8.11	0	
16	CHARLES KITTELSON	MALTA, MONT.	160.00	4.29		4.29	0	155.71

FED. ROAD DIST. NO.	STATE	FED. AID PROJECT NUMBERS		STATE NO.	SHEET NO.	TOTAL SHEETS
		CONST. NO.	R/W NO.			
8	MONT.		F-142(8)	1142-08	7	27

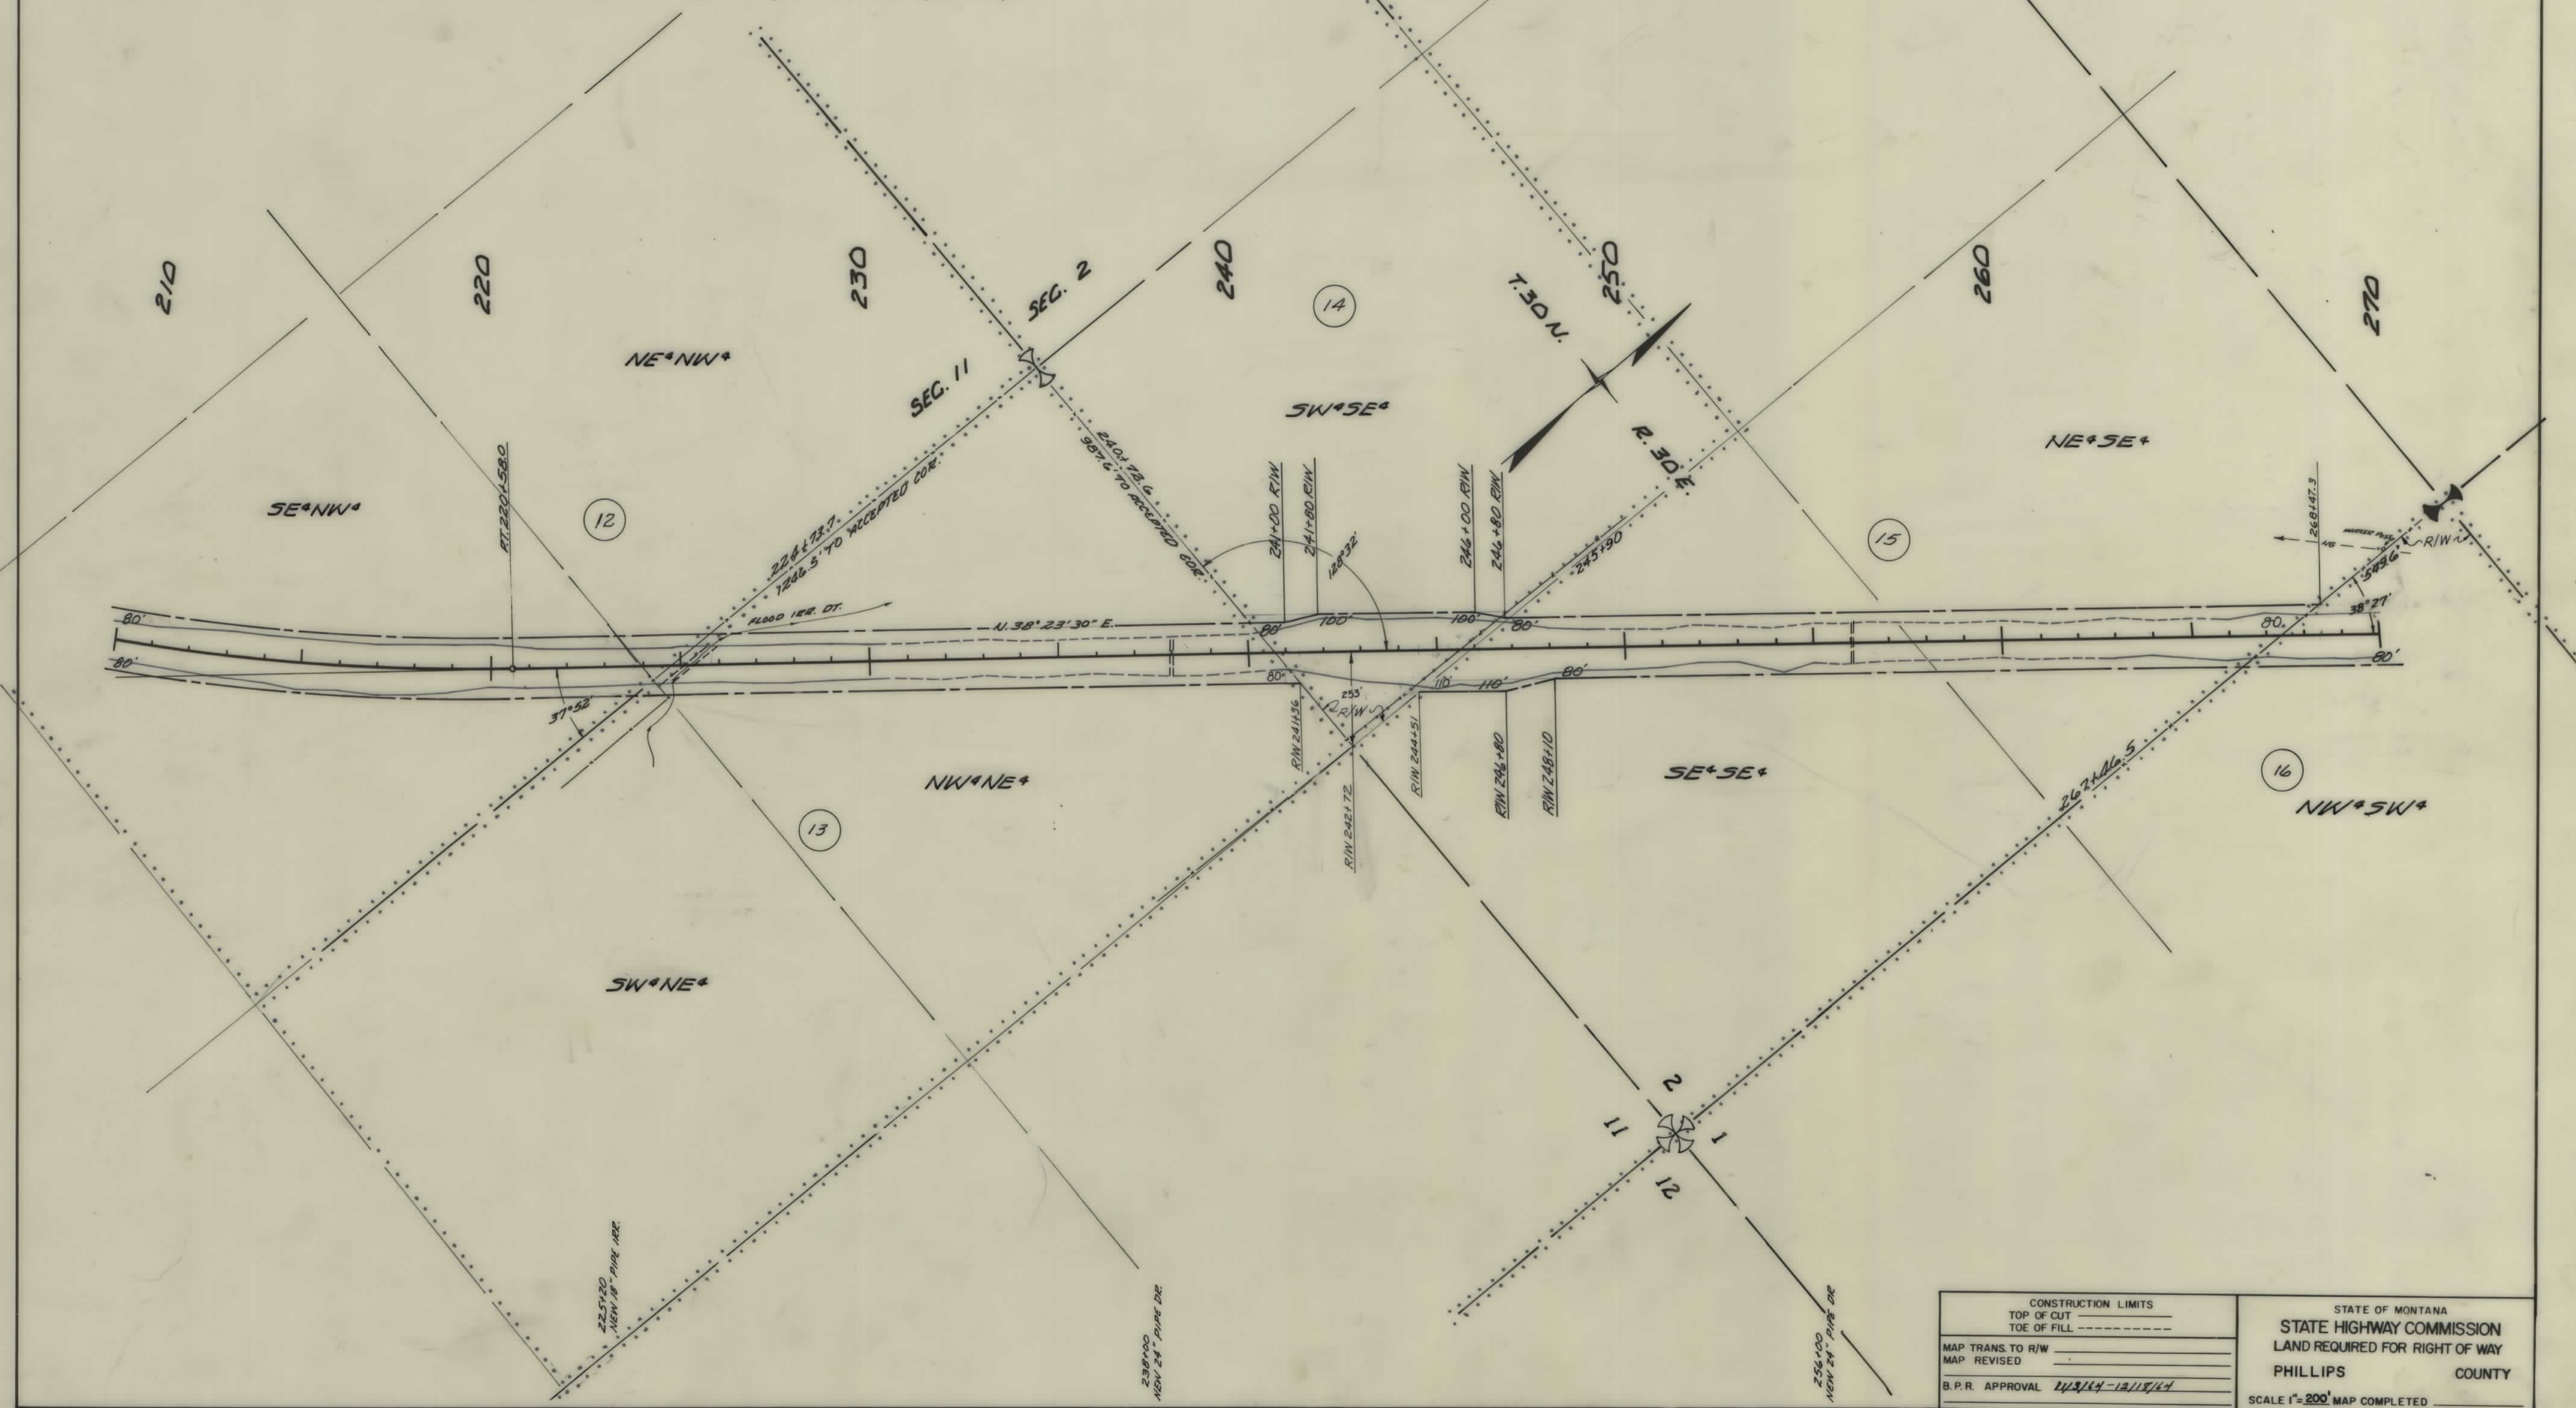


CONSTRUCTION LIMITS TOP OF CUT TOE OF FILL	STATE OF MONTANA STATE HIGHWAY COMMISSION LAND REQUIRED FOR RIGHT OF WAY PHILLIPS COUNTY
MAP TRANS. TO R/W MAP REVISED	
B.P.R. APPROVAL <i>11/18/74</i>	SCALE 1" = 200' MAP COMPLETED

OWNERSHIPS

PARCEL	NAME	ADDRESS	TOTAL ACREAGE	GROSS TAKE ACREAGE	PT. W. ACREAGE	NET TAKE ACREAGE	REMAINDER	
							LEFT	RIGHT
16	CHARLES HYTELSON	MALTA, MONT.	160.00	4.29		4.29	0	155.71
17	CARL K. & HELEN F. VENNES	MALTA, MONT.		5.86	0.21	5.65		
15 & 17	CARL K. & HELEN F. VENNES	MALTA, MONT.	478.34	13.97	0.21	13.76	341.71	122.66
18	ERNEST A. OLSEN	MALTA, MONT.	159.48	8.11	0.35	7.76	17.69	133.68
19	STATE OF MONTANA		640.00	20.71	0.45	20.26	519.00	100.29


FED. ROAD DIST. NO.	STATE	FED. AID PROJECT NUMBERS		STATE NO.	SHEET NO.	TOTAL SHEETS
		CONST. NO.	R/W NO.			
8	MONT.		F-142(8)	1142-08	8	27

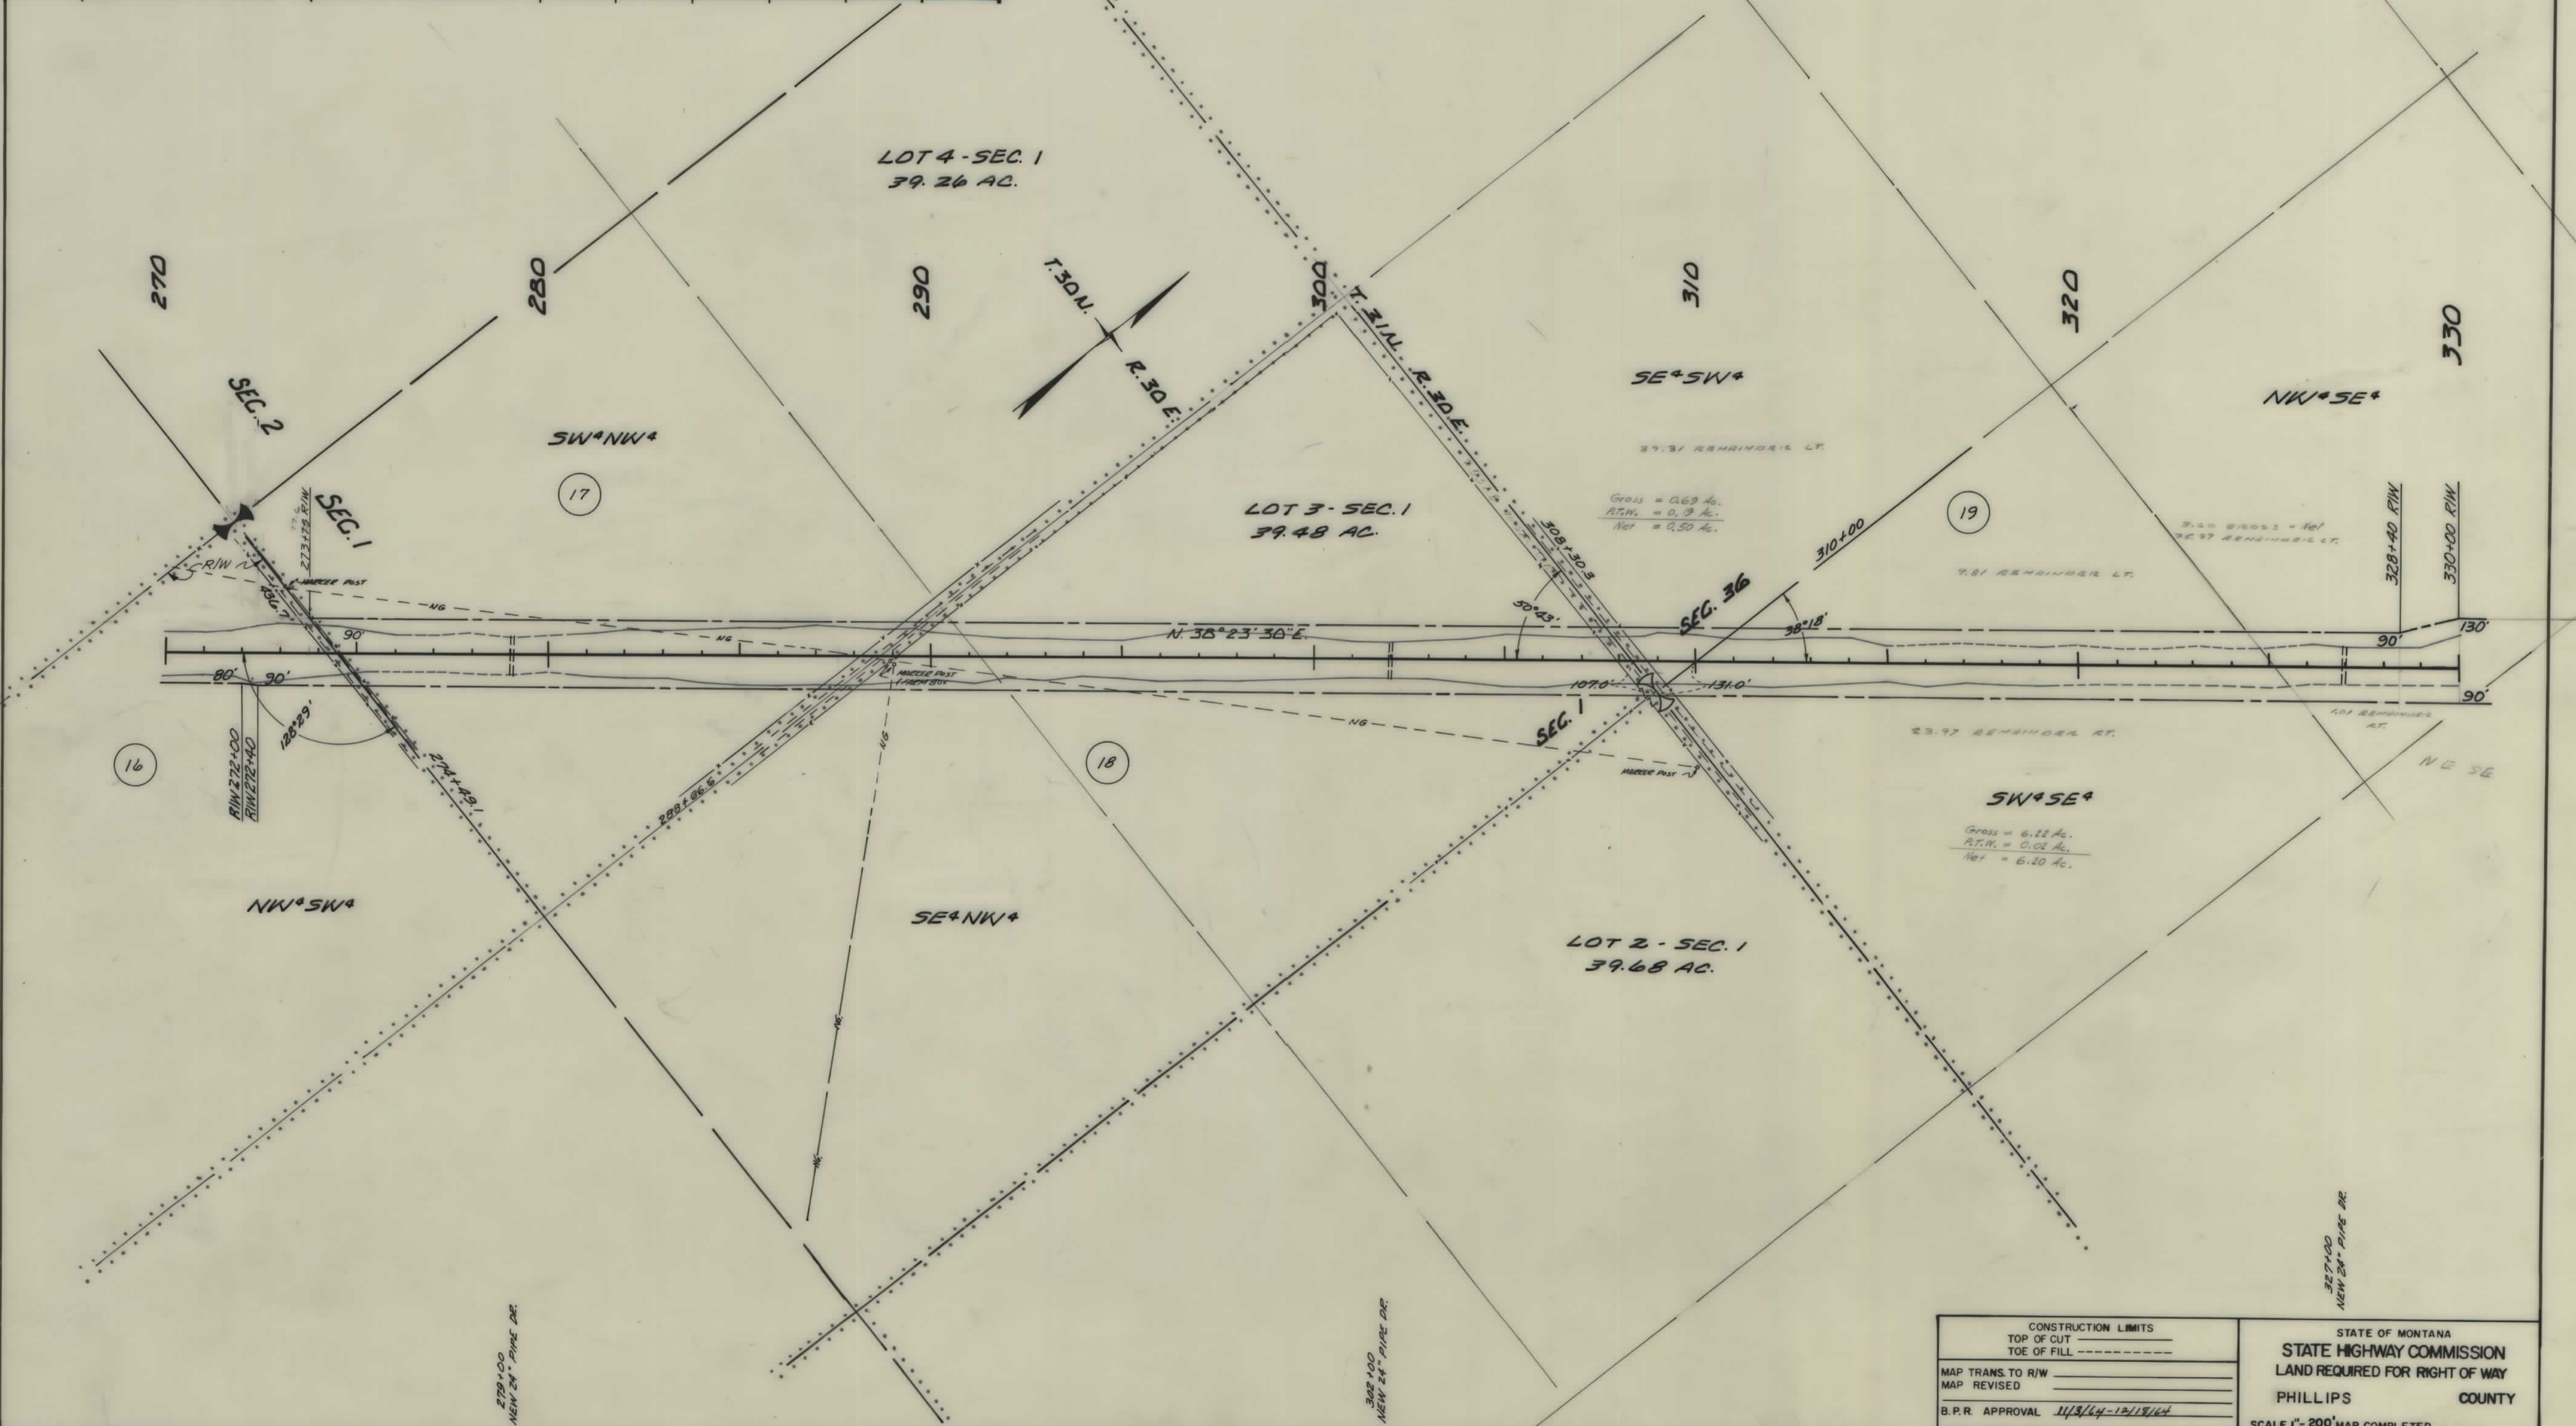

CONSTRUCTION LIMITS TOP OF CUT _____ TOE OF FILL _____	STATE OF MONTANA STATE HIGHWAY COMMISSION LAND REQUIRED FOR RIGHT OF WAY
MAP TRANS. TO R/W _____ MAP REVISED _____	PHILLIPS COUNTY
B.P.R. APPROVAL 11/3/44-12/18/44	SCALE 1" = 200' MAP COMPLETED _____

OWNERSHIPS								
PARCEL	NAME	ADDRESS	TOTAL ACREAGE	GROSS TAKE ACREAGE	P.T.W. ACREAGE	NET TAKE ACREAGE	REMAINDER	
							LEFT	RIGHT
19	STATE OF MONTANA		640.00	20.71	0.45	20.26	519.00	100.29
20	CLARENCE T. JOHNSON	MALTA, MONT.	1079.77	33.17	0.20	32.97	537.84	508.74

FED. ROAD DIST. NO.	STATE	FED AID PROJECT NUMBERS		STATE NO.	SHEET NO.	TOTAL SHEETS
		CONST. NO.	R/W NO.			
8	MONT.		F-142(8)	1142-08	9	27

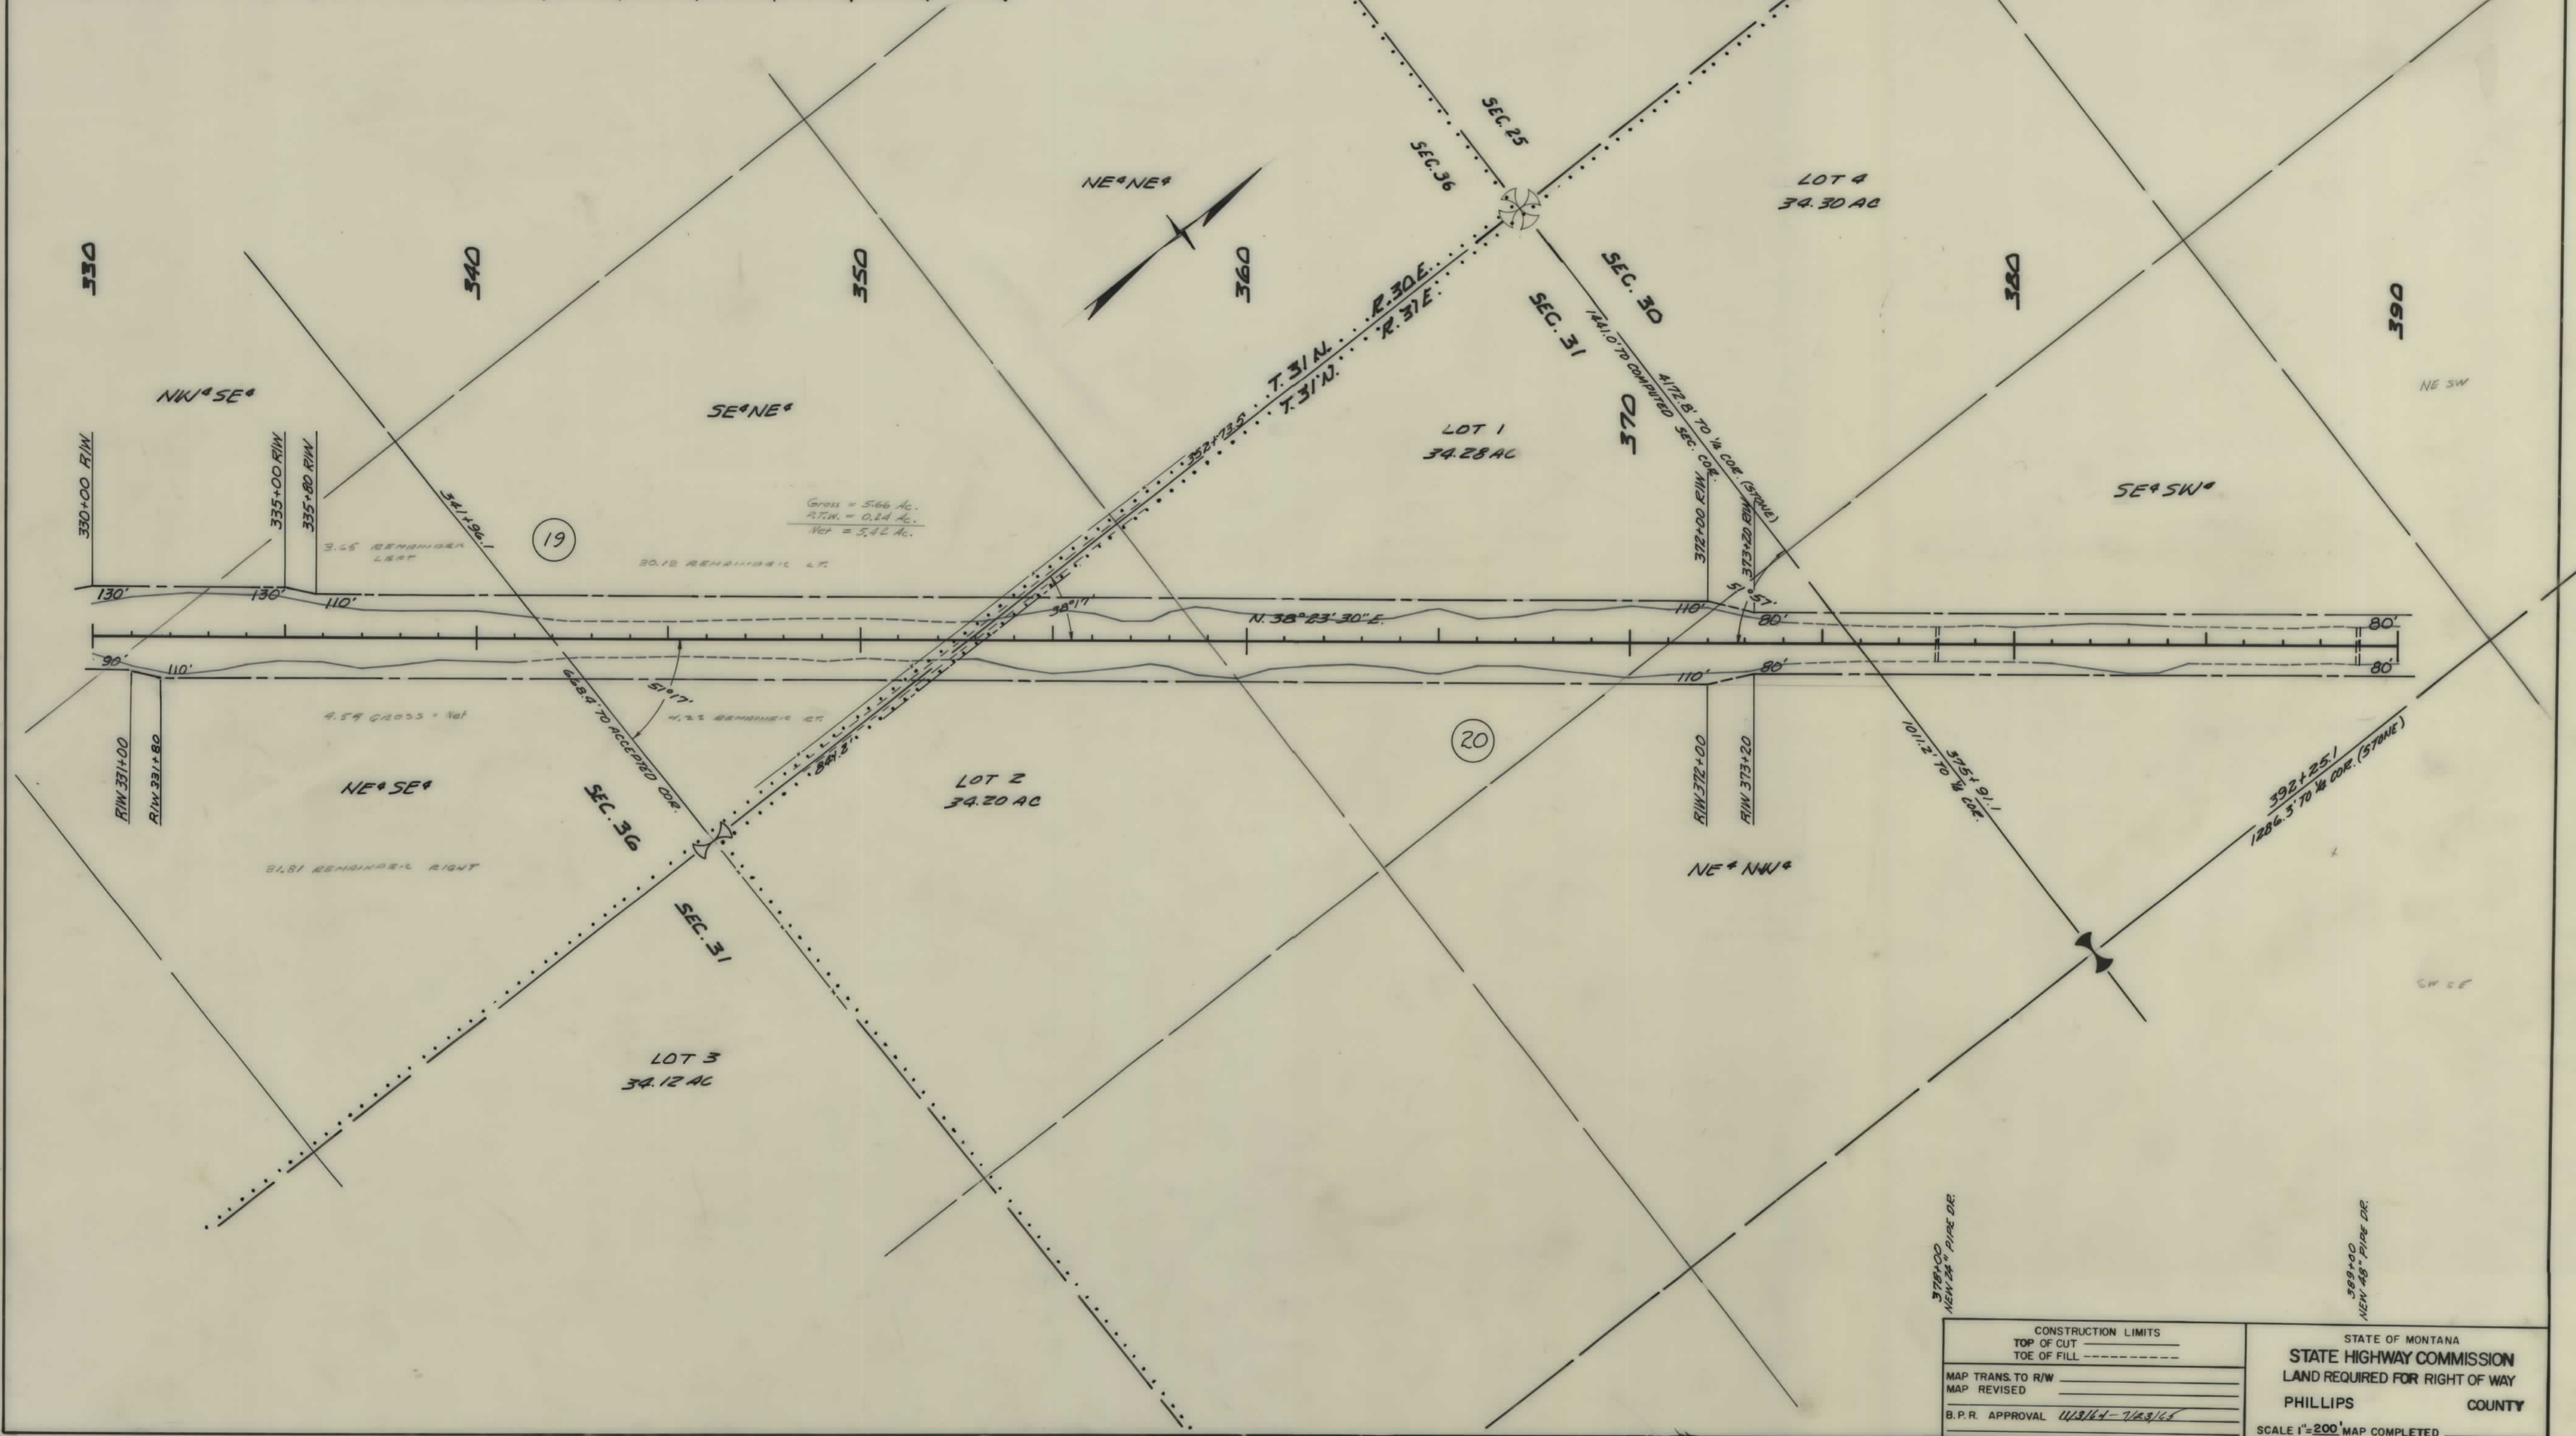


CONSTRUCTION LIMITS TOP OF CUT _____ TOE OF FILL _____ MAP TRANS. TO R/W _____ MAP REVISED _____ B.P.R. APPROVAL 11/3/64 - 7/23/65	STATE OF MONTANA STATE HIGHWAY COMMISSION LAND REQUIRED FOR RIGHT OF WAY PHILLIPS COUNTY SCALE 1"=200' MAP COMPLETED _____
---	--

OWNERSHIPS

PARCEL	NAME	ADDRESS	TOTAL ACREAGE	GROSS TAKE ACREAGE	P.T.W. ACREAGE	NET TAKE ACREAGE	REMAINDER	
							LEFT	RIGHT
20	CLARENCE T. JOHNSON	MALTA, MONT.	1079.77	33.17	0.20	32.97	537.86	508.74
21	PUBLIC DOMAIN - U.S.A.			2.89		2.89		
22	JOHN SUNDSETH	MALTA, MONT.	320.00	23.52		23.52	131.58	164.90

FED. ROAD DIST. NO.	STATE	FED. AID PROJECT NUMBERS		STATE NO.	SHEET NO.	TOTAL SHEETS
		CONST. NO.	R/W NO.			
8	MONT.		F-142(8)	1142-08	10	27

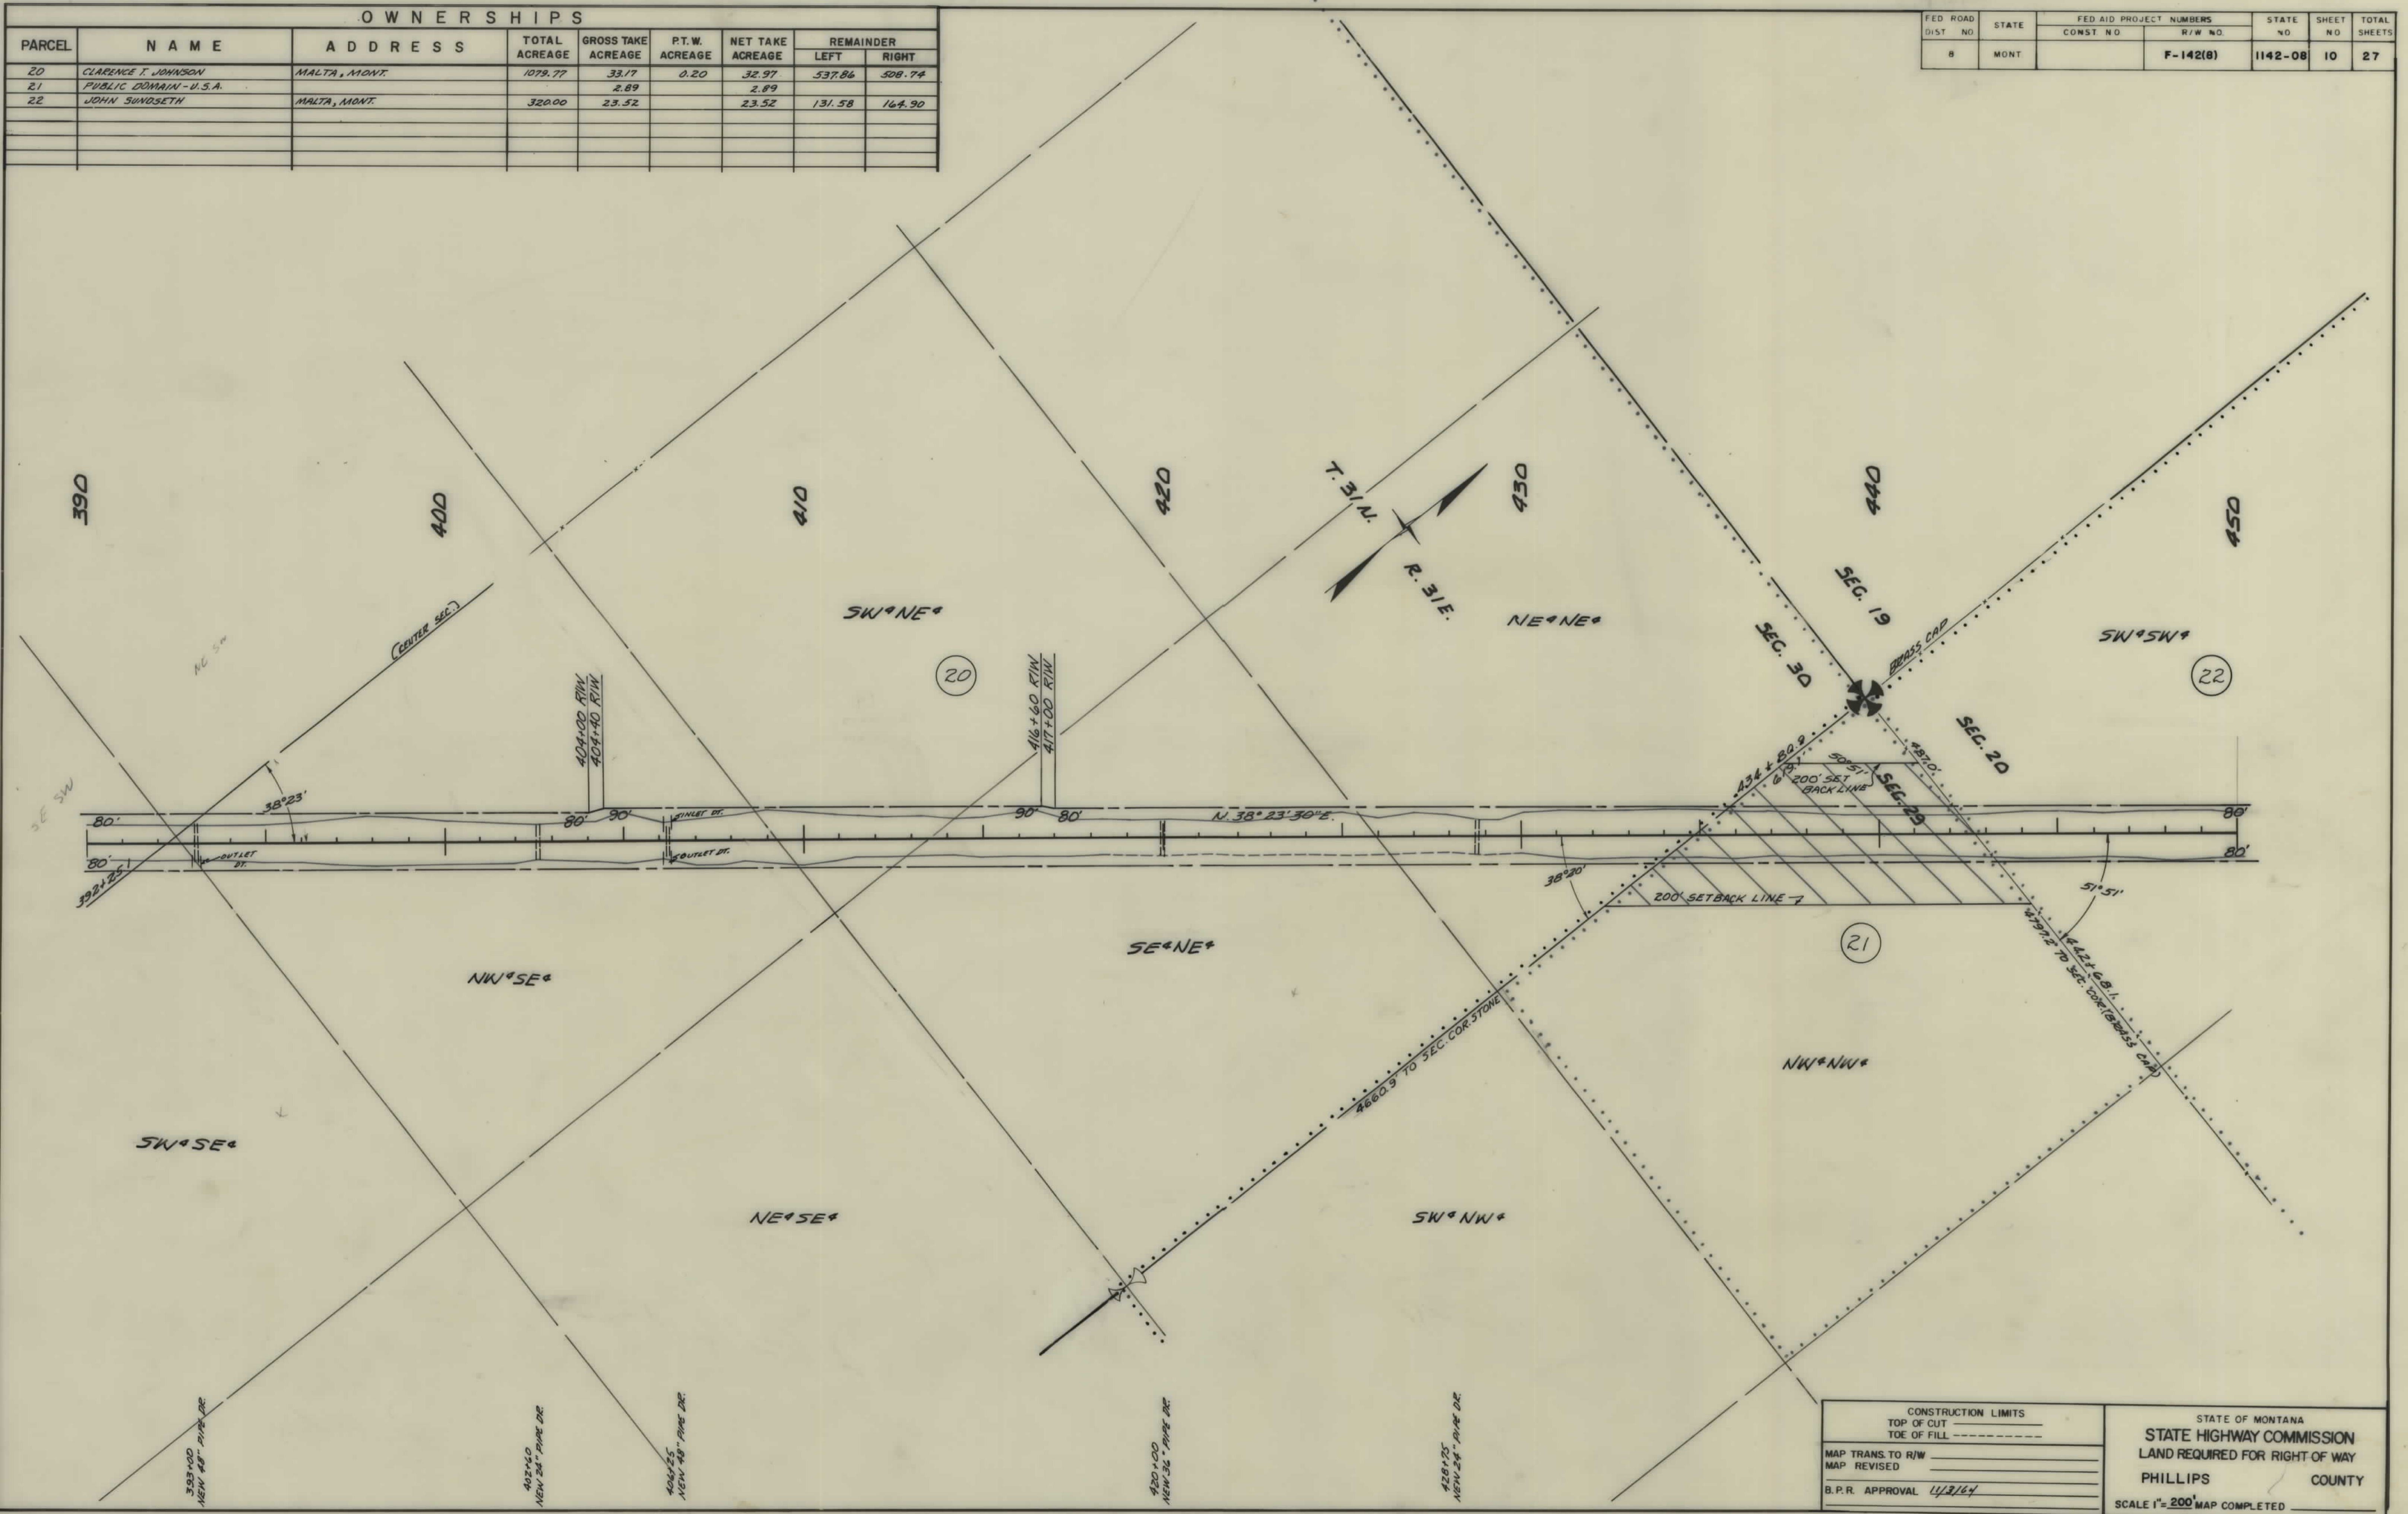


CONSTRUCTION LIMITS TOP OF CUT TOE OF FILL	STATE OF MONTANA STATE HIGHWAY COMMISSION LAND REQUIRED FOR RIGHT OF WAY PHILLIPS COUNTY
MAP TRANS. TO R/W MAP REVISED B.P.R. APPROVAL 11/2/64	SCALE 1"=200' MAP COMPLETED

OWNERSHIPS

PARCEL	NAME	ADDRESS	TOTAL ACREAGE	GROSS TAKE ACREAGE	P.T.W. ACREAGE	NET TAKE ACREAGE	REMAINDER	
							LEFT	RIGHT
22	JOHN SUNDSETH	MALTA, MONT.	320.00	23.52		23.52	131.58	164.90
23	KRISTEN SUNDSETH	MALTA, MONT.	674.45	0.83		0.83	673.62	
24	KRISTINA FORSBERG & HAROLD FORSBERG - 1/4 HAROLD FORSBERG - MALTA, MONT.		240.00	5.00		5.00	4.24	230.76

FED. ROAD DIST. NO.	STATE	FED. AID PROJECT NUMBERS		STATE NO.	SHEET NO.	TOTAL SHEETS
		CONST. NO.	R/W NO.			
8	MONT.		F-142(8)	1142-08	11	27

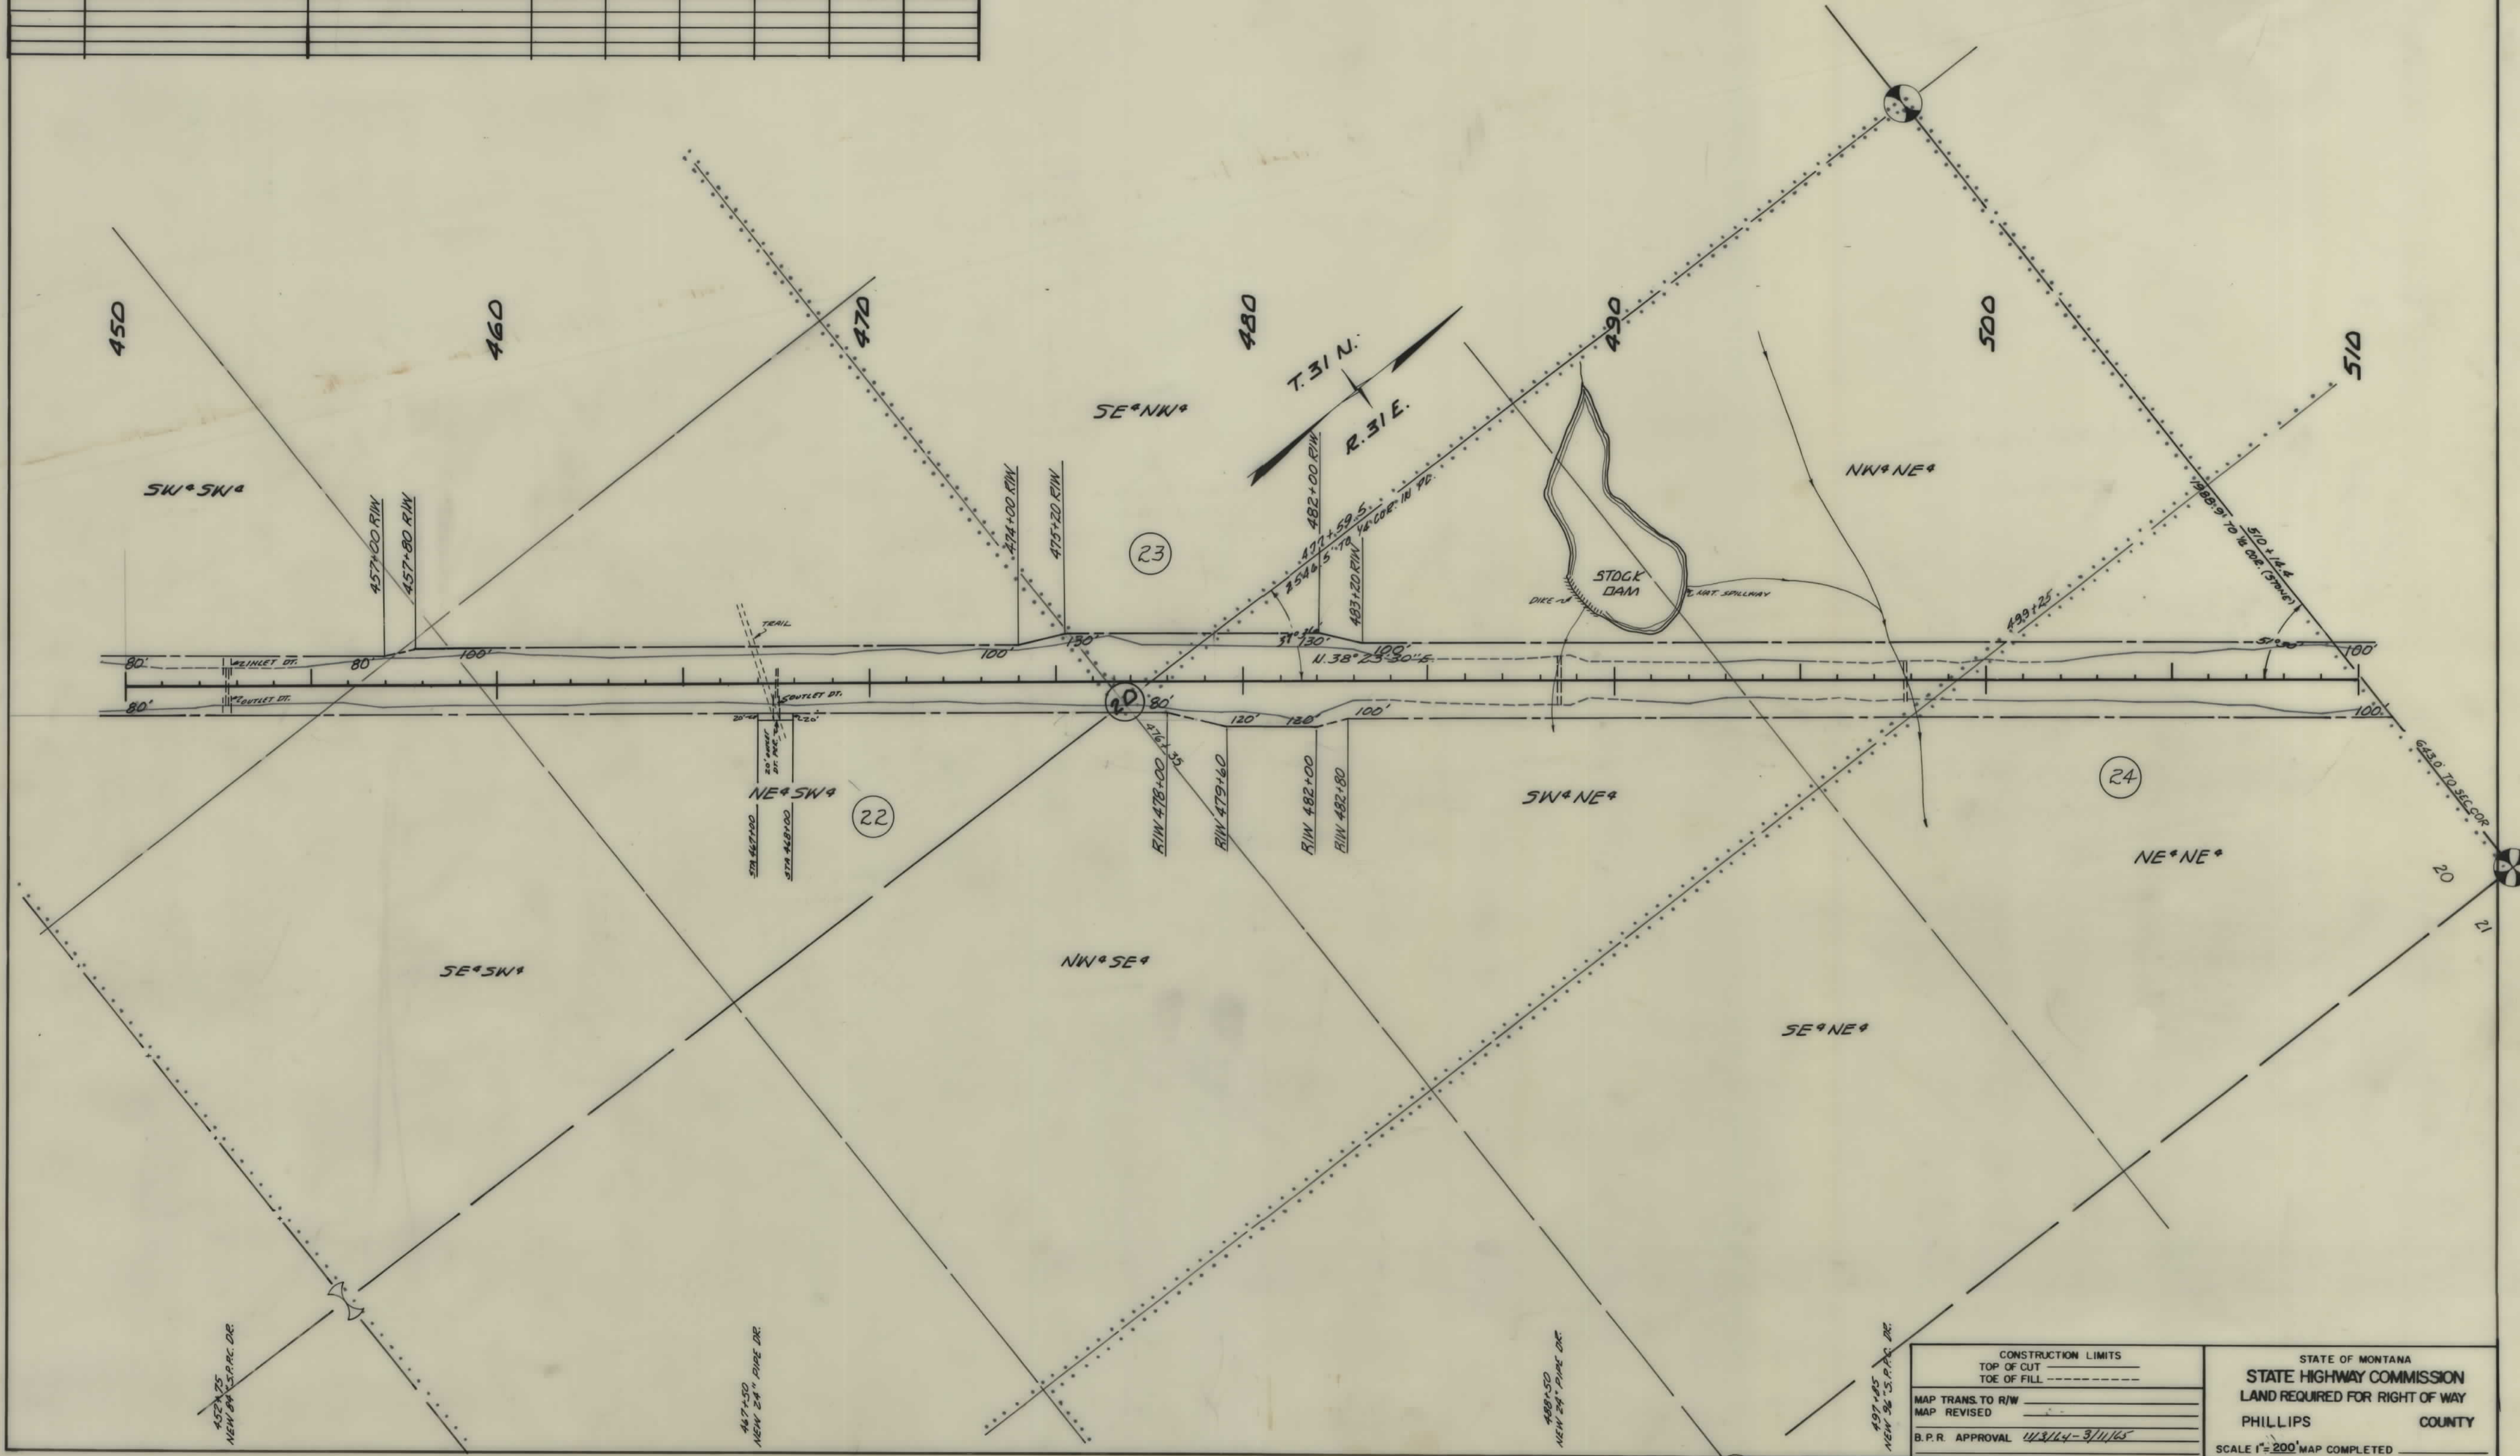


CONSTRUCTION LIMITS TOP OF CUT TOE OF FILL	STATE OF MONTANA STATE HIGHWAY COMMISSION LAND REQUIRED FOR RIGHT OF WAY PHILLIPS COUNTY
MAP TRANS. TO R/W MAP REVISED	
B.P.R. APPROVAL 11/2/14 - 3/11/15	SCALE 1"=200' MAP COMPLETED

OWNERSHIPS

PARCEL	NAME	ADDRESS	TOTAL ACREAGE	GROSS TAKE ACREAGE	P.T.W ACREAGE	NET TAKE ACREAGE	REMAINDER	
							LEFT	RIGHT
24	KRISTINA FRESBERG & HAROLD FRESBERG	1/4 HAROLD FRESBERG - MALTA, MONT.	240.00	5.00		5.00	4.24	230.76
25	U.S.A.		690.00	4.82		4.82		
26	STATE OF MONTANA			29.59	0.25	29.34	179.89	430.52

FED. ROAD DIST. NO.	STATE	FED AID PROJECT NUMBERS		STATE NO.	SHEET NO.	TOTAL SHEETS
		CONST. NO.	R/W NO.			
8	MONT.		F-142(8)	1142-08	12	27

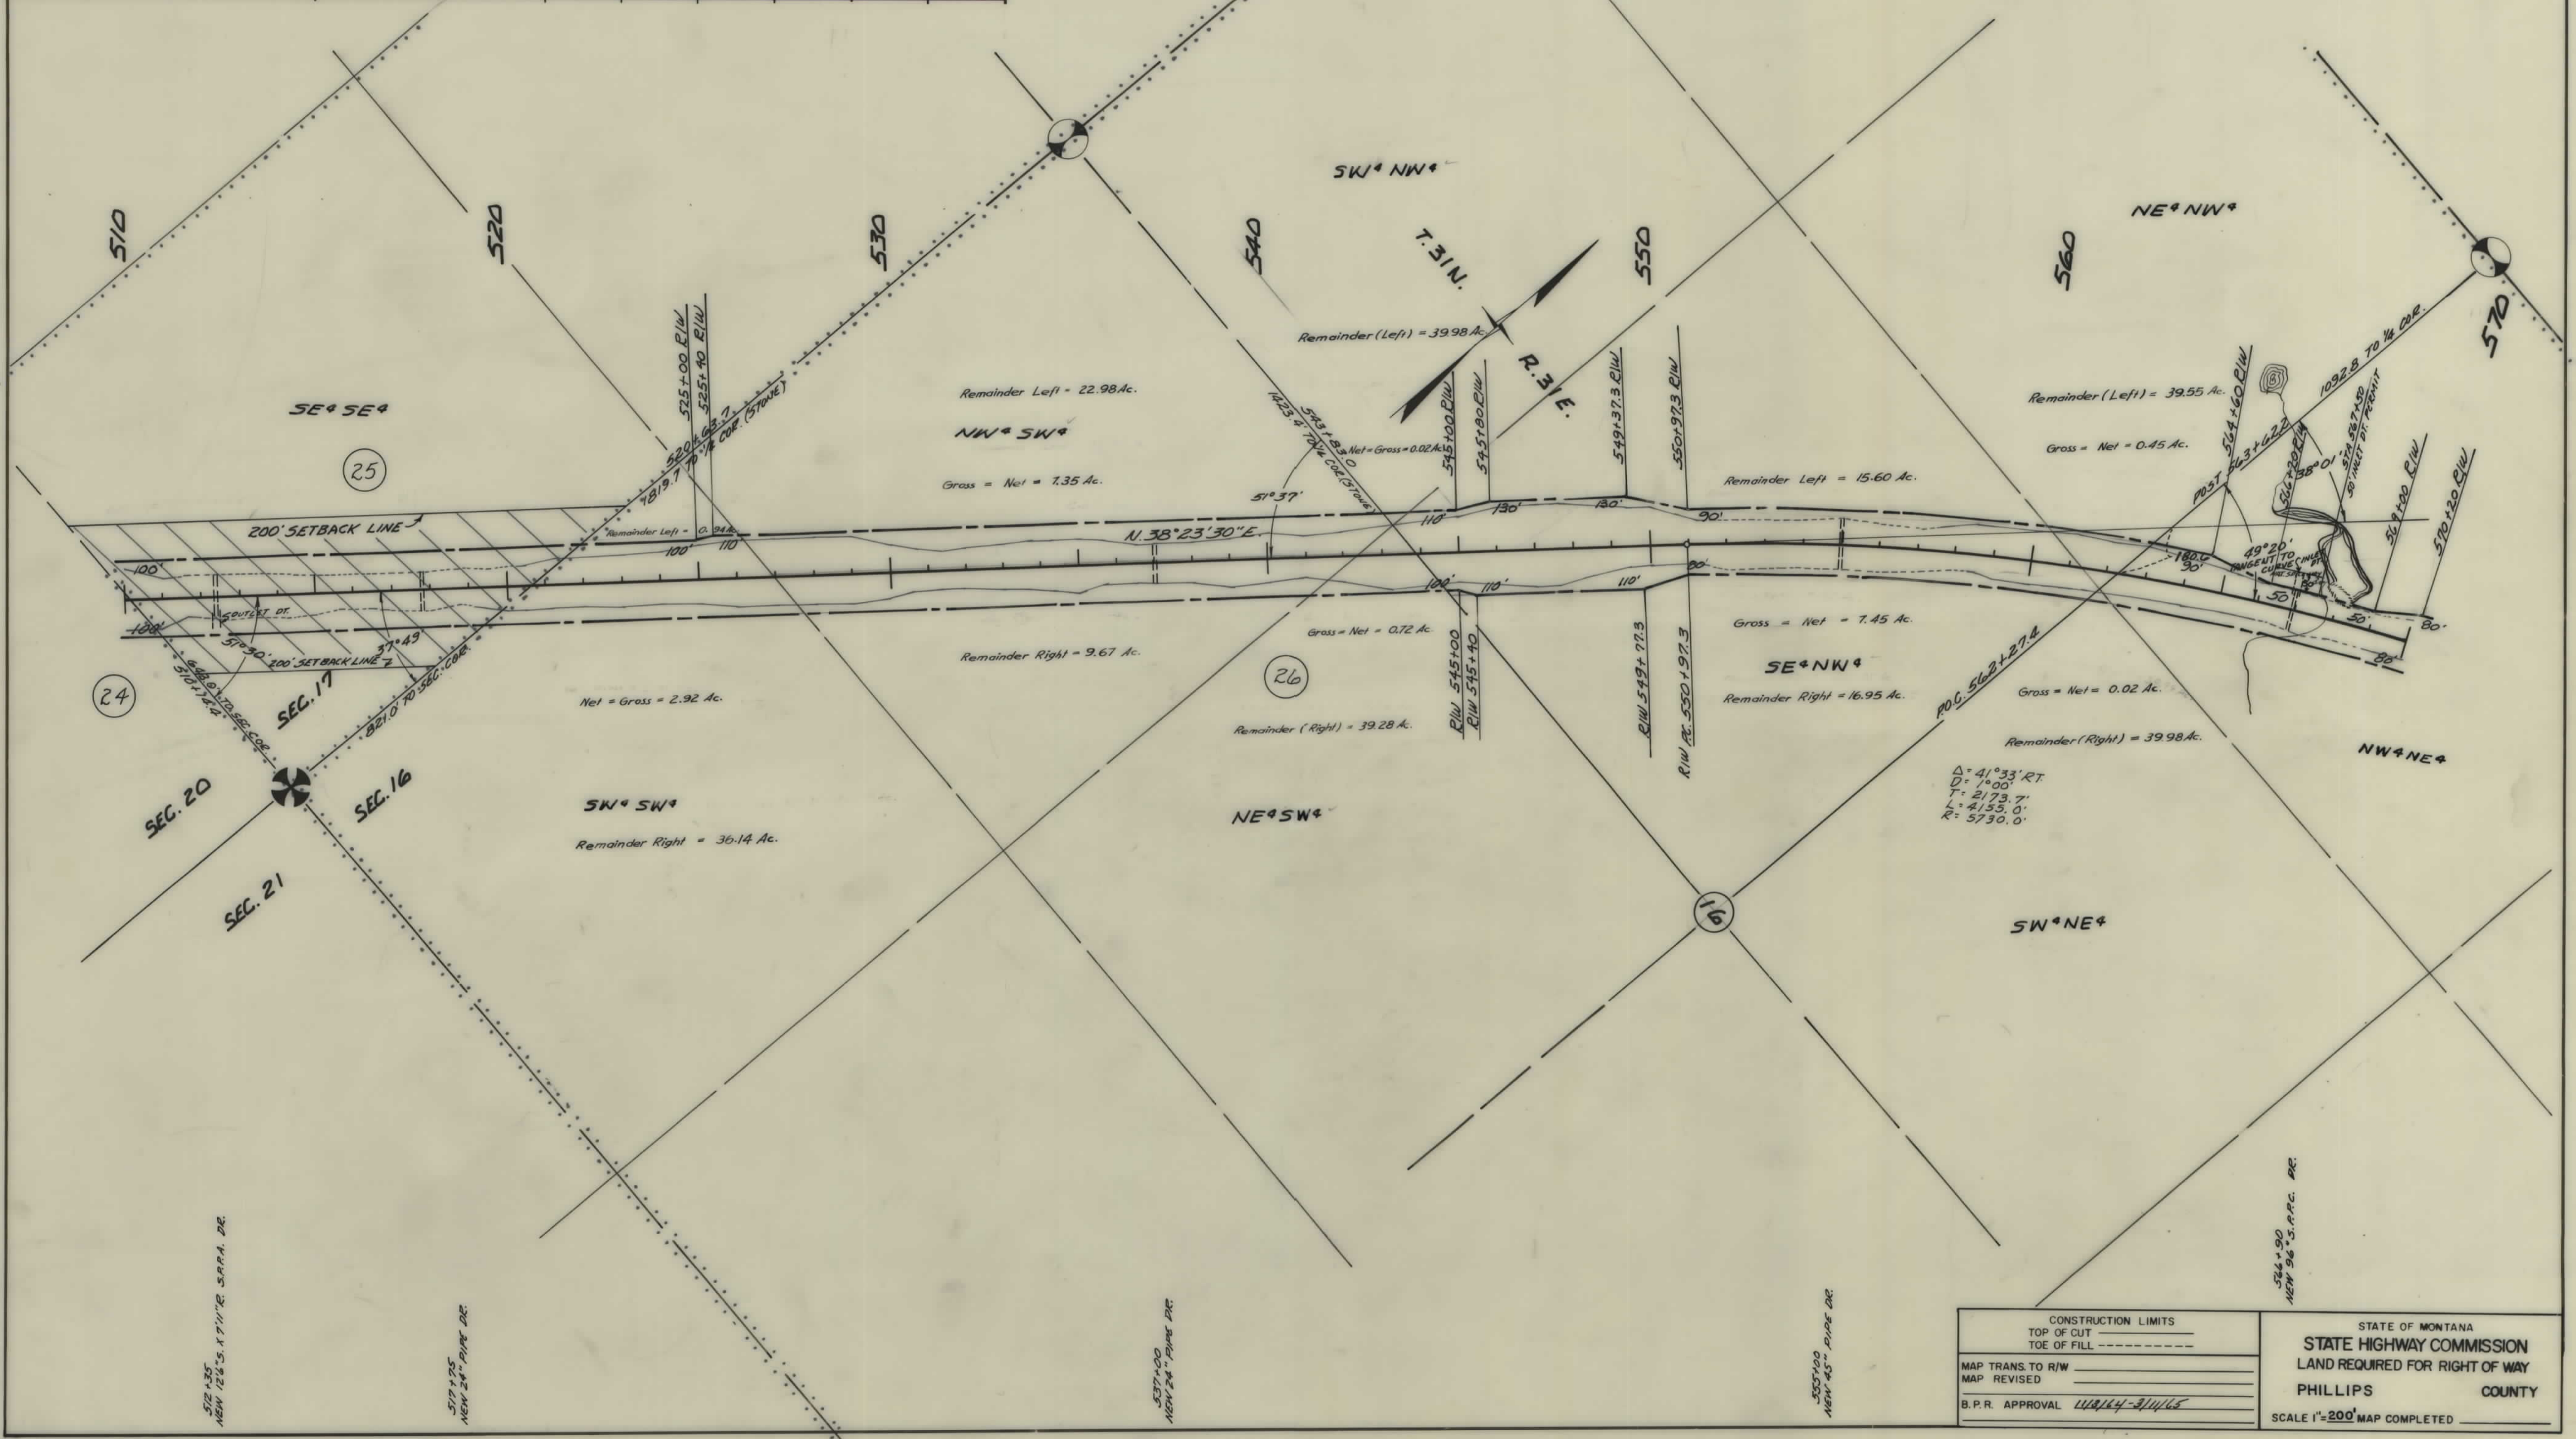

CONSTRUCTION LIMITS TOP OF CUT _____ TOE OF FILL _____	STATE OF MONTANA STATE HIGHWAY COMMISSION LAND REQUIRED FOR RIGHT OF WAY PHILLIPS COUNTY
MAP TRANS. TO R/W _____ MAP REVISED _____	SCALE 1"=200' MAP COMPLETED _____
B.P.R. APPROVAL <u>5711E-KRIM</u>	

OWNERSHIPS

PARCEL	NAME	ADDRESS	TOTAL ACREAGE	GROSS TAKE ACREAGE	P.T.W. ACREAGE	NET TAKE ACREAGE	REMAINDER	
							LEFT	RIGHT
26	STATE OF MONTANA		640.00	29.59	0.25	29.34	179.89	430.32
27	JOHN & KRISTINA FOSBERG	MALTA, MONT	380.00	0.59	0.27	0.32		319.41
28	LYNN C. KELLY	MALTA, MONT	379.19	4.13	0.73	40.40	3530.11	147.95

FED ROAD DIST NO	STATE	FED AID PROJECT NUMBERS		STATE NO	SHEET NO	TOTAL SHEETS
		CONST NO	R/W NO			
8	MONT		F-142(8)	1142-08	13	27



CONSTRUCTION LIMITS TOP OF CUT _____ TOE OF FILL _____ MAP TRANS TO R/W _____ MAP REVISED _____ B.P.R. APPROVAL <u>11/13/14</u>	STATE OF MONTANA STATE HIGHWAY COMMISSION LAND REQUIRED FOR RIGHT OF WAY PHILLIPS COUNTY SCALE 1"=200' MAP COMPLETED _____
--	--

OWNERSHIPS

PARCEL	NAME	ADDRESS	TOTAL ACREAGE	GROSS TAKE ACREAGE	P.T.W. ACREAGE	NET TAKE ACREAGE	REMAINDER	
							LEFT	RIGHT
28	LYNN C. KELLY	MALTA, MONT	3719.19	41.13	0.73	40.40	3530.11	187.95
29	LEO V. GEETING	MALTA, MONT	600.00	15.47		15.47	133.45	451.08

FED. ROAD DIST. NO.	STATE	FED. AID PROJECT NUMBERS		STATE NO.	SHEET NO.	TOTAL SHEETS
		CONST. NO.	R/W NO.			
8	MONT.		F-142(8)	1142-08	14	27




CONSTRUCTION LIMITS		STATE OF MONTANA	
TOP OF CUT	-----	STATE HIGHWAY COMMISSION	
TOE OF FILL	-----	LAND REQUIRED FOR RIGHT OF WAY	
MAP TRANS. TO R/W	_____	PHILLIPS COUNTY	
MAP REVISED	_____	SCALE 1"=200' MAP COMPLETED _____	
B.P.R. APPROVAL	_____ 11/18/14		

OWNERSHIPS

PARCEL	NAME	ADDRESS	TOTAL ACREAGE	GROSS TAKE ACREAGE	P.T.W. ACREAGE	NET TAKE ACREAGE	REMAINDER	
							LEFT	RIGHT
29	LEO U. GEETING	MALTA, MONT.	600.00	15.47		15.47	133.45	451.08
30	JUSTUS ARVOTT	SACD, MONT.	1037.50	32.69		32.69	711.21	293.60

FED ROAD DIST NO	STATE	FED AID PROJECT NUMBERS		STATE NO	SHEET NO	TOTAL SHEETS
		CONST NO	R/W NO.			
8	MONT.		F-142(8)	1142-08	15	27

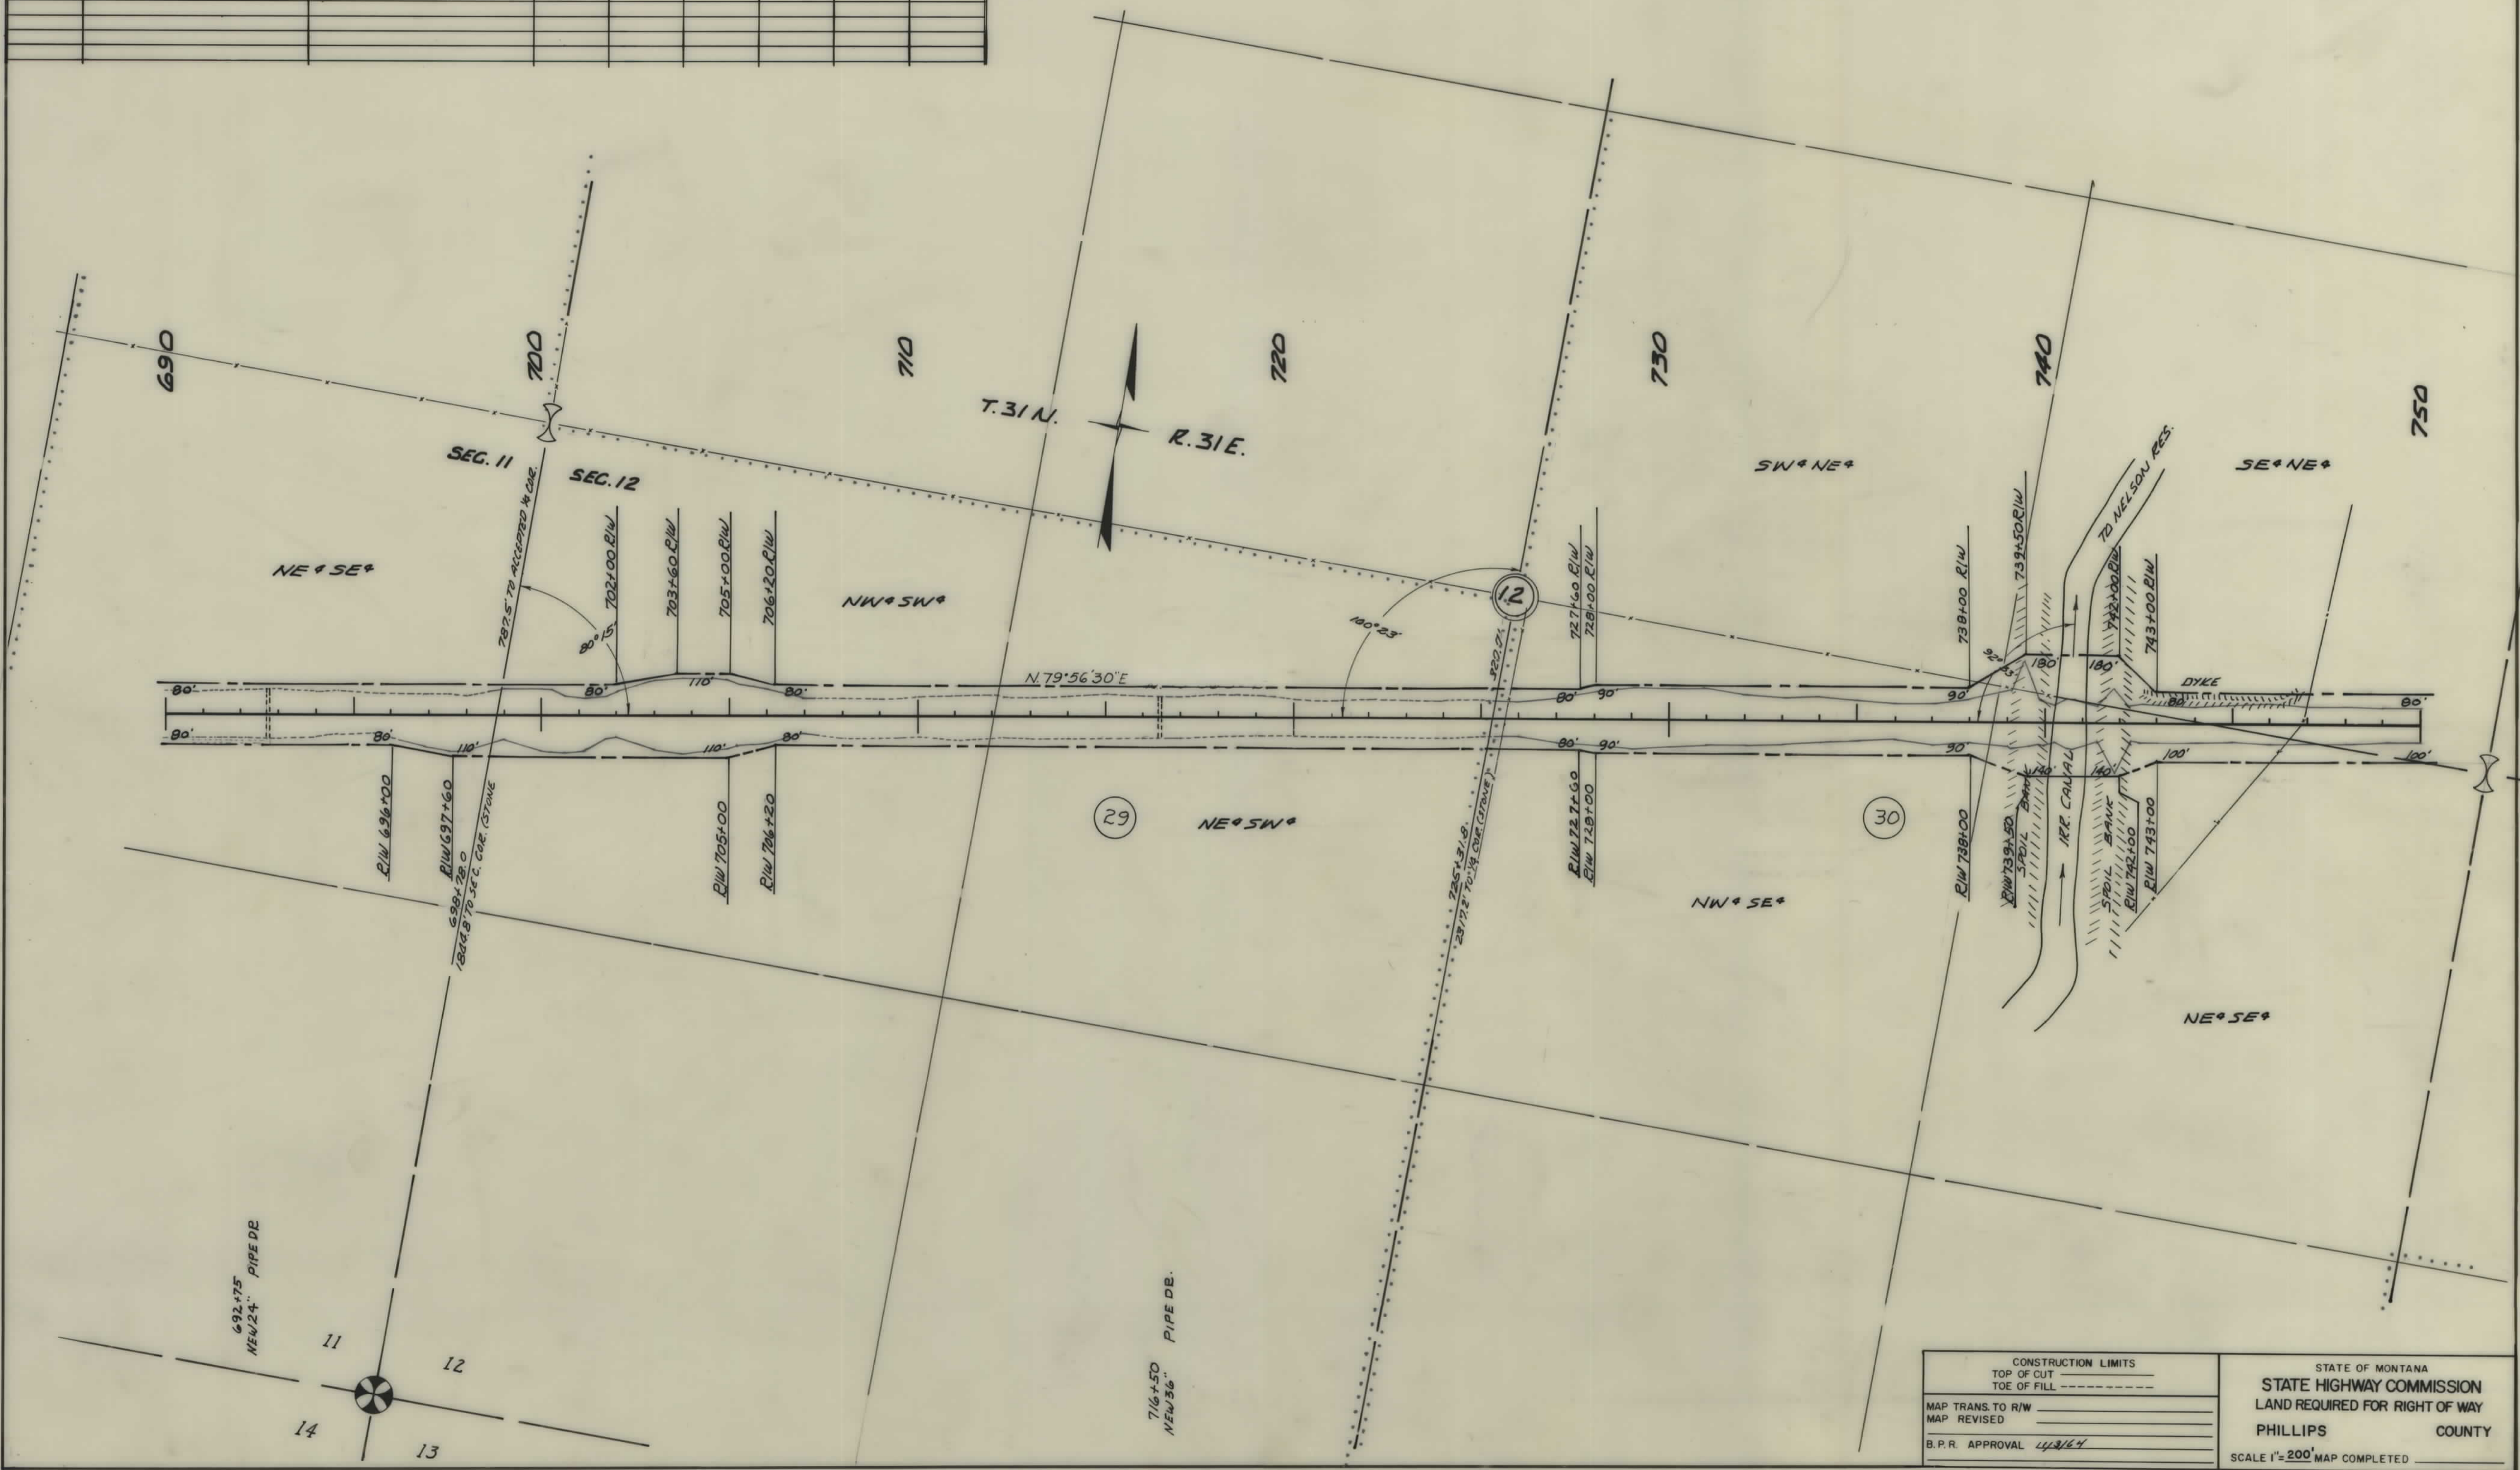


CONSTRUCTION LIMITS TOP OF CUT _____ TOE OF FILL _____ MAP TRANS. TO R/W _____ MAP REVISED _____ B.P.R. APPROVAL <u>4/13/64</u>	STATE OF MONTANA STATE HIGHWAY COMMISSION LAND REQUIRED FOR RIGHT OF WAY PHILLIPS COUNTY SCALE 1"=200' MAP COMPLETED _____
--	--

OWNERSHIPS

PARCEL	NAME	ADDRESS	TOTAL ACREAGE	GROSS TAKE ACREAGE	P.T.W. ACREAGE	NET TAKE ACREAGE	REMAINDER	
							LEFT	RIGHT
30	JUSTUS ARNOTT	SACO, MONT.	1037.30	32.69		32.69	711.21	293.60
31	PUBLIC DOMAIN - U.S.A.			0.84		0.84		
50	STATE OF MONTANA		40.00	4.64		4.64	1.01	34.35

FED ROAD DIST. NO.	STATE	FED AID PROJECT NUMBERS		STATE NO.	SHEET NO.	TOTAL SHEETS
		CONST. NO.	R/W NO.			
8	MONT.		F-142(8)	1142-08	16	27

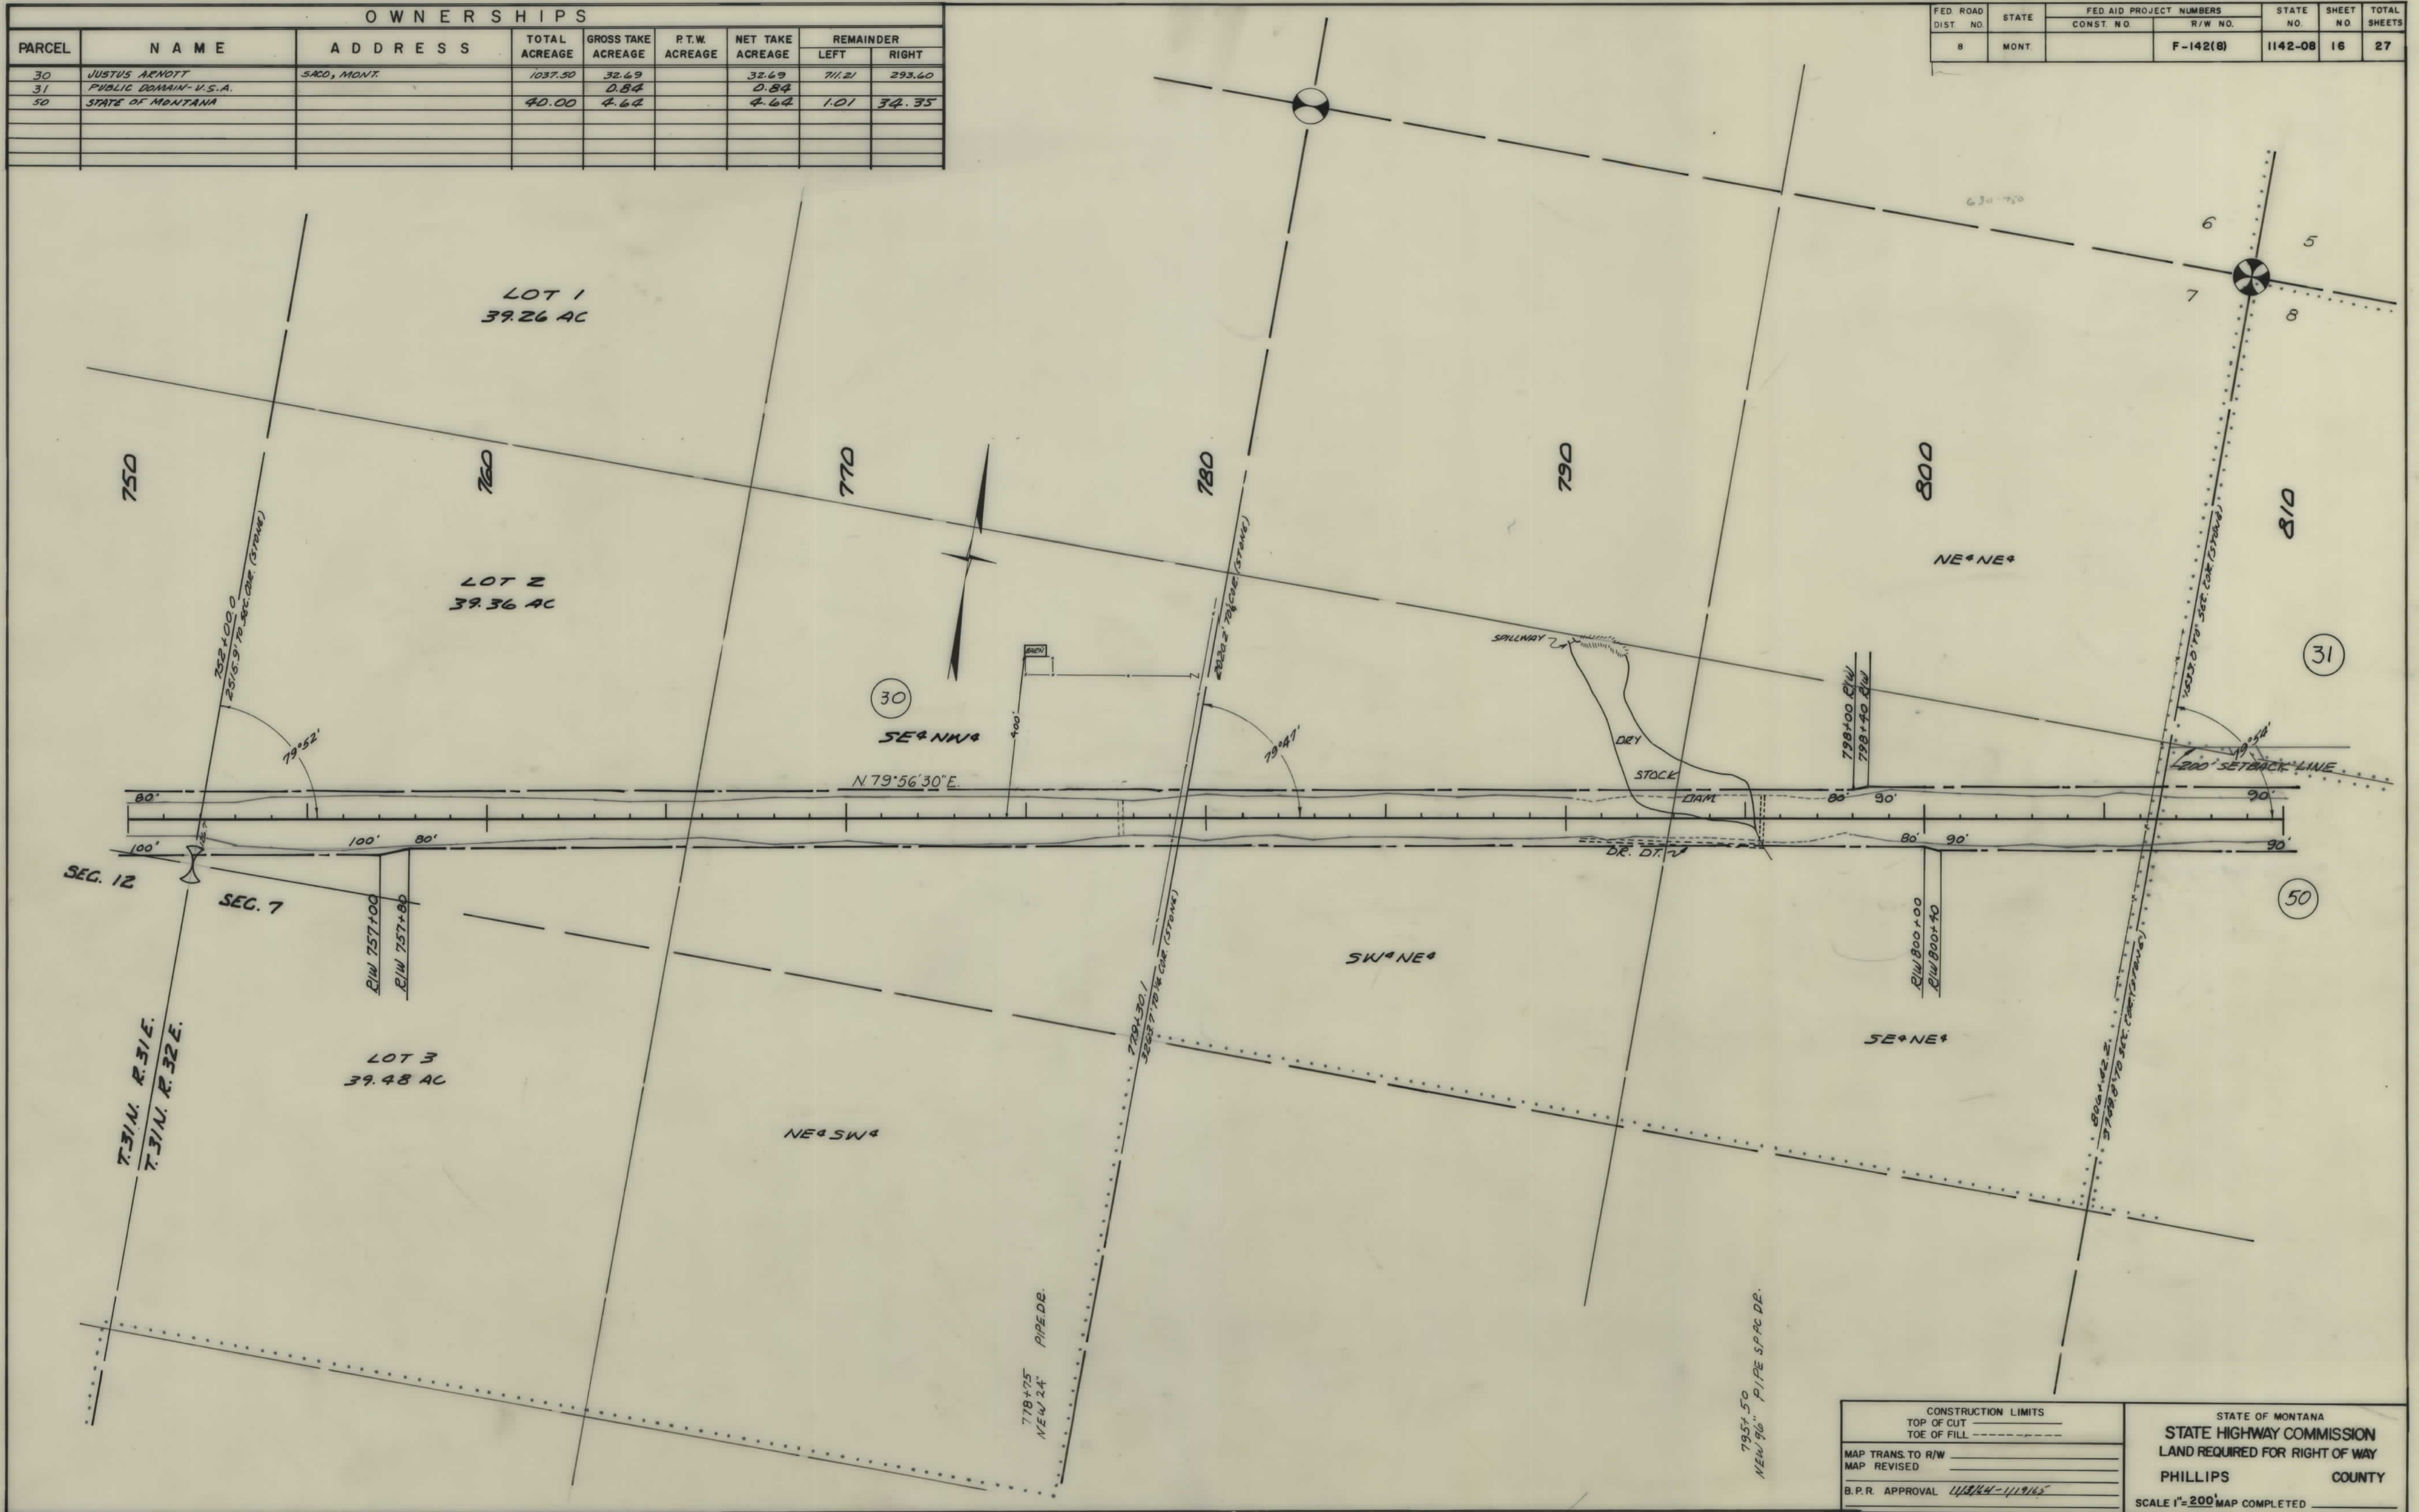

<p>CONSTRUCTION LIMITS</p> <p>TOP OF CUT _____</p> <p>TOE OF FILL _____</p> <p>MAP TRANS. TO R/W _____</p> <p>MAP REVISED _____</p> <p>B. P. R. APPROVAL <u>11/8/64-11/9/65</u></p>	<p>STATE OF MONTANA</p> <p>STATE HIGHWAY COMMISSION</p> <p>LAND REQUIRED FOR RIGHT OF WAY</p> <p>PHILLIPS COUNTY</p> <p>SCALE 1"=200' MAP COMPLETED _____</p>
---	---

OWNERSHIPS

PARCEL	NAME	ADDRESS	TOTAL ACREAGE	GROSS TAKE ACREAGE	PT.W. ACREAGE	NET TAKE ACREAGE	REMAINDER	
							LEFT	RIGHT
31	PUBLIC DOMAIN - U.S.A.			0.82		0.82		
32	S. GEDRGE ANDERSON	BUTE, MONT.	40.00	0.21		0.21		39.79
33	KAREN KITTelson	1709 5 TH AVE SO. - GT. FALLS, MONT.	640.00	23.81		23.81		616.19
50	STATE OF MONTANA		40.00	4.64		4.64	1.01	34.35
51	STATE OF MONTANA		120.00	15.34		15.34	75.24	29.42

FED ROAD DIST. NO.	STATE	FED AID PROJECT NUMBERS		STATE NO.	SHEET NO.	TOTAL SHEETS
		CONST. NO.	R/W NO.			
8	MONT.		F-142(8)	1142-08	17	27



CONSTRUCTION LIMITS TOP OF CUT TOE OF FILL	STATE OF MONTANA STATE HIGHWAY COMMISSION LAND REQUIRED FOR RIGHT OF WAY PHILLIPS COUNTY SCALE 1"=200' MAP COMPLETED
MAP TRANS TO R/W MAP REVISED	
B.P.R. APPROVAL 11/3/14-11/9/15-3/19/16	

OWNERSHIPS								
PARCEL	NAME	ADDRESS	TOTAL ACREAGE	GROSS TAKE ACREAGE	P.T.W. ACREAGE	NET TAKE ACREAGE	REMAINDER	
							LEFT	RIGHT
33	HARREN KITTELSON	1709 5 TH AVE SW - GT. FALLS, MONT.	640.00	23.81		23.81	-	616.19
34	GUSTAV EMANUELSON	SACO, MONT.	320.00	2.02		2.02		317.98
35	PUBLIC DOMAIN - U.S.A.			80.70	0.50	80.20		

FED. ROAD DIST. NO.	STATE	FED. AID PROJECT NUMBERS		STATE NO.	SHEET NO.	TOTAL SHEETS
		CONST. NO.	R/W NO.			
8	MONT.		F-142(8)	1142-08	18	27



CONSTRUCTION LIMITS TOP OF CUT _____ TOE OF FILL _____ MAP TRANS. TO R/W _____ MAP REVISED _____ B.P.R. APPROVAL <u>11/3/14 - 2/19/15</u>	STATE OF MONTANA STATE HIGHWAY COMMISSION LAND REQUIRED FOR RIGHT OF WAY PHILLIPS COUNTY SCALE 1"=200' MAP COMPLETED _____
--	---

OWNERSHIPS

PARCEL	NAME	ADDRESS	TOTAL ACREAGE	GROSS TAKE ACREAGE	P.T.W. ACREAGE	NET TAKE ACREAGE	REMAINDER	
							LEFT	RIGHT
35	PUBLIC DOMAIN - U.S.A.			80.70	0.50	80.20		

FED. ROAD DIST. NO.	STATE	FED. AID PROJECT NUMBERS		STATE NO.	SHEET NO.	TOTAL SHEETS
		CONST. NO.	R/W NO.			
8	MONT.		F-142(8)	1142-08	19	27



CONSTRUCTION LIMITS TOP OF CUT ——— TOE OF FILL - - - - -	STATE OF MONTANA STATE HIGHWAY COMMISSION LAND REQUIRED FOR RIGHT OF WAY
MAP TRANS. TO R/W _____ MAP REVISED _____	PHILLIPS COUNTY
B.P.R. APPROVAL <u>11/2/14-11/16/16</u>	SCALE 1" = 200' MAP COMPLETED _____

958+00
NEW 36" PIPE DE.


968+00
NEW 60" PIPE S.R.P.C. DE.

988+00
NEW 36" PIPE DE.

OWNERSHIPS

PARCEL	NAME	ADDRESS	TOTAL ACREAGE	GROSS TAKE ACREAGE	R.T.W. ACREAGE	NET TAKE ACREAGE	REMAINDER	
							LEFT	RIGHT
35	PUBLIC DOMAIN - U.S.A.			80.70	0.50	80.20		

FED. ROAD DIST. NO.	STATE	FED. AID PROJECT NUMBERS		STATE NO.	SHEET NO.	TOTAL SHEETS
		CONST. NO.	R/W NO.			
8	MONT.		F-142(8)	1142-08	20	27

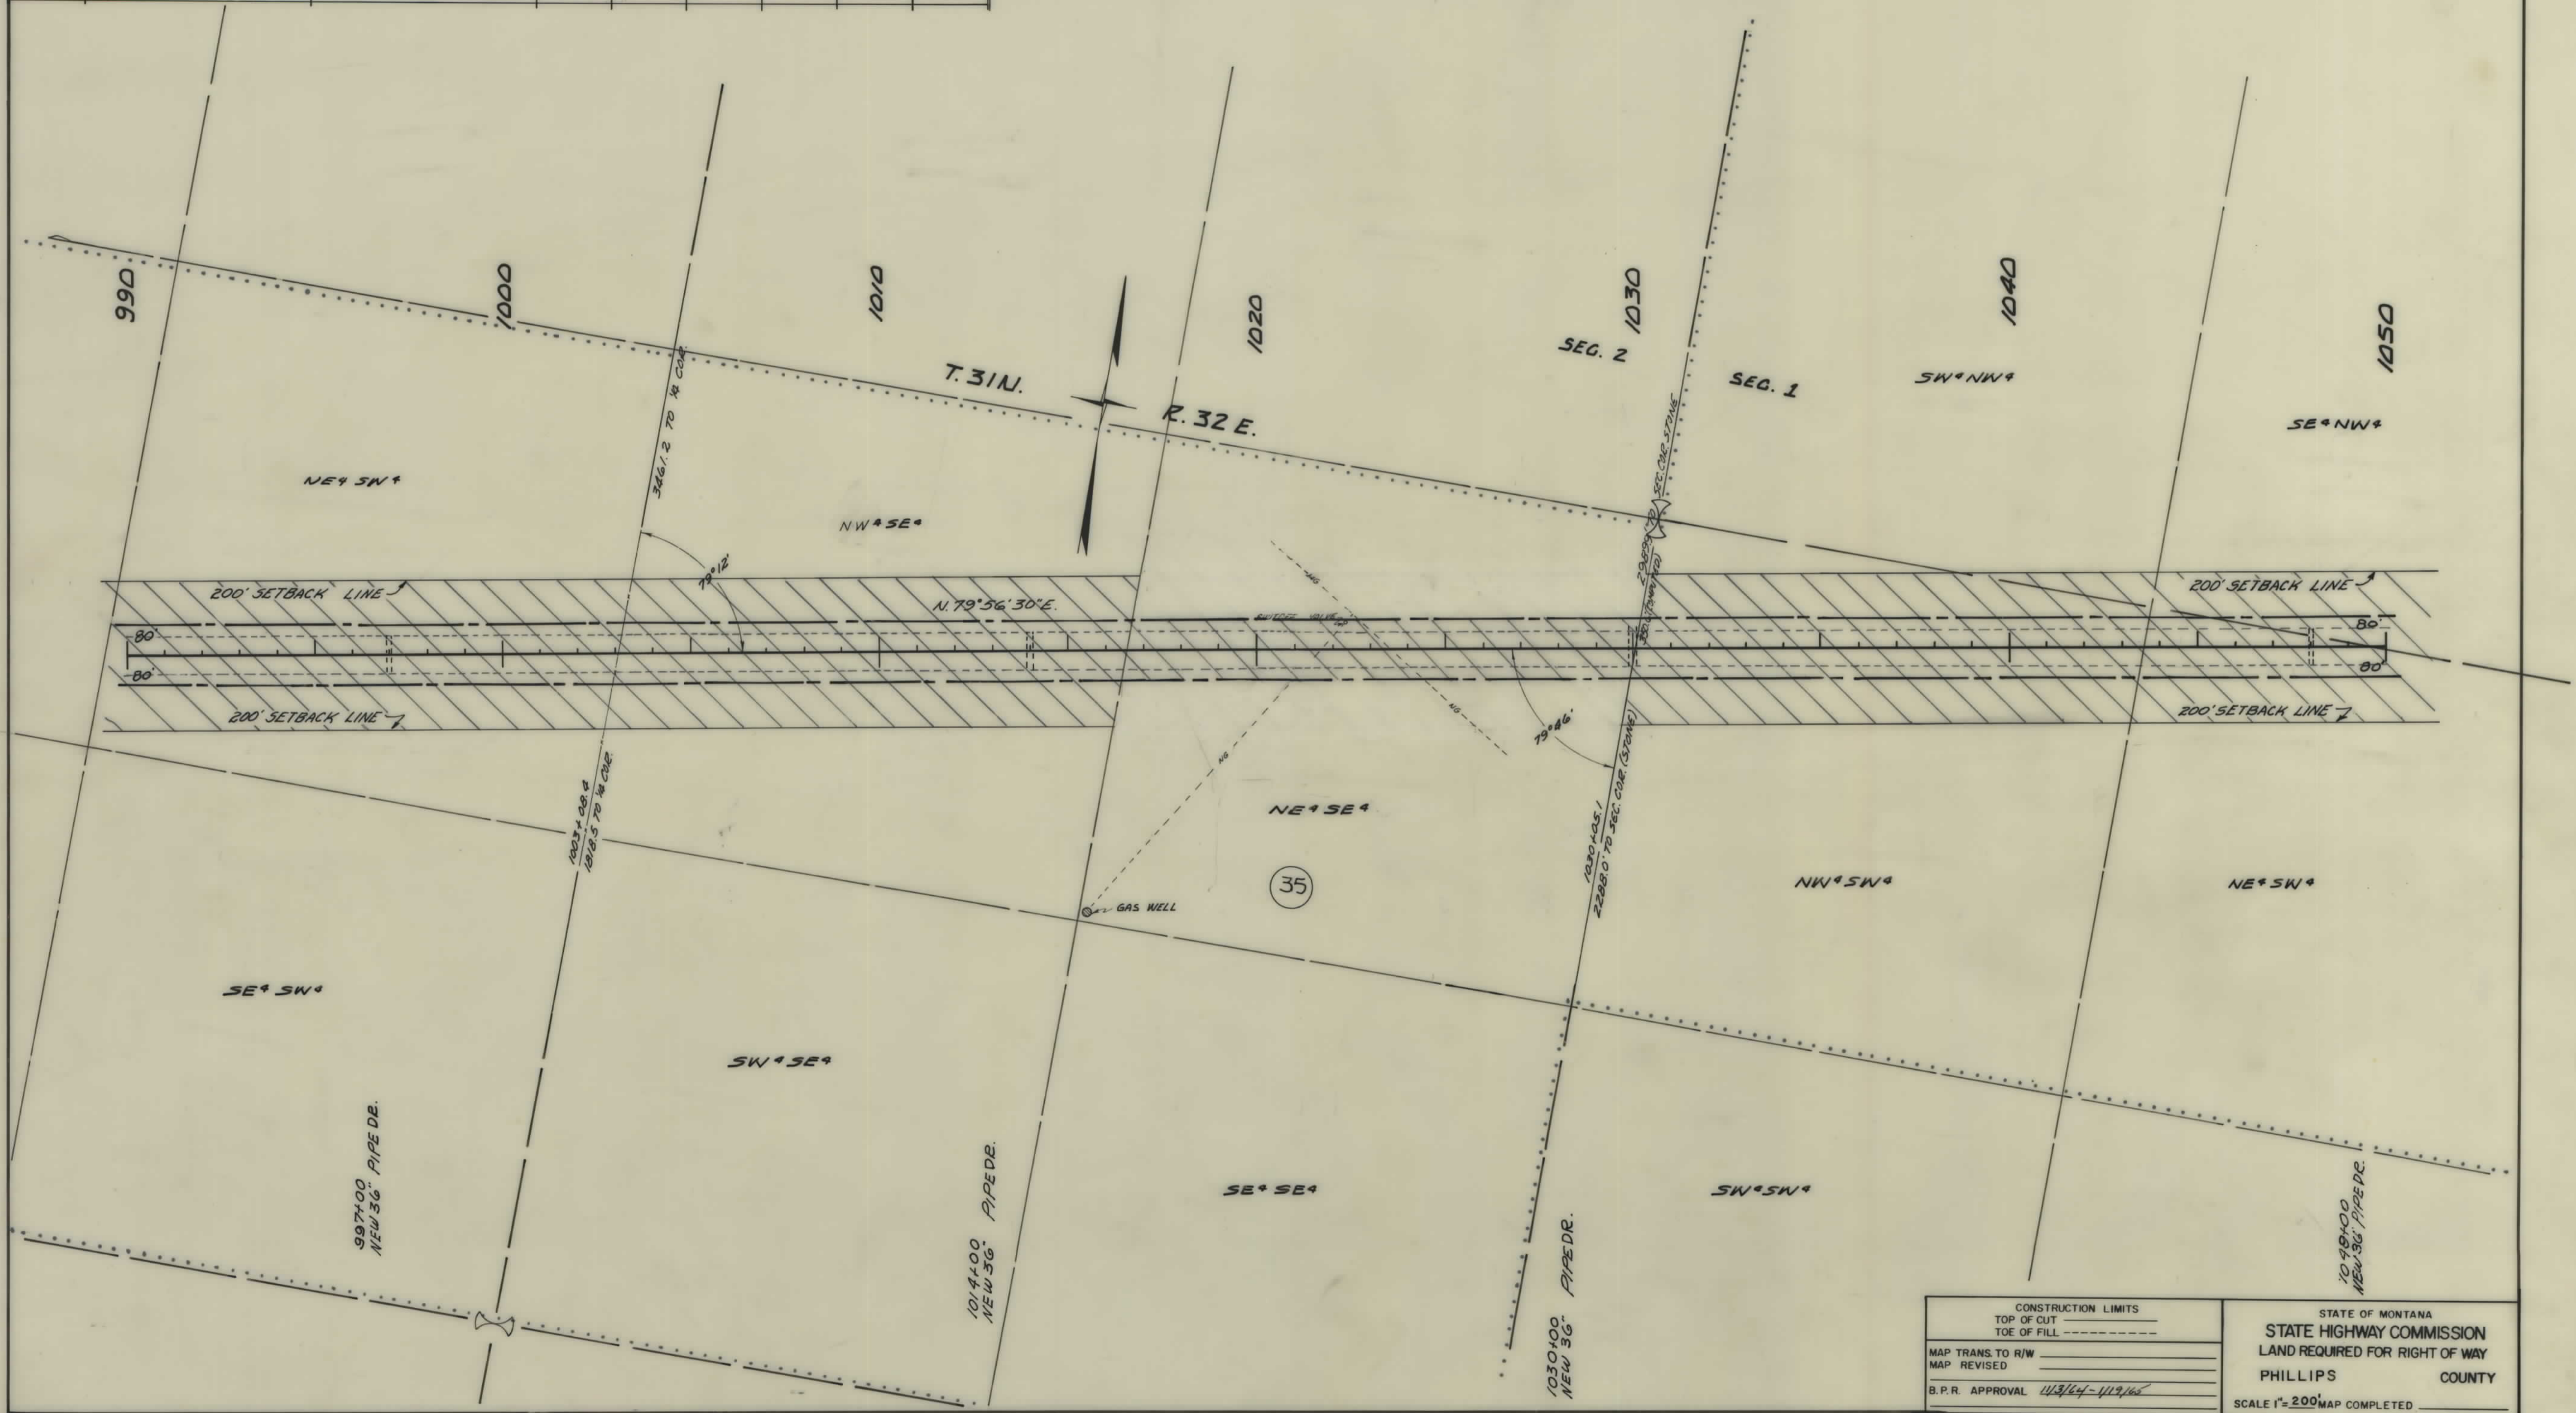

CONSTRUCTION LIMITS TOP OF CUT _____ TOE OF FILL _____	STATE OF MONTANA STATE HIGHWAY COMMISSION LAND REQUIRED FOR RIGHT OF WAY PHILLIPS COUNTY
MAP TRANS. TO R/W _____ MAP REVISED _____	SCALE 1"=200'
B.P.R. APPROVAL 11/2/64-11/9/64	MAP COMPLETED _____

OWNERSHIPS

PARCEL	NAME	ADDRESS	TOTAL ACREAGE	GROSS TAKE ACREAGE	PT. W. ACREAGE	NET TAKE ACREAGE	REMAINDER	
							LEFT	RIGHT
35	PUBLIC DOMAIN - U.S.A.			80.70	0.50	80.20		
36	WILLIAM E. SCHEELE	SACO, MONT.	298.40	8.89		8.89	104.80	184.71
37	GEORGE C. KOSCHMEL	SACO, MONT.	280.00	14.11		14.11	110.03	155.86

FED. ROAD DIST. NO.	STATE	FED. AID PROJECT NUMBERS		STATE NO.	SHEET NO.	TOTAL SHEETS
		CONST. NO.	R/W NO.			
8	MONT.		F-142(8)	1142-08	21	27




CONSTRUCTION LIMITS TOP OF CUT _____ TOE OF FILL _____	STATE OF MONTANA STATE HIGHWAY COMMISSION LAND REQUIRED FOR RIGHT OF WAY PHILLIPS COUNTY
MAP TRANS. TO R/W _____ MAP REVISED _____	SCALE 1" = 200' MAP COMPLETED _____
B.P.R. APPROVAL 11/18/64-11/19/65	

OWNERSHIPS

PARCEL	NAME	ADDRESS	TOTAL ACREAGE	GROSS TAKE ACREAGE	PT. W. ACREAGE	NET TAKE ACREAGE	REMAINDER	
							LEFT	RIGHT
37	GEORGE C. KOSCHEL	SACO, MONT.	280.00	14.11		14.11	110.03	155.86
38	ADA K. ROBINSON	SACO, MONT.	120.00	6.61		6.61	113.39	0
39	G. ROSS & JUNE C. ROBINSON	UNKNOWN	140.00	2.45		2.45	157.55	
40	PUBLIC DOMAIN - U.S.A			21.38	2.90	18.48		

FED. ROAD DIST. NO.	STATE	FED. AID PROJECT NUMBERS		STATE NO.	SHEET NO.	TOTAL SHEETS
		CONST. NO.	R/W NO.			
8	MONT.		F-142(8)	1142-08	22	27

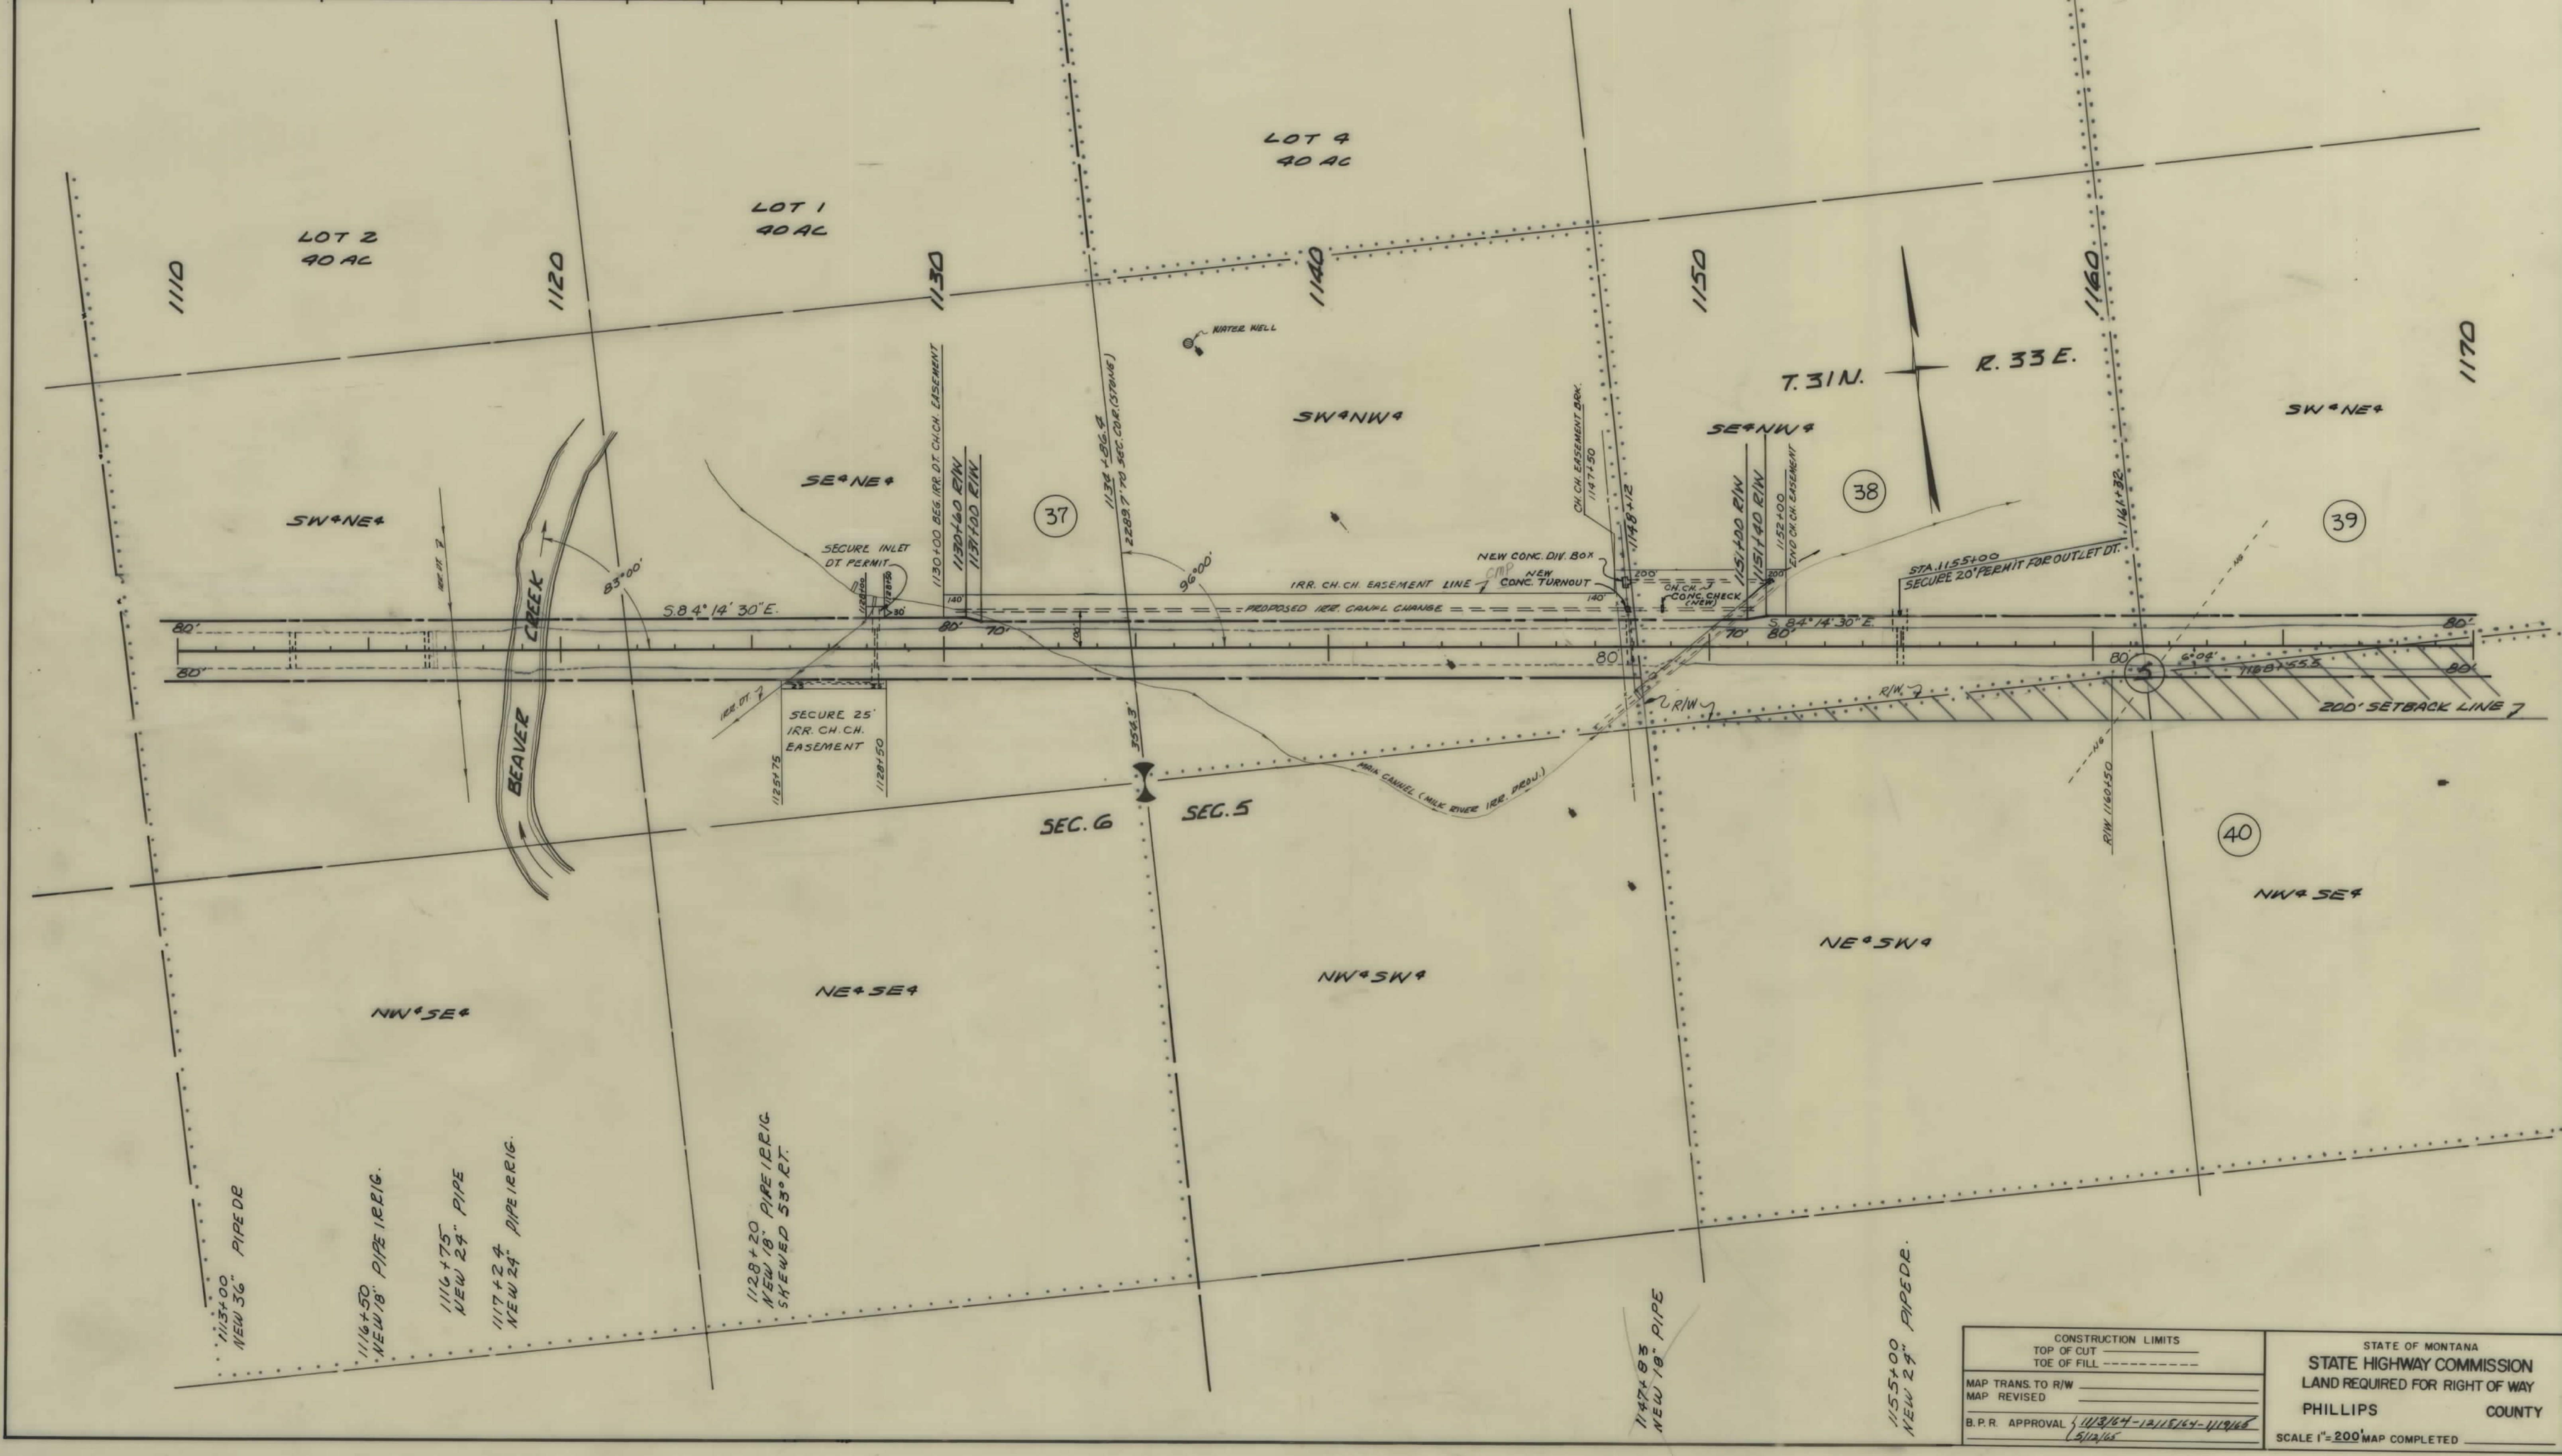


CONSTRUCTION LIMITS		STATE OF MONTANA	
TOP OF CUT	-----	STATE HIGHWAY COMMISSION	
TOE OF FILL	-----	LAND REQUIRED FOR RIGHT OF WAY	
MAP TRANS TO R/W	_____	PHILLIPS COUNTY	
MAP REVISED	_____	SCALE 1"=200' MAP COMPLETED _____	
B.P.R. APPROVAL	11/3/84-12/15/84-1/19/85 5/12/85		

OWNERSHIPS

PARCEL	NAME	ADDRESS	TOTAL ACREAGE	GROSS TAKE ACREAGE	P.T.W. ACREAGE	NET TAKE ACREAGE	REMAINDER	
							LEFT	RIGHT
39	G. ROSS & JUNE C. ROBINSON	UNKNOWN	160.00	2.45		2.45	157.55	
40	PUBLIC DOMAIN - U.S.A.			21.38	2.90	18.48		
41	DOROTHY SCHEFFELMAER	SACO, MONT.	79.74	0.20		0.20	79.54	
42	GEORGE C. KOEHEL	SACO, MONT.	158.95	8.89	4.15	4.74	149.52	* 0.54

* INCLUDING R.R. R/W

FED. ROAD DIST. NO.	STATE	FED. AID PROJECT NUMBERS		STATE NO.	SHEET NO.	TOTAL SHEETS
		CONST. NO.	R/W NO.			
8	MONT.		F-142(8)	1142-08	23	27

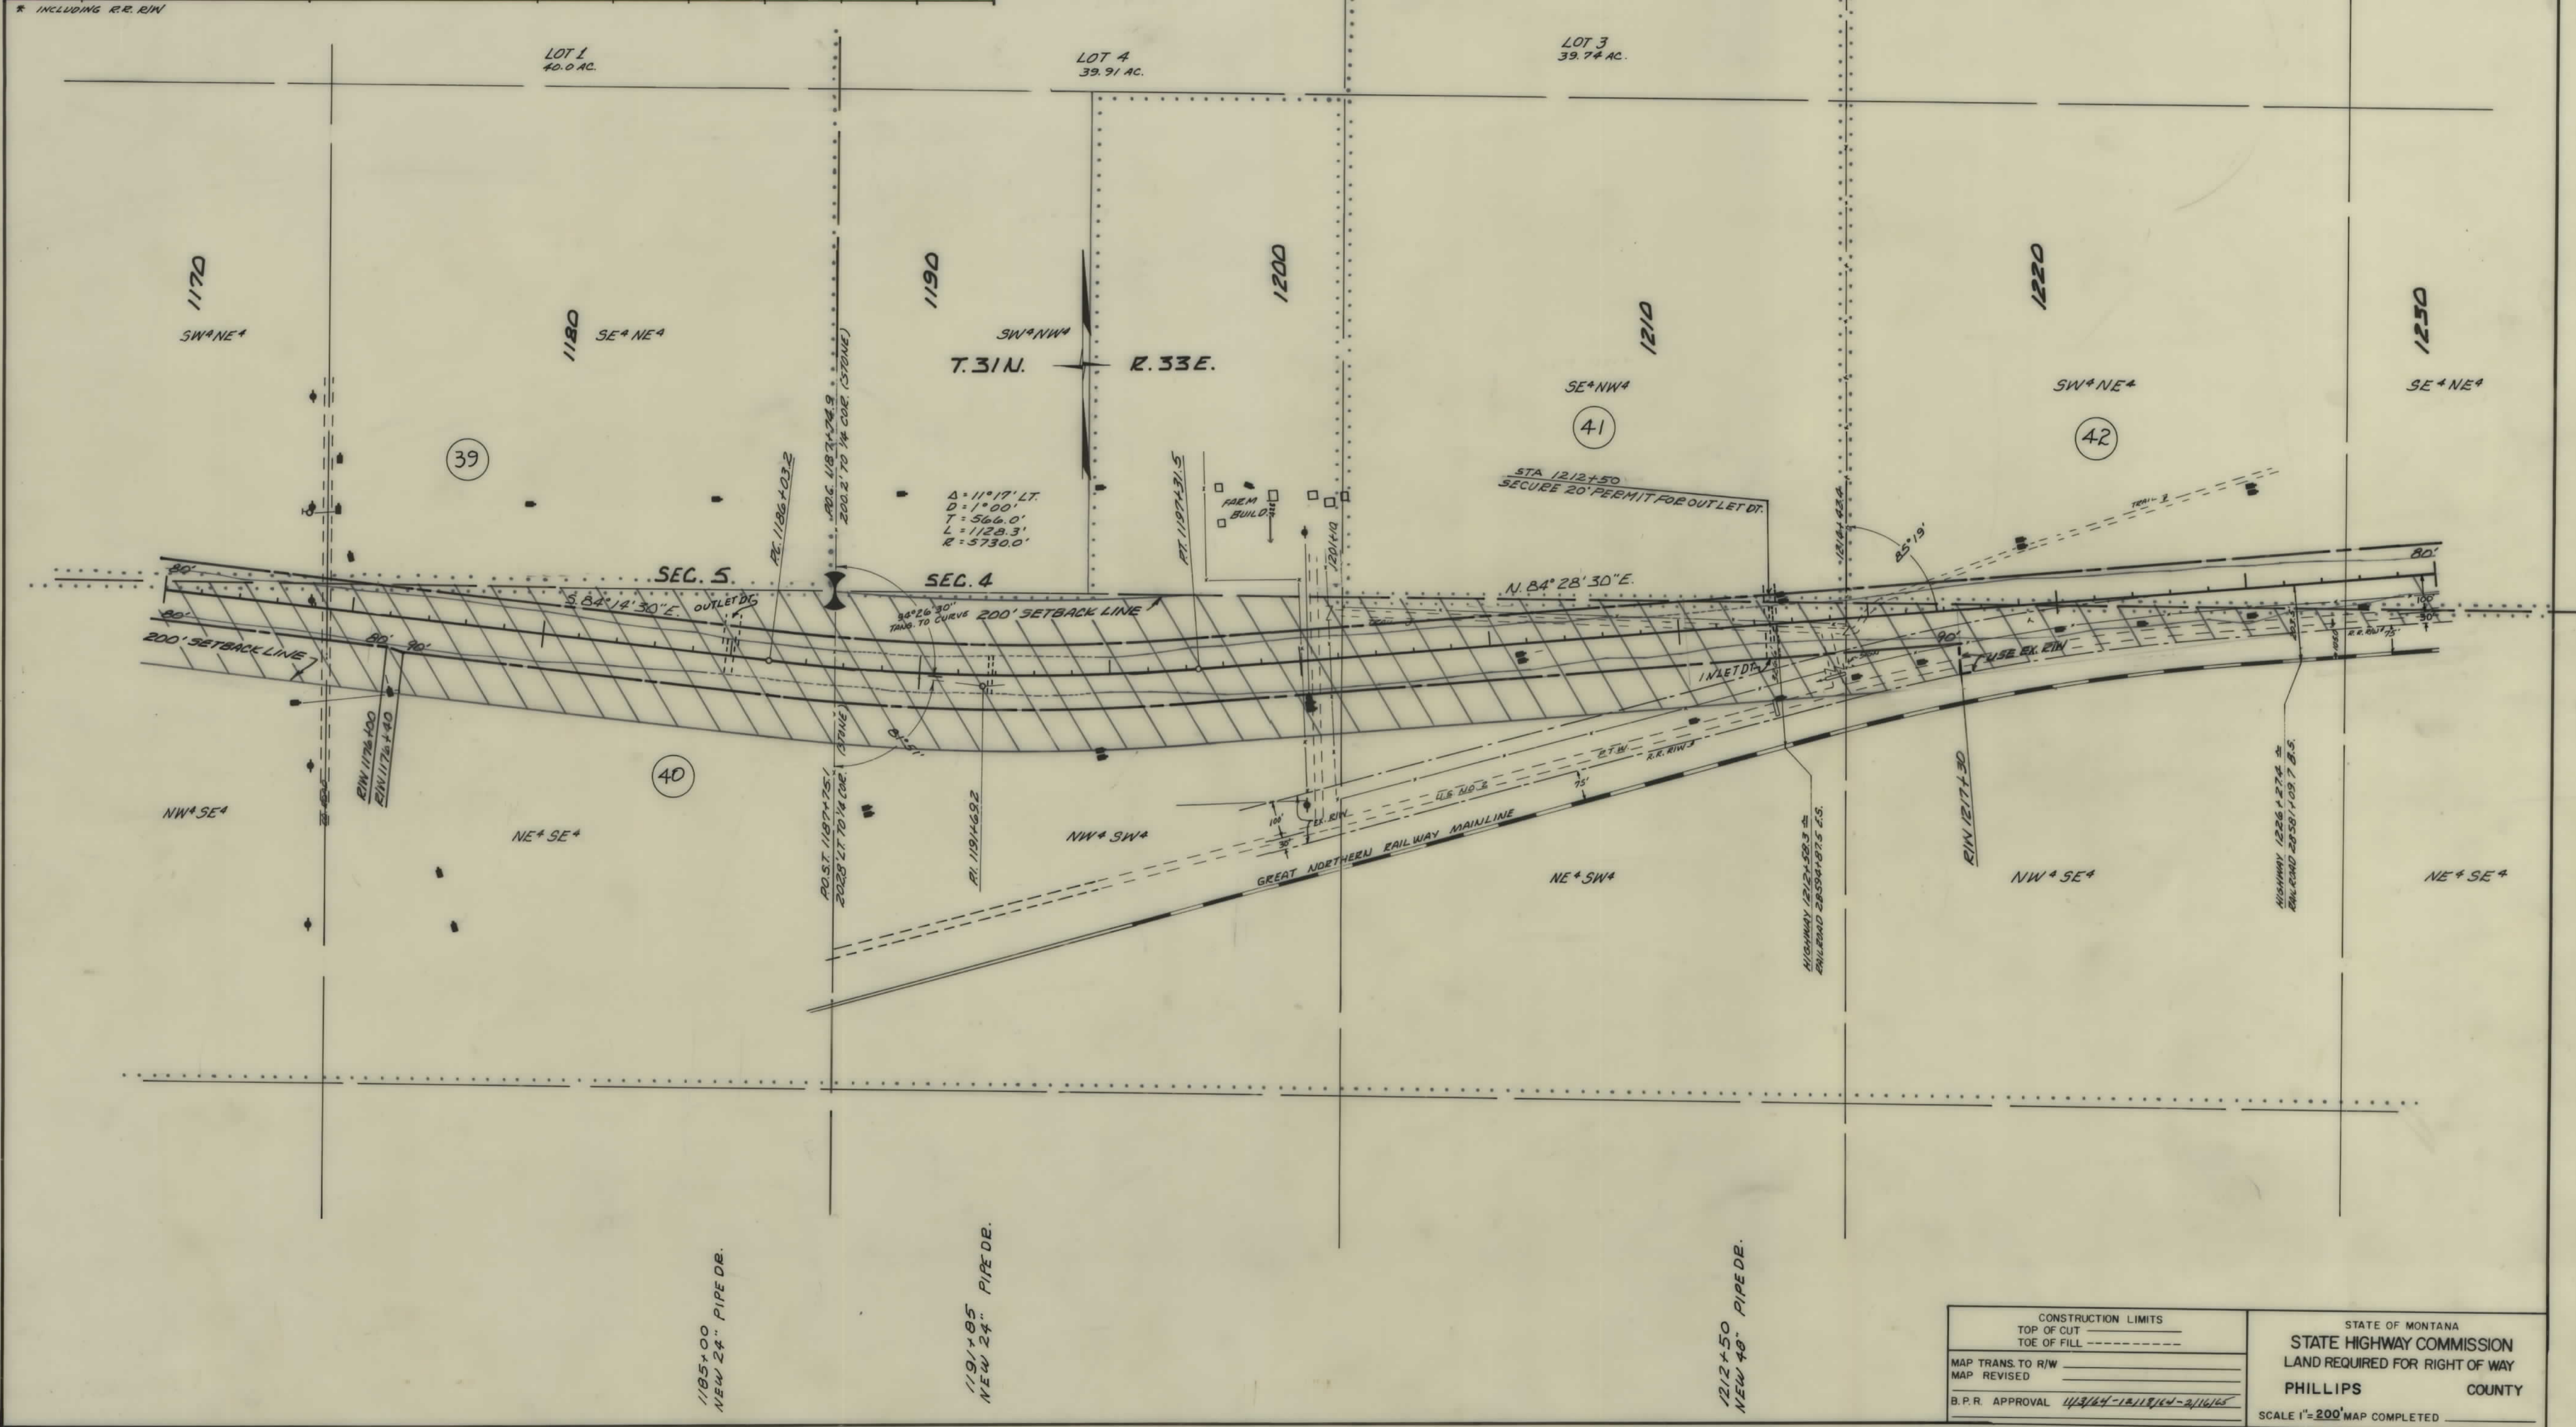


CONSTRUCTION LIMITS TOP OF CUT _____ TOE OF FILL _____ MAP TRANS. TO R/W _____ MAP REVISED _____ B.P.R. APPROVAL <i>[Signature]</i>	STATE OF MONTANA STATE HIGHWAY COMMISSION LAND REQUIRED FOR RIGHT OF WAY PHILLIPS COUNTY SCALE 1"=200' MAP COMPLETED _____
--	--

OWNERSHIPS

PARCEL	NAME	ADDRESS	TOTAL ACREAGE	GROSS TAKE ACREAGE	R.T.W. ACREAGE	NET TAKE ACREAGE	REMAINDER	
							LEFT	RIGHT
40	PUBLIC DOMAIN - U.S.A.			21.38	2.90	18.48		
42	GEORGE C. KOECHEL	SACO, MONT.	* 158.95	8.89	4.15	4.74	149.52	* 0.54
43	GEORGE C. & AGNES M. KOECHEL	"	* 158.59	12.43	5.47	6.96	135.52	* 10.64
44	GEORGE C. & AGNES M. KOECHEL	SACO, MONT.	* 80.00	14.04	5.11	8.93	30.87	* 15.09

FED ROAD DIST NO	STATE	FED AID PROJECT NUMBERS		STATE NO	SHEET NO	TOTAL SHEETS
		CONST NO	R/W NO			
8	MONT		F-142(8)	1142-08	24	27

* INCLUDING R.R. R/W

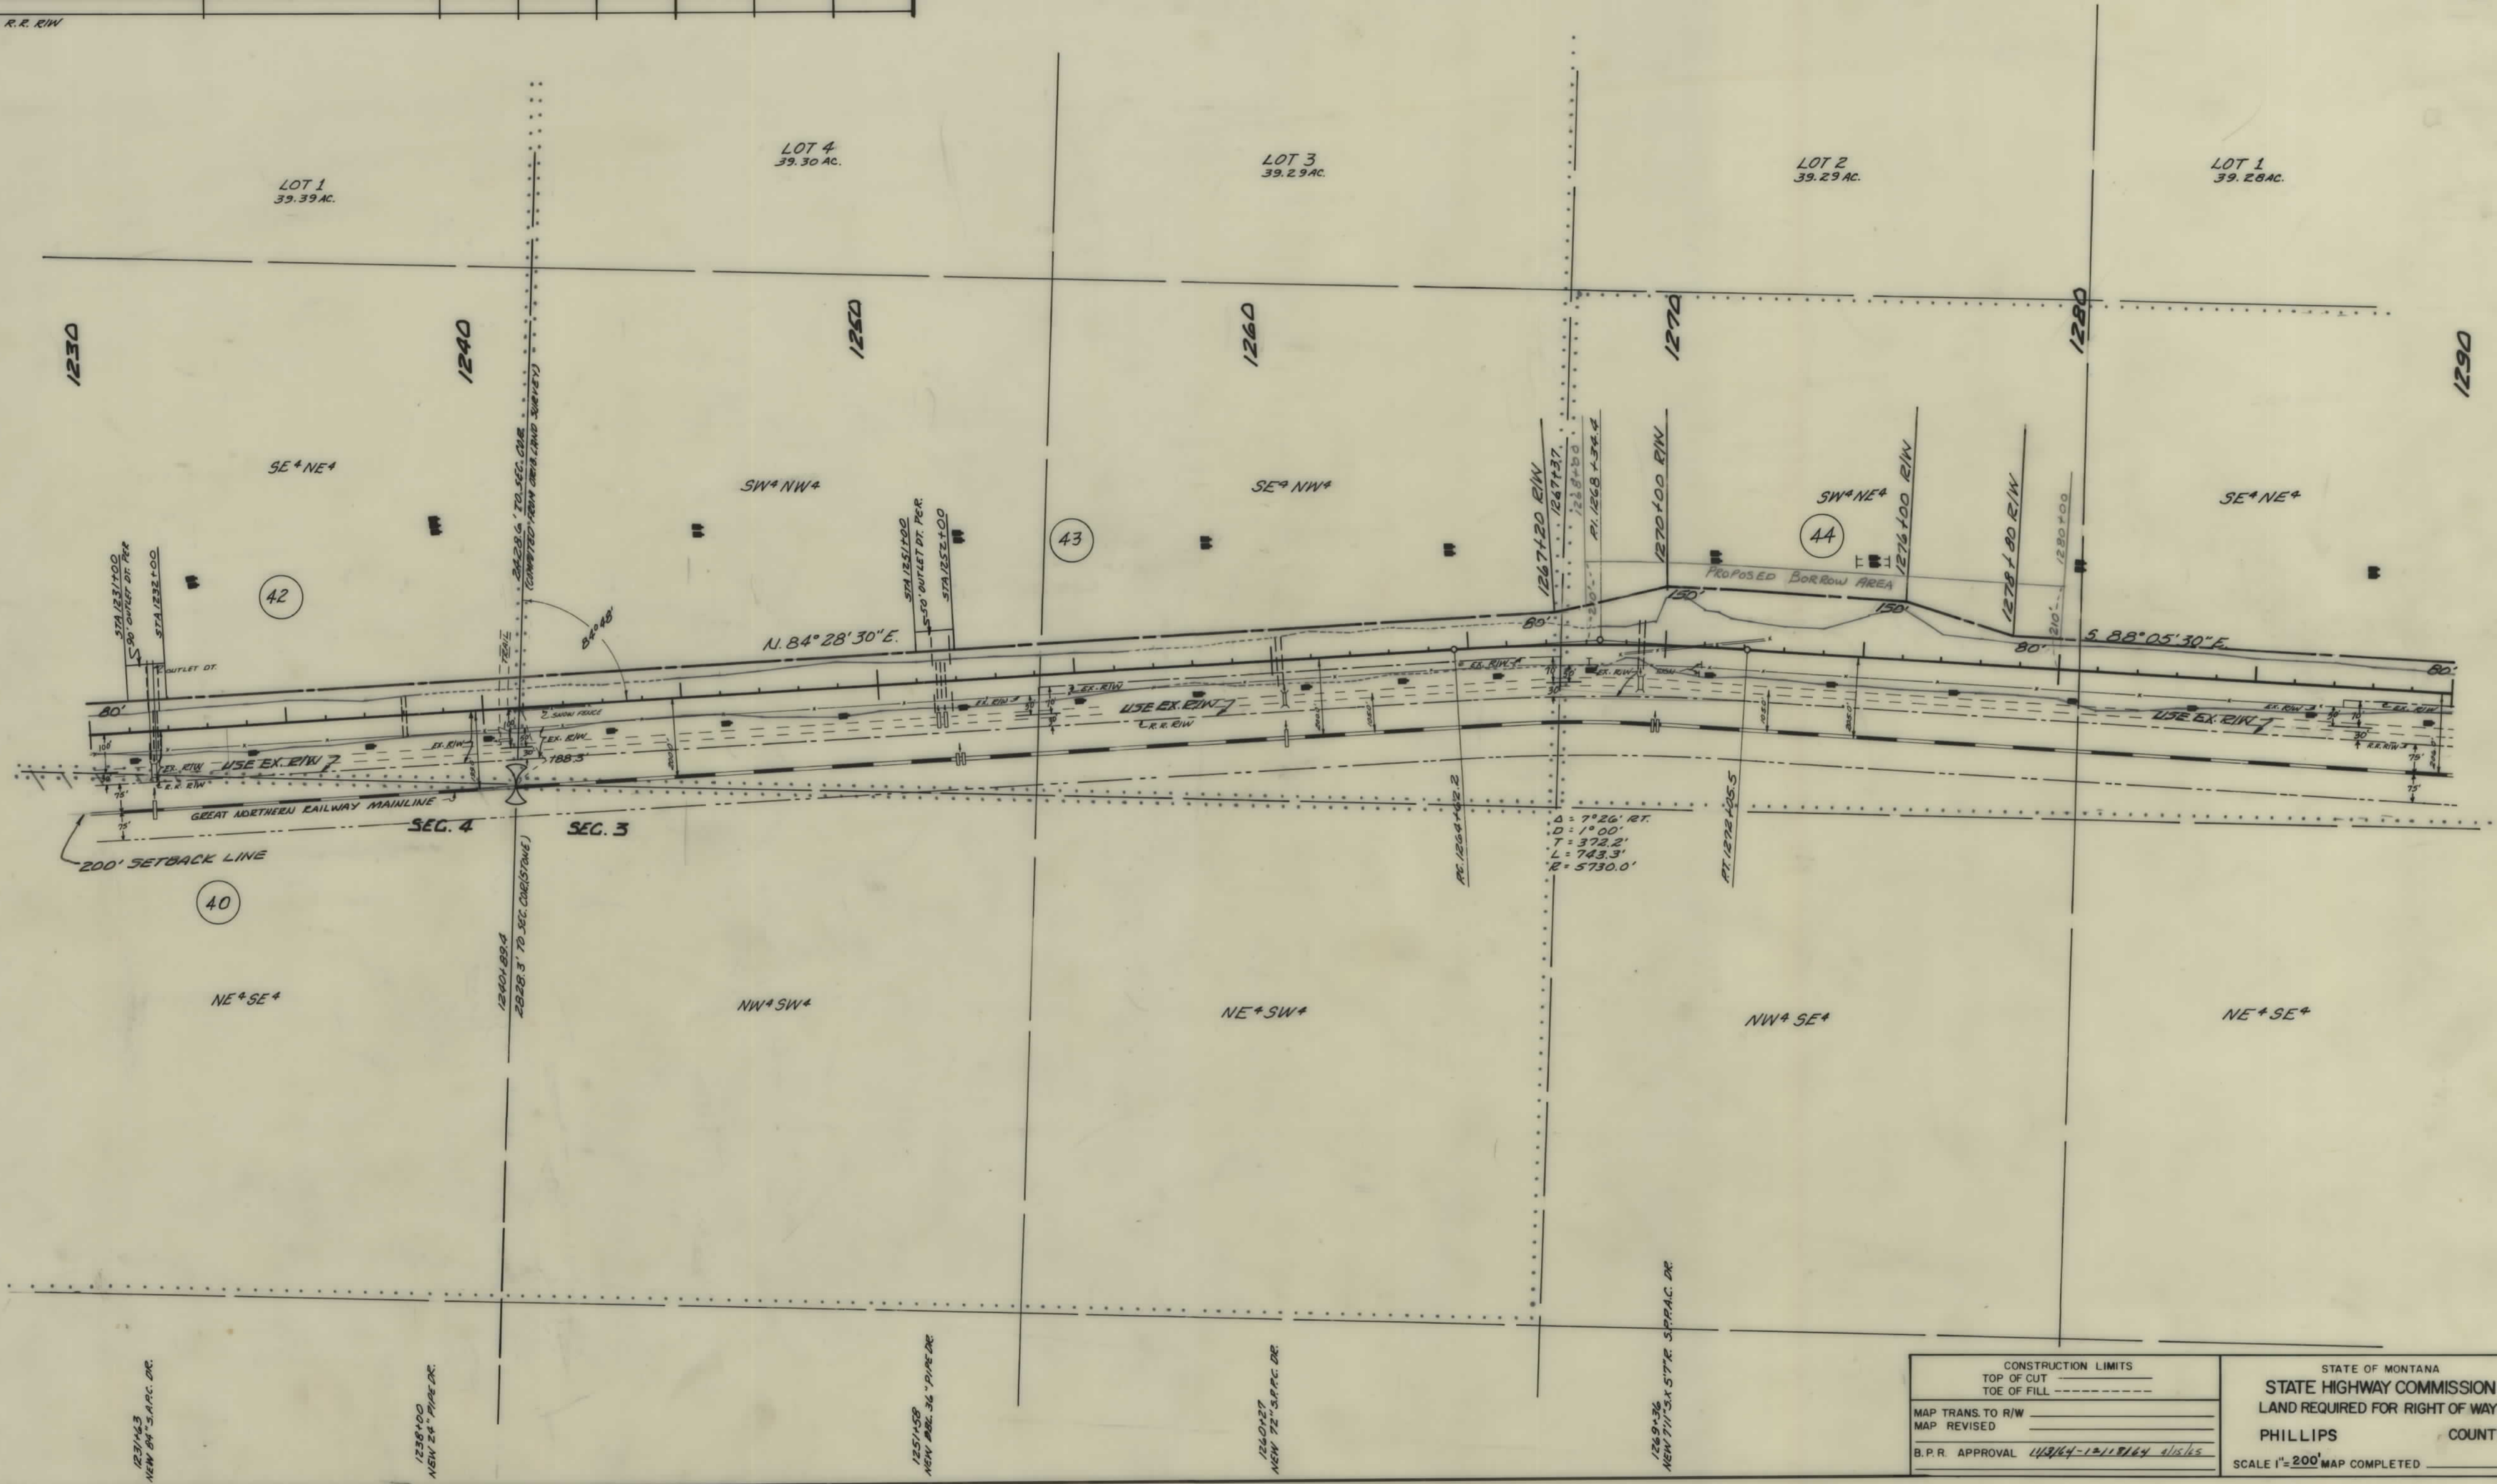

CONSTRUCTION LIMITS TOP OF CUT TOE OF FILL	STATE OF MONTANA STATE HIGHWAY COMMISSION LAND REQUIRED FOR RIGHT OF WAY PHILLIPS COUNTY SCALE 1"=200' MAP COMPLETED
MAP TRANS. TO R/W MAP REVISED	
B.P.R. APPROVAL 11/11/64-12/11/64 <i>sls/ljs</i>	

OWNERSHIPS

PARCEL	NAME	ADDRESS	TOTAL ACREAGE	GROSS TAKE ACREAGE	R.T.W. ACREAGE	NET TAKE ACREAGE	REMAINDER	
							LEFT	RIGHT
44	GEORGE C. & AGNES M. KOEHLER	SACO, MONT.	* 80.00	14.04	5.11	8.93	50.87	* 15.09
45	GEORGE H. KNUDSON	SACO, MONT.	* 318.56	11.82	5.04	6.78	297.84	* 8.90
46	ROY G. LEWIS	BOX 1862 - RICHMOND, CAL	* 80.00	6.96	4.69	2.27	16.31	* 56.73
47	KENNETH G. KNUDSON, RAYMOND J. KNUDSON & GEORGE I. KNUDSON	SACO, MONT.	* 320.00	7.63	5.34	2.29	226.15	* 86.22
1	GREAT NORTHERN R.R.			7.32		7.32		

* INCLUDING R.R. R/W

FED ROAD DIST NO.	STATE	FED AID PROJECT NUMBERS		STATE NO.	SHEET NO.	TOTAL SHEETS
		CONST. NO.	R/W NO.			
8	MONT.		F-142(8)	1142-08	25	27




CONSTRUCTION LIMITS TOP OF CUT _____ TOE OF FILL _____	STATE OF MONTANA STATE HIGHWAY COMMISSION LAND REQUIRED FOR RIGHT OF WAY PHILLIPS COUNTY
MAP TRANS. TO R/W _____ MAP REVISED _____ B.P.R. APPROVAL <i>11/19/64</i>	SCALE 1"=200' MAP COMPLETED _____

OWNERSHIPS

PARCEL	NAME	ADDRESS	TOTAL ACRES	GROSS TAKE ACRES	P.T.W. ACRES	NET TAKE ACRES	REMAINDER	
							LEFT	RIGHT
47	KENNETH G. KNUDSON, RAYMOND J. KNUDSON, & GEORGE E. KNUDSON	SACO, MONT.	* 320.00	7.63	5.34	2.29	226.15	*86.22
48	EVERETT HANSON	SACO, MONT.	122.00	4.70	4.57	0.13	117.30	
49	DON M'NAMARA	SACO, MONT.	8.71	3.24	2.56	0.68	5.47	
1	GREAT NORTHERN R.R.			7.32		7.32		

* INCLUDING R.R. R/W

FED ROAD DIST NO.	STATE	FED AID PROJECT NUMBERS		STATE NO.	SHEET NO.	TOTAL SHEETS
		CONST NO.	R # NO.			
8	MONT.		F-142(8)	1142-08	26	27

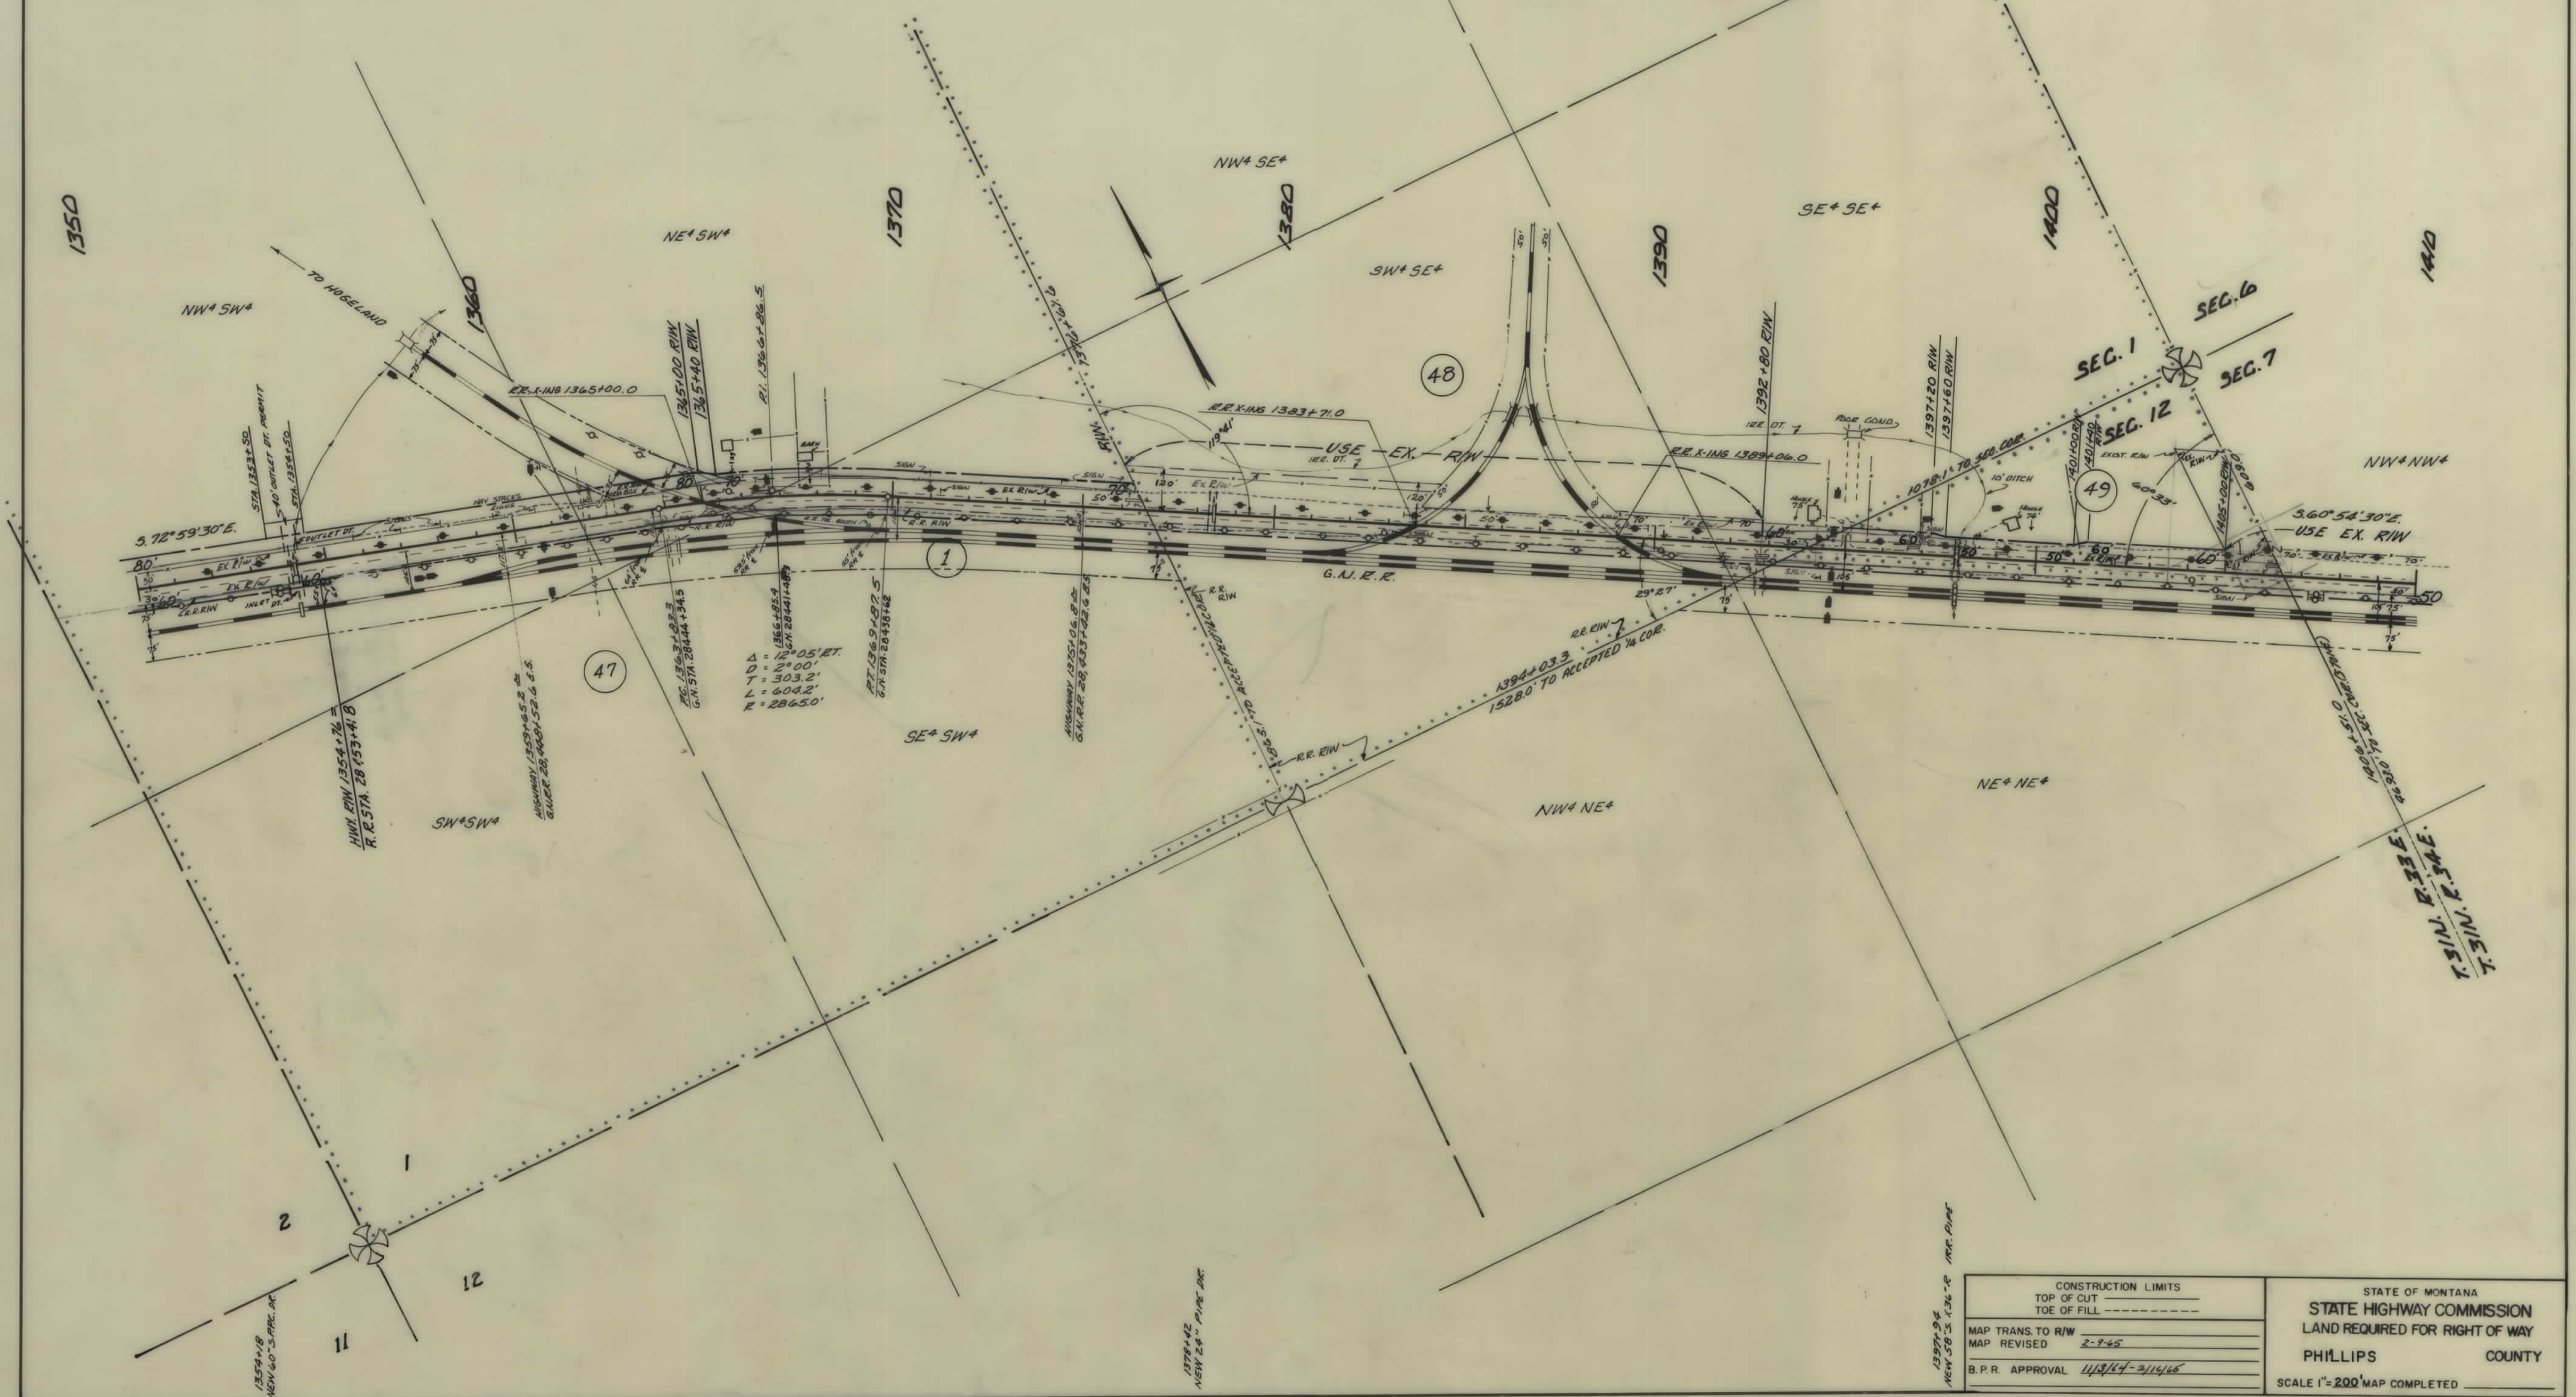


CONSTRUCTION LIMITS TOP OF CUT ----- TOE OF FILL -----		STATE OF MONTANA STATE HIGHWAY COMMISSION LAND REQUIRED FOR RIGHT OF WAY PHILLIPS COUNTY SCALE 1" = 200' MAP COMPLETED
MAP TRANS. TO R/W		
MAP REVISED	2-7-65	
B.P.R. APPROVAL	1/13/64 - 2/11/66	

OWNERSHIPS

PARCEL	NAME	ADDRESS	TOTAL ACREAGE	GROSS TAKE ACREAGE	R.T.W. ACREAGE	NET TAKE ACREAGE	REMAINDER	
							LEFT	RIGHT
1	GREAT NORTHERN R.R.			7.32		7.32		

FED. ROAD DIST. NO.	STATE	FED. AID PROJECT NUMBERS		STATE NO.	SHEET NO.	TOTAL SHEETS
		CONST. NO.	R/W NO.			
8	MONT.		F-142(B)	1142-08	27	27

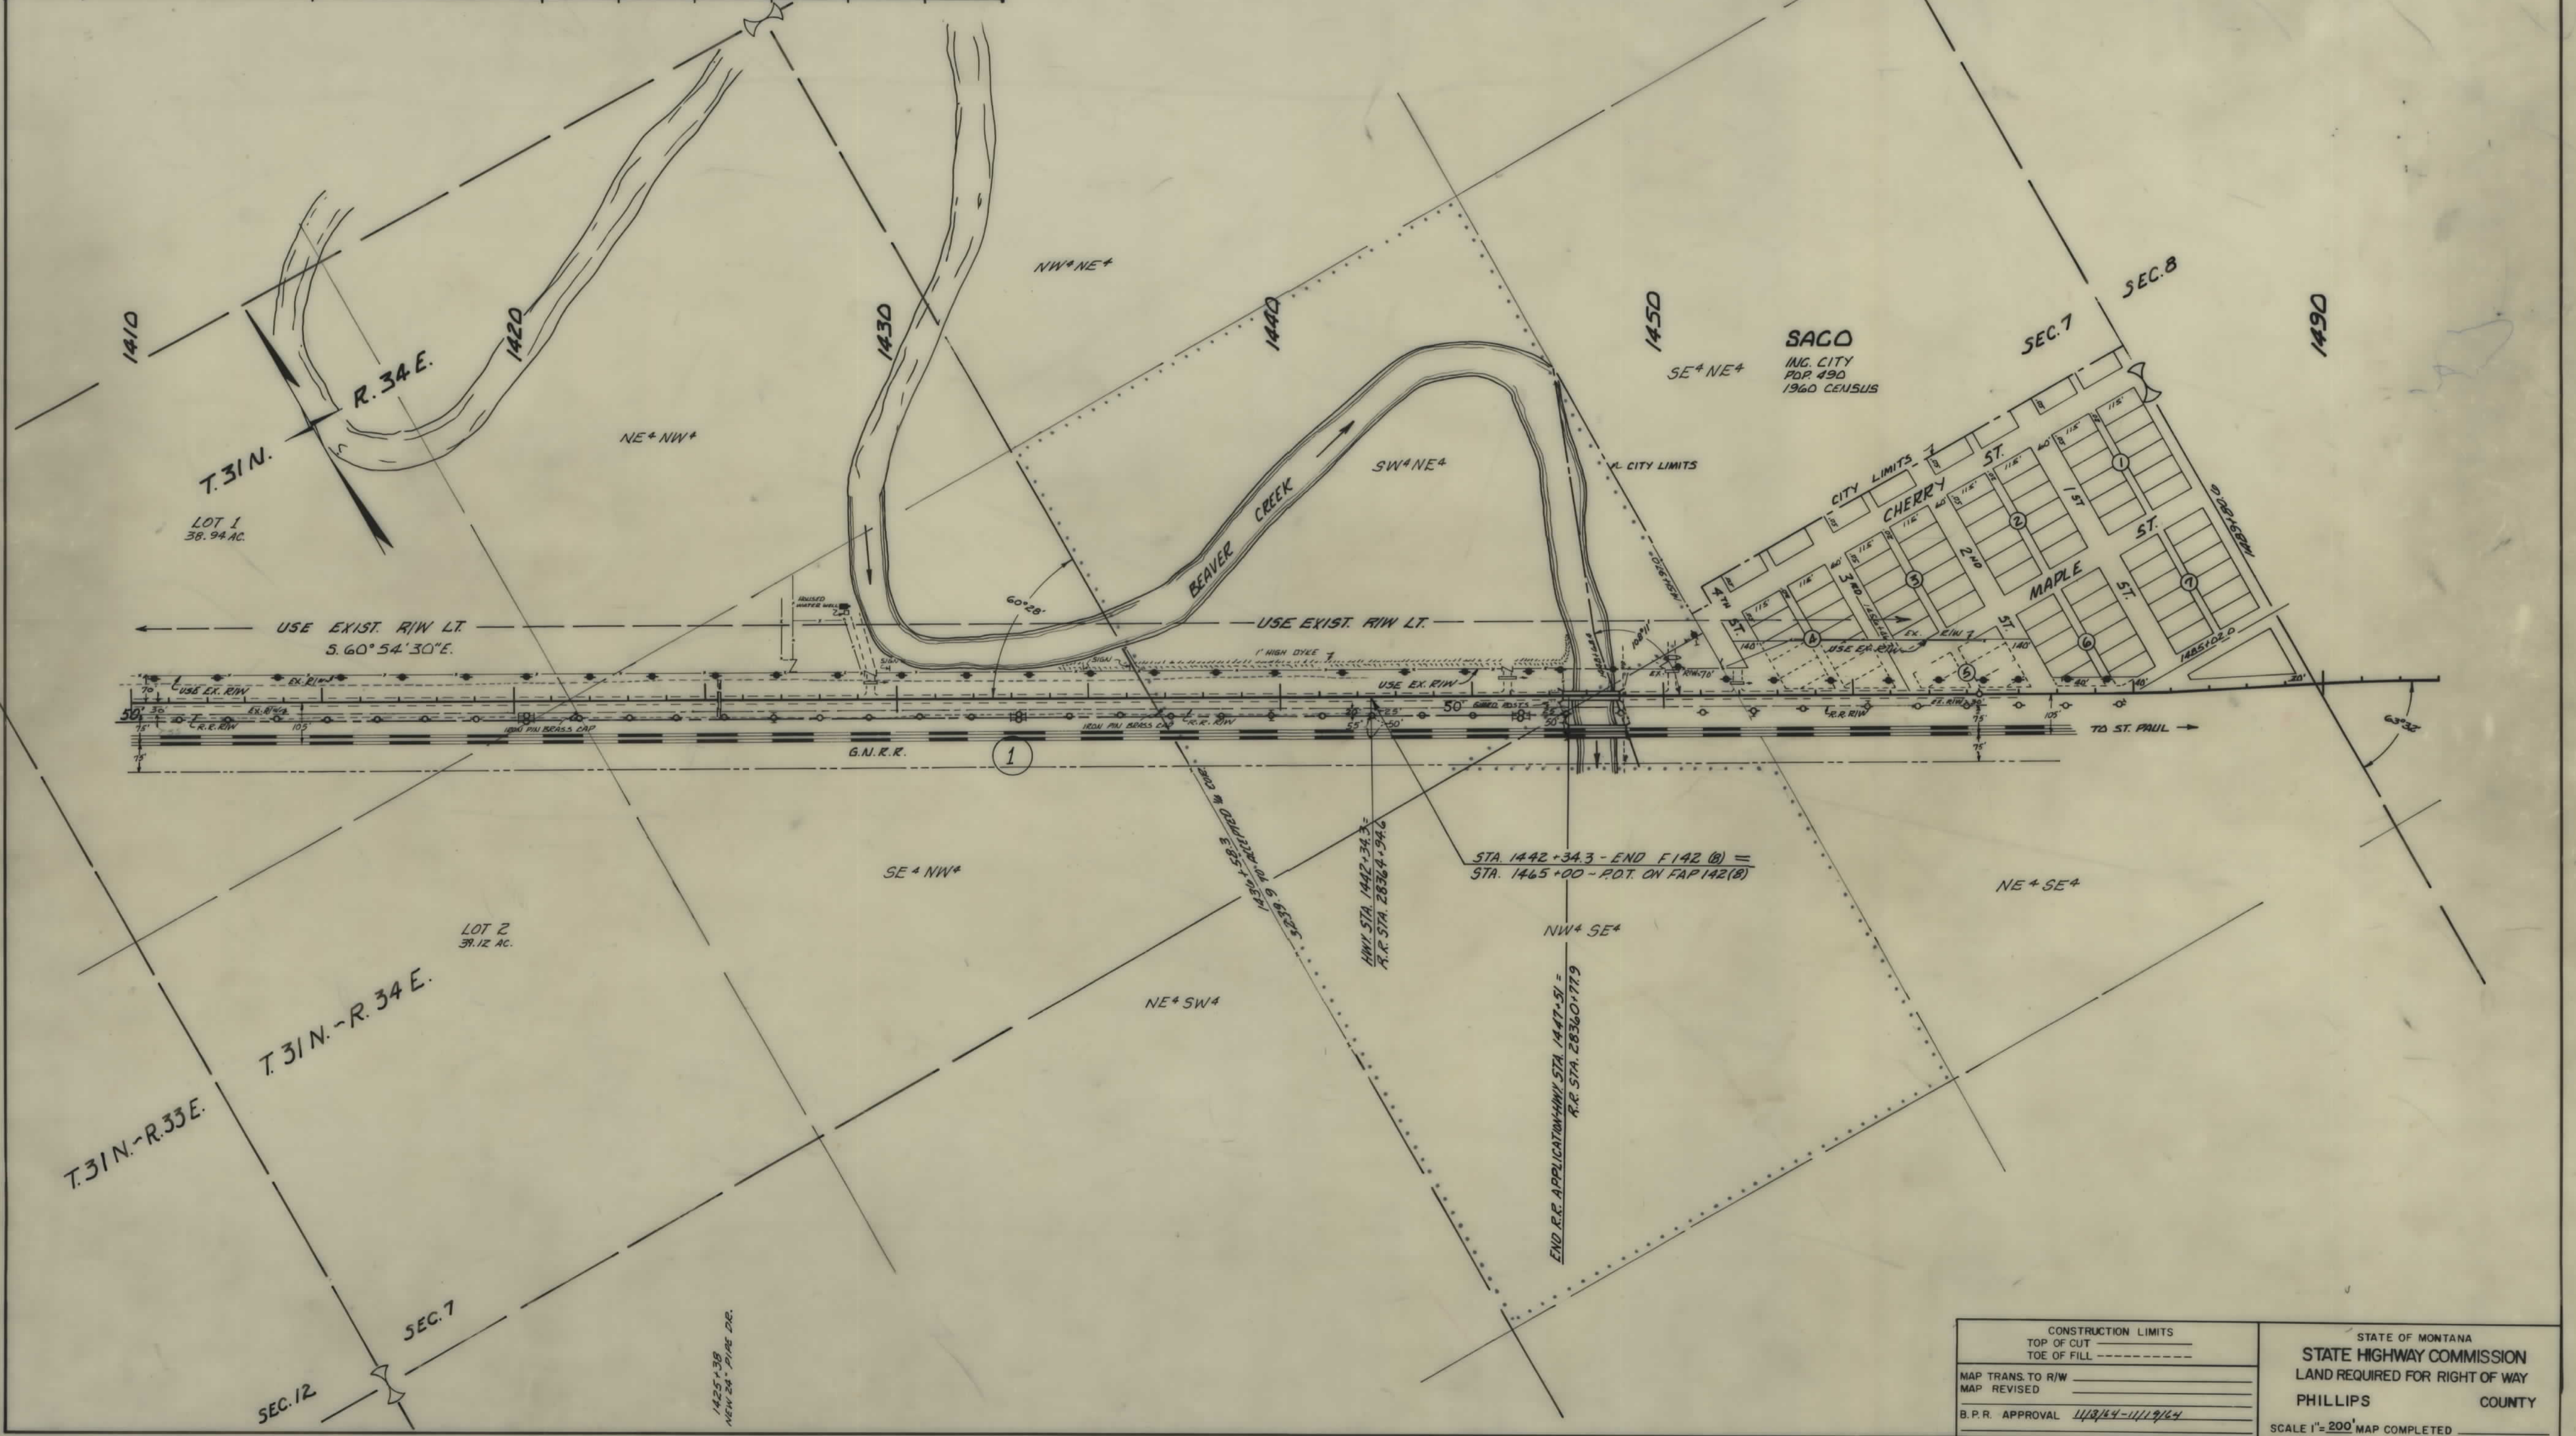

CONSTRUCTION LIMITS TOP OF CUT TOE OF FILL	STATE OF MONTANA STATE HIGHWAY COMMISSION LAND REQUIRED FOR RIGHT OF WAY PHILLIPS COUNTY
MAP TRANS. TO R/W MAP REVISED	
B.P.R. APPROVAL 11/2/77	SCALE 1"=200' MAP COMPLETED