

PLANS

NOT

TO

SCALE

FED. ROAD DIST. NO.	STATE	FED. AID PROJECT NUMBERS		STATE NO.	SHEET NO.	TOTAL SHEETS
		CONST. NO.	R/W NO.			
8	MONT.		F-190(5)	1190-05	1	15

STATE OF MONTANA


STATE HIGHWAY COMMISSION

RIGHT OF WAY PLAN OF

FEDERAL AID PROJECT NO. F-190(5)R/W
F-190()CONST.

BIRCH CREEK TO BROWNING


15.577 MILES

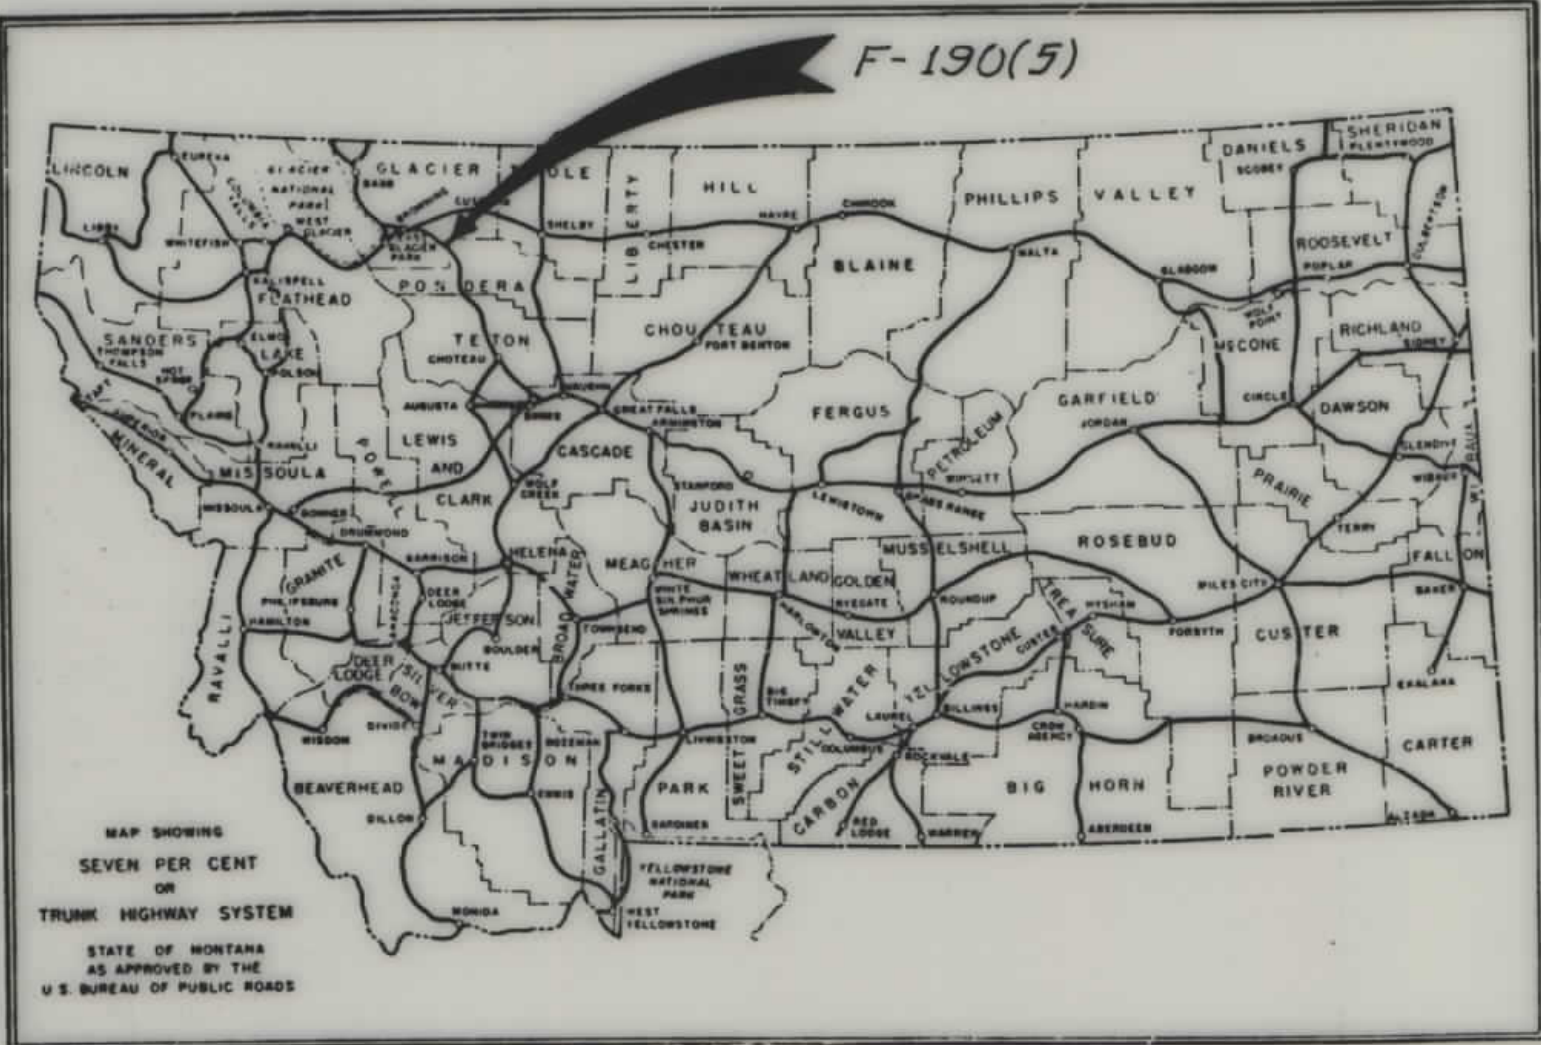

CONVENTIONAL SIGNS

STATE AND NATIONAL LINE.....	=====
COUNTY LINE.....	=====
CITY, VILLAGE OR BOROUGH LINE.....	=====
TOWNSHIP LINE.....	=====
SECTION LINE.....	=====
RESERVATION LINE.....	=====
FENCE LINE.....	=====
GUARD RAIL.....	=====
OWNERSHIP BOUNDARY.....	=====
RIGHT OF WAY LINE.....	=====
RIGHT OF WAY LINE FENCED.....	=====
TRAVELED WAY.....	=====
RAILROADS.....	=====
RETAINING WALLS.....	=====
BASE OR SURVEY LINE.....	=====
LEVEE.....	=====
CULVERTS IN PLACE (PLAN).....	=====
NEW CULVERTS (PLAN).....	=====
NEW CULVERTS (PROFILE).....	=====
TROLLEY POLE.....	=====
POWER POLE.....	=====
TELEPHONE OR TELEGRAPH POLE.....	=====
MARSH.....	=====
DITCH.....	=====
RIPRAP.....	=====
BRIDGE.....	=====
SECTION CORNER.....	=====
1/4 SECTION CORNER.....	=====
1/16 CORNER.....	=====
CENTER OF SECTION.....	=====
CONTROL OF ACCESS WITH FENCE.....	=====
CONTROL OF ACCESS WITHOUT FENCE.....	=====
PARCEL NUMBER.....	=====
CATTLE GUARD.....	=====
GATE IN FENCE.....	=====
CONSTRUCTION LIMITS.....	=====

STA.917+90.8 END FAP F-190(5)=
STA.852+88.2 BEG. FAP F-190(2)

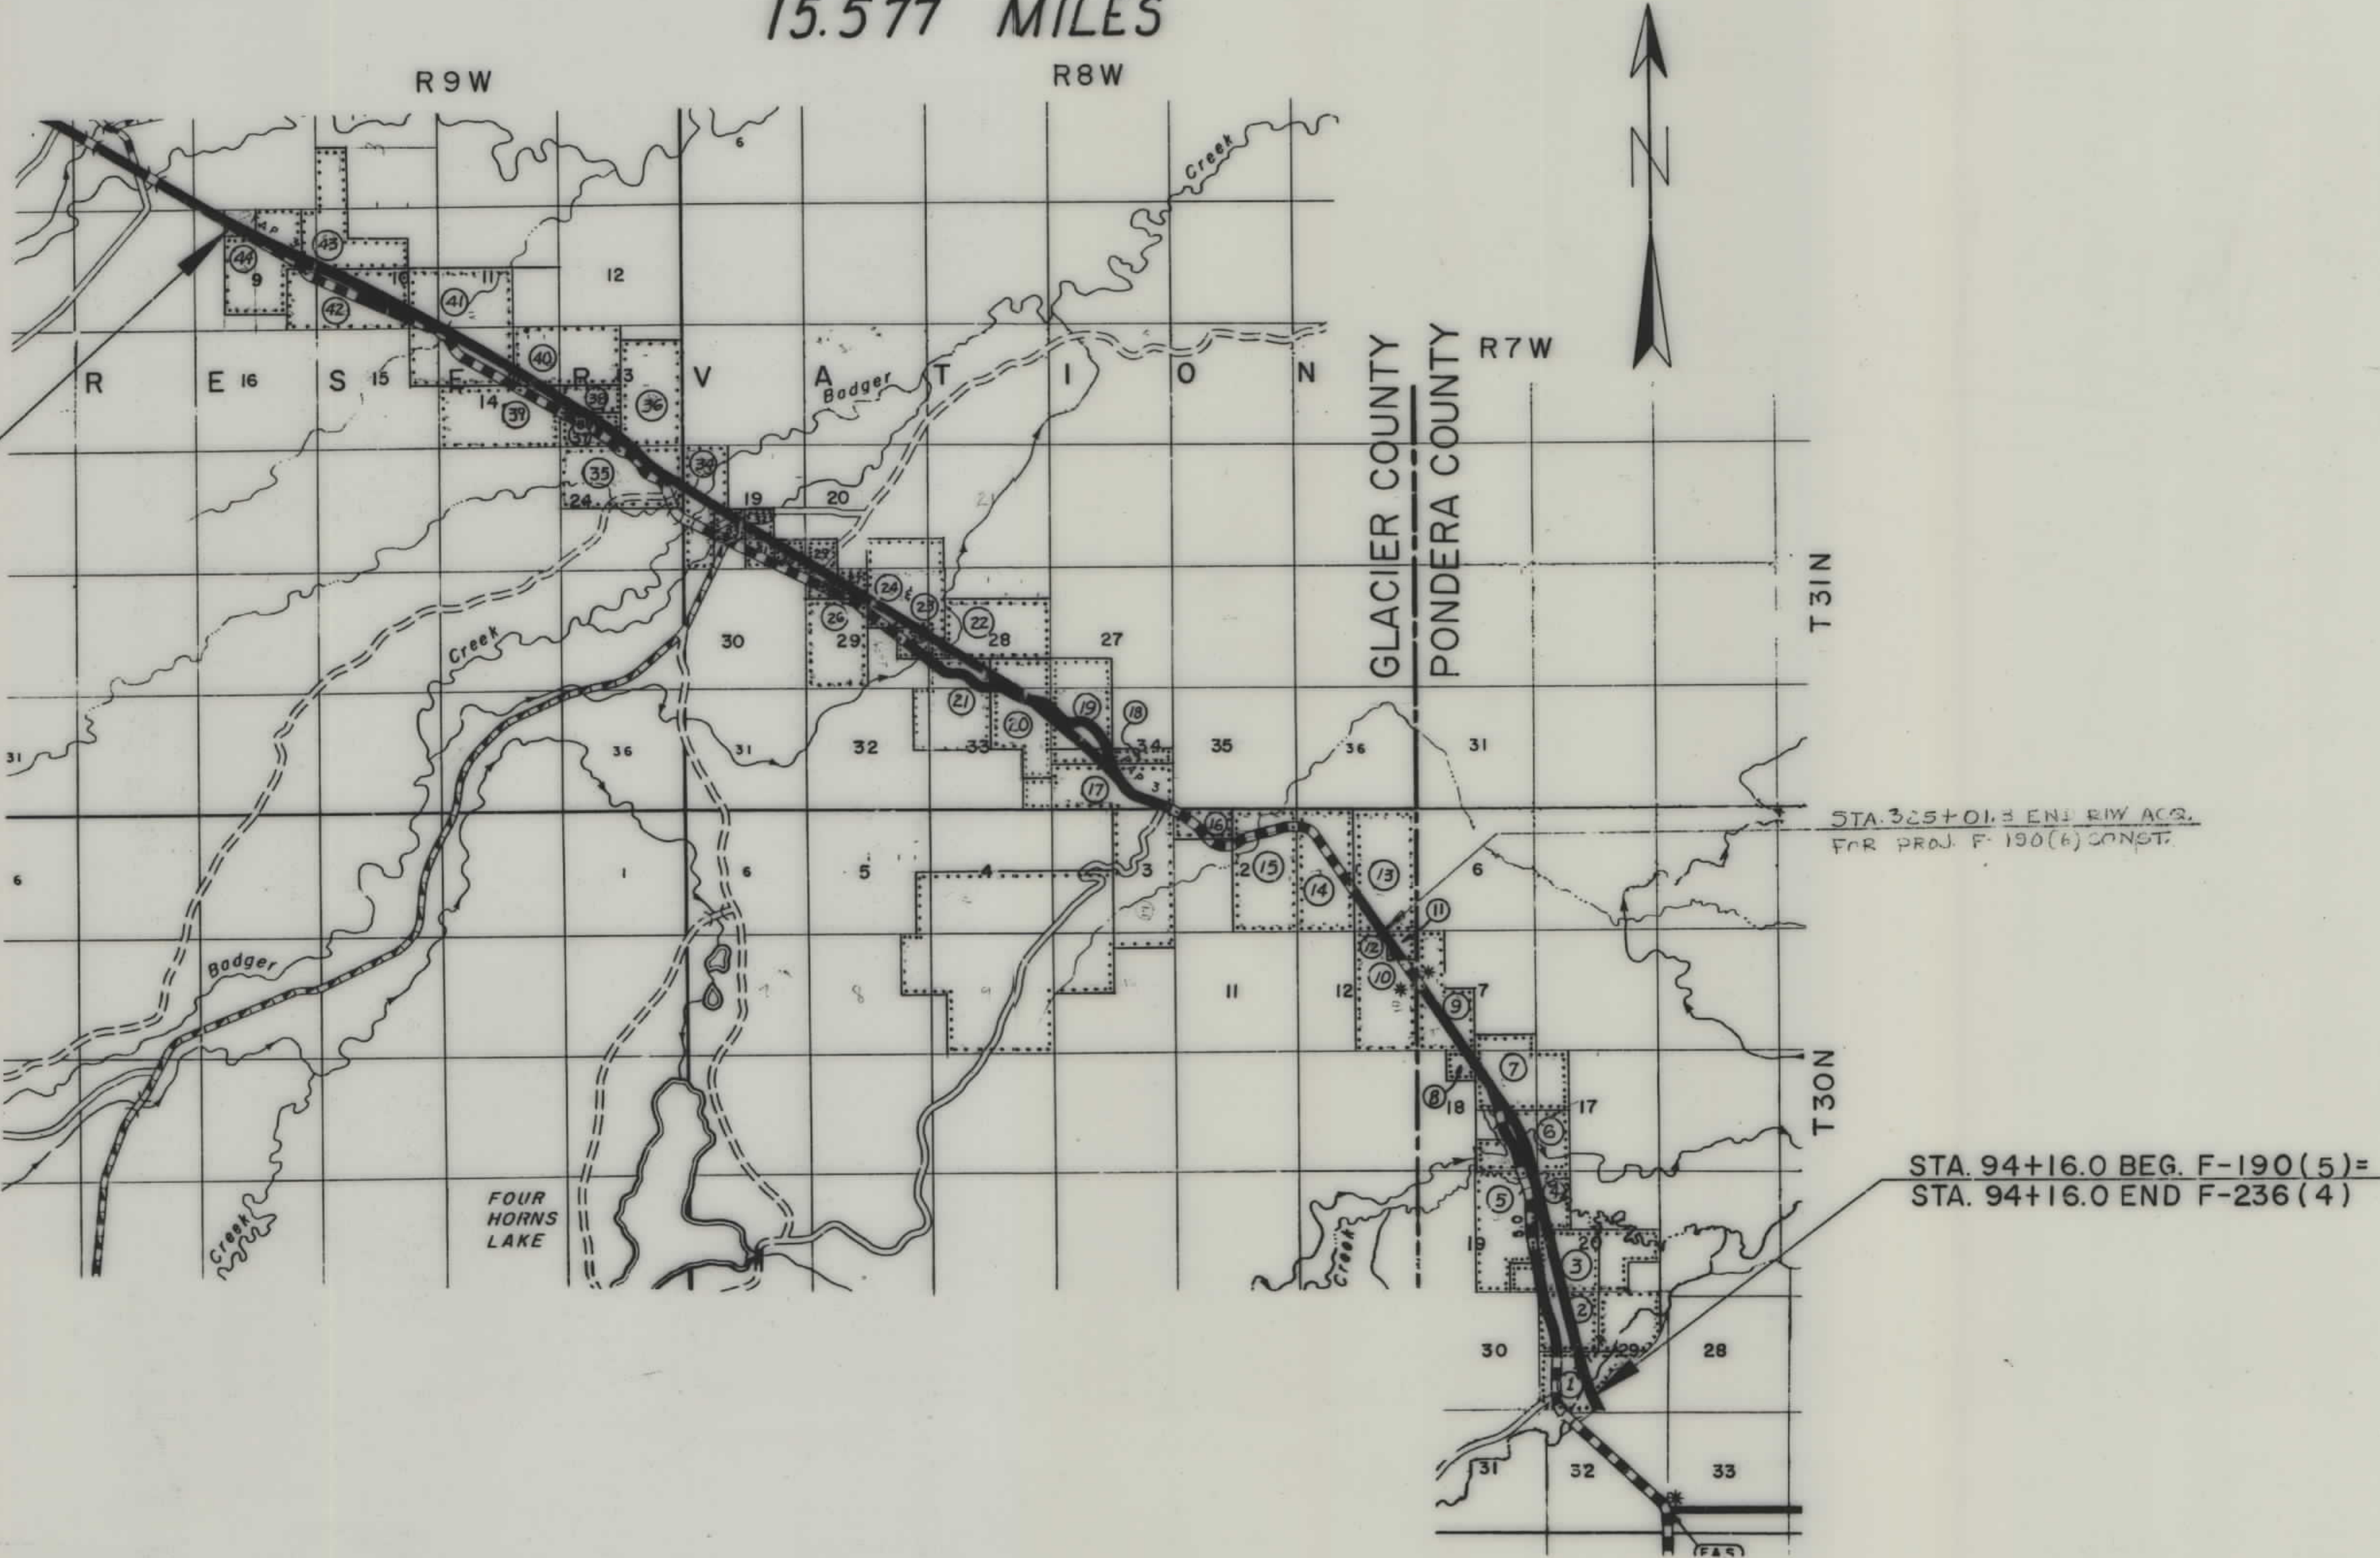


STA.325+01.3 END R/W ACQ.
FOR PROJ. F-190(6) CONST.

STA. 94+16.0 BEG. F-190(5)=
STA. 94+16.0 END F-236(4)


OWNERSHIPS								
PARCEL	NAME	ADDRESS	TOTAL ACREAGE	GROSS TAKE ACREAGE	R.T.W. ACREAGE	NET TAKE ACREAGE	REMAINDER	
							LEFT	RIGHT
9	BLACK FEET TRIBE			15.28	4.66	10.62		
10	TAIL FEATHERS ALLOT #364			5.60	2.09	3.51		
11	BLACK FEET TRIBE			2.21	0.66	1.55		
12	TAIL FEATHERS ALLOT #364			3.71	1.58	2.13		
10 & 12	TAIL FEATHERS ALLOT #364		268.11	3.31	3.67	5.64	246.66	12.14

FED. ROAD DIST. NO.	STATE	FED. AID PROJECT NO.	STATE NO.	SHEET NO.	TOTAL SHEETS
9	MONT.	F. 190 (5)	1190-05	5	15

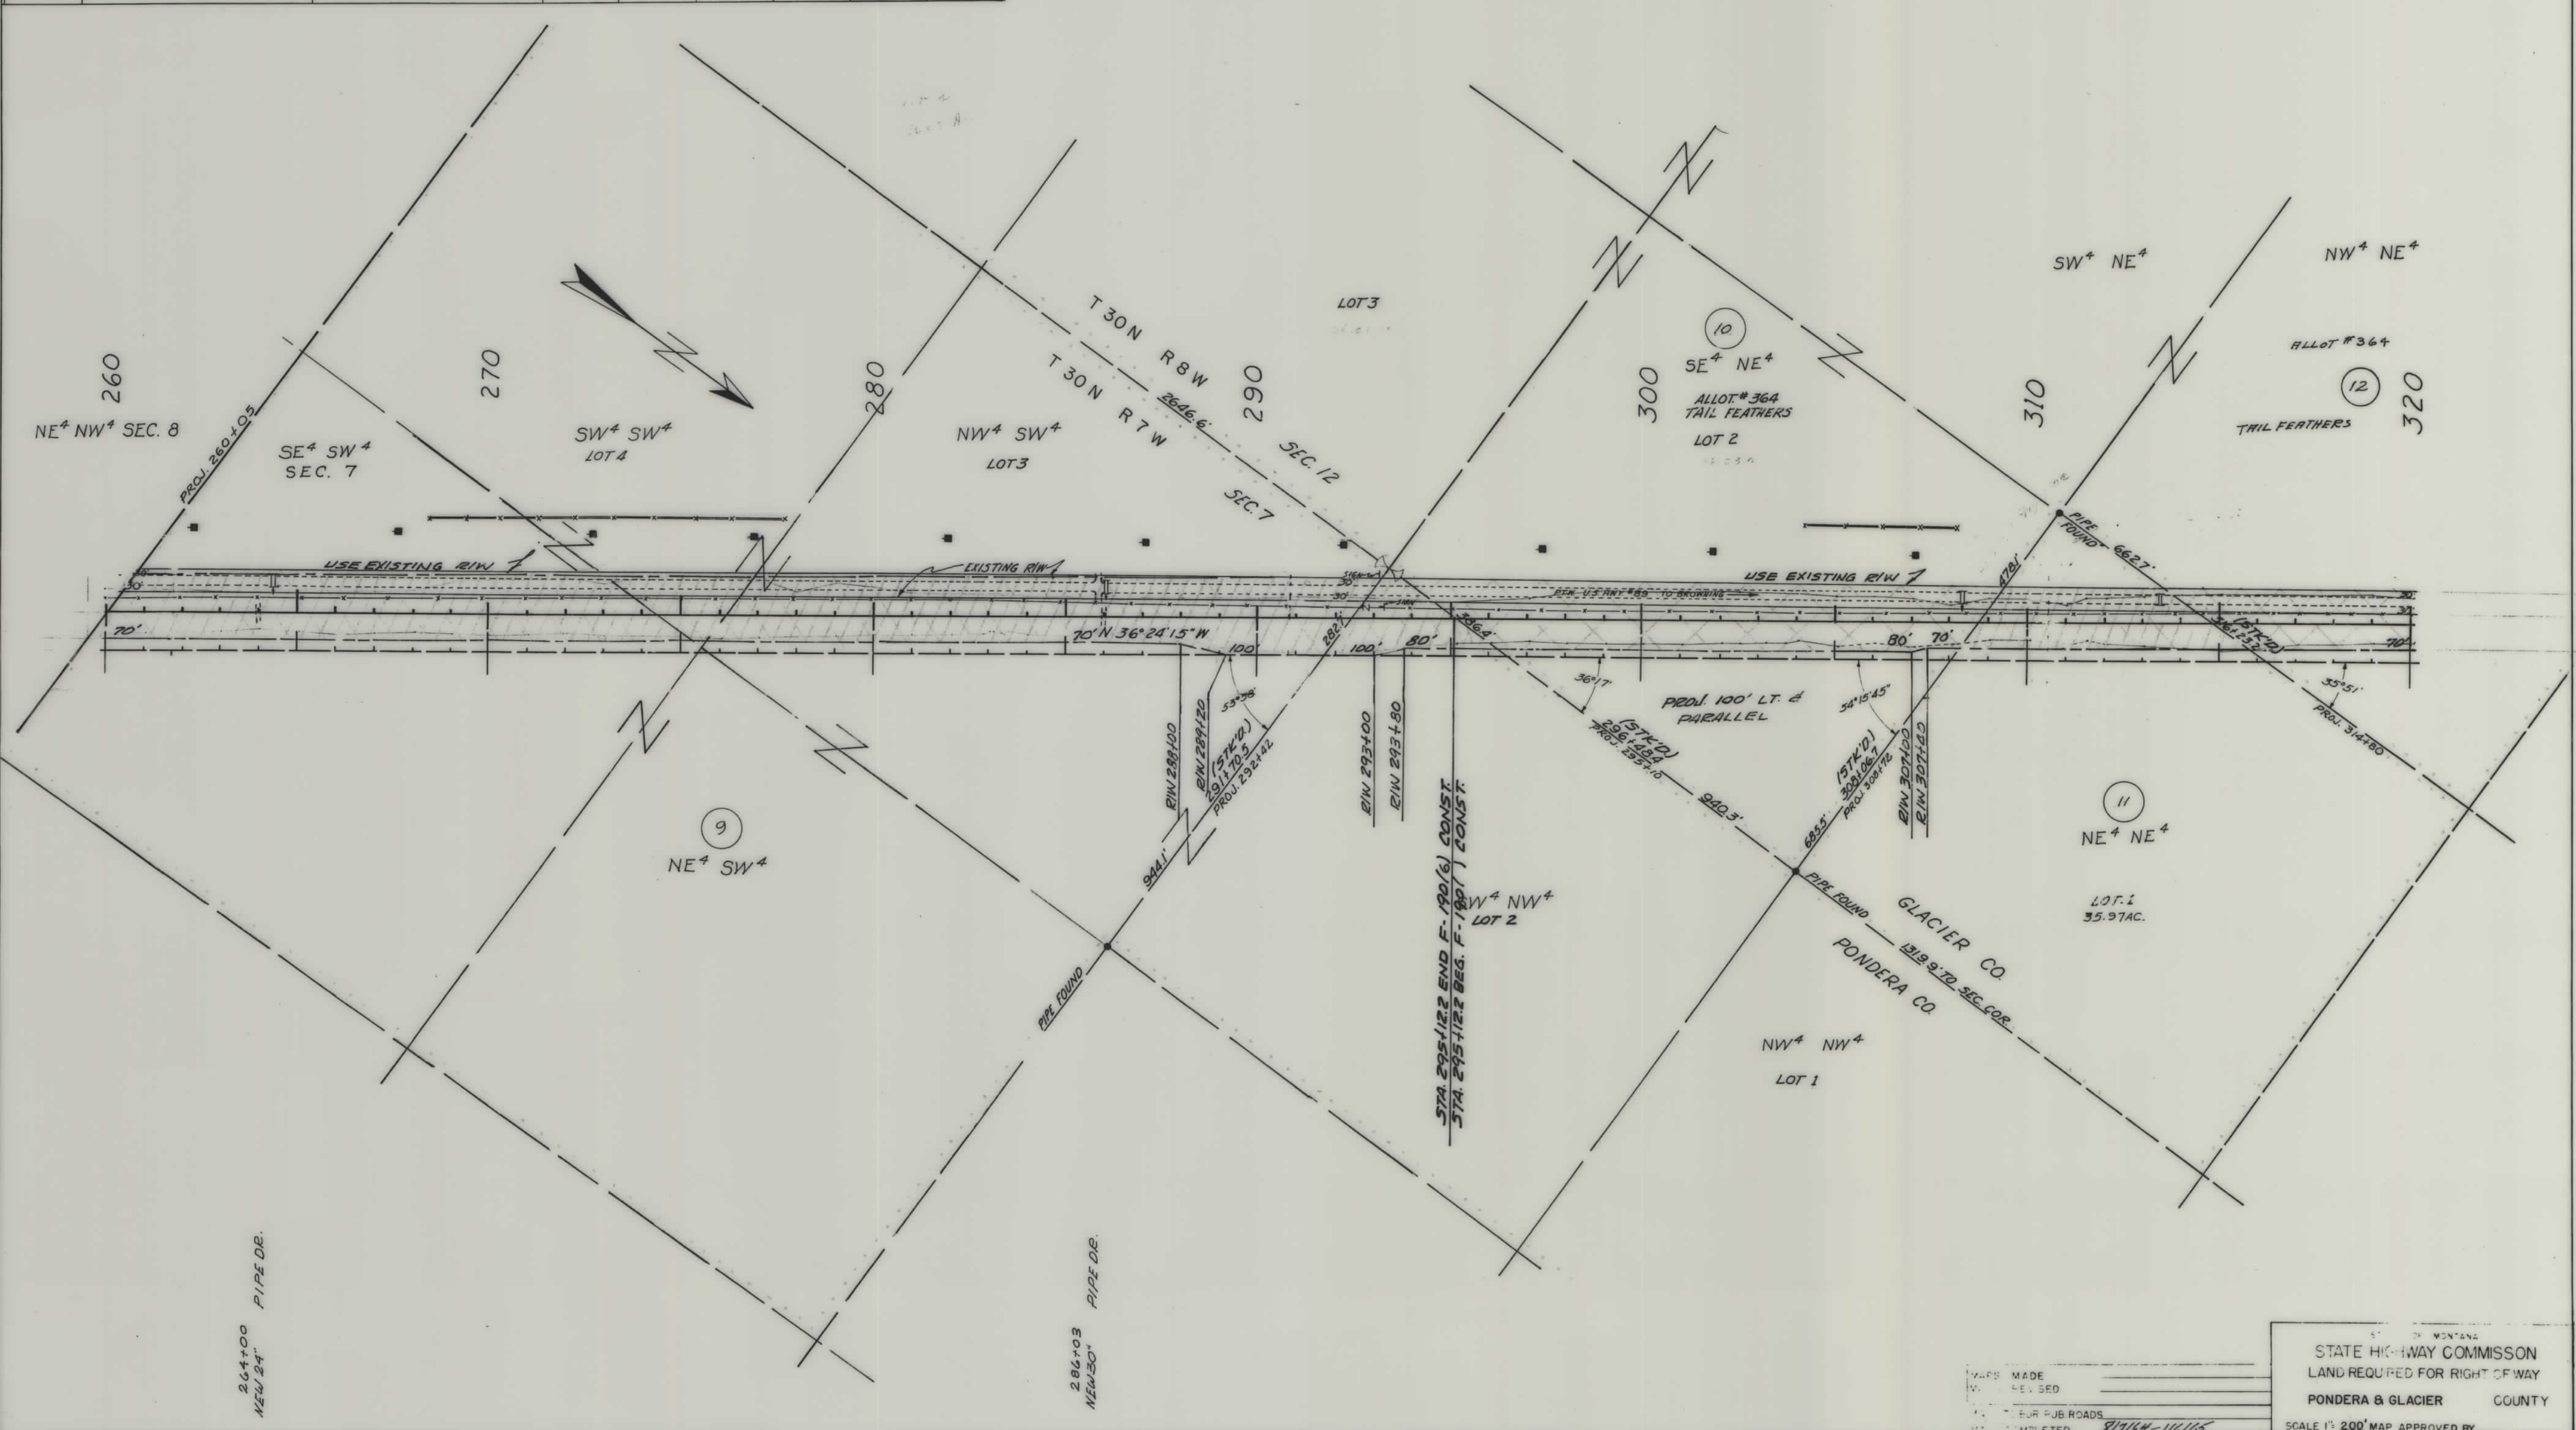


OWNERSHIPS								
PARCEL	NAME	ADDRESS	TOTAL ACREAGE	GROSS TAKE ACREAGE	P.T.W. ACREAGE	NET TAKE ACREAGE	REMAINDER	
							LEFT	RIGHT
13	GEORGE HORN ALLOT #123		305.24	4.56	1.50	3.06	5.79	294.91
14	SUSAN HORN ALLOT #124		319.52	17.76	5.65	12.11	155.21	146.55

FED. AID PROJECT NO.	STATE	FED AID PROJECT NUMBERS		STATE NO.	SHEET NO.	TOTAL SHEETS
		CONST NO.	R/W NO.			
8	MONT.		F 190 (5)	1190-05	6	15

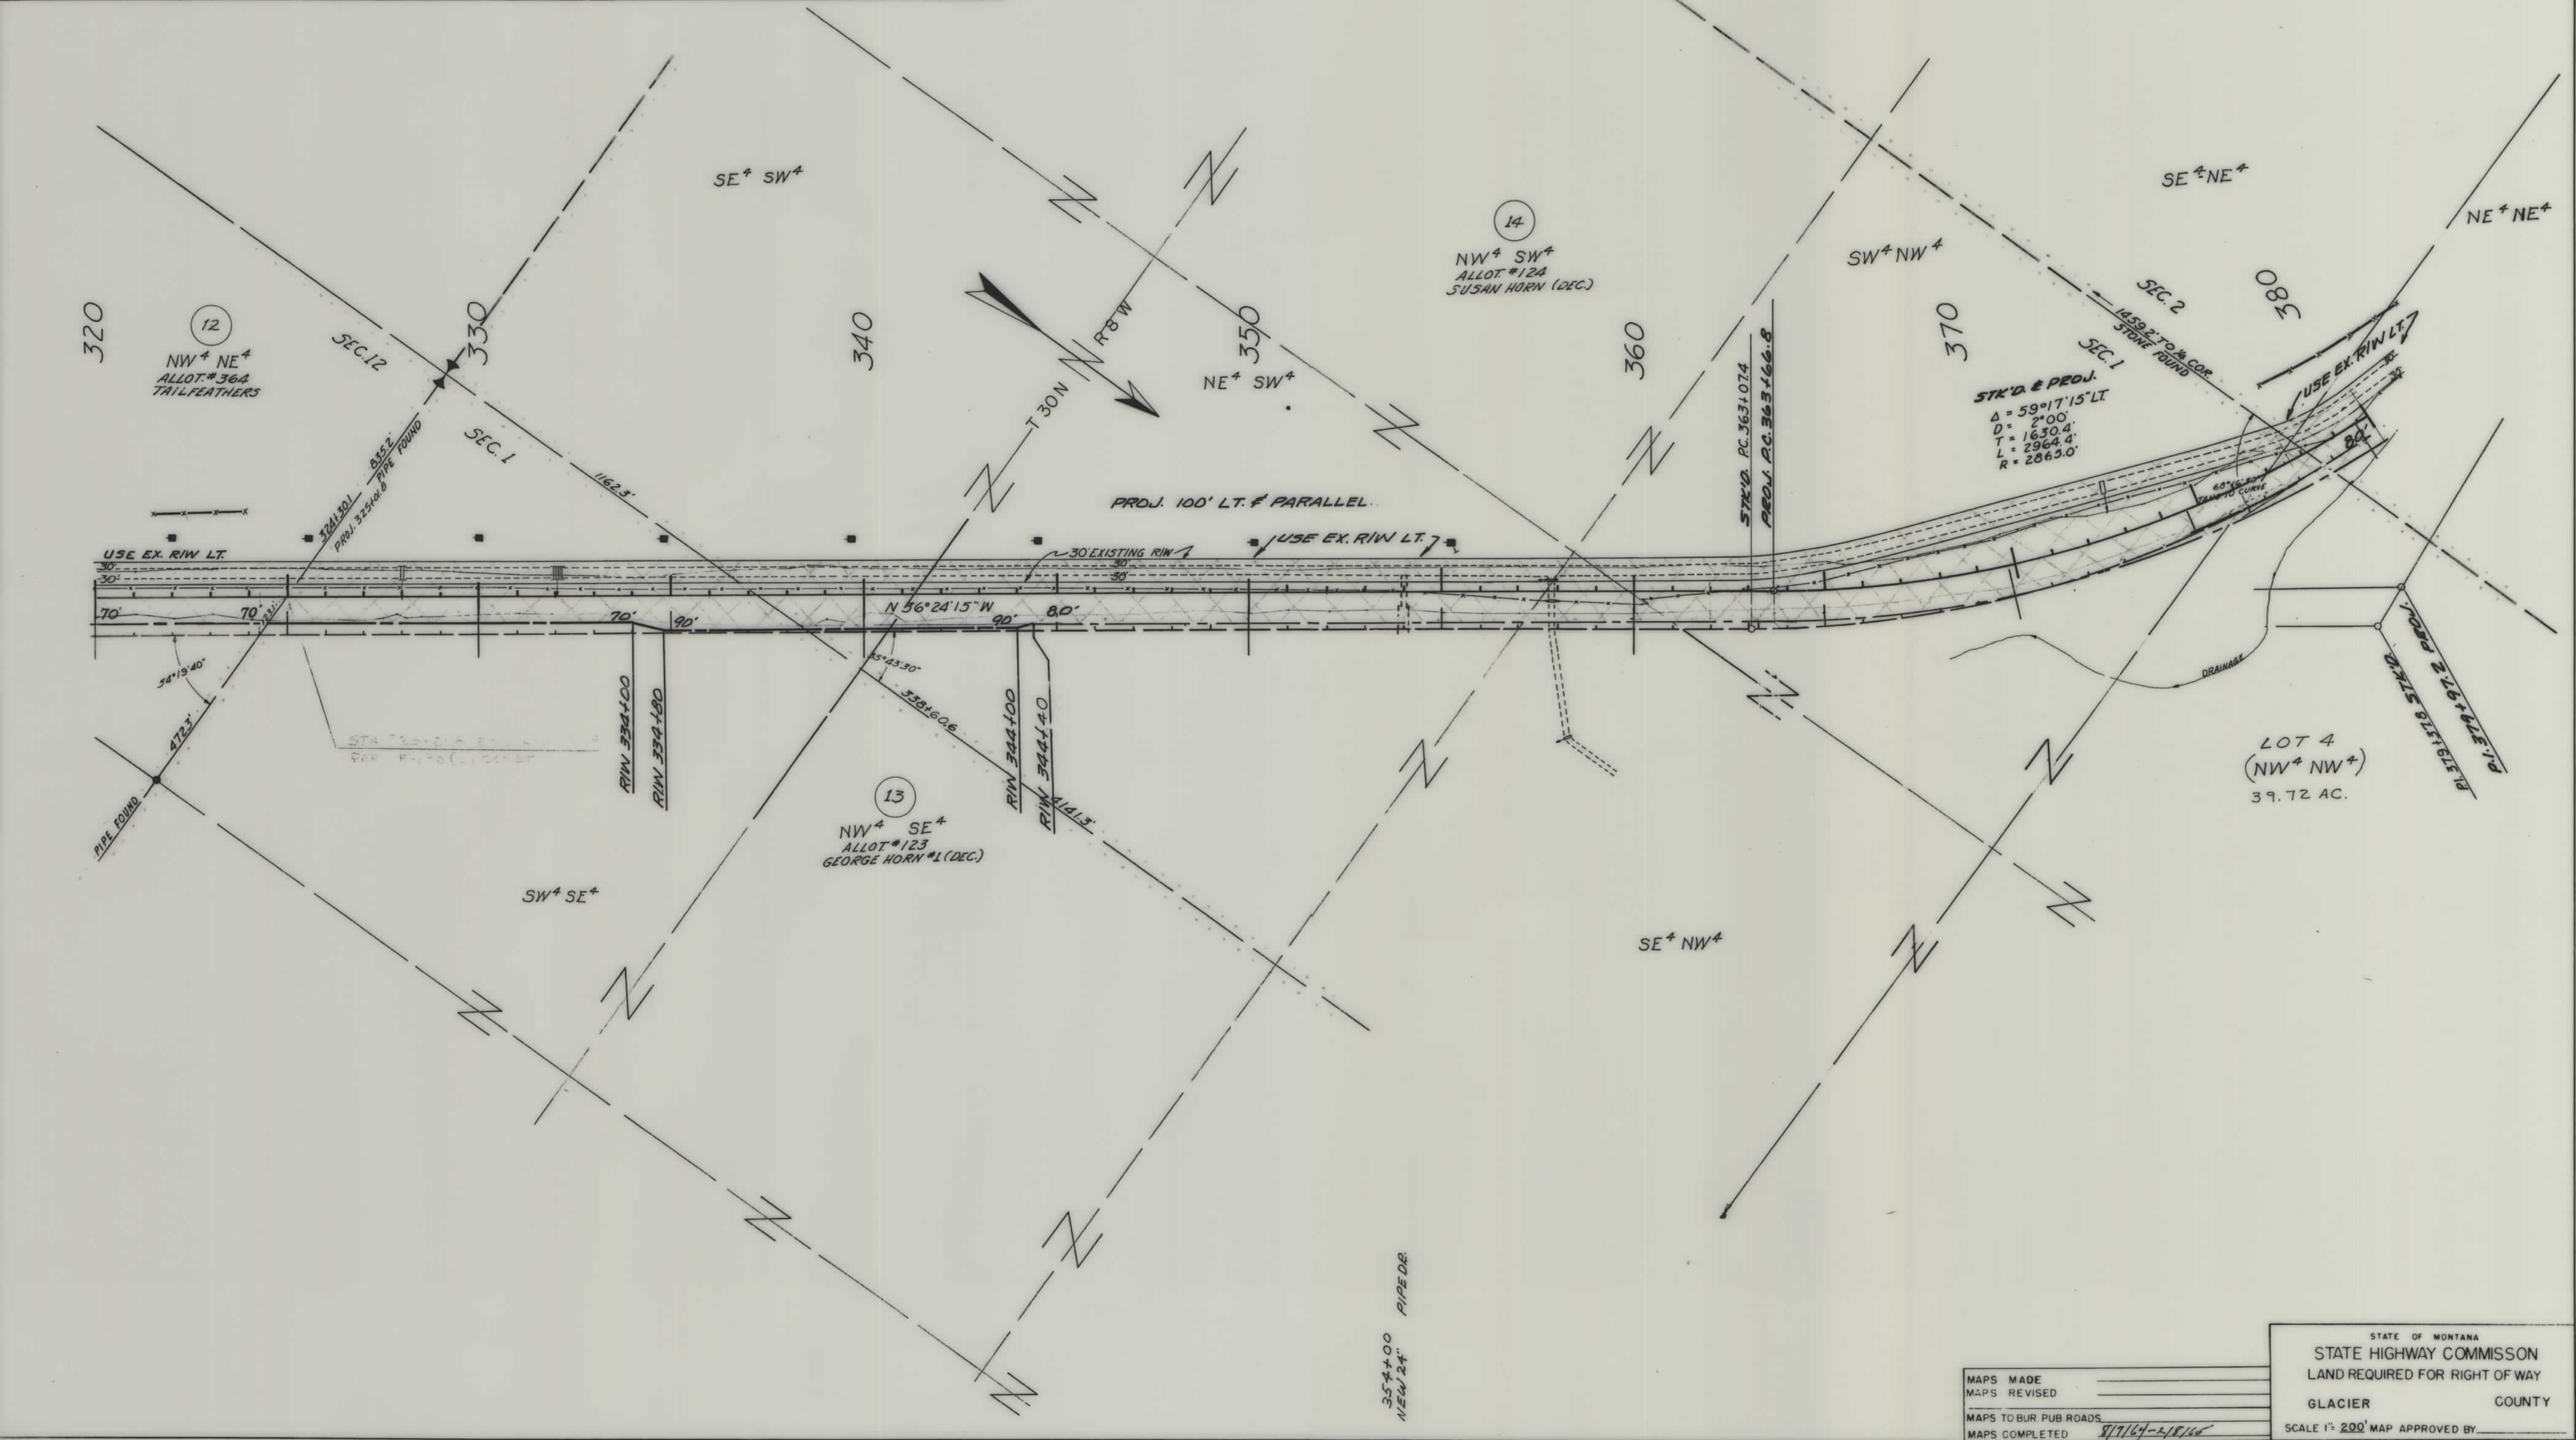

OWNERSHIPS								
PARCEL	NAME	ADDRESS	TOTAL ACREAGE	GROSS TAKE ACREAGE	P.T.W. ACREAGE	NET TAKE ACREAGE	REMAINDER	
							LEFT	RIGHT
19	SMALL WOMAN CURLEY BEAR ALL #588		280.0	23.45		23.45	48.89	207.66
20	MAGGIE BEARCHIEF SPOTTED EAGLE ALL #550		280.0	27.67	2.10	25.57	170.18	82.15
21	JOSEPH GREE MEDICINE ALL #546		280.0	4.82		4.82	268.58	6.60
22	DONALD W. WETZEL	BROWNING, MONTANA	280.0	3.96		3.96	3.18	272.86
23	THOMAS SWIMSUNDER-ALLOT #1344		SEE SHEET NO. 10					

FED. ROAD	STATE	FED. AID PROJECT NUMBERS		STATE	DATE	NO.
ST. NO.		CONST. NO.	R/W NO.			
8	MONT.		F 190 (5)	1190-05	9	15

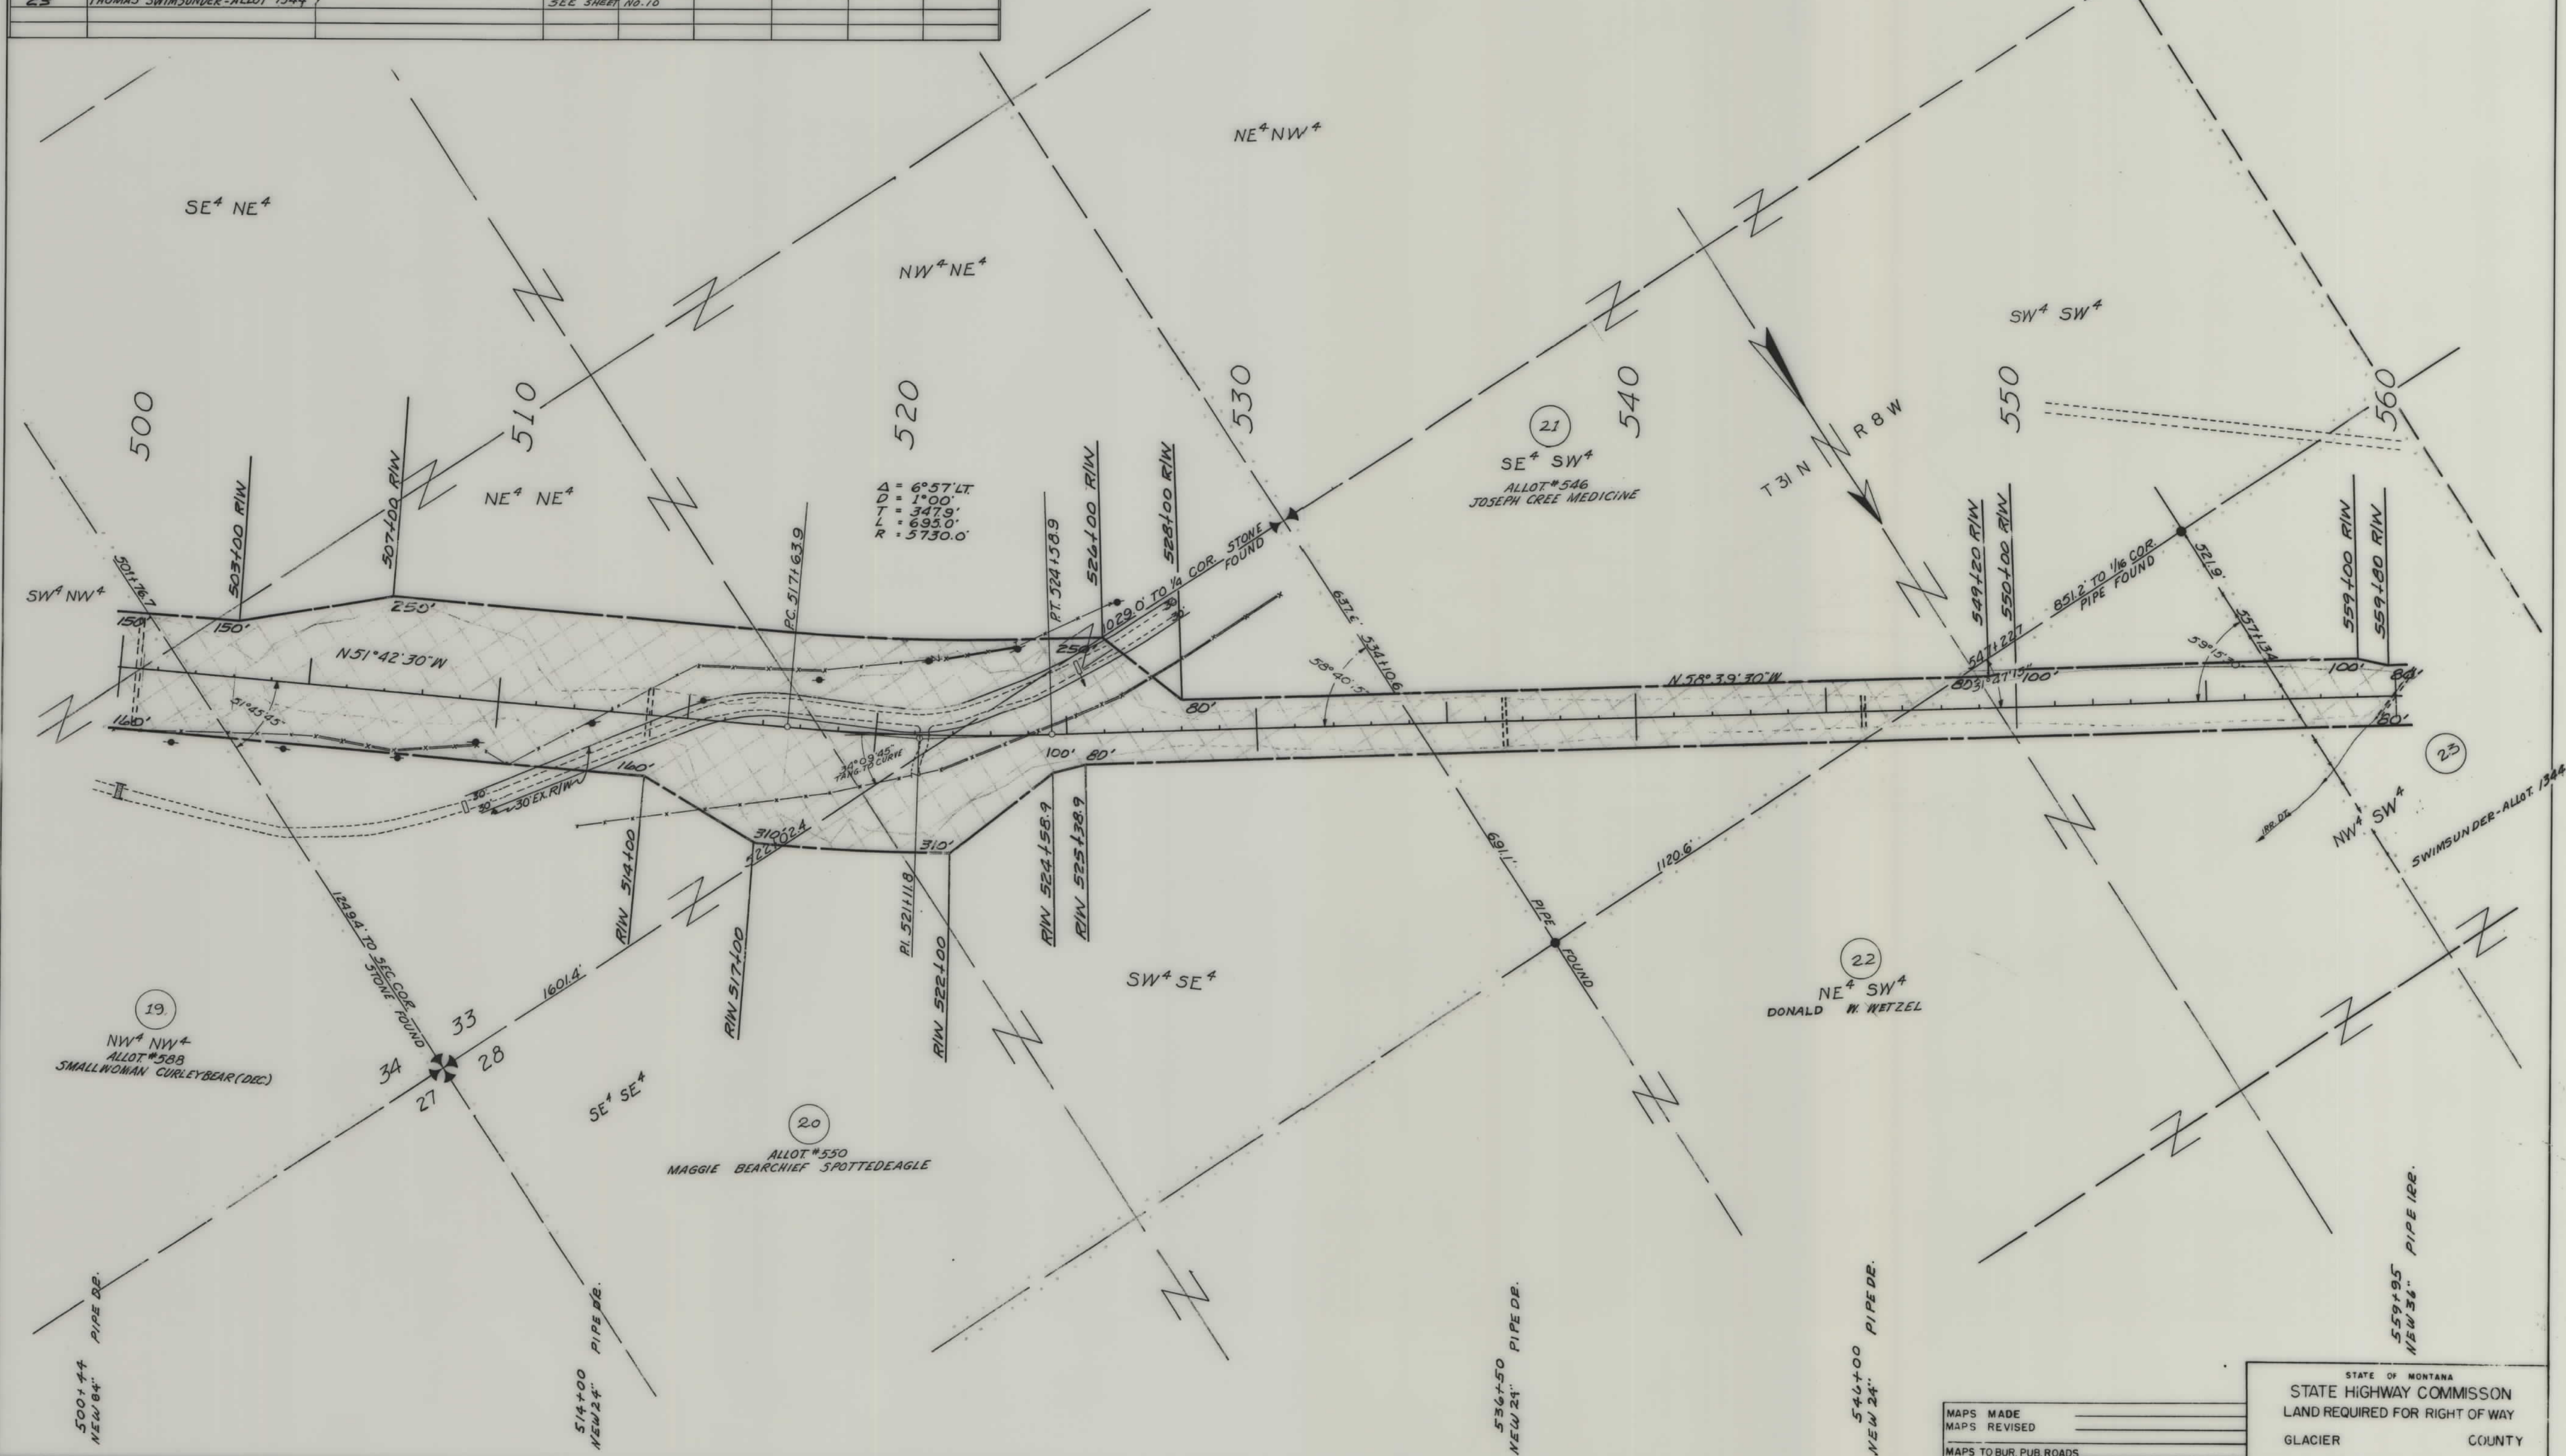


MAPS MADE _____
 MAPS REVISED _____
 MAPS TO BUR. PUB. ROADS _____
 MAPS COMPLETED 4/19/65 4/15/65

STATE OF MONTANA
 STATE HIGHWAY COMMISSION
 LAND REQUIRED FOR RIGHT OF WAY
 GLACIER COUNTY
 SCALE 1"=200' MAP APPROVED BY _____


OWNERSHIPS								
PARCEL	NAME	ADDRESS	TOTAL ACREAGE	GROSS TAKE ACREAGE	P.T.W. ACREAGE	NET TAKE ACREAGE	REMAINDER	
							LEFT	RIGHT
24	THOMAS SWIMSUNDER-ALLOT 1344			10.87	0.20	10.67		
25	JOSEPHINE RACINE ALLOT #528		40.0	2.80		2.80	35.52	1.68
26	SWIM LINDER ALLOT #1341		240.0	2.34	0.84	1.50	237.66	
27	WILLIAM WHITECALK ALLOT #491		40.0	5.57	0.22	5.35	5.73	28.70
28	AGNES WHITECALK-ALLOT #490		40.0	4.76		4.76	29.25	5.99
23	THOMAS SWIMSUNDER-ALLOT 1344			2.92		2.92		
23+24	THOMAS SWIMSUNDER-ALLOT 1344		320.0	13.79	0.20	13.59	30.83	275.38

FED. ROAD DIST. NO.	STATE	FED. AID PROJECT NUMBERS		STATE NO.	SHEET NO.	TOTAL SHEETS
		CONST. NO.	R/W NO.			
8	MONT.		F 190 (5)	1190-05	10	15

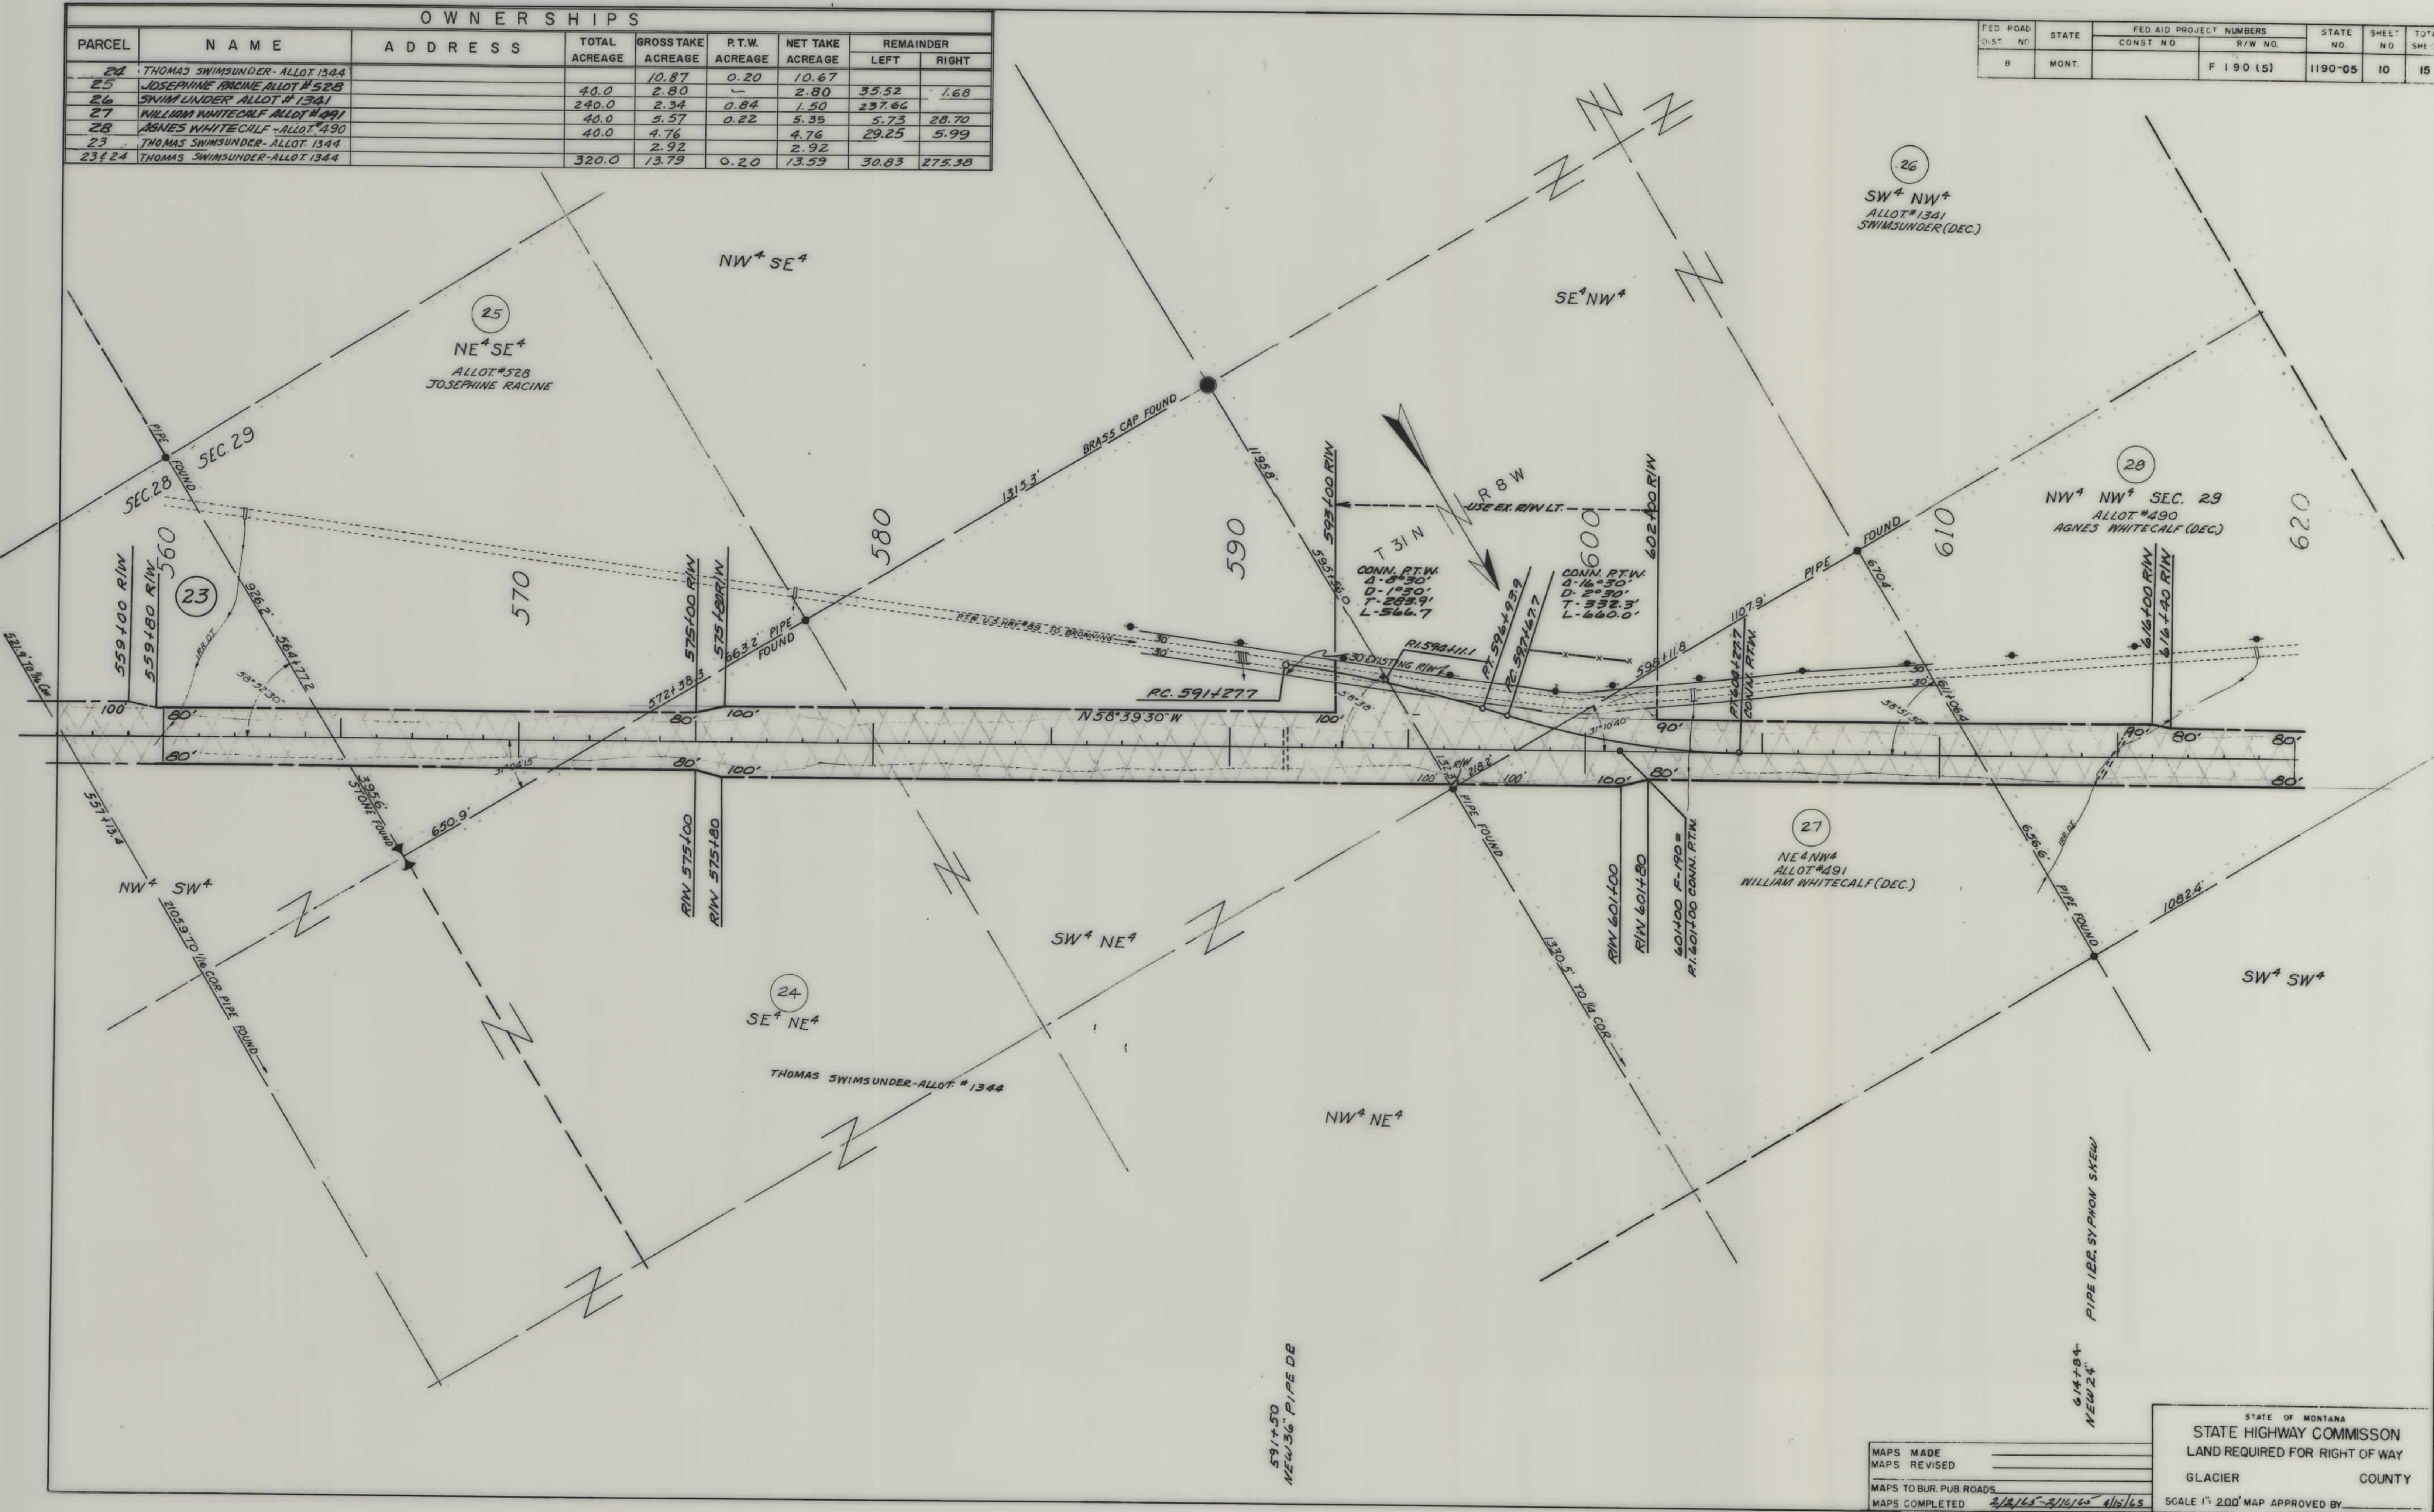


OWNERSHIPS								
PARCEL	NAME	ADDRESS	TOTAL ACREAGE	GROSS TAKE ACREAGE	P.T.W. ACREAGE	NET TAKE ACREAGE	REMAINDER	
							LEFT	RIGHT
28	AGNES WHITE Calf ALLOT # 890		40.0	4.76		4.76	29.25	5.99
29	JULIA WHITE Calf ALLOT # 488		40.0	1.09		1.09		38.91
30	AGENCY RESERVE		40.0	5.98		5.98	13.65	20.37
31	JENNIE BOUTIER ALLOT # 532		40.0	2.67		2.67	36.02	1.31
32	ISABELLE TROMBLY ALLOT # 530		40.00	3.19		3.19	2.36	34.45
33	ALFRED BOUTIER - ALLOT # 533		40.00	7.19		7.19	21.41	11.40
34	ALLOT # 3539 & ALLOT 1324 - EACH HAS 1/2 INT.		200.00	6.61		6.61	87.61	105.78

FED. ROAD DIST. NO.	STATE	FED. AID PROJECT NUMBERS		STATE NO.	SHEET NO.	TOTAL SHEETS
		CONST. NO.	R/W NO.			
	MONT.		F 190 (5)	1190-05	11	15

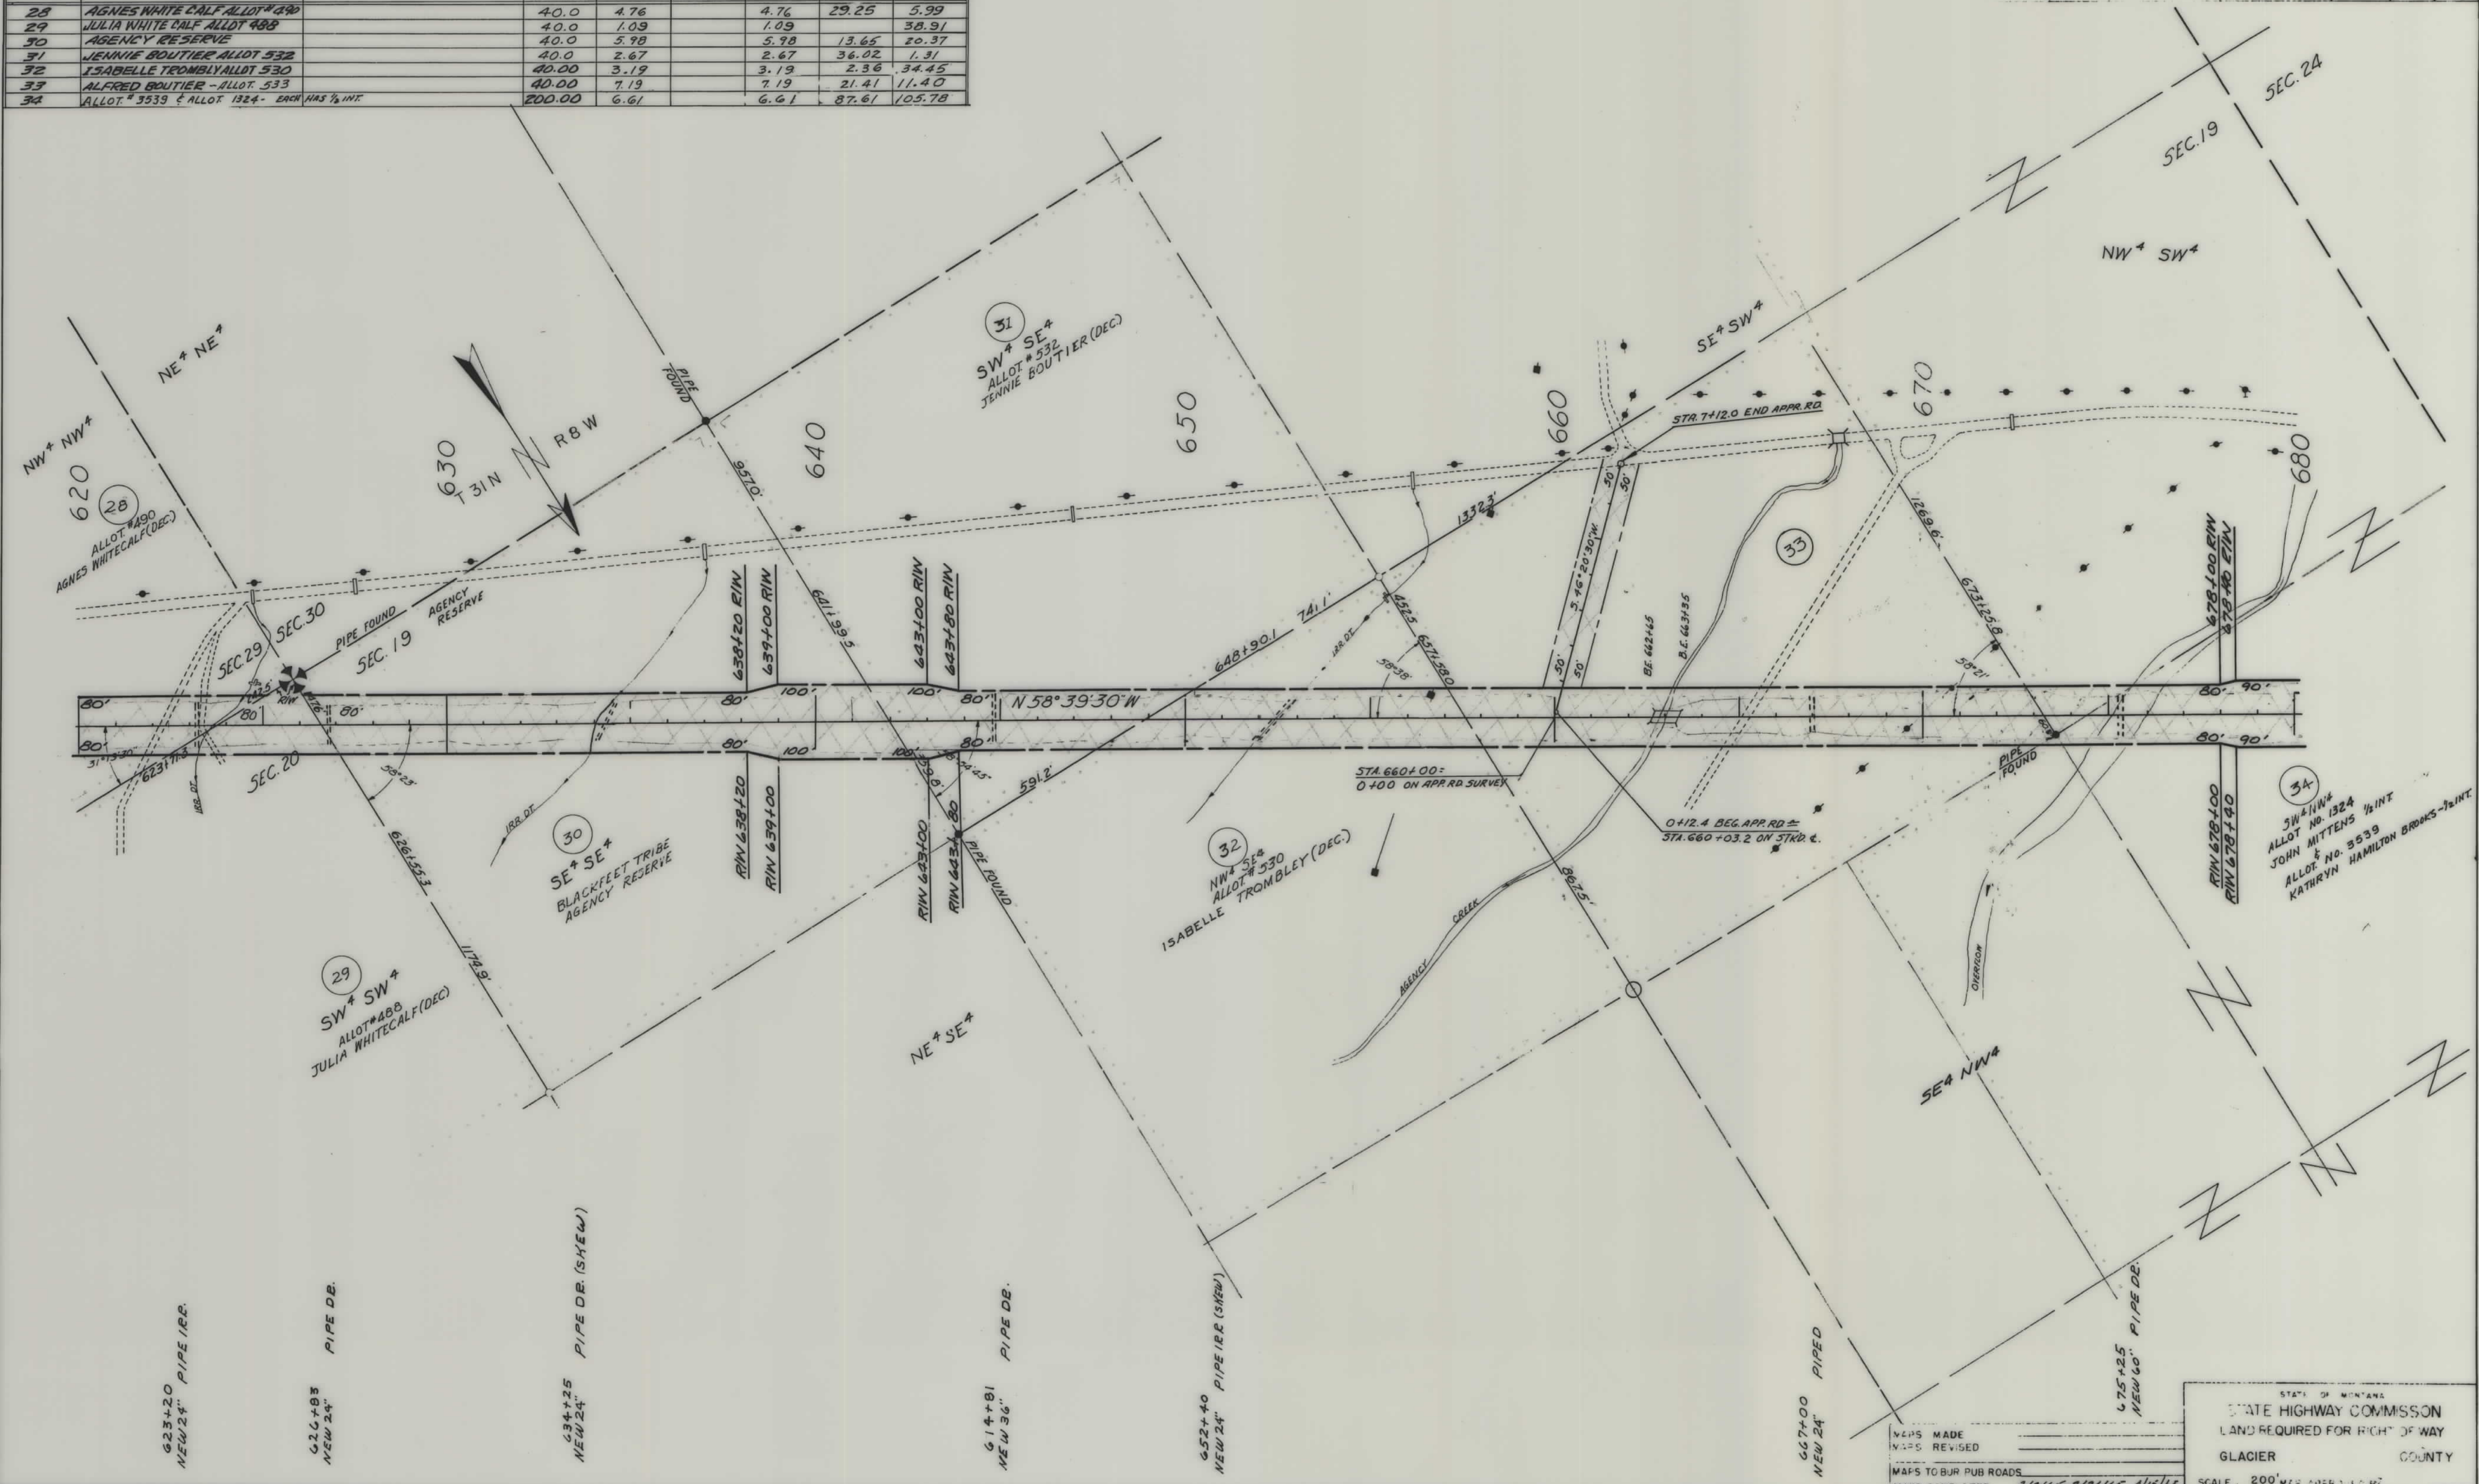

OWNERSHIPS									
PARCEL	NAME	ADDRESS	TOTAL ACREAGE	GROSS TAKE ACREAGE	P.T.W. ACREAGE	NET TAKE ACREAGE	REMAINDER		
							LEFT	RIGHT	
38	SAM MIDDLE CALF ALLOT 1114		80.0	6.67		6.67	13.74	59.59	
39	WILLIAM SHOOT AT ANOTHER ALLOT 498		160.0	4.12		4.12	154.26	1.62	
40	ROBERT J. COOK ET AL.	CUT BANK, MONTANA	280.0	5.37		5.37	7.02	267.61	
41	HARRY EDWIN BUTTREY	HAVRE, MONTANA	520.0	24.77	3.03	21.74	271.83	223.40	

FED. ROAD DIST. NO.	STATE	FED. AID PROJECT NUMBERS		STATE NO.	SHEET NO.	TOTAL SHEETS
		CONST. NO.	R/W NO.			
8	MONT.		F 190 (5)	1190-05	13	15

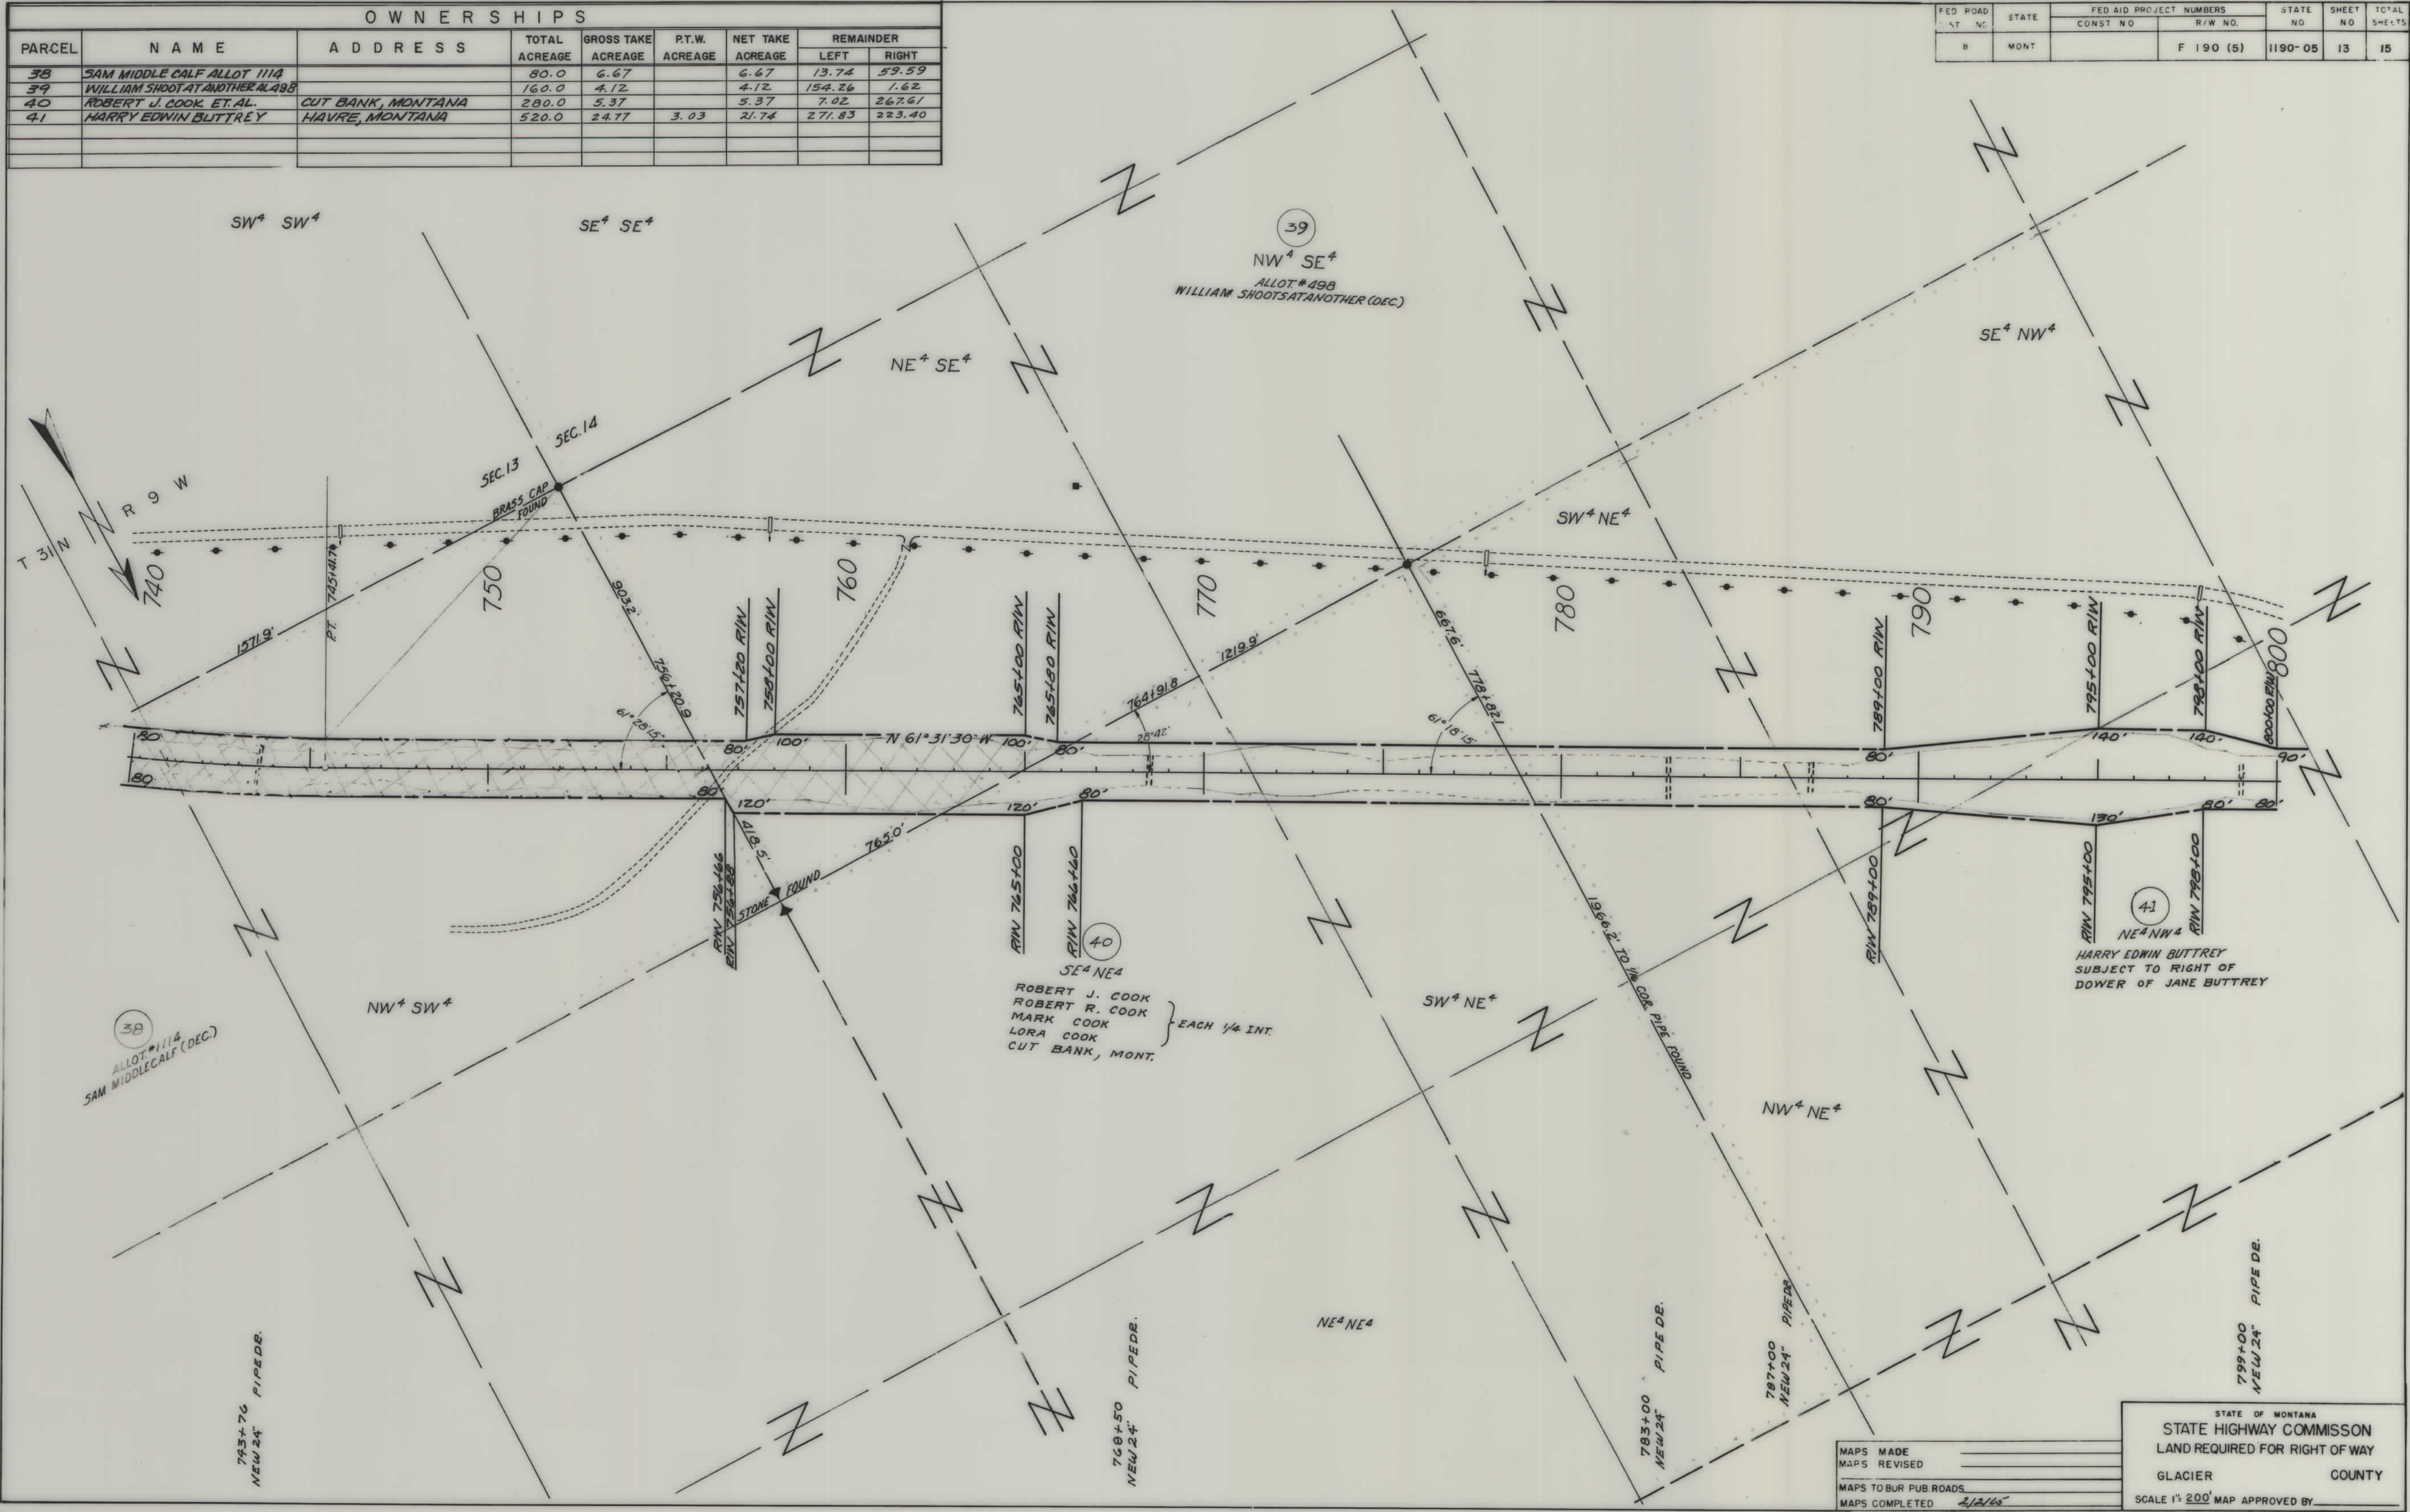


MAPS MADE	
MAPS REVISED	
MAPS TO BUR. PUB. ROADS	
MAPS COMPLETED	2/12/65

STATE OF MONTANA
STATE HIGHWAY COMMISSION
LAND REQUIRED FOR RIGHT OF WAY
GLACIER COUNTY
SCALE 1" = 200' MAP APPROVED BY _____

OWNERSHIPS								
PARCEL	NAME	ADDRESS	TOTAL ACREAGE	GROSS TAKE ACREAGE	P.T.W. ACREAGE	NET TAKE ACREAGE	REMAINDER	
							LEFT	RIGHT
41	HARRY EDWIN BUTTNEY	HAVRE, MONTANA	520.0	24.77	3.03	21.74	271.83	223.40
42	BLACKFEET TRIBE		320.0	24.01	6.52	17.49	213.05	82.94

FED. ROAD DIST. NO.	STATE	FED. AID PROJECT NUMBERS		STATE NO.	SHEET NO.	TOTAL SHEETS
		CONST. NO.	R/W NO.			
8	MONT.		F 190 (5)	1190-05	14	15

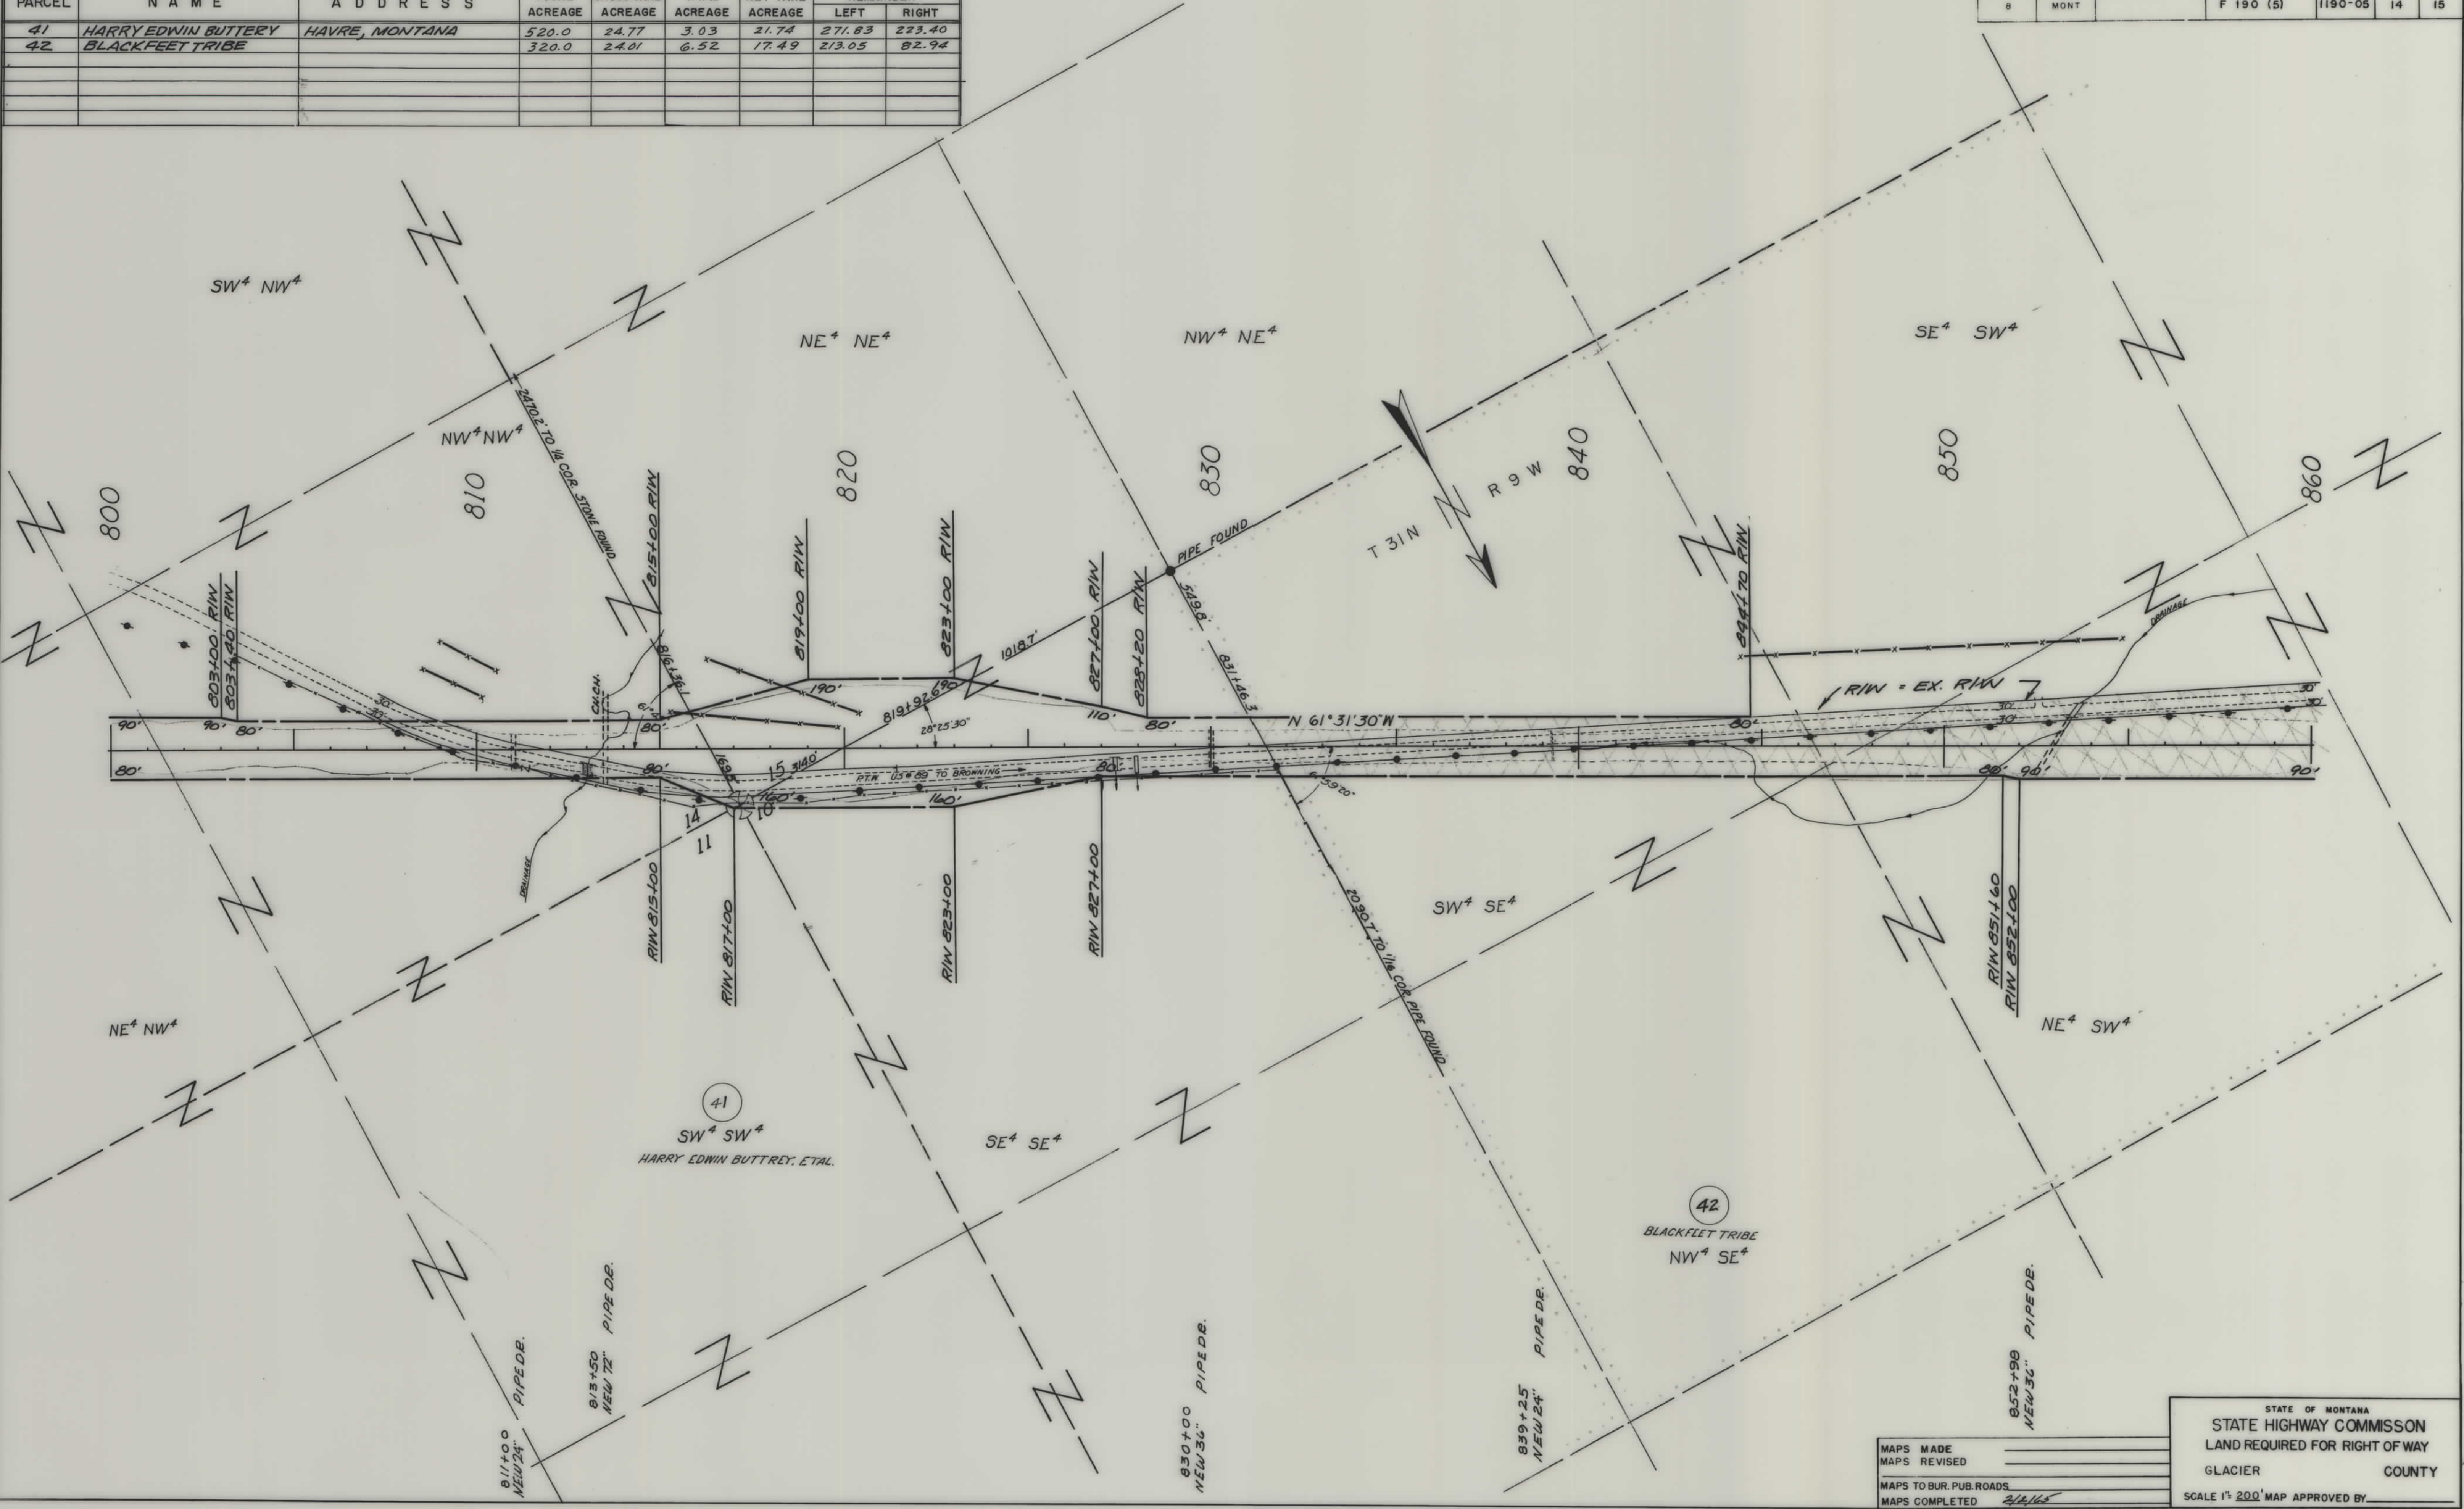

MAPS MADE _____
 MAPS REVISED _____
 MAPS TO BUR. PUB. ROADS _____
 MAPS COMPLETED 2/12/65

STATE OF MONTANA
 STATE HIGHWAY COMMISSION
 LAND REQUIRED FOR RIGHT OF WAY
 GLACIER COUNTY
 SCALE 1" = 200' MAP APPROVED BY _____

