

PLANS

NOT

TO

SCALE


FED. ROAD DIST. NO.	STATE	FED. AID PROJECT NUMBERS		STATE NO.	SHEET NO.	TOTAL SHEETS
		CONST. NO.	R/W NO.			
8	MONT.		F-193 (15)	1193-15	1	7

STATE OF MONTANA

STATE HIGHWAY COMMISSION

CULBERTSON-PLENTYWOOD

PLENTYWOOD-URBAN

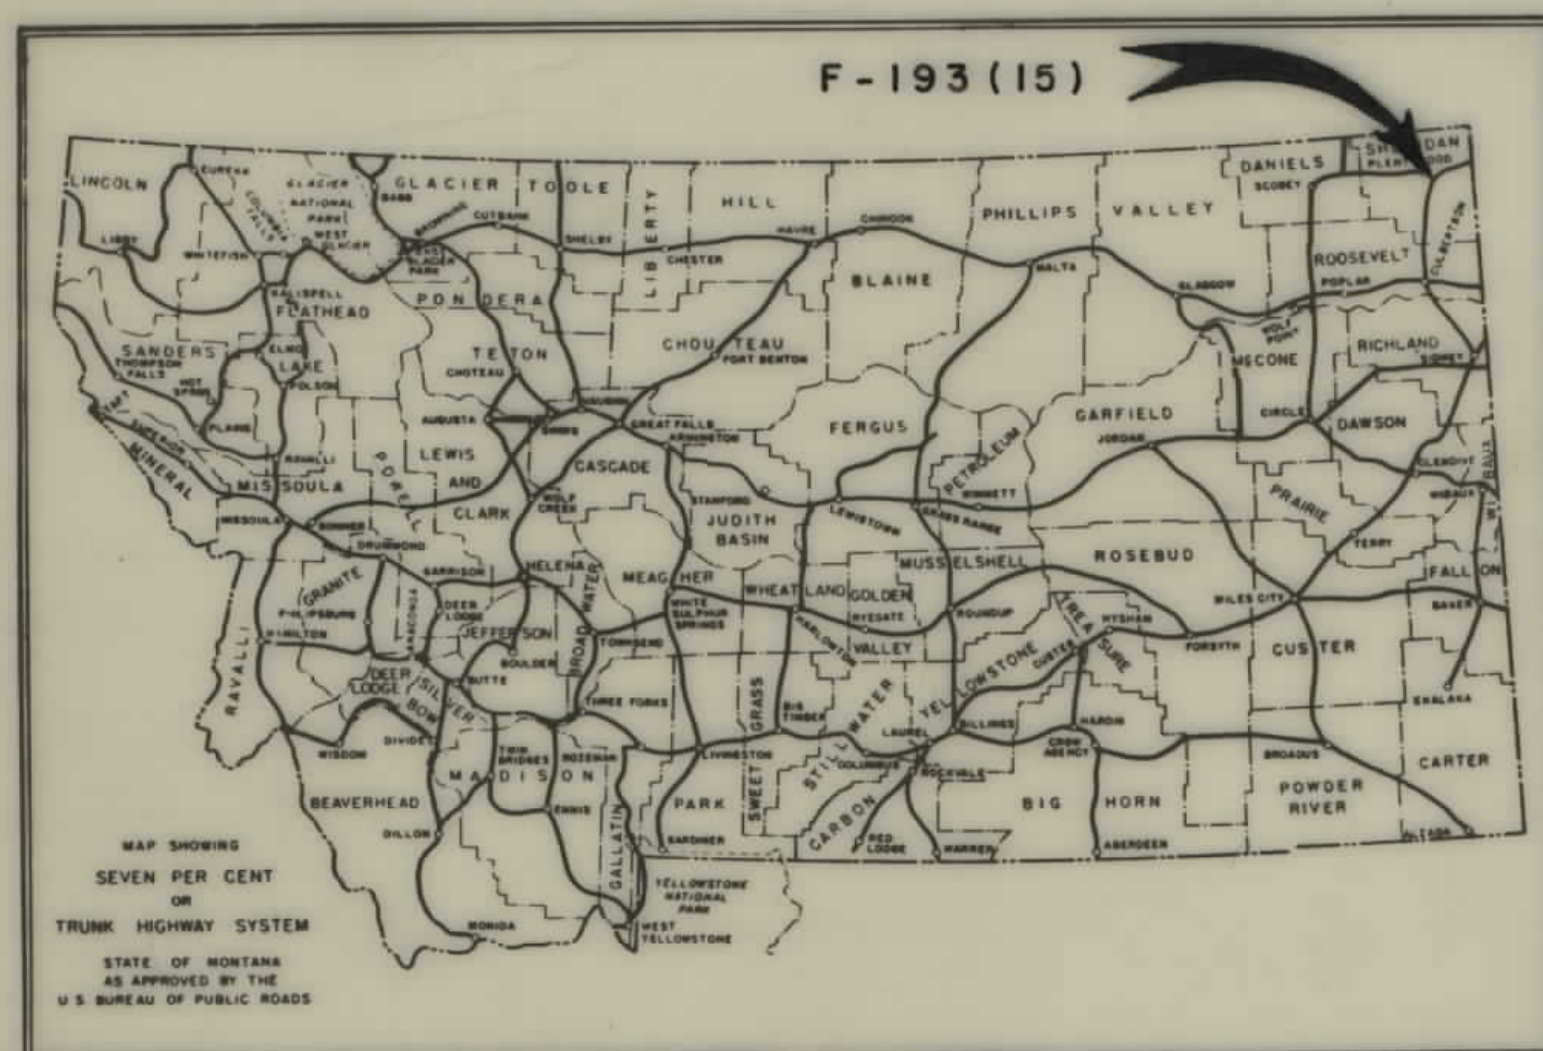

RIGHT OF WAY PLAN OF

FEDERAL AID PROJECT NO. F-193(15) R/W
F-193(16) CONST.

CULBERTSON-PLENTYWOOD

PLENTYWOOD-URBAN

1.567 MILES

R.55E.

CONVENTIONAL SIGNS

STATE AND NATIONAL LINE.....	=====
COUNTY LINE.....	-----
CITY, VILLAGE OR BOROUGH LINE.....	-----
TOWNSHIP LINE.....	-----
SECTION LINE.....	-----
RESERVATION LINE.....	=====
FENCE LINE.....	=====
GUARD RAIL.....	=====
OWNERSHIP BOUNDARY.....	
RIGHT OF WAY LINE.....	=====
RIGHT OF WAY LINE FENCED.....	=====
TRAVELED WAY.....	=====
RAILROADS.....	=====
RETAINING WALLS.....	=====
BASE OR SURVEY LINE.....	=====
LEVEE.....	=====
CULVERTS IN PLACE (PLAN).....	=====
NEW CULVERTS (PLAN).....	=====
NEW CULVERTS (PROFILE).....	=====
TROLLEY POLE.....	=====
POWER POLE.....	=====
TELEPHONE OR TELEGRAPH POLE.....	=====
MARSH.....	=====
DITCH.....	=====
RIPRAP.....	=====
BRIDGE.....	=====
SECTION CORNER.....	FOUND UNFOUND
1/4 SECTION CORNER.....	FOUND UNFOUND
1/16 CORNER.....	FOUND UNFOUND
CENTER OF SECTION.....	FOUND UNFOUND
CONTROL OF ACCESS WITH FENCE.....	=====
CONTROL OF ACCESS WITHOUT FENCE.....	=====
PARCEL NUMBER.....	=====
CATTLE GUARD.....	=====
GATE IN FENCE.....	=====
CONSTRUCTION LIMITS.....	CUT FILL


STA. 2100+00 BEG. F-193(15)=
STA. 1218+78.6 ON W.P.H. 251-E.

STA. 2182+78.7 END F-193(15)=
STA. 1155+13.0 BEG. N.R.M. 193-D

OWNERSHIPS								
PARCEL	N A M E	A D D R E S S	TOTAL ACREAGE	GROSS TAKE ACREAGE	P.T.W. ACREAGE	NET TAKE ACREAGE	REMAINDER	
							LEFT	RIGHT

FED ROAD DIST NO	STATE	FED AID PROJECT NUMBERS		STATE NO.	SHEET NO.	TOTAL SHEETS
		CONST. NO.	R/W NO.			
8	MONT.		F-193 (15)	1193-15	2	7

STA. 2100+00.0 BEG. F-193(15) =
STA. 1218+78.6 ON WPH 251-E

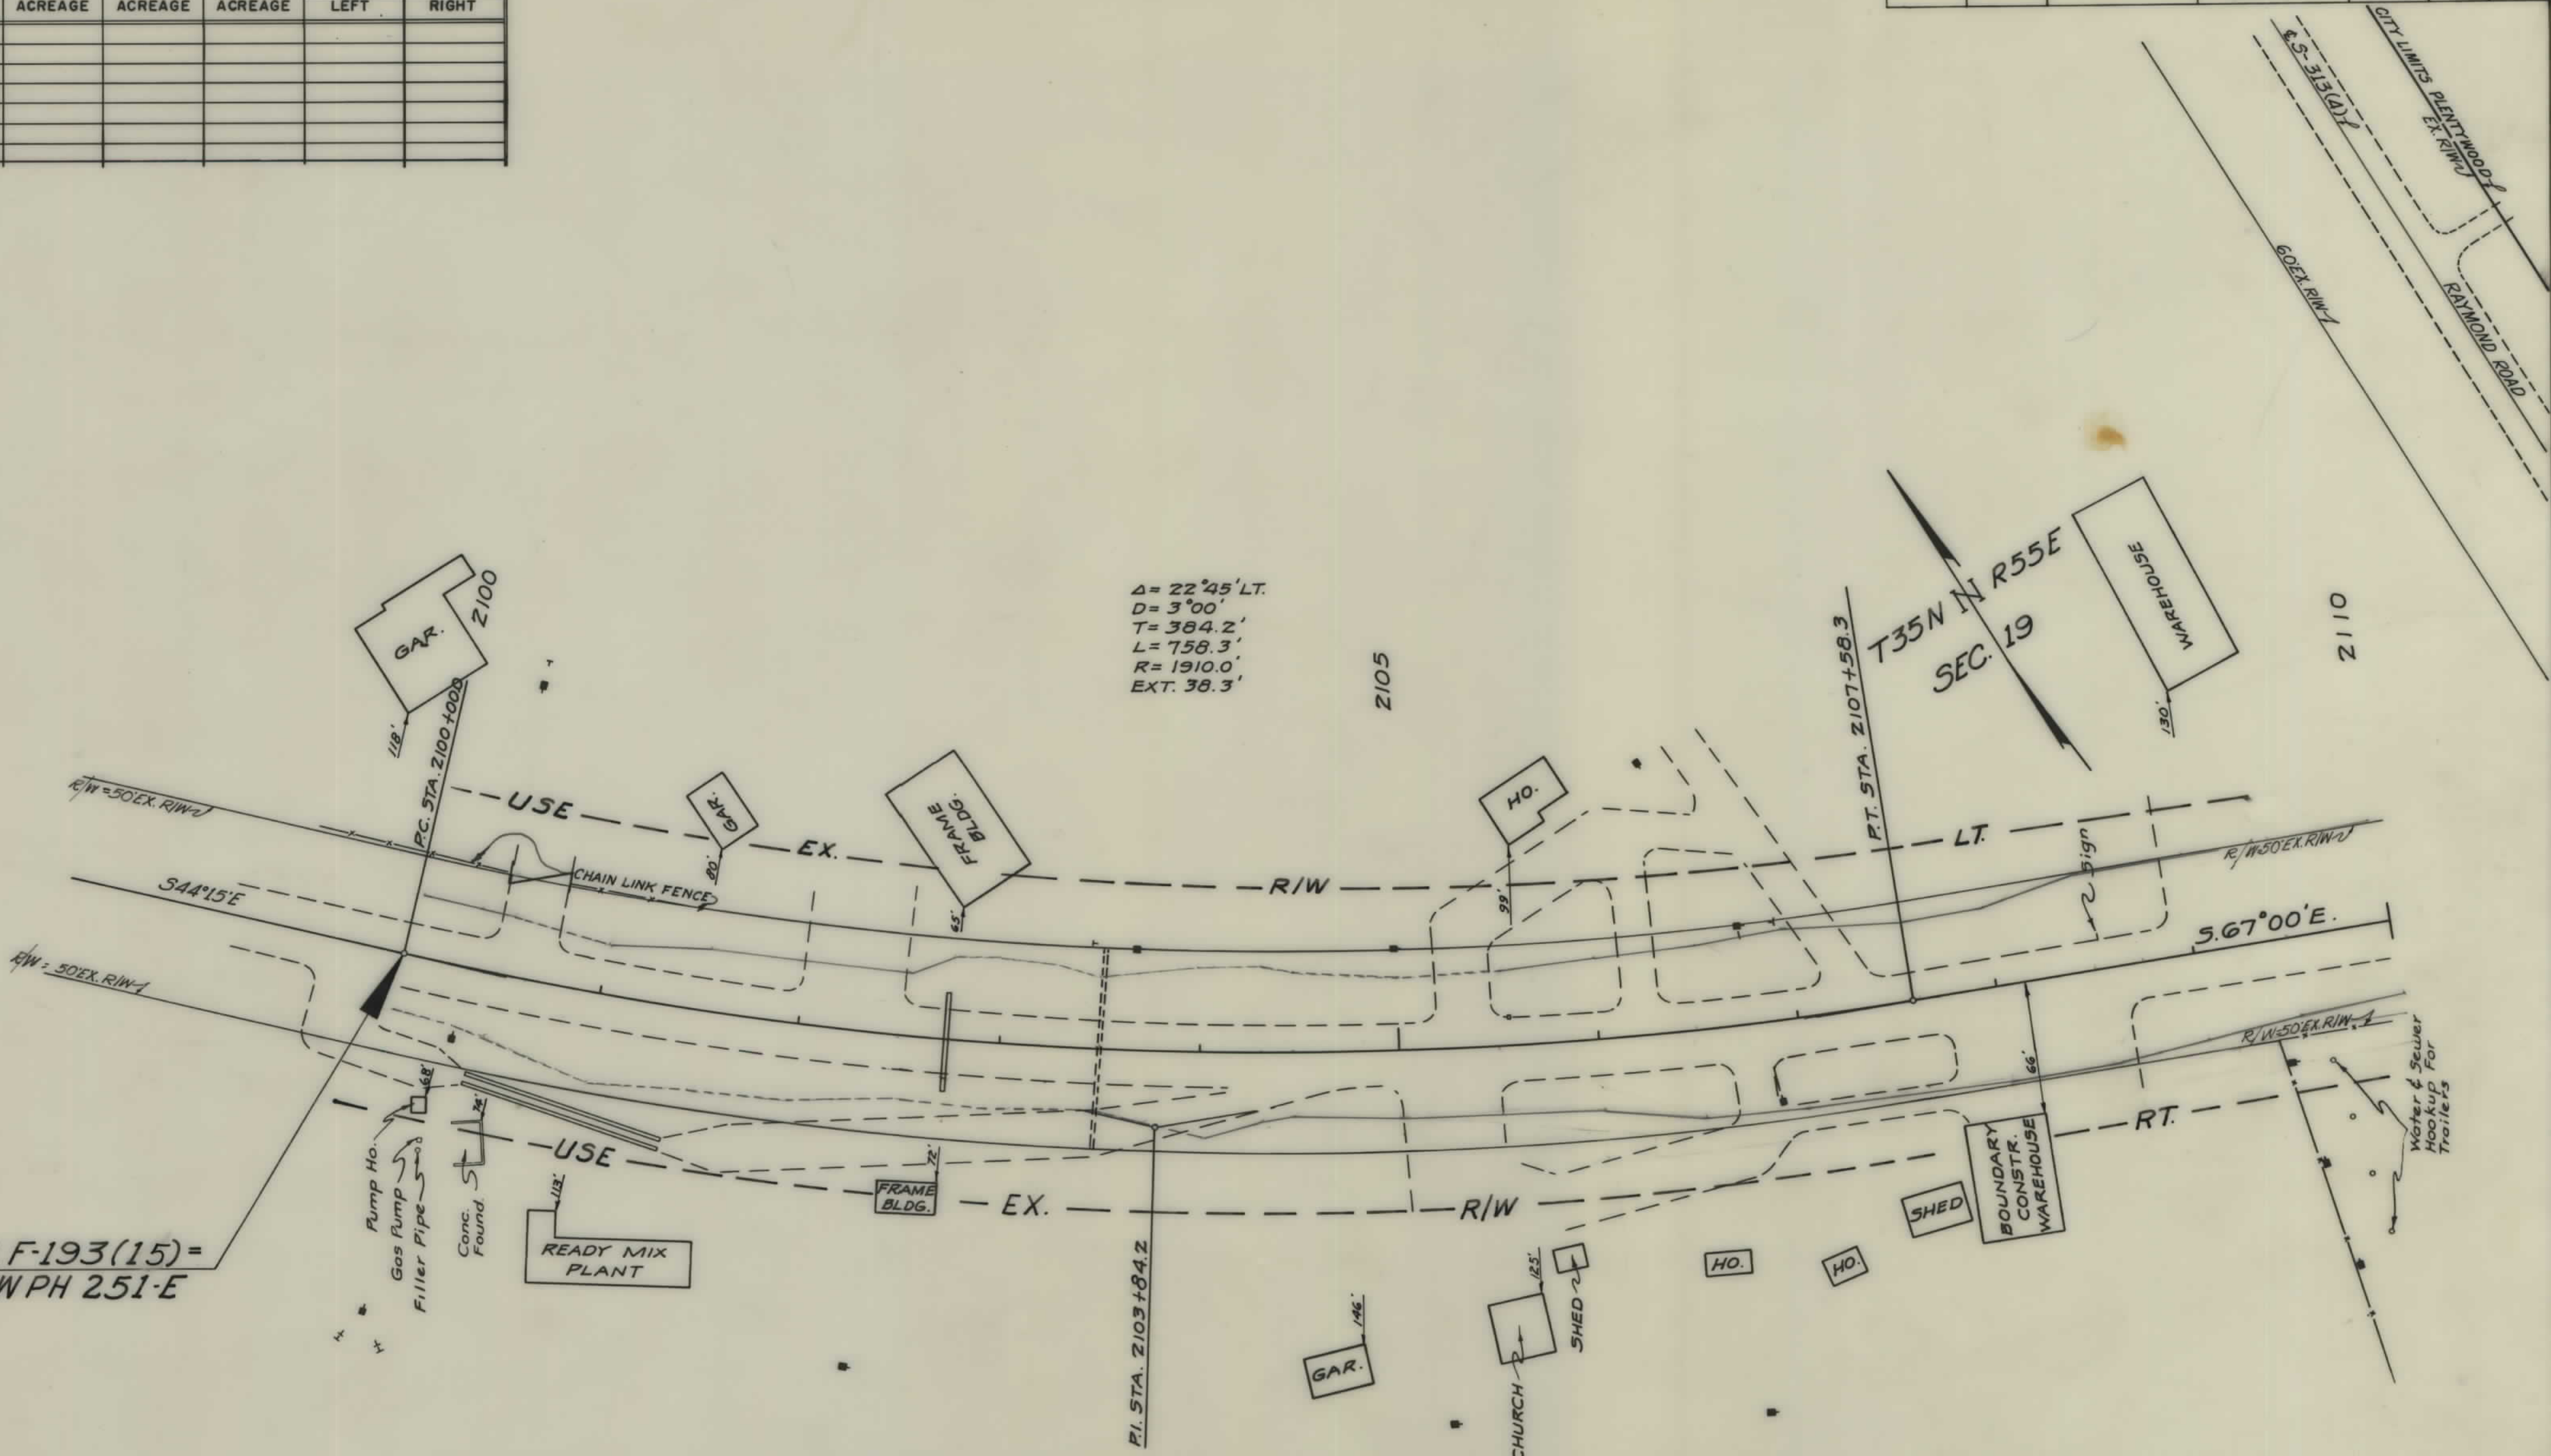


2103+50
NEW 24" DR. PIPE

CONSTRUCTION LIMITS		STATE OF MONTANA	
TOP OF CUT	_____	STATE HIGHWAY COMMISSION	
TOE OF FILL	_____	LAND REQUIRED FOR RIGHT OF WAY	
MAP TRANS. TO R/W	_____	SHERIDAN COUNTY	
MAP REVISED	_____	SCALE 1"=50' MAP COMPLETED _____	
B.P.R. APPROVAL	6/1/14		

OWNERSHIPS								
PARCEL	NAME	ADDRESS	TOTAL ACRES	GROSS TAKE ACRES	P.T.W. ACRES	NET TAKE ACRES	REMAINDER	
							LEFT	RIGHT
2	JOE & LOUISE KAVON		32986 S.F.	901 S.F.		901 S.F.	32085 S.F.	
3	G.N. RY CO.			0.25		0.25		
4	R.L. JOHNSTON et al	PLENTYWOOD, MONT.	1.50	0.02		0.02	1.48 AC.	
5	ANDREW C. & ALICE ANDERSON et al	DAGMAR, MONT.	2.23	0.11		0.11		2.12
6	WALTER & MILDRED OVERGAARD	PLENTYWOOD, MONT.	19.0	0.38		0.38	18.62	
7	JAMES W. & VIOLET OVERGAARD et al	" "	3.5	0.15		0.10		3.40

FED. ROAD DIST. NO.	STATE	FED. AID PROJECT NO.	STATE	SHEET NO.	TOTAL SHEETS
8	MONT.	CONST. NO.		6	7
		R/W NO.			
		F-193 (15)			

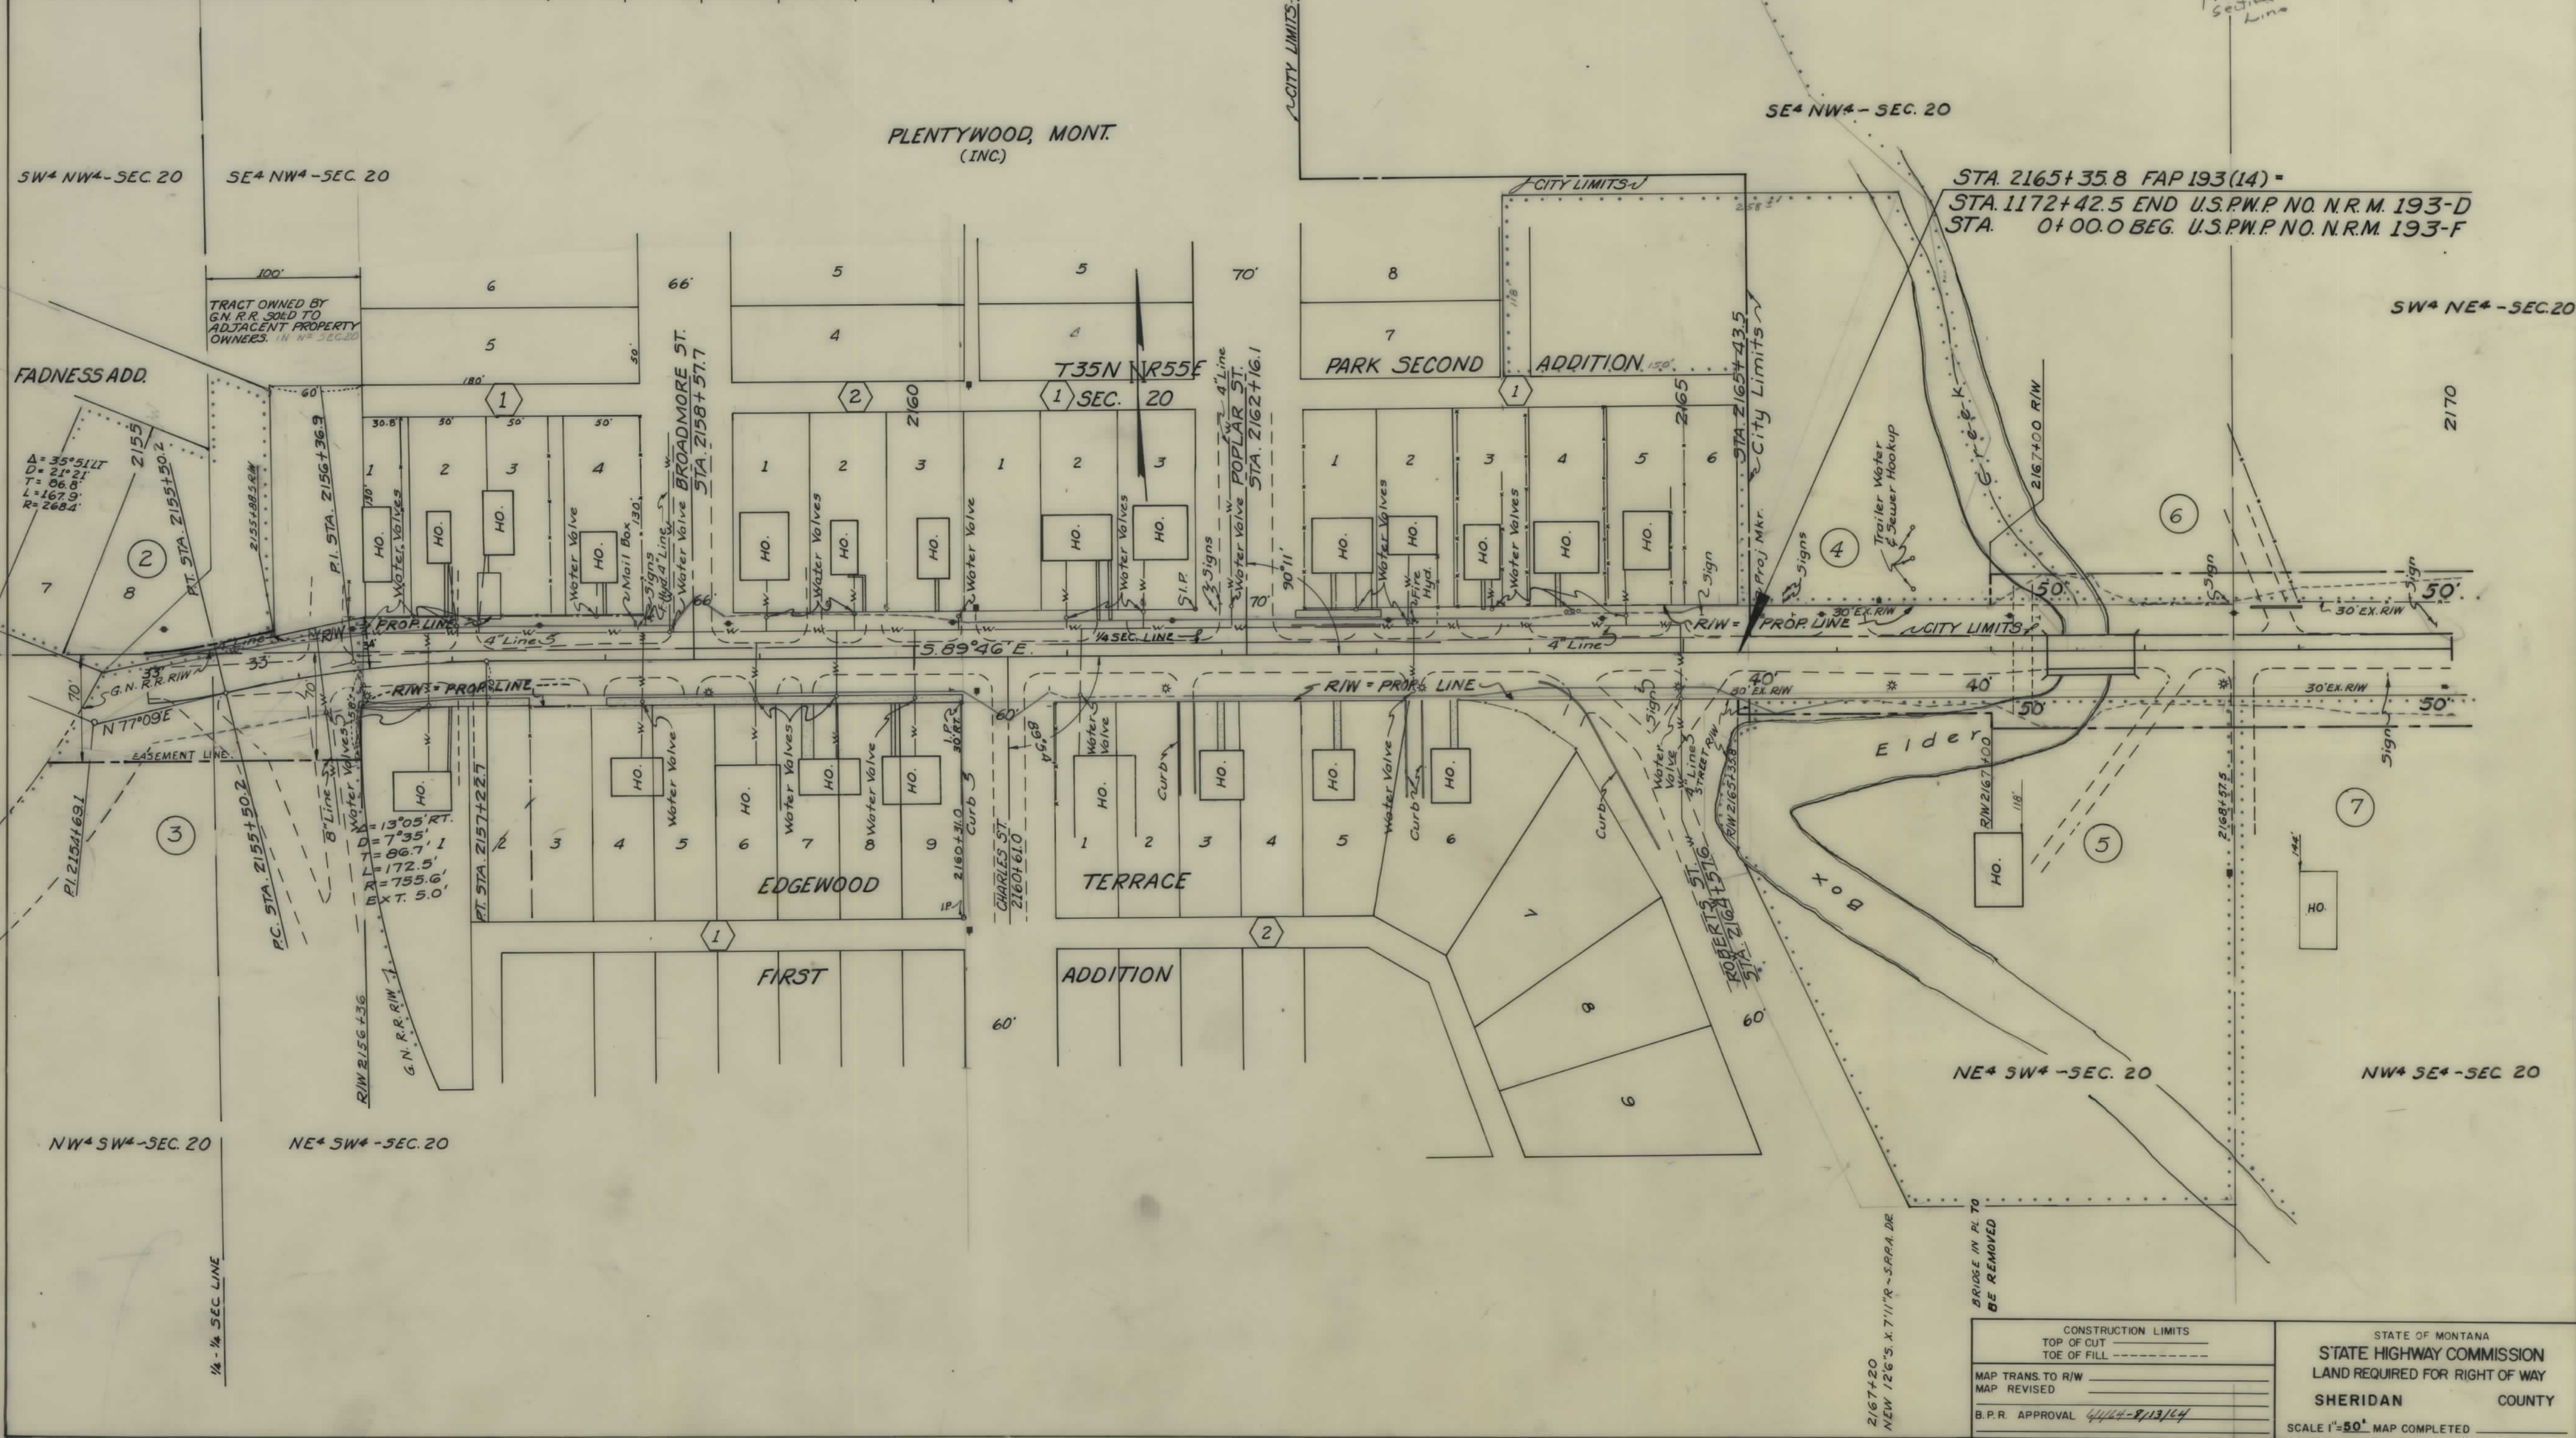

CONSTRUCTION LIMITS TOP OF CUT TOE OF FILL	STATE OF MONTANA STATE HIGHWAY COMMISSION LAND REQUIRED FOR RIGHT OF WAY SHERIDAN COUNTY SCALE 1"=50' MAP COMPLETED
MAP TRANS. TO R/W MAP REVISED	
B.P.R. APPROVAL 4/4/4-8/13/64	

