

PLANS


NOT

TO

SCALE

FED. ROAD DIST. NO.	STATE	FED. AID PROJECT NO.	STATE	SHEET NO.	TOTAL SHEETS
8	MONT.	F 207 (B)		1	1

MONTANA STREET (BUTTE)

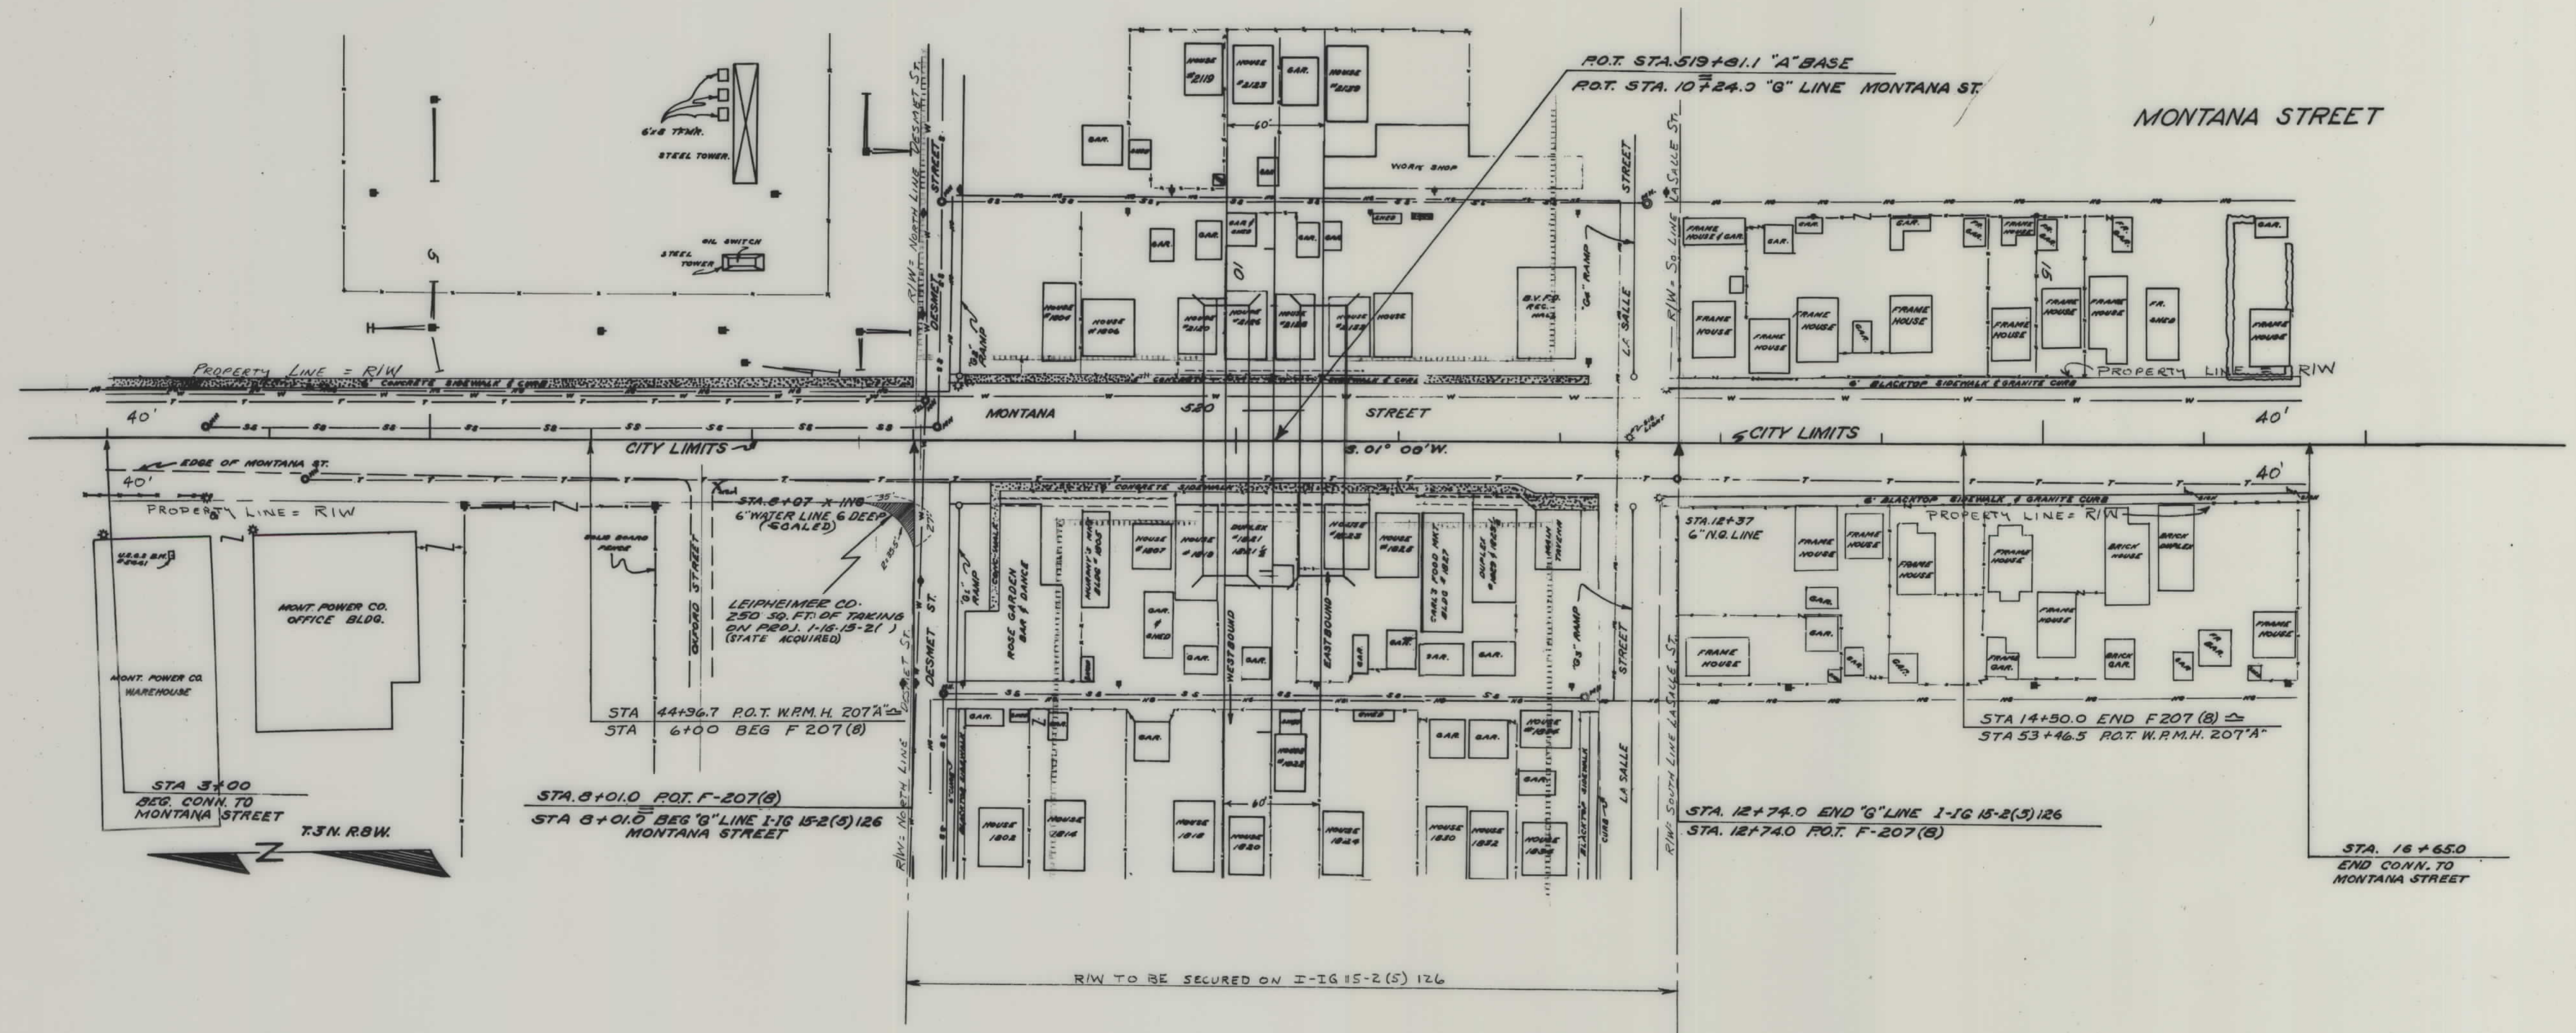

INTERSTATE FENCE

MAPS MADE 6-13-60
 MAPS REVISED
 MAPS TO BUR. PUB. ROADS
 MAPS COMPLETED

STATE OF MONTANA
 STATE HIGHWAY COMMISSION
 LAND REQUIRED FOR RIGHT OF WAY
 SILVERBOW COUNTY
 SCALE 1" = 50' MAP APPROVED BY

CHANGES: BPR APPROVAL: 3-25-66