

PLANS


NOT

TO

SCALE


FED. ROAD DIST. NO.	STATE	FED. AID PROJECT NUMBERS		STATE NO.	SHEET NO.	TOTAL SHEETS
		CONST. NO.	R/W NO.			
8	MONT.	J-UG-FG-228 (16)	F-FG-228 (13)	6228-13	1	7

ELMO CLUB - BILLINGS

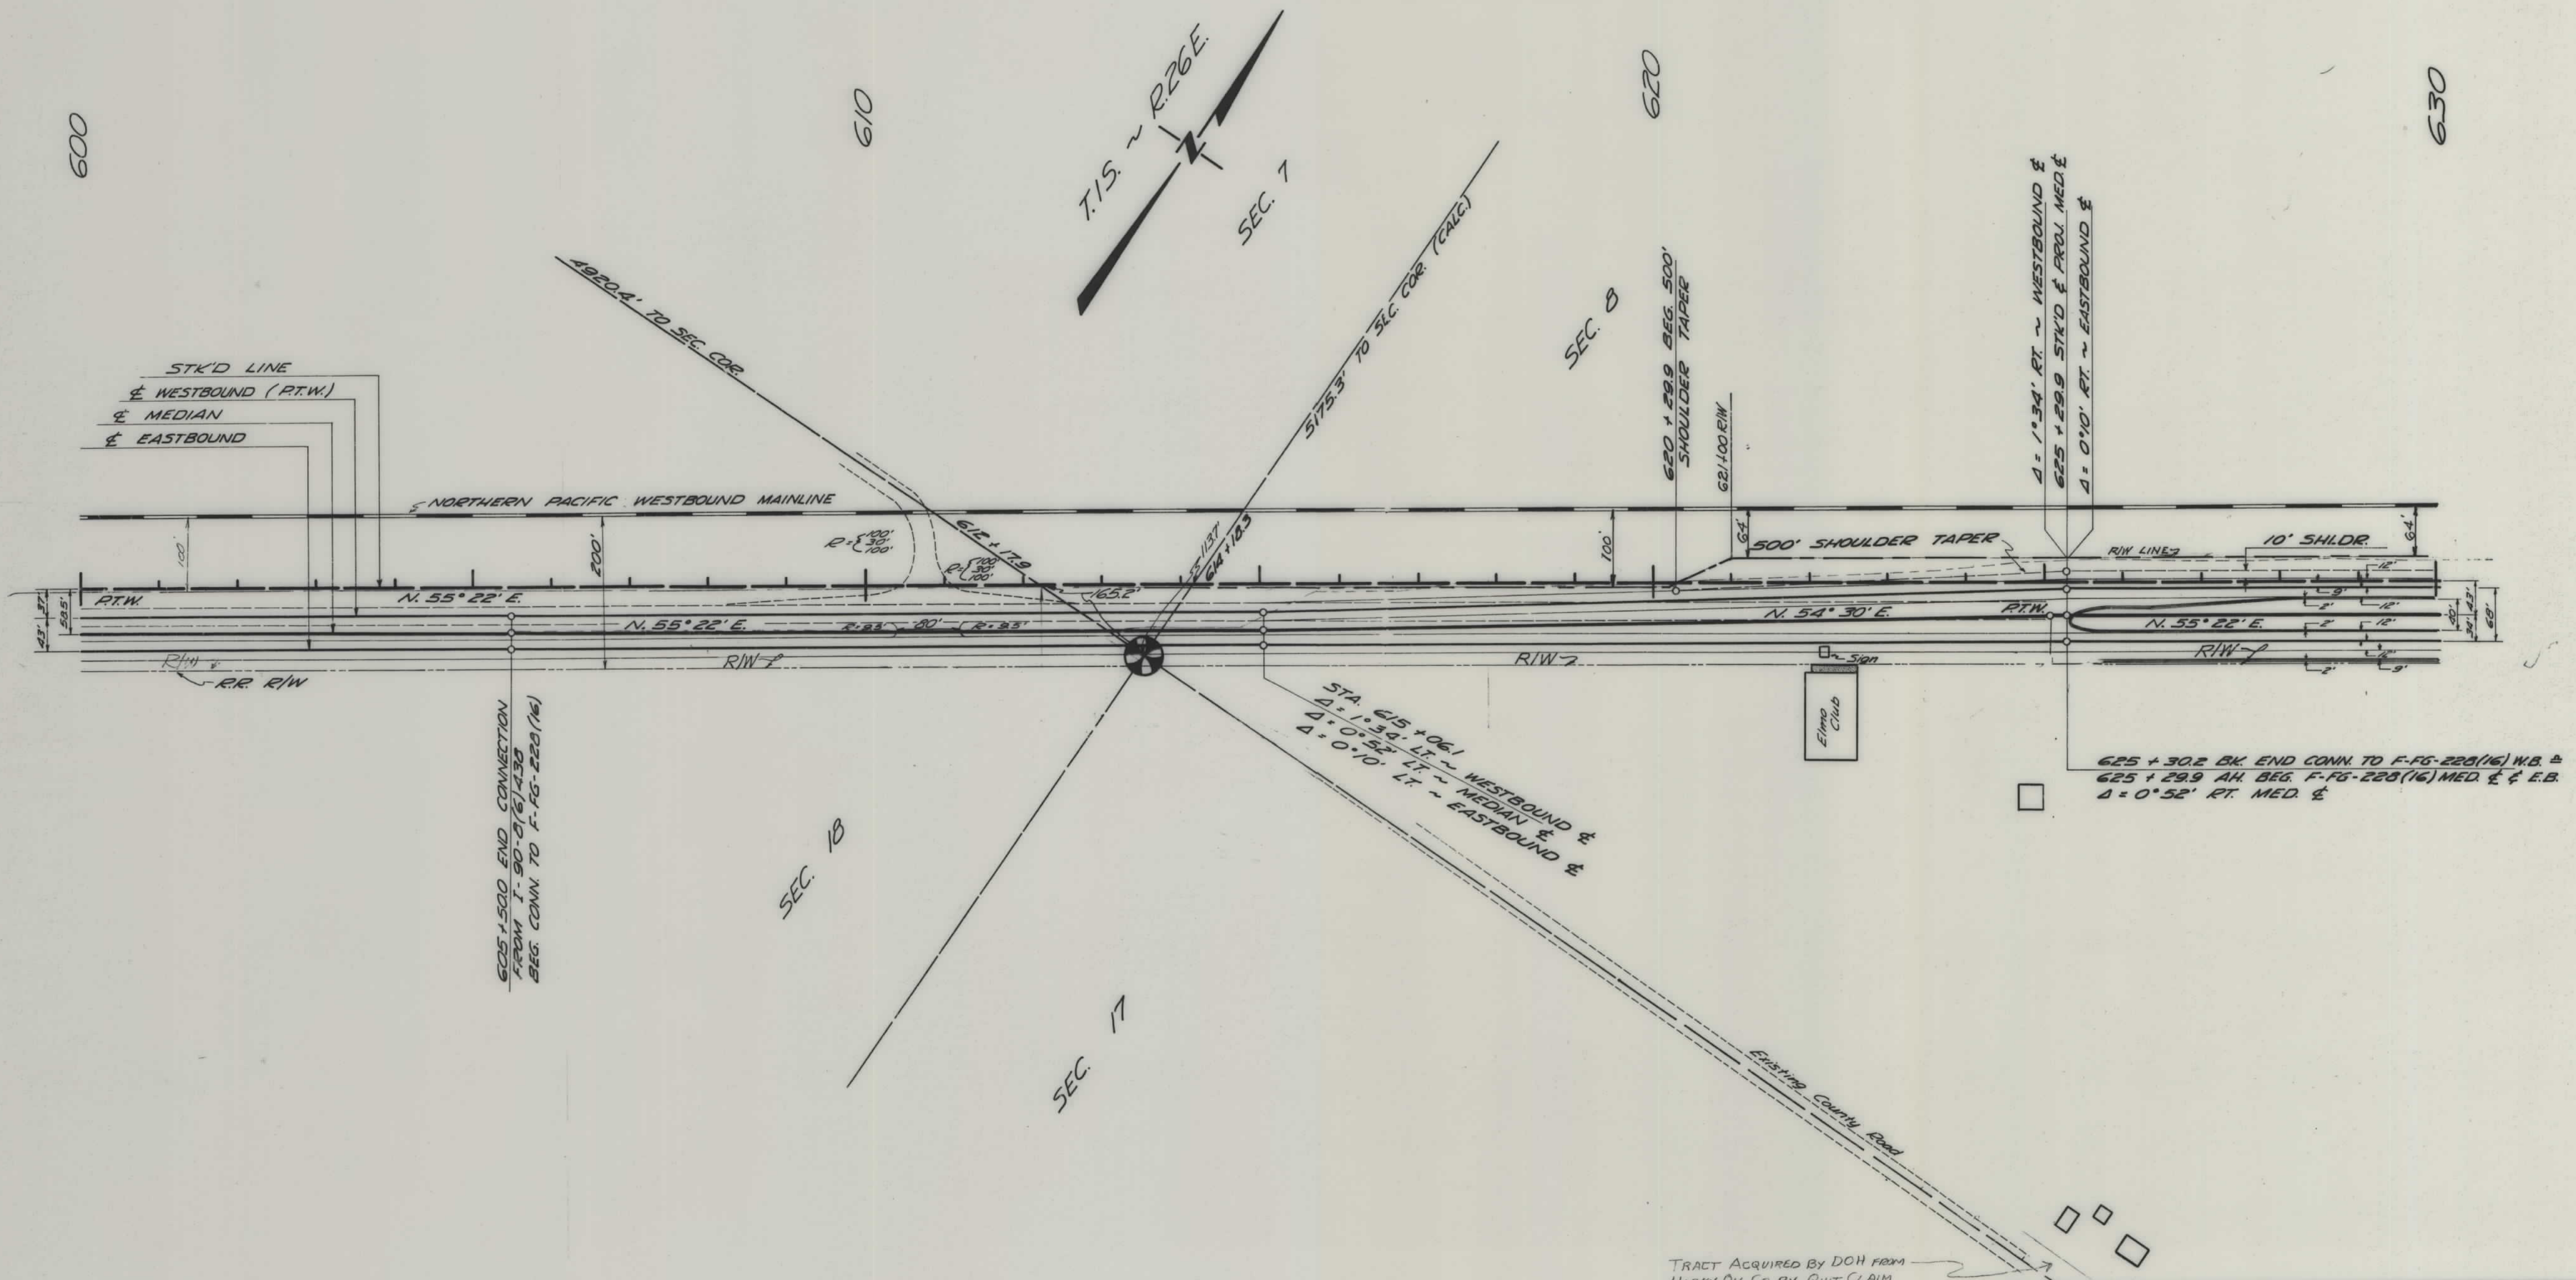

CONSTRUCTION LIMITS		STATE OF MONTANA STATE HIGHWAY COMMISSION LAND REQUIRED FOR RIGHT OF WAY COUNTY
MAP TRANS. TO R/W	TOP OF CUT	
MAP REVISED	TOE OF FILL	
B.P.R. APPROVAL		
SCALE 1"=_____ MAP COMPLETED _____		


FED. ROAD DIST. NO.	STATE	FED. AID PROJECT NUMBERS		STATE NO.	SHEET NO.	TOTAL SHEETS
		CONST. NO.	R/W NO.			
8	MONT.	UG-FG 228 (16)	F-FG 228 (13)	1228-13	2	7

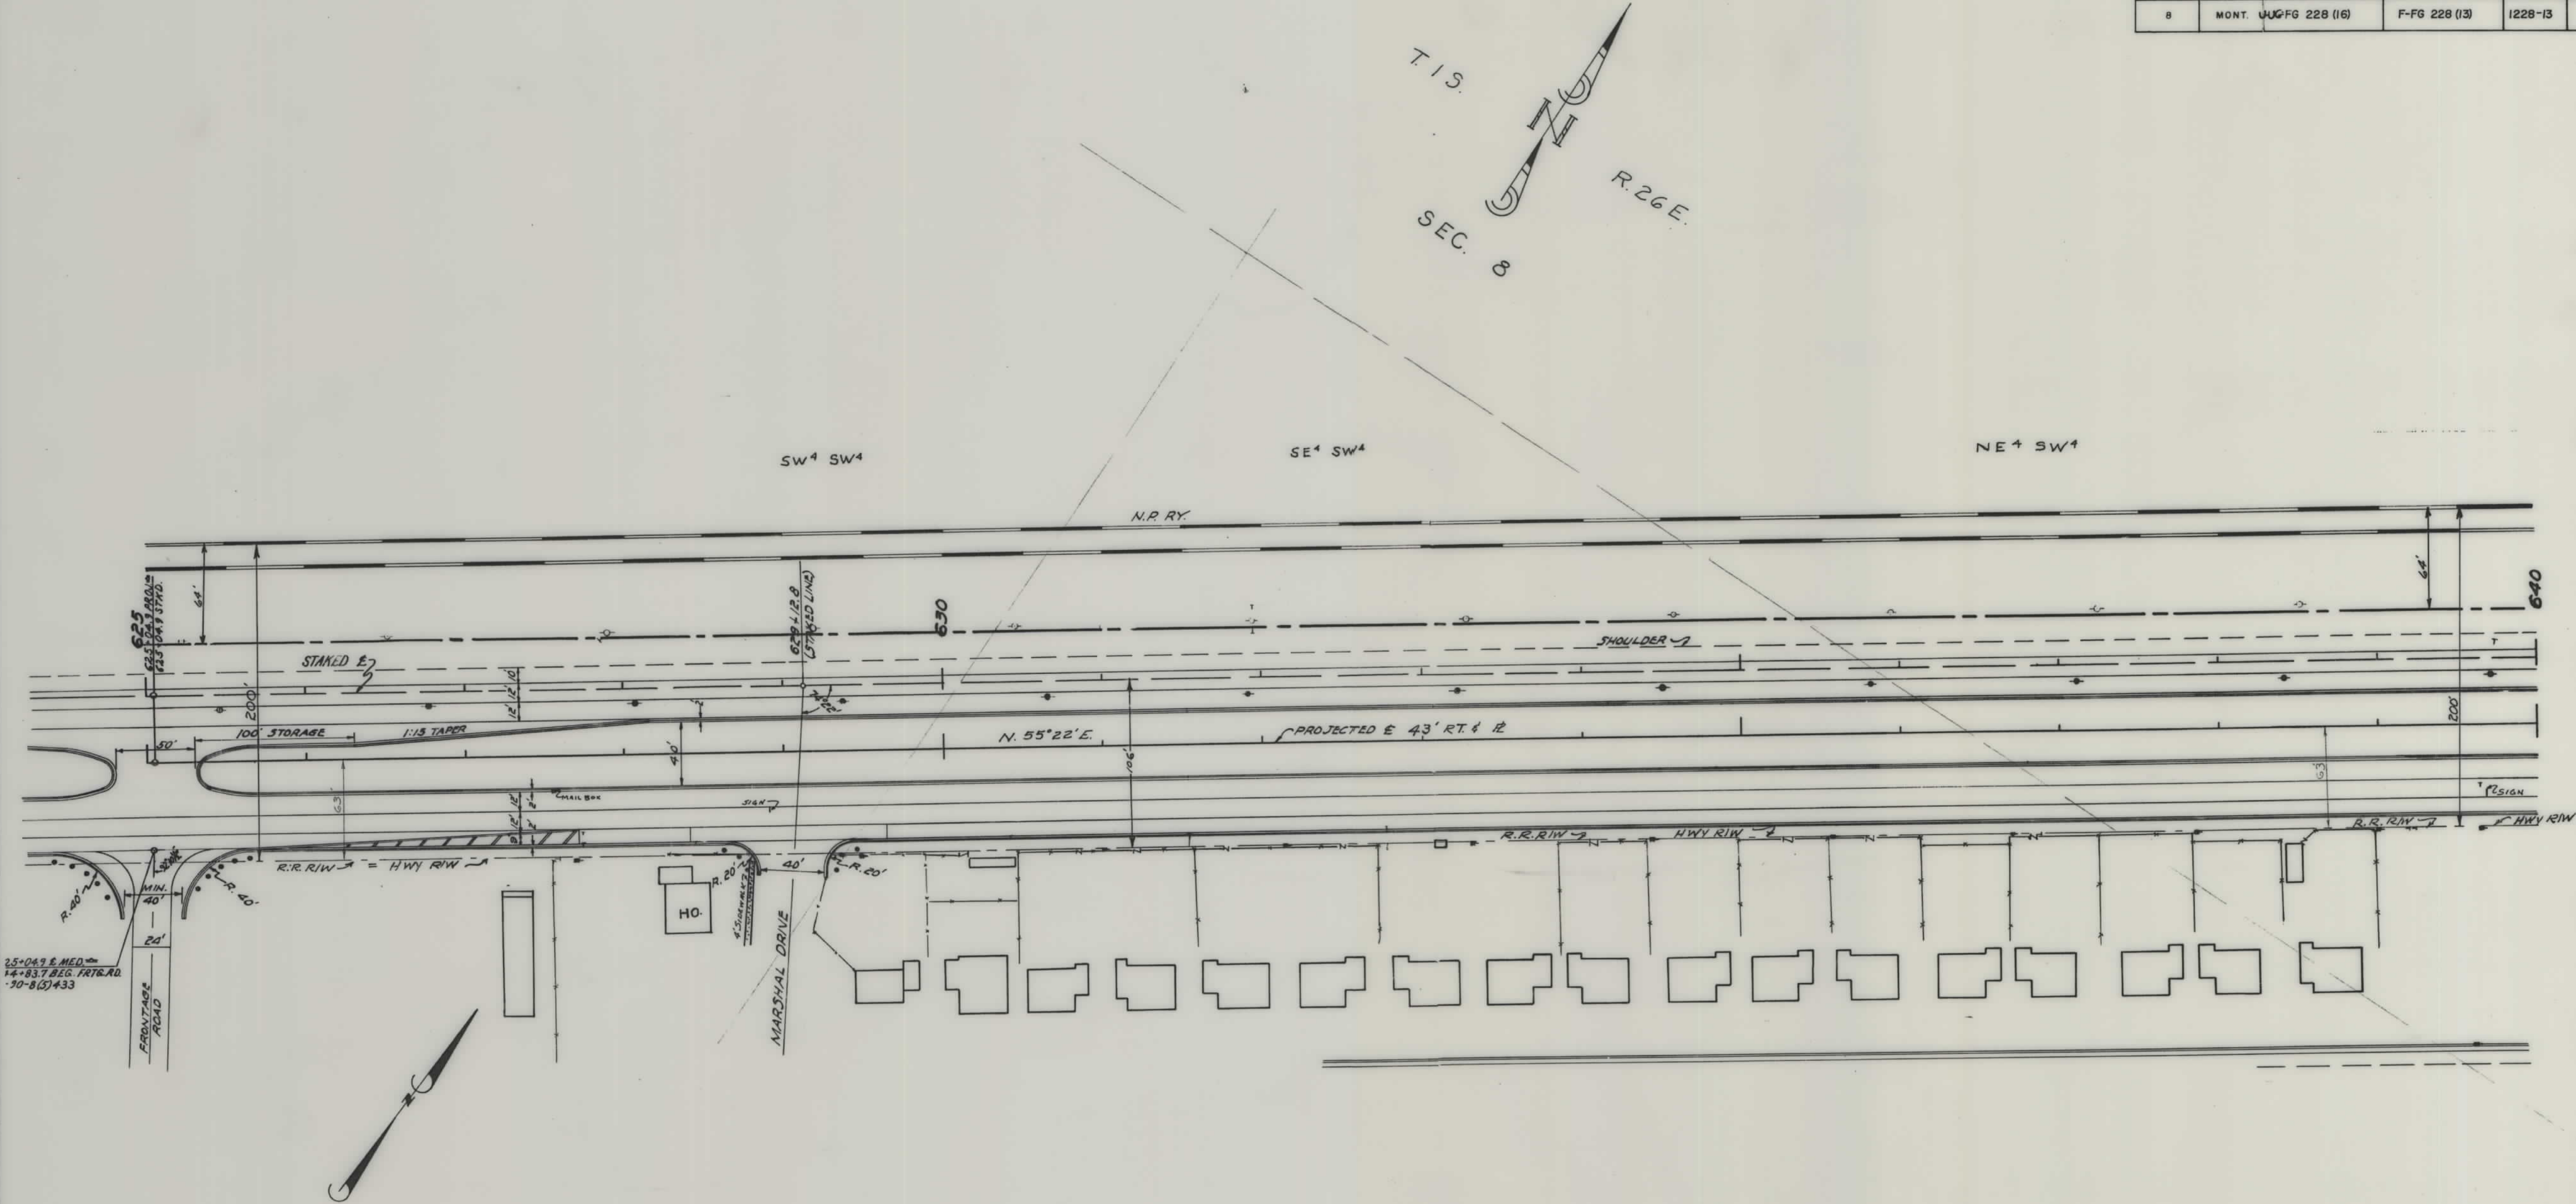

MAPS MADE	7-28-60
MAPS REVISED	
MAPS TO BUR. PUB. ROADS	
MAPS COMPLETED	

STATE OF MONTANA
STATE HIGHWAY COMMISSION
LAND REQUIRED FOR RIGHT OF WAY
YELLOWSTONE COUNTY
SCALE 1" = 50' MAP APPROVED BY _____


FED. ROAD DIST. NO.	STATE	FED. AID PROJECT NUMBERS		STATE NO.	SHEET NO.	TOTAL SHEETS
		CONST. NO.	R/W NO.			
8	MONT.	WUG-FG 228 (16)	F-FG 228 (13)	1228-13	4	7

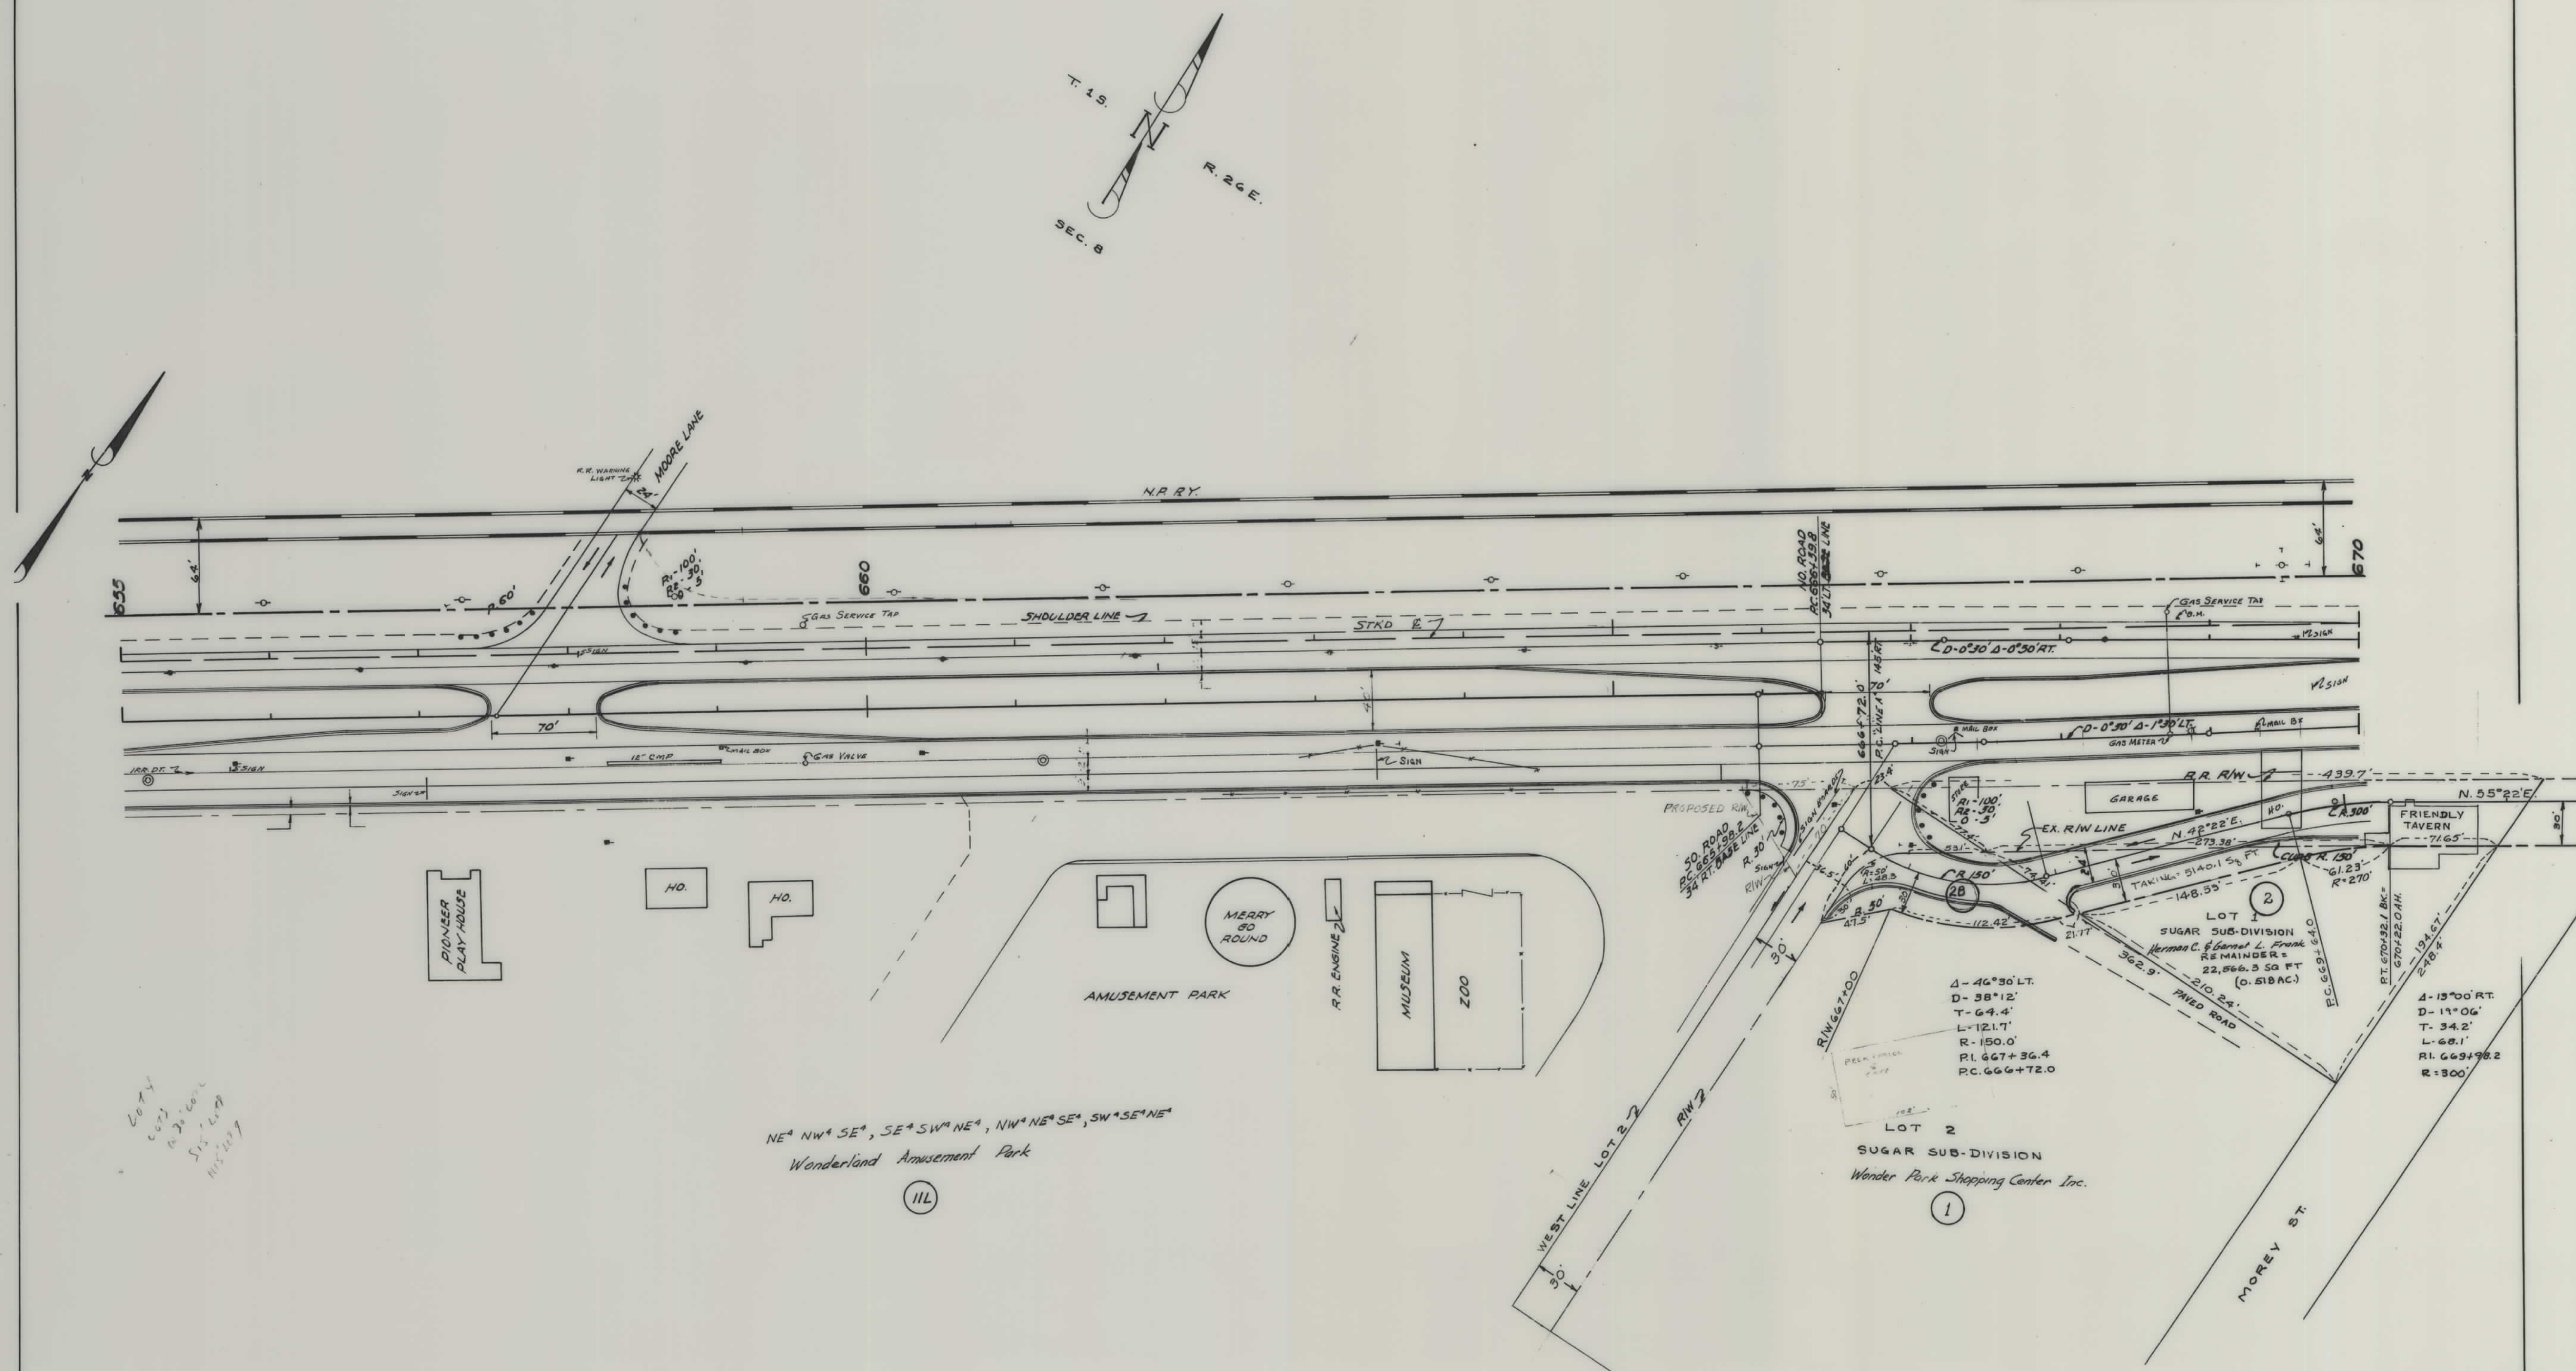

MAPS MADE T-28-60
 MAPS REVISED
 MAPS TO BUR. PUB. ROADS
 MAPS COMPLETED

STATE OF MONTANA
 STATE HIGHWAY COMMISSION
 LAND REQUIRED FOR RIGHT OF WAY
 YELLOWSTONE COUNTY
 SCALE 1" = 50' MAP APPROVED BY

FED. ROAD DIST. NO.	STATE	FED AID PROJECT NUMBERS		STATE NO.	SHEET NO.	TOTAL SHEETS
		CONST. NO.	R/W NO.			
8	MONT.	U-406 FG 228 (16)	F-FG 228 (3)	1228-13	5	7

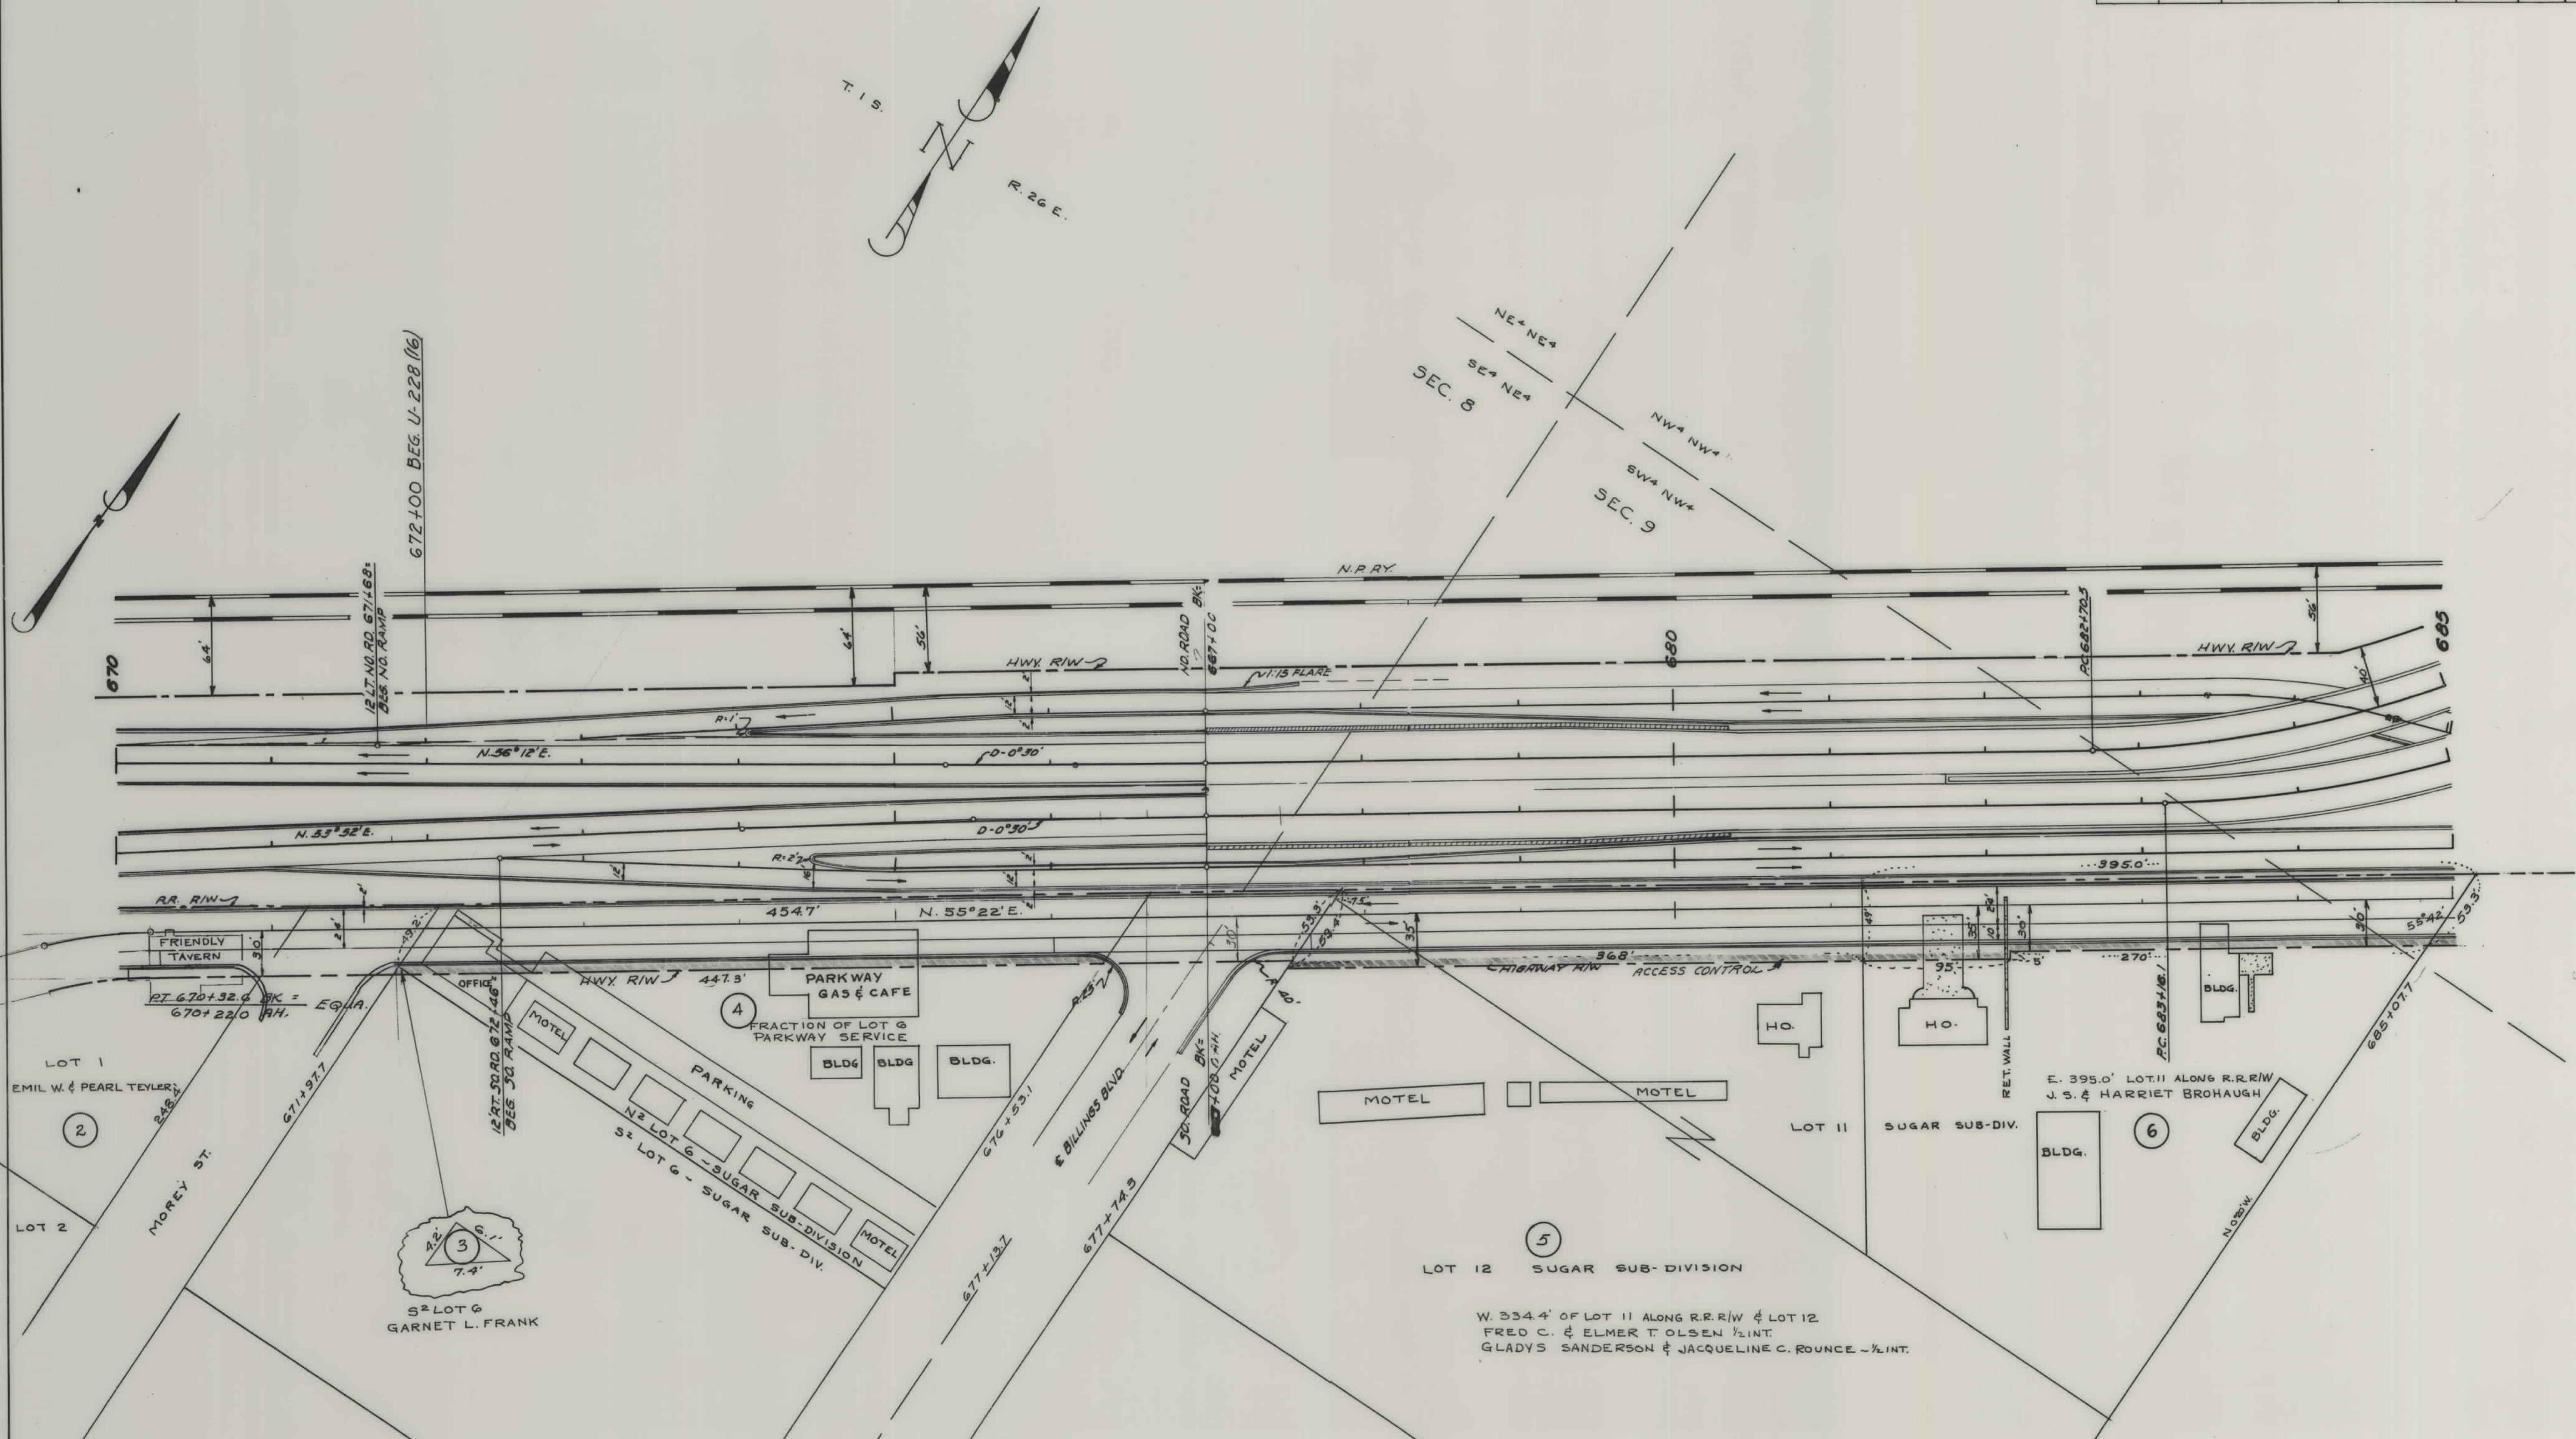


ACCESS CONTROL =

STATE OF MONTANA
STATE HIGHWAY COMMISSION
LAND REQUIRED FOR RIGHT OF WAY
YELLOWSTONE COUNTY
SCALE 1" = 50' MAP APPROVED BY _____

MAPS MADE 7-28-60
MAPS REVISED _____
MAPS TO BUR. PUB. ROADS _____
MAPS COMPLETED _____

OWNERSHIPS			
PARCEL	NAME	ADDRESS	EASEMENT AREA
	TEMPORARY EX. EASE. TO BE CONVERTED TO PERM. EASE.		1.3 AC.
	AREA TO REVERT TO RY.		0.6 "

STATE	FED. AID PROJ. NO.	R/W NO.	SHEET NO.
MONT.	FG-228(14)	6228-13	6

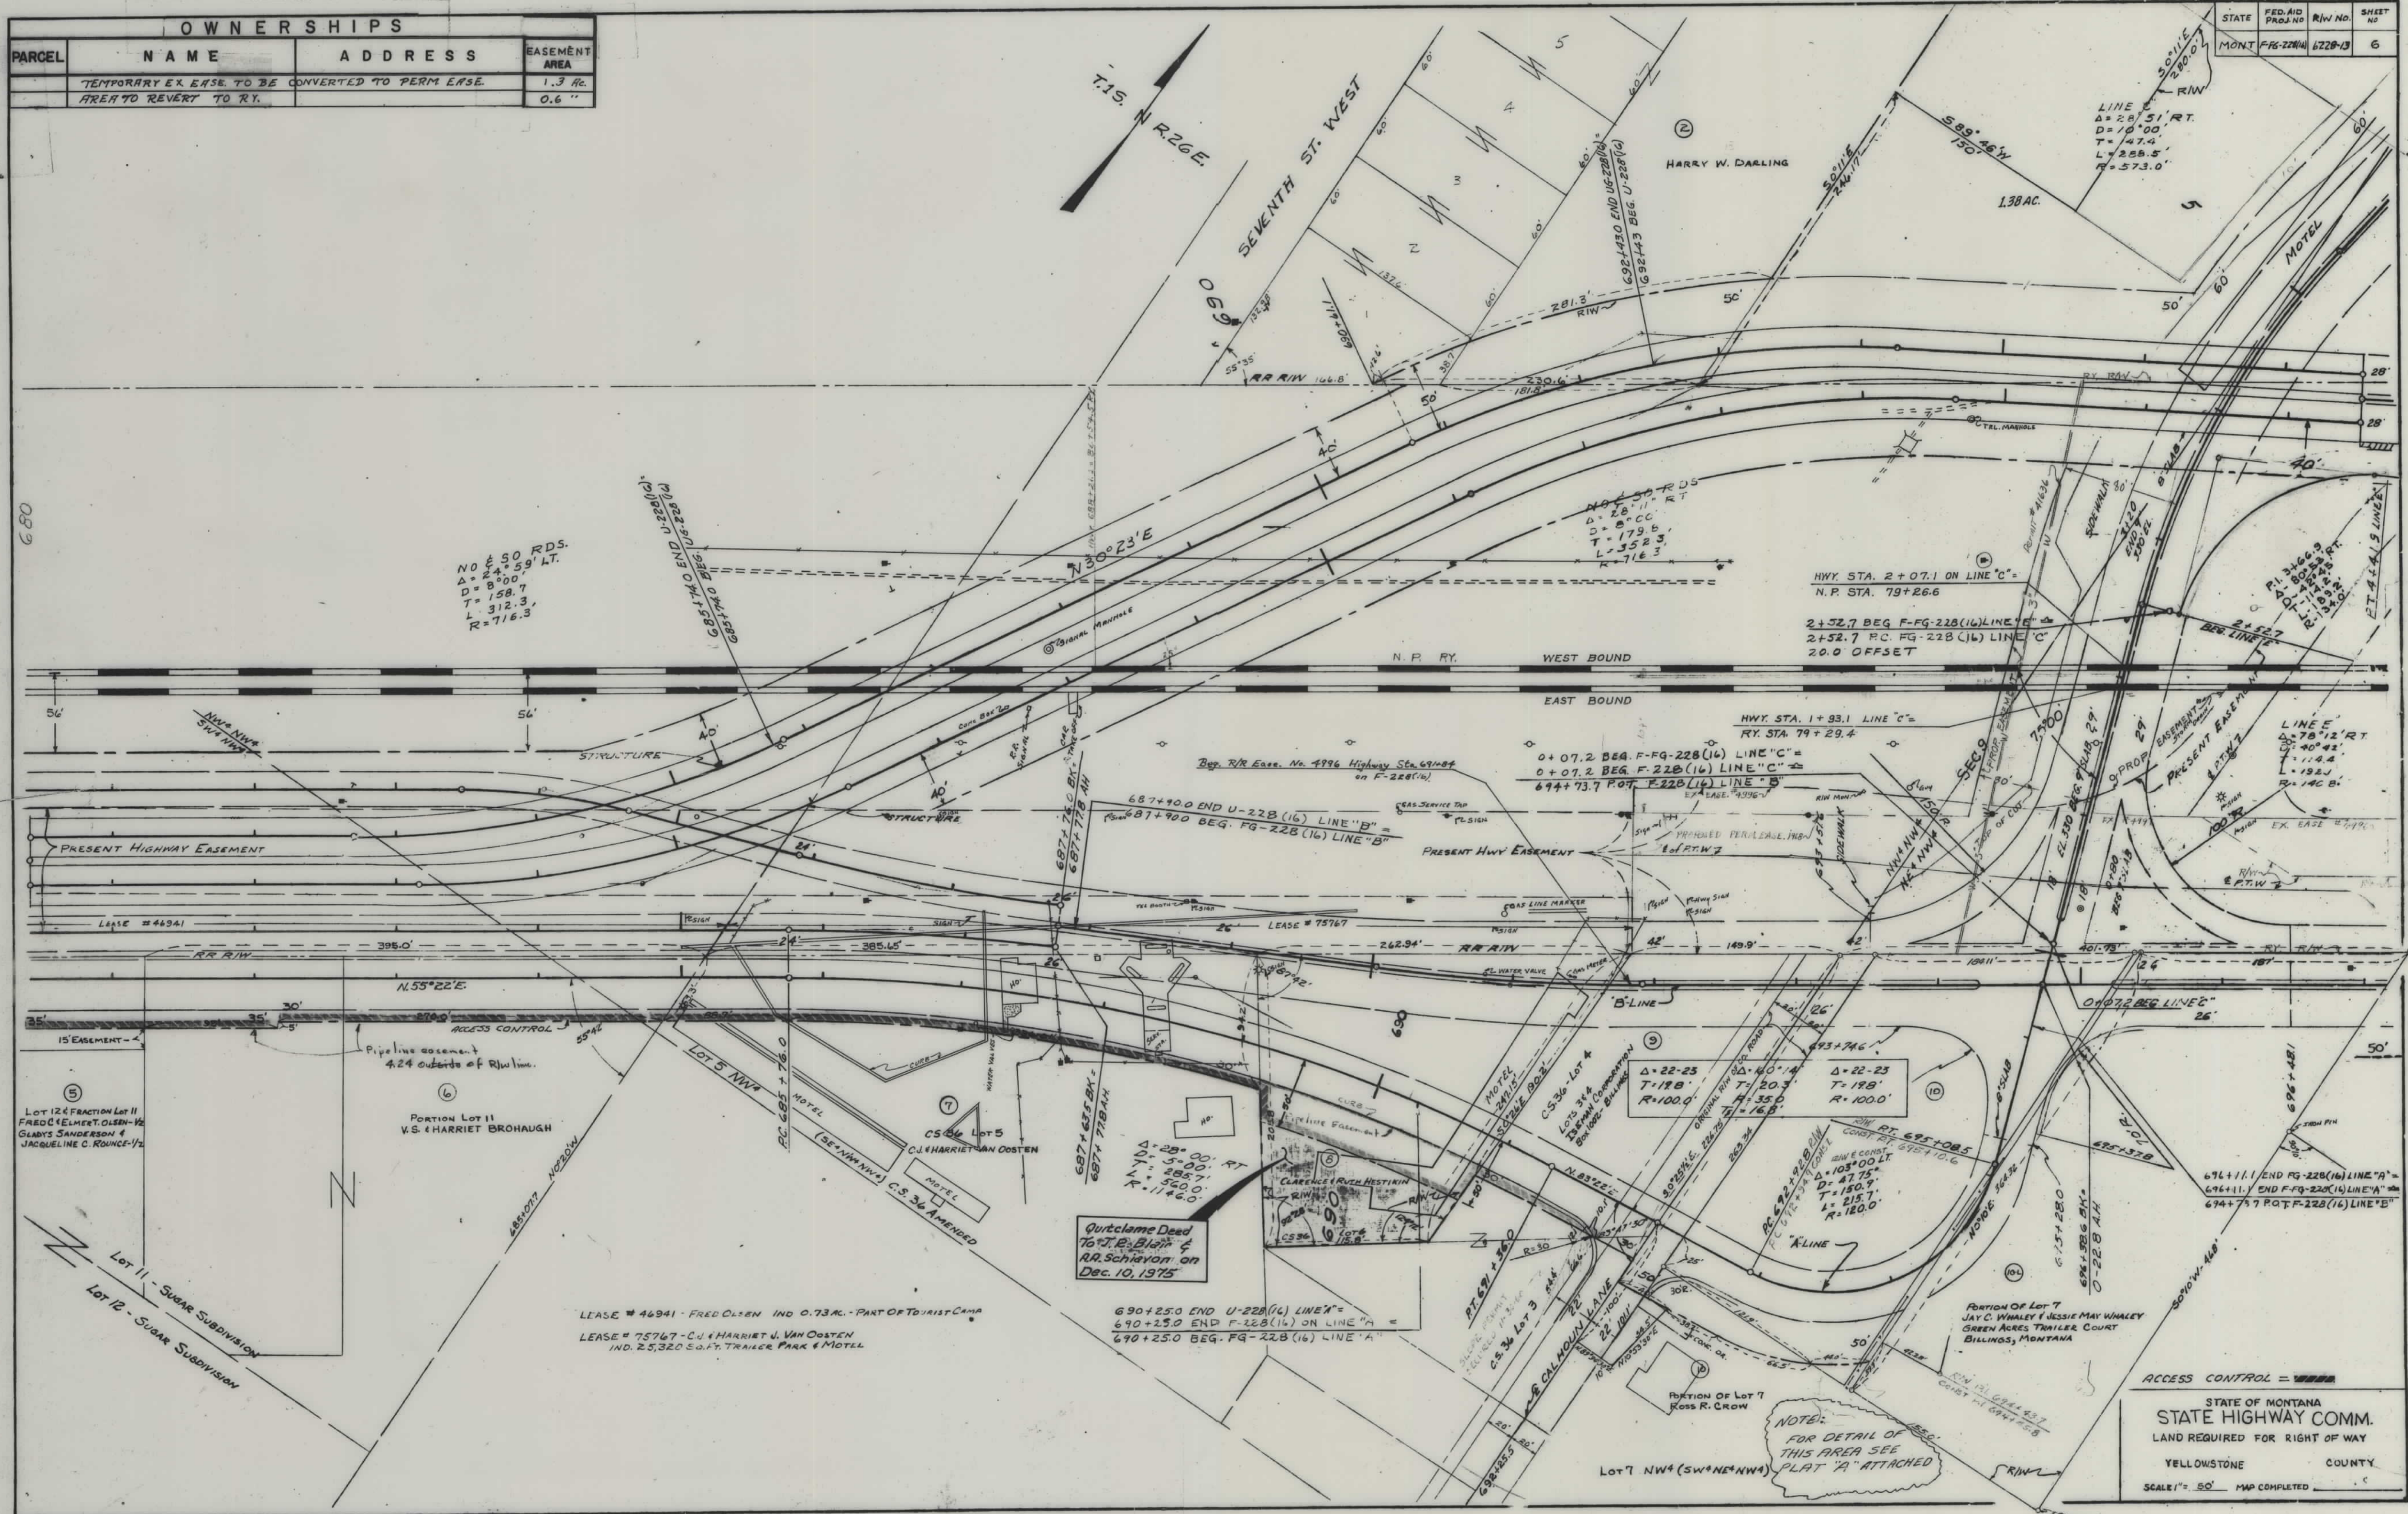

STATE OF MONTANA
STATE HIGHWAY COMM.
LAND REQUIRED FOR RIGHT OF WAY
YELLOWSTONE COUNTY
SCALE 1" = 50' MAP COMPLETED

