

PLANS


NOT

TO

SCALE

FED. ROAD DIST. NO.	STATE	FED. AID PROJECT NUMBERS		STATE NO.	SHEET NO.	TOTAL SHEETS
		CONST. NO.	R/W NO.			
8	MONT.		F-242 (15)	1242-15	1	3


BUTTE STREETS

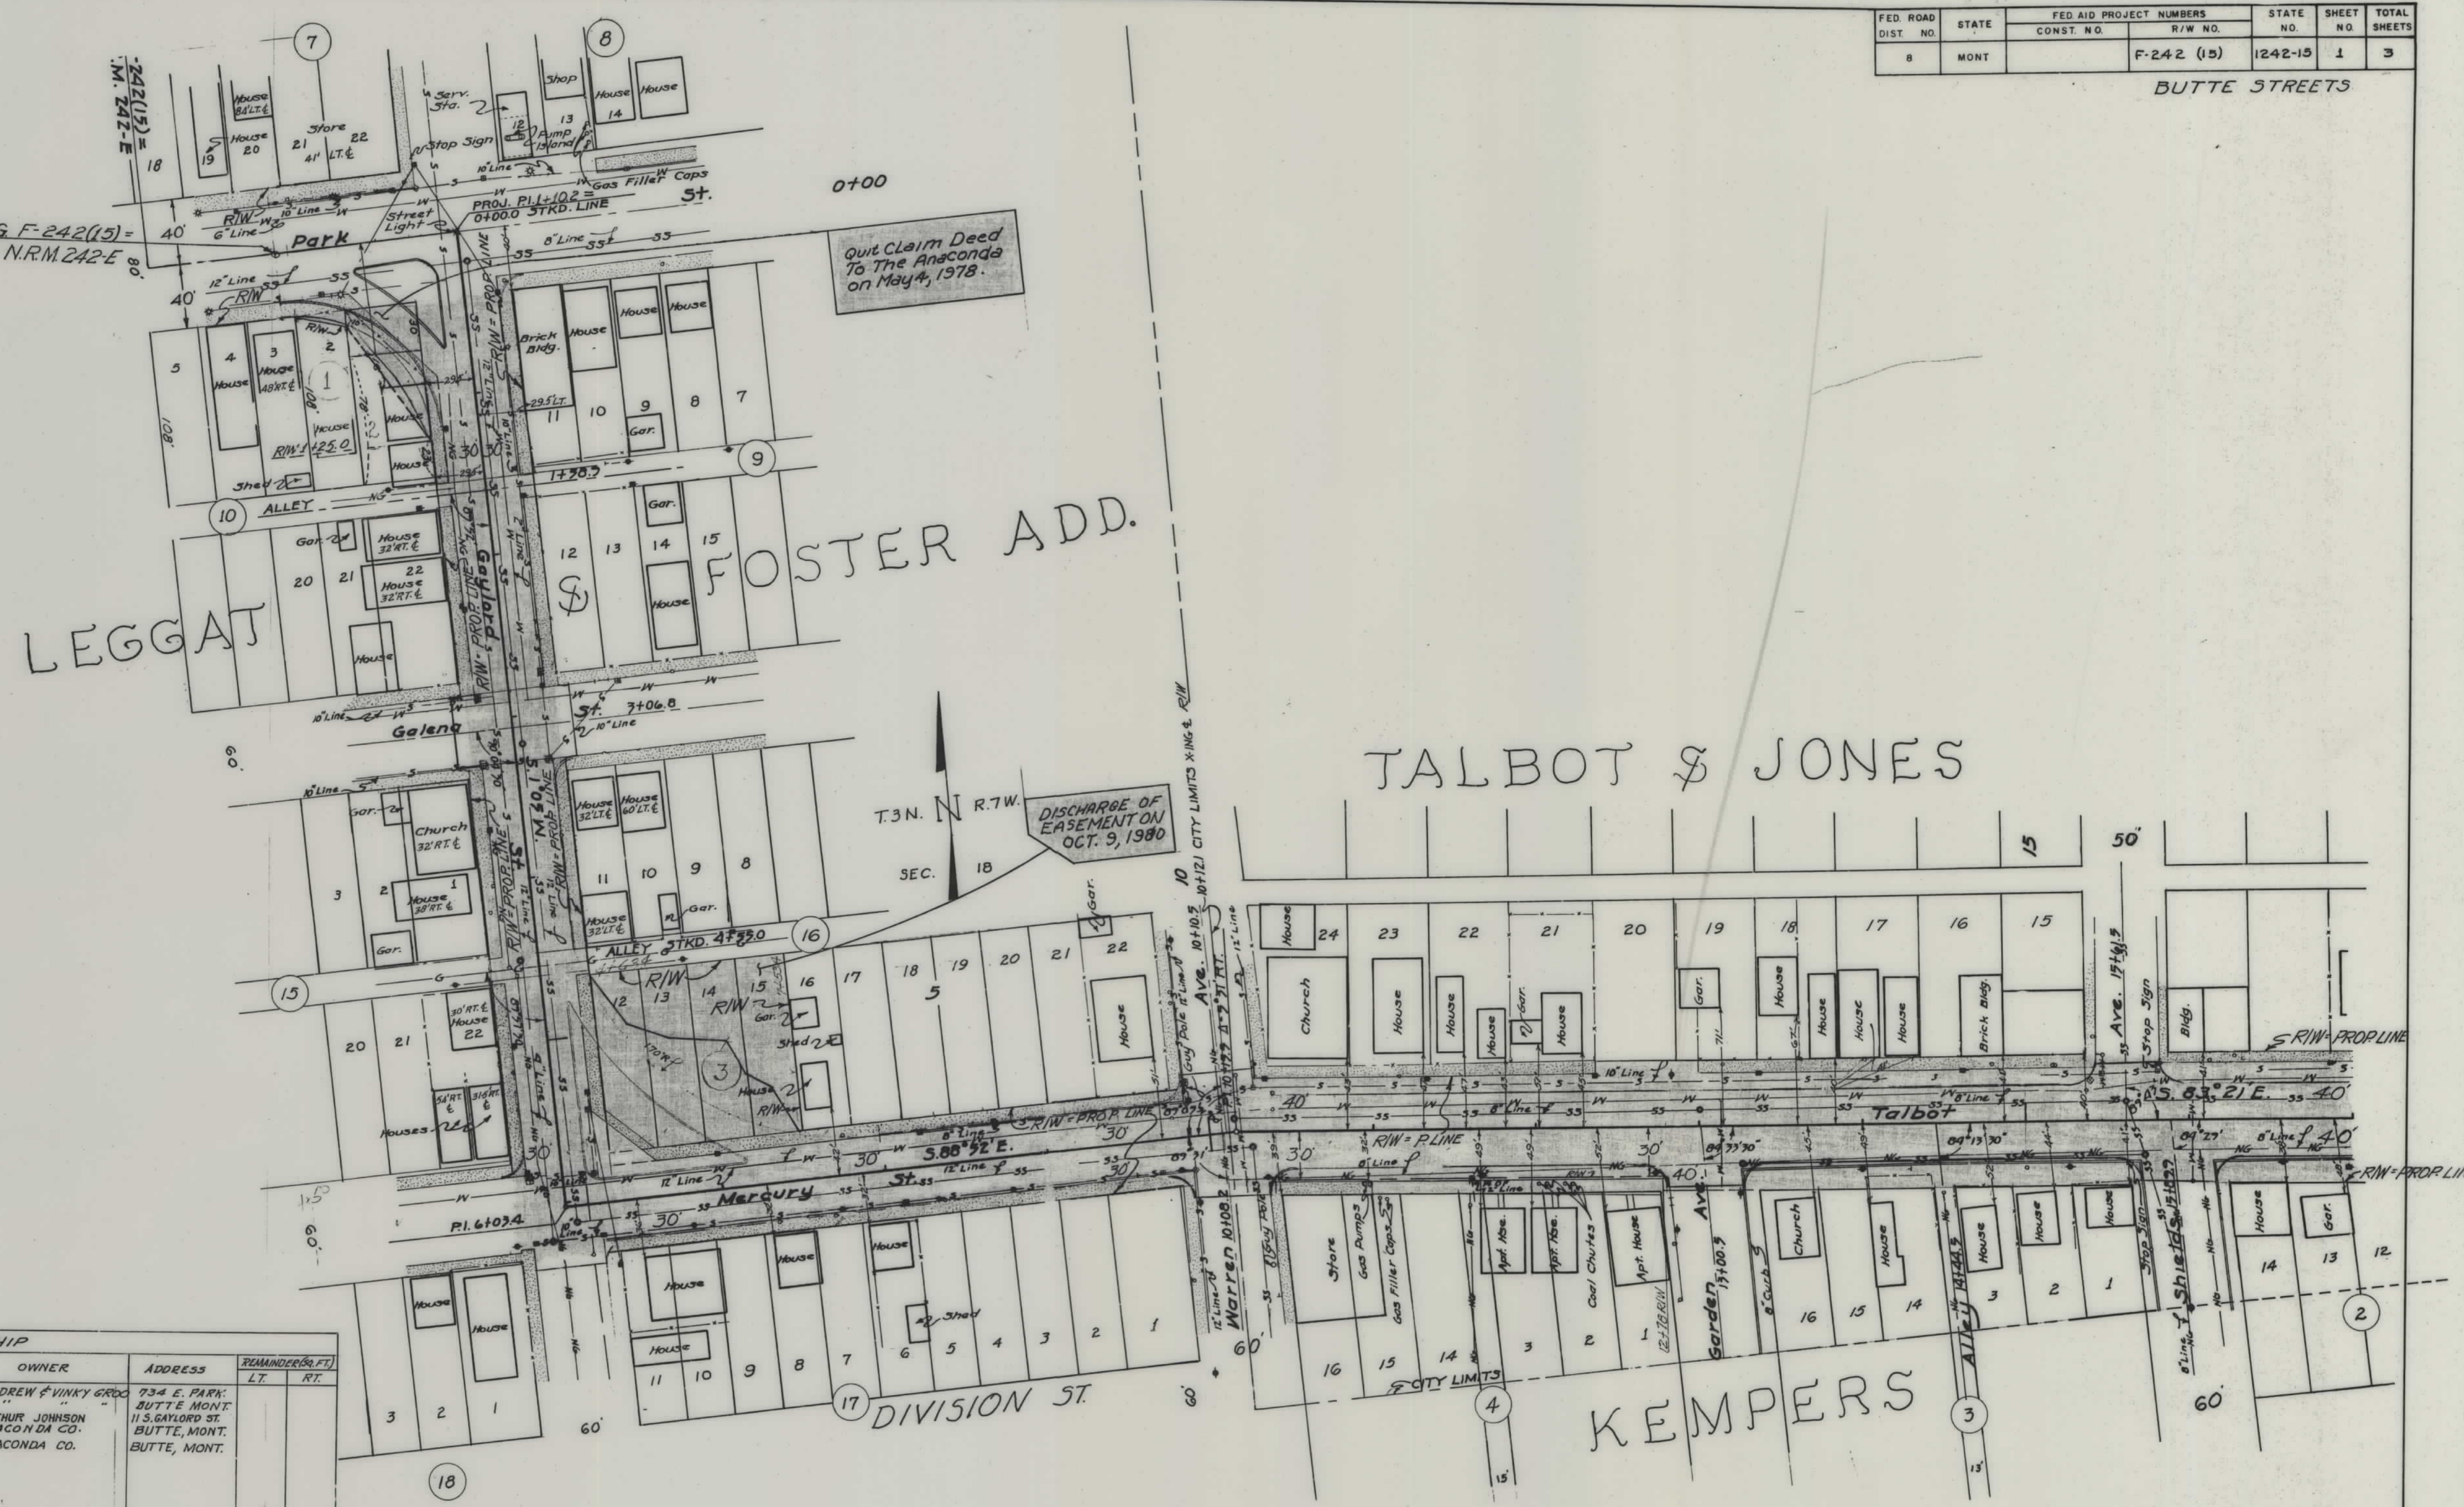

OWNERSHIP						
PARCEL	LOT	BLOCK	ADDITION	OWNER	ADDRESS	REMARKS (S.F.)
1	2	10	LEGGAT & FOSTER	ANDREW & VIKKY GROC	734 E. PARK	
CONSTRUCTION LIMITS		STATE OF MONTANA	
TOP OF CUT		STATE HIGHWAY COMMISSION	
TOE OF FILL		LAND REQUIRED FOR RIGHT OF WAY	
MAP TRANS. TO R/W		SILVER BOW COUNTY	
MAP REVISED 7-31-62, 6/20/66		SCALE 1"=50' MAP COMPLETED	
B.P.R. APPROVAL 5/15/62-8/6/62-6/23/66			


FED. ROAD DIST. NO.	STATE	FED. AID PROJECT NUMBERS		STATE NO.	SHEET NO.	TOTAL SHEETS
		CONST. NO.	R/W NO.			
8	MONT.		F-242 (15)	1242-15	2	3

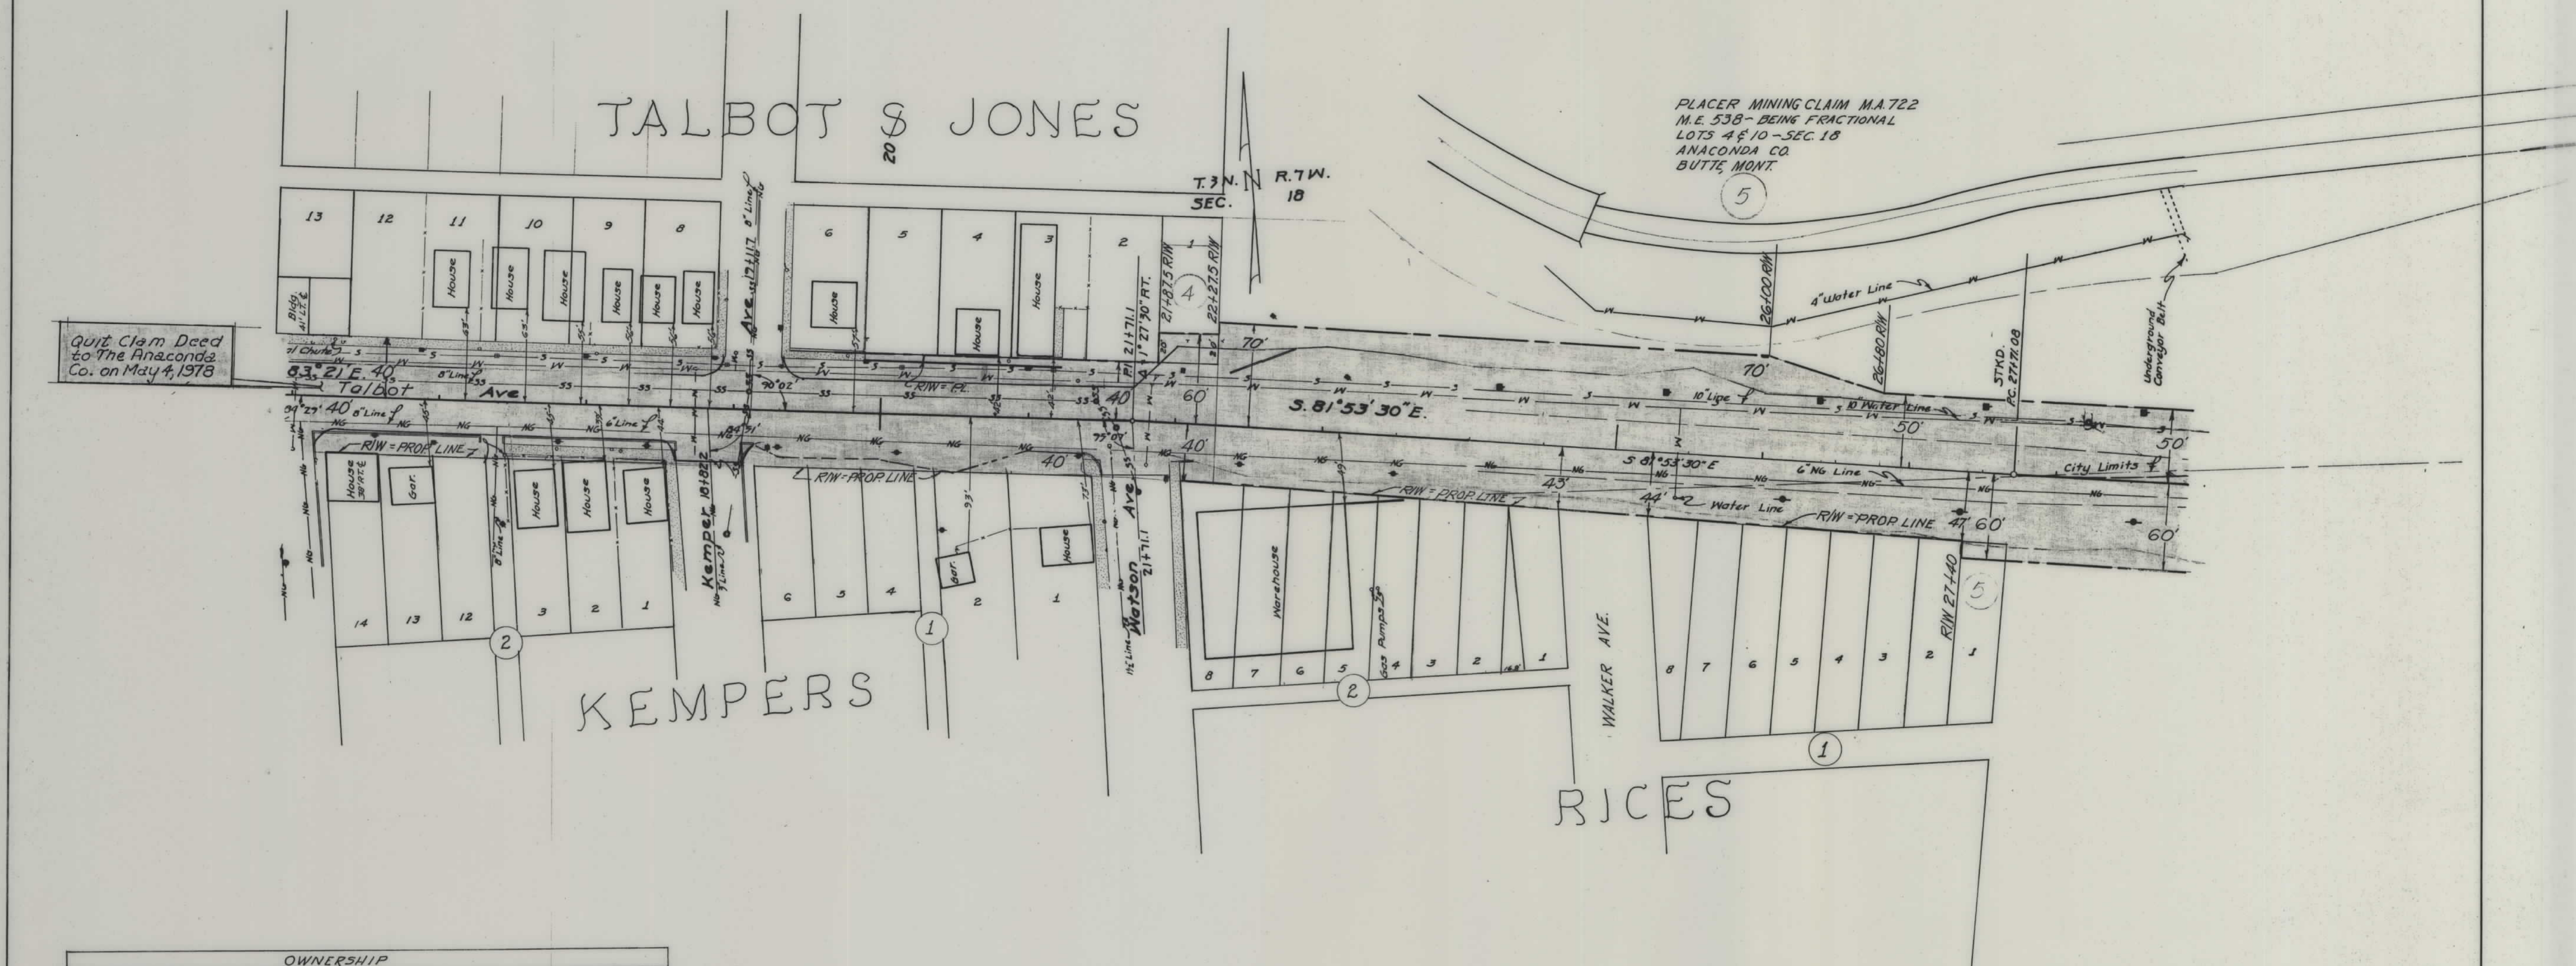

OWNERSHIP						
PARCEL	LOT	BLOCK	ADDITION	OWNER	ADDRESS	REMARKS (SPT)
4	5.80' LOT		TALBOTT & JONES	GREAT NORTHERN RX.	1116 GR. NDR. BLDG. ST. PAUL, MINN.	
5	1	1	RICES	ANACONDA CO.	BUTTE, MONT.	

CONSTRUCTION LIMITS	STATE OF MONTANA
TOP OF CUT	STATE HIGHWAY COMMISSION
TOE OF FILL	LAND REQUIRED FOR RIGHT OF WAY
MAP TRANS. TO R/W	SILVER BOW COUNTY
MAP REVISED	
B.P.R. APPROVAL 5/15/62	SCALE 1"=50' MAP COMPLETED

FED. ROAD DIST. NO.	STATE	FED. AID PROJECT NUMBERS		STATE NO.	SHEET NO.	TOTAL SHEETS
		CONST. NO.	R/W NO.			
8	MONT.		F-242 (15)	1242-15	3	3

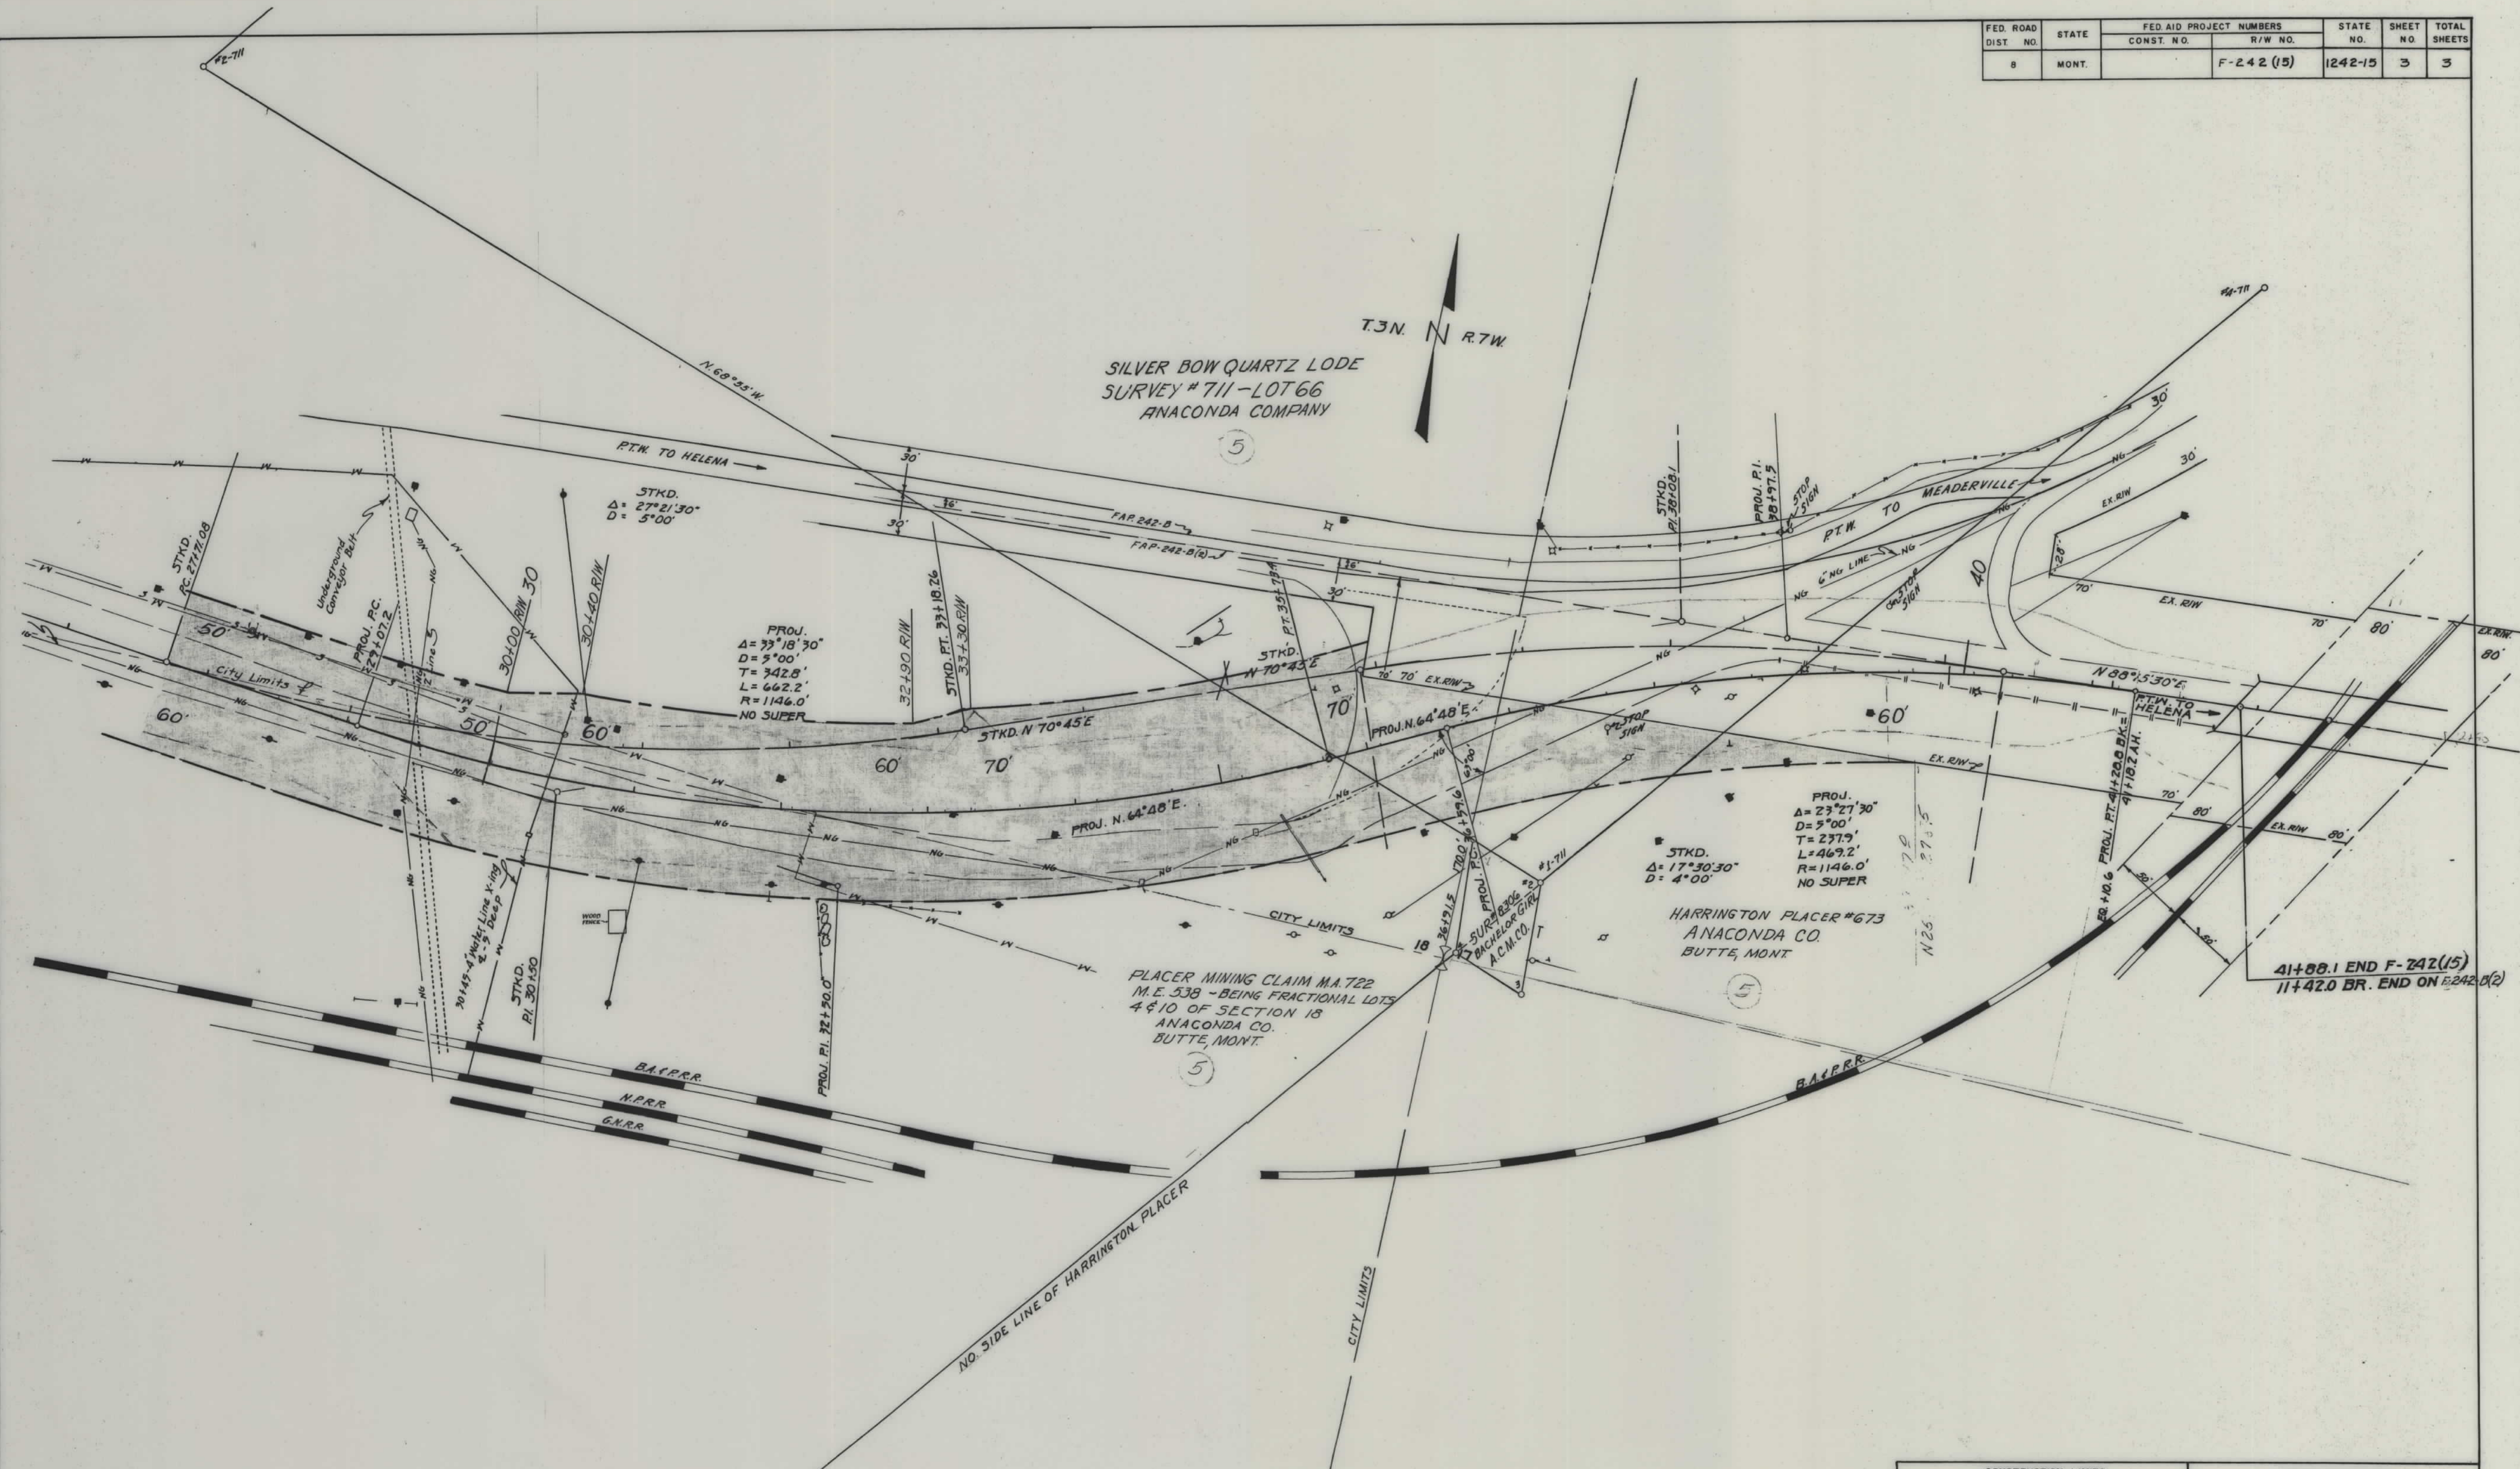

CONSTRUCTION LIMITS TOP OF CUT TOE OF FILL		STATE OF MONTANA STATE HIGHWAY COMMISSION LAND REQUIRED FOR RIGHT OF WAY SILVER BOW COUNTY
MAP TRANS. TO R/W		
MAP REVISED		
B.P.R. APPROVAL 5/15/12		
SCALE 1"=50' MAP COMPLETED		