


PLANS
NOT
TO
SCALE


FED. ROAD DIST. NO.	STATE	FED. AID PROJ. NO.	R/W NO.	SHEET NO.	TOTAL SHEET
8	MONT.	F-296(13)	1296-13	2	10

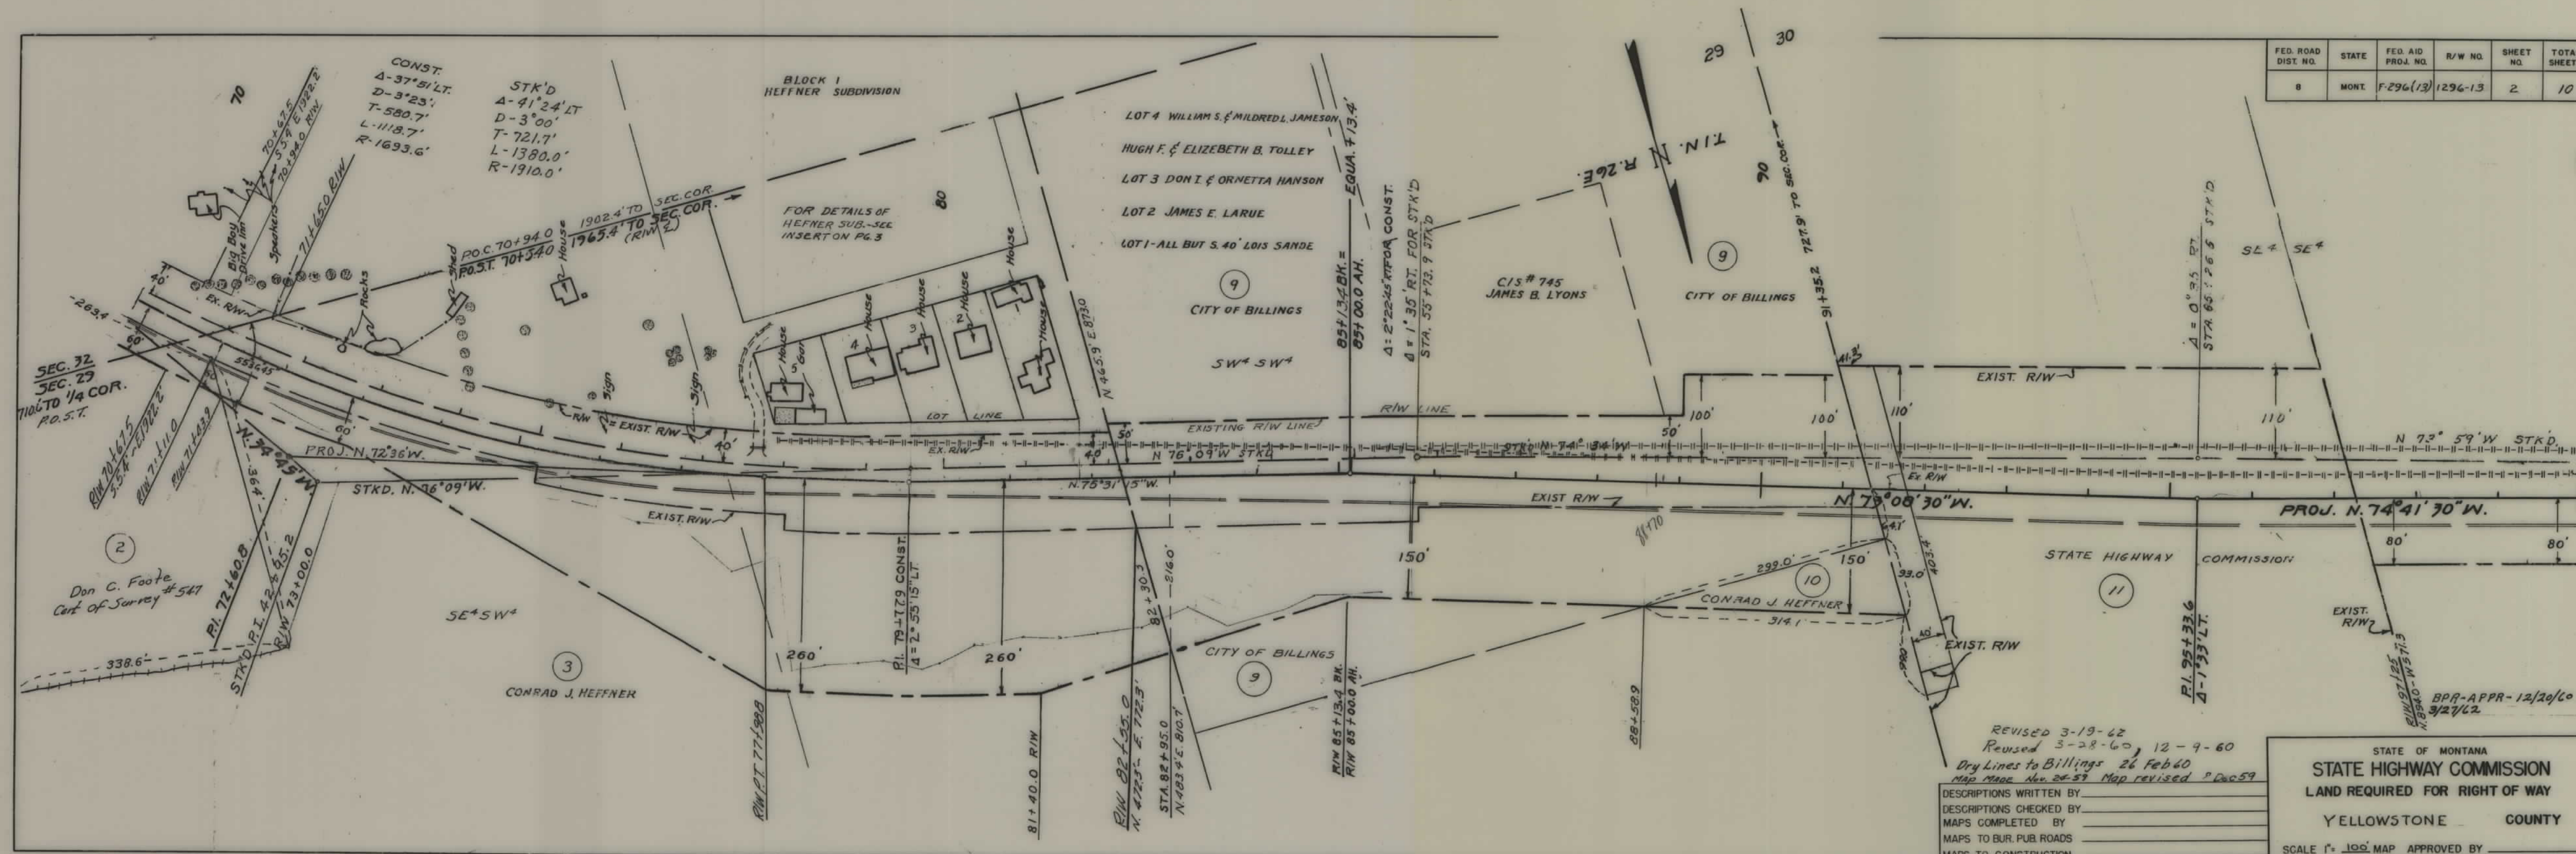

REVISED 3-19-62
Revised 3-28-60, 12-9-60
Dry Lines to Billings 26 Feb 60
Map made Nov 28-59 Map revised 8 Dec 59

DESCRIPTIONS WRITTEN BY _____
DESCRIPTIONS CHECKED BY _____
MAPS COMPLETED BY _____
MAPS TO BUR. PUB. ROADS _____
MAPS TO CONSTRUCTION _____

STATE OF MONTANA
STATE HIGHWAY COMMISSION
LAND REQUIRED FOR RIGHT OF WAY
YELLOWSTONE COUNTY
SCALE 1" = 100' MAP APPROVED BY _____

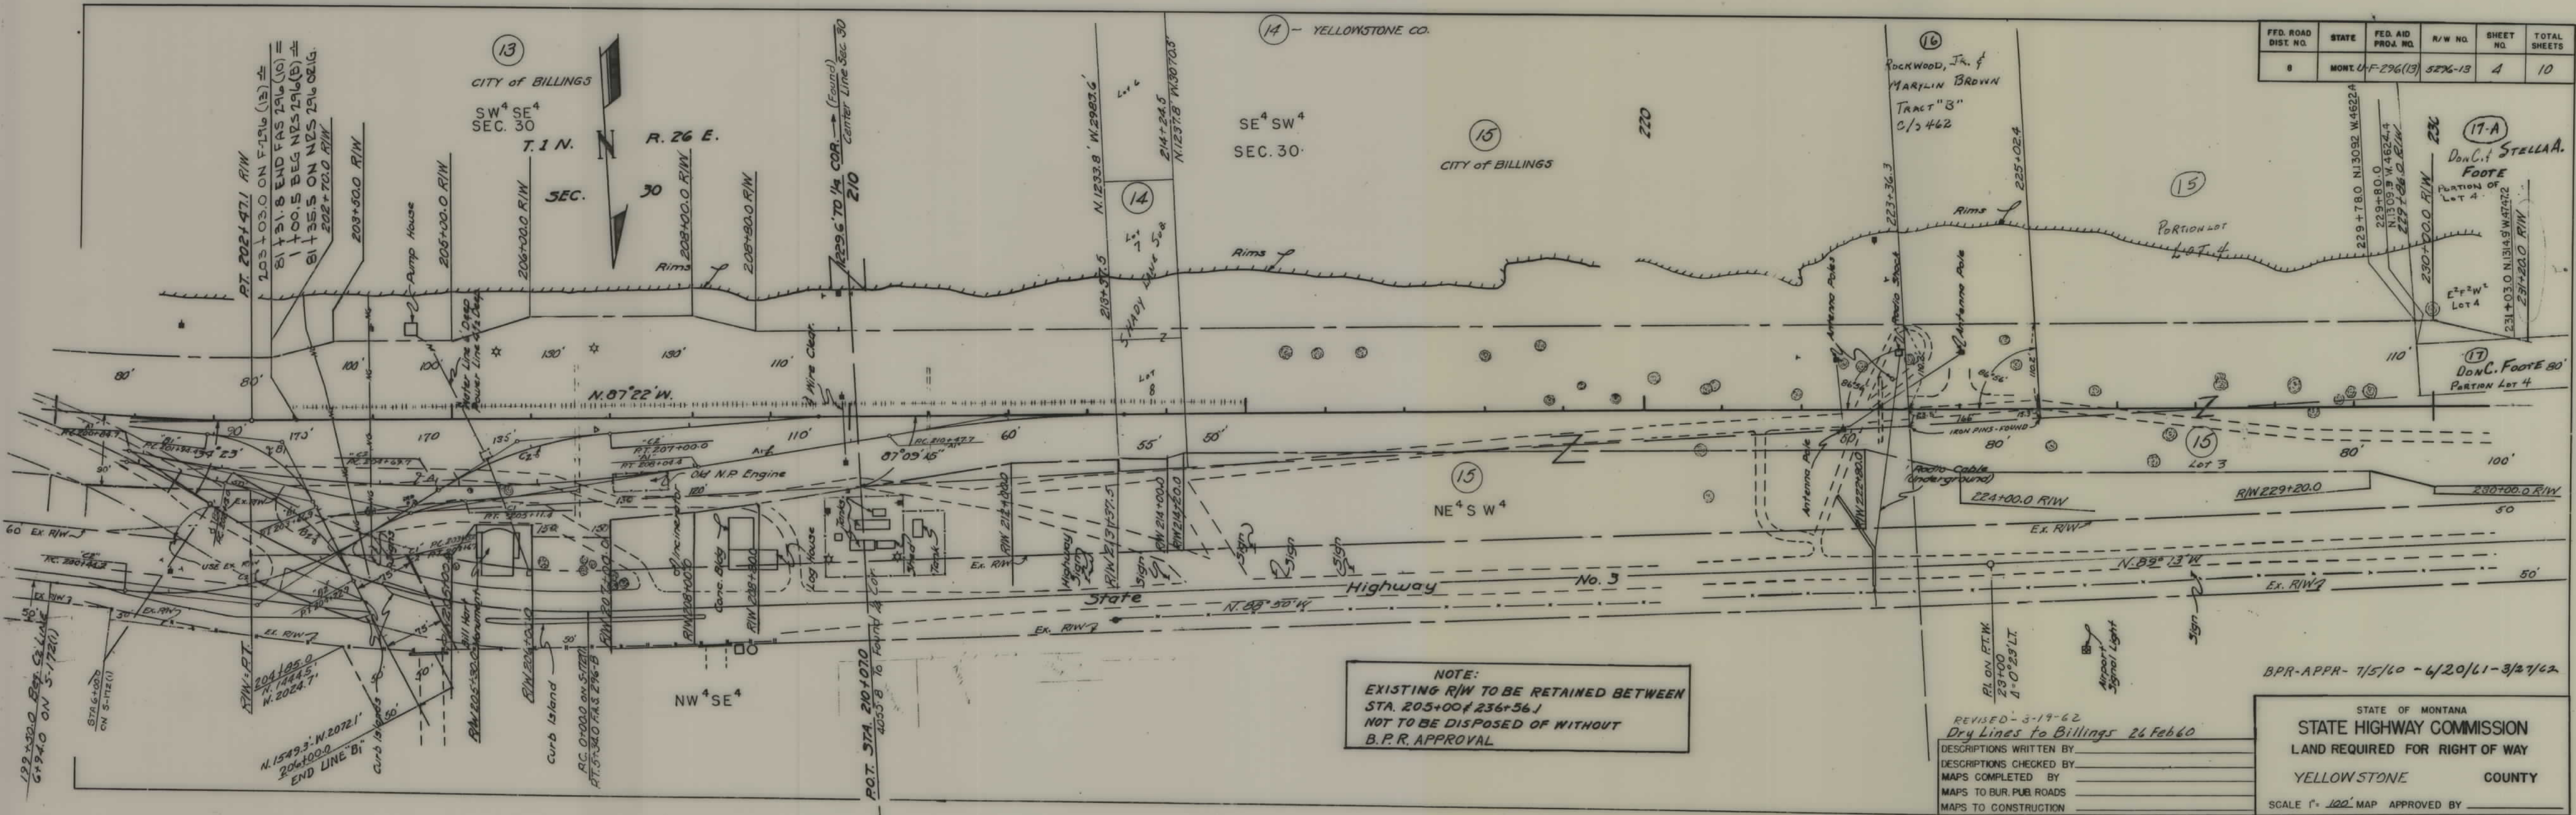

FED. ROAD DIST. NO.	STATE	FED. AID PROJ. NO.	R/W NO.	SHEET NO.	TOTAL SHEETS
8	MONT.	U-F-296(13)	5276-13	4	10


BPR-APPR-7/5/60 - 6/20/61 - 3/27/62

STATE OF MONTANA	
STATE HIGHWAY COMMISSION	
LAND REQUIRED FOR RIGHT OF WAY	
YELLOWSTONE	COUNTY
SCALE 1" = 100' MAP APPROVED BY _____	

REVISED - 3-19-62
Dry Lines to Billings 26 Feb 60
DESCRIPTIONS WRITTEN BY _____
DESCRIPTIONS CHECKED BY _____
MAPS COMPLETED BY _____
MAPS TO BUR. PUB. ROADS _____
MAPS TO CONSTRUCTION _____

NOTE:
EXISTING R/W TO BE RETAINED BETWEEN
STA. 205+00 & 236+56.1
NOT TO BE DISPOSED OF WITHOUT
B.P.R. APPROVAL

FED. ROAD DIST. NO.	STATE	FED. AID PROJ. NO.	R/W NO.	SHEET NO.	TOTAL SHEETS
8	MONT.	F-296(13)		5	10

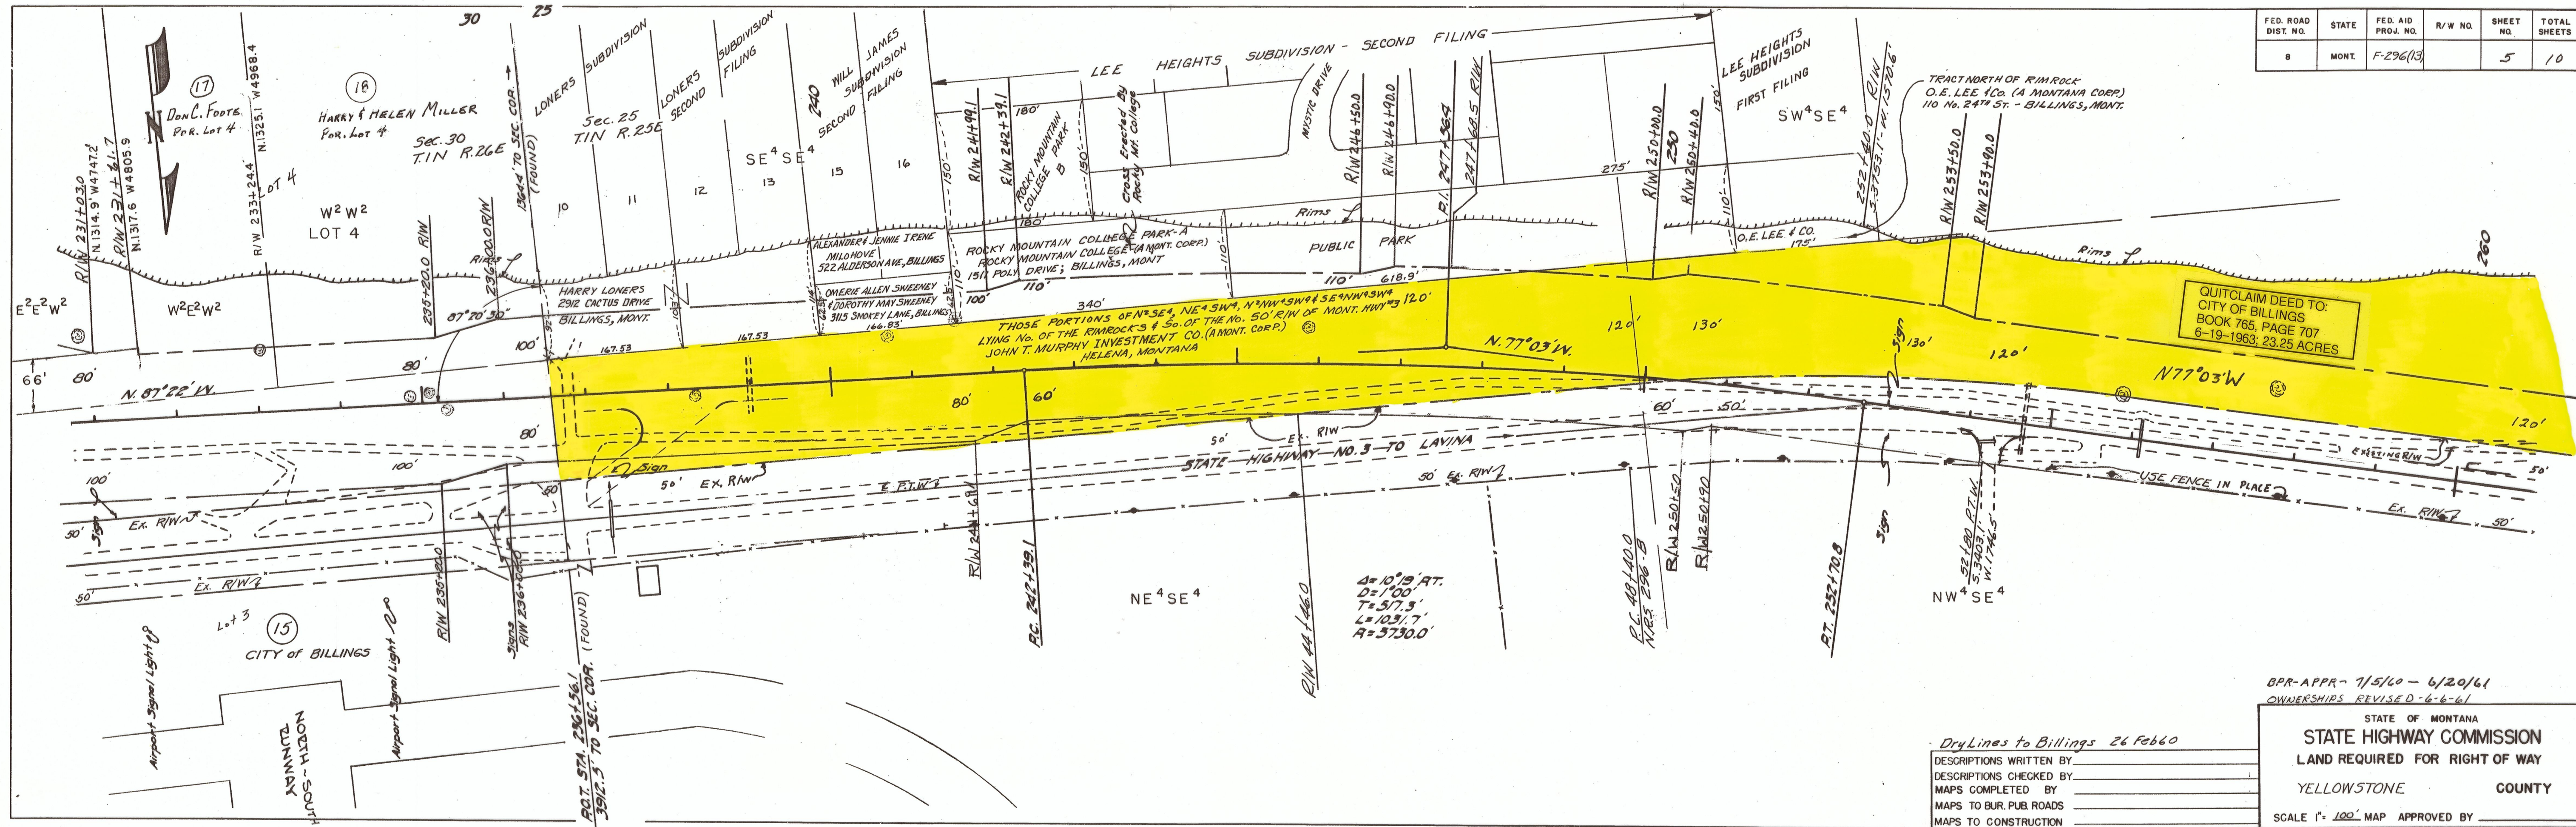

310


T.1N. R.25E.

320

FED. ROAD DIST. NO.	STATE	FED. AID PROJ. NO.	R/W NO.	SHEET NO.	TOTAL SHEETS
8	MONT.	U-F-296(13)	5296-13	8	10

(24)
NE¹SW⁴ So. of Road & No. of Rims
EDWARD A. HAGMANN

(24)
NW⁴SW⁴ So. of Road & No. of Rims
EDWARD A. HAGMANN

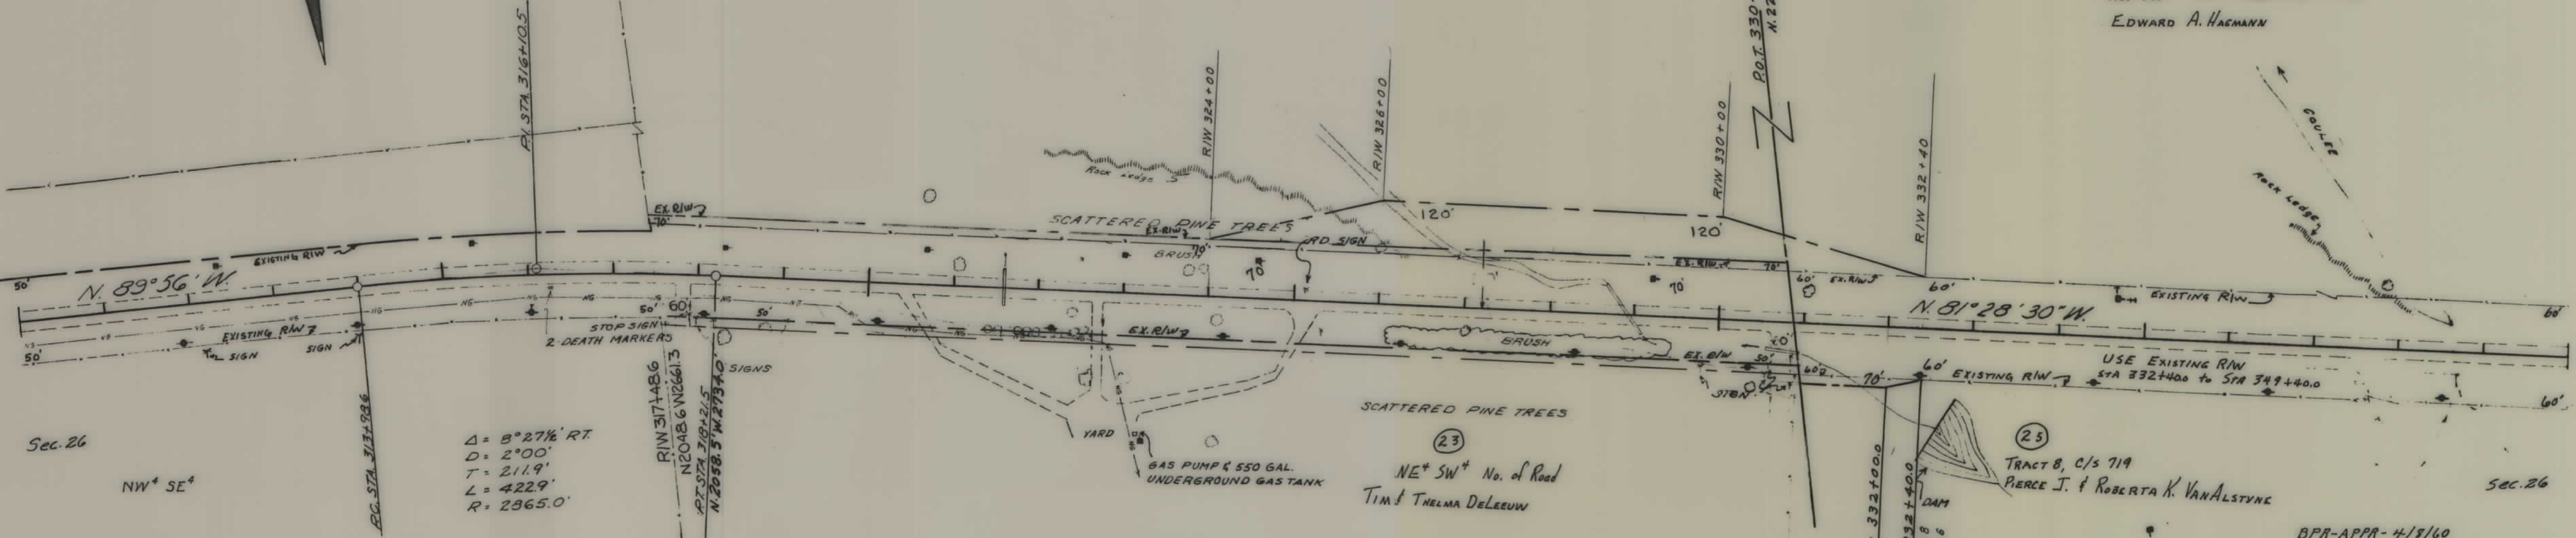

$\Delta = 8^{\circ} 27' 1/2''$ RT.
D = 2' 00"
T = 211.9'
L = 422.9'
R = 2865.0'

(23)
NE¹SW⁴ No. of Road
TIM & THELMA DELEEUW

(25)
TRACT B, C/S 719
PIERCE J. & ROBERTA K. VANALSTVNE


BPR-APPR-4/8/60

Dry Lines to Billings 26 Feb 60

DESCRIPTIONS WRITTEN BY _____
DESCRIPTIONS CHECKED BY _____
MAPS COMPLETED BY _____
MAPS TO BUR. PUB. ROADS _____
MAPS TO CONSTRUCTION _____

STATE OF MONTANA
STATE HIGHWAY COMMISSION
LAND REQUIRED FOR RIGHT OF WAY
YELLOWSTONE COUNTY
SCALE 1" = 100' MAP APPROVED BY _____

340

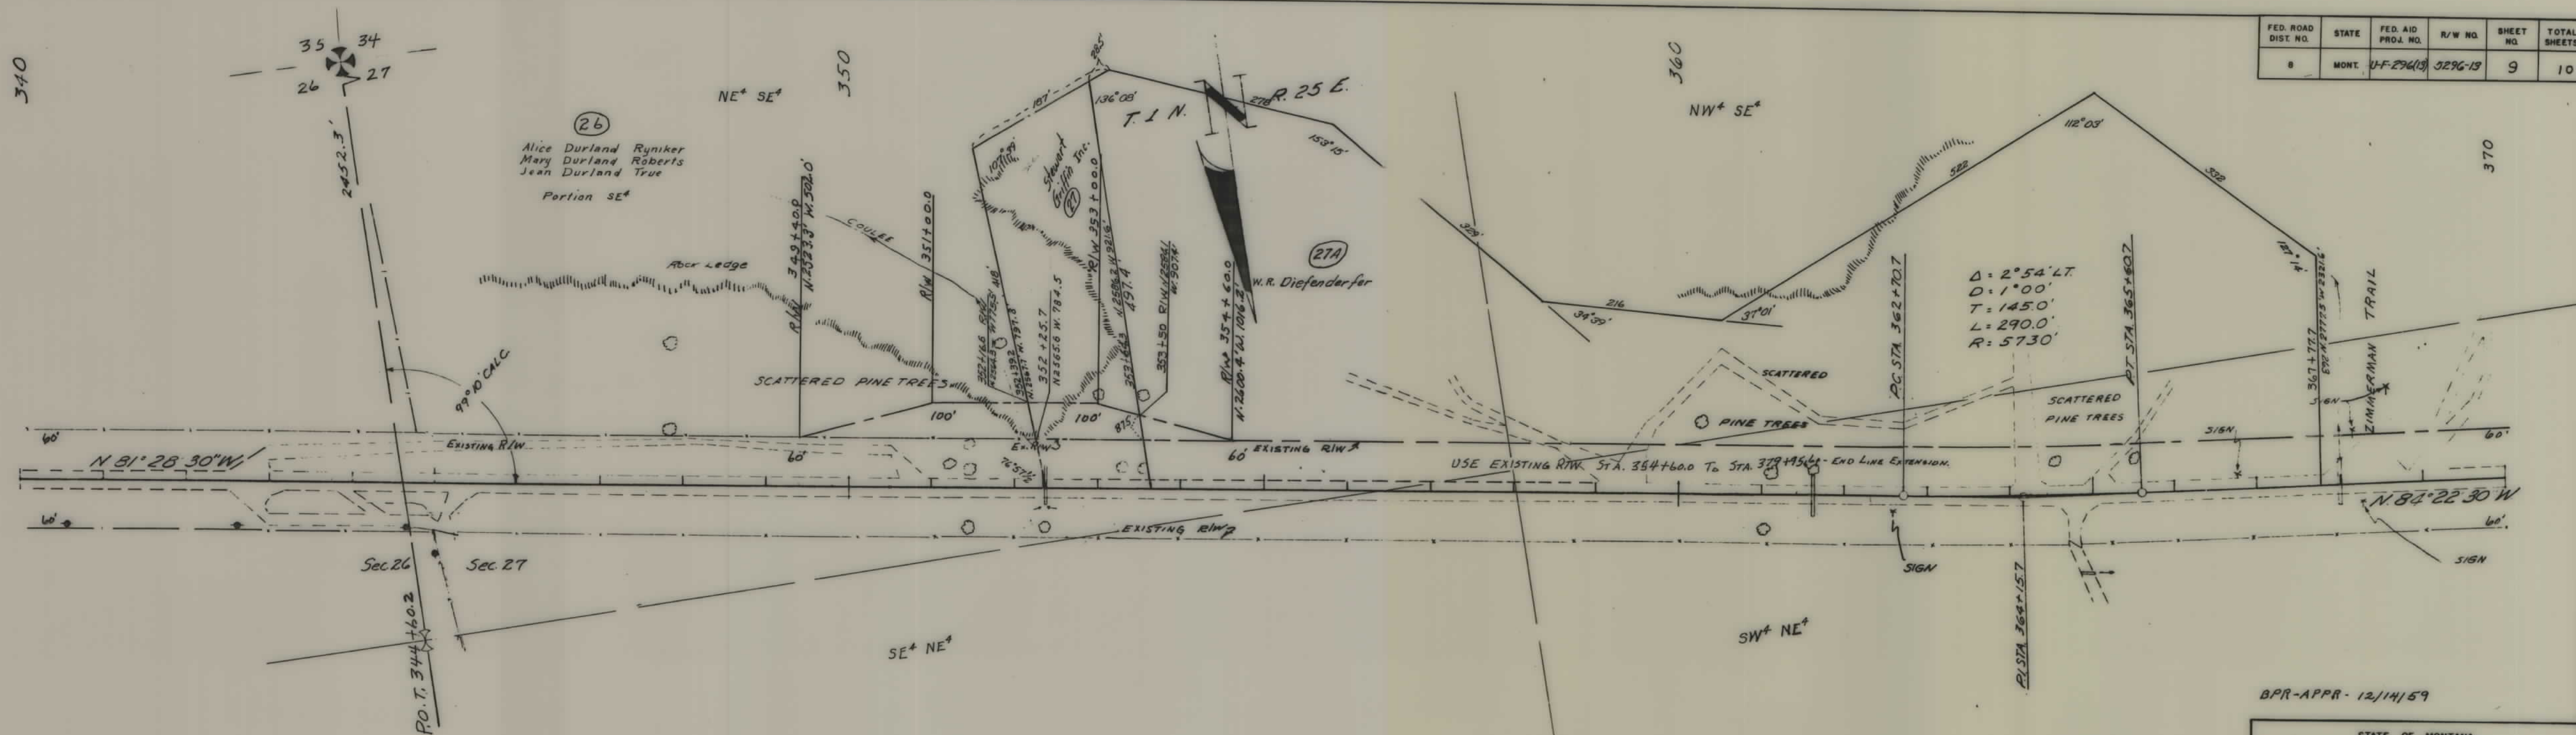

FED. ROAD DIST. NO.	STATE	FED. AID PROJ. NO.	R/W NO.	SHEET NO.	TOTAL SHEETS
8	MONT.	U-F-276(13)	3296-13	9	10

Dry Lines to Billings 26 Feb 60


DESCRIPTIONS WRITTEN BY _____
 DESCRIPTIONS CHECKED BY _____
 MAPS COMPLETED BY _____
 MAPS TO BUR. PUB. ROADS _____
 MAPS TO CONSTRUCTION _____

BPR-APPR-12/14/59

STATE OF MONTANA
 STATE HIGHWAY COMMISSION
 LAND REQUIRED FOR RIGHT OF WAY
 YELLOWSTONE COUNTY

SCALE 1" = 100' MAP APPROVED BY _____

FED. ROAD DIST. NO.	STATE	FED. AID PROJ. NO.	R/W NO.	SHEET NO.	TOTAL SHEETS
8	MONT.	U-F-296(13)	5296-13	10	10

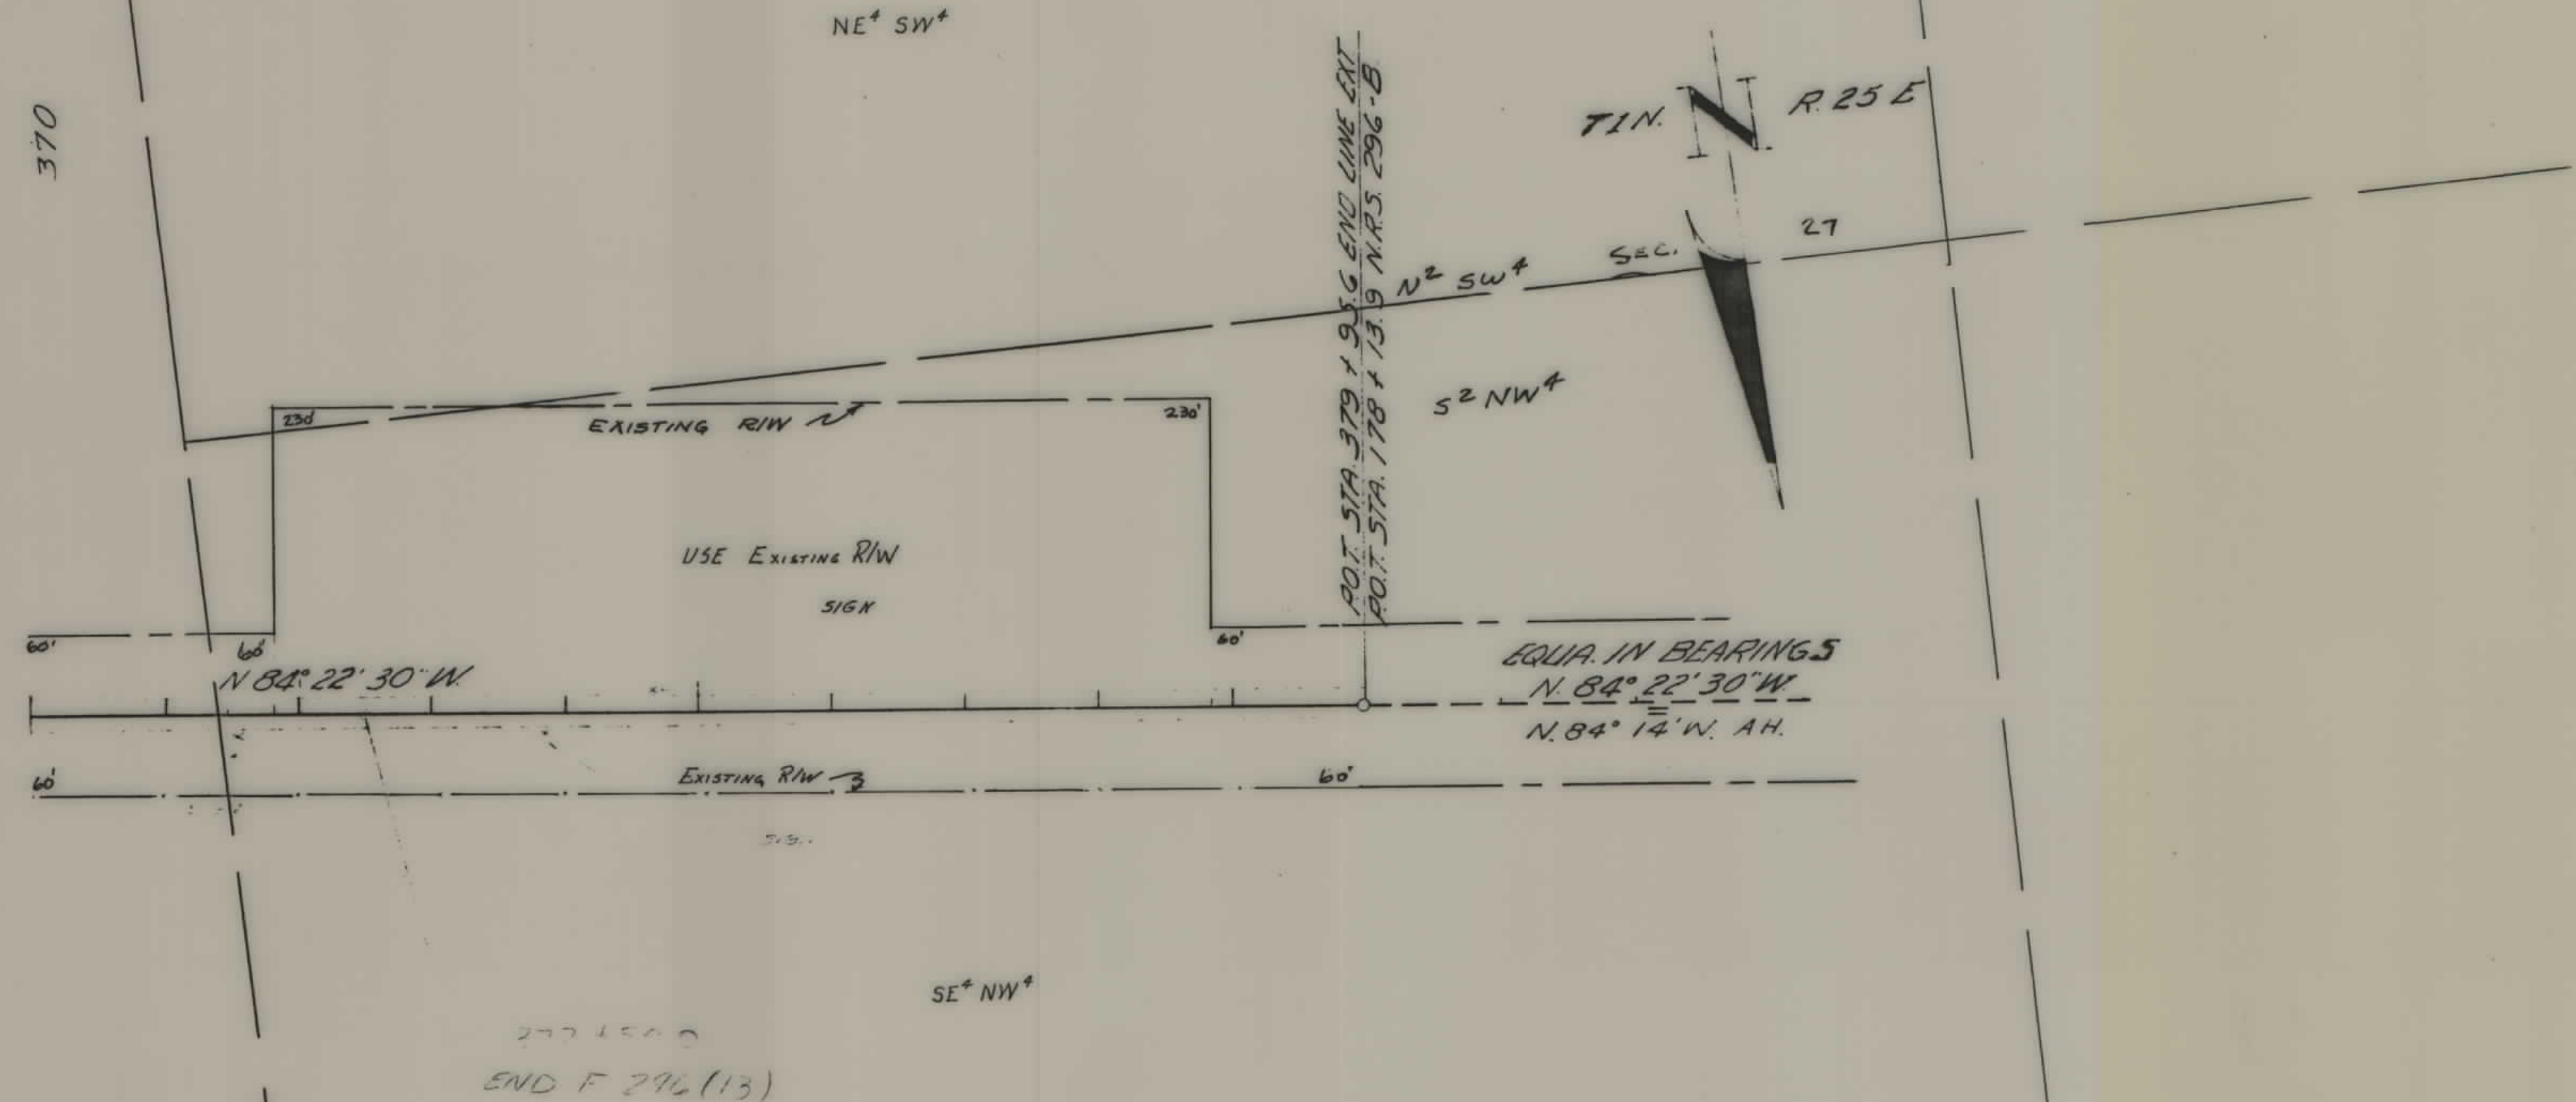

2774500
END F 296(13)

BPR-APPR-12/14/59

Dry Lines to Billings 26 Feb 60

DESCRIPTIONS WRITTEN BY _____
 DESCRIPTIONS CHECKED BY _____
 MAPS COMPLETED BY _____
 MAPS TO BUR. PUBL. ROADS _____
 MAPS TO CONSTRUCTION _____

STATE OF MONTANA
 STATE HIGHWAY COMMISSION
 LAND REQUIRED FOR RIGHT OF WAY
 YELLOWSTONE COUNTY
 SCALE 1" = 100' MAP APPROVED BY _____