

PLANS
NOT
TO
SCALE

FED. ROAD DIST. NO.	STATE	FED. AID PROJECT NUMBERS		STATE NO.	SHEET NO.	TOTAL SHEETS
		CONST. NO.	R/W NO.			
8	MONT.		S-318(3)	3318-03	1	6

STATE OF MONTANA


STATE HIGHWAY COMMISSION

EKALAKA-SOUTHEAST


RIGHT OF WAY PLAN OF

FEDERAL AID PROJECT NO. S-318(3)R/W
S-318()CONST.

EKALAKA-SOUTHEAST

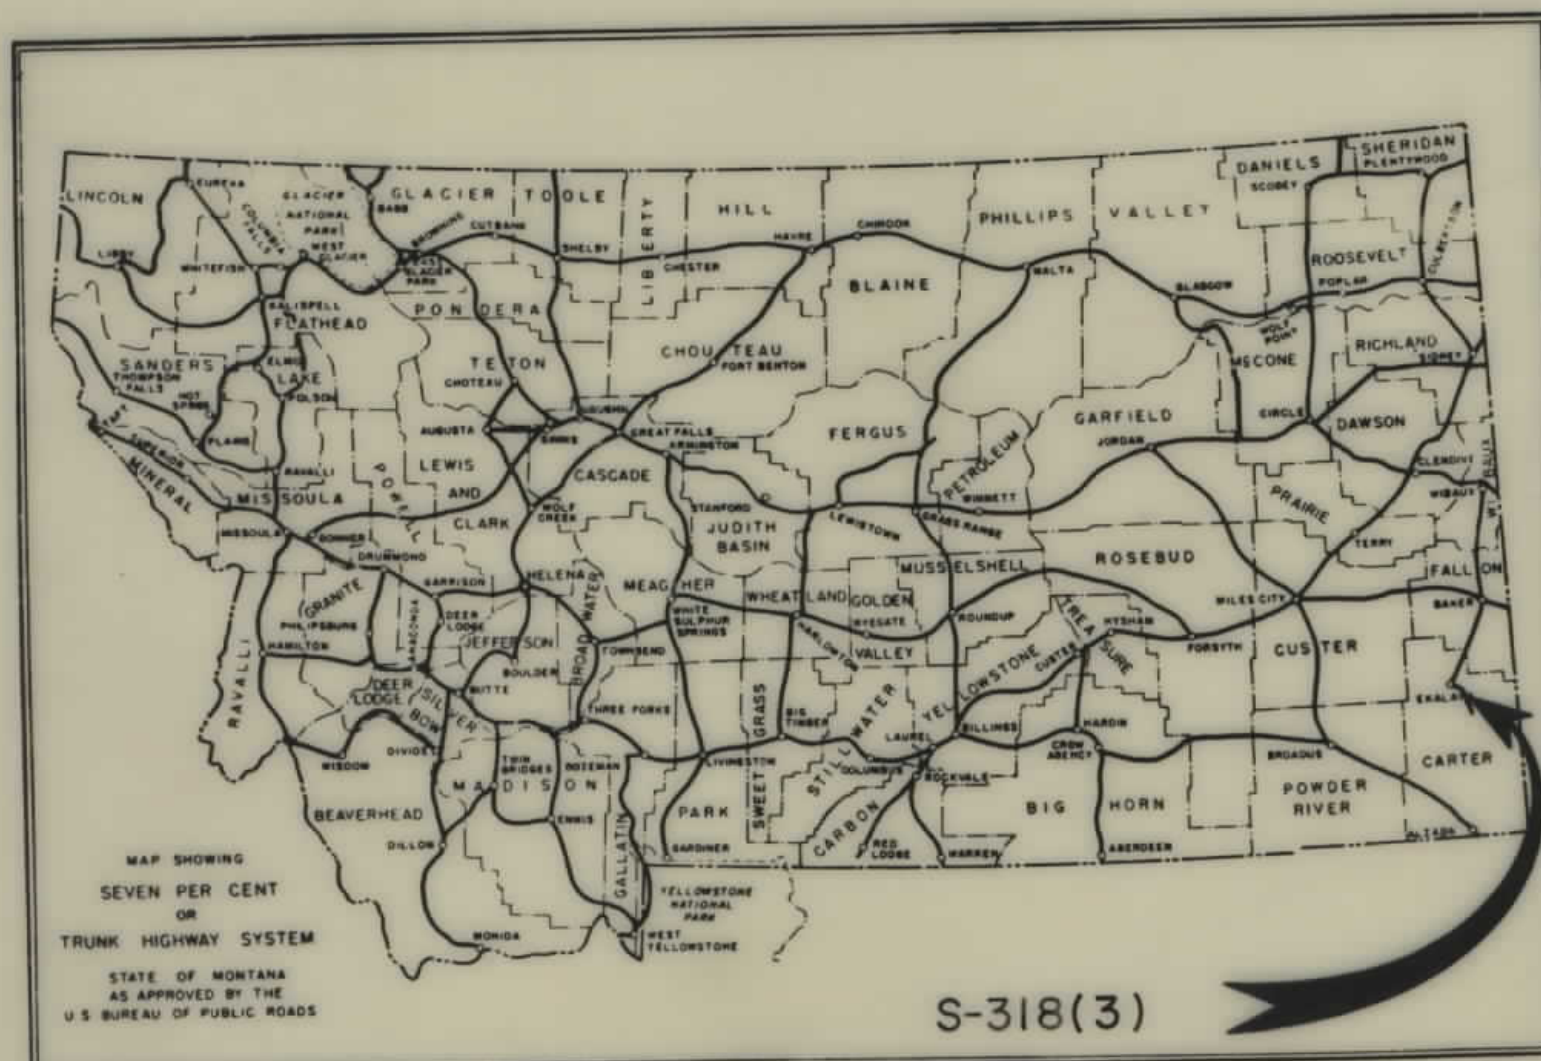

STA. 688+15.3 END S-318(3) =
12.0' RT. STA. 36+61.0 P.O.C. F-47(4)

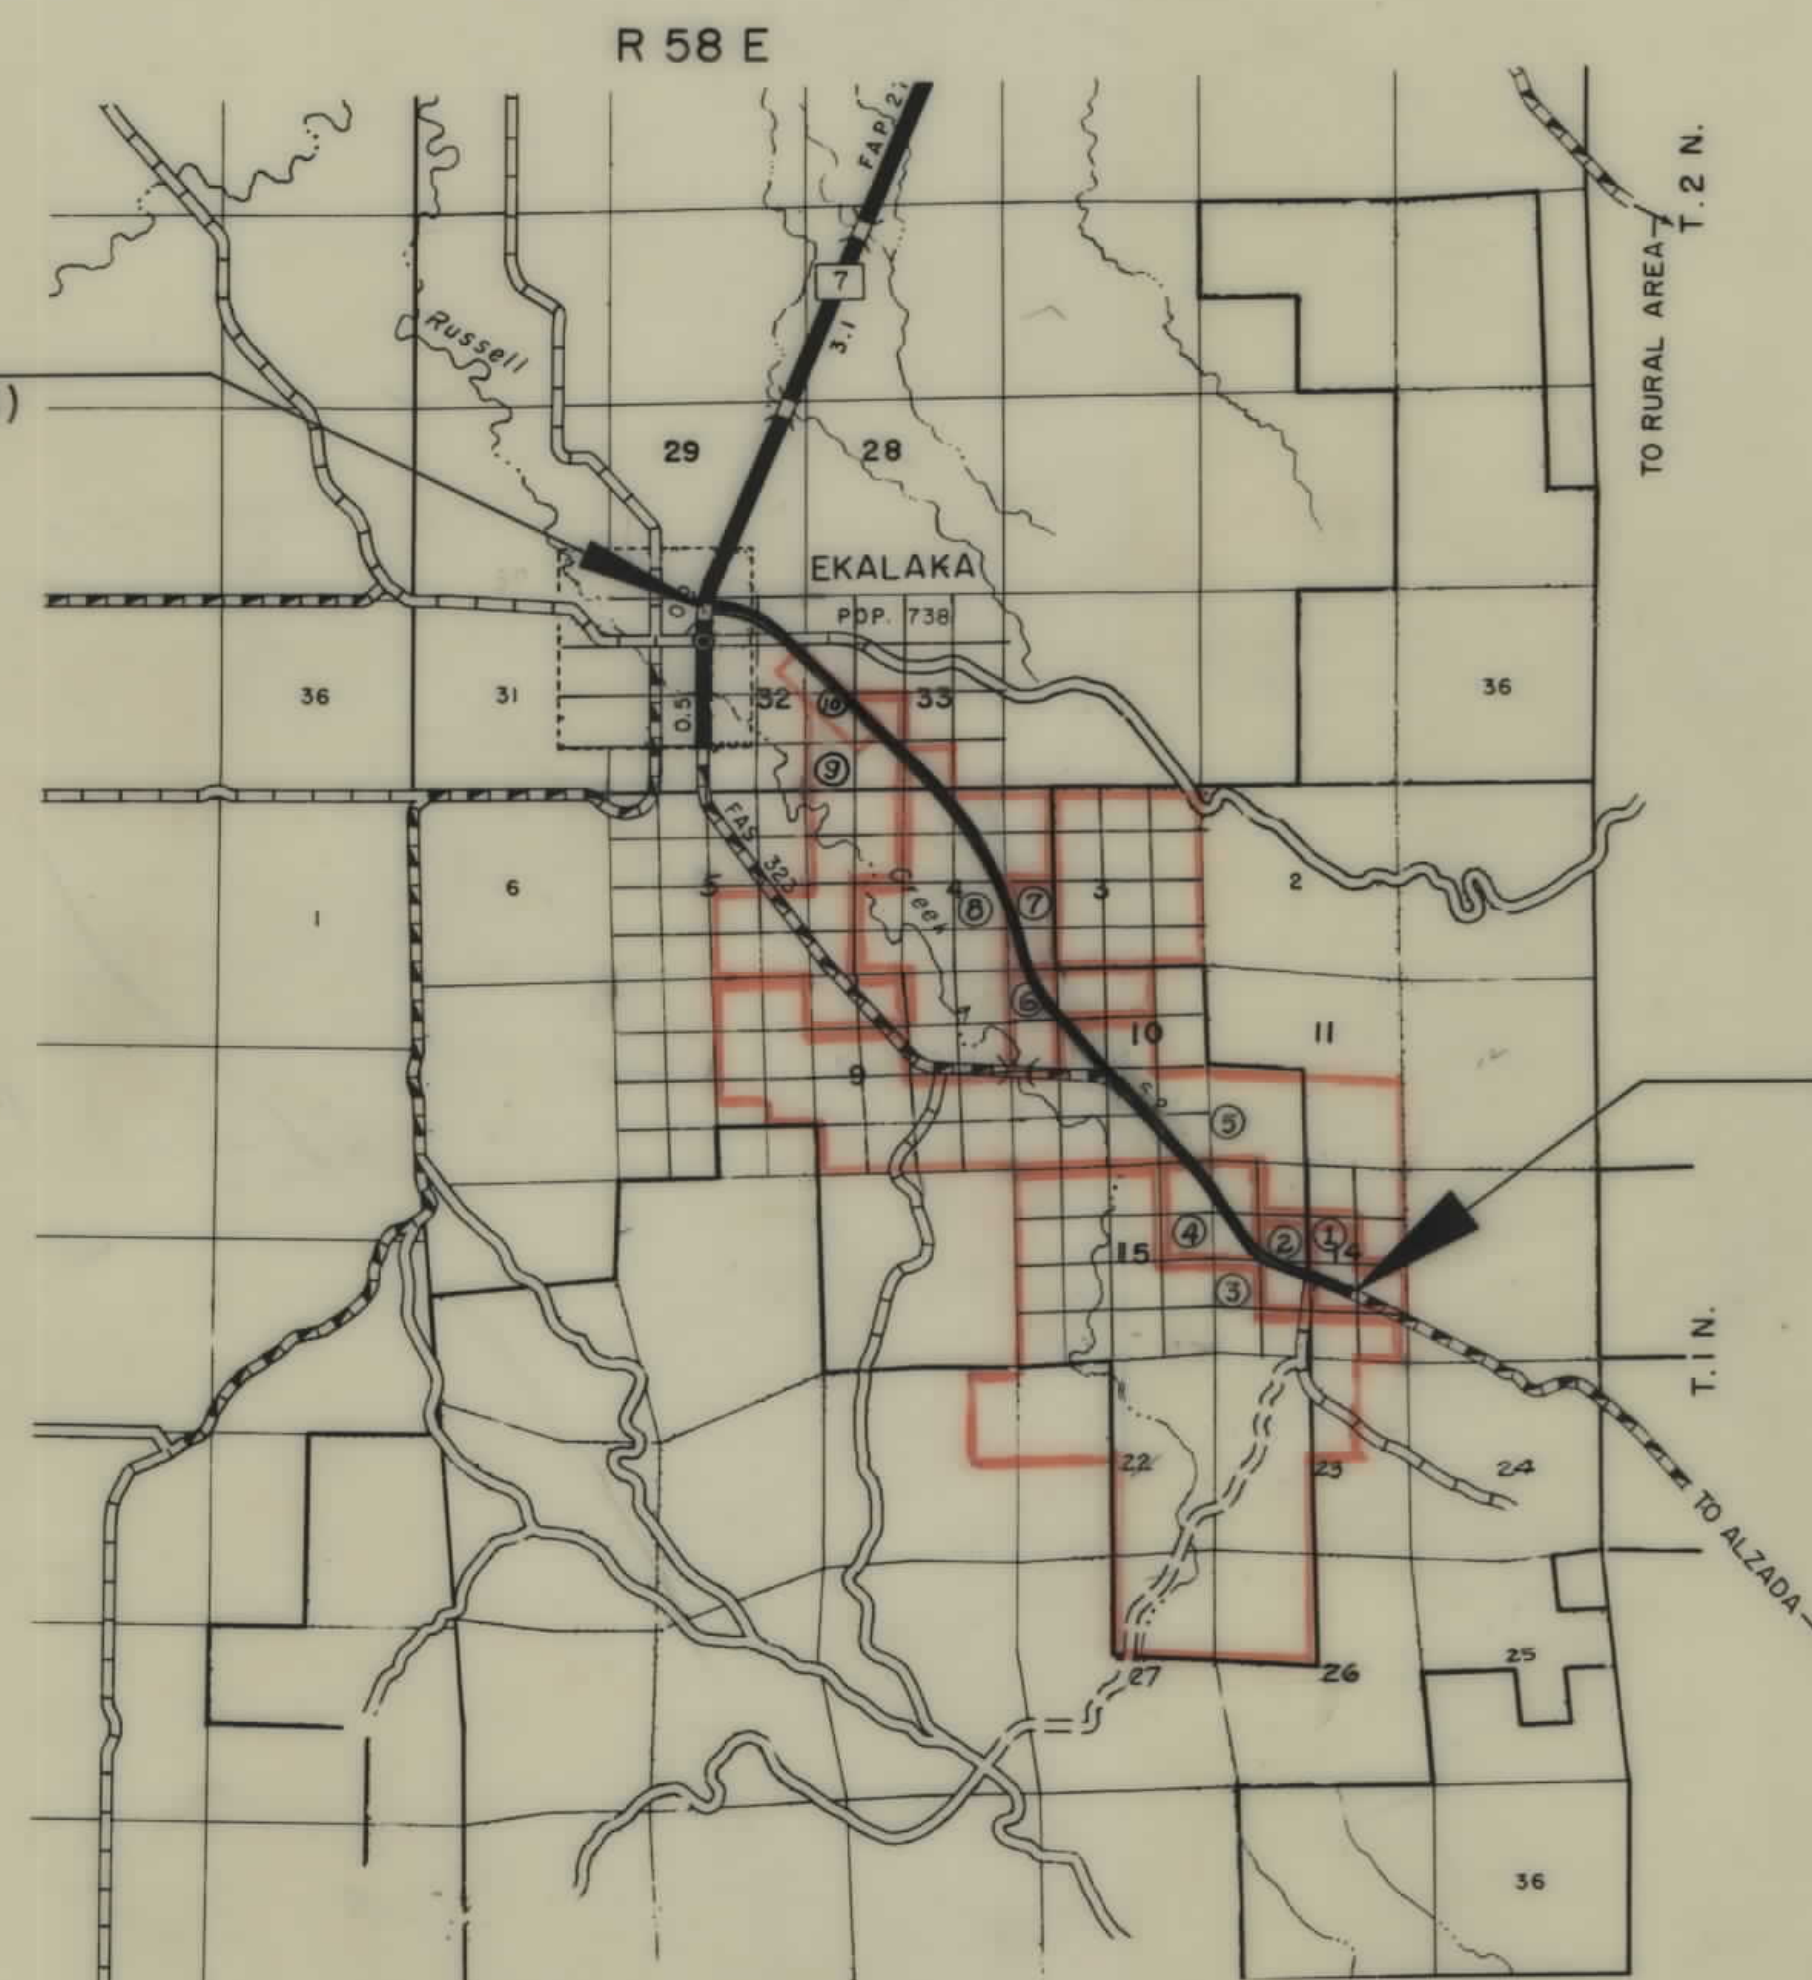


STA. 421+24.3 BEG. S-318(3) =
STA. 421+24.3 END S-347(10)

CONVENTIONAL SIGNS

STATE AND NATIONAL LINE.....	=====
COUNTY LINE.....	-----
CITY, VILLAGE OR BOROUGH LINE.....	-----
TOWNSHIP LINE.....	-----
SECTION LINE.....	-----
RESERVATION LINE.....	=====
FENCE LINE.....	-----
GUARD RAIL.....	-----
OWNERSHIP BOUNDARY.....	-----
RIGHT OF WAY LINE.....	-----
RIGHT OF WAY LINE FENCED.....	-----
TRAVELED WAY.....	-----
RAILROADS.....	-----
RETAINING WALLS.....	-----
BASE OR SURVEY LINE.....	-----
LEVEE.....	-----
CULVERTS IN PLACE (PLAN).....	-----
NEW CULVERTS (PLAN).....	-----
NEW CULVERTS (PROFILE).....	-----
TROLLEY POLE.....	-----
POWER POLE.....	-----
TELEPHONE OR TELEGRAPH POLE.....	-----
MARSH.....	-----
DITCH.....	-----
RIPRAP.....	-----
BRIDGE.....	-----
SECTION CORNER.....	FOUND UNFOUND
1/4 SECTION CORNER.....	FOUND UNFOUND
1/16 CORNER.....	FOUND UNFOUND
CENTER OF SECTION.....	-----
CONTROL OF ACCESS WITH FENCE.....	-----
CONTROL OF ACCESS WITHOUT FENCE.....	-----
PARCEL NUMBER.....	-----
CATTLE GUARD.....	-----
GATE IN FENCE.....	-----
CONSTRUCTION LIMITS.....	CUT FILL

OWNERSHIPS								
PARCEL	N A M E	A D D R E S S	TOTAL AREA	GROSS TAKE	P.T.W.	NET TAKE	REMAINDER	
							LEFT	RIGHT
1	U.S.A (FOREST SERVICE)		SECURE	ON PROJ.	5-347(10)			
2	MARY E. OLSON	EKALAKA, MONT.	80.0 AC.	5.02 AC.	3.53 AC.	1.49 AC.	29.78 AC.	45.20 AC.
3	GLEN & MARGARET HALL	EKALAKA, MONTANA	2040.0 AC.	0.01 AC.	0.01 AC.	0	2039.9 AC.	
4	FERN DILLON 11/12	" "	160.0 AC.	12.48 AC.	4.01 AC.	8.49 AC.	57.66 AC.	89.86 AC.
	" (GUARDIAN-VELDON DILLON) 1/2	" "						


FED. ROAD DIST. NO.	STATE	FED. AID PROJECT NO.	CONSTR. NO.	R/W NO.	STATE NO.	SHEET NO.	TOTAL SHEETS
8	MONT.			S-318 (3)	3318-03	2	6

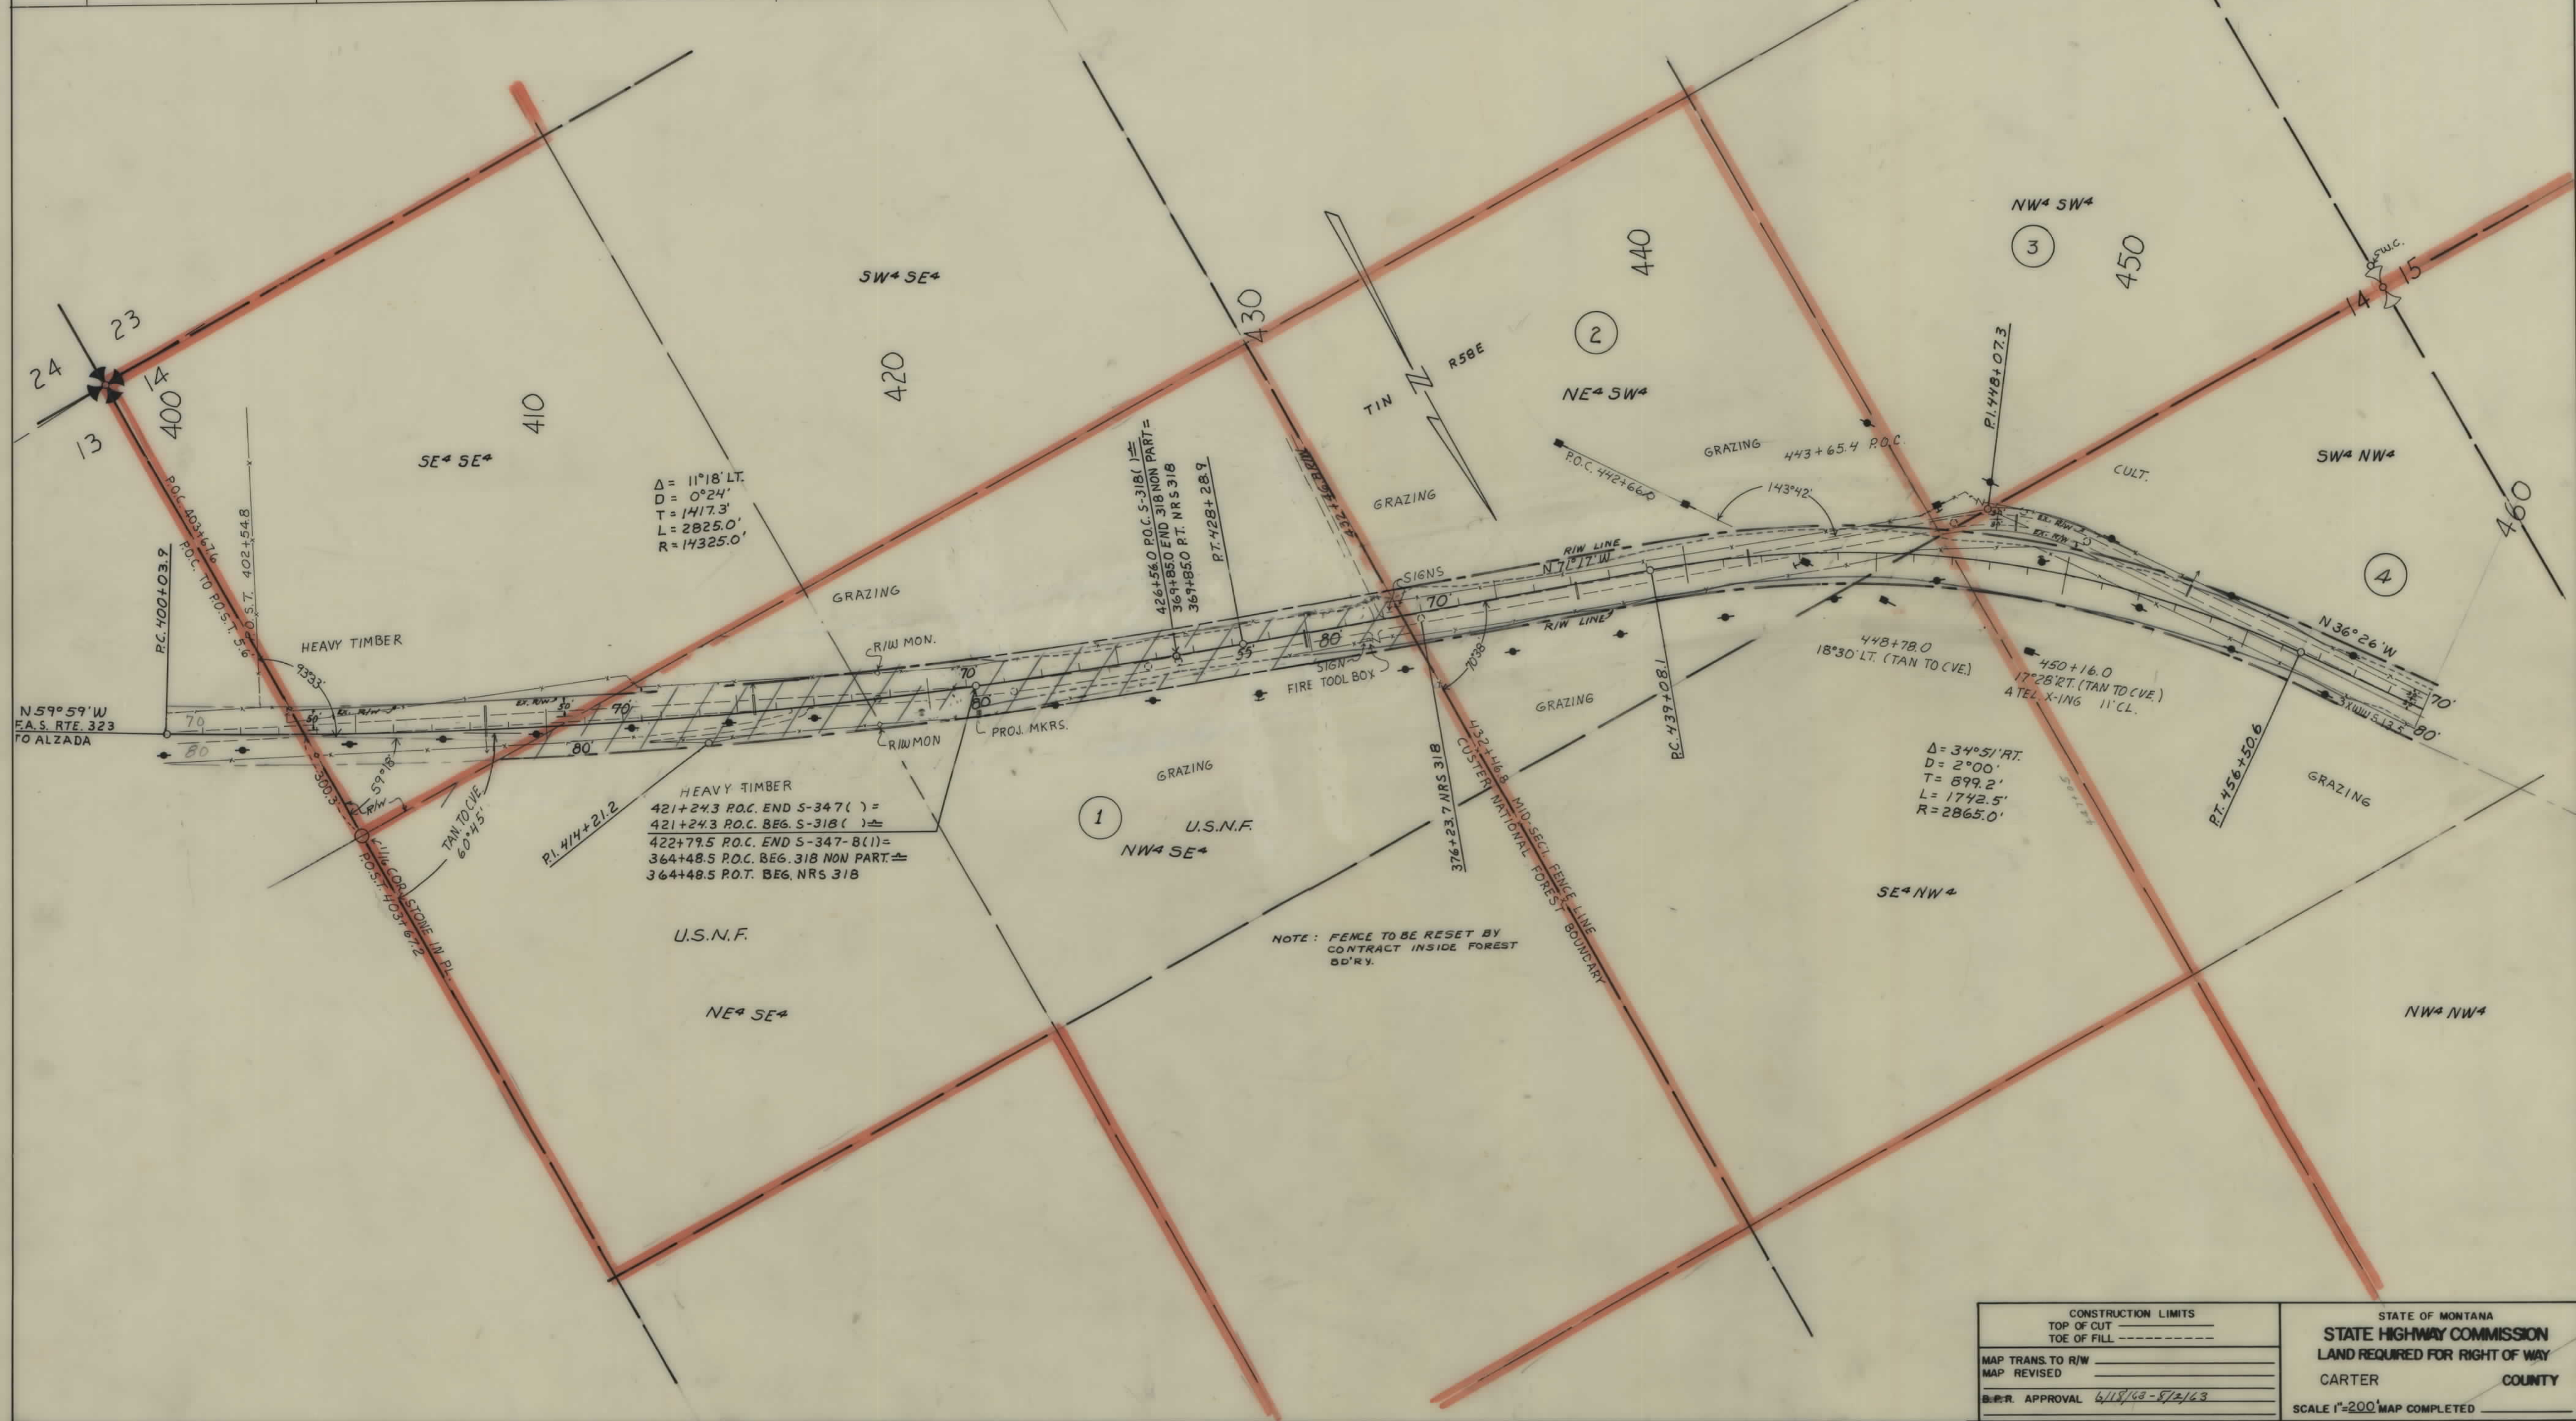

CONSTRUCTION LIMITS		STATE OF MONTANA	
TOP OF CUT	-----	STATE HIGHWAY COMMISSION	
TOE OF FILL	-----	LAND REQUIRED FOR RIGHT OF WAY	
MAP TRANS. TO R/W	-----	CARTER	COUNTY
MAP REVISED	-----	SCALE 1"=200' MAP COMPLETED	
B.E.R. APPROVAL	6/18/68-8/2/68		

OWNERSHIPS							
PARCEL	NAME	ADDRESS	TOTAL AREA	GROSS TAKE	PT.W.	NET TAKE	REMAINDER
4	FERN DILLON	11/12 EKALAKA, MONT.	160.0 AC.	12.48 AC.	4.01 AC.	8.47 AC.	89.86 AC.
5	RAYMOND W. & ALICE M. CARLISLE	" "	1500.0 AC.	15.79 AC.	4.95 AC.	10.84 AC.	896.16 AC.


FED. ROAD DIST. NO.	STATE	FED. AID PROJECT NUMBERS	STATE NO.	SHEET NO.	TOTAL SHEETS
8	MONT.	S-318 (3)	3318-03	3	6

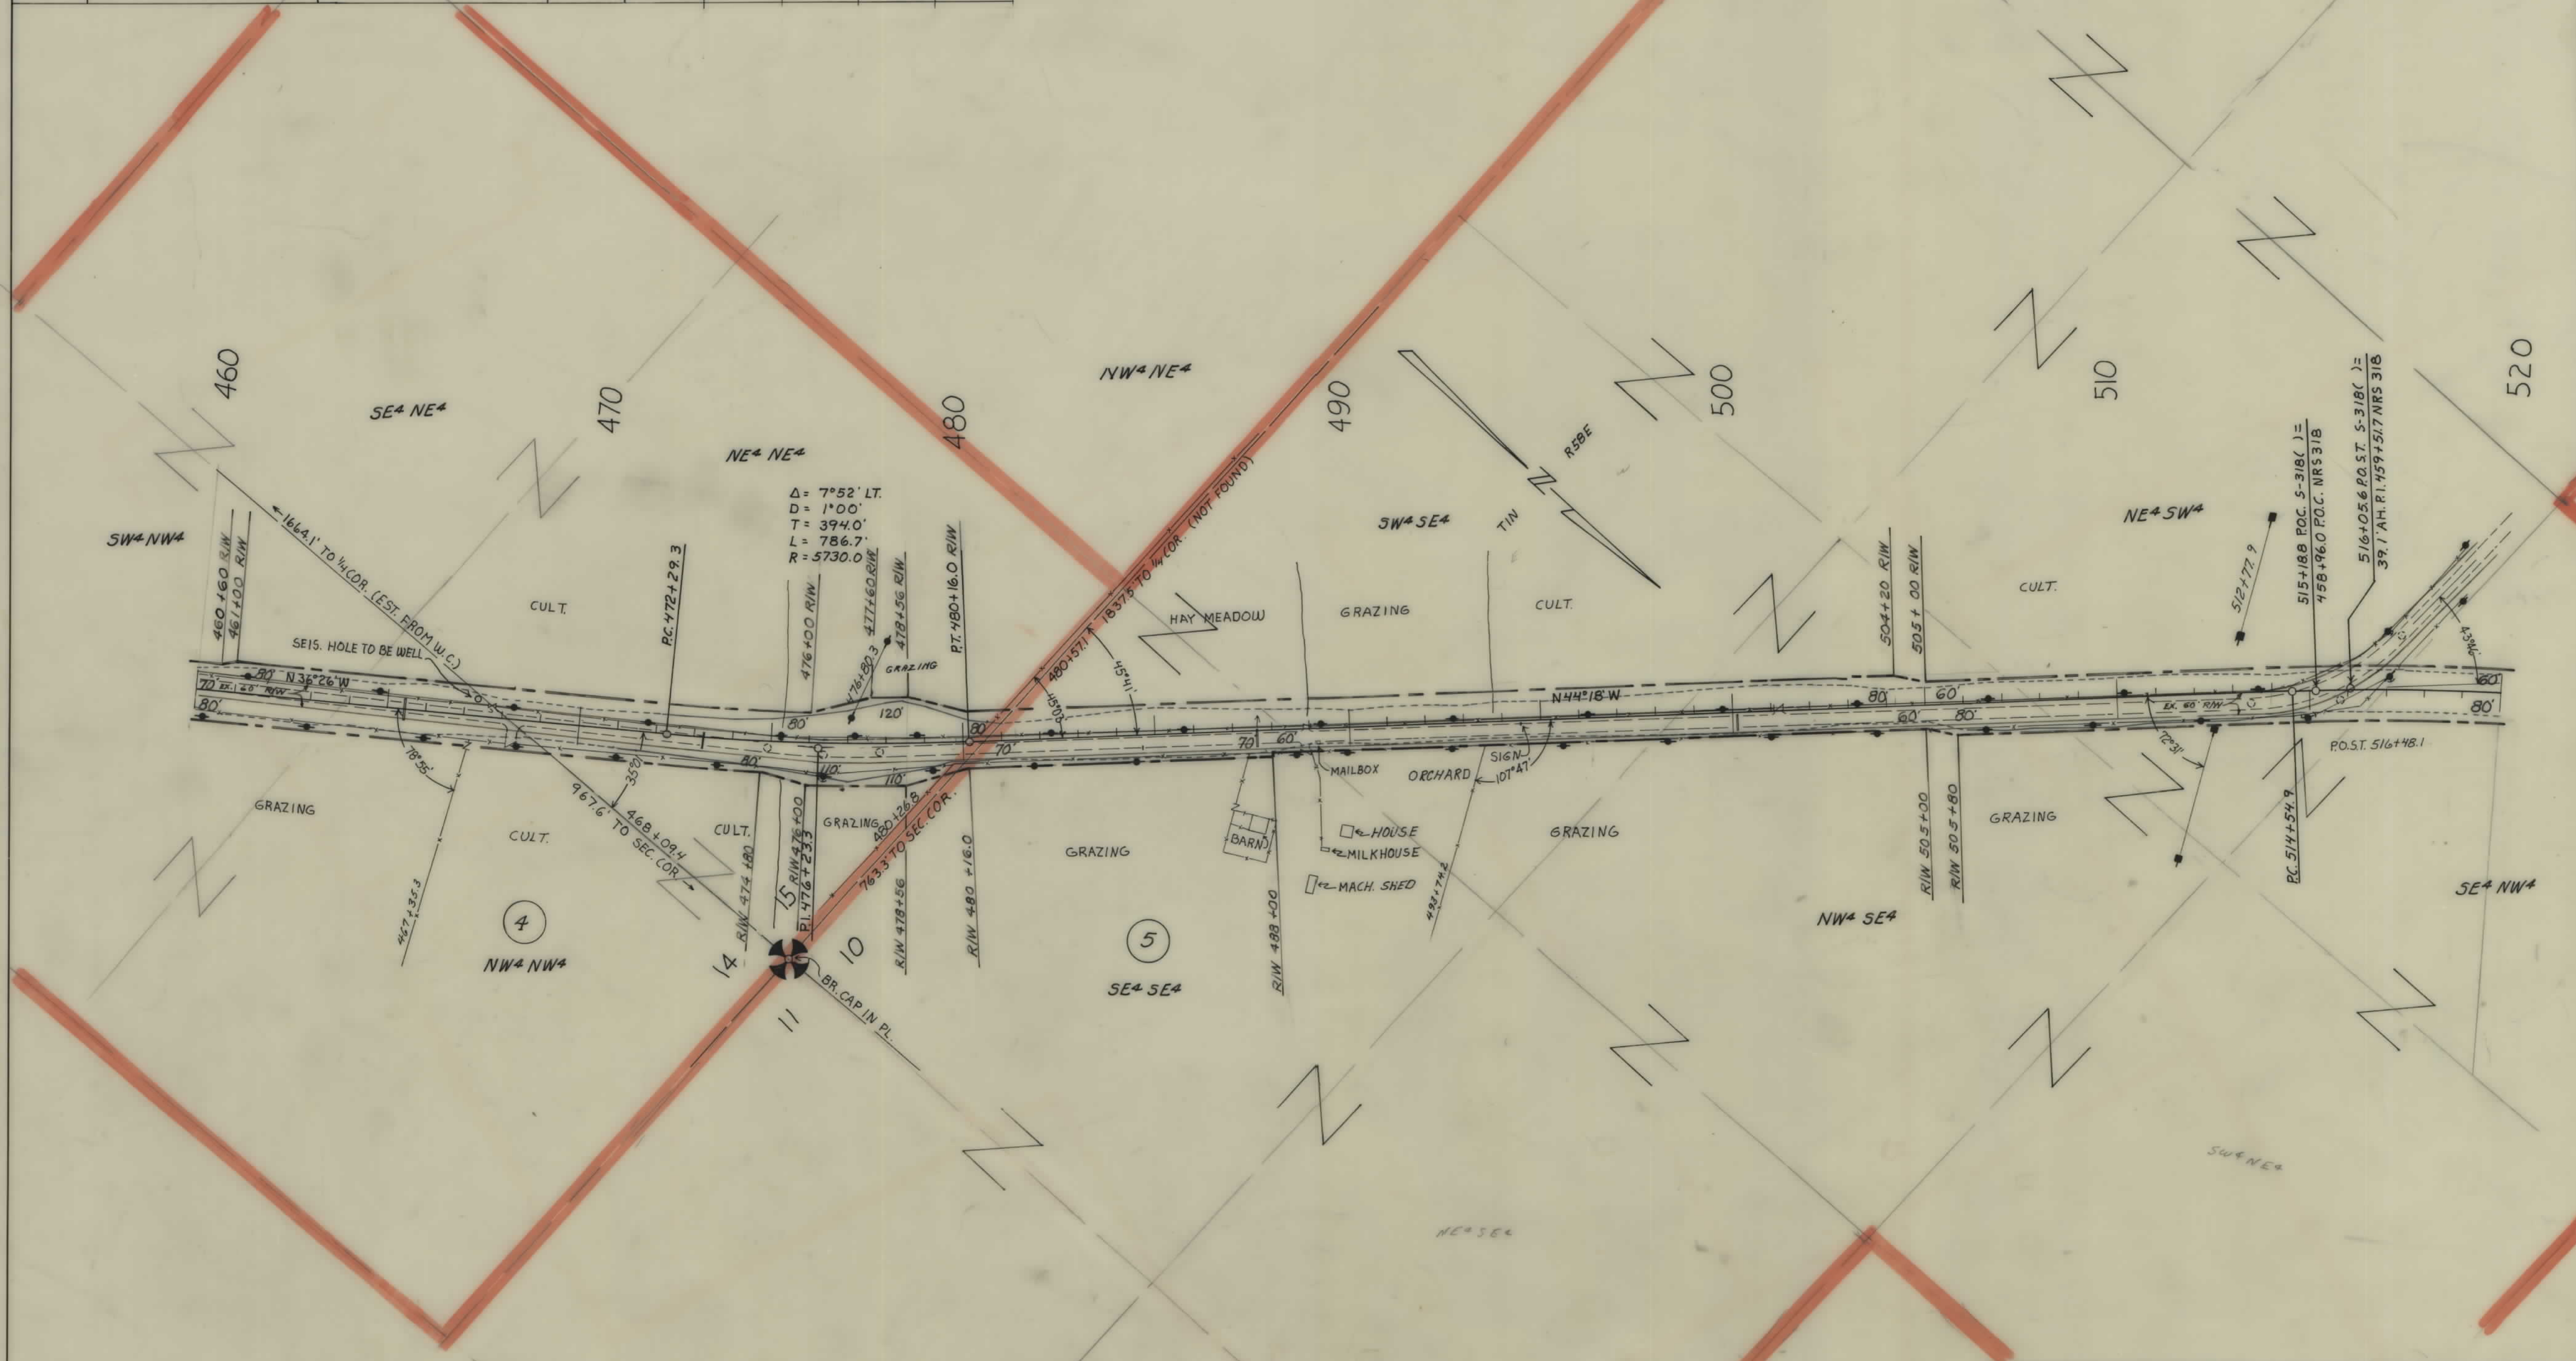

CONSTRUCTION LIMITS		STATE OF MONTANA	
TOP OF CUT		STATE HIGHWAY COMMISSION	
TOE OF FILL		LAND REQUIRED FOR RIGHT OF WAY	
MAP TRANS. TO R/W		CARTER	COUNTY
MAP REVISED		SCALE 1"=200' MAP COMPLETED	
B.P.R. APPROVAL	6/18/13		

OWNERSHIPS								
PARCEL	N A M E	A D D R E S S	TOTAL AREA	GROSS TAKE	P.T.W.	NET TAKE	REMAINDER	
							LEFT	RIGHT
5	RAMOND W. & ALICE M. CARLISLE	EKALAKA, MONTANA	1500.0 AC.	15.79 AC.	4.95 AC.	10.84 AC.	816.16 AC.	668.05 AC.
6	GLEN & MARGARET HALL	" "	80.0 AC.	7.63 AC.		7.63 AC.	59.68 AC.	12.69 AC.
7	U. S. A.		80.0 AC.	5.89 AC.		5.89 AC.	7.24 AC.	66.87 AC.
8	DELMAS H. & MAUDE E. BAIRD	EKALAKA, MONTANA	680.84 AC.	19.22 AC.		19.22 AC.	430.64 AC.	170.98 AC.
	CONTRACT FOR DEED							
	GLEN & MARGARET HALL							


FED. ROAD DIST. NO.	STATE	FED. AID PROJECT NUMBERS	STATE NO.	SHEET NO.	TOTAL SHEETS
8	MONT.	CONST. NO.	R/W NO.	3318-03	4
				5-318 (3)	6

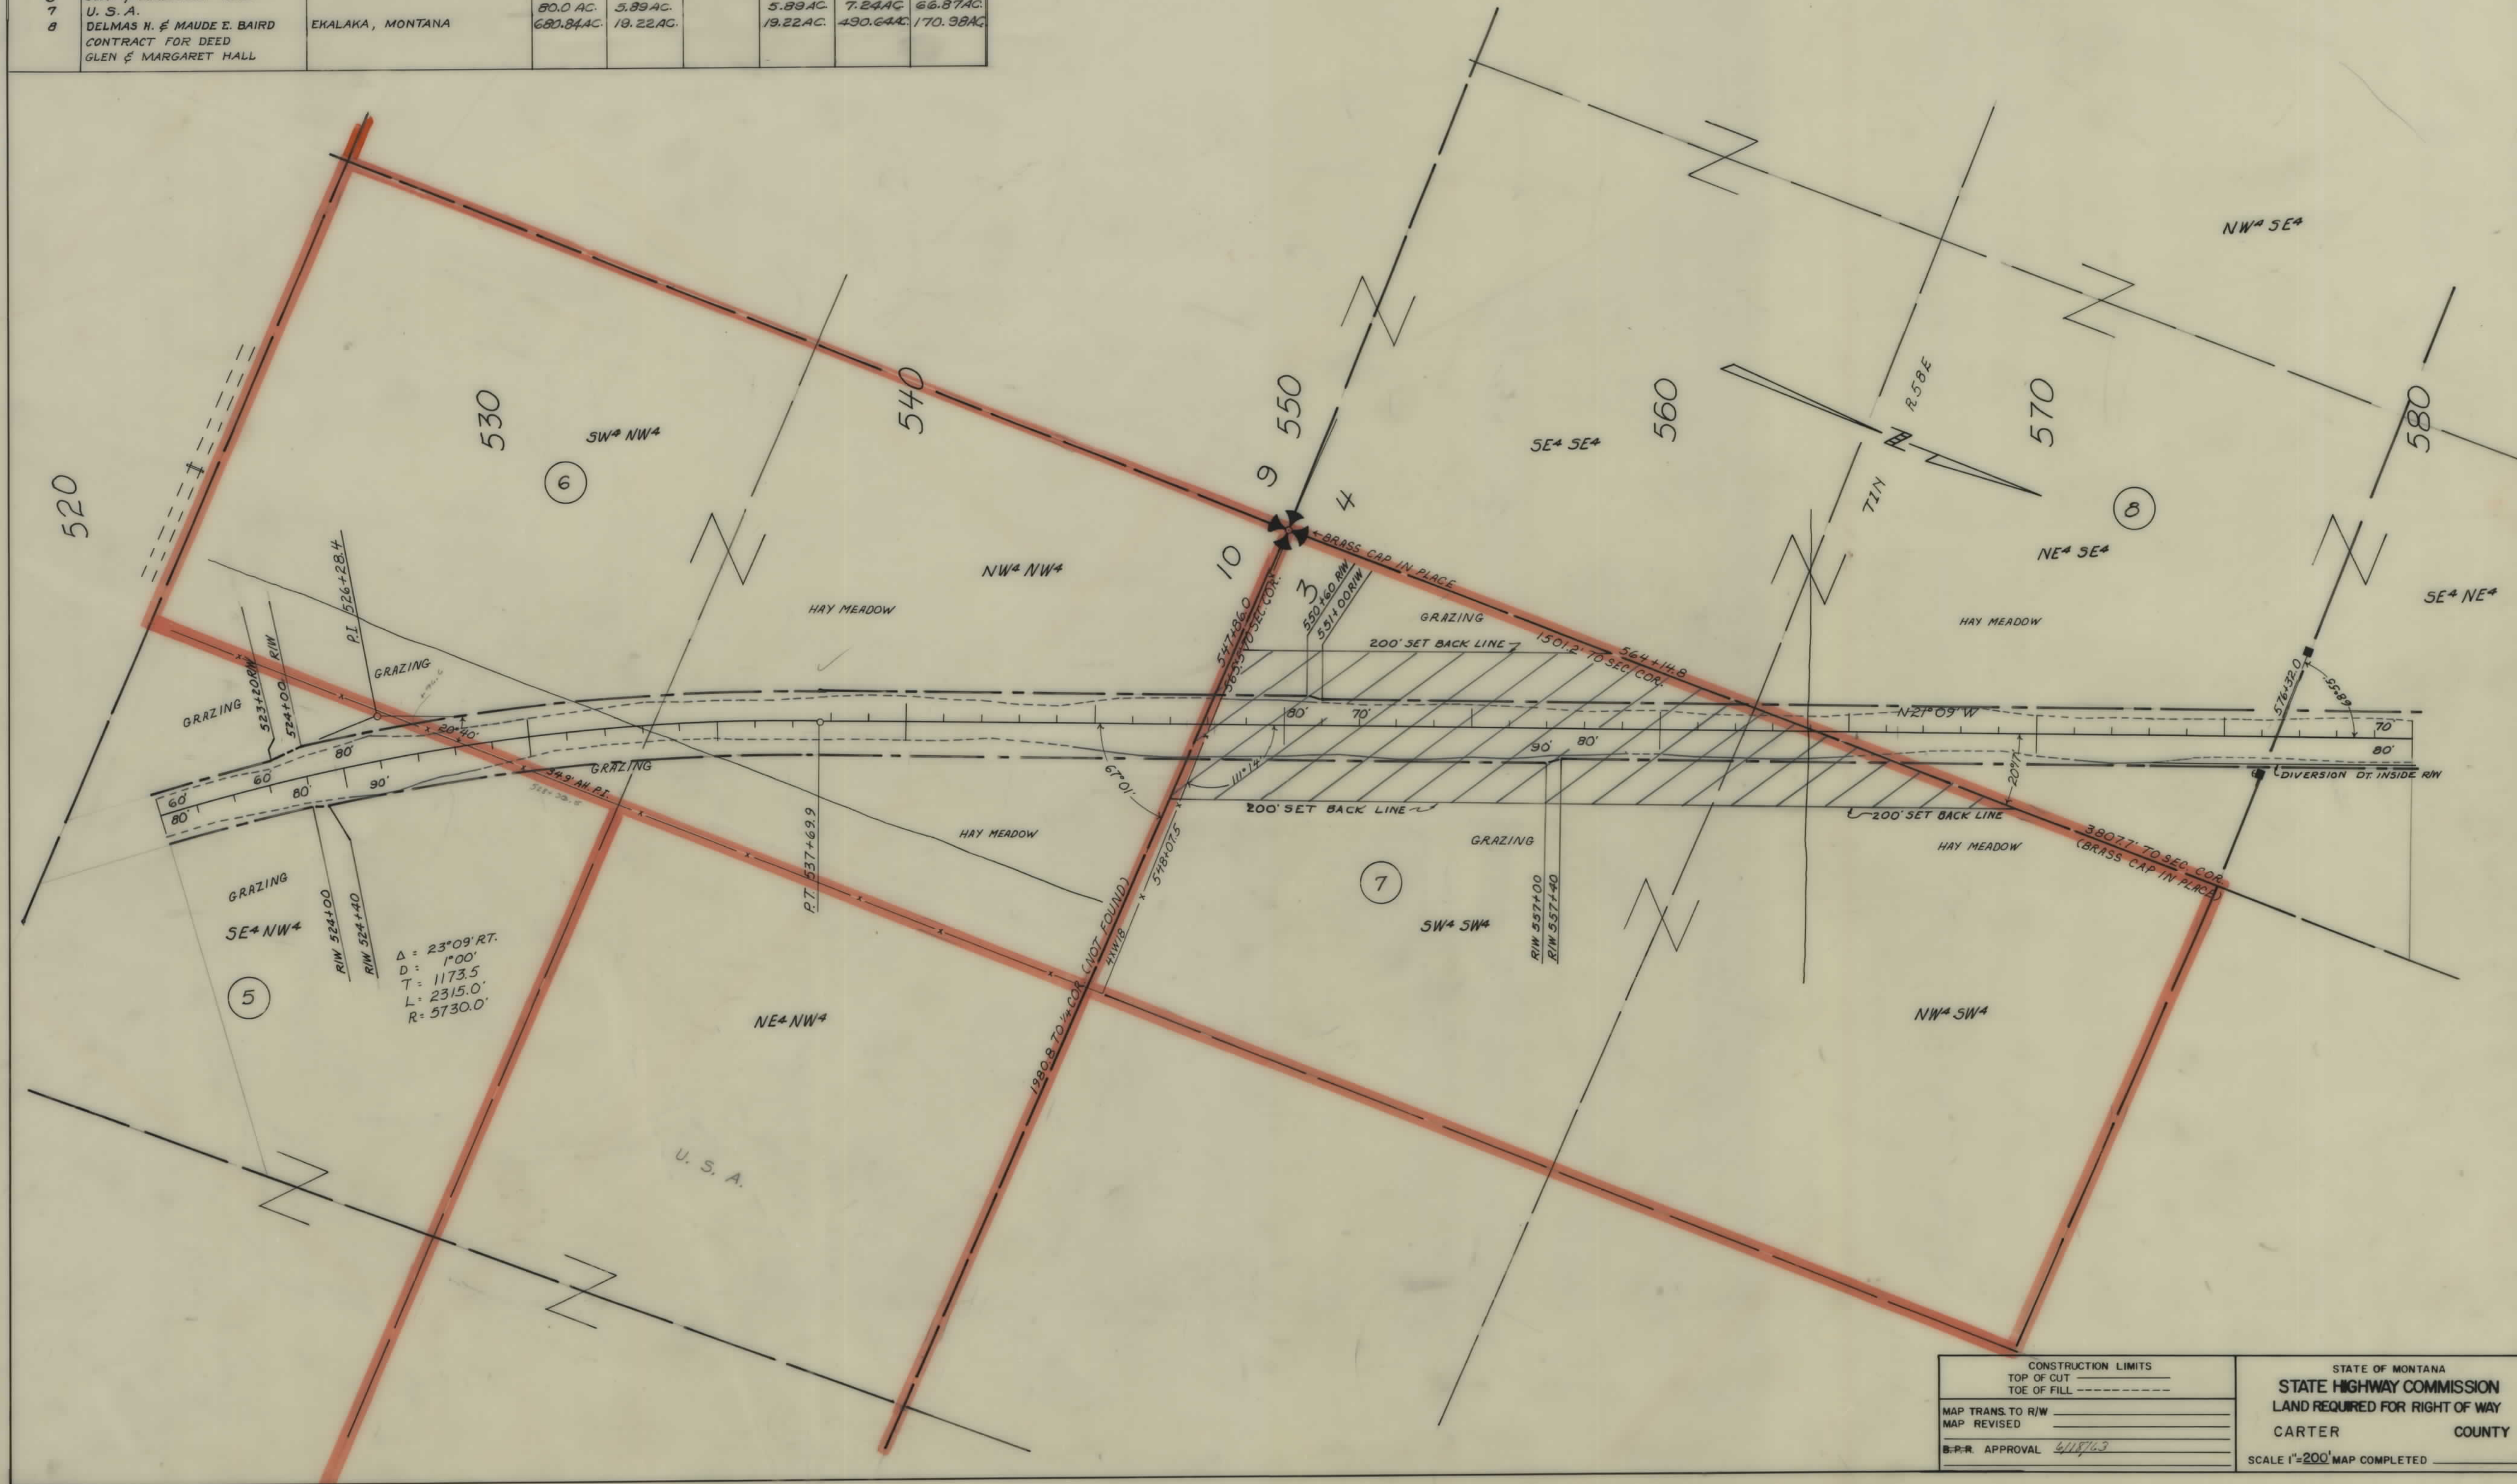

CONSTRUCTION LIMITS		STATE OF MONTANA	
TOP OF CUT	_____	STATE HIGHWAY COMMISSION	
TOE OF FILL	_____	LAND REQUIRED FOR RIGHT OF WAY	
MAP TRANS. TO R/W	_____	CARTER COUNTY	
MAP REVISED	_____	SCALE 1"=200' MAP COMPLETED	
B-P-R APPROVAL	6/18/63		

OWNERSHIPS							
PARCEL	N A M E	A D D R E S S	TOTAL AREA	GROSS TAKE	P.T.W.	NET TAKE	REMAINDER
8	DELMAS H. & MAUDE E. BAIRD (CONT) GLEN & MARGARET HALL	EKALAKA MONTANA	680.84 AC.	19.22 AC.		19.22 AC.	LEFT 490.64 AC. RIGHT 170.98 AC.
9	KENNETH R. SPEELMON	" "	613.20 AC.	3.58 AC.		3.58 AC.	570.31 AC. 39.31 AC.
10	CARTER COUNTY	" "	55.08 AC.	10.98 AC.		10.98 AC.	44.10 AC.


FED. ROAD DIST. NO.	STATE	FED AID PROJECT NUMBERS		STATE NO.	SHEET NO.	TOTAL SHEETS
		CONST. NO.	R/W NO.			
8	MONT.		S-318(3)	3318-03	5	6

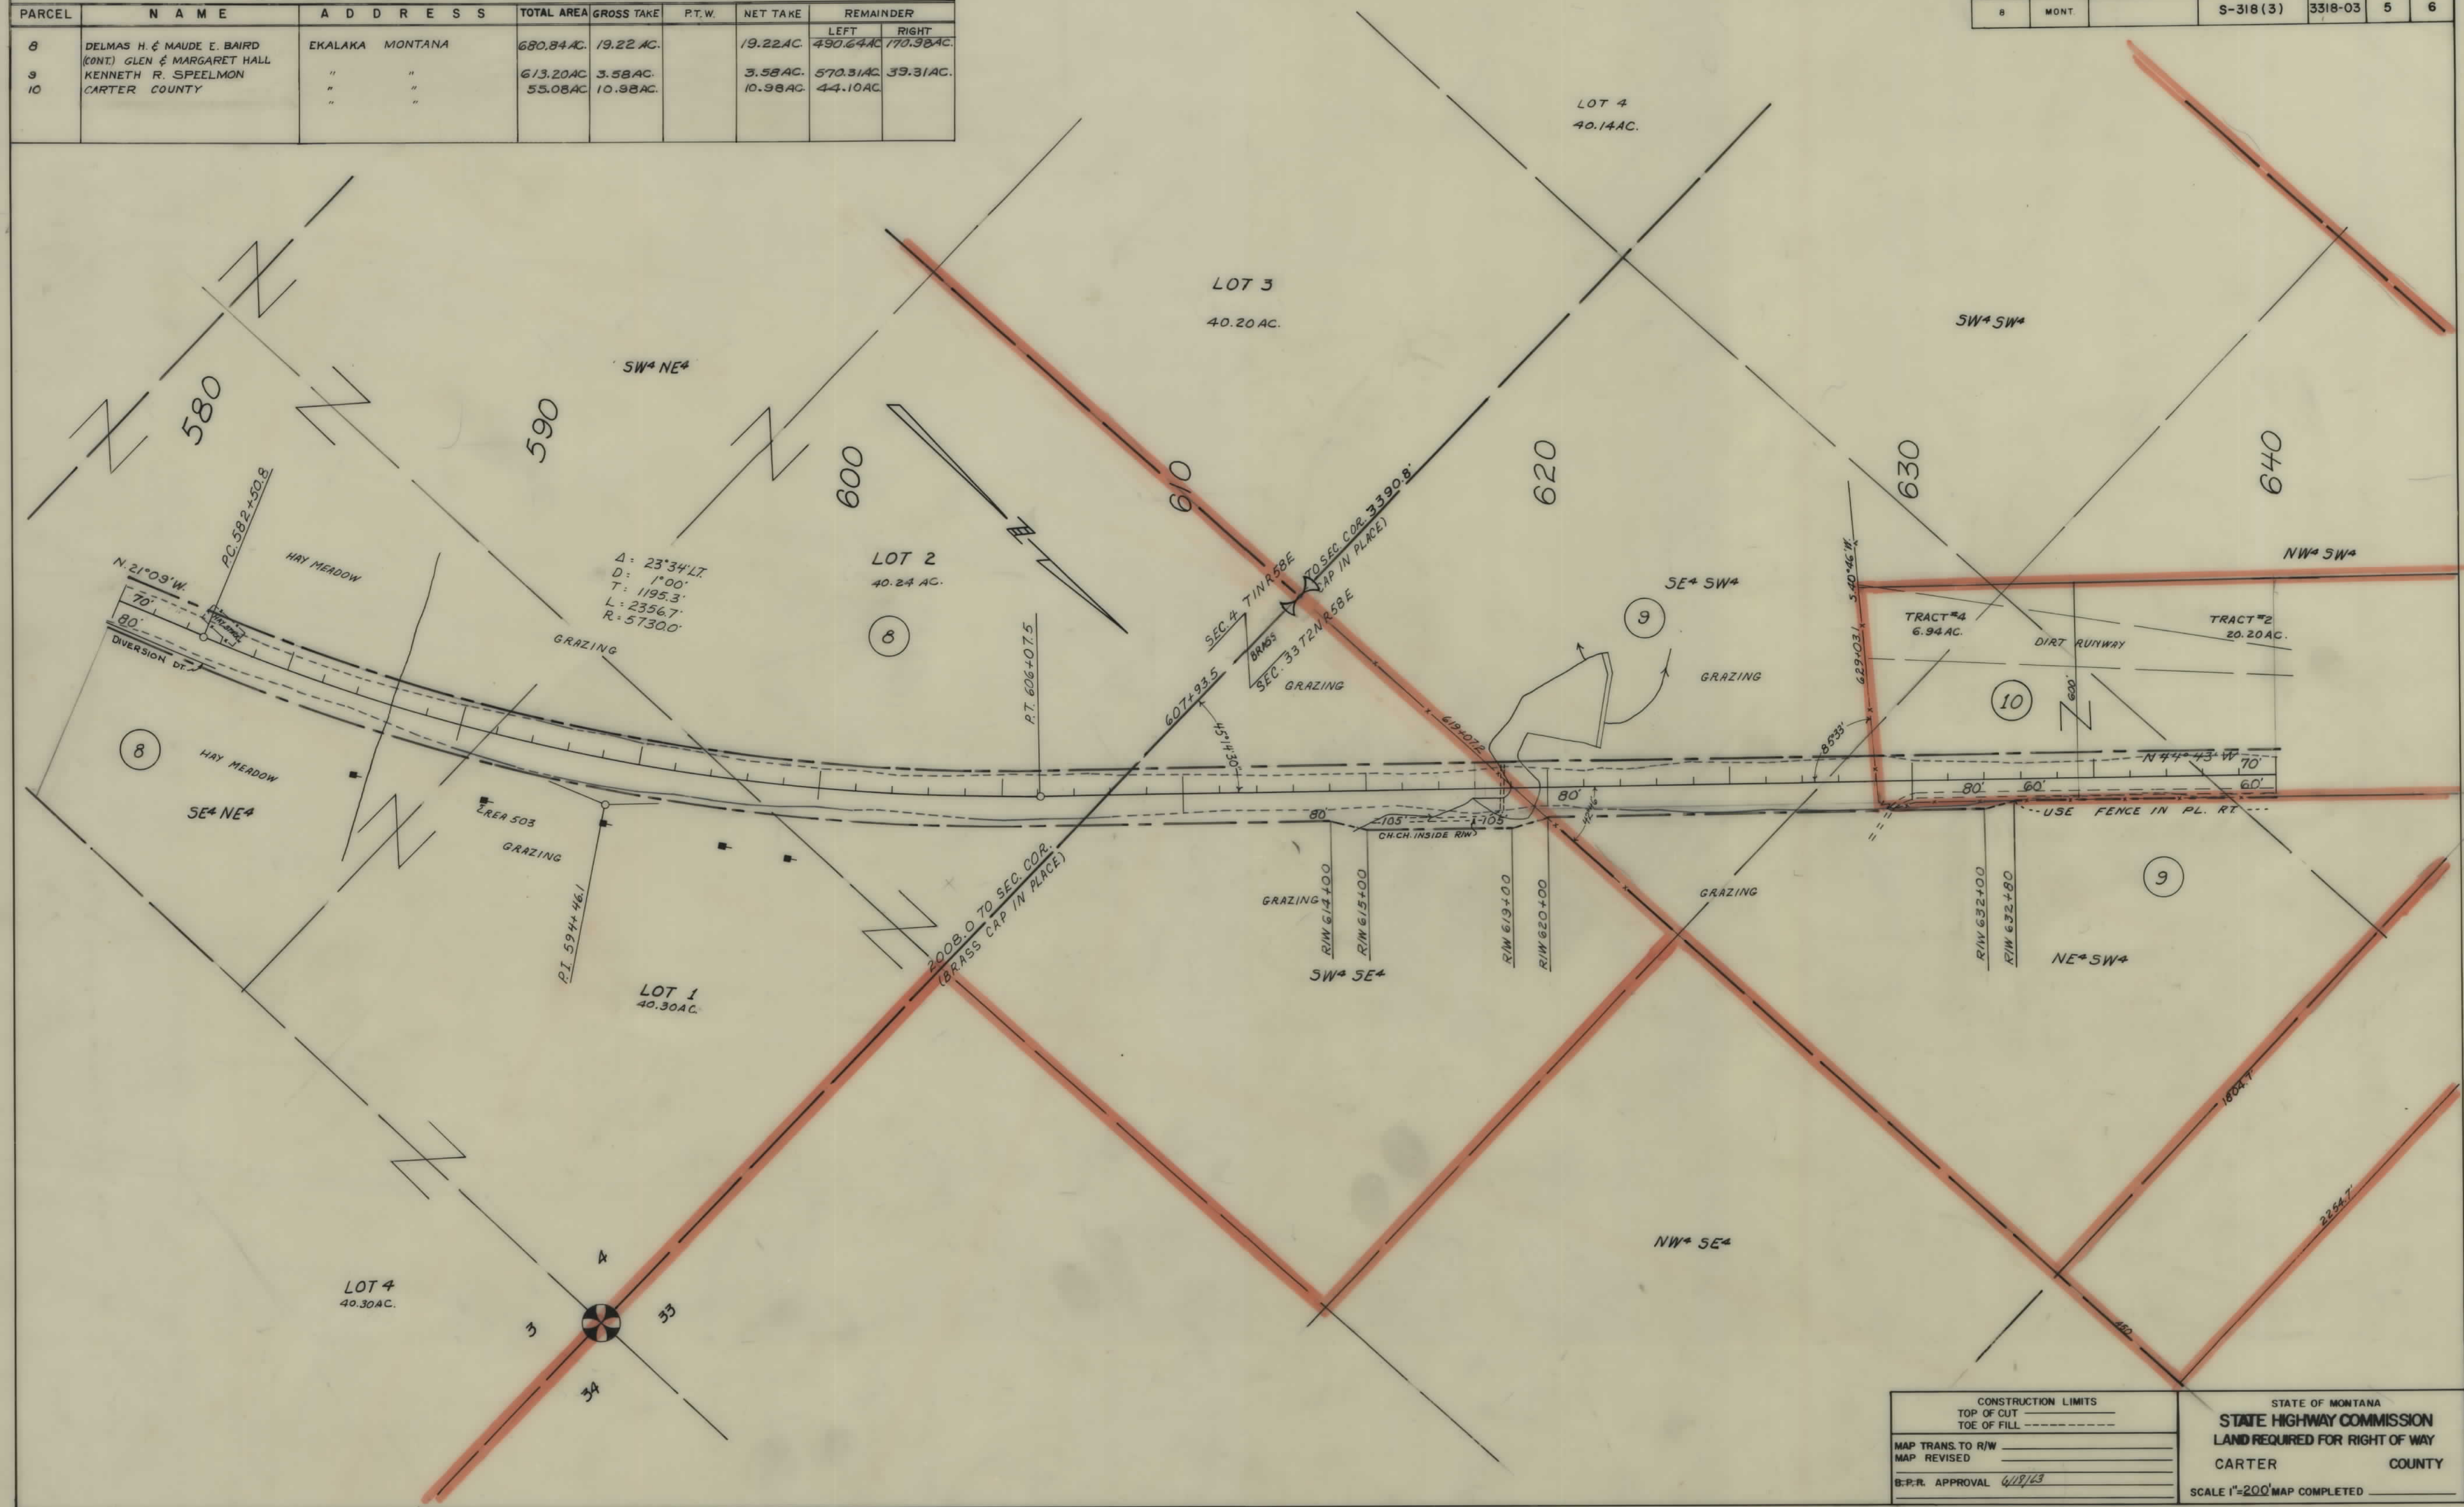

CONSTRUCTION LIMITS TOP OF CUT TOE OF FILL		STATE OF MONTANA STATE HIGHWAY COMMISSION LAND REQUIRED FOR RIGHT OF WAY	
MAP TRANS. TO R/W MAP REVISED		CARTER COUNTY	
B.P.R. APPROVAL 6/18/63		SCALE 1"=200' MAP COMPLETED	

OWNERSHIPS								
PARCEL	N A M E	A D D R E S S	TOTAL AREA	GROSS TAKE	R.T.W. ACREAGE	NET TAKE	REMAINDER LT.	REMAINDER RT.
9	KENNETH R. SPEELMON	EKALAKA, MONTANA	613.20 AC.	5.58 AC.		3.58 AC.	570.31 AC.	39.31 AC.
10	CARTER COUNTY	" "	55.08 AC.	10.98 AC.		10.98 AC.	44.10 AC.	
11	ROBERT W. TOOKE	" "	6.28 AC.	0.40 AC.		5.88 AC.		
12	EUGENE H. & LORNA D. TURBIVILLE	" "	63.47 AC.	6.65 AC.		6.65 AC.	13.06 AC.	43.76 AC.
13	KENNETH K. KINS	" "	1.88 AC.	0.56 AC.		0.56 AC.	0.40 AC.	0.92 AC.

FED. ROAD DIST. NO.	STATE	FED. AID PROJECT NUMBERS		STATE NO.	SHEET NO.	TOTAL SHEETS
		CONST. NO.	R/W NO.			
8	MONT.		S-318(3)	3318-03	6	6

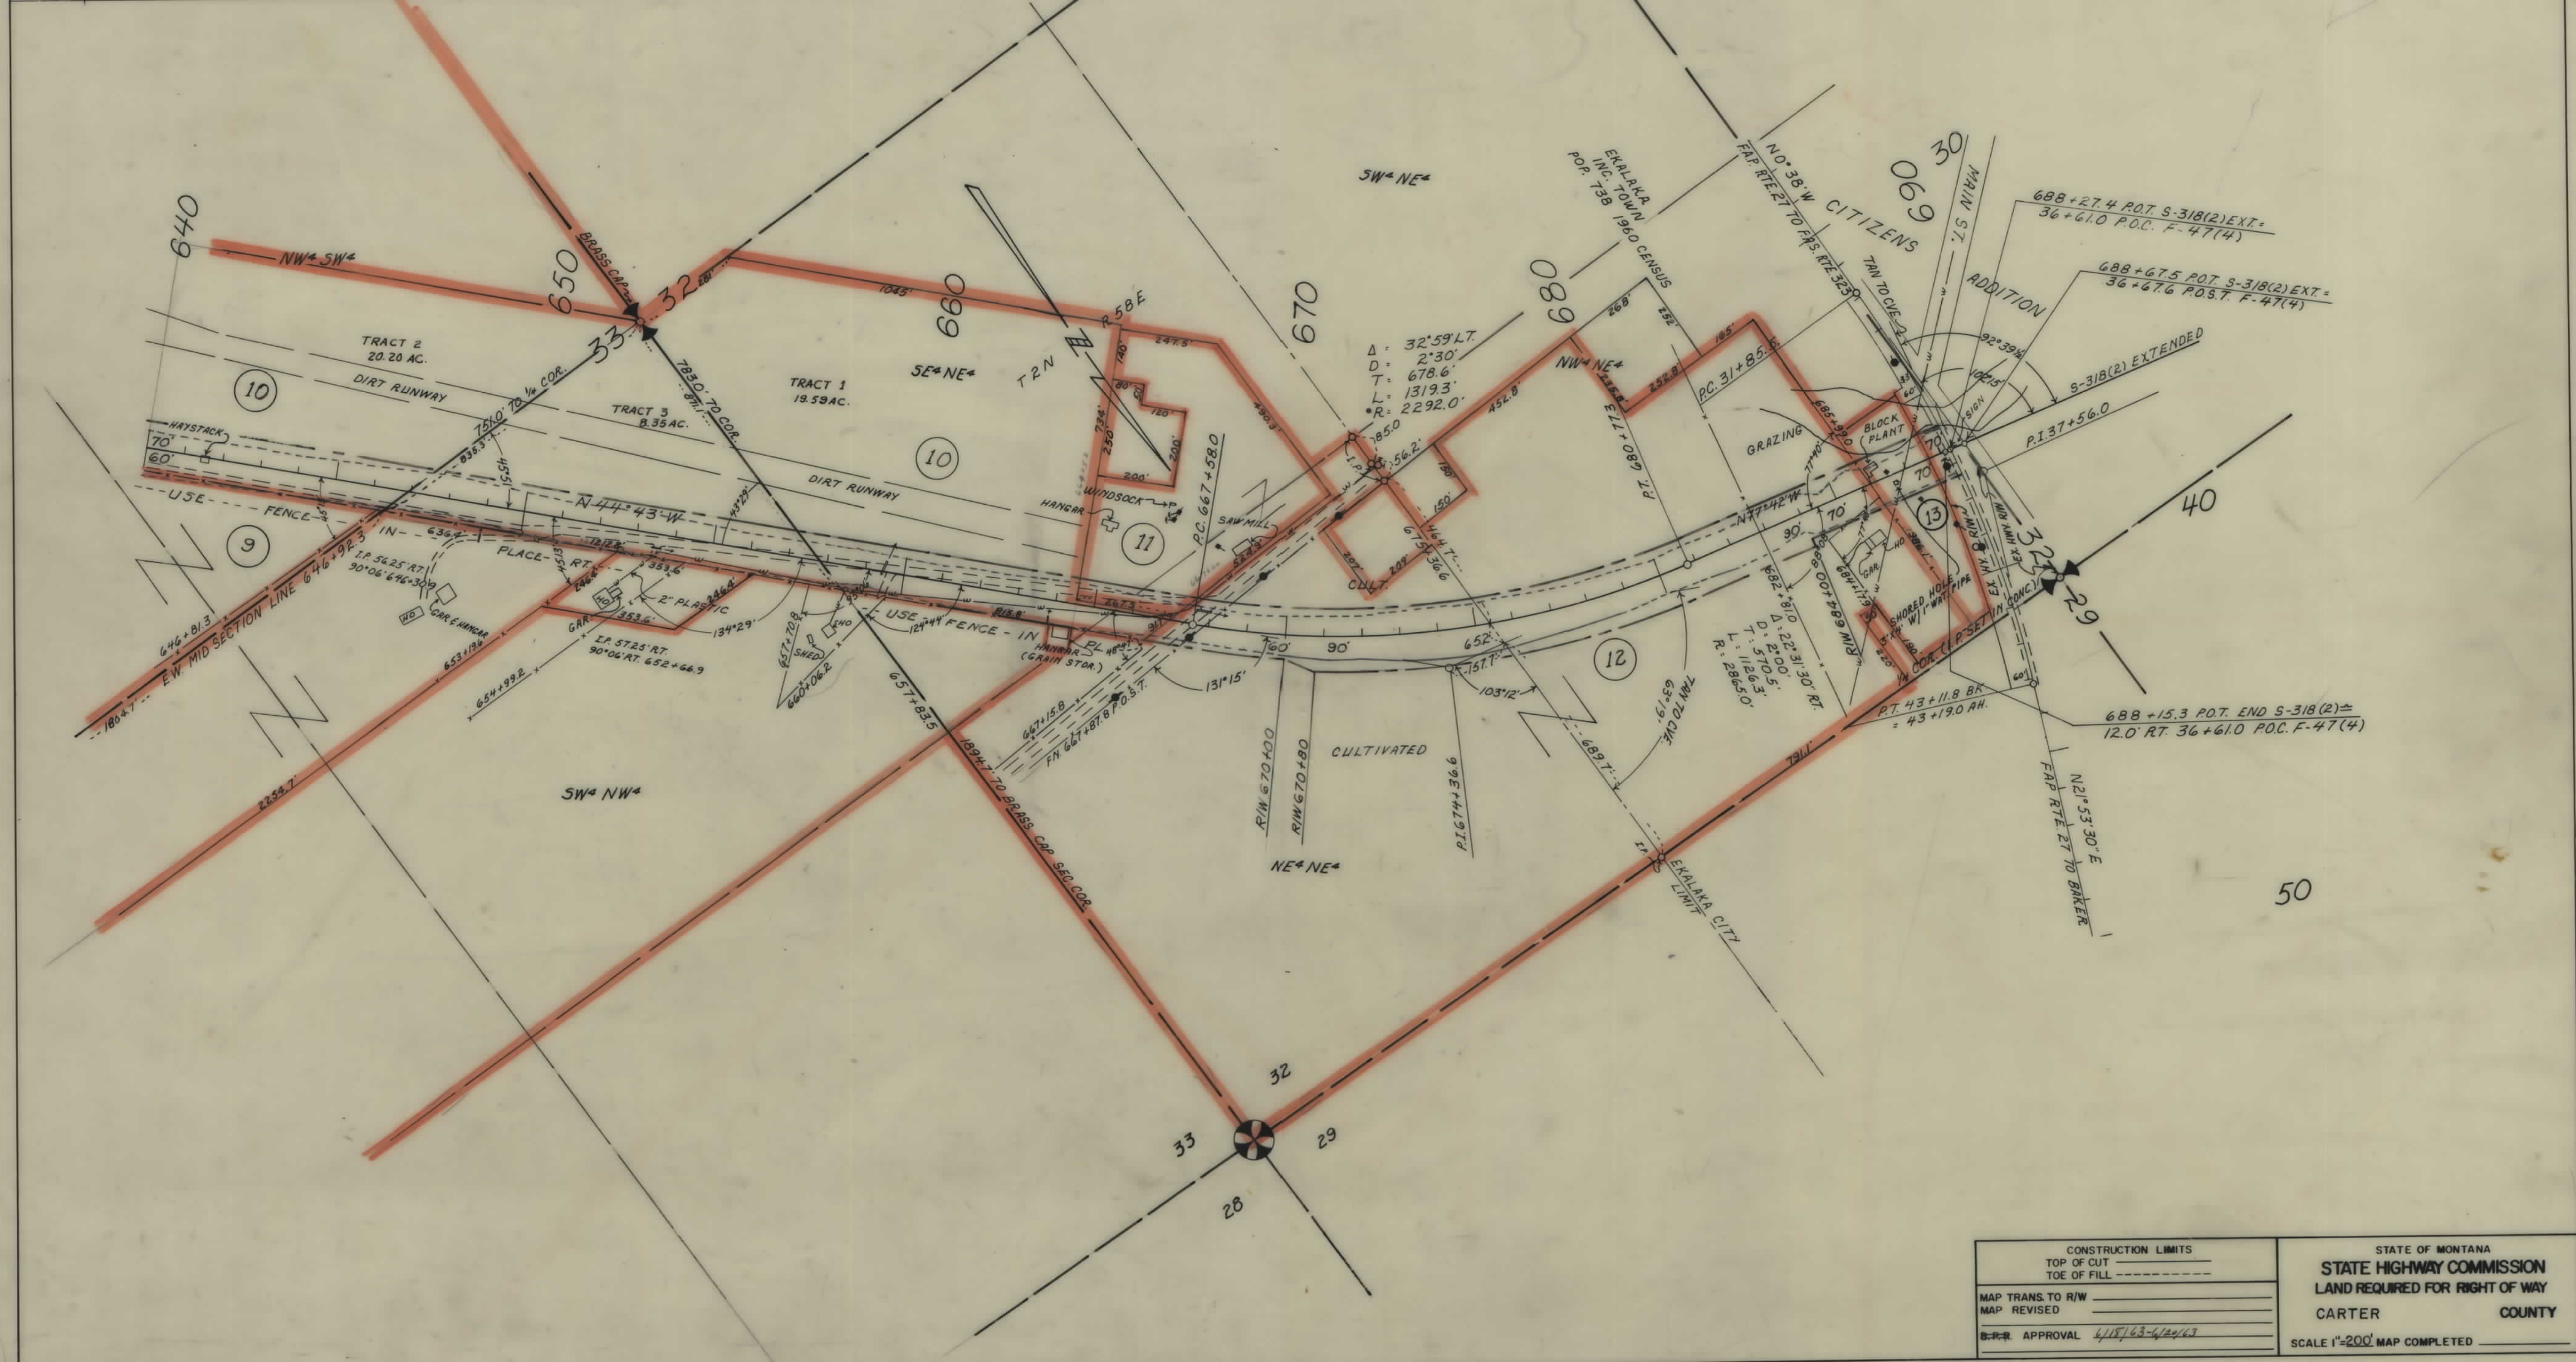

CONSTRUCTION LIMITS TOP OF CUT TOE OF FILL		STATE OF MONTANA STATE HIGHWAY COMMISSION LAND REQUIRED FOR RIGHT OF WAY	
MAP TRANS. TO R/W		CARTER COUNTY	
MAP REVISED		SCALE 1"=200' MAP COMPLETED	
B-R-R APPROVAL 6/15/63-6/24/63			