


PLANS

NOT

TO

SCALE

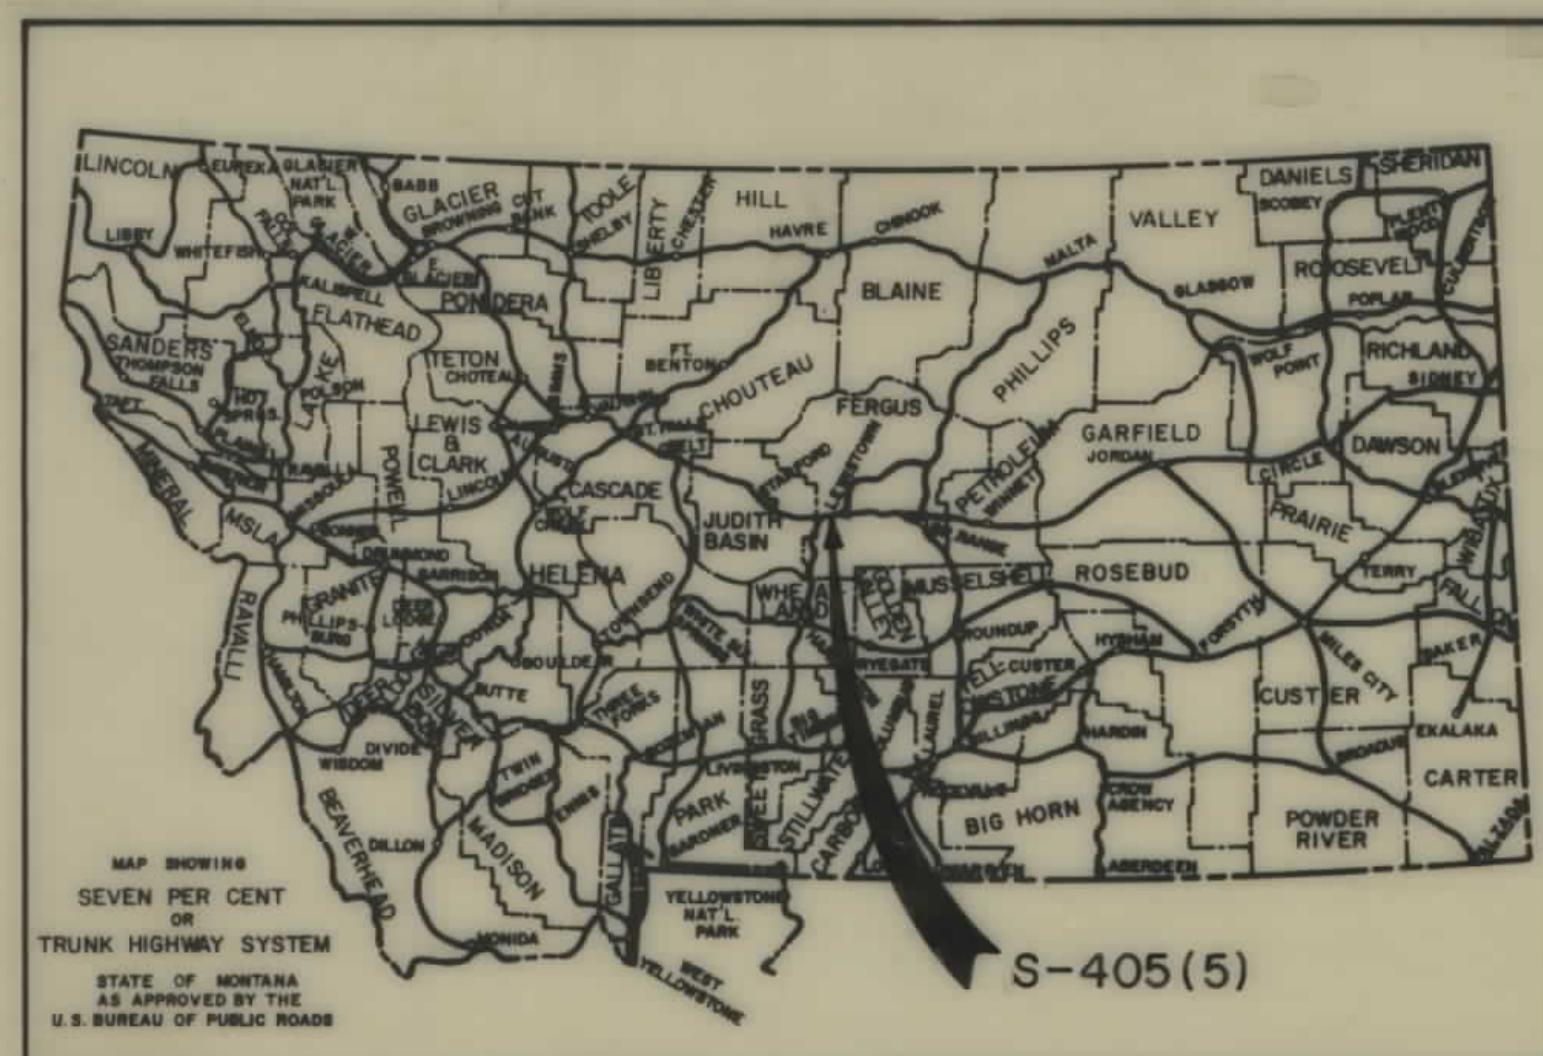

MAP SHOWING
SEVEN PER CENT
OR
TRUNK HIGHWAY SYSTEM
STATE OF MONTANA
AS APPROVED BY THE
U.S. BUREAU OF PUBLIC ROADS

S-405(5)

STATE OF MONTANA

STATE HIGHWAY COMMISSION



RIGHT OF WAY PLAN OF
FEDERAL AID PROJECT NO. S-405(5) R/W
S-405() CONST.

LEWISTOWN-HANOVER-JUDITH RIVER

4.580 MILES

CONVENTIONAL SIGNS

RIGHT OF WAY LINE	---
CENTERLINE (C) OR PROJECTED LINE	---
ST'D. CENTERLINE	---
PARCEL NUMBER	②
OWNERSHIP BOUNDARY	---
R/W USE EXISTING R/W LT OR RT	---
PRESENT TRAVELED WAY (R/W)	---
R/W LINE FENCED	---
RAILROAD R/W	---
CONSTRUCTION LIMITS	CUT --- FILL ---
FENCE LINE	---
CONTROL OF ACCESS WITH FENCE	---
CONTROL OF ACCESS WITHOUT FENCE	---
GATE IN FENCE	---
CATTLE GUARD=24'	---
STATE & NATIONAL BORDER LINES	---
CITY OR TOWN LIMITS LINE	---
COUNTY LINE	---
RESERVATION LINE	---
TOWNSHIP & SECTION LINE	---
1/2 SECTION LINE	---
1/4 SECTION LINE	---
SECTION CORNER	FOUND UNFOUND
1/4 SECTION COR.	---
1/6 SECTION COR.	---
CENTER OF SECTION	---
TELEPHONE OR TELEGRAPH POLES IN PLACE	---
POWER POLES IN PLACE	---
TEL OR TEL OR POWER POLES TO BE MOVED	---
NEW PIPES	---
OLD PIPES IN PLACE	---
OUTLET DITCH	---
INLET DITCH	---
DITCHES	---
CHANNEL CHANGES	CH. CH. ---
BRIDGE	---
RAILROADS	---

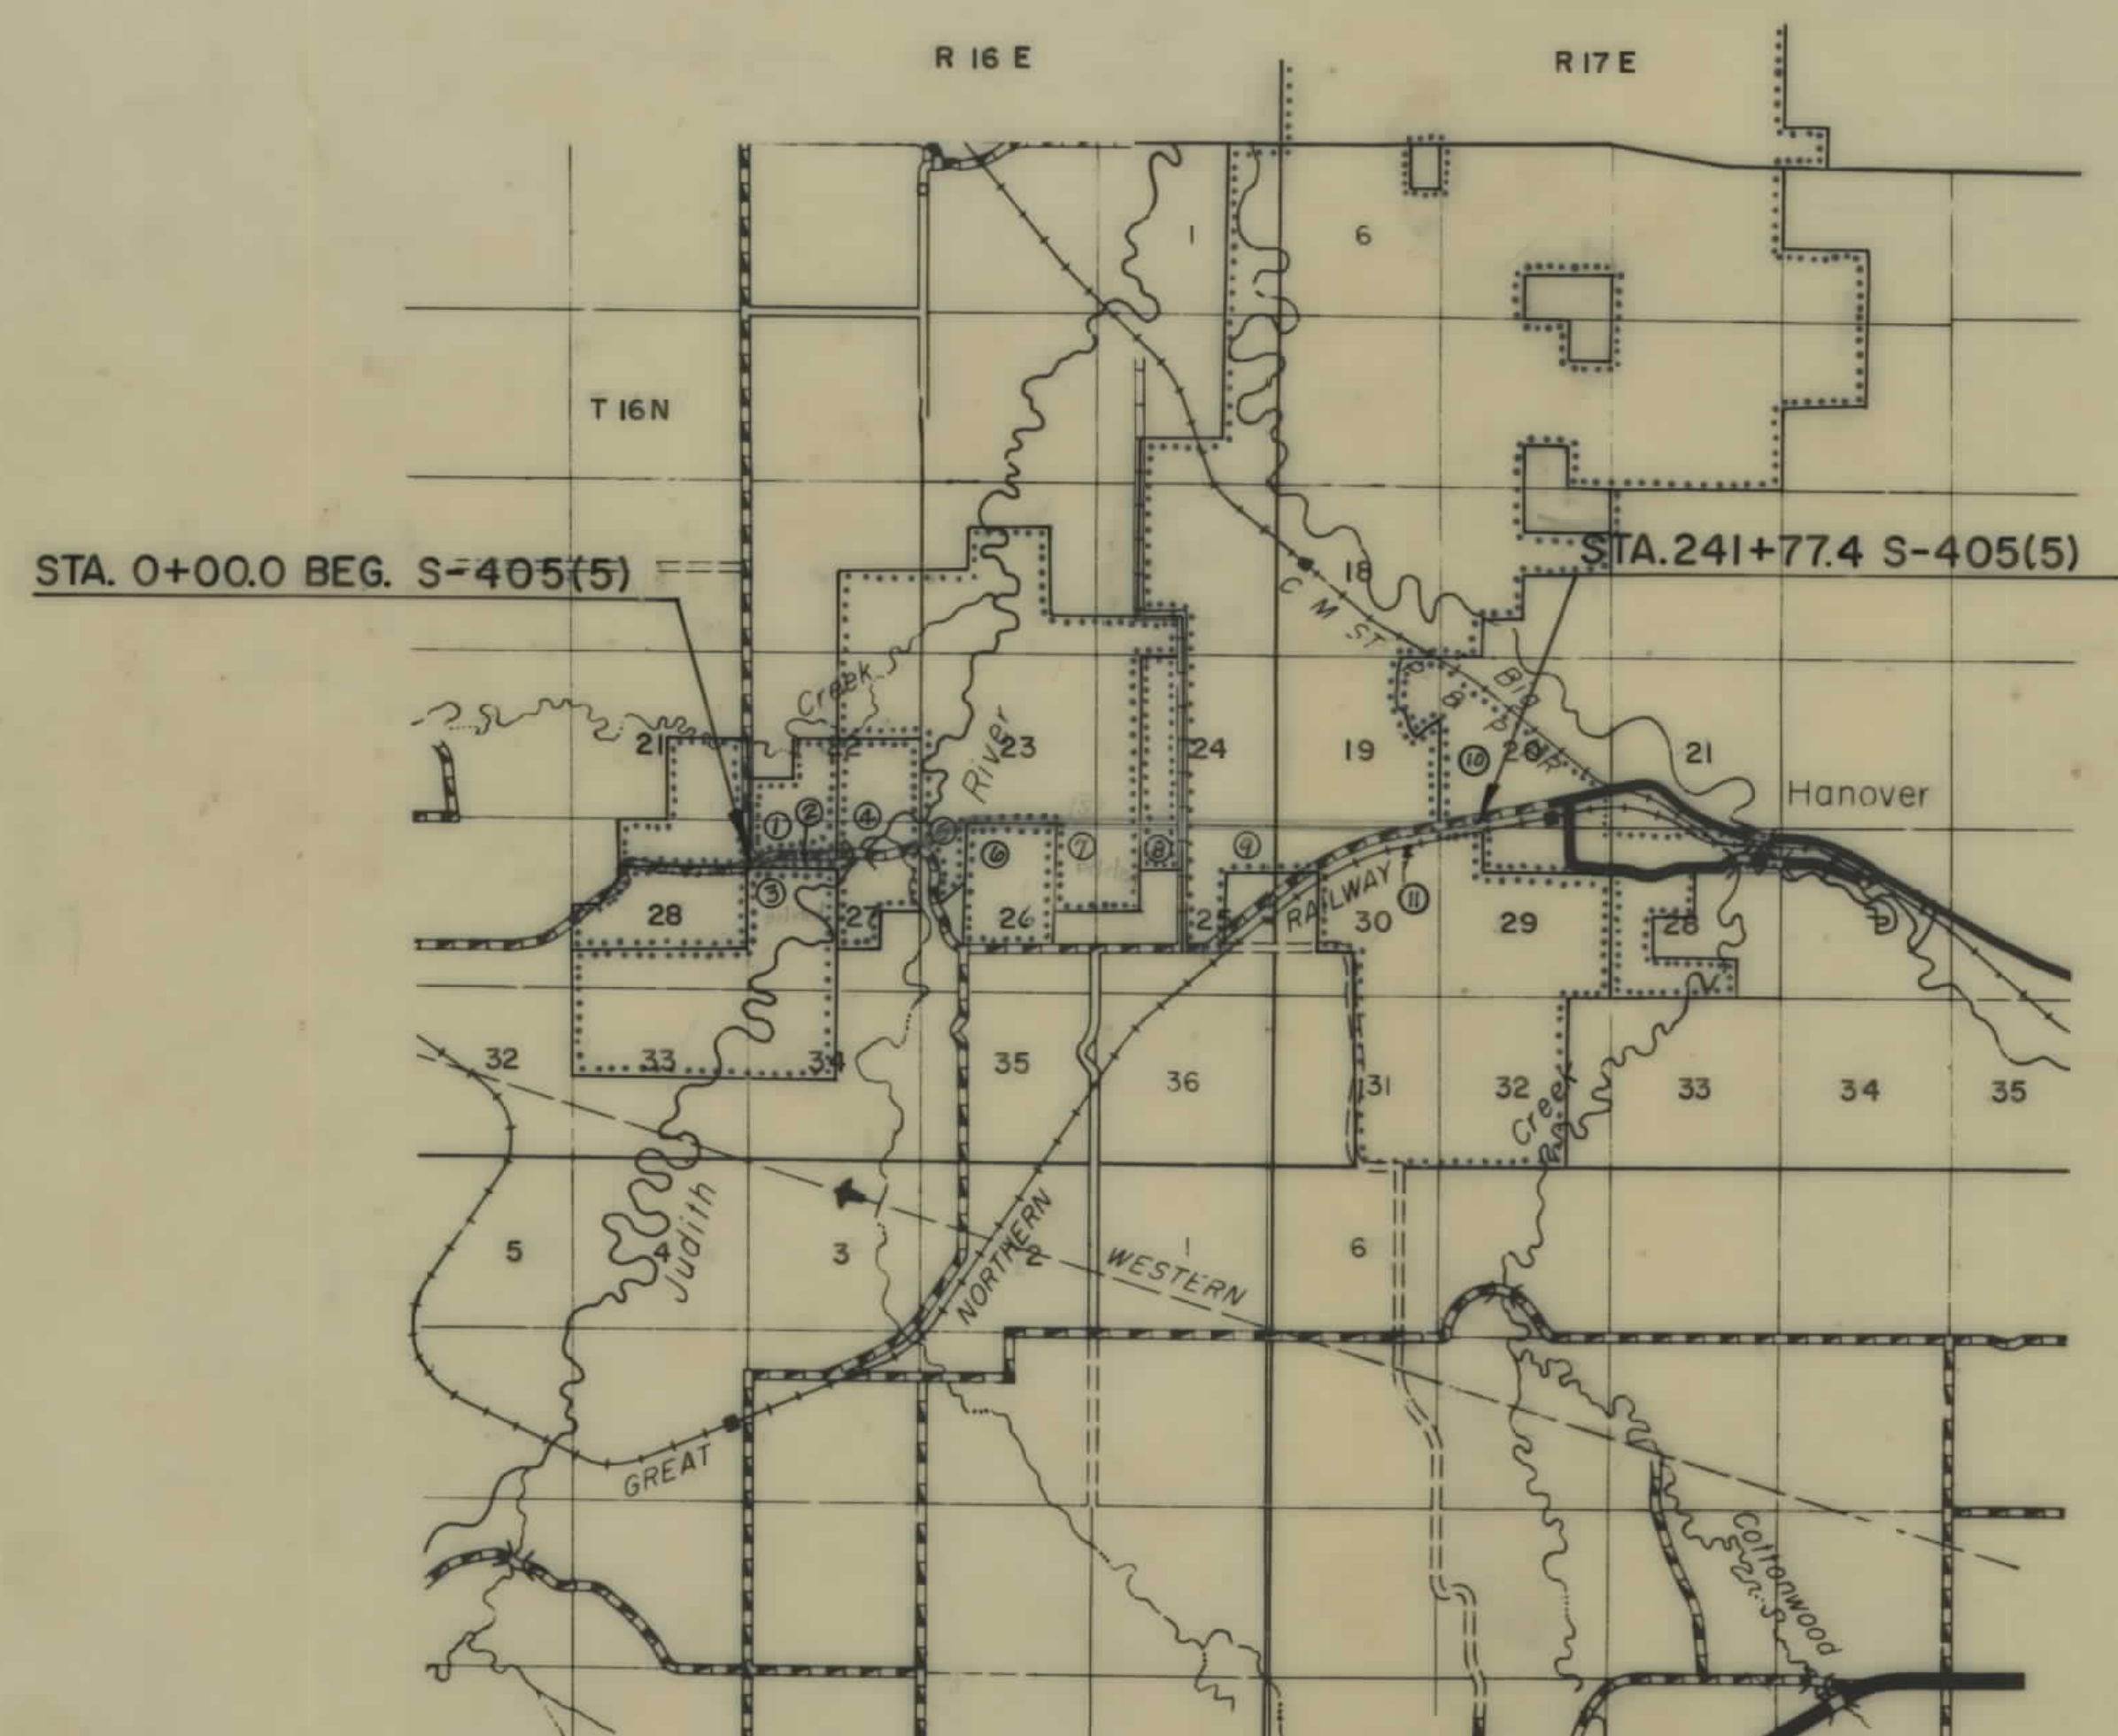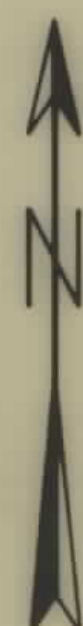

FED. ROAD DIST. NO.	STATE OF	FED. AID PROJECT NUMBERS	STATE NO.	SHEET NO.	TOTAL SHEETS
8	MONTANA	CONST. NO. R/W NO.	3405-05	1	5

LEWISTOWN-HANOVER-JUDITH RIVER

INDEX

PARCEL NO.	OWNERSHIPS	SHEET NO.
1	LEO J. MILLER	2
2	HENRY BARTH, LEONA	2
4-A	EDWARD J. & DOROTHY MAJERUS	2
4	EDWARD J. & DOROTHY MAJERUS	2
5	ALBERT & MARIE ROSE MILLER	2, 3, 4
6	THELMA ARNTZEN	3
8	CHARLES E. COLWELL	4
9	JACOB & PAUL WALTER	4, 5
10	PETER & VIVIAN ANDERSON	5
11	GREAT NORTHERN RAILROAD	5

STATE HIGHWAY COMMISSION OF MONTANA

APPROVED:

March 25 1969

STATE HIGHWAY ENGINEER



U.S. DEPARTMENT OF TRANSPORTATION
FEDERAL HIGHWAY ADMINISTRATION
BUREAU OF PUBLIC ROADS

APPROVED:


DIVISION ENGINEER

DATE

STATE APPR. 3-25-69
6-5-69

OWNERSHIPS									
PARCEL	NAME	ADDRESS	TOTAL AREA	GROSS R/W AREA	P.T.W. AREA	AREA TO BE ACQUIRED	REMAINDER		CONST. PERMIT AREA
1	LEO J. MILLER	ROUTE 2, LEWISTOWN, MONTANA	179.0 AC.	5.3 AC.	3.0 AC.	2.3 AC.	173.7 AC.		
2	HENRY BARTH & LEONA BARTH	DANVERS, MONTANA	21.0 AC.	5.6 AC.	0	5.6 AC.	15.4 AC.		
4-A	EDWARD J. & DOROTHY MAJERUS	ROUTE 2, LEWISTOWN, MONTANA	0.22 AC.	0.22 AC.		0.22 AC.			
4	EDWARD J. & DOROTHY MAJERUS	ROUTE 2, LEWISTOWN, MONTANA	360.0 AC.	11.4 AC.	0.6 AC.	10.8 AC.	216.9 AC.	131.7 AC.	
5	ALBERT & MARIE ROSE MILLER	" " "	365	SHEET	#	3			

FED. ROAD DIST. NO.	STATE OF	FED. AID PROJECT NUMBERS		STATE	SHEET	TOTAL
		CONST NO.	R/W NO.	NO.	NO.	SHEETS
8	MONTANA		S - 405 (5)	3405 - 05	2	5

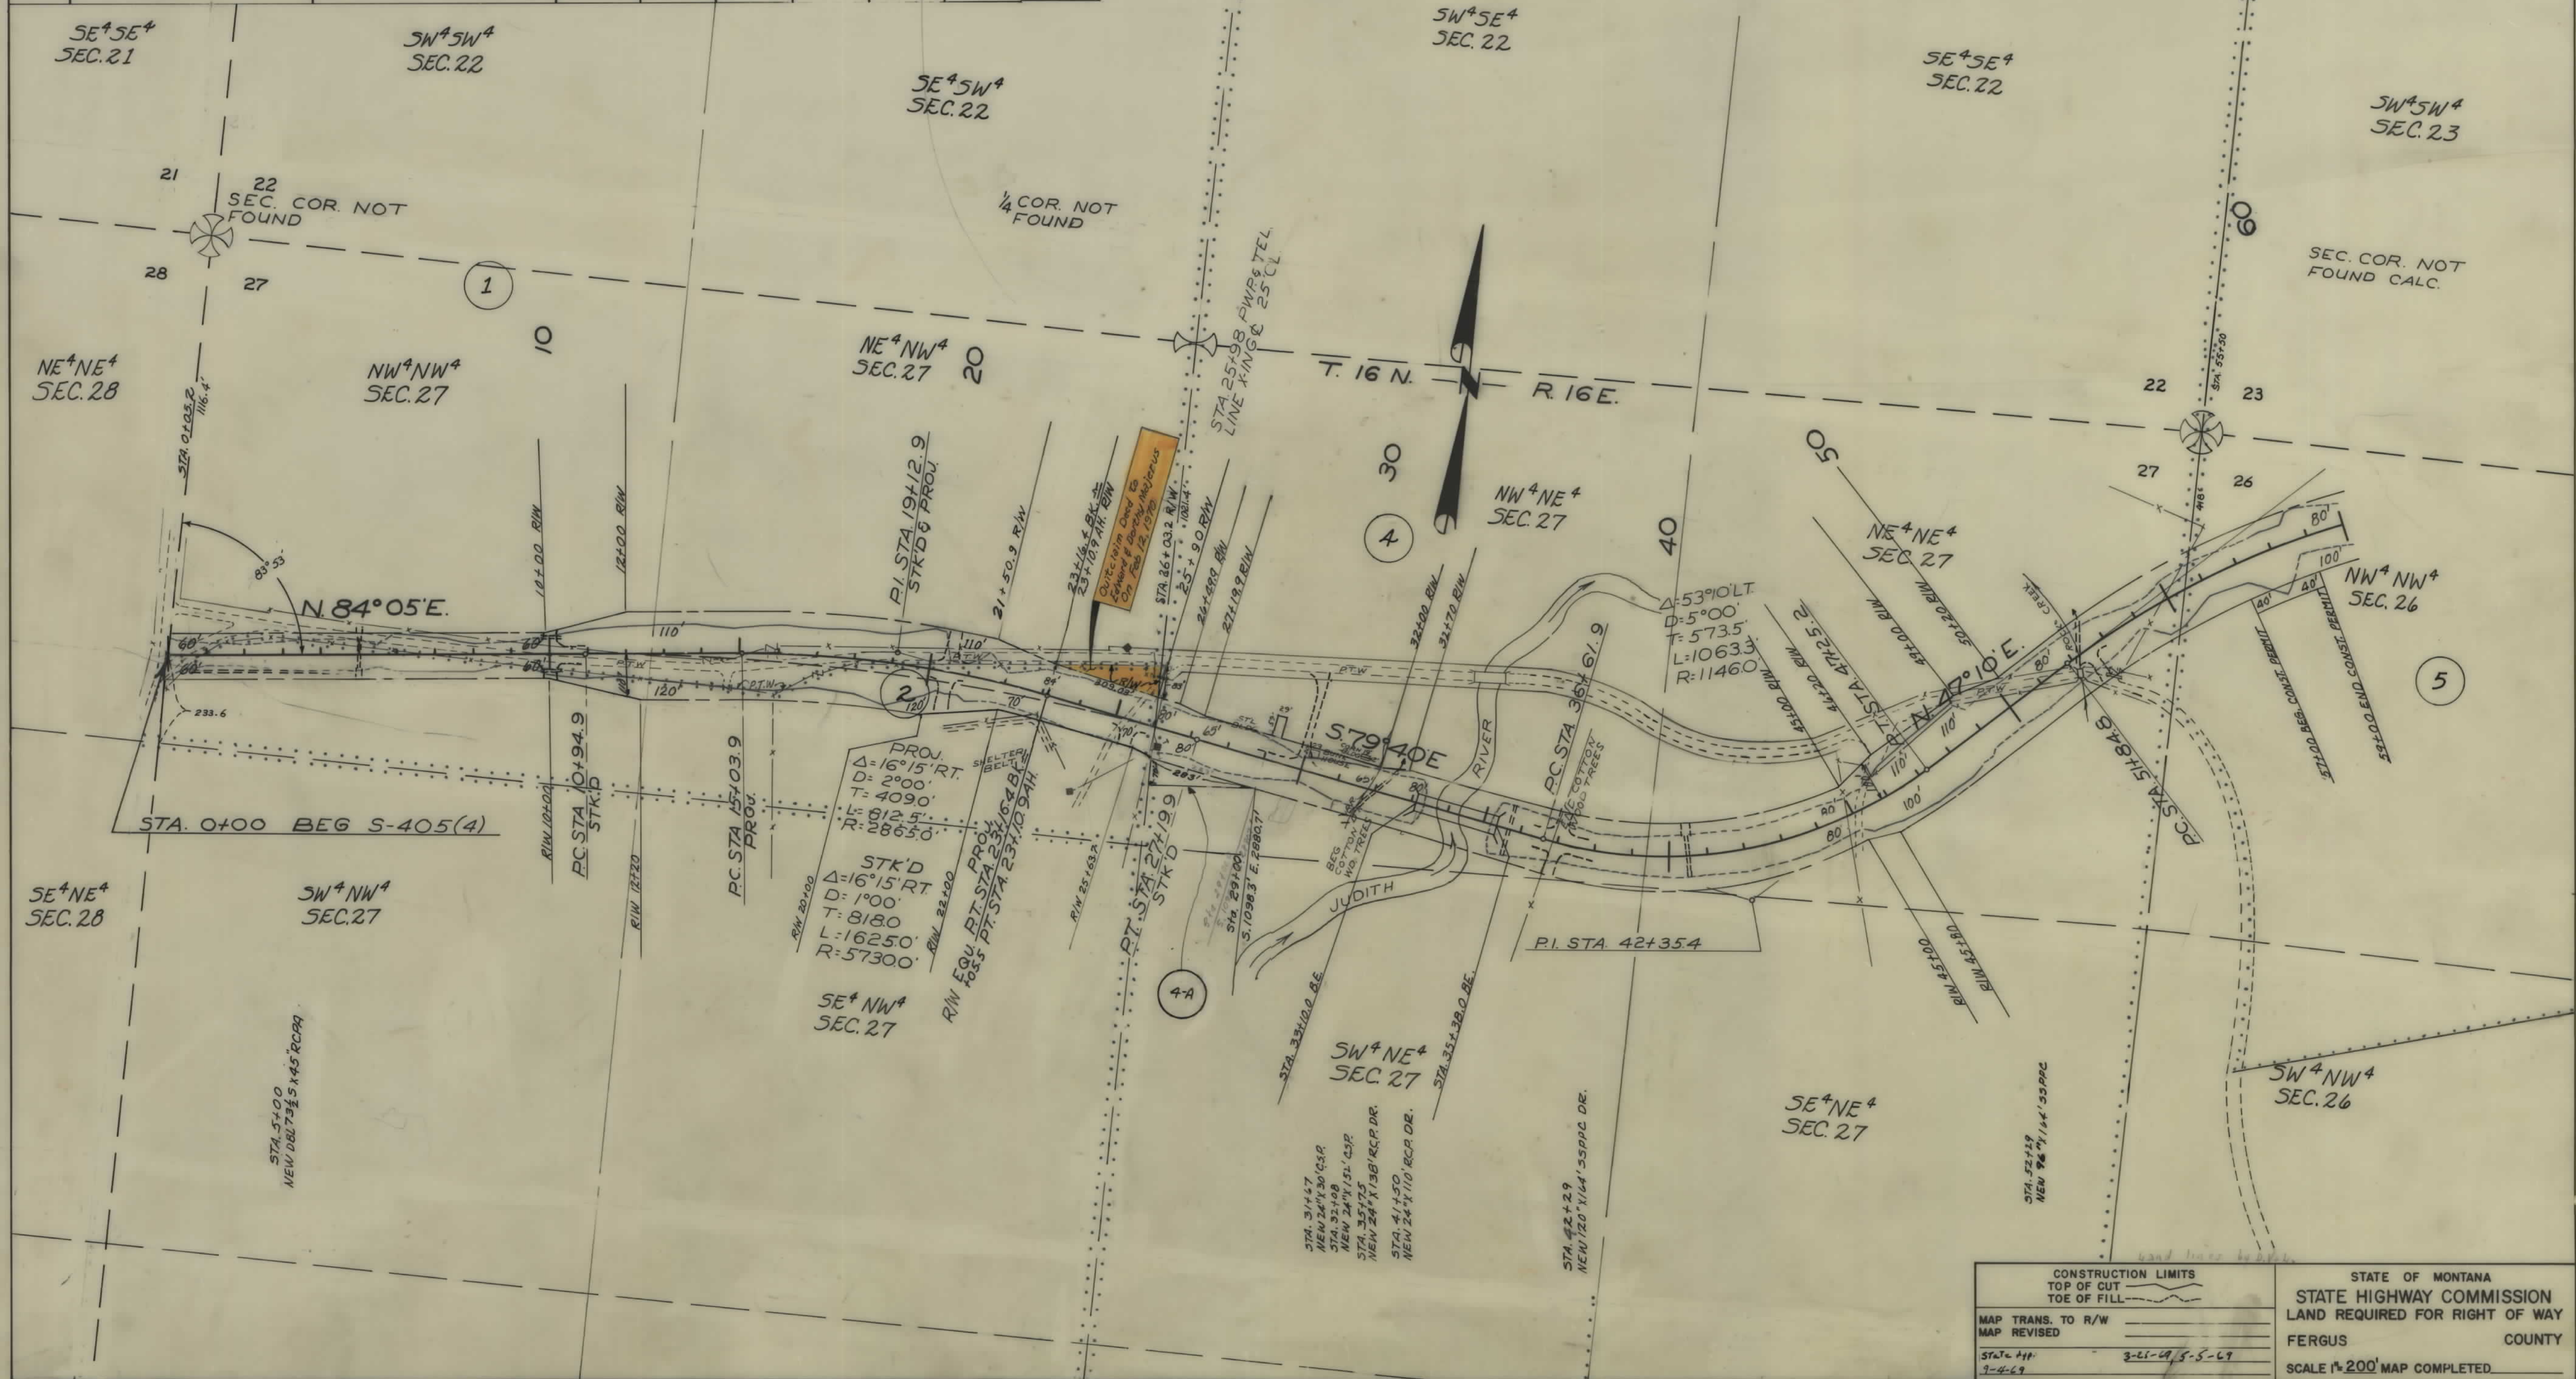

CONSTRUCTION LIMITS		STATE OF MONTANA	
TOP OF CUT	TOE OF FILL	STATE HIGHWAY COMMISSION	
MAP TRANS. TO R/W		LAND REQUIRED FOR RIGHT OF WAY	
MAP REVISED		FERGUS COUNTY	
STA. 4+10		3-21-69 S-5-69	
7-4-69		SCALE 1"=200' MAP COMPLETED	

