


PLANS  
NOT  
TO  
SCALE


FED. ROAD DIST. NO.	STATE	FED. AID PROJ. NO.	R/W NO.	SHEET NO.	TOTAL SHEETS
8	MONT.	F-103(B)	1103-06	1	6

F 103(B) PE & R/W  
F-103(B) Const.

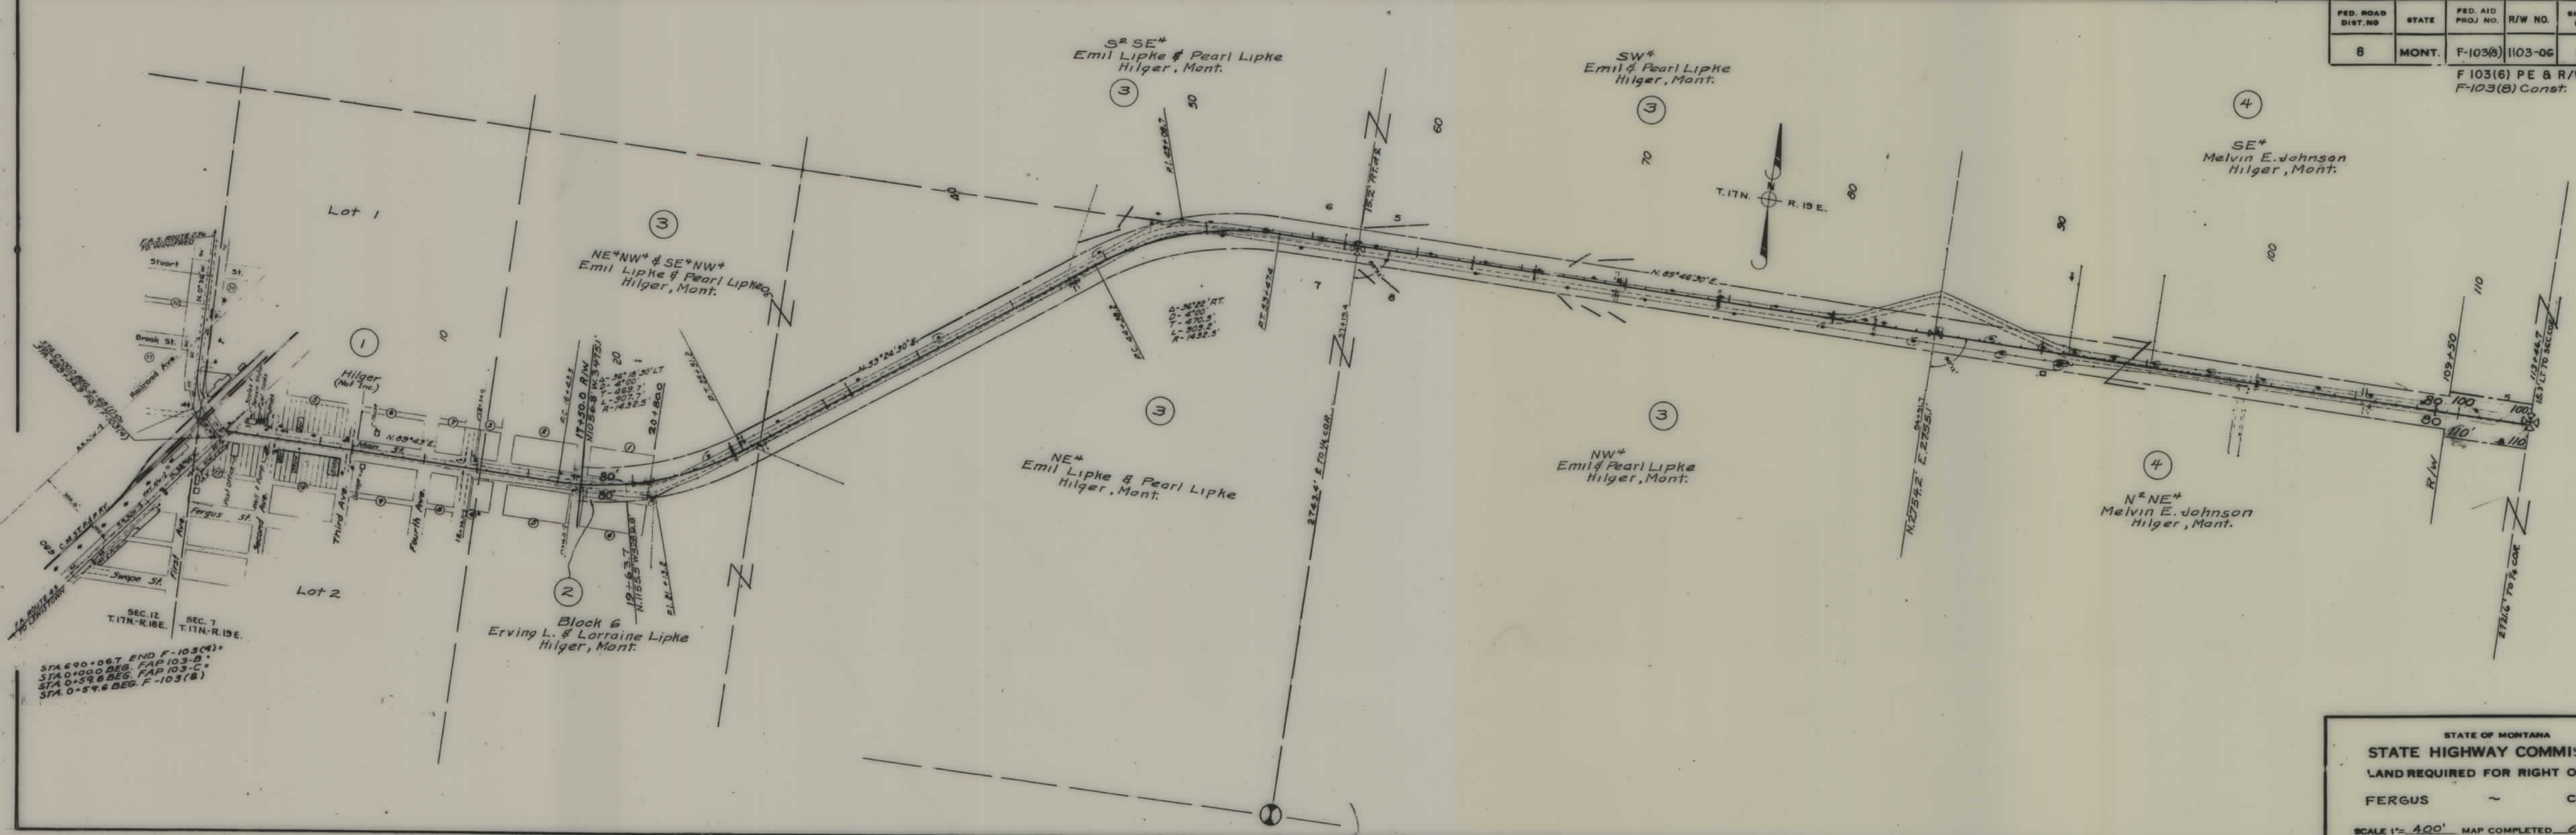

STA 0+00.00 END F-103(B)  
STA 0+00.00 BEG. FAP 103-B  
STA 0+59.8 BEG. FAP 103-C  
STA 0+59.8 BEG. F-103(B)


STATE OF MONTANA  
STATE HIGHWAY COMMISSION  
LAND REQUIRED FOR RIGHT OF WAY  
FERGUS COUNTY  
SCALE 1" = 400' MAP COMPLETED 6 JUNE 56

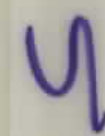



FED. ROAD DIST. NO.	STATE	FED. AID PROJ. NO.	R/W NO.	SHEET NO.	TOTAL SHEETS
8	MONT.	F103(B)	1103-06	2	C


F103(B) PE & R/W  
F103(B) Const.

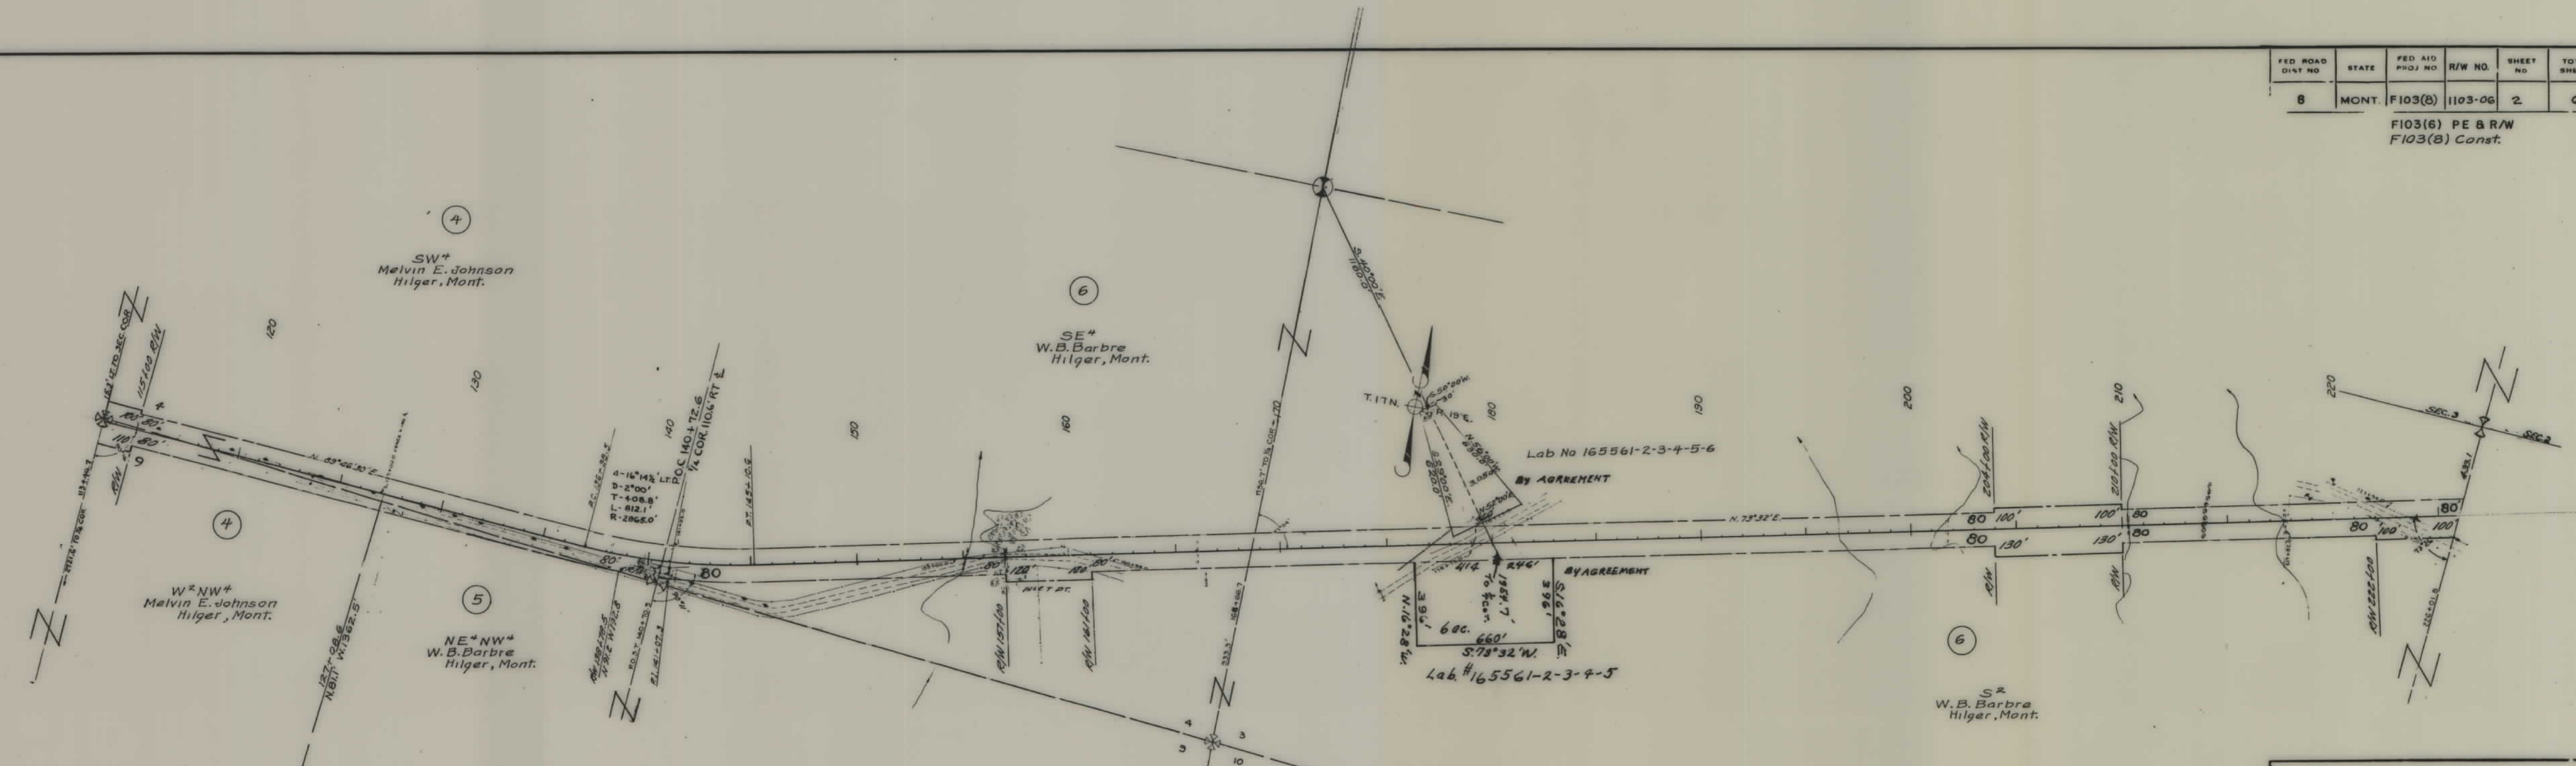

STATE OF MONTANA  
 STATE HIGHWAY COMMISSION  
 LAND REQUIRED FOR RIGHT OF WAY  
 FERGUS COUNTY  
 SCALE 1" = 400' MAP COMPLETED 6 June 58

FED. ROAD DIST. NO.	STATE	FED. AID PROJ. NO.	R/W NO.	SHEET NO.	TOTAL SHEETS
8	MONT.	F 103(8)	1103-08	3	G

F-103(8) PE & R/W  
F-103(8) Const.

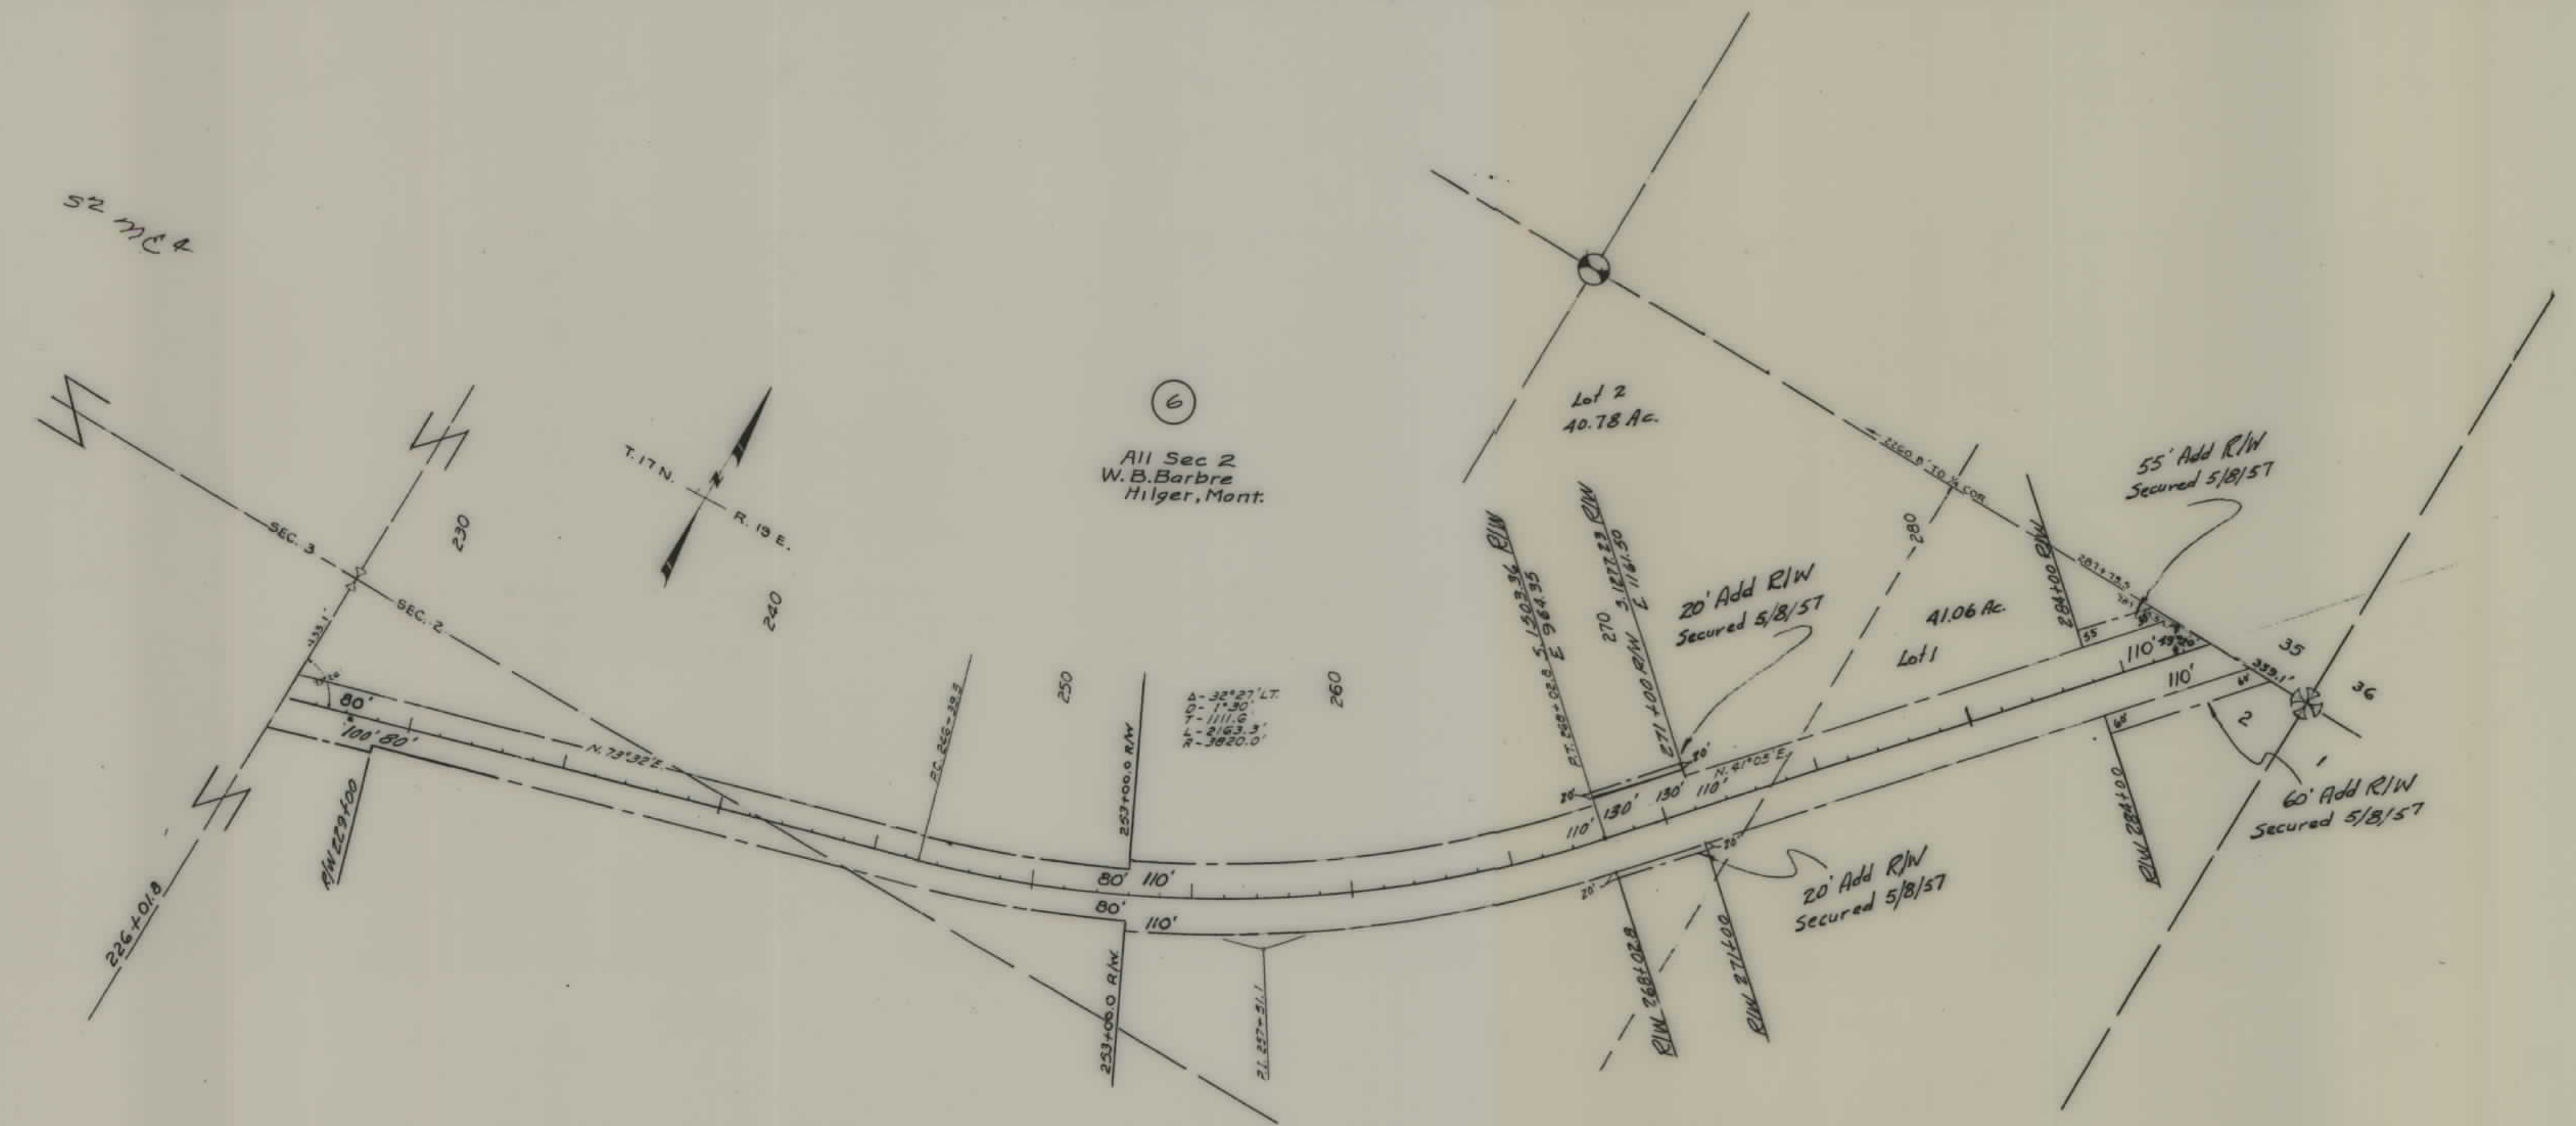


STATE OF MONTANA  
STATE HIGHWAY COMMISSION  
LAND REQUIRED FOR RIGHT OF WAY  
FERGUS COUNTY  
SCALE 1" = 400' MAP COMPLETED 6-JUNE 56



FED ROAD DIST NO	STATE	FED. AID PROJ. NO.	R/W NO.	SHEET NO.	TOTAL SHEETS
8	MONT.	F103(8)	1103-06	4	6

F-103(6) PE & R/W  
F-103(8) Const.

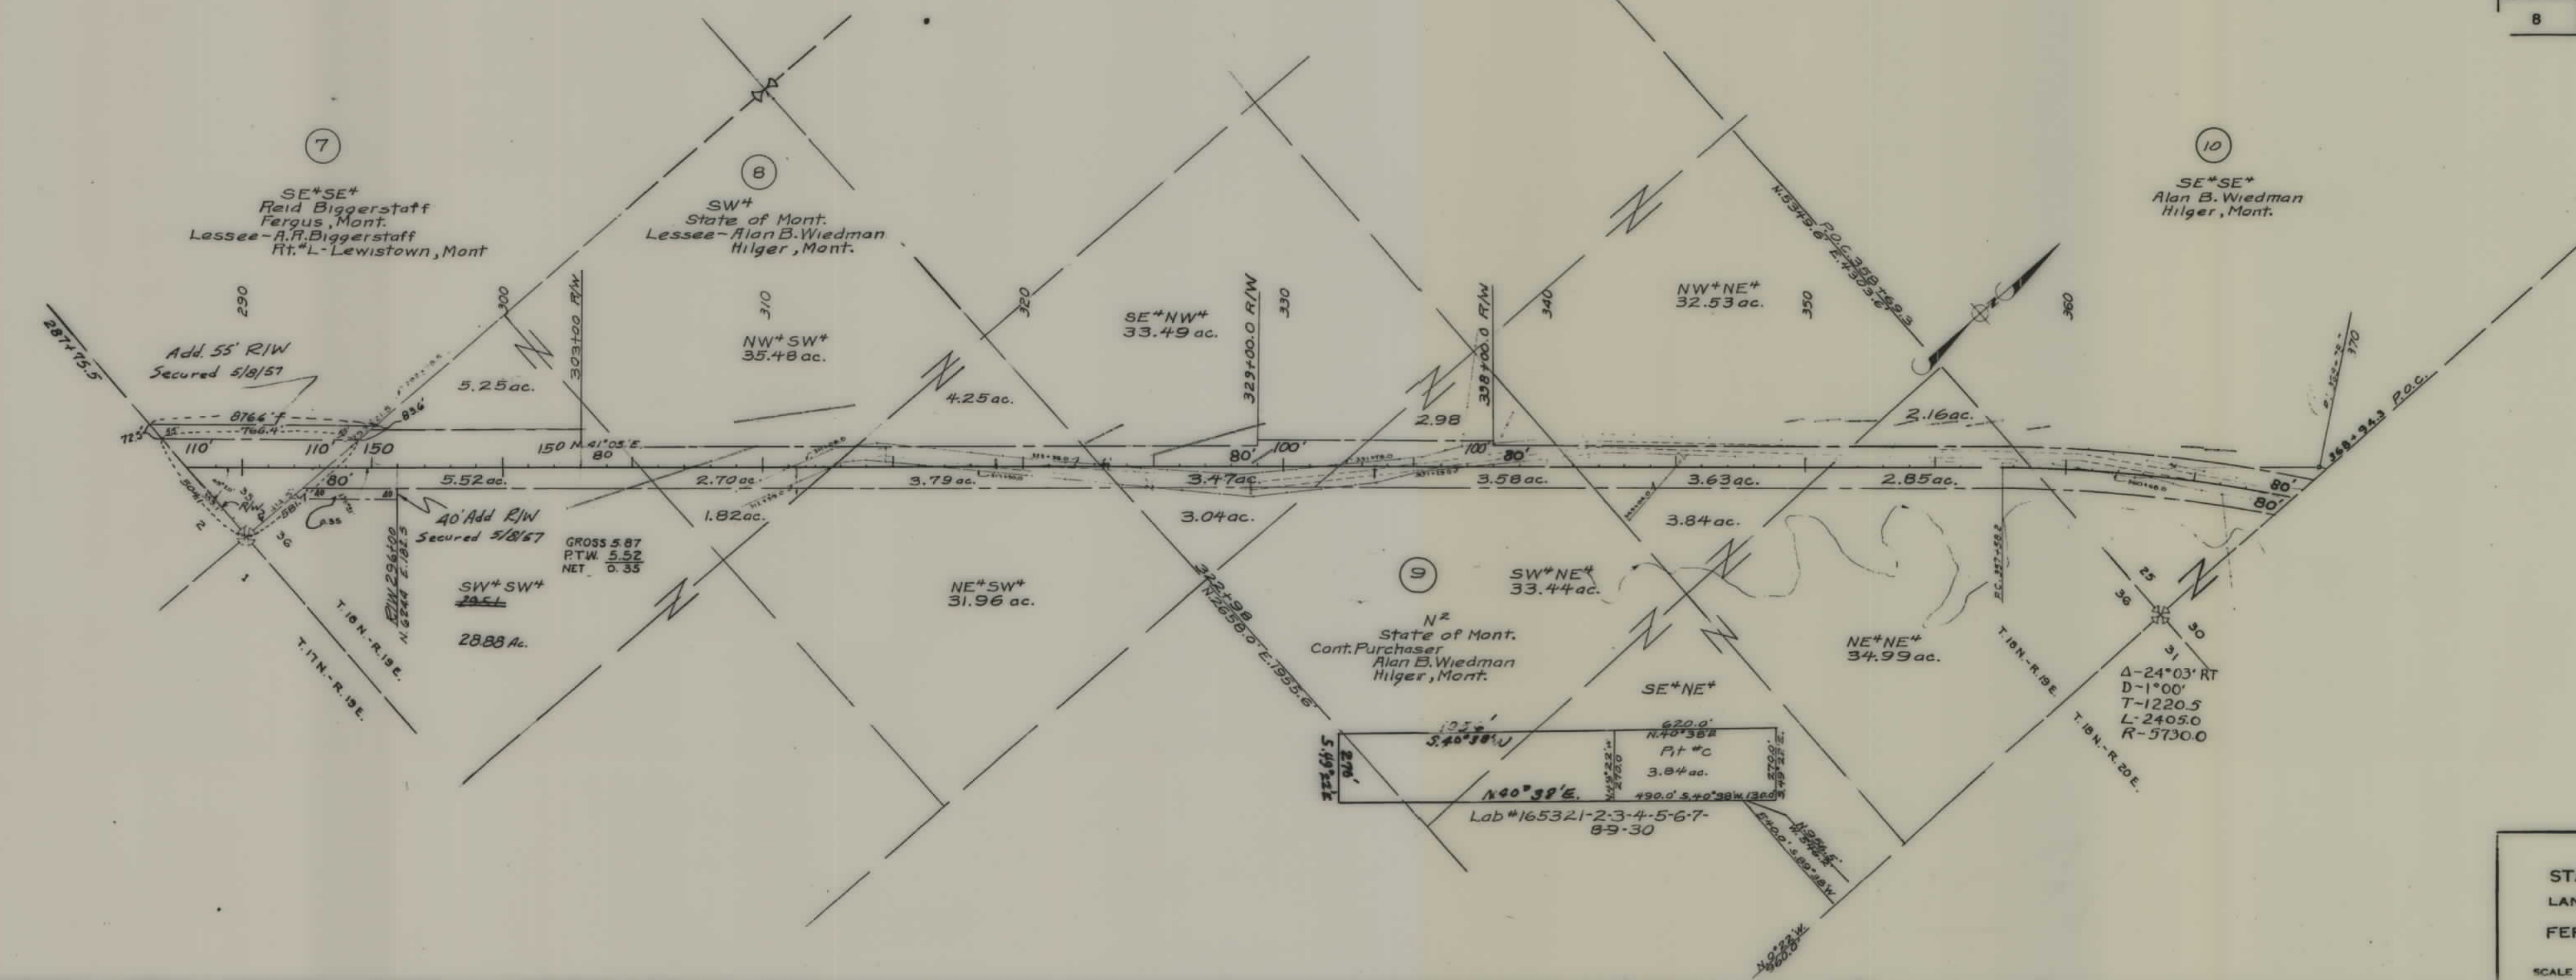


STATE OF MONTANA  
STATE HIGHWAY COMMISSION  
LAND REQUIRED FOR RIGHT OF WAY  
FERGUS COUNTY  
SCALE 1" = 400' MAP COMPLETED 6 June 56




FED. ROAD DIST. NO.	STATE	FED. AID PROJ. NO.	R/W NO.	SHEET NO.	TOTAL SHEETS
8	MONT.	F 103(8)	1103-06	5	6

F-103(6) PE & R/W  
F-103(8) Const.

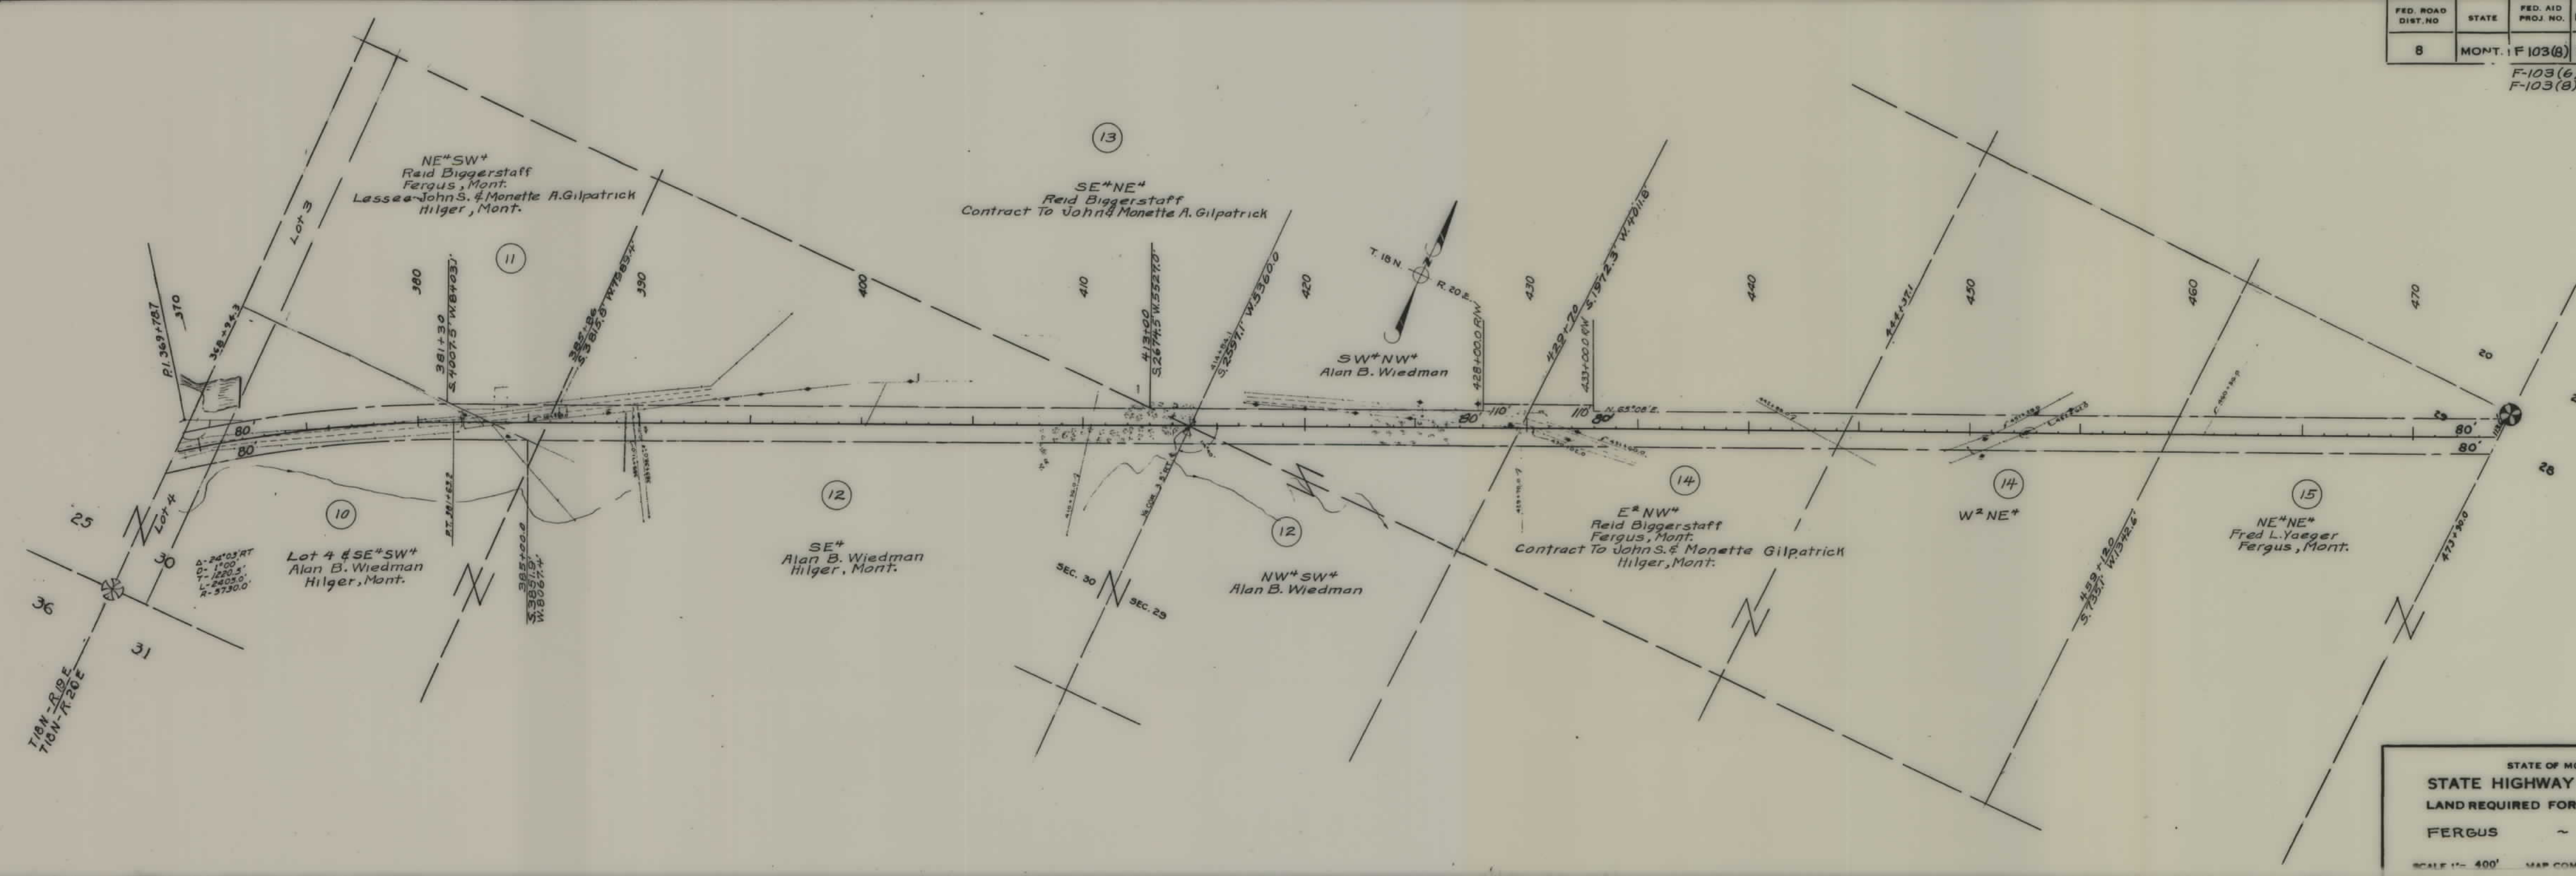

STATE OF MONTANA  
STATE HIGHWAY COMMISSION  
LAND REQUIRED FOR RIGHT OF WAY  
FERGUS COUNTY  
SCALE 1" = 400' MAP COMPLETED 6 June 56



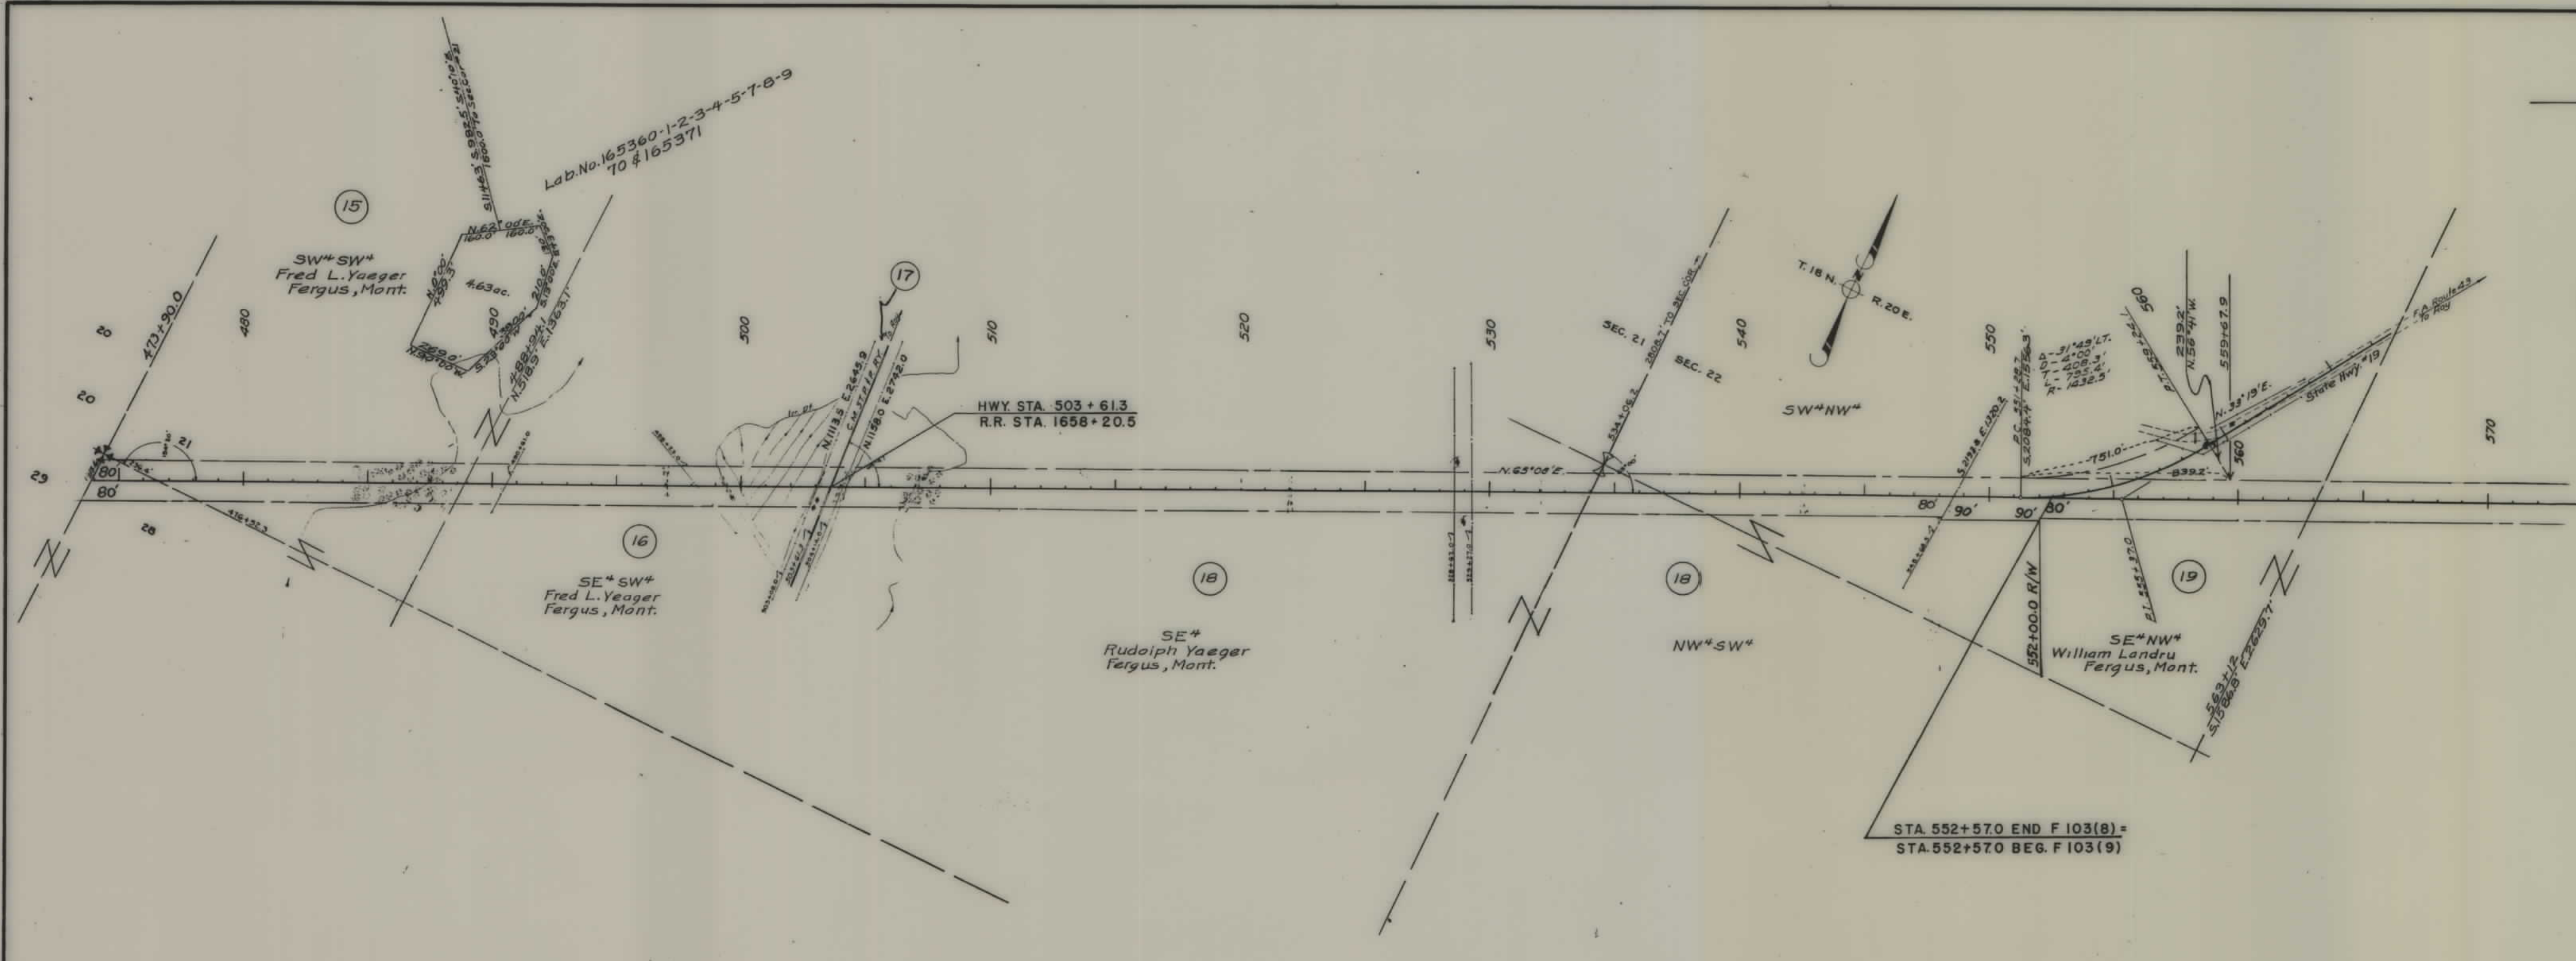

FED. ROAD DIST. NO.	STATE	FED. AID PROJ. NO.	R/W NO.	SHEET No.	TOTAL SHEETS
8	MONT.	F103(B)	1103-0G	G	G

F-103(6) PE & R/W  
F-103(B) Const.

Lab. No. 165567-8-9-70-1-2-3-4-5-6-7

NW\*NW\* Sec. 17 & NE\*NE\* Sec. 18  
Duncan A. & Hazel M. Yuill  
Fergus, Mont.

STA. 552+570 END F 103(B) =  
STA. 552+570 BEG. F 103(9)

STATE OF MONTANA  
STATE HIGHWAY COMMISSION  
LAND REQUIRED FOR RIGHT OF WAY  
FERGUS ~ COUNTY  
SCALE 1" = 400' MAP COMPLETED June 56