


PLANS

NOT


TO

SCALE

FED. ROAD DIST. NO.	STATE	FED. AID PROJ. NO.	R/W NO.	SHEET NO.	TOTAL SHEETS
8	MONT.	F-77(11)	1077-09	1	4

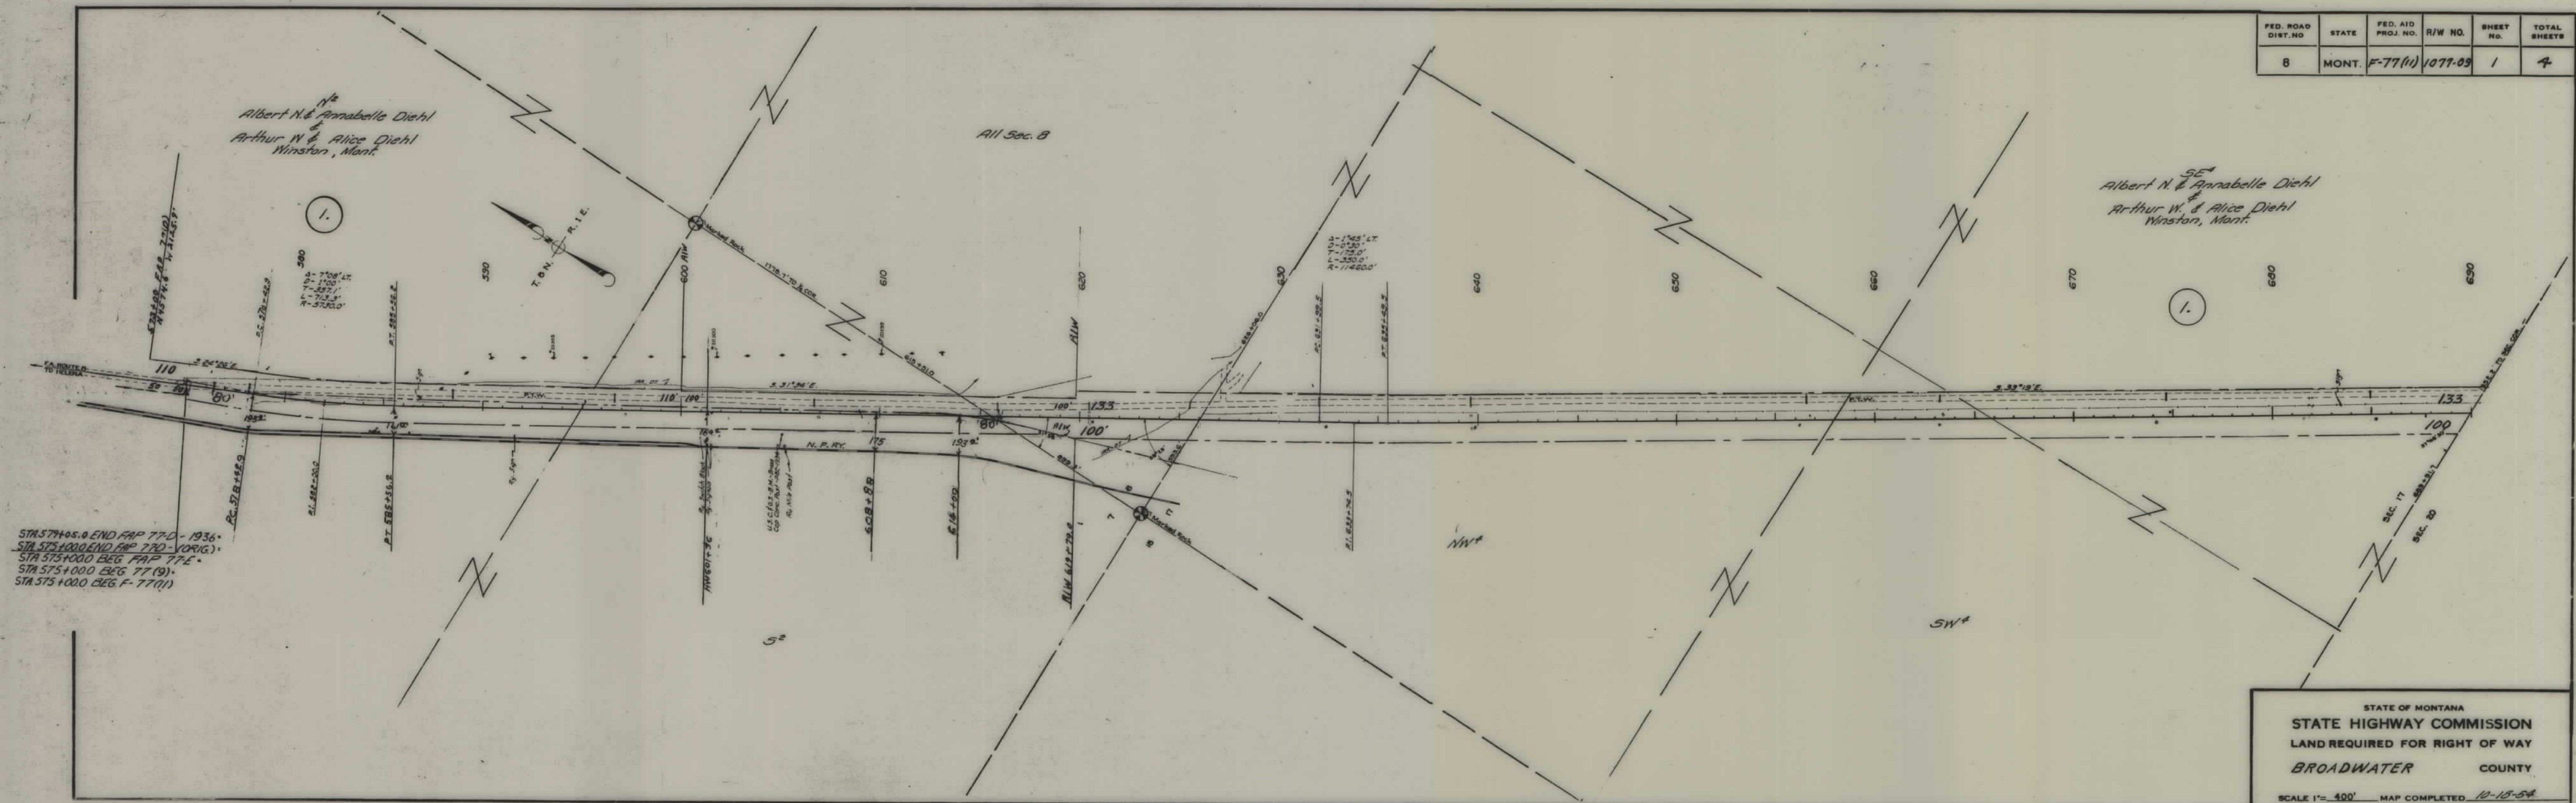

FED. ROAD DIST. NO.	STATE	FED. AID PROJ. NO.	R/W NO.	SHEET NO.	TOTAL SHEETS
8	MONT.	F-77 (1)	1077-09	2	4

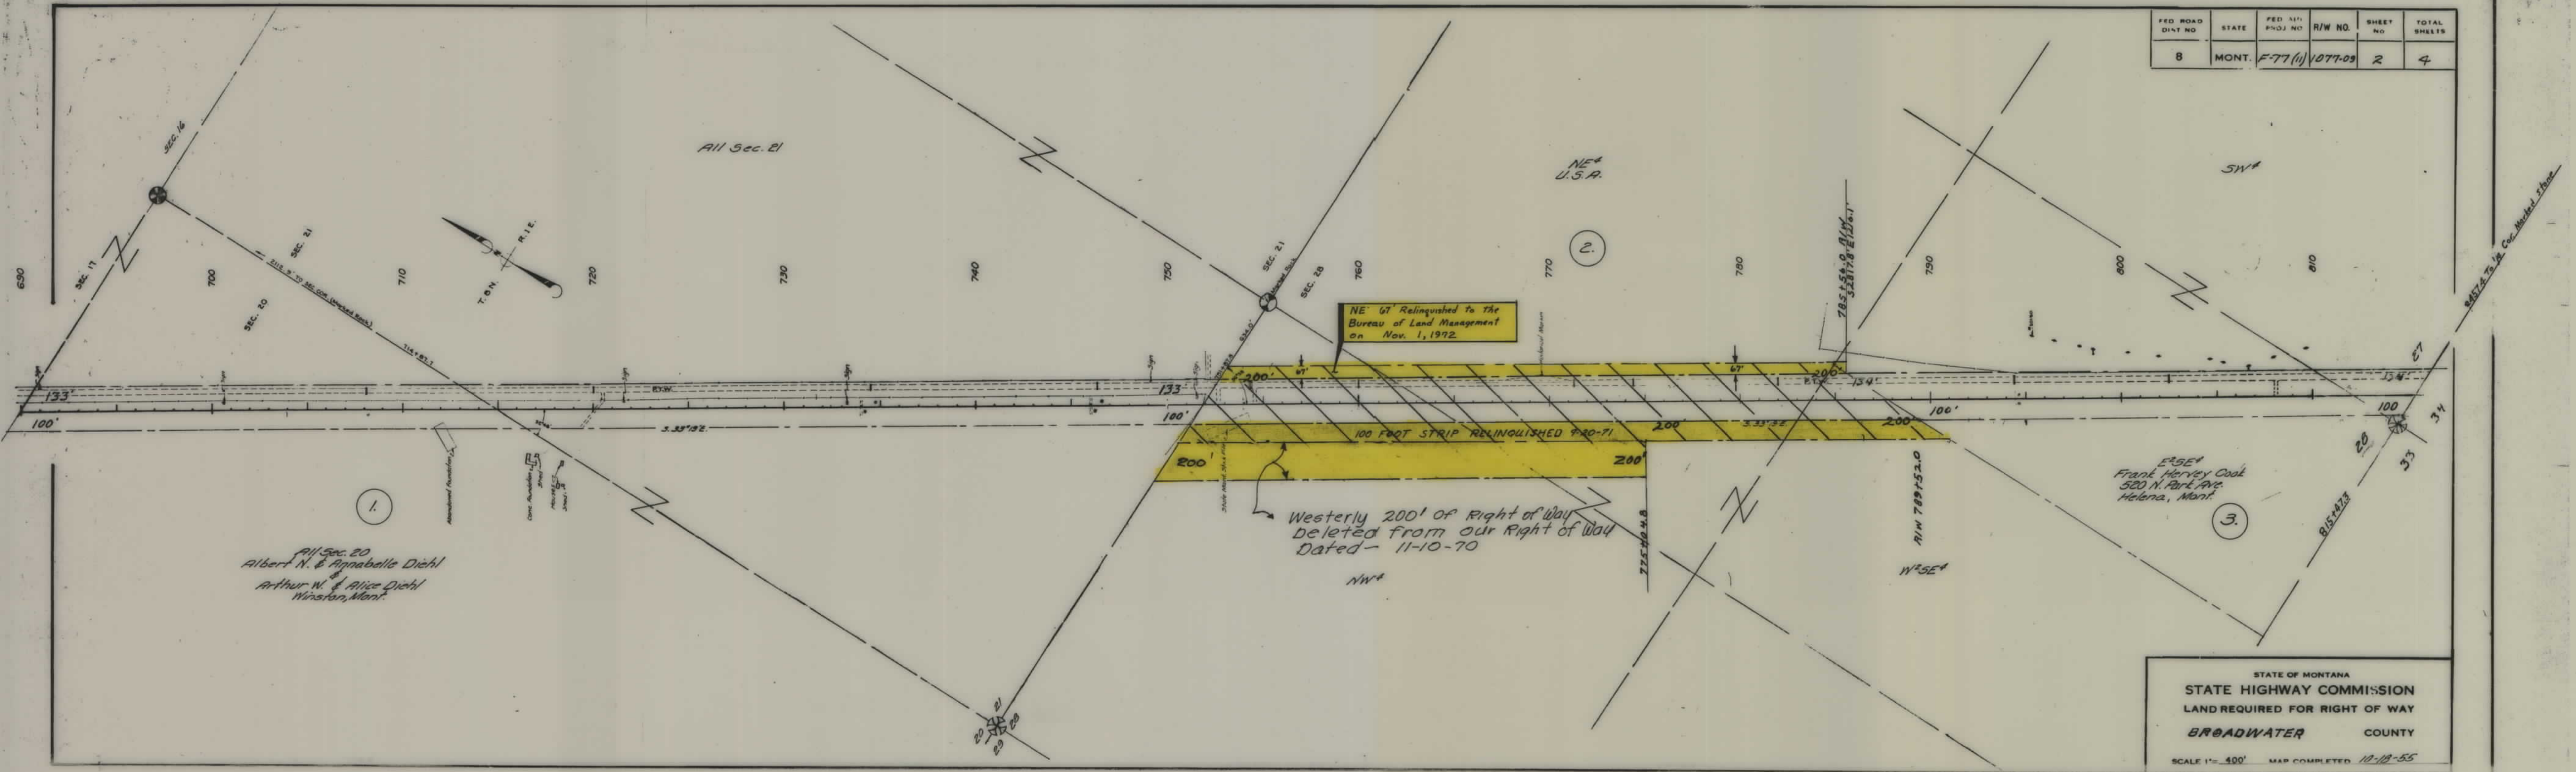

MONTANA 020566

Bureau of Land Management
Land Office
Billings, Montana
AUG 31 1955


DEPARTMENT OF THE INTERIOR - BUREAU OF LAND MANAGEMENT
LAND OFFICE - BILLINGS

I HEREBY CERTIFY THAT THE RIGHT OF WAY REPRESENTED HEREON IN HATCHING
IN THE NE $\frac{1}{4}$ NW $\frac{1}{4}$, NE $\frac{1}{4}$, W $\frac{1}{2}$ SE $\frac{1}{4}$ SEC. 28; W $\frac{1}{2}$ AND SE $\frac{1}{4}$ SEC. 34; AND NE $\frac{1}{4}$ NE $\frac{1}{4}$ SEC. 33,
T 8 N, R 1 E, MPM, AFFECTS ONLY UNAPPROPRIATED AND UNRESERVED PUBLIC
DOMAIN.

September 8, 1955
(date)


Orval G. Hailey
ORVAL G. HALEY, Manager

FED. ROAD DIST. NO.	STATE	FED. AID PROJ. NO.	R/W NO.	SHEET NO.	TOTAL SHEETS
8	MONT	F-77(11)	1077-09	2	4

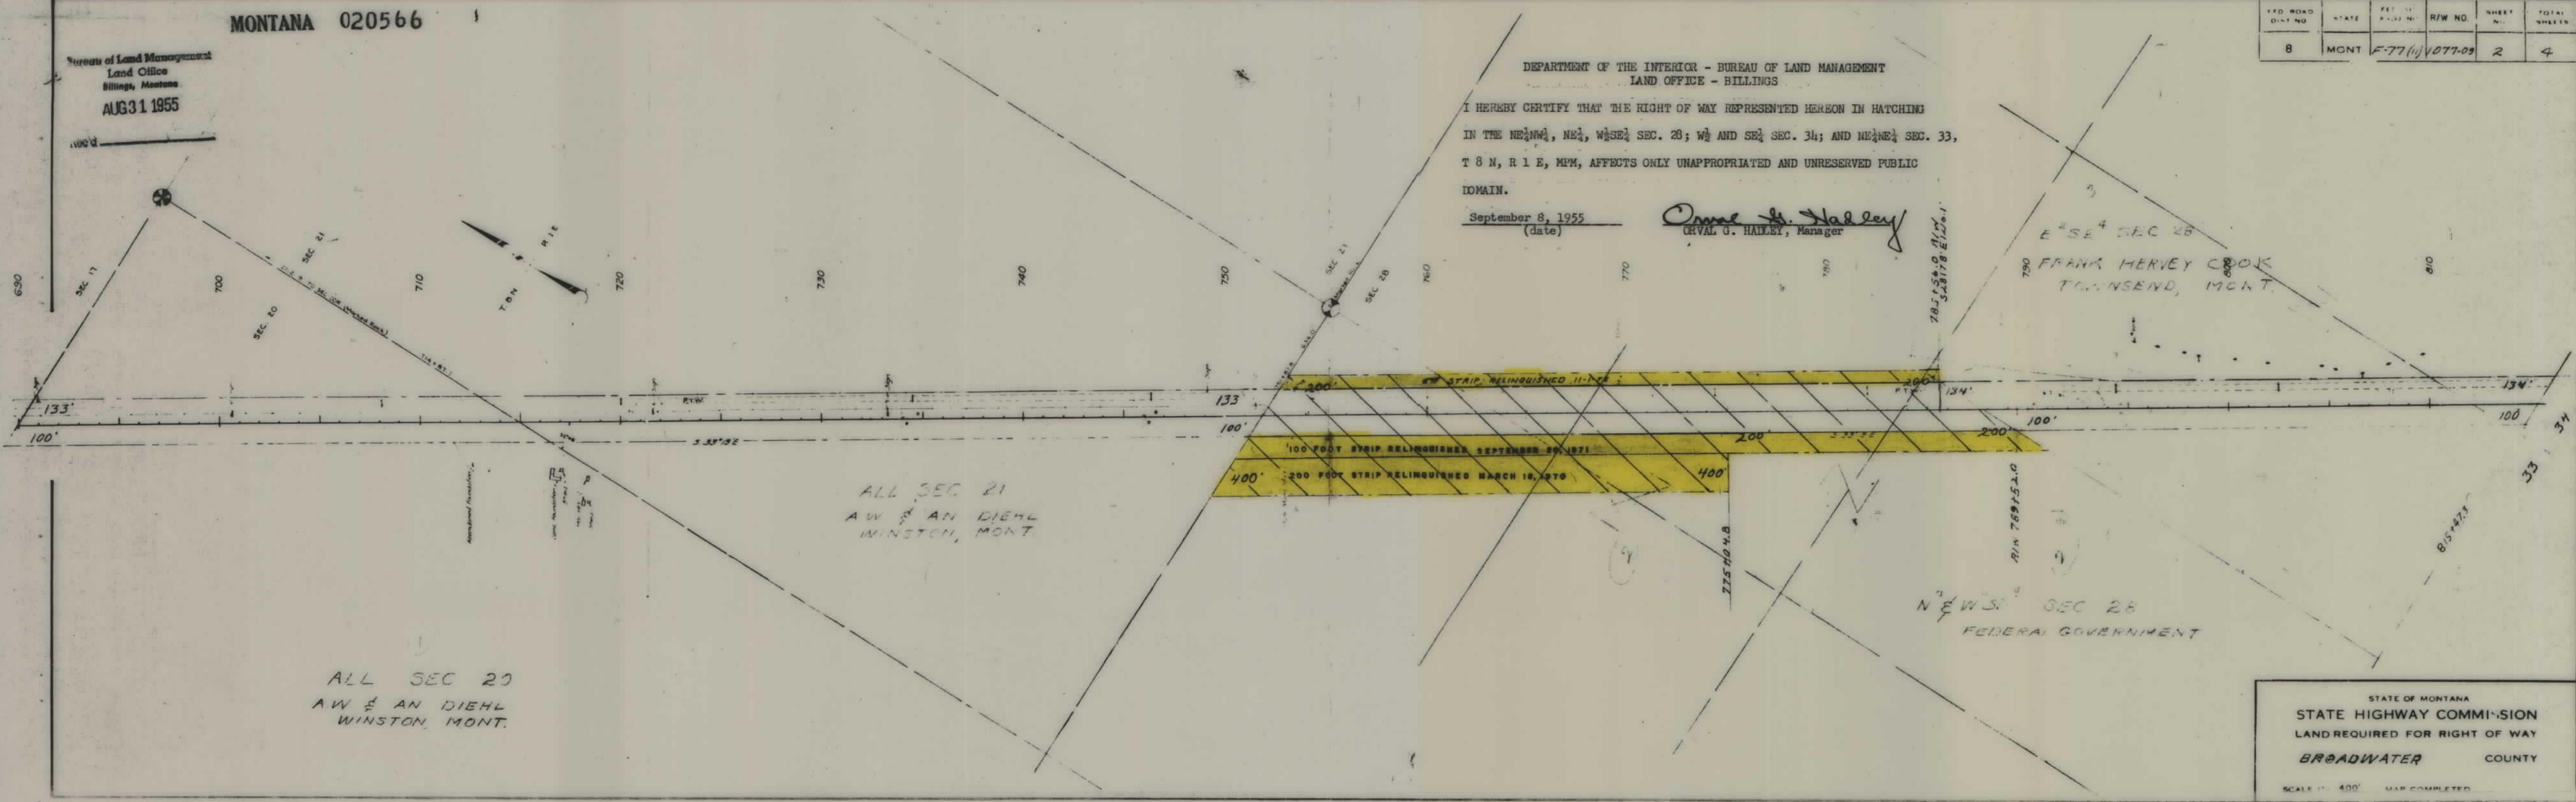


STATE OF MONTANA
STATE HIGHWAY COMMISSION
LAND REQUIRED FOR RIGHT OF WAY
BROADWATER COUNTY
SCALE 1" = 400' MAP COMPLETED

FED. ROAD DIST. NO.	STATE	FED. AID PROJ. NO.	R/W NO.	SHEET NO.	TOTAL SHEETS
8	MONT.	F-77(11)	1077-03	3	4

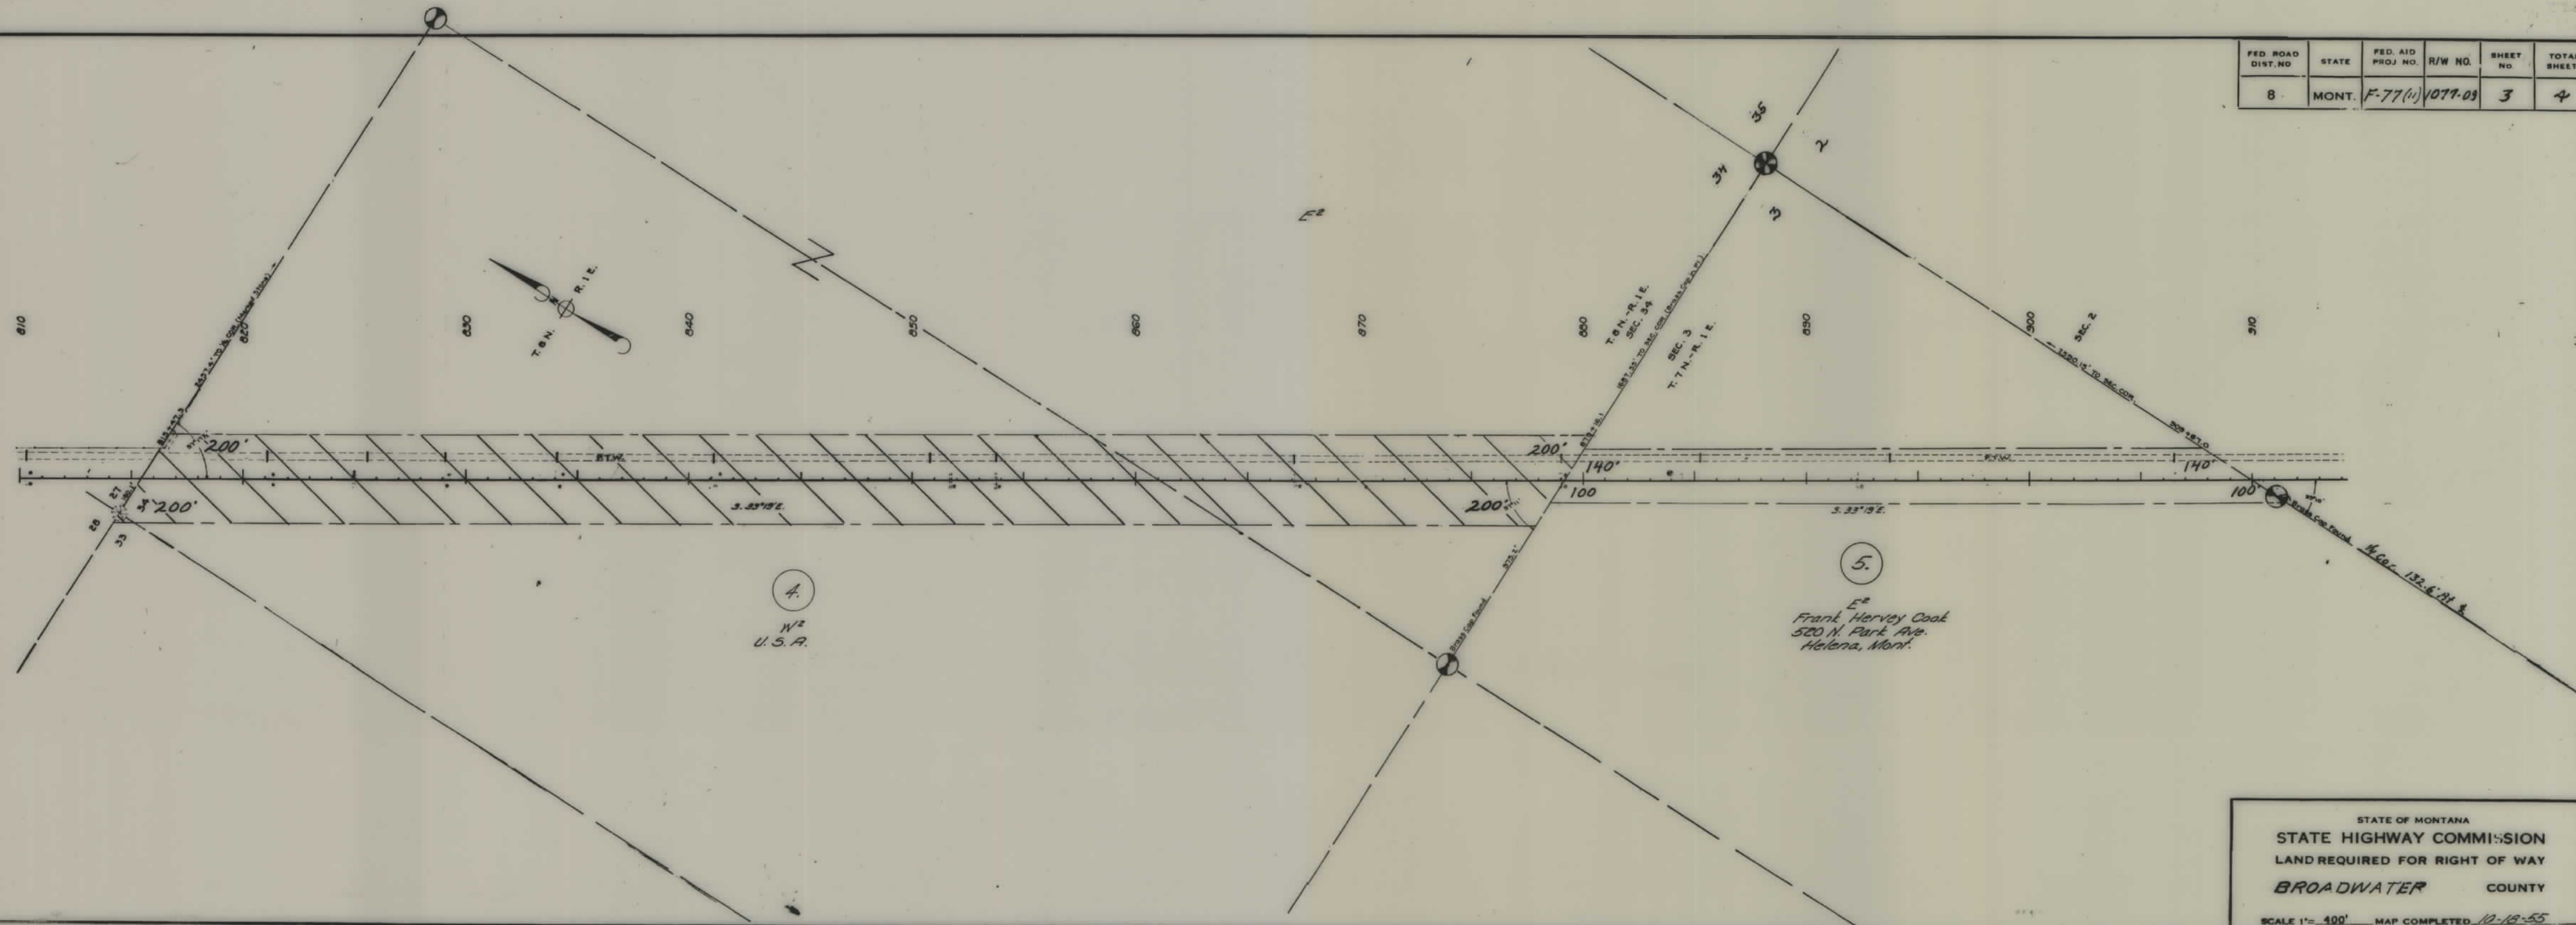

STATE OF MONTANA
 STATE HIGHWAY COMMISSION
 LAND REQUIRED FOR RIGHT OF WAY
BROADWATER COUNTY
 SCALE 1" = 400' MAP COMPLETED 10-12-55

FED. ROAD DIST. NO.	STATE	FED. AID PROJ. NO.	R/W NO.	SHEET NO.	TOTAL SHEETS
8	MONT.	F-77 (11)	1077-09	4	4

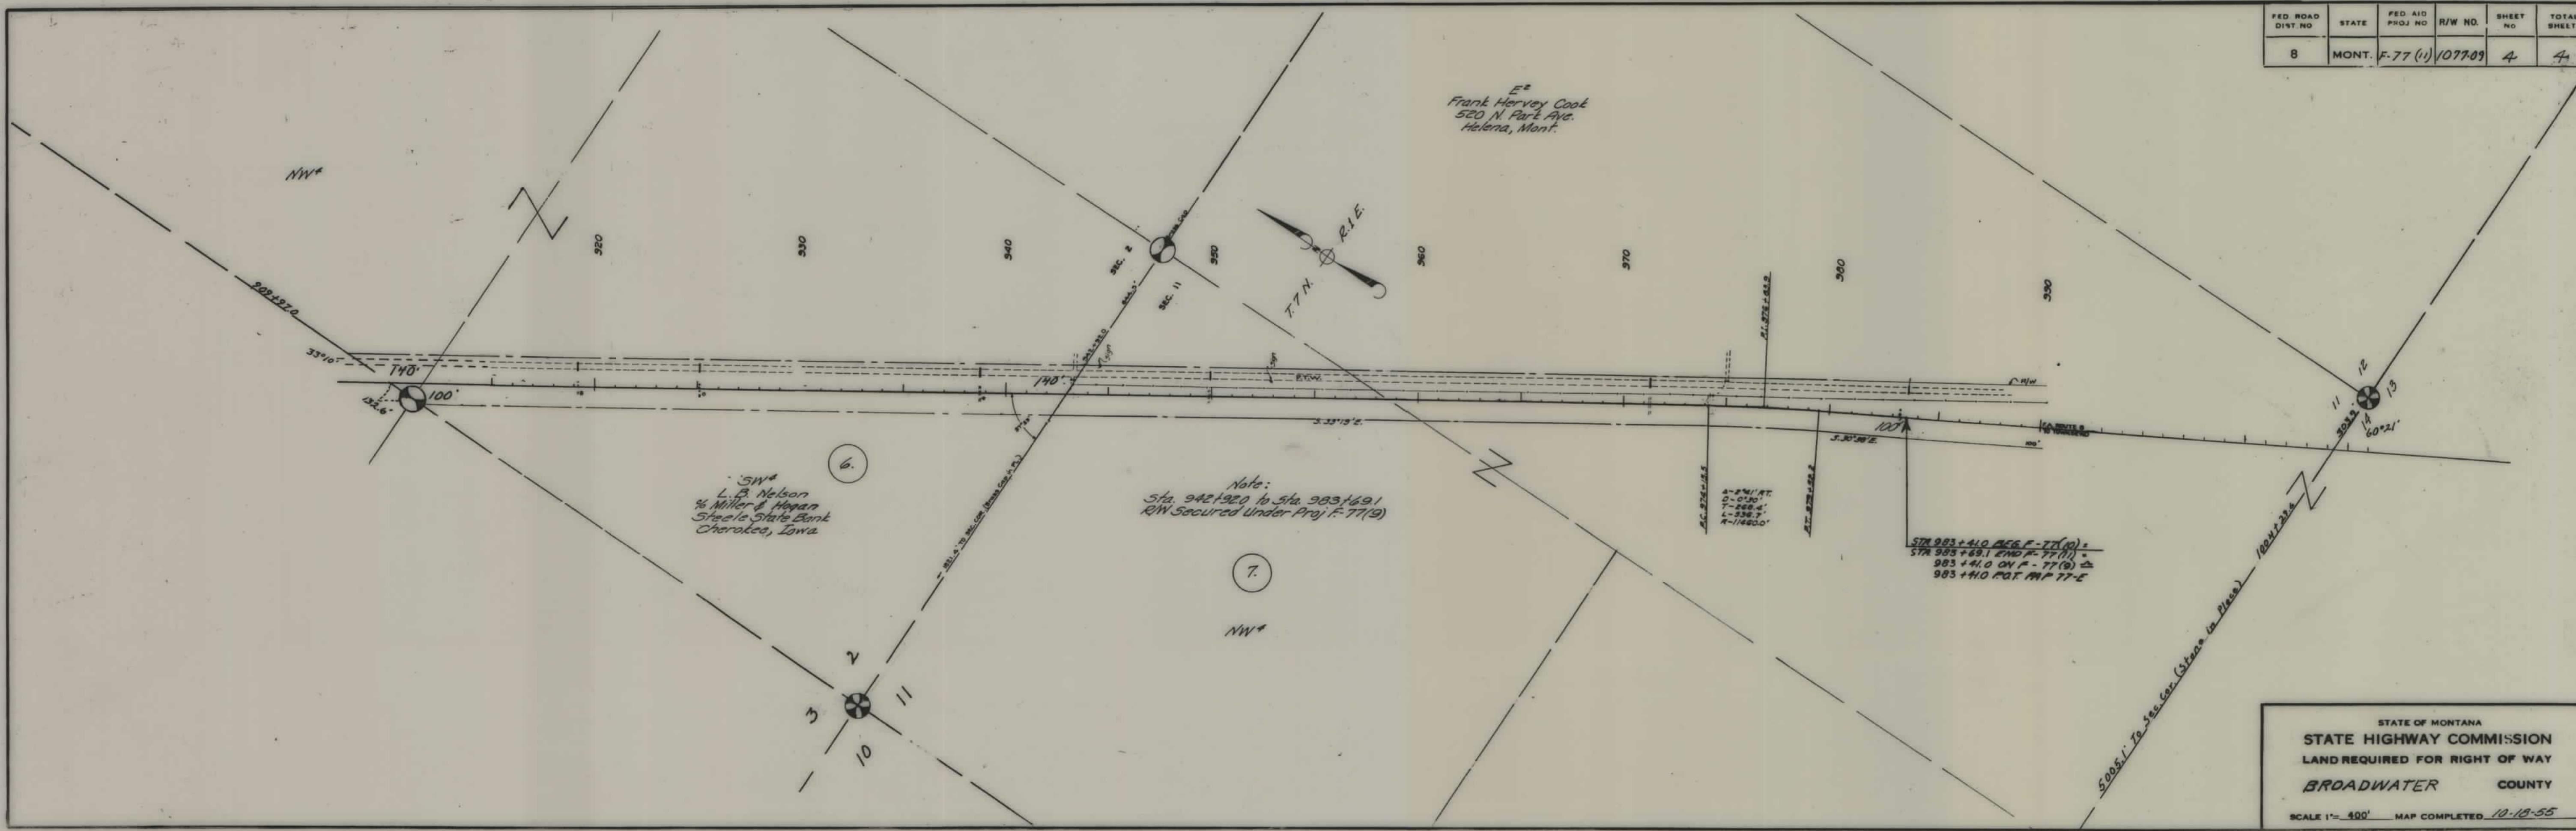

STATE OF MONTANA
 STATE HIGHWAY COMMISSION
 LAND REQUIRED FOR RIGHT OF WAY
 BROADWATER COUNTY
 SCALE 1" = 400' MAP COMPLETED 10-18-55