

PLANS

NOT

TO

SCALE




BARGAIN & SALE DEED TO:  
MONTANA DEPT. TRANSPORTATION  
DOC. NO. 2250984  
12/14/2006, 3.079 AC

QUITCLAIM DEED TO:  
NORTHERN PACIFIC RAILWAY CO.  
SEPTEMBER 24, 1962

QUITCLAIM DEED TO:  
NORTHERN PACIFIC RAILWAY CO.  
SEPTEMBER 24, 1962

| FED. ROAD DIST. NO. | STATE | FED. AID PROJ. NO. | SHEET NO. | TOTAL SHEETS |
|---------------------|-------|--------------------|-----------|--------------|
| 1                   | MONT. | 82A                | 1         | 1            |

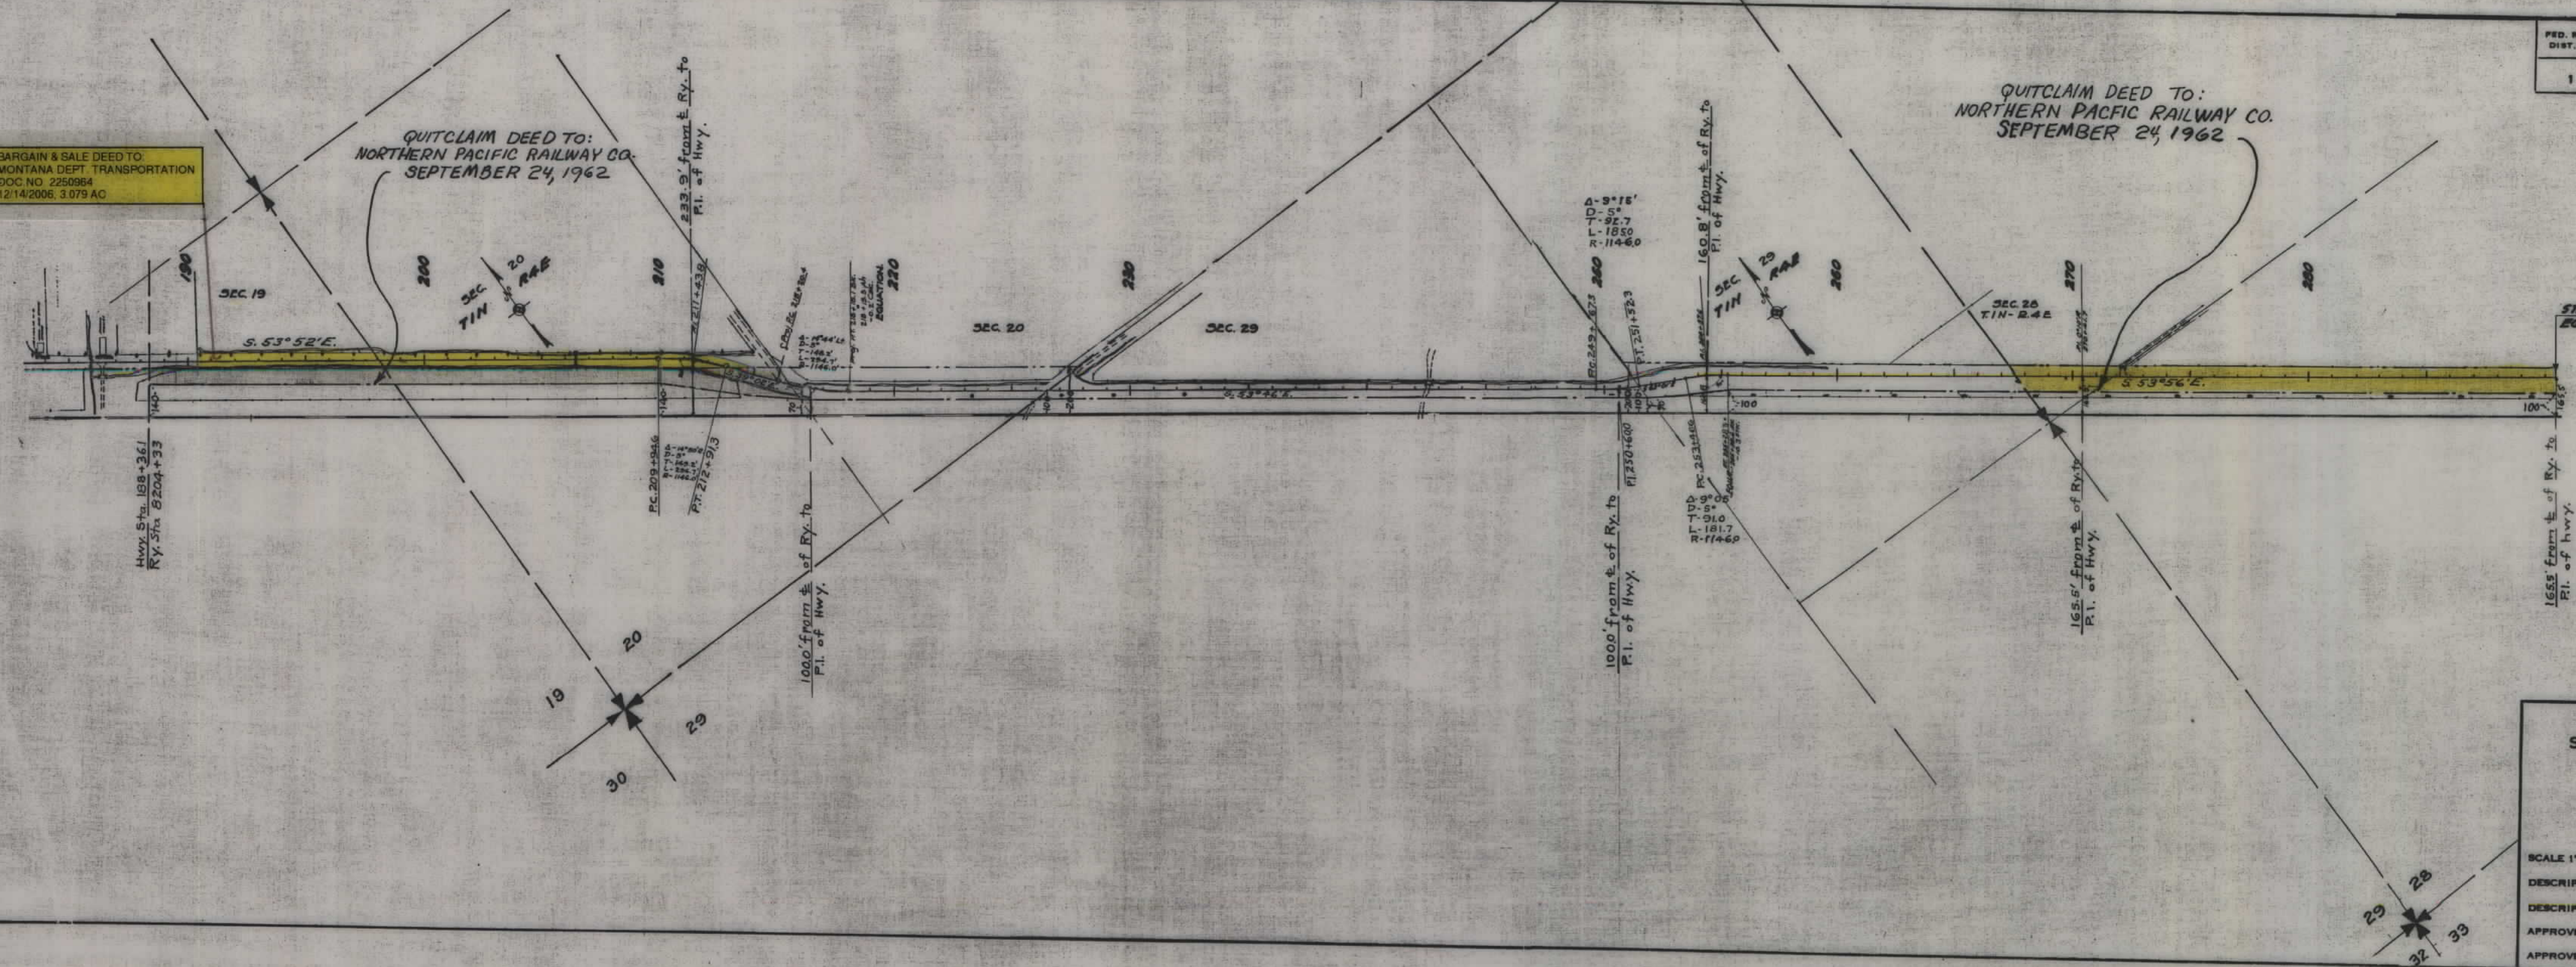

STATE OF MONTANA  
STATE HIGHWAY COMMISSION  
PLAT SHOWING LAND  
REQUIRED FOR RIGHT OF WAY  
COUNTY

SCALE 1" = 400' MAP COMPLETED DEC. 1948.

DESCRIPTIONS WRITTEN BY \_\_\_\_\_ DATE \_\_\_\_\_

DESCRIPTIONS CHECKED BY \_\_\_\_\_ DATE \_\_\_\_\_

APPROVED BY \_\_\_\_\_ PLANS DEPT.

APPROVED BY \_\_\_\_\_ R/W ENGINEER